


Site Plan Dale Davis 6/9/2020

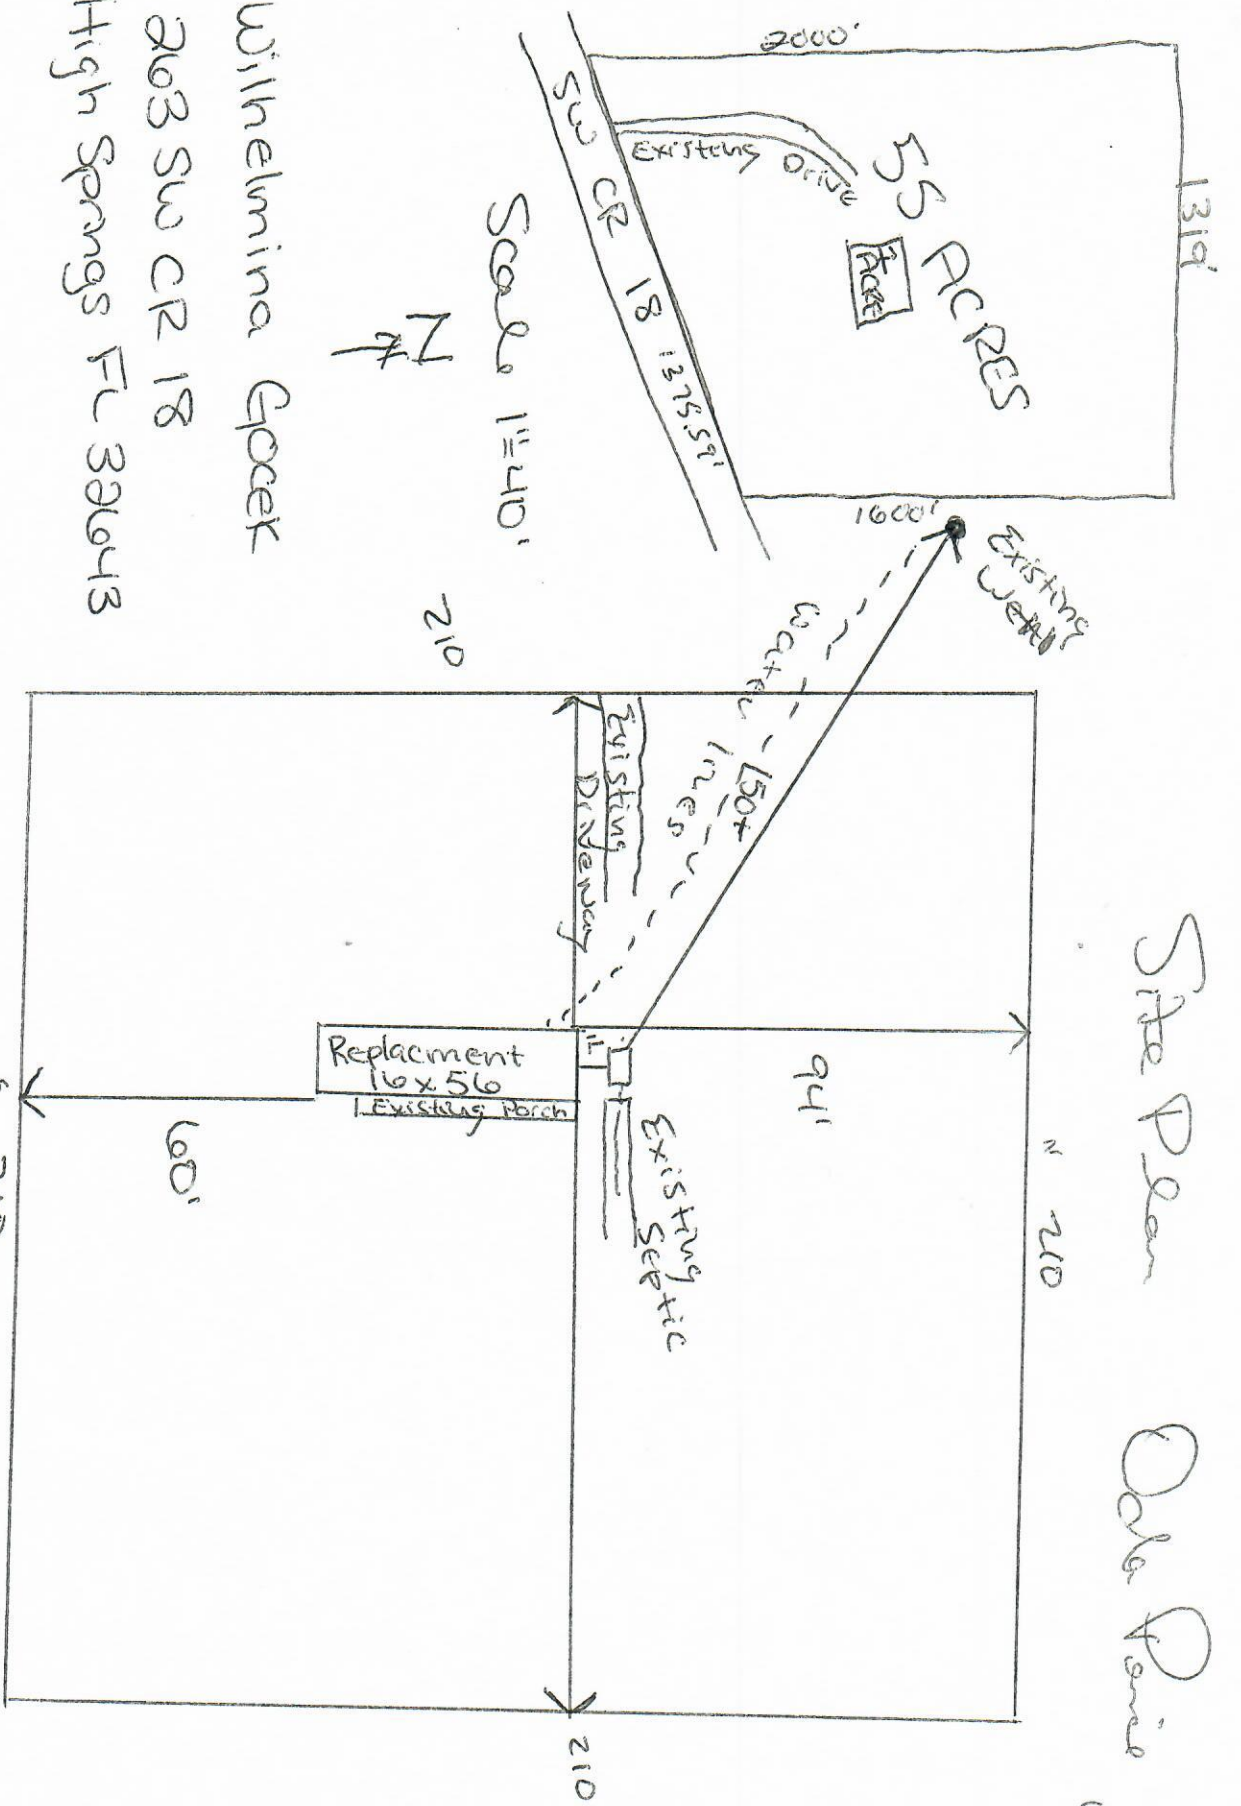

Replacement Home
SW mt

28-605-17-09195-000
Parcel #