




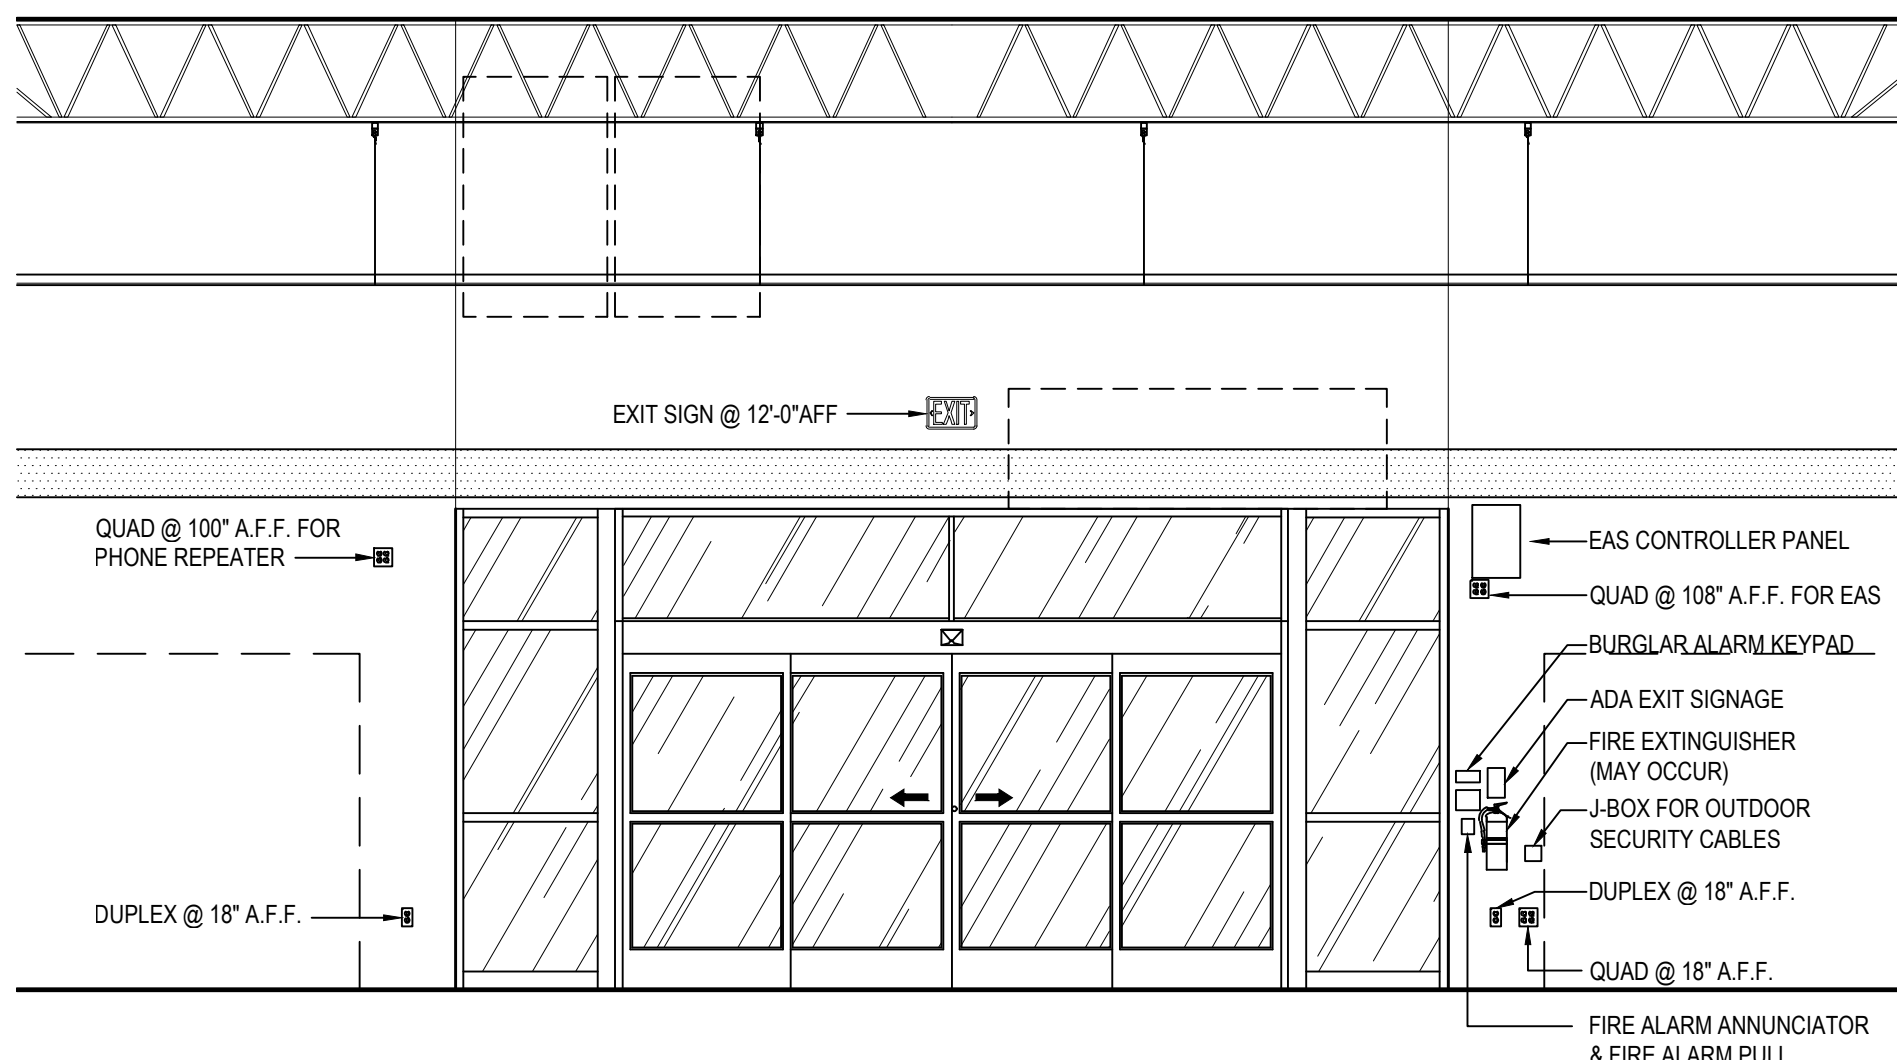


A | ENLARGED ELEVATION
1/4"=1'-0"

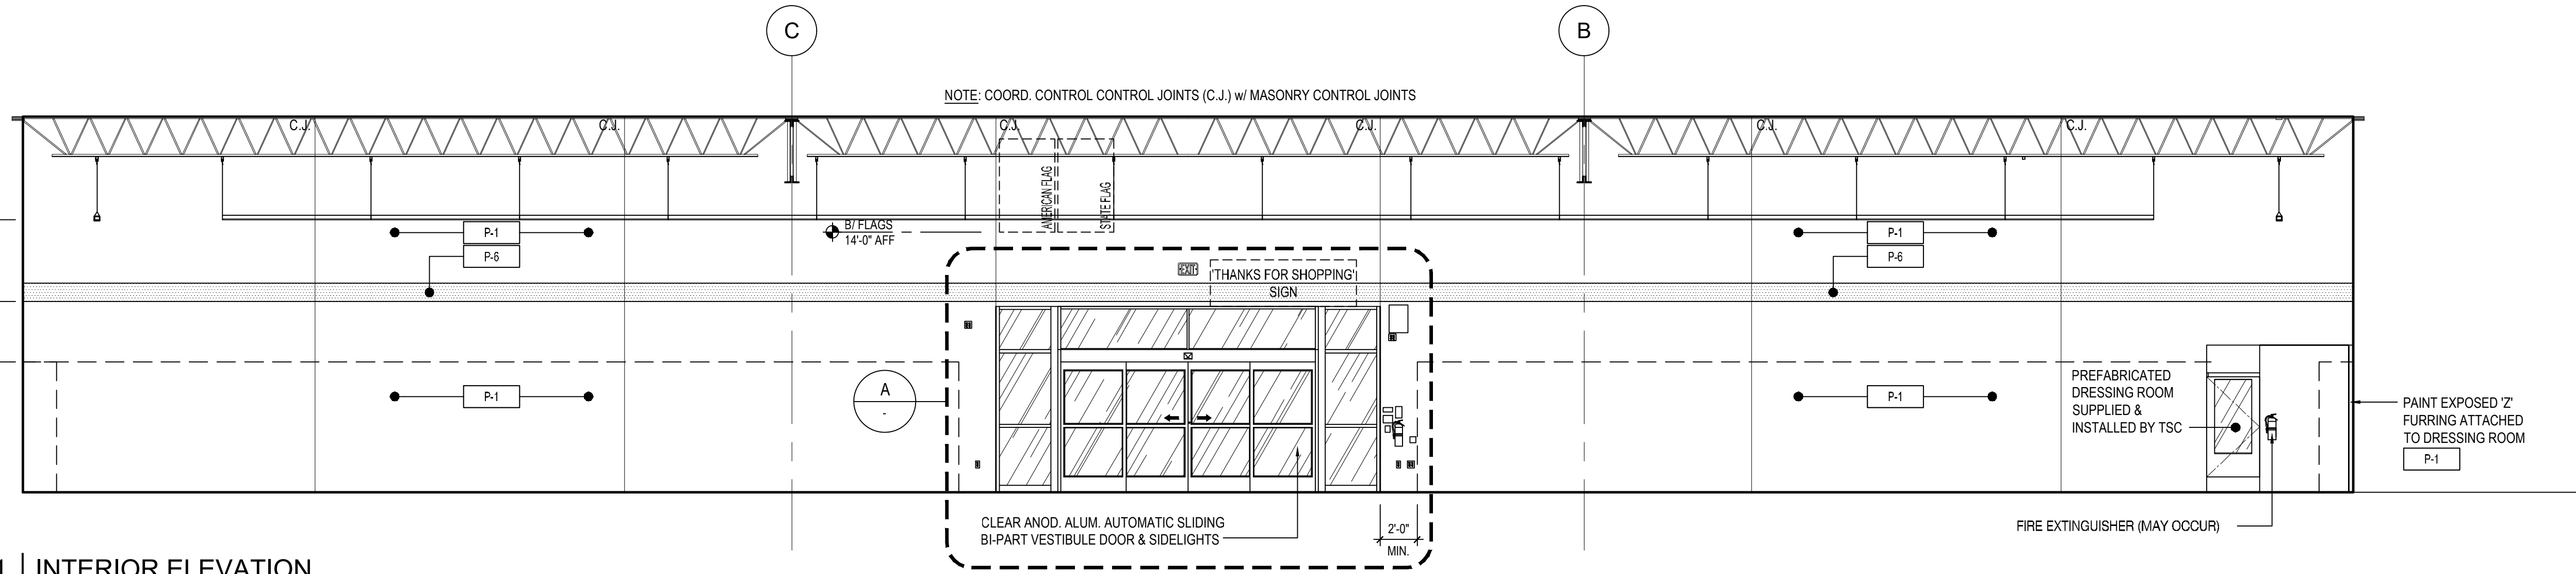


1 | INTERIOR ELEVATION
3/16"=1'-0"

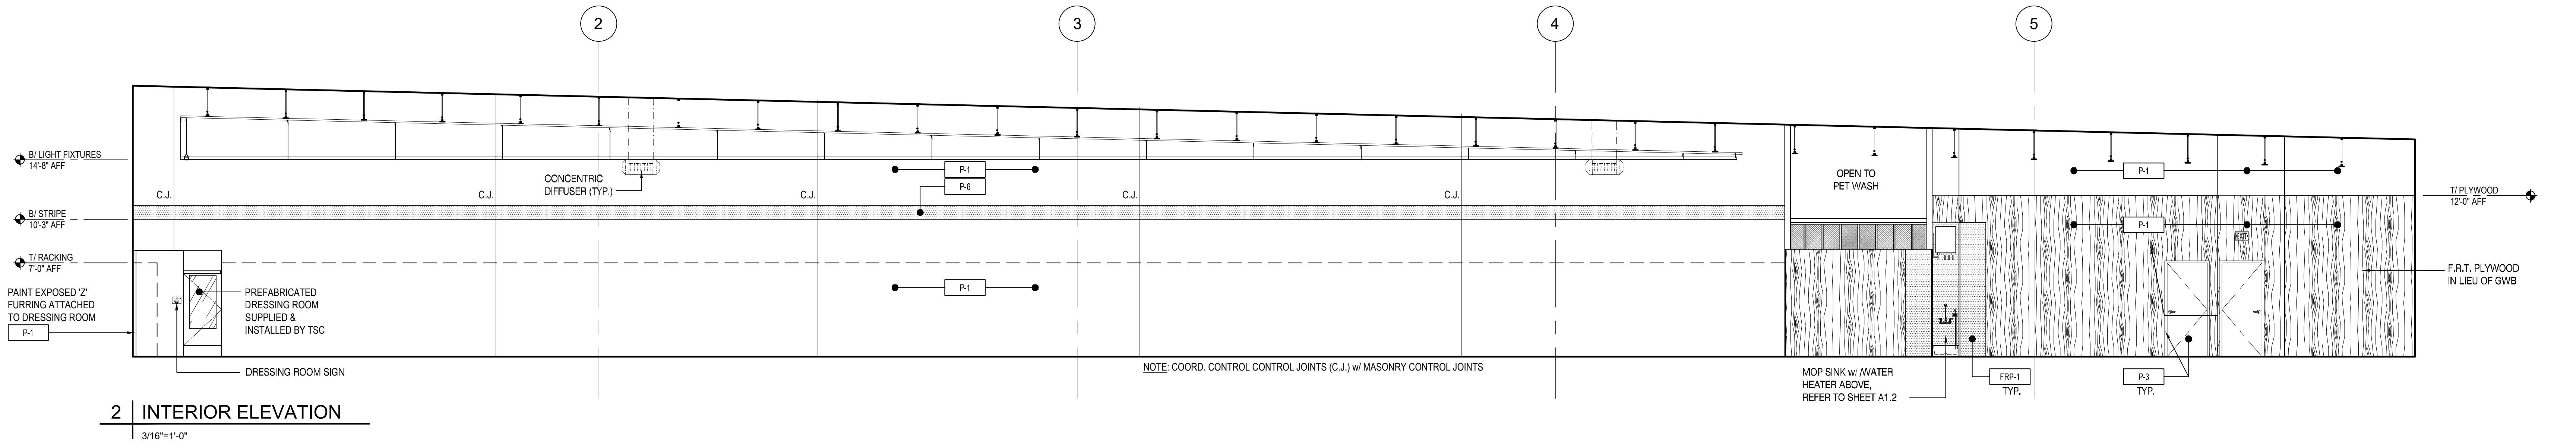

2 | INTERIOR ELEVATION
3/16"=1'-0"

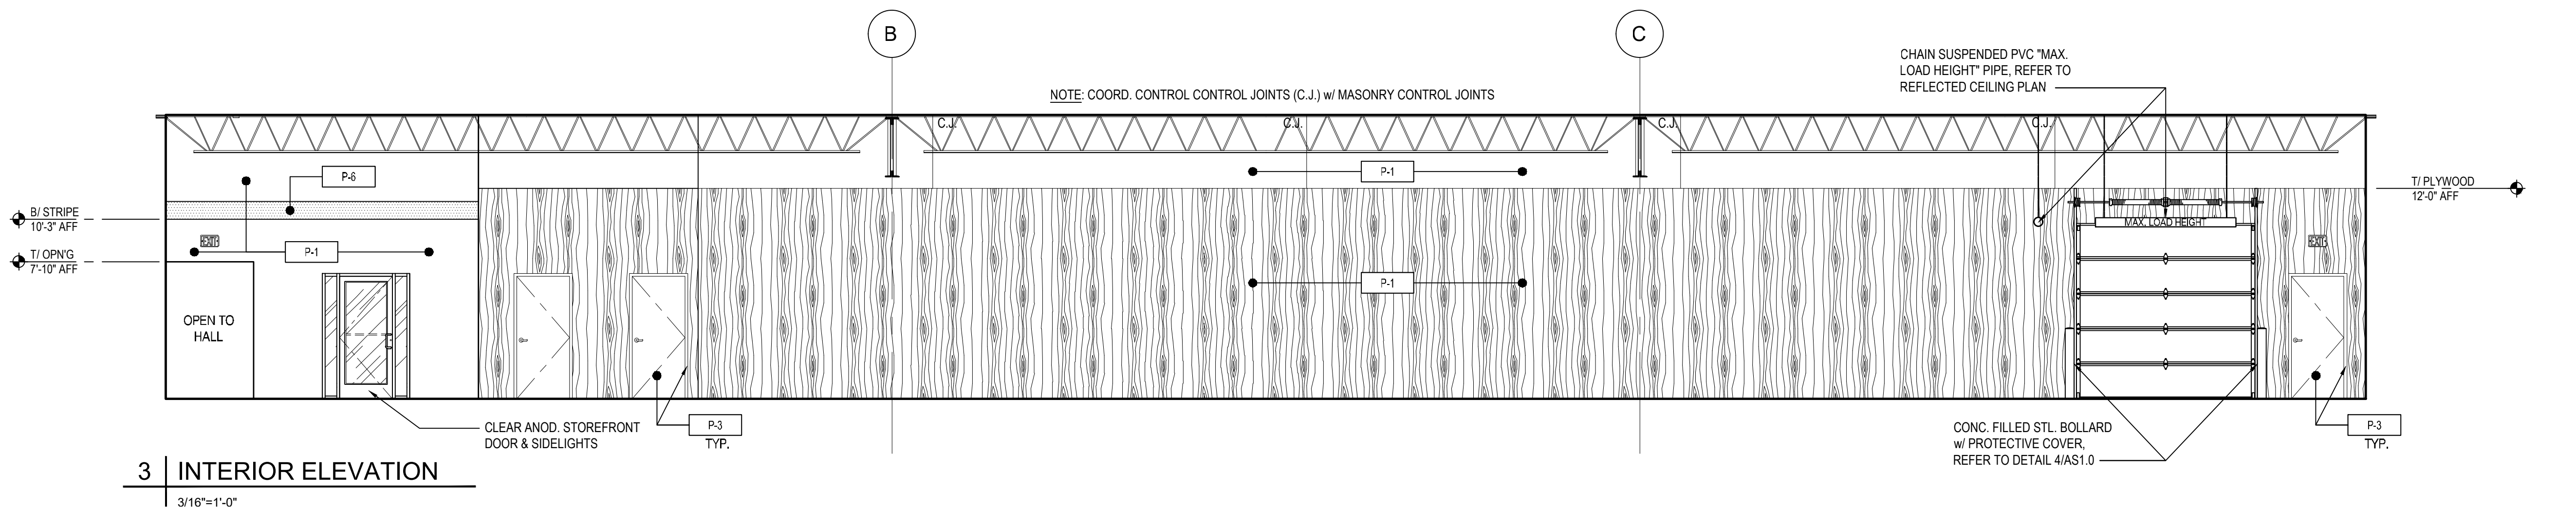

3 | INTERIOR ELEVATION
3/16"=1'-0"

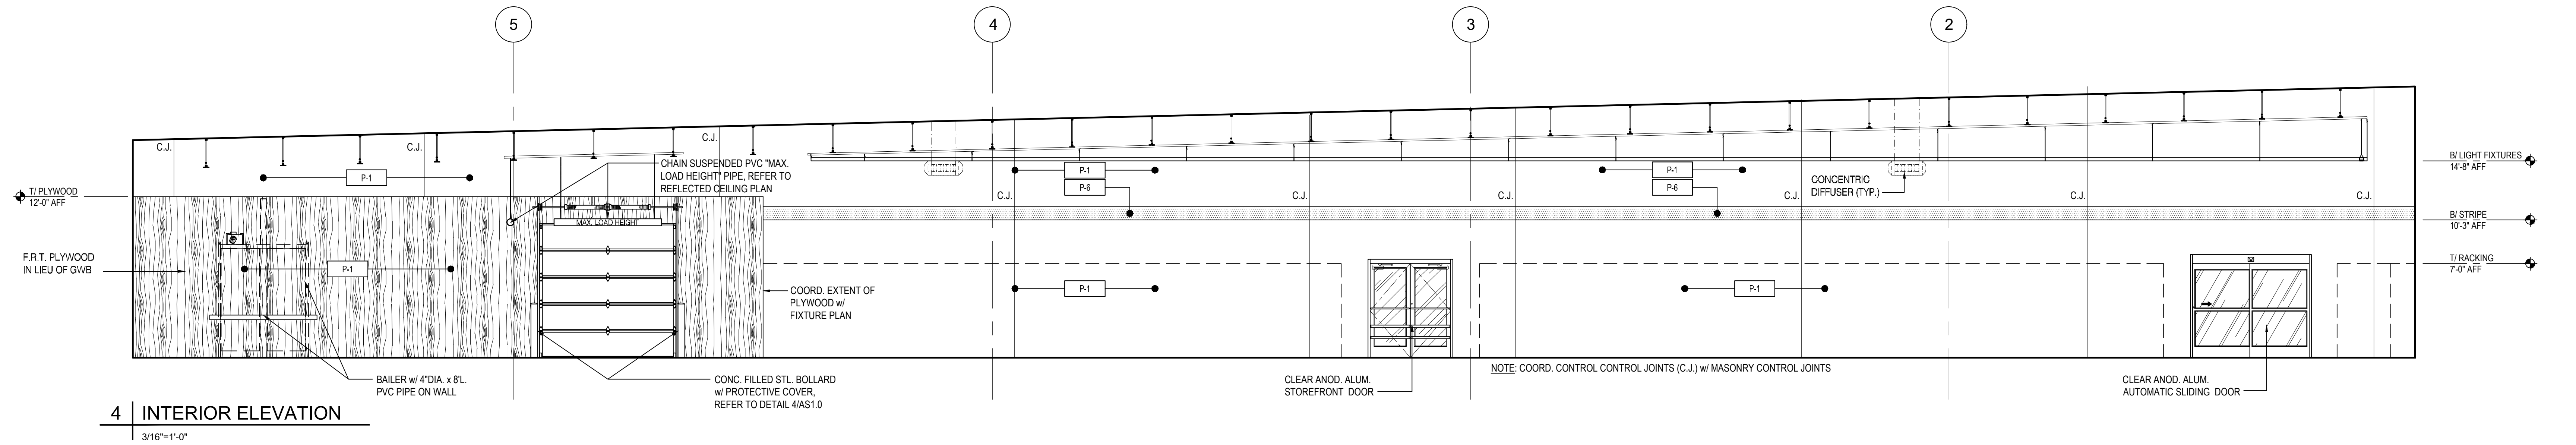

4 | INTERIOR ELEVATION
3/16"=1'-0"