

THE FRAMING PLANS REPRESENTED IN THESE DRAWINGS ARE INTENDED TO ESTABLISH PROPOSED FRAMING MEMBER LOCATIONS, FRAMING MEMBER DEPTH, POTENTIAL BEARING LOCATIONS AND ELEVATIONS, AND IS IN NO WAY INTENDED TO BE INTERPRETED AS STRUCTURAL ENGINEERED DRAWINGS, THE CONTRACTOR (BUILDER) SHALL ENSURE THAT THE STRUCTURE CONFORMS TO THOSE STANDARDS IN ALL RESPECTS INCLUDING STRENGTH, STRESSES, STRAINS, LOADS, CONNECTIONS, AND STABILITY. REFER TO PLAN DISCLAIMER LOCATED ON THIS SHEET FOR ADDITIONAL STIPULATIONS AND REQUIREMENTS.

GENERAL NOTES:


 FLAT SOFFIT AT PERIMETER OF HOUSE UNLESS NOTED OTHERWISE.
VERIFY ALL WDW & DR ROUGH OPNGS W/ MFR SPECS. LOCATE ALL PLUMBING STACKS BEYOND THE FRONT ELEV ROOF RIDGES, IF ALLOWABLE

FRAMING PLAN DISCLAIMER

PER CODE.

 ROOF VENTS SHOWN FOR LOCATION PURPOSE ONLY NUMBER OF ROOF VENTS TO BE DETERMINED BY BUILDER



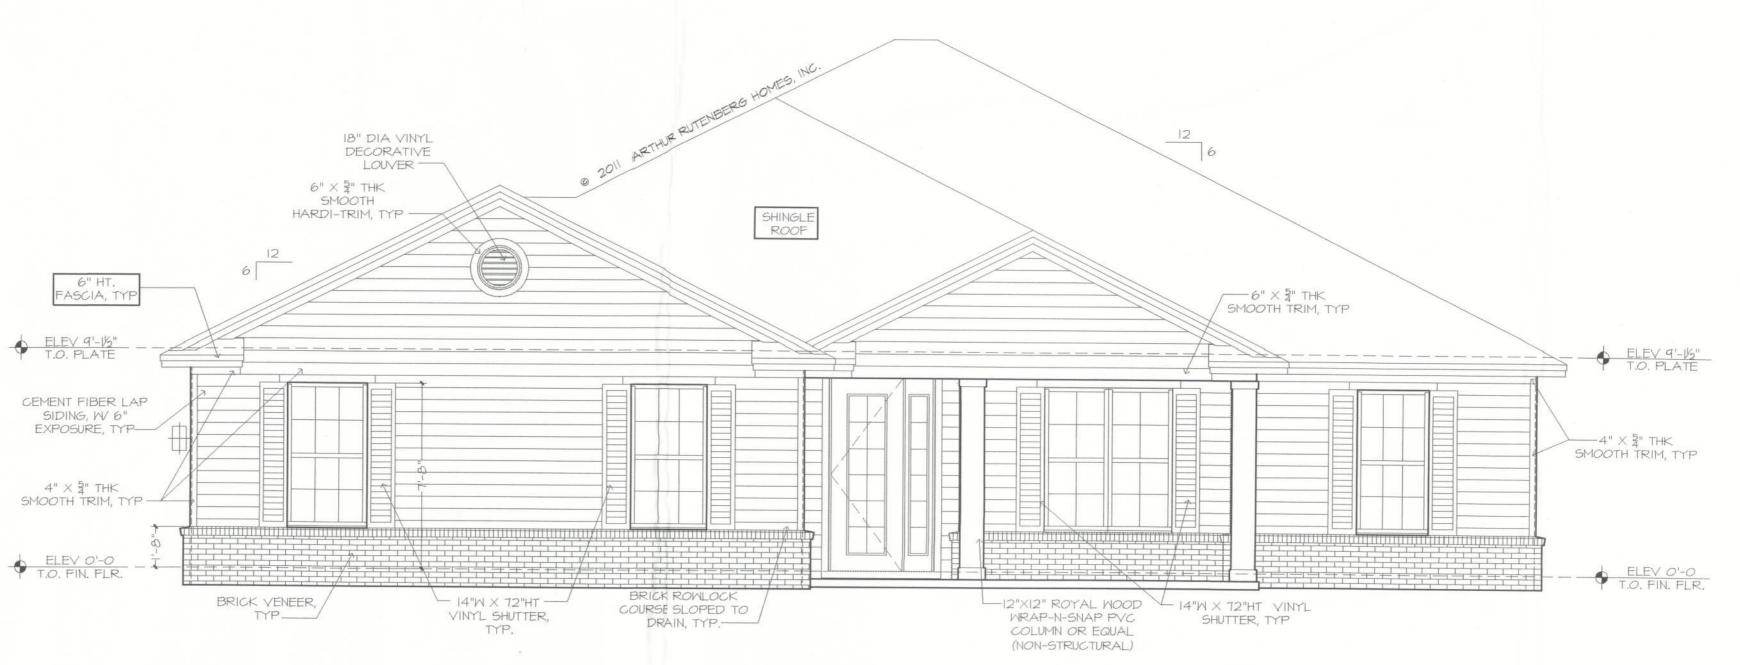

FRONT ELEVATION