



STATE OF FLORIDA
DEPARTMENT OF ENVIRONMENTAL PROTECTION
ON-SITE SEWAGE TREATMENT AND DISPOSAL
SYSTEM (OSTDS)

PERMIT NO. 24-0085
DATE PAID: 2/2/24
FEE PAID: 318.00
RECEIPT #: 2037309

APPLICATION FOR CONSTRUCTION PERMIT

APPLICATION FOR:

☒ New System ☐ Existing System ☐ Holding Tank ☐ Innovative
☐ Repair ☐ Abandonment ☒ Temporary

APPLICANT: Gibraltar Contracting, LLC Mark McCormick EMAIL: gibraltarcontracting@gmail.com

AGENT: Mark Bauer TELEPHONE: 352-283-2002

MAILING ADDRESS: 25232 NW 168th Ln. High Springs, FL 32643

TO BE COMPLETED BY APPLICANT OR APPLICANT'S AUTHORIZED AGENT. SYSTEMS MUST BE CONSTRUCTED BY A PERSON LICENSED PURSUANT TO 489.105(3)(m) OR 489.552, FLORIDA STATUTES. IT IS THE APPLICANT'S RESPONSIBILITY TO PROVIDE DOCUMENTATION OF THE DATE THE LOT WAS CREATED OR PLATTED (MM/DD/YY) IF REQUESTING CONSIDERATION OF STATUTORY GRANDFATHER PROVISIONS.

PROPERTY INFORMATION

OSTDS REMEDIATION PLAN? ☐ Y ☒ N

LOT: 5 BLOCK: SUBDIVISION: Rose Creek Plantation PLATTED: 8/25/99

PROPERTY ID #: 01-55-16-03406-205 ZONING: Res. I/M OR EQUIVALENT: ☐ Y ☒ N

PROPERTY SIZE: 2.5 ACRES WATER SUPPLY: ☒ PRIVATE PUBLIC ☐ ≤ 2000 GPD ☐ > 2000 GPD

IS SEWER AVAILABLE AS PER 381.0065, FS? ☐ Y ☒ N DISTANCE TO SEWER: FT

PROPERTY ADDRESS: 131 SW Governors Glen Lake City 32004

DIRECTIONS TO PROPERTY: Take SR 47 South to SW Walter Ave on Left.
Follow Walter Ave. South to SW Stoneridge Dr. on Left. Take
Stoneridge Dr. to SW Governors Glen on L. Site is on Left.

BUILDING INFORMATION

☒ RESIDENTIAL ☐ COMMERCIAL

Unit No.	Type of Establishment	No. of Bedrooms	Building Area Sqft	Commercial/Institutional System Design Table I, Chapter 62-6, FAC
1	<u>New SFD</u>	<u>4</u>	<u>2166 H/C</u> <u>3009 TOTAL</u>	
2				
3				
4				

☐ Floor/Equipment Drains ☐ Other (Specify)

SIGNATURE: R.C. Ford DATE: Jan 10, 2024

DEP 4015, 06-21-2022 (Obsoletes previous editions which may not be used)

Incorporated 62-6.004, FAC

Page 1 of 4


STATE OF FLORIDA
DEPARTMENT OF ENVIRONMENTAL PROTECTION
APPLICATION FOR CONSTRUCTION PERMIT

Permit Application Number 24-0085

----- PART II - SITEPLAN -----

Scale: Each block represents 10 feet and 1 inch = 40 feet.

See Attached



Notes: 131 SW Governors Glen
Lake City, Florida 32024

Site Plan submitted by: RC 7d

Plan Approved [Signature] Not Approved _____ Date 2/7/24

By [Signature] ES2 Columbia County Health Department


ALL CHANGES MUST BE APPROVED BY THE COUNTY HEALTH DEPARTMENT

24-0085

IN
TO
IN
BER
ITY,
ER
ITY
383

ARE

DEEDS

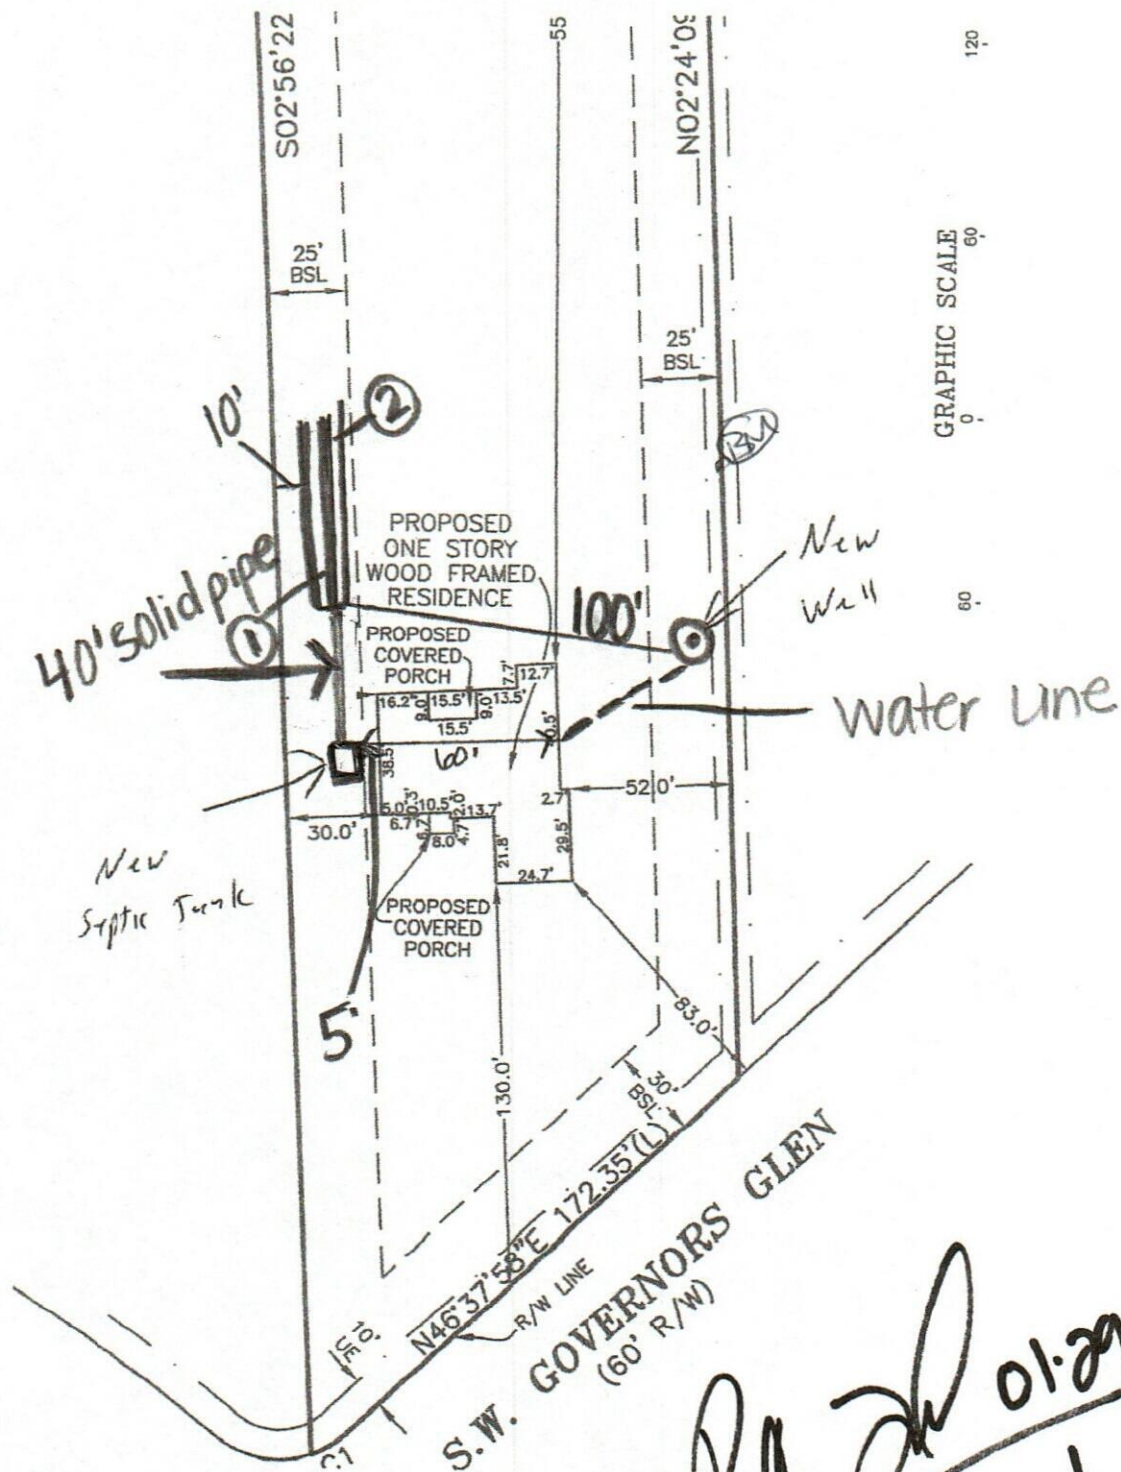

GRAPHIC SCALE
0 60 120

Ronald Ford
01.29.24
Ronald Ford