

STRUCTURAL PLAN NOTES


SN-1 ALL LOAD BEARING FRAME WALL & PORCH HEADERS
SHALL BE A MINIMUM OF (2) 2X12 SYP#2 (U N O.)

SN-2 ALL LOAD BEARING FRAME WALL HEADERS
SHALL HAVE (1) JACK STUD & (1) KING STUD
EACH SIDE (U N O.)

SN-3 DIMENSIONS ON STRUCTURAL SHEETS
ARE NOT EXACT REFER TO ARCHITECTURAL
FLOOR PLAN FOR ACTUAL DIMENSIONS

3.5x12 LVL

676#

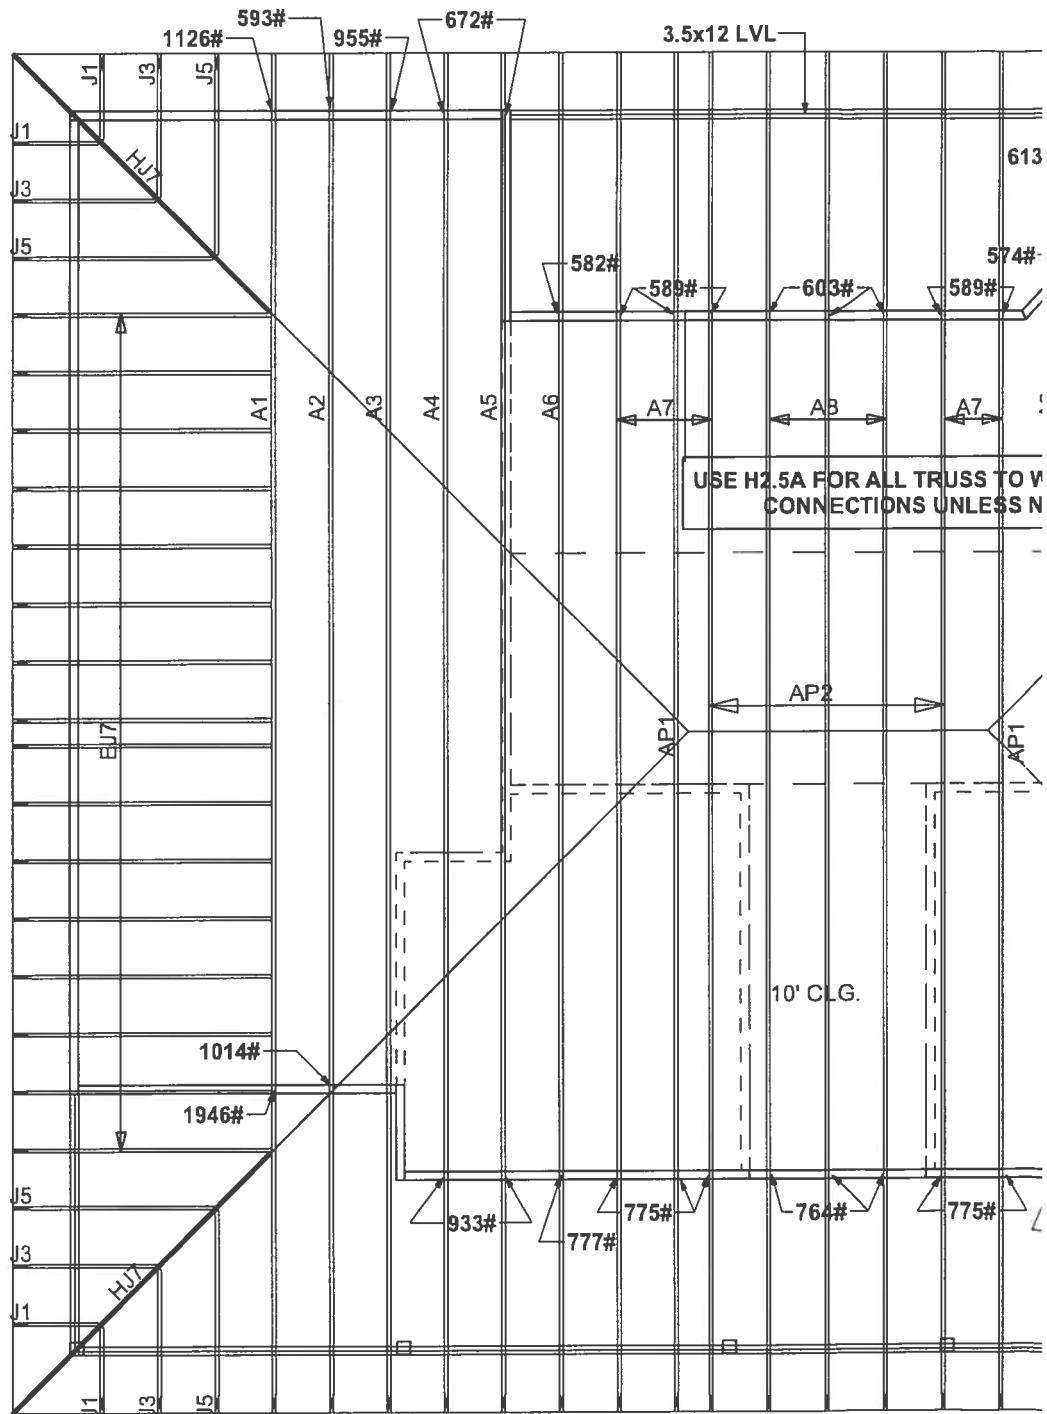

#5-447 GARY JOHN