



STATE OF FLORIDA
DEPARTMENT OF HEALTH
ONSITE SEWAGE TREATMENT AND DISPOSAL
SYSTEM
APPLICATION FOR CONSTRUCTION PERMIT

PERMIT NO. 21-0292
DATE PAID: 3/24/21
FEE PAID: 400.00
RECEIPT #: 1640726

APPLICATION FOR:

☐ New System ☒ Existing System ☐ Holding Tank ☐ Innovative
☐ Repair ☐ Abandonment ☐ Temporary ☐

APPLICANT: Funk State Pools Paola Gall

AGENT: Berry Blanton TELEPHONE: 352-332-7665

MAILING ADDRESS: 3601 NW 97th Blvd. Gainesville FL 32606
berry@funkstatepoolsinc.com

TO BE COMPLETED BY APPLICANT OR APPLICANT'S AUTHORIZED AGENT. SYSTEMS MUST BE CONSTRUCTED BY A PERSON LICENSED PURSUANT TO 489.105(3)(m) OR 489.552, FLORIDA STATUTES. IT IS THE APPLICANT'S RESPONSIBILITY TO PROVIDE DOCUMENTATION OF THE DATE THE LOT WAS CREATED OR PLATTED (MM/DD/YY) IF REQUESTING CONSIDERATION OF STATUTORY GRANDFATHER PROVISIONS.

PROPERTY INFORMATION

LOT: 7 BLOCK: _____ SUBDIVISION: Tustenuggee Acres PLATTED: _____

PROPERTY ID #: 30-65-17-09814-009 ZONING: _____ I/M OR EQUIVALENT: ☐ Y ☒ N

PROPERTY SIZE: 10.35 ACRES WATER SUPPLY: ☒ PRIVATE PUBLIC ☐ ≤ 2000 GPD ☐ > 2000 GPD

IS SEWER AVAILABLE AS PER 381.0065, FS? ☐ Y ☒ N DISTANCE TO SEWER: _____ FT

PROPERTY ADDRESS: 14158 Tustenuggee Ave Ft White 32038

DIRECTIONS TO PROPERTY: 441 141 South to CR 18 - Right to
Tustenuggee Ave - house .4 miles on left

BUILDING INFORMATION

☒ RESIDENTIAL ☐ COMMERCIAL

| Unit No | Type of Establishment | No. of Bedrooms | Building Area Sqft | Commercial/Institutional System Design Table 1, Chapter 64E-6, FAC |
|---------|-----------------------|-----------------|--------------------|--|
| 1 | <u>Pool</u> | <u>0</u> | | <u>Original attached</u> |
| 2 | | | | |
| 3 | | | | |
| 4 | | | | |

☐ Floor/Equipment Drains ☐ Other (Specify) _____

SIGNATURE: [Signature] DATE: 3/24/21


STATE OF FLORIDA
DEPARTMENT OF HEALTH
APPLICATION FOR CONSTRUCTION PERMIT

Permit Application Number

21-0292

----- PART II - SITEPLAN -----

Scale: Each block represents 10 feet and 1 inch = 40 feet.

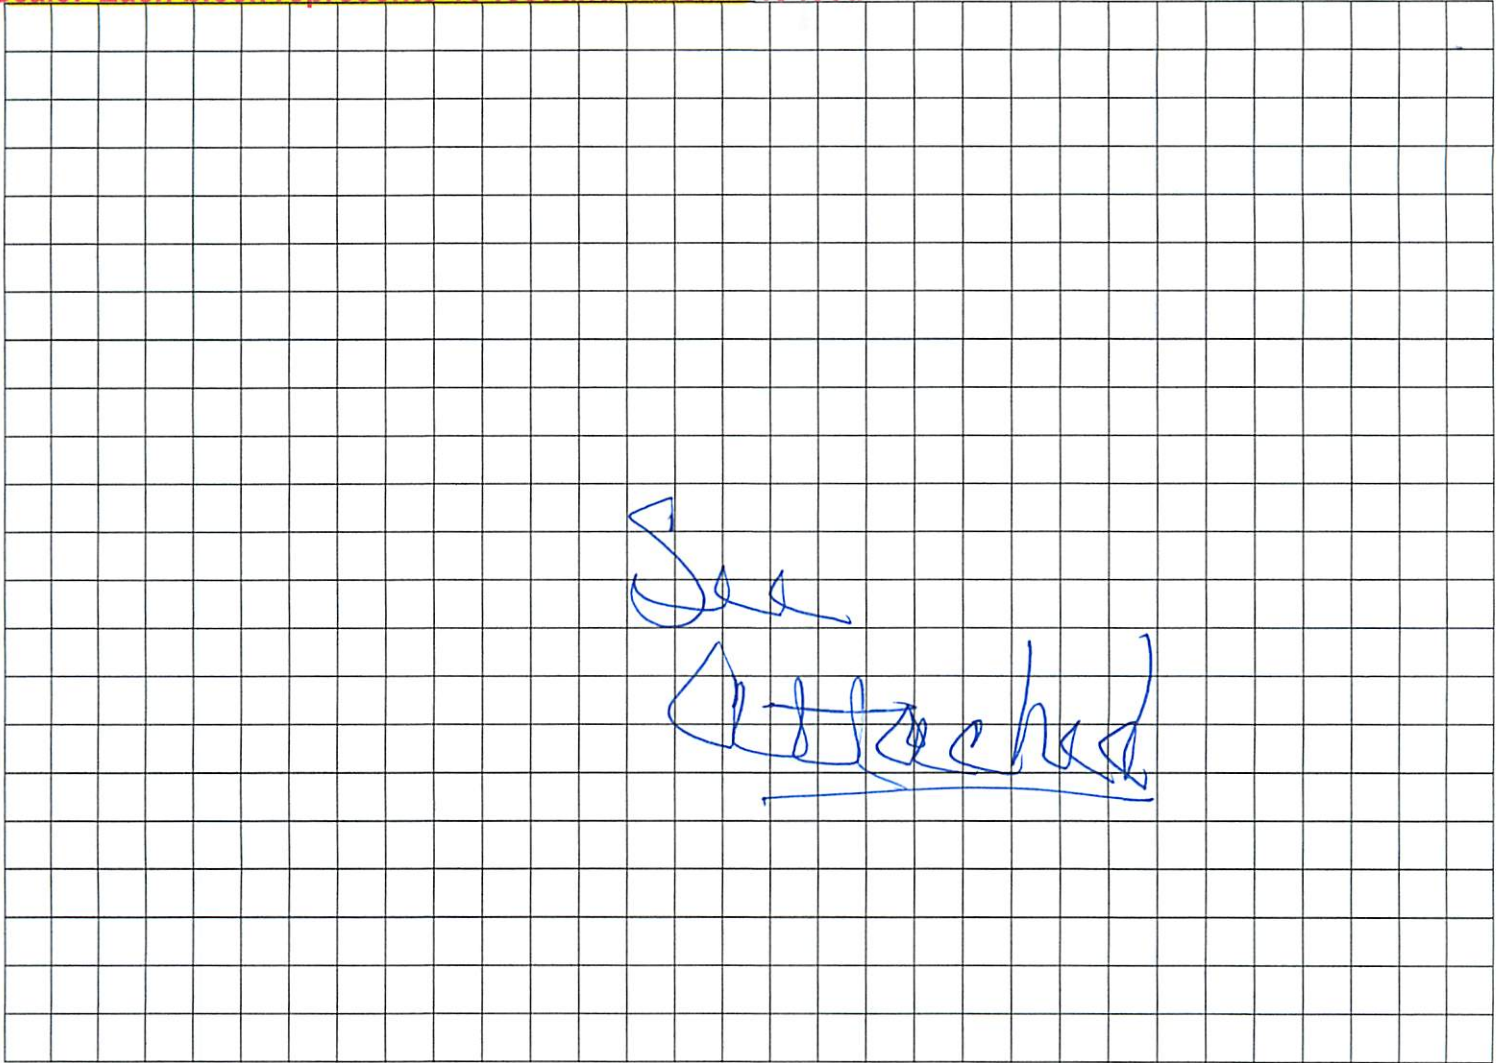

Notes: _____

Site Plan submitted by [Signature] Agent: _____ Owner: _____ Date: _____

Plan Approved _____ Not Approved _____ Date 3/26/2021

By [Signature] COLUMBIA County Health Department


ALL CHANGES MUST BE APPROVED BY THE COUNTY HEALTH DEPARTMENT

PROPOSED SITE PLAN


21-0242

FRANK + LIZ GALL

PROPERTY ID # 30-65-17-09B14-009

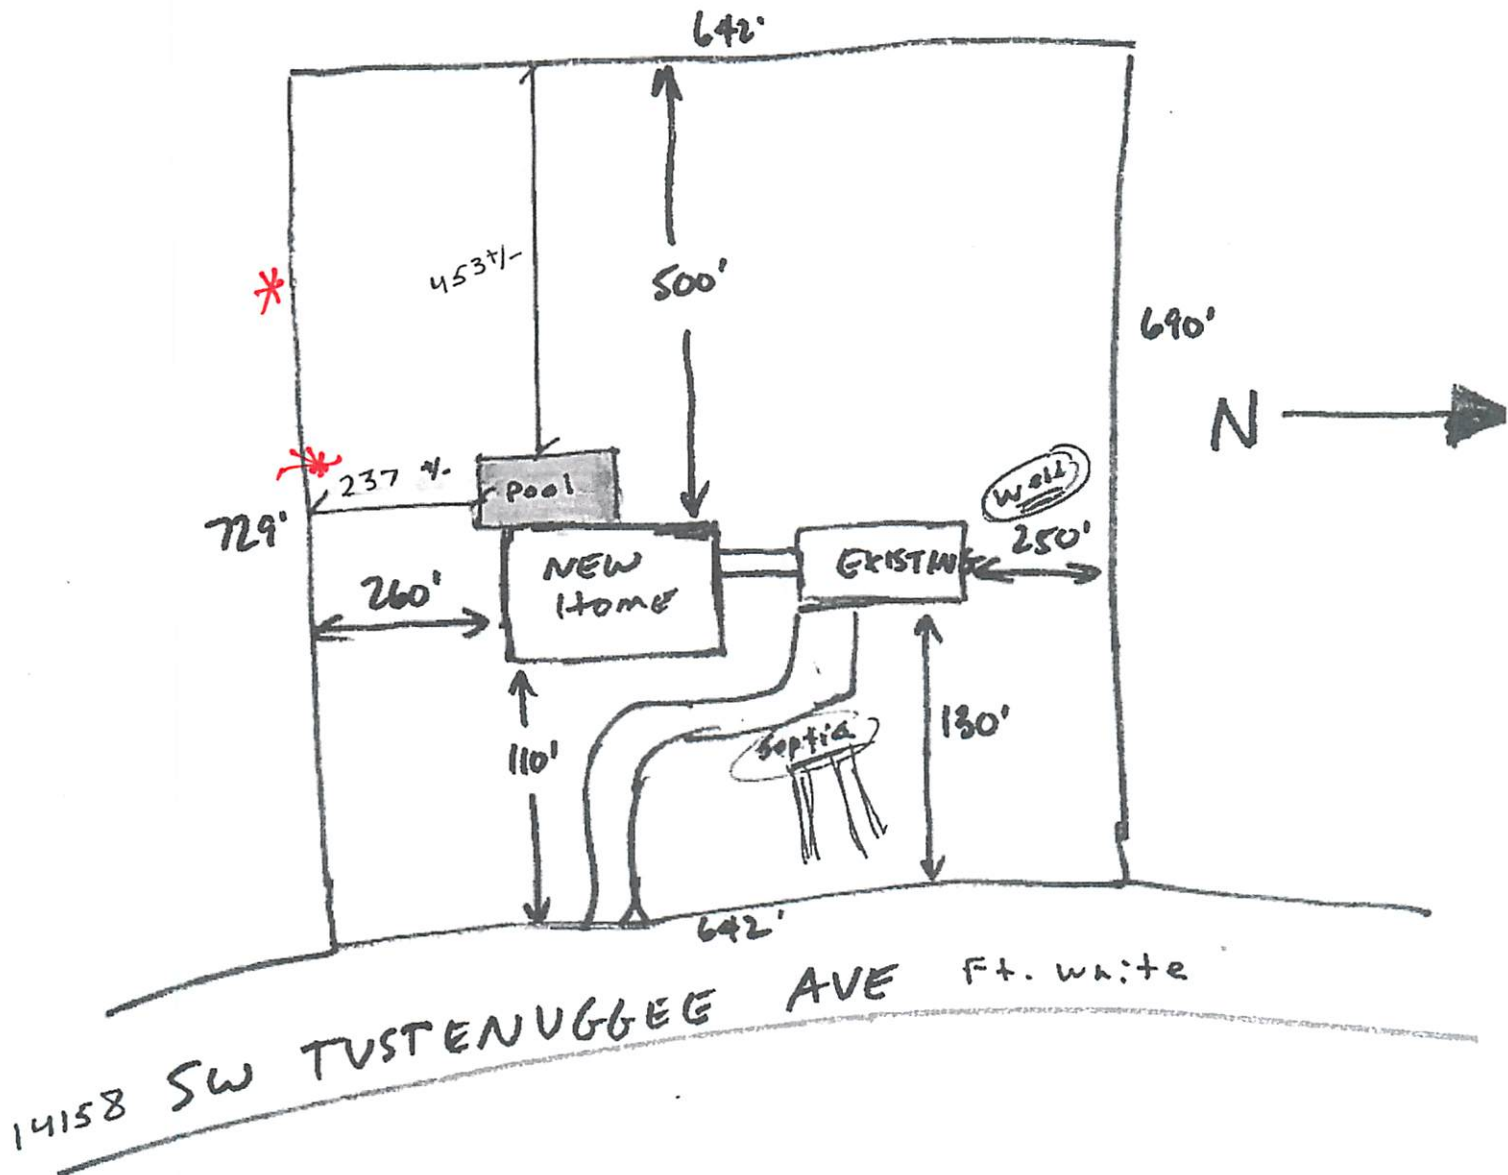

* Revised 3/31/21

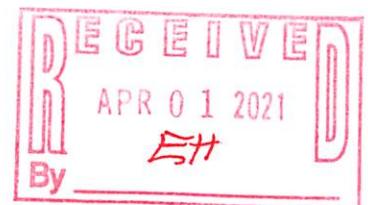

21-8292

5X8 MONO FOOTINGS WITH CONCRETE SLAB




- ① 14'x28' pool - spa / \$ 55,000
- ② 8"x8" footer
- ③ pool and spa alarm to code with screen enclosure

Equipotential Bonding Grid as per NEC 680-26 (Code)
 Note - Pool shall be wired as per NEC and all metal within 5' of pool shall be bonded.

Note - Angle of repose of existing foundation shall be disturbed by pool excavation without engine

* Revised pool plan 3/31/21

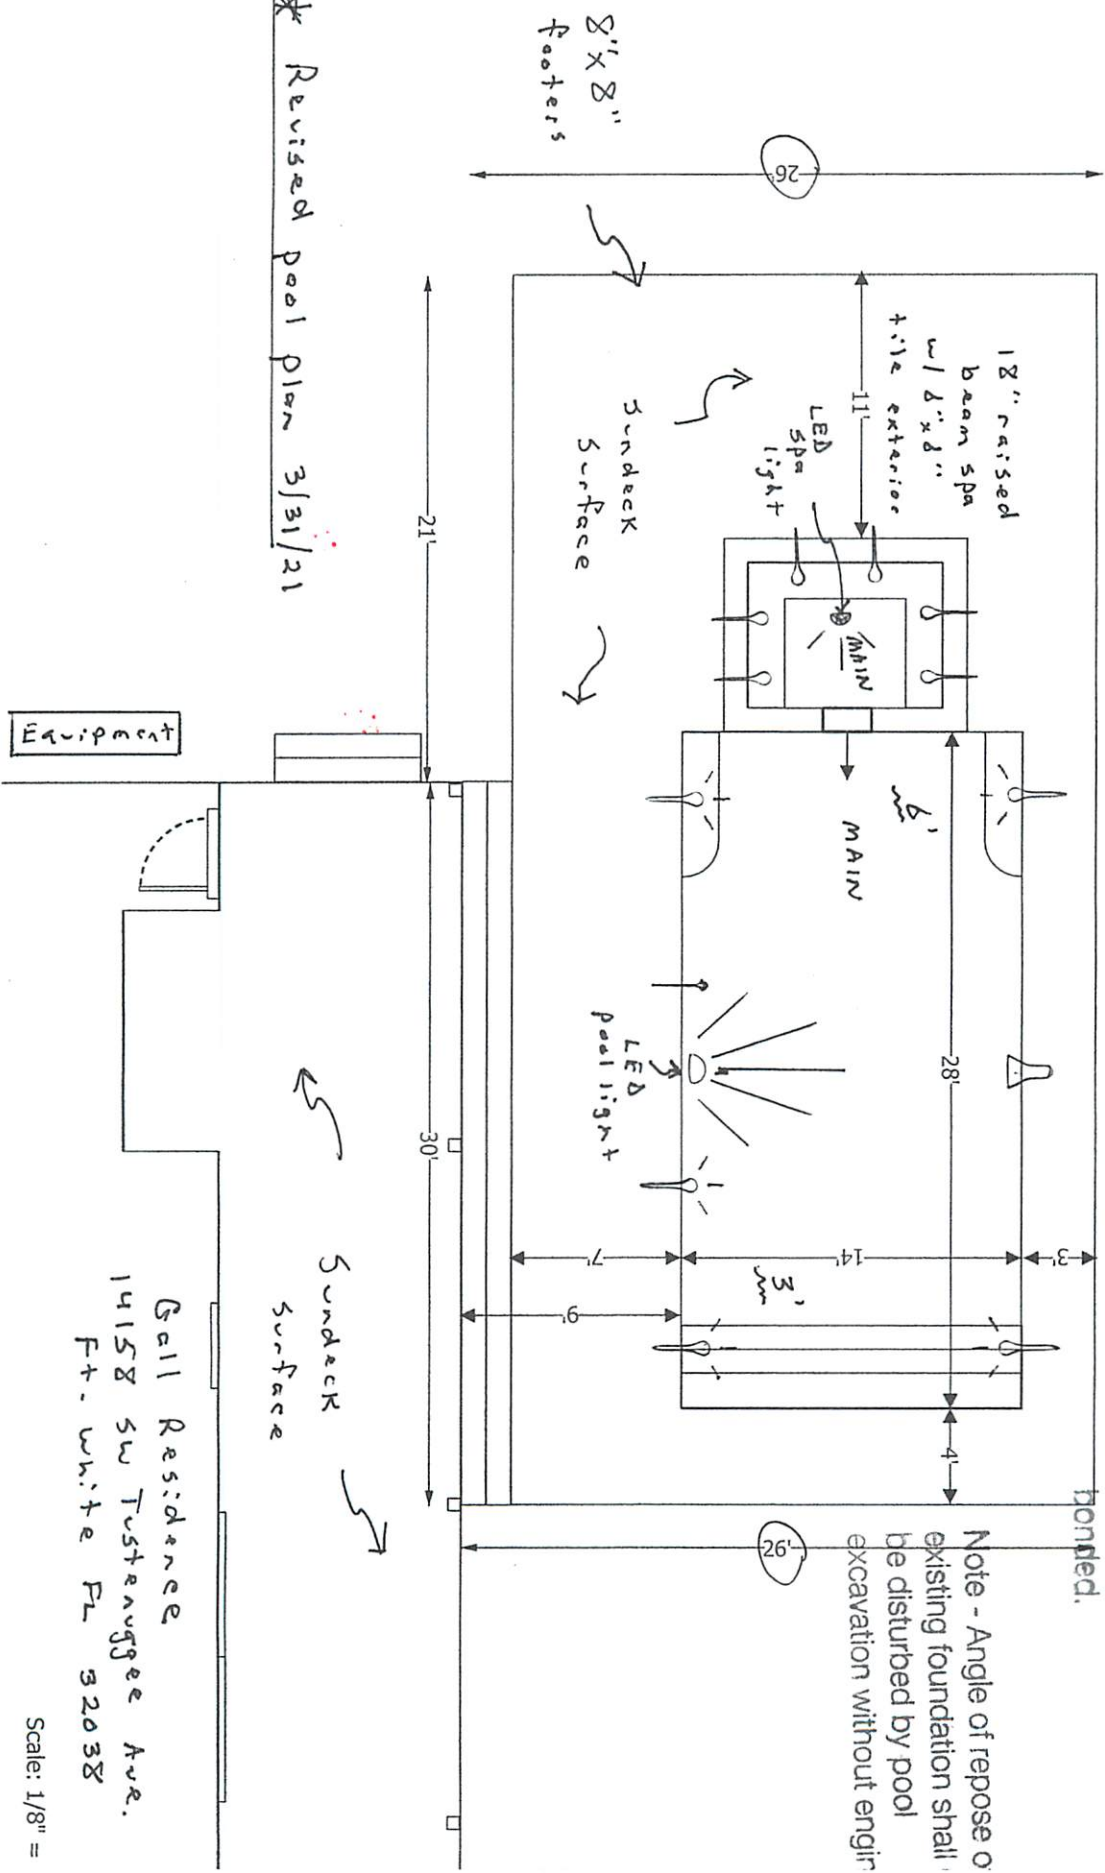

Gall Residence
 14158 SW Tustanugge Ave.
 Ft. White FL 32038

Scale: 1/8" =