


STATE OF FLORIDA
DEPARTMENT OF HEALTH
APPLICATION FOR CONSTRUCTION PERMIT

Permit Application Number 13-0548E

----- PART II - SITEPLAN -----

Scale: Each block represents 10 feet and 1 inch = ⁵⁰~~40~~ feet.

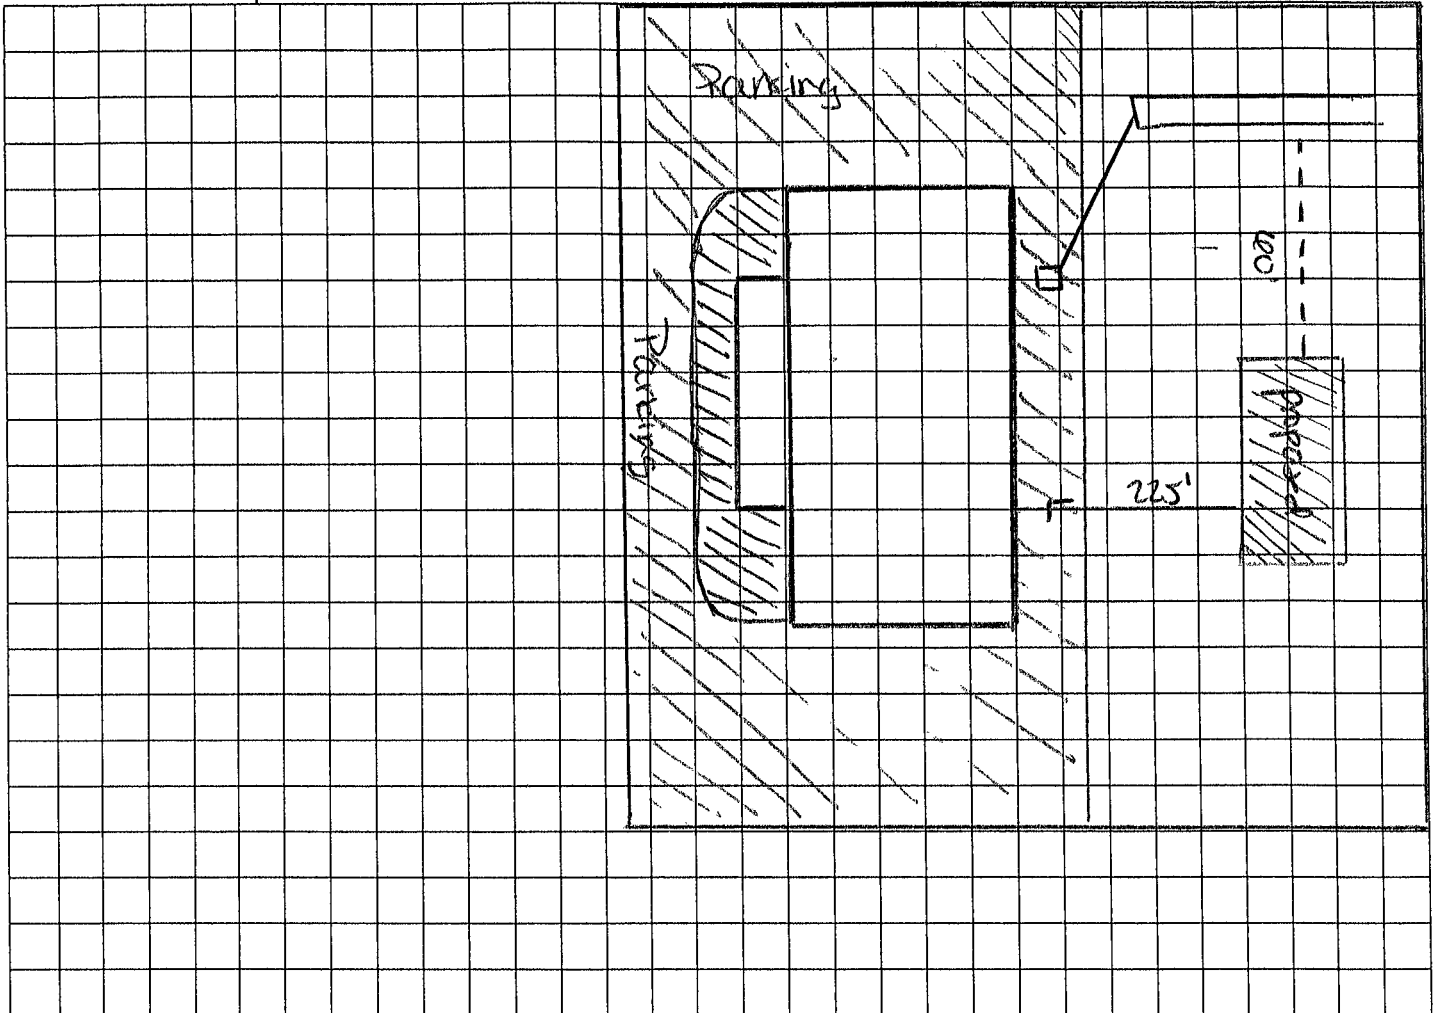

Notes See attached for full parcel

Site Plan submitted by: William L. Query

Plan Approved X Not Approved X

By: [Signature] County Health Department

Owner

Date 10/16/13

ALL CHANGES MUST BE APPROVED BY THE COUNTY HEALTH DEPARTMENT