



STATE OF FLORIDA
DEPARTMENT OF HEALTH
ONSITE SEWAGE TREATMENT AND DISPOSAL
SYSTEM
APPLICATION FOR CONSTRUCTION PERMIT

PERMIT NO. 24-0849
DATE PAID: 11/07/24
FEE PAID: 40.00
RECEIPT #: 2168819

APPLICATION FOR:

☐ New System ☒ Existing System ☐ Holding Tank ☒ Innovative
☐ Repair ☐ Abandonment ☐ Temporary ☒ Septic Clearance

APPLICANT: DONALD PARRISH

EMAIL: THEPERMITTECH@GMAIL.COM

AGENT: LISA WILSON - THE PERMIT TECH

TELEPHONE: 352-585-8326

MAILING ADDRESS: 481 SW LEGION DRIVE, LAKE CITY FL

TO BE COMPLETED BY APPLICANT OR APPLICANT'S AUTHORIZED AGENT. SYSTEMS MUST BE CONSTRUCTED BY A PERSON LICENSED PURSUANT TO 489.105(3) (m) OR 489.552, FLORIDA STATUTES. IT IS THE APPLICANT'S RESPONSIBILITY TO PROVIDE DOCUMENTATION OF THE DATE THE LOT WAS CREATED OR PLATTED (MM/DD/YY) IF REQUESTING CONSIDERATION OF STATUTORY GRANDFATHER PROVISIONS.

PROPERTY INFORMATION

LOT: _____ BLOCK: _____ SUBDIVISION: HILLTOP PLATTED: _____

PROPERTY ID #: 16-4S-16-03026-000 ZONING: _____ I/M OR EQUIVALENT: [Y / N]

PROPERTY SIZE: 1.82 ACRES WATER SUPPLY: ☒ PRIVATE PUBLIC [] <=2000GPD [] >2000GPD

IS SEWER AVAILABLE AS PER 381.0065, FS? [Y / ☒ N] DISTANCE TO SEWER: _____ FT

PROPERTY ADDRESS: 481 SW LEGION DRIVE, LAKE CITY FL

DIRECTIONS TO PROPERTY: _____

BUILDING INFORMATION

☒ RESIDENTIAL ☐ COMMERCIAL


Unit No	Type of Establishment	No. of Bedrooms	Building Area Sqft	Commercial/Institutional System Design Table 1, Chapter 64E-6, FAC
1	DETACHED GARAGE	0	1300	<i>Orig Attached</i>
2				
3				
4				

☐ Floor/Equipment Drains ☐ Other (Specify) _____

SIGNATURE: DONALD PARRISH

DATE: 11/15/2024

24-0849

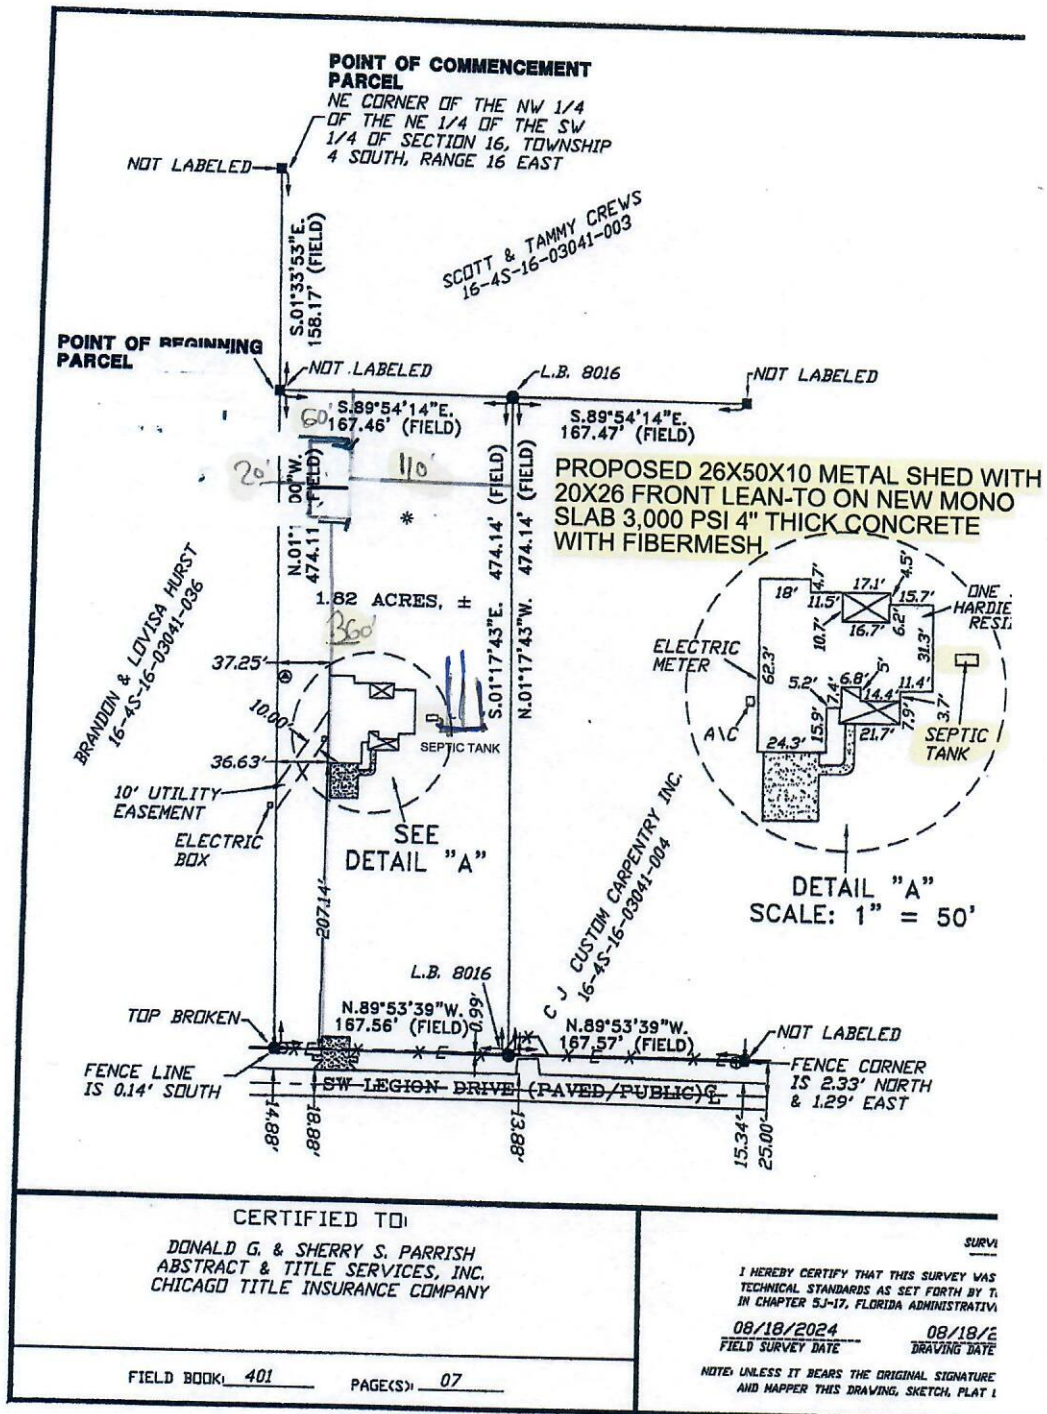

approved by

[Signature]

ES2 Columbia

11/26/24