


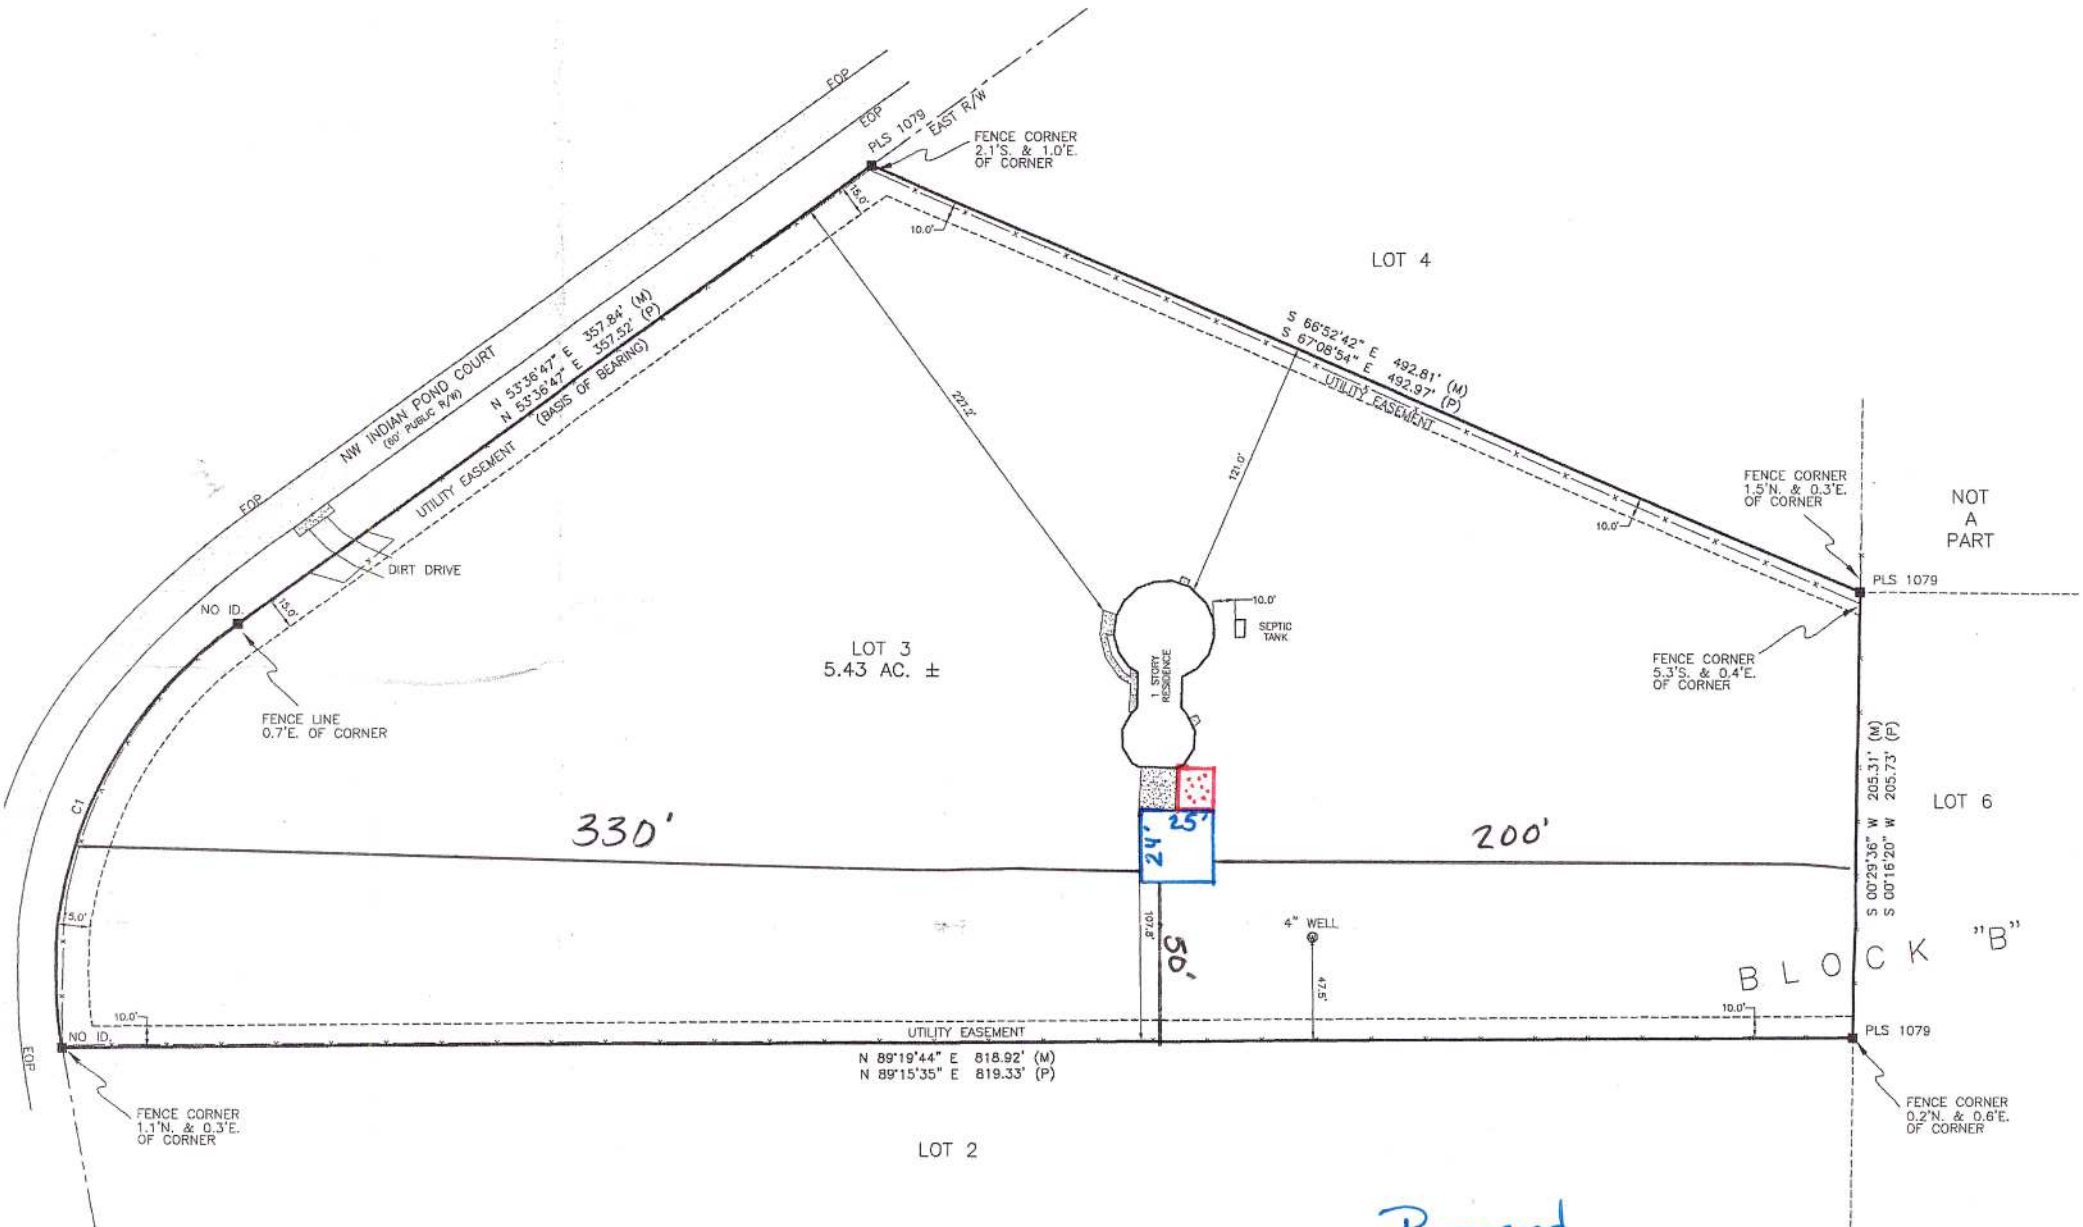

CURVE TABLE					
CURVE	RADIUS	DELTA ANGLE	ARC LENGTH	CHORD BEARING	CHORD LENGTH
C1 (M)	200.00'	63°51'58"	222.94'		211.57'
C1 (P)	200.00'	63°37'39"	222.10'		210.86'

Proposed
24' x 25'
Carport on slab

Proposed
17' x 11' Concrete
Slab Extension