


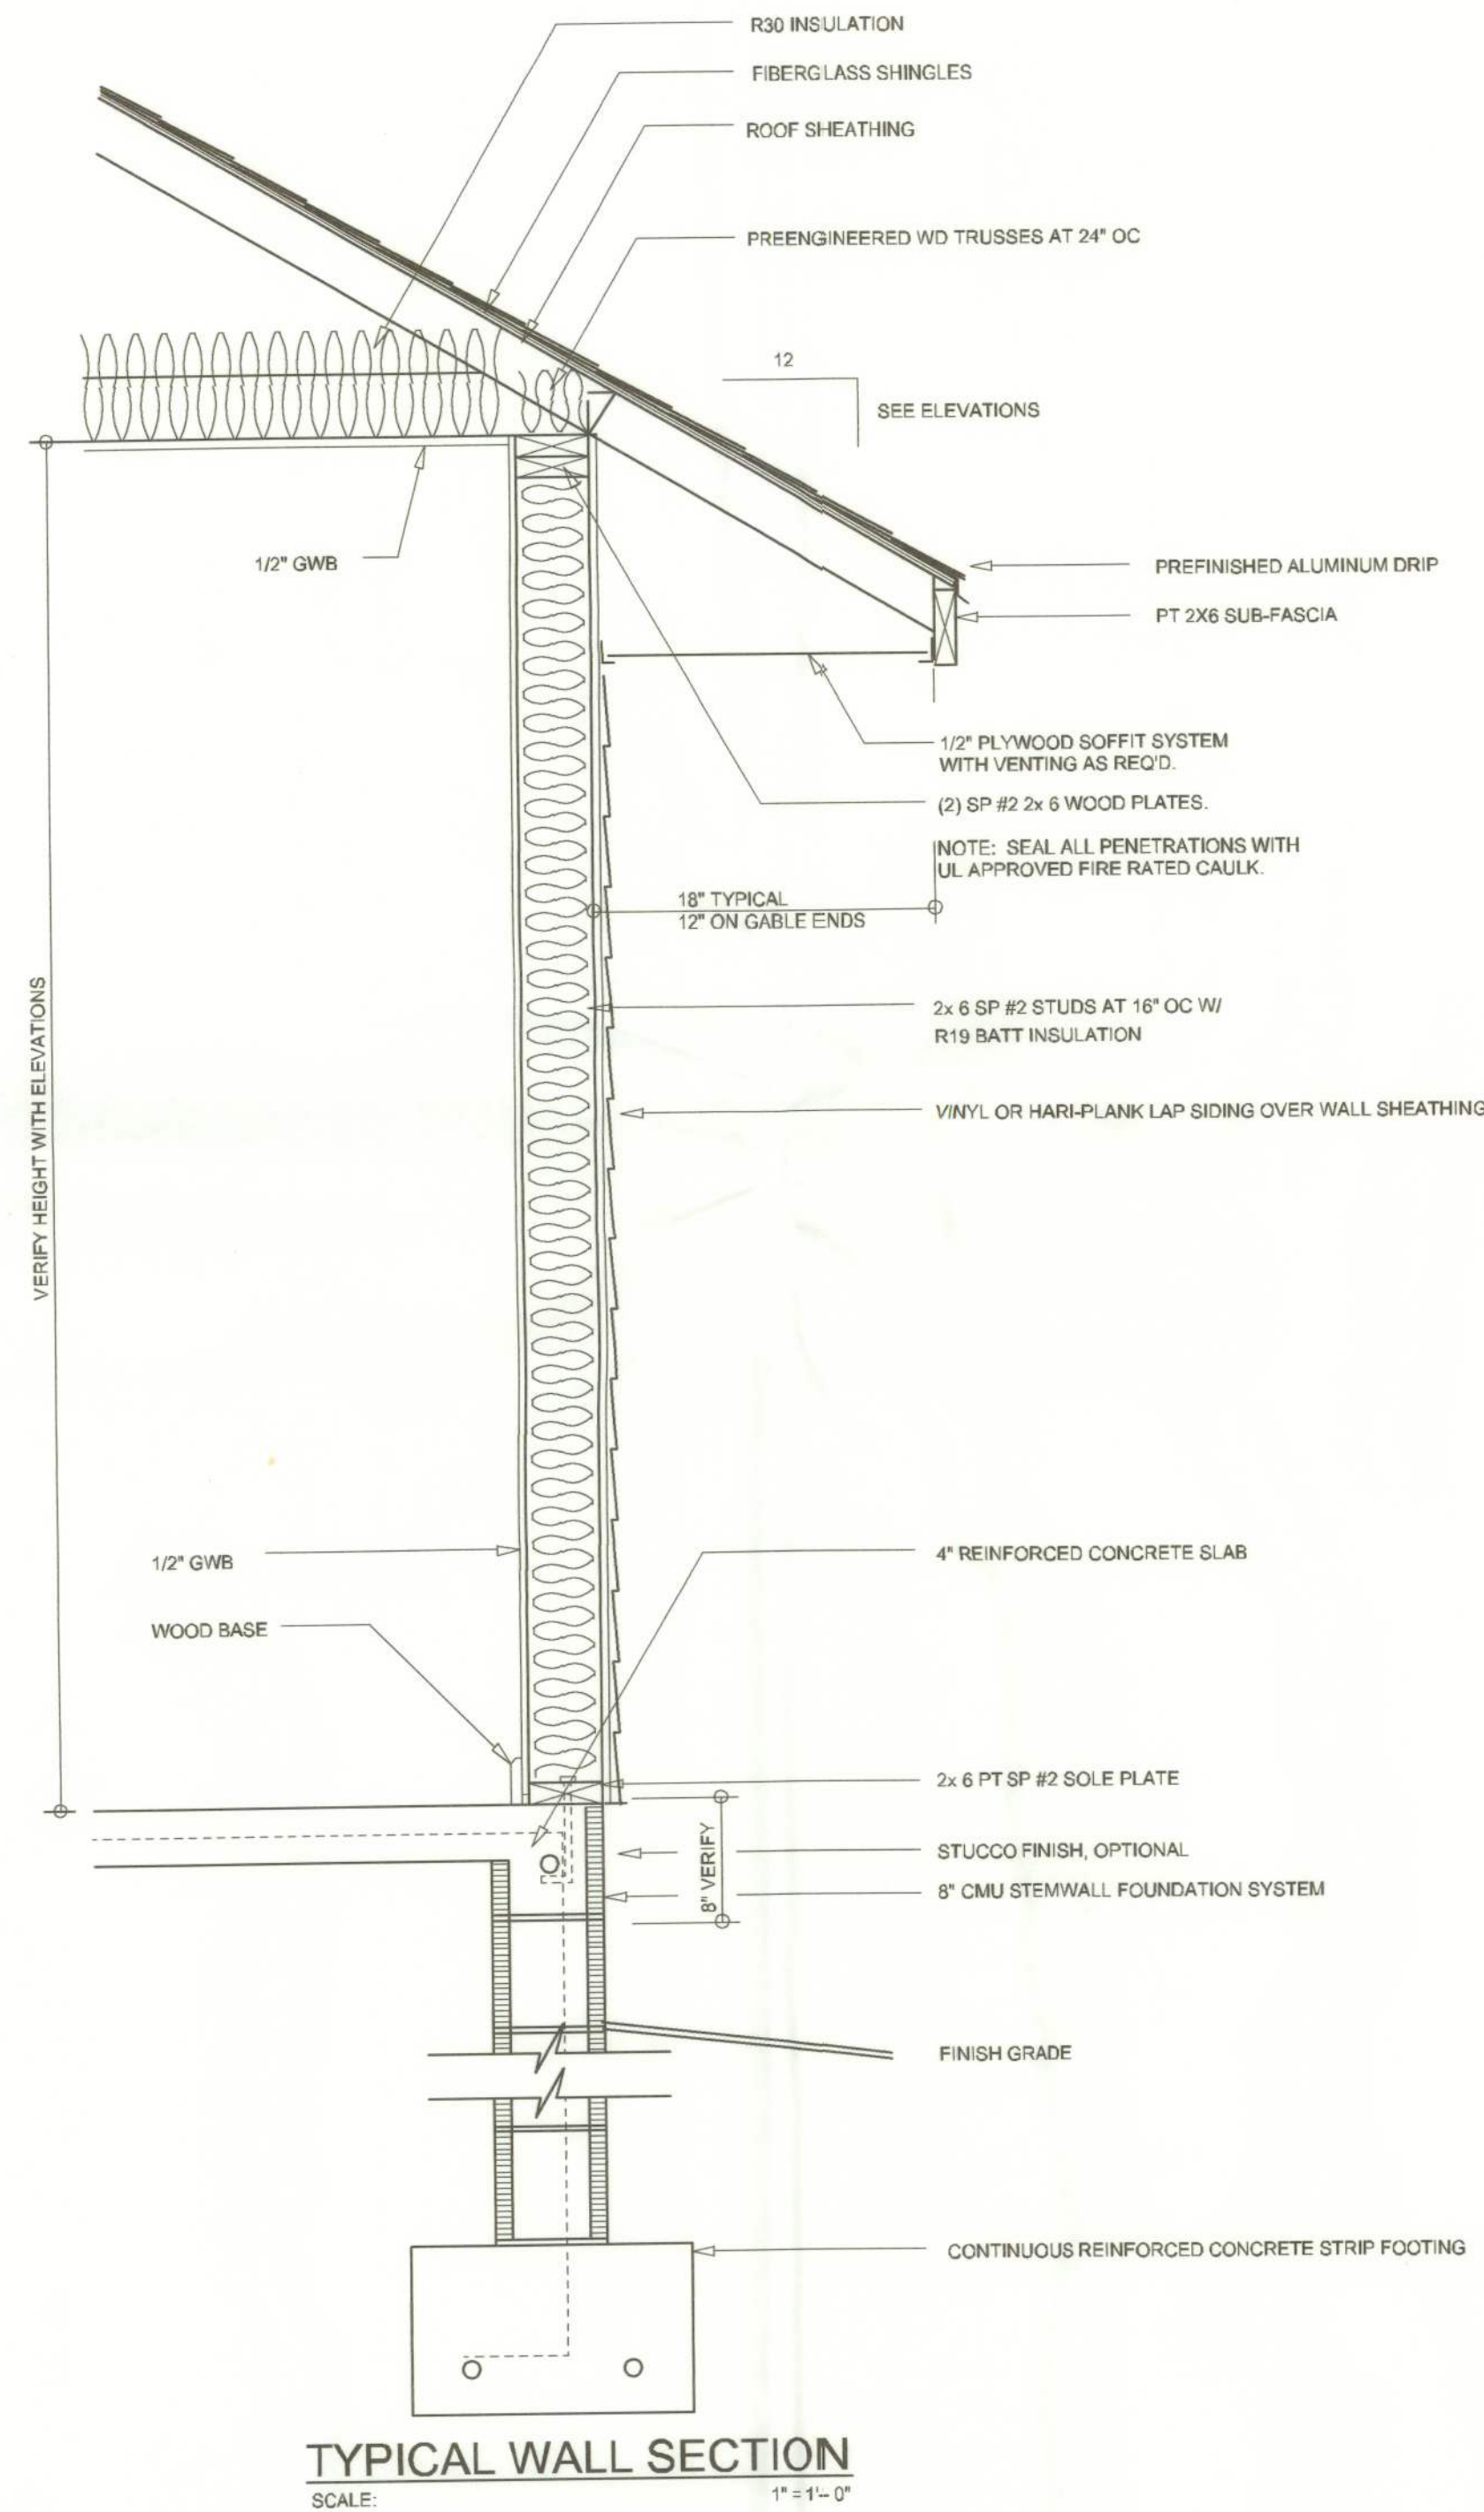

LEFT ELEVATION

SCALE: 1/4" = 1'-0"



RIGHT ELEVATION

SCALE: 1/4" = 1'-0"

REVISIONS	October 10, 2005

SOFTPLAN
ARCHITECTURAL DESIGN SOFTWARE

A CUSTOM RESIDENCE FOR:
ED & JUDY FOSTER
PROJECT ADDRESS: 470 SE MYRTIS DORTCH TERRACE, LAKE CITY, FLORIDA 32025




NICHOLAS PAUL GEISLER
ARCHITECT
N.C.A.R.B. Certified

1756 NW Brown Rd.
Lake City, FL 32055
(386) 755-9021

JOINT VENTURED WITH

WILLIAM MYERS DESIGN
P.O. BOX 1513
LAKE CITY, FL 32056
(386) 758-8406
will@williamyers.net

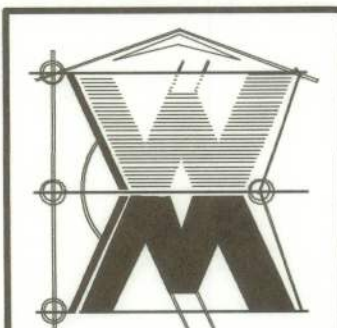

JOB NUMBER
050908

SHEET NUMBER
A.2
OF SHEETS

Will C. Myers