


TOP CHORD BRG END JACKS
FOR MAX RISE IN STEP
FRAME OVERHANGS IN
FIELD BY BUILDER

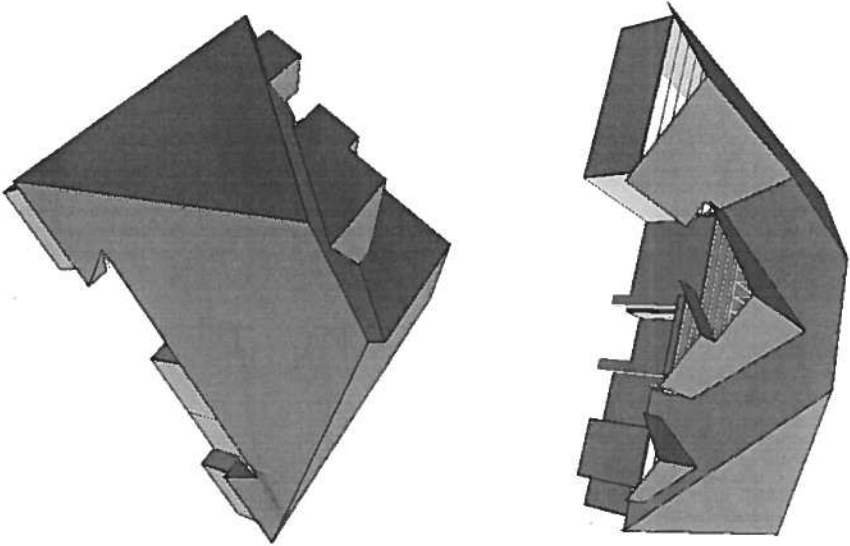

HANGER SCHEDULE
(11) HTU26
(1) HGUS28-3

BEARING HEIGHT SCHEDULE

	8'-0"
	9'-0"
	10'-0"
	11'-0"
OVERHANG ROOF PITCH(S)	1'-6" 8/12

NOTES :

- REFER TO HIR 91 (RECOMMENDATIONS FOR MAXIMUM INSTALLATION AND TEMPORARY BRACING) REFER TO ENGINEERED DRAWINGS FOR PERMANENT BRACING REQUIRED
- ALL TRUSSES (INCLUDING TRUSSES UNDER VALLEY FRAMING) MUST BE COMPLETELY DECKED OR REFER TO DETAIL V05 FOR ALTERNATE BRACING REQUIREMENTS
- ALL VALLEYS ARE TO BE CONVENTIONALLY FRAMED BY BUILDER
- ALL TRUSSES ARE DESIGNED FOR 2 o.c. MAXIMUM SPACING, UNLESS OTHERWISE NOTED
- ALL WALLS SHOWN ON PLACEMENT PLAN ARE CONSIDERED TO BE LOAD BEARING, UNLESS OTHERWISE NOTED
- 5x42 TRUSSES MUST BE INSTALLED WITH THE TOP BEING UP
- ALL ROOF TRUSS HANGERS TO BE SIMPSON HTU26 UNLESS OTHERWISE NOTED. ALL FLOOR TRUSS HANGERS TO BE SIMPSON TH4422 UNLESS OTHERWISE NOTED
- BEAM/HEADER/INTEL. (HDR) TO BE FURNISHED BY BUILDER

SHOP DRAWING APPROVAL

THIS LAYOUT IS THE SOLE SOURCE FOR FABRICATION OF TRUSSES AND V005 ALL PREVIOUS ARCHITECTURAL OR OTHER TRUSS LAYOUTS. REVIEW AND APPROVAL OF THIS LAYOUT MUST BE RECEIVED BEFORE ANY TRUSSES WILL BE BUILT. VERIFY ALL CONDITIONS, SO INSURE AGAINST CHANGES THAT WILL RESULT IN EXTRA CHARGES TO YOU.

Expenditure Date _____

Approved By _____ Date _____



PHONE 904-437-3349 FAX 904-437-3494
PHONE 904-772-6100 FAX 904-772-1973
PHONE 904-795-6894 FAX 904-795-7973
Sanford
PHONE 407-322-0094 FAX 407-322-5553

BUILDER: CADY HOMES

LEGAL ADDRESS: ROLLING MEADOWS LOT 51

MODEL: 1901 REVISION: SCALE: NTS

DATE: 3/24/06 DRAWN BY: JOB #: BPC L156901