

# SITE PLAN CHECKLIST

JENKINS, Charles

Parcel: 27-45-17-08754-003



- 1) Property Dimensions
- 2) Footprint of proposed and existing structures (including decks), label these with existing addresses
- 3) Distance from structures to all property lines
- 4) Location and size of easements
- 5) Driveway path and distance at the entrance to the nearest property line
- 6) Location and distance from any waters; sink holes; wetlands; and etc.
- 7) Show slopes and or drainage paths
- 8) Arrow showing North direction

## SITE PLAN EXAMPLE


Revised 7/1/15

### NOTE:

This site plan can be copied and used with the 911 Addressing Dept. application forms.

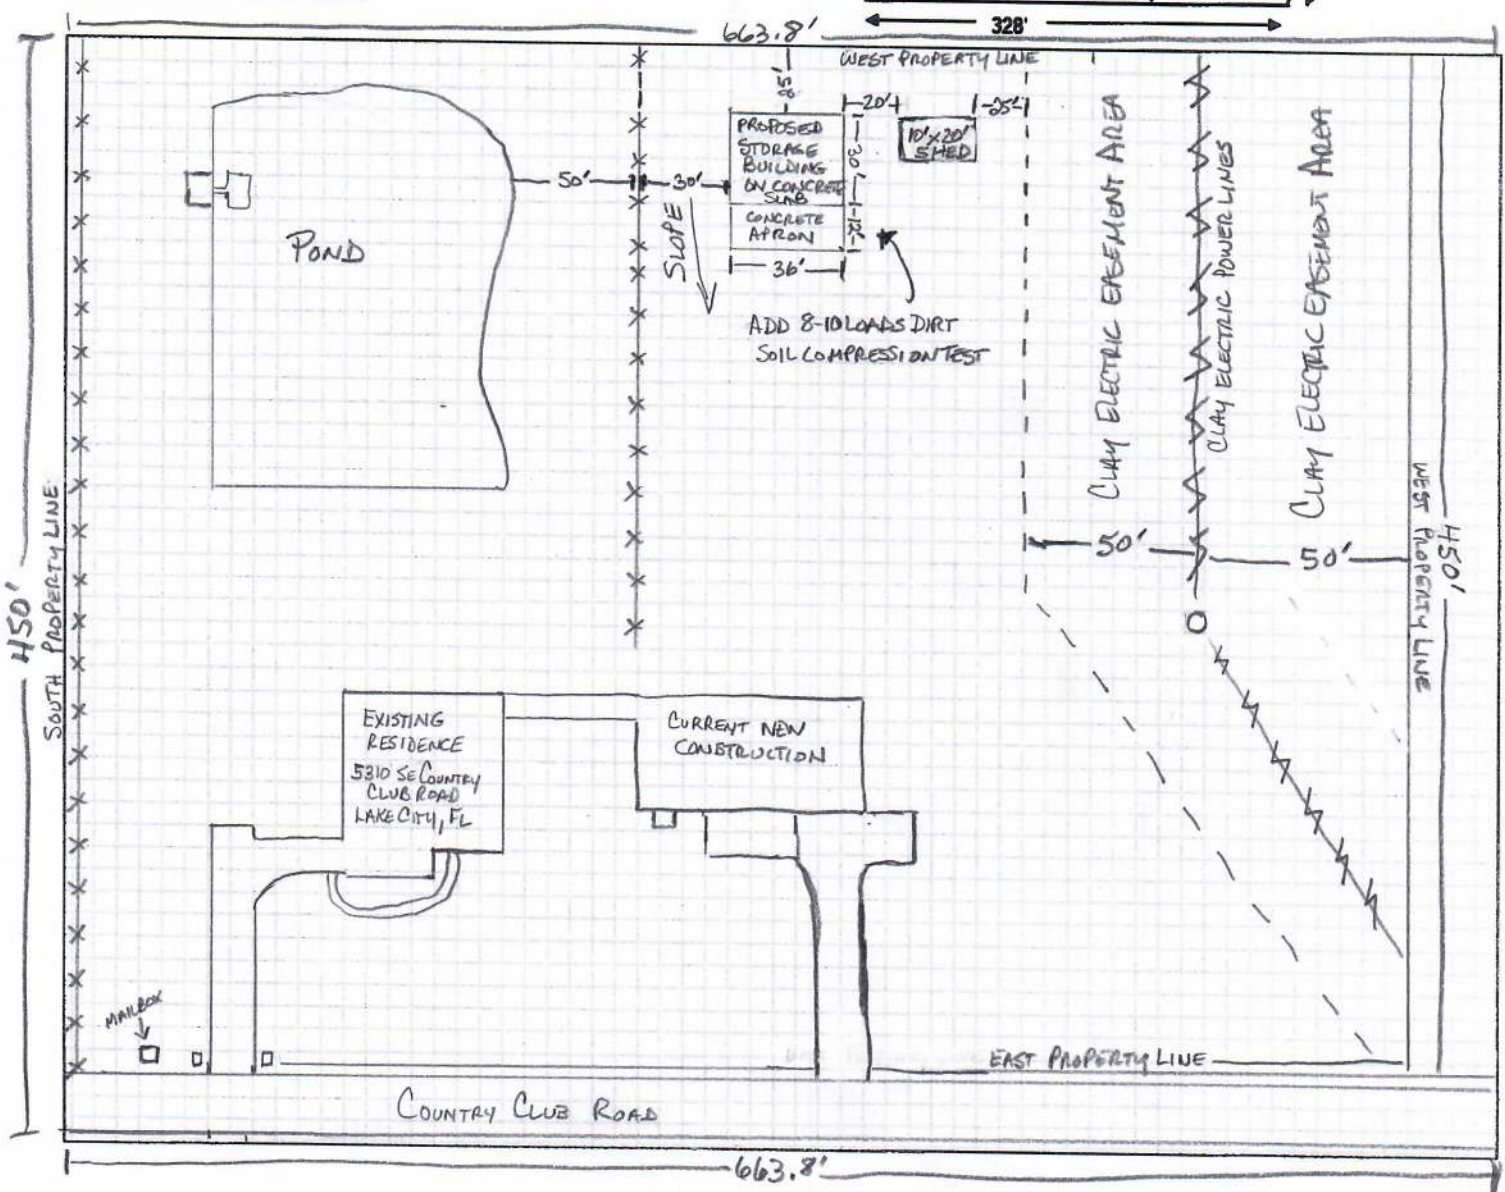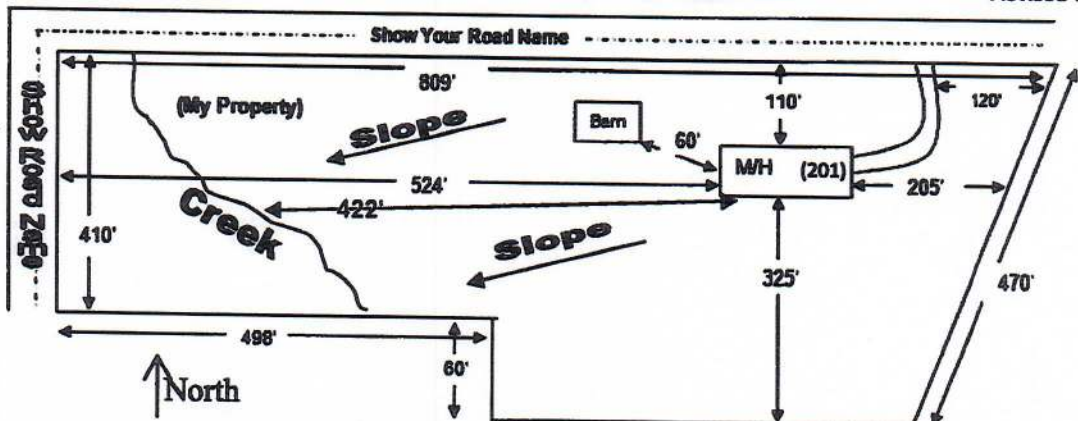

JENKINS, Charles  
Parcel: 27-45-17-08754-003

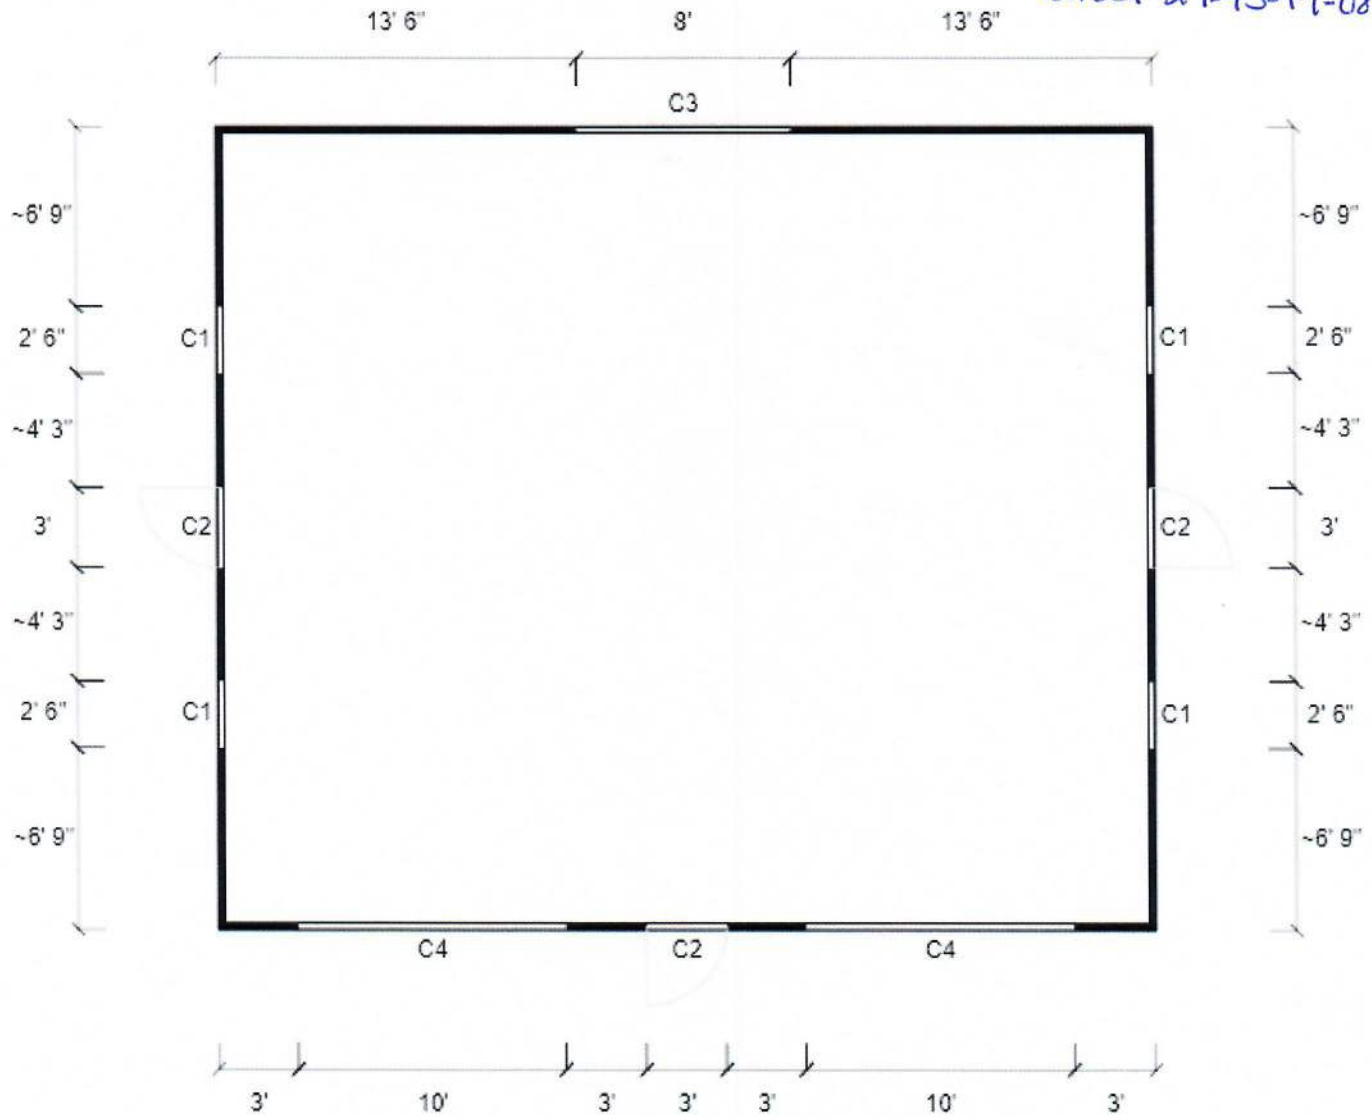

#### Symbol Legend:

- C1: 30W x 36H Windows
- C2: Walk-In Door (36x80)
- C3: 8'x8' Certified Garage Door
- C4: 10'x10' Certified Garage Door