



STATE OF FLORIDA
DEPARTMENT OF ENVIRONMENTAL PROTECTION
ONSITE SEWAGE TREATMENT AND DISPOSAL
SYSTEM (OSTDS)

PERMIT NO. 25-0517
DATE PAID: 6/23/25
FEE PAID: \$60.00
RECEIPT #: 2226324

APPLICATION FOR CONSTRUCTION PERMIT

APPLICATION FOR:

☐ New System ☐ Existing System ☐ Holding Tank ☐ Innovative
☐ Repair ☐ Abandonment ☐ Temporary ☐

APPLICANT: Al Bedenbaugh

EMAIL: albedenbaugh@gmail.com

AGENT: N/A

TELEPHONE: 386-365-3599

MAILING ADDRESS: 3081 SE SR 100 Lake City, FL 32025

TO BE COMPLETED BY APPLICANT OR APPLICANT'S AUTHORIZED AGENT. SYSTEMS MUST BE CONSTRUCTED BY A PERSON LICENSED PURSUANT TO 489.105(3)(m) OR 489.552, FLORIDA STATUTES. IT IS THE APPLICANT'S RESPONSIBILITY TO PROVIDE DOCUMENTATION OF THE DATE THE LOT WAS CREATED OR PLATTED (MM/DD/YY) IF REQUESTING CONSIDERATION OF STATUTORY GRANDFATHER PROVISIONS.

PROPERTY INFORMATION

OSTDS REMEDIATION PLAN? ☐ Y / ☐ N

LOT: 7 BLOCK: SUBDIVISION: PLATTED:

PROPERTY ID #: ZONING: I/M OR EQUIVALENT: ☐ Y / ☐ N

PROPERTY SIZE: 0.98 ACRES WATER SUPPLY: ☒ PRIVATE PUBLIC ☐ ≤ 2000 GPD ☐ > 2000 GPD

IS SEWER AVAILABLE AS PER 381.0065, FS? ☐ Y / ☐ N DISTANCE TO SEWER: FT

PROPERTY ADDRESS: 213 Washington Ave. Fort White, FL

DIRECTIONS TO PROPERTY:

BUILDING INFORMATION

☐ RESIDENTIAL

☐ COMMERCIAL

Unit No.	Type of Establishment	No. of Bedrooms	Building Area Sqft	Commercial/Institutional System Design Table I, Chapter 62-6, FAC
1	Pole Barn	0	48'x42'	ORIGINAL ATTACHED
2				
3				
4				

☐ Floor/Equipment Drains ☐ Other (Specify)

SIGNATURE: Al Bedenbaugh

DATE: 6/20/25
JUN 20 2025
By

STATE OF FLORIDA
DEPARTMENT OF ENVIRONMENTAL PROTECTION
APPLICATION FOR CONSTRUCTION PERMIT

Permit Application Number

25-0517

PART II - SITEPLAN

Scale: Each block represents 10 feet and 1 inch = 40 feet.

See other page.

Notes:

Site Plan submitted by: *X* *Thompson*

Plan Approved *X*

Not Approved

By *[Signature]*

6/20/25

Date 6/27/25

County Health Department

ALL CHANGES MUST BE APPROVED BY THE COUNTY HEALTH DEPARTMENT

DEP 4015, 06-21-2022 (Obsoletes previous editions which may not be used)
Incorporated: 62-6.004, F.A.C.


kloeckner metals

ANGLES, BARS, BEAMS, CHANNELS,
EXPANDED METAL, GRATING, PIPE, TUBING
PLATES, SHEETS, COILS, HOT-ROLLED,
COLD-ROLLED, GALVANIZED,
PICKLED & OILED, GALVANNEAL
SHEARING, CUT-TO-LENGTH, BURNING

25-0517



www.kloecknermetals.com

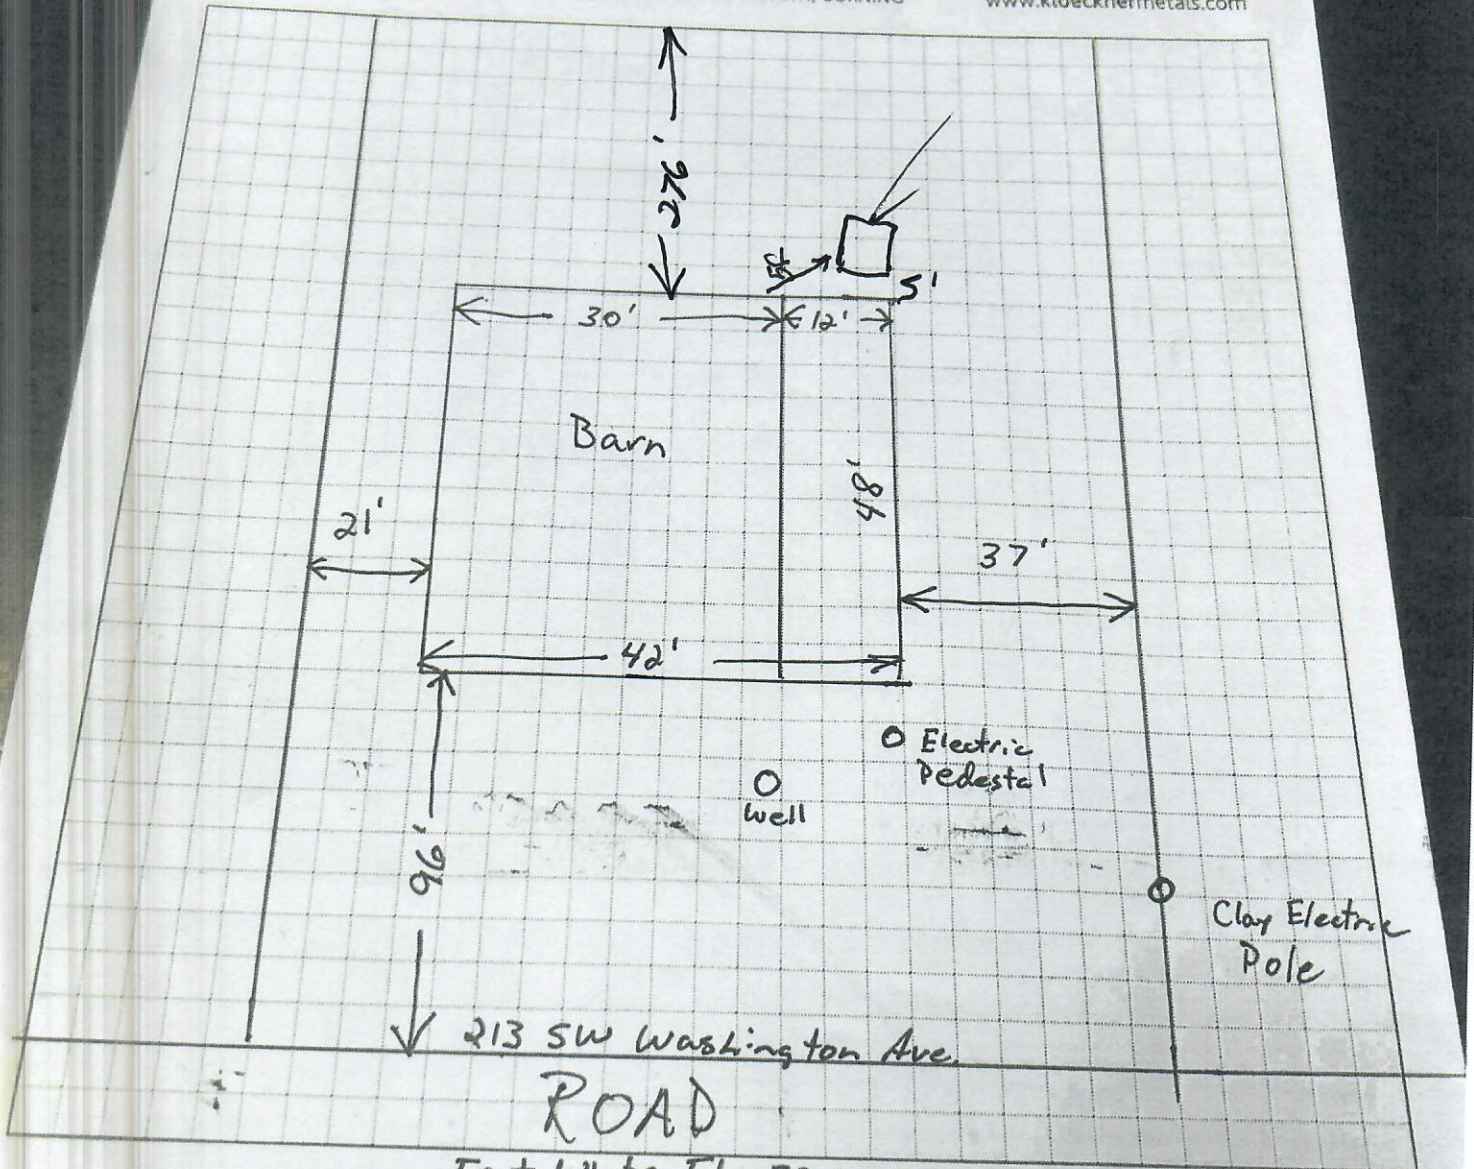

Fort White, FL 32038

JACKSONVILLE, FL
6867 Moncrief Rd. W
Jacksonville, FL 32219
(904) 764-7724
(800) 347-4634
FAX (904) 764-6999

TAMPA, FL
907 South 20th Street
Tampa, FL 33605
(813) 247-4511
(800) 366-4511
FAX (813) 247-2275

POMPANO BEACH, FL
1621 N.W. 12th Ave.
Pompano Beach, FL 33069
(954) 785-2850
(800) 733-2850
FAX (954) 785-2573