
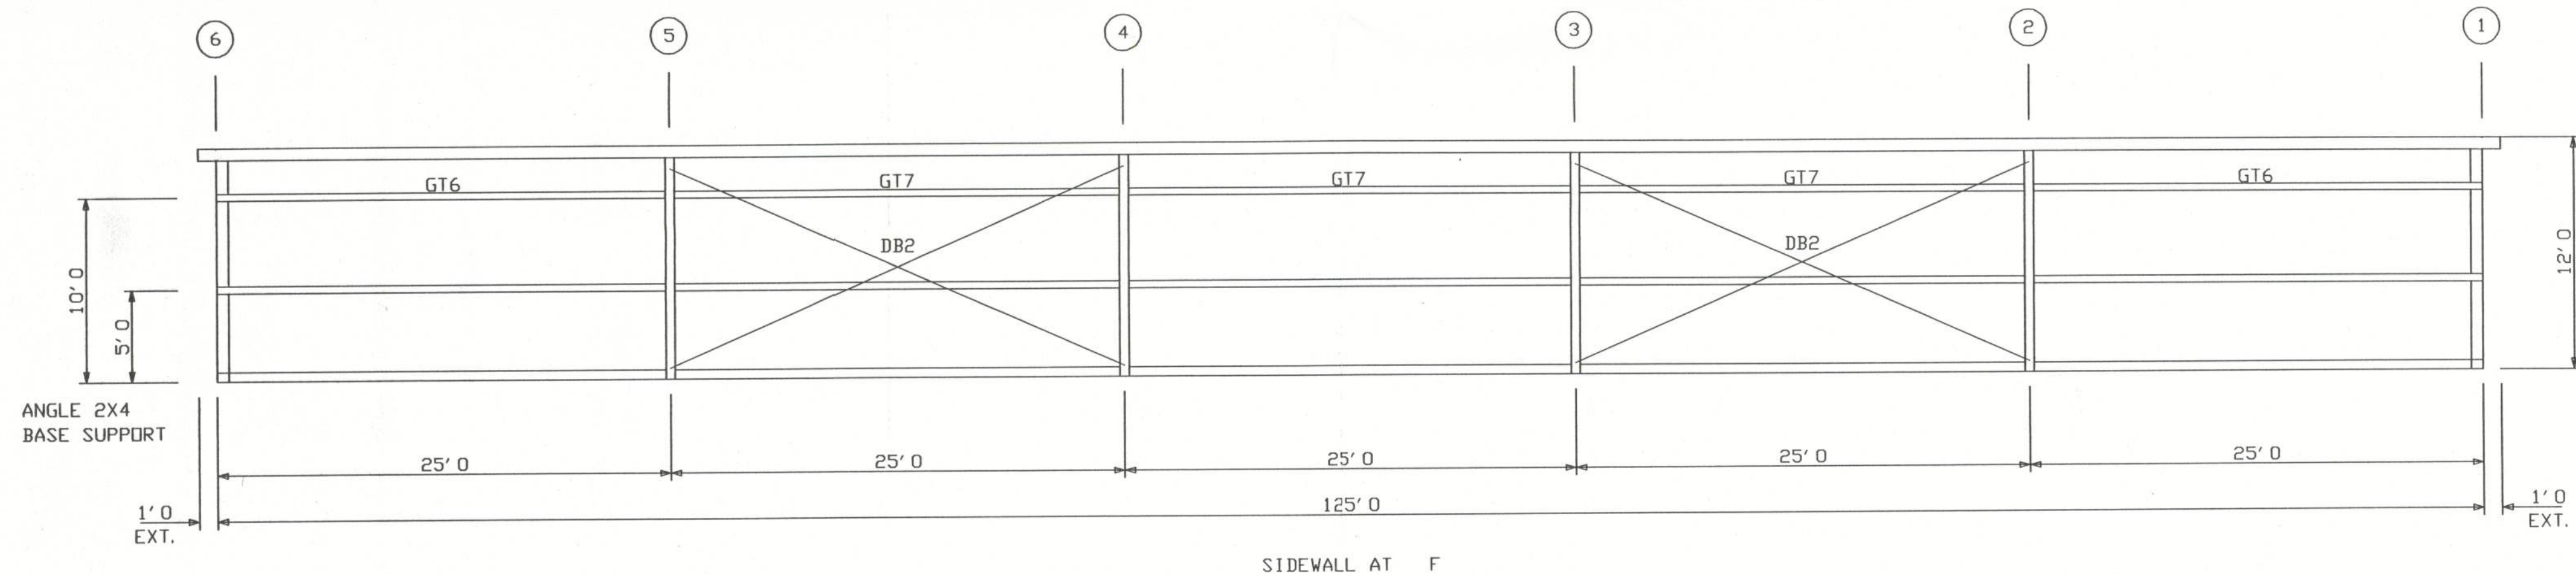


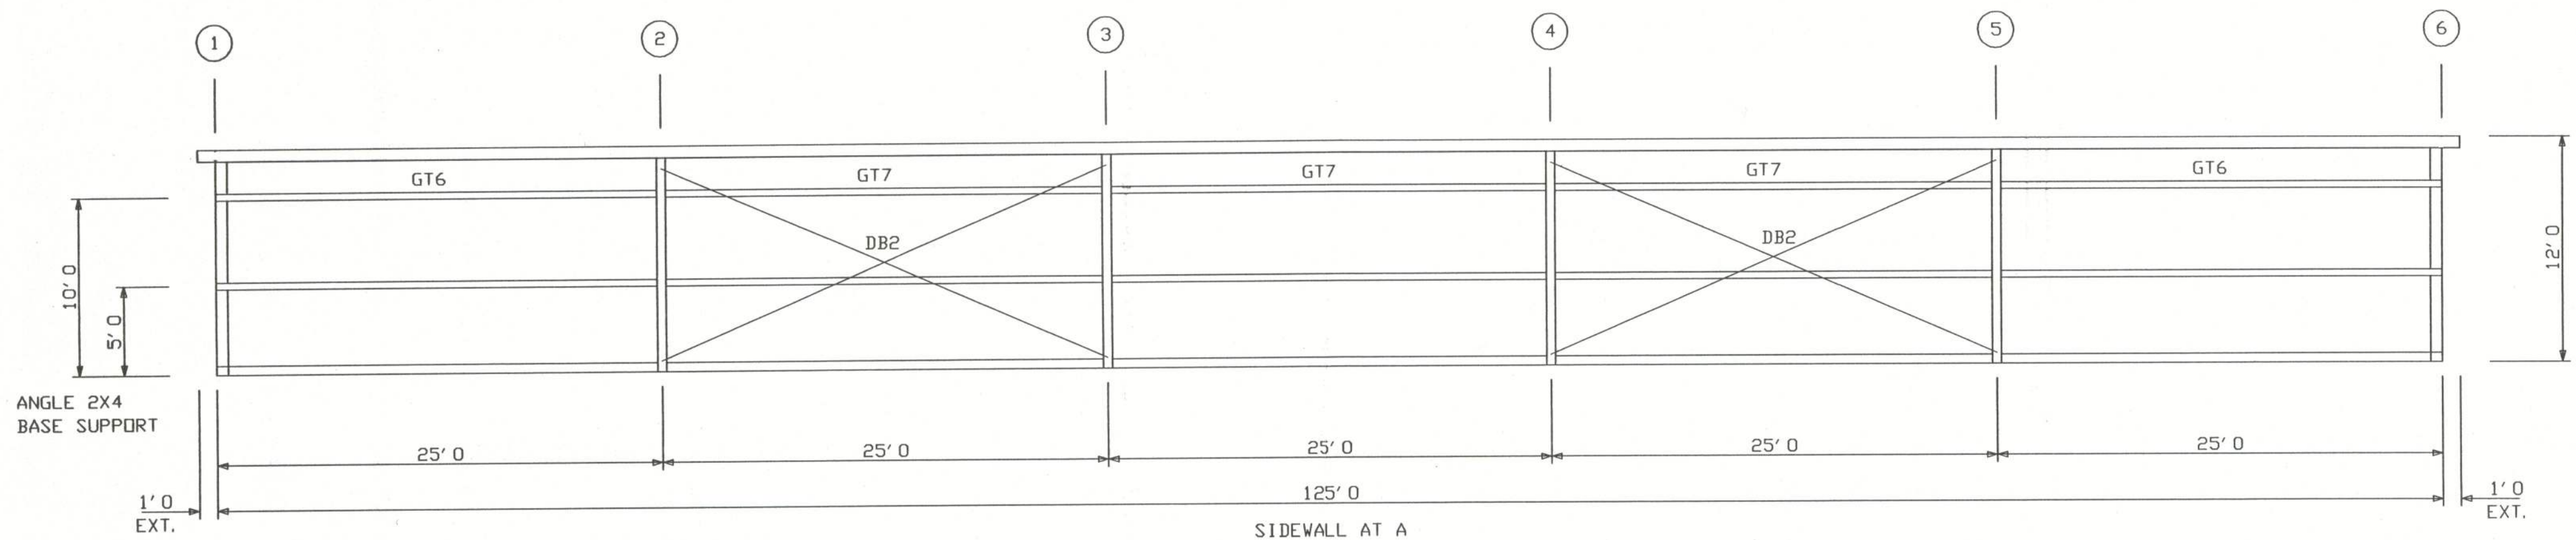

QTY	PART MARK	DESCRIP	LENGTH	LAP TOWARDS LINE #: 1	LAP TOWARDS LINE #: 6
8	DB2	CAB .25	25' 6- 5/ 8		
4	GT6	10Z2.5 2	24' 7- 1/ 2		
12	GT7	10Z2.5 2	24' 3- 1/ 2		

DESIGN CRITERIA				HARRY V. WHIDDON, P.E. P.O. BOX 207 ADEL, GA. 31620 (229) 896-7569 LICENSE NO 38968	
BUILDING CODE:	FBC				
LIVE LOAD TO FRAMES:	12	PSF			
LIVE LOAD TO PURLINS:	20	PSF			
COLLATERAL LOAD:	3	PSF			
SNOW LOAD:	0	PSF			
WIND LOAD: (3 SECOND GUST)	110	MPH			
WIND IMPORTANCE FACTOR:	1.15				
WIND EXPOSURE:	B				
CATEGORY: (SEISMIC USE GROUP)	I				
PLAN:				JOB #	5004-SF
				SHEET	3 OF 8

LITE
ONTRACTING INC.

PH 229-896-7569
FAX 229-896-7560
P.O. BOX 207
ADEL, GA 31620

SCALE: N.T.S. DATE: 8-12-05

DRAWN BY: JESSICA PADGETT

BUILDING SIZE: 75x125x12

REVISION

DATE: DESCRIPTION

TITLE/LOCATION

MT. CARMEL CHURCH
COLUMBIA CO, FL.

SIDEWALL FRAMING

[Signature]
11-3-05