


House Site Layout

Deborah Dee Saulsby Taylor

NORTH

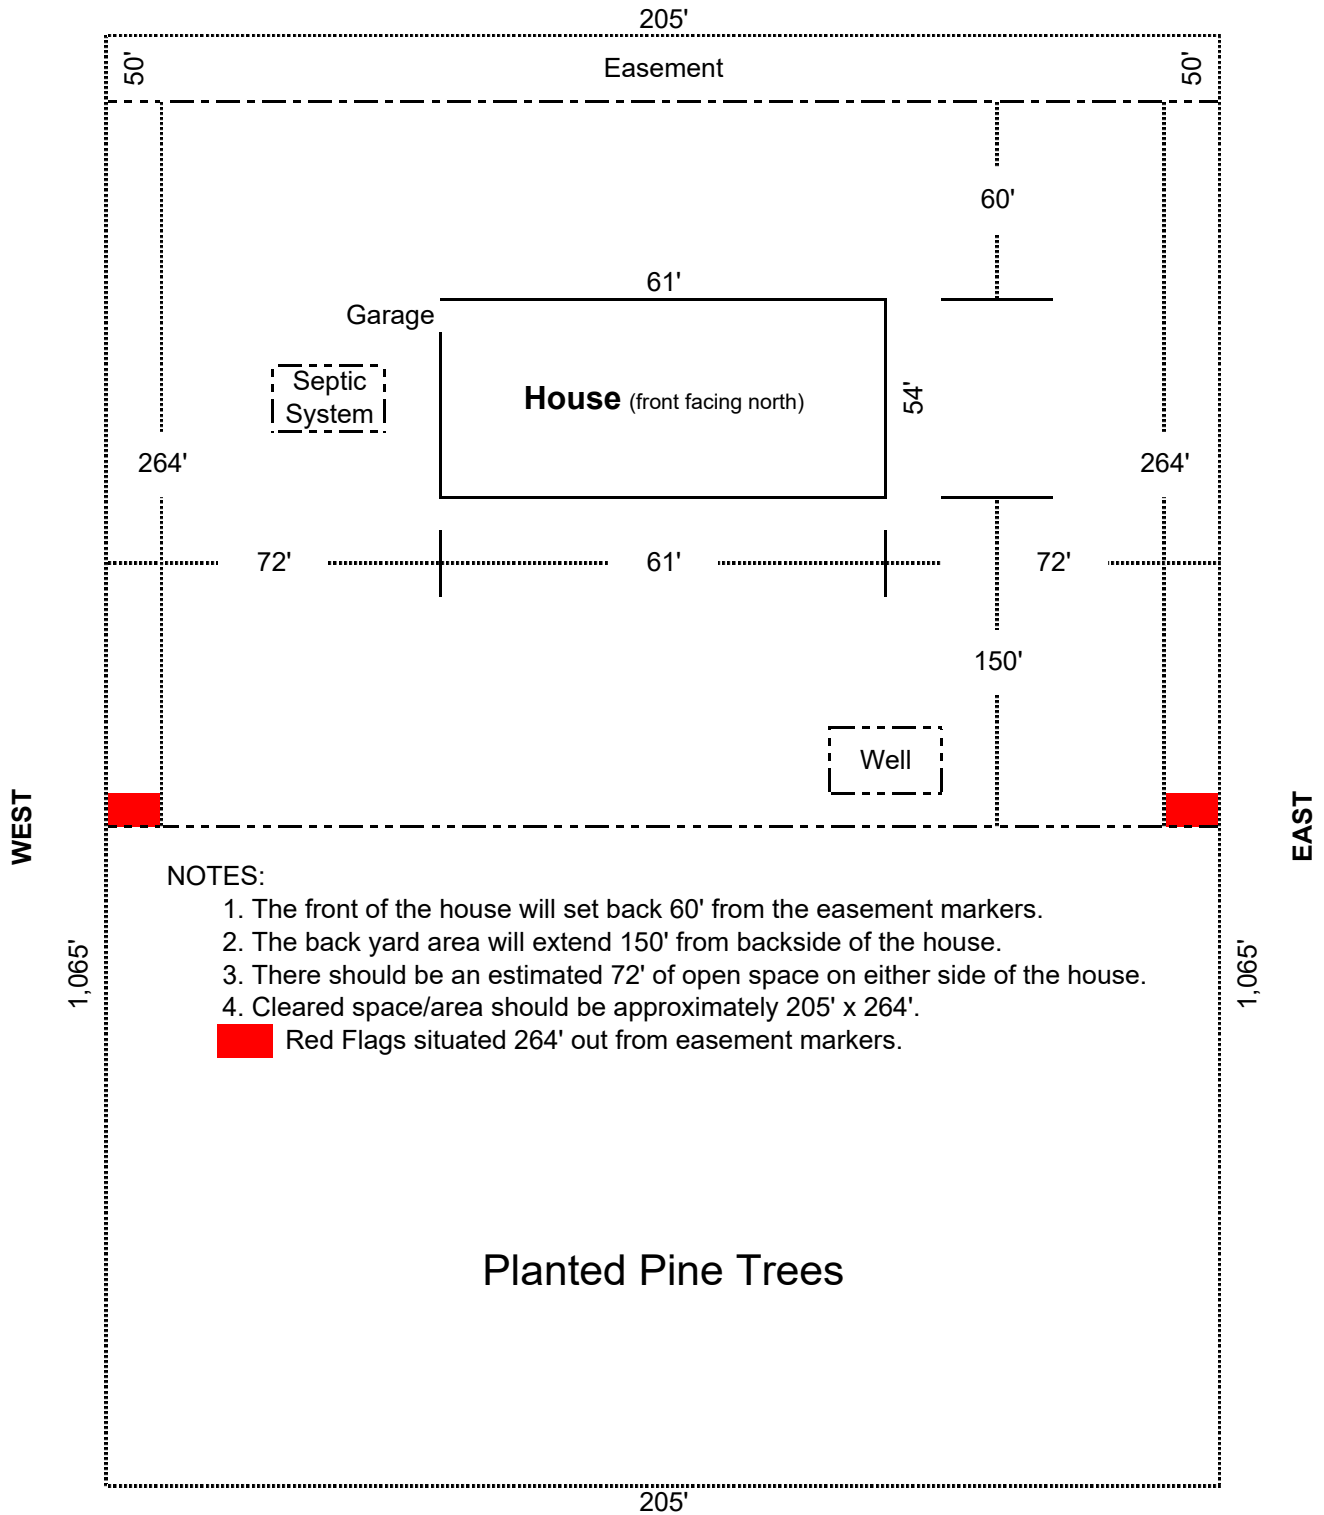

NOTES:

1. The front of the house will set back 60' from the easement markers.
 2. The back yard area will extend 150' from backside of the house.
 3. There should be an estimated 72' of open space on either side of the house.
 4. Cleared space/area should be approximately 205' x 264'.
- Red Flags situated 264' out from easement markers.

Planted Pine Trees

SOUTH

Owens Lake