



STATE OF FLORIDA
DEPARTMENT OF HEALTH
ONSITE SEWAGE TREATMENT AND DISPOSAL
SYSTEM
APPLICATION FOR CONSTRUCTION PERMIT

PERMIT NO. 20-0578
DATE PAID: 7/24/20
FEE PAID: 20.00
RECEIPT #: 1527728

APPLICATION FOR:

☐ New System ☒ Existing System ☐ Holding Tank ☐ Innovative
☐ Repair ☐ Abandonment ☐ Temporary ☐

APPLICANT: Stephen Simms

AGENT: TS Prevatt TELEPHONE: 904-368-9777

MAILING ADDRESS: 127 Belladonna Dr Lake City, FL 32024

TO BE COMPLETED BY APPLICANT OR APPLICANT'S AUTHORIZED AGENT. SYSTEMS MUST BE CONSTRUCTED BY A PERSON LICENSED PURSUANT TO 489.105(3) (m) OR 489.552, FLORIDA STATUTES. IT IS THE APPLICANT'S RESPONSIBILITY TO PROVIDE DOCUMENTATION OF THE DATE THE LOT WAS CREATED OR PLATTED (MM/DD/YY) IF REQUESTING CONSIDERATION OF STATUTORY GRANDFATHER PROVISIONS.

PROPERTY INFORMATION

LOT: 28 BLOCK: _____ SUBDIVISION: Wester Woods PLATTED: 11/28/2008

PROPERTY ID #: 30-45-17-08898-128 ZONING: _____ I/M OR EQUIVALENT: [Y / N]

PROPERTY SIZE: 1.03 ACRES WATER SUPPLY: [☒ PRIVATE PUBLIC []] <=2000GPD [] >2000GPD

IS SEWER AVAILABLE AS PER 381.0065, FS? [Y / N] DISTANCE TO SEWER: _____ FT

PROPERTY ADDRESS: 127 Belladonna Dr Lake City, FL 32024

DIRECTIONS TO PROPERTY: R on Deval, L on SW Main, Slight R onto FL 975, L on Wester Rd, L on SW Dandelion Way, L on SW Belladonna Dr, home on right

BUILDING INFORMATION

☒ RESIDENTIAL ☐ COMMERCIAL

Unit No	Type of Establishment	No. of Bedrooms	Building Area Sqft	Commercial/Institutional System Design Table 1, Chapter 64E-6, FAC
1	<u>Swimming pool</u>		<u>15'x34'</u>	
2				
3				
4				

[] Floor/Equipment Drains [] Other (Specify) _____

SIGNATURE: [Signature] DATE: 7/27/2020

Permit Application Number 20-0578

PART II - SITEPLAN

Scale: Each block represents 10 feet and 1 inch = 40 feet.

Summary

Notes:

See attached site plan

Site Plan submitted by:

Plan Approved

Not Approved

Date _____


County Health Department

By _____

ALL CHANGES MUST BE APPROVED BY THE COUNTY HEALTH DEPARTMENT

N
↑

20-0518

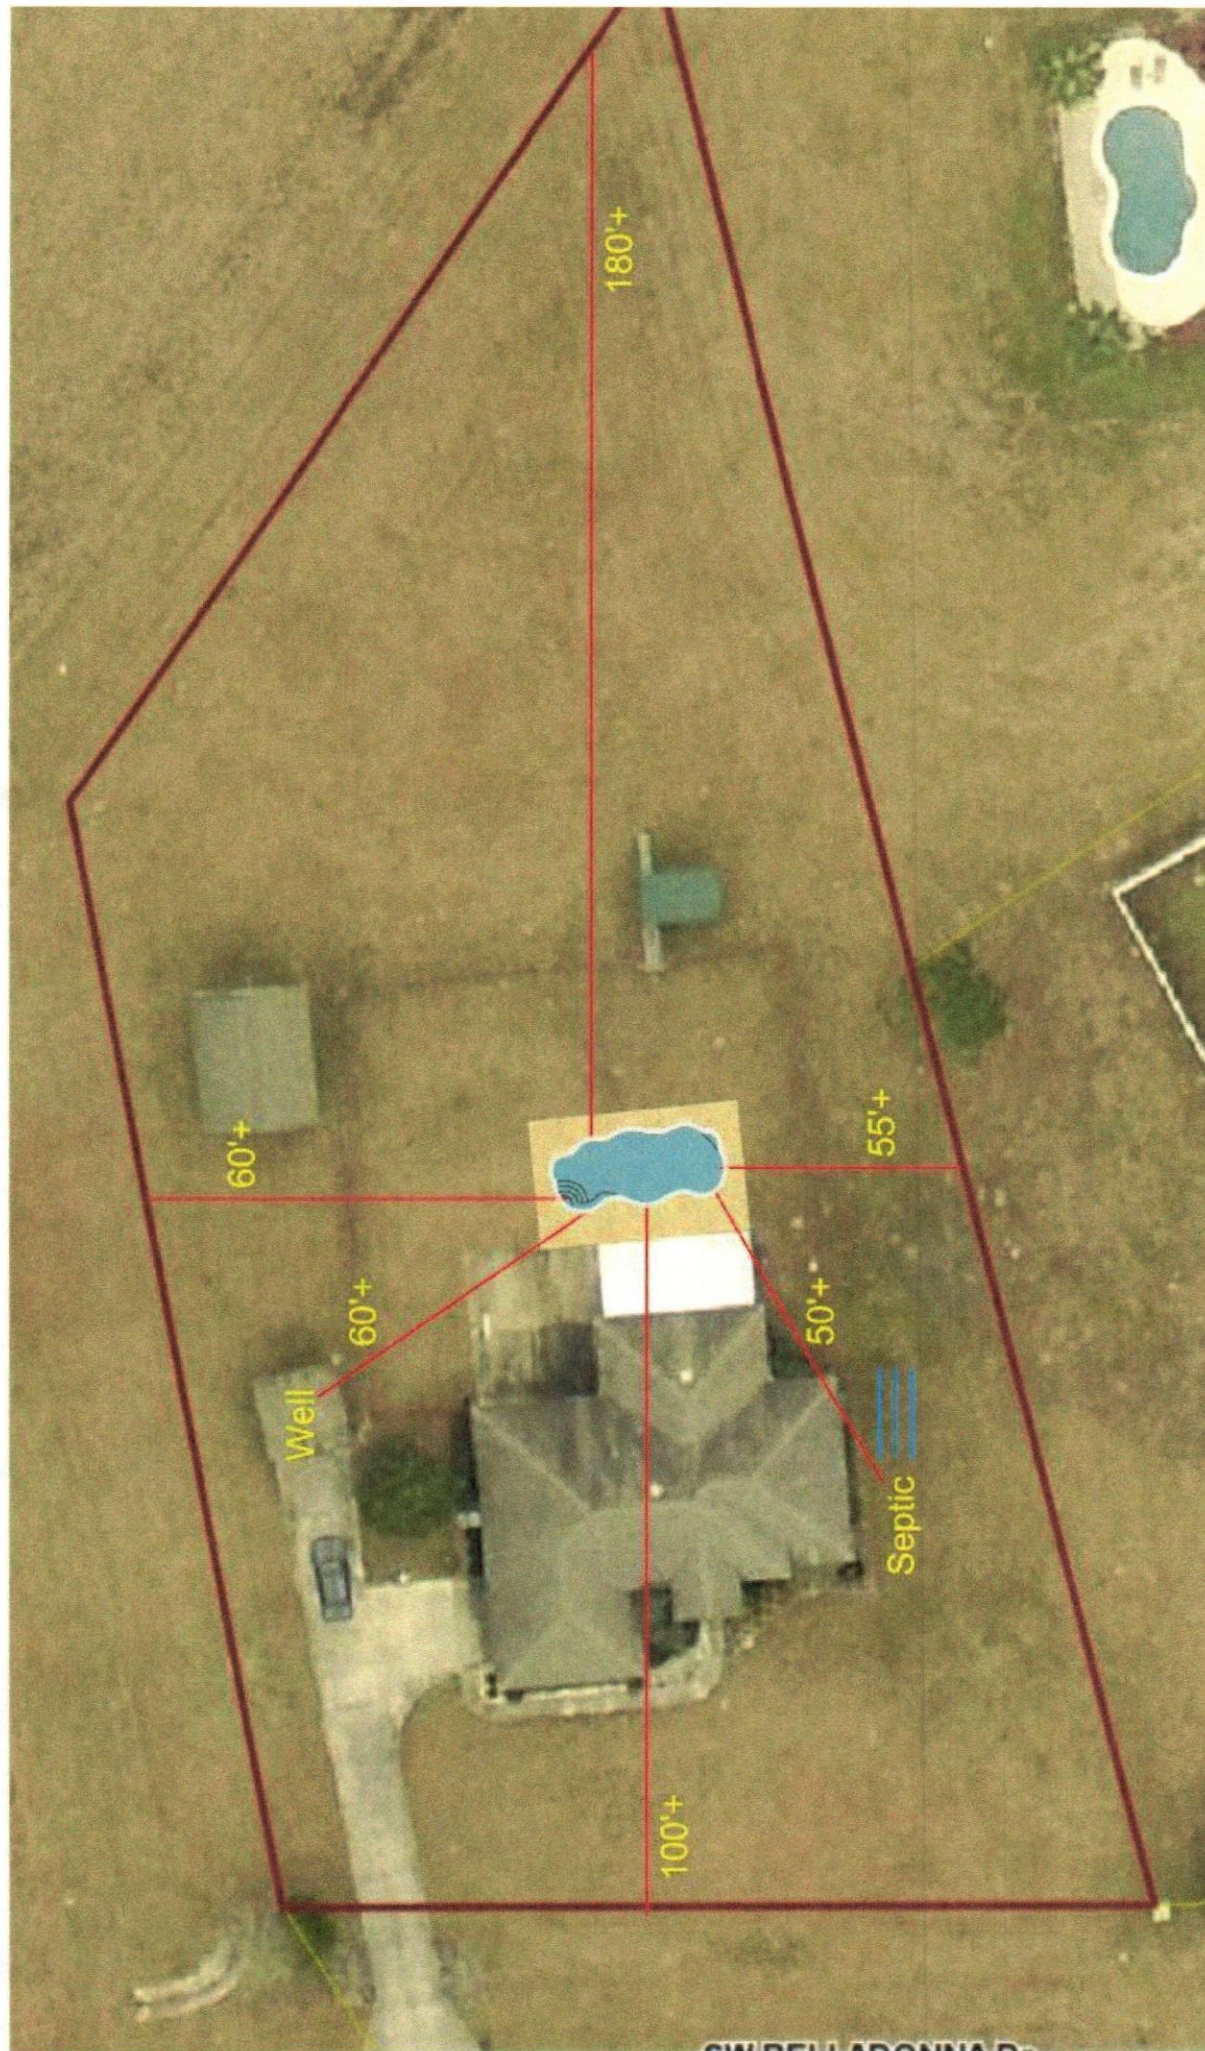

Owner Info

30-4S-17-08898-128 (HX H3)

SIMMS STEPHEN & MICHELLE D

127 SW BELLADONNA DR

LAKE CITY, FL 32024

Site 127 BELLADONNA DR, LAKE CITY

Use SINGLE FAM (000100) | 1.03 AC

Desc 30-4S-17E | LOT 28 WESTER WOODS PHASE 1 WD
1022-2053 WD 1163-S POA 1163-10