

PERMIT APPLICATION / MANUFACTURED HOME INSTALLATION APPLICATION

For Use Only	AP# 0503-97	Date Received 03-31-05	By TLO	Permit # 23007	Building Official OK 5/4 3-31-05	Zoning Official OK 08.04.05
Flood Zone	X per plat	Development Permit	N/A	Zoning A-3	Land Use Plan Map Category	A19 A-3
Comments	* Need proof of owner ship					
FEMA Map #	Elevation	Finished Floor	River	In Floodway	Site Plan with Setbacks shown	Existing Well
☒ Site Plan with Setbacks shown ☒ Environmental Health Signed Site Plan ☒ Env. Health Release ☒ Well letter provided						

Property ID 0765-17-09621-104
 Must have a copy of the property deed
 New Mobile Home
 Used Mobile Home
 Subdivision Information Tustanuga Ridge Lot 3
 Applicant ~~with recorded~~ *Conanichal*
 Address 1695W, Sassafras St. Ft White FL 32038
 Phone # 755-0458 317-4976

Name of Property Owner Same
 Phone # Same
 911 Address 10926 S.W. Tustanuga Ave Ft White, FL 32038
 Circle the correct power company -
 (Circle One)
 - Suwannee Valley Electric
 - Progressive Energy
 - Clay Electric
 Name of Owner of Mobile Home Same
 Address Same
 Relationship to Property Owner N/A
 Current Number of Dwellings on Property 0
 Lot Size

Do you : Have an Existing Drive or need a Culvert Permit or a Culvert Waiver Permit
 Driving Directions 41 South TR ON Tustanuga Property 1/4
 mile beyond Healing on Right 1 lot before Sassafras

Is this Mobile Home Replacing an Existing Mobile Home ~~yes~~ *NO*
 Name of Licensed Dealer/Installer *Jessie L. "Charley" Kowles*
 Phone # 386-755-6441
 Installers Address 5801 S.W. SR 47 CAKE CITY, FL 32024
 License Number IH0000509
 Installation Decal # 228864

PERMIT NUMBER

Installer Jessie "Chester" Knowles License # IT 0000509


Address of home being installed _____

Manufacturer HORTON Length x width 28 X 76

NOTE: If home is a single wide fill out one half of the blocking plan
If home is a triple or quad wide sketch in remainder of home

I understand Lateral Arm Systems cannot be used on any home (new or used)
where the sidewall ties exceed 5 ft 4 in.

Installer's initials JK

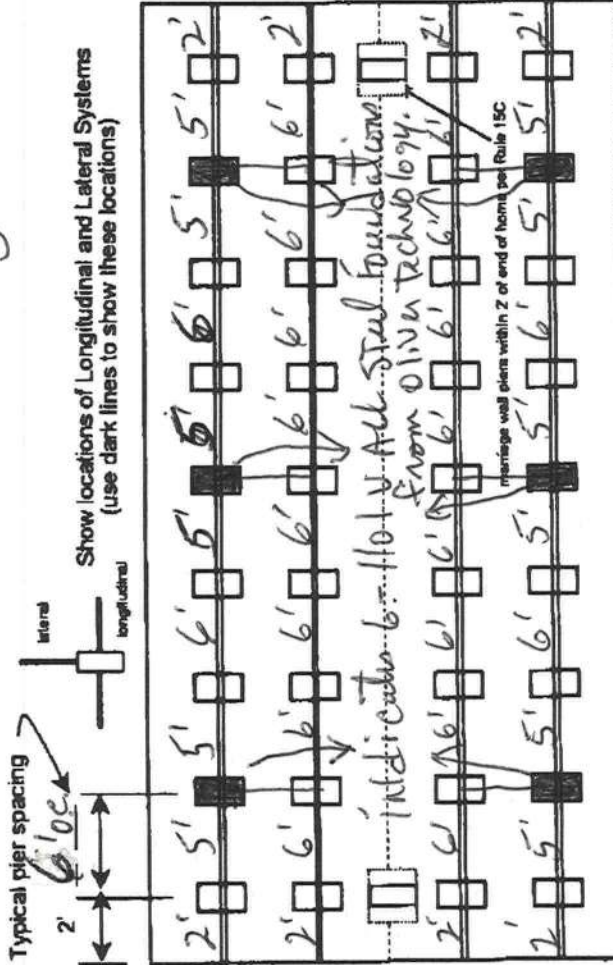

BLDG AND ZONING

3867582160

04/15/2004 15:23

New Home ☐ Used Home ☒
Home installed to the Manufacturer's Installation Manual ☐
Home is installed in accordance with Rule 15-C ☒
Single wide ☐ Wind Zone II ☒ Wind Zone III ☐
Double wide ☒ Installation Decal # 228864
Triple/Quad ☐ Serial # 6115 A-B

PIER SPACING TABLE FOR USED HOMES

Load bearing capacity	Footer size (sq in)	16" x 16" (256)	18 1/2" x 18 1/2" (342)	20" x 20" (400)	22" x 22" (484)	24" x 24" (576)	26" x 28" (576)
1000 psf	3"	3"	4"	5"	6"	7"	8"
1500 psf	4"	4"	6"	7"	8"	8"	8"
2000 psf	6"	6"	8"	8"	8"	8"	8"
2500 psf	7"	7"	8"	8"	8"	8"	8"
3000 psf	8"	8"	8"	8"	8"	8"	8"
3500 psf	8"	8"	8"	8"	8"	8"	8"

* Interpolated from Rule 15C-1 pier spacing table.

PIER PAD SIZES

I-beam pier pad size 24 X 24
Perimeter pier pad size 11A
Other pier pad sizes (required by the mfg.) 16 X 16

Draw the approximate locations of marriage wall openings 4 foot or greater. Use this symbol to show the piers.

List all marriage wall openings greater than 4 foot and their pier pad sizes below.

Opening 12' Pier pad size 24 X 24

ANCHORS

4 ft ☒ 5 ft

FRAME TIES

within 2' of end of home spaced at 5' 4" oc ☒

TIEDOWN COMPONENTS

Longitudinal Stabilizing Device (LSD)
Manufacturer Olvan Technology
Longitudinal Stabilizing Device w/ Lateral Arms

OTHER TIES

Number 26
Sidewall 26
Longitudinal Marriage wall 26
Shearwall 26

PERMIT NUMBER

POCKET PENETROMETER TEST

The pocket penetrometer tests are rounded down to _____ psf or check here to declare 1000 lb. soil _____ without testing.

x 10 x 10 x 10

Assumed

POCKET PENETROMETER TESTING METHOD

1. Test the perimeter of the home at 6 locations.
2. Take the reading at the depth of the footer.
3. Using 500 lb. increments, take the lowest reading and round down to that increment.

x 10

x 10

x 10

TORQUE PROBE TEST

The results of the torque probe test is N/A using 110 lb inch pounds or check here if you are declaring 5' anchors without testing. A test showing 275 inch pounds or less will require 4 foot anchors.

Note: A state approved lateral arm system is being used and 4 ft. anchors are allowed at the sidewall locations. I understand 5 ft anchors are required at all centerline tie points where the torque test reading is 275 or less and where the mobile home manufacturer may require anchors with 4000 lb. holding capacity.

Installer's initials

ALL TESTS MUST BE PERFORMED BY A LICENSED INSTALLER

Installer Name

Date Tested

Jessie Phillips
3-2-05

Electrical

Connect electrical conductors between multi-wide units, but not to the main power source. This includes the bonding wire between multi-wide units. Pg. 15C-1

Plumbing

Connect all sewer drains to an existing sewer tap or septic tank. Pg. 15C-1
Connect all potable water supply piping to an existing water meter, water tap, or other independent water supply systems. Pg. 15C-1

Site Preparation

Debris and organic material removed ☒

Water drainage: Natural ☒ Swale ☐ Pad ☐ Other ☐

Fastening multi wide units

Floor: Type Fastener: LAG Length: 6" Spacing: 24"
Walls: Type Fastener: STRAP Length: 1 1/2" Spacing: 24"
Roof: Type Fastener: STRAP Length: 1 1/2" Spacing: 48"
For used homes a min. 30 gauge, 8" wide, galvanized metal strip will be centered over the peak of the roof and fastened with galv. roofing nails at 2" on center on both sides of the centerline.

Gasket (weatherproofing requirement)

I understand a properly installed gasket is a requirement of all new and used homes and that condensation, mold, mildew and buckled marriage walls are a result of a poorly installed or no gasket being installed. I understand a strip of tape will not serve as a gasket.

Installer's initials

Installed:

Between Floors Yes ☒
Between Walls Yes ☒
Bottom of ridgebeam Yes ☒

Type gasket

Roll Foam

Weatherproofing

The bottomboard will be repaired and/or taped. Yes ☒ Pg. 15C-1
Siding on units is installed to manufacturer's specifications. Yes ☒
Fireplace chimney installed so as not to allow intrusion of rain water. Yes ☒

Miscellaneous

Skirting to be installed. Yes ☒ No ☐
Dryer vent installed outside of skirting. Yes ☒ N/A ☒
Range downflow vent installed outside of skirting. Yes ☒ N/A ☒
Drain lines supported at 4 foot intervals. Yes ☒
Electrical crossovers protected. Yes ☒
Other: ☐

Installer verifies all information given with this permit worksheet is accurate and true based on the

manufacturer's installation instructions and or Rule 15C-1 & 2


Installer Signature

Jessie Phillips Date 3-2-05

I Jessie L. "Chester" Knowles gives permission
for ^{James or} Betty Carmichael To pull mobile on permits
under my license # I# 0000509 To place a
mobile home on their property.

Jessie L. Chester Knowles


Notary: 

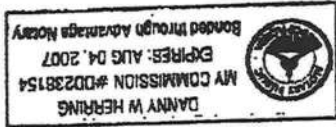

This diagram covers from 53' to 76' Box.

HORTON HOMES
95-1/2" I BEAM SPREAD
TYPICAL PIER PLACEMENT

TABLE 4A

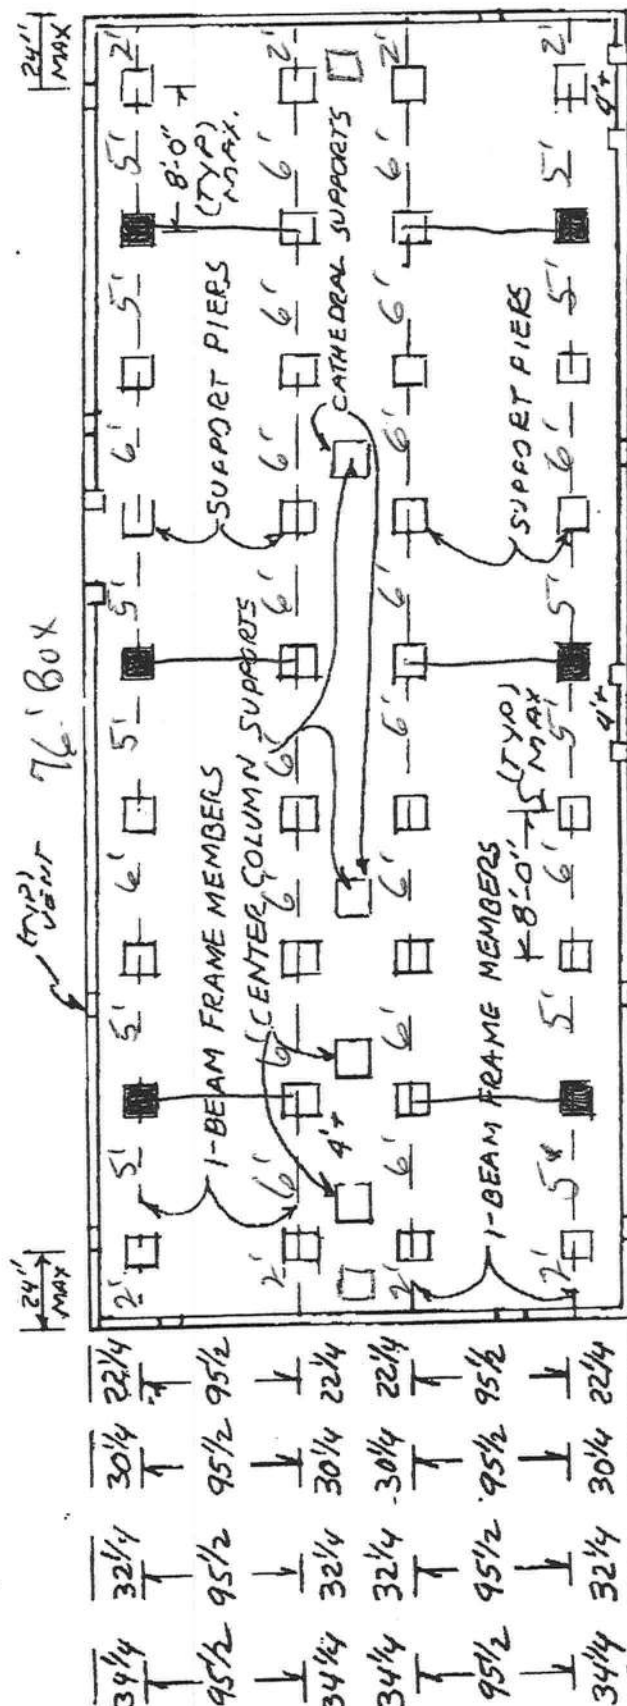


- Indicates 6-1101 V All Steel from Oliver Technology.
- I Beam piers 6' OC using 24x24 ABS PADS (Assume 1000# Soil)

12/24 WIDE

26 WIDE

27 WIDE


14/28 WIDE

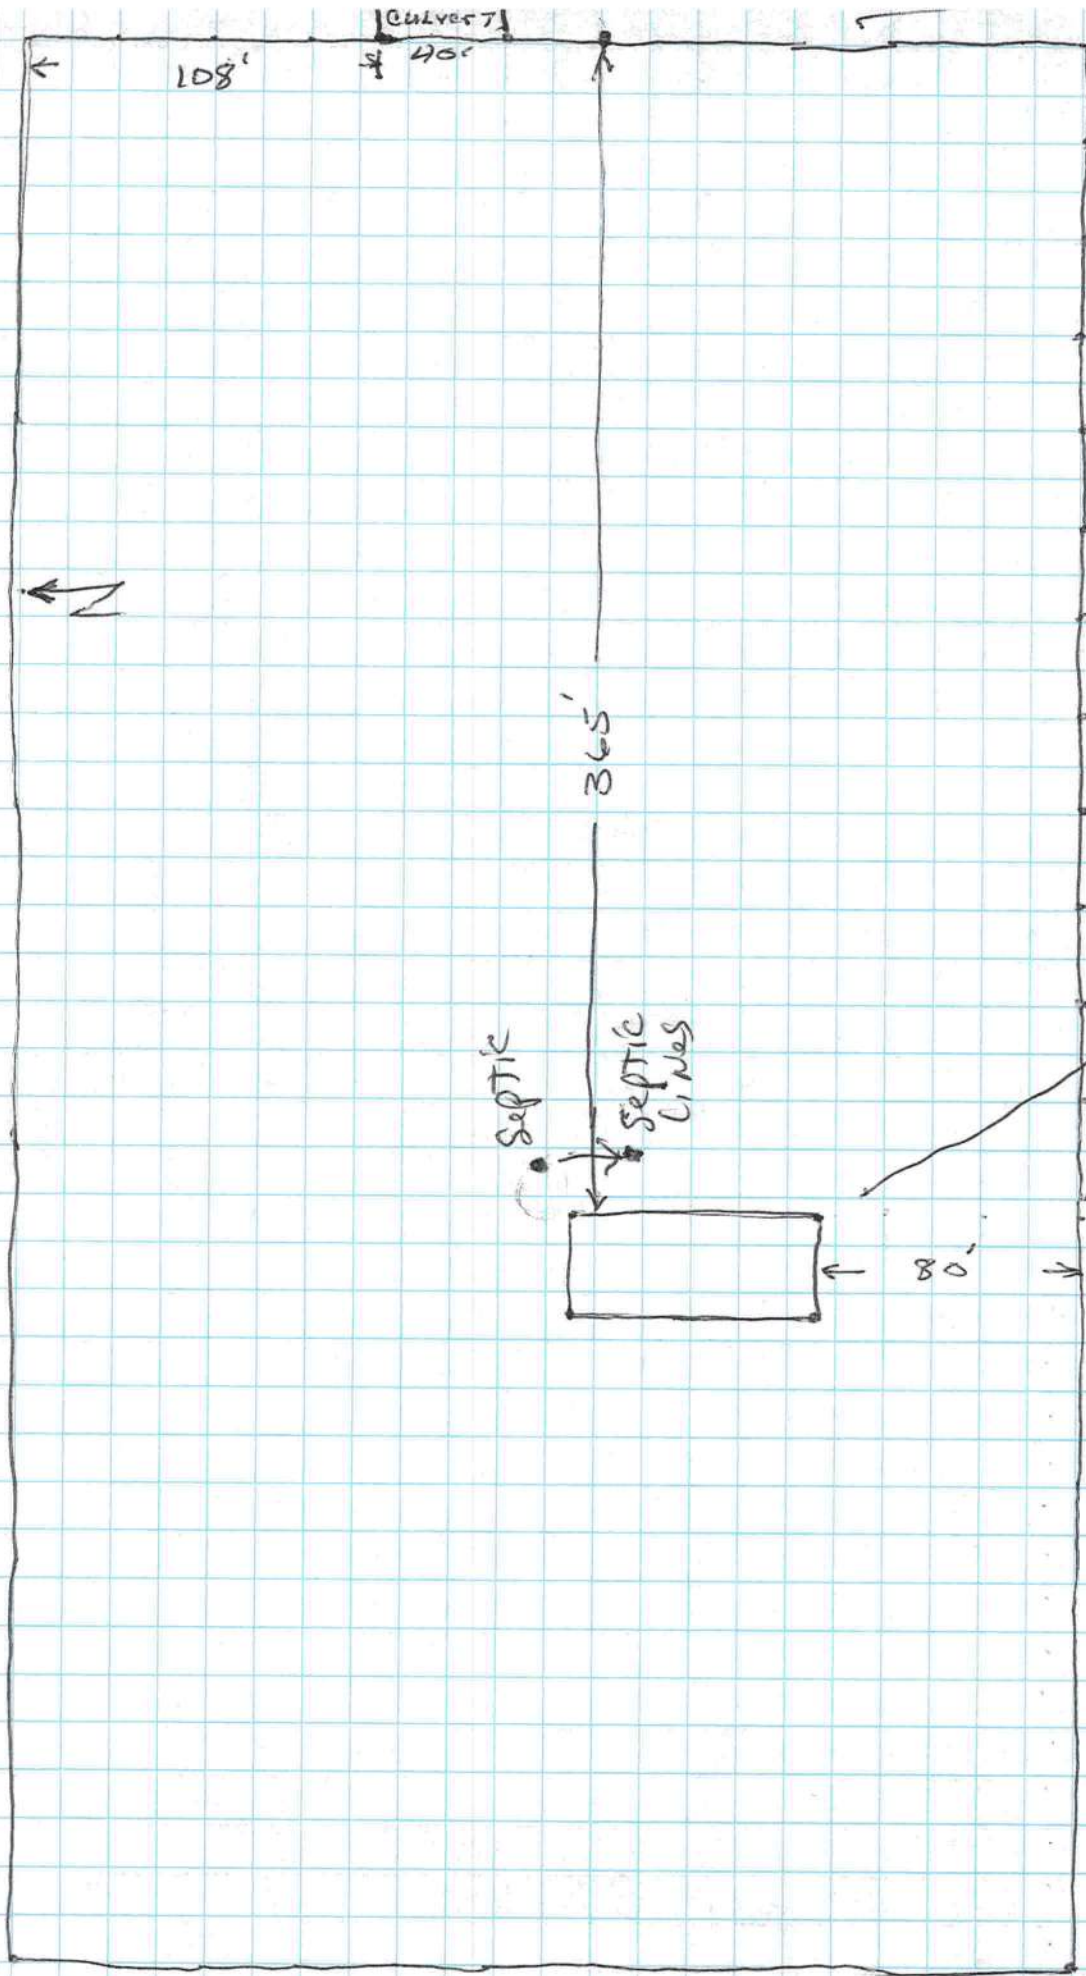

well property next door!

Chester Knowles

386-754-6660

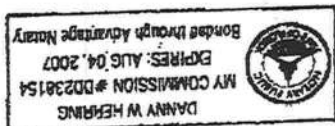

Sworn to and subscribed before me this 21st day of Feb. A.D. 2005 Aug. 04, 2007
Notary Public Danny W. Herring
My commission expires: Aug. 04, 2007

James Betty Carnical
Signature

(Florida owner)
do hereby state that the installation of the manufactured home for James Betty Carnical
will be done under my supervision.

Address 801 SW 58th Ave, Ft. Lauderdale, FL 33305
Phone 386-755-6441
I, Jessie L. Chester Knowles license # 1H0000509
(Please Print)

Any person who engages in mobile home installation shall be licensed by the Department of Highway Safety and Motor Vehicles in accordance with Florida Statutes Section 320.3245. Mobile home installers license.


MOBILE HOME INSTALLER AFFIDAVIT

**STATE OF FLORIDA
DEPARTMENT OF HEALTH
APPLICATION FOR ONSITE SEWAGE DISPOSAL SYSTEM CONSTRUCTION PERMIT**

Permit Application Number 05-02647

-----PART II - SITEPLAN-----


Scale: 1 inch = 50 feet

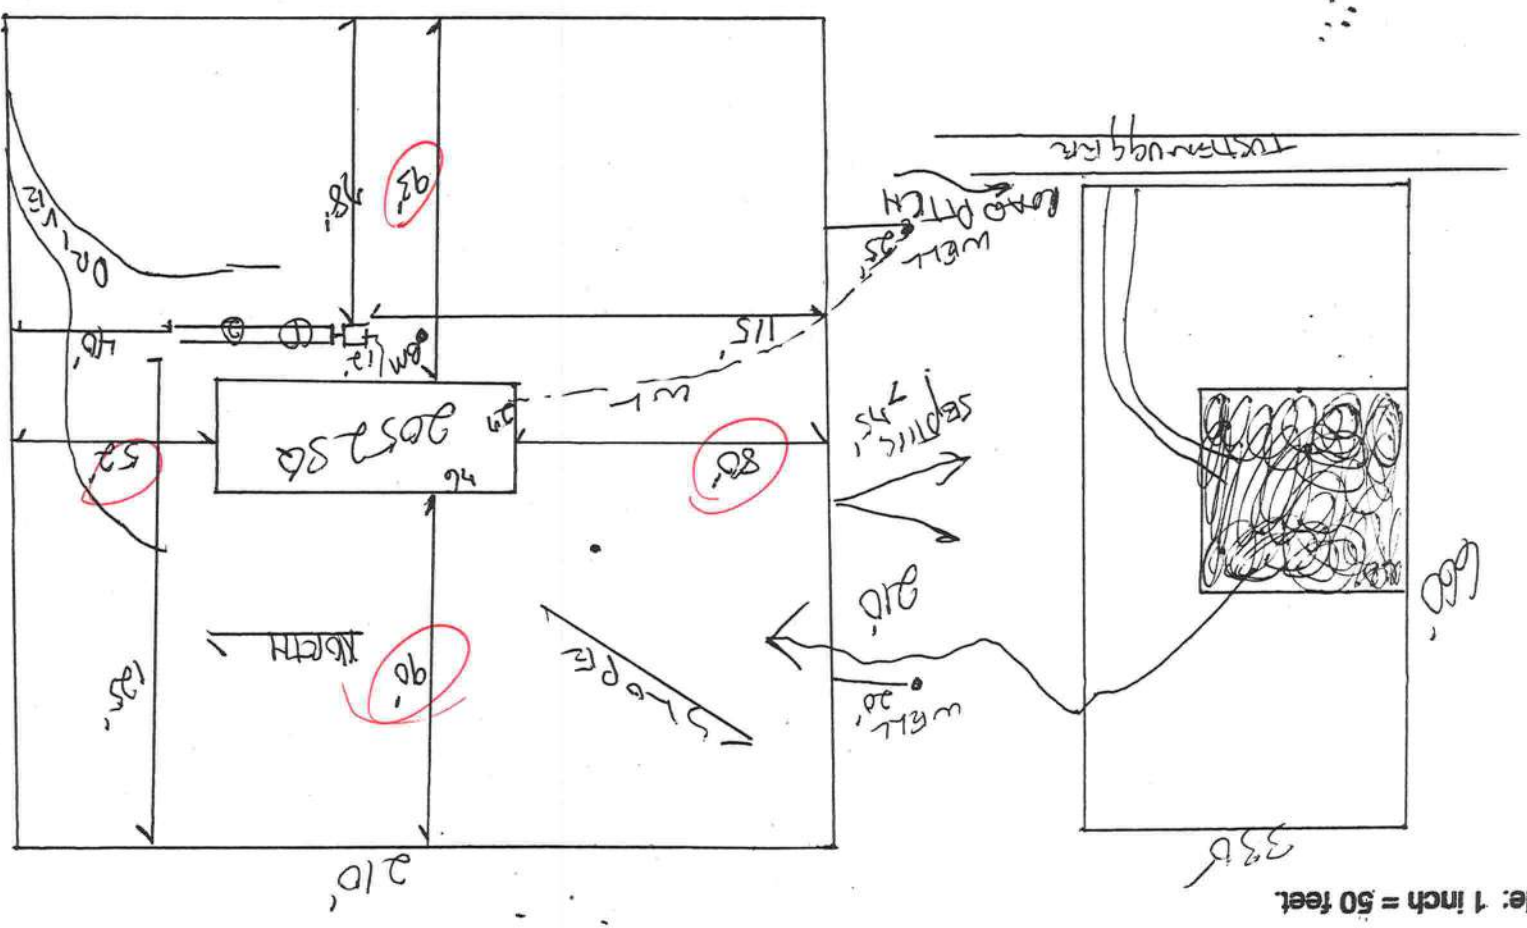

Notes: 1 of 5 Acres

Site Plan submitted by: [Signature]
 Plan Approved: [Signature] Not Approved: [Signature]
 By: Colombo County Health Department
 Date: 3/16/65
MASTER CONSTRUCTION

ALL CHANGES MUST BE APPROVED BY THE COUNTY HEALTH DEPARTMENT

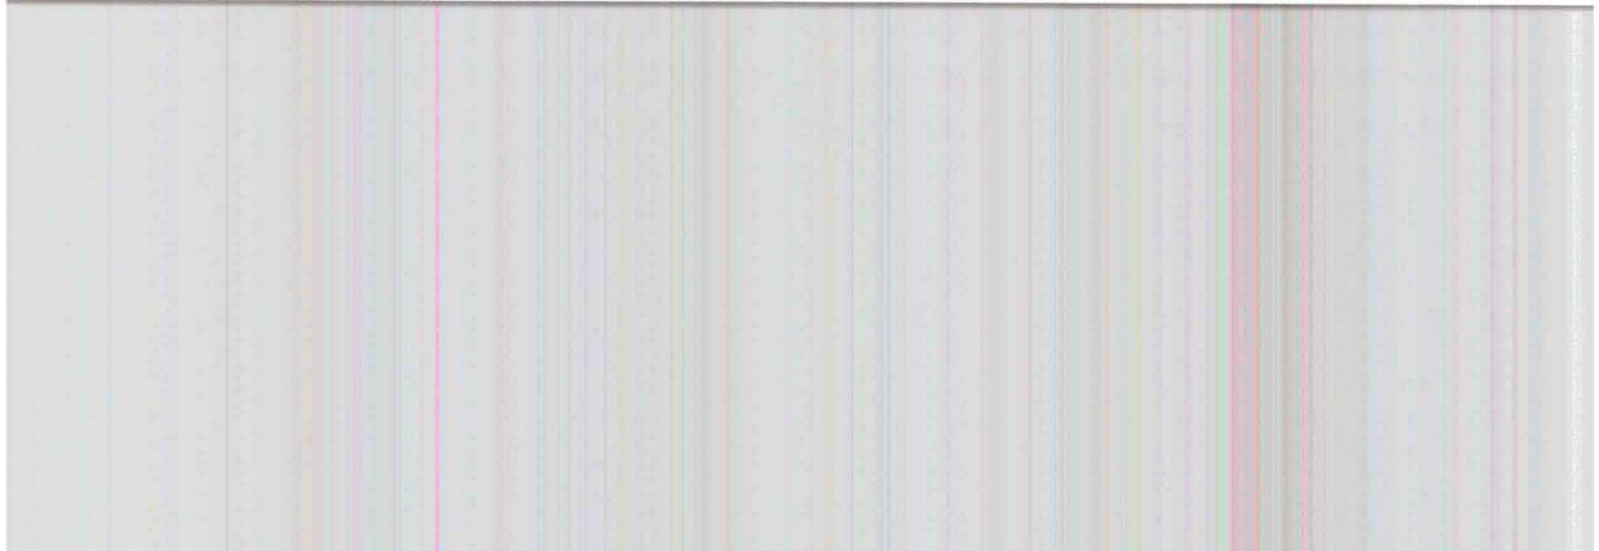

0	CAM112M01	S	CamauSA Appraisal System	
4/08/2005	10:34		Legal Description Maintenance	Sel
Year T	Property			
2005	R 07-6S-17-09621-104			
	169 SASSAFRAS ST SW			
	FT WHITE			
	CARMICHAEL JAMES R & ELIZABETH			

48000	Land	005	*
	AG	000	
120380	Bldg	002	*
5120	Xfea	003	
173500	TOTAL		B*

Columbia County

1	LOTS 3, & 4 TUSTENUGGEE RIDGE	S/D, ORB, 769-743, 867-1618,	2
3	880-303, 925-1110, 933-177,	WD 1013-2587,	4
5			6
7			8
9			10
11			12
13			14
15			16
17			18
19			20
21			22
23			24
25			26
27			28

F1=Task F3=Exit F4=Prompt F10=GoTo PgUp/PgDn F24=More
Mnt 5/28/2004 KYLIE

DEPARTMENT OF
CODE ENFORCEMENT
COLUMBIA COUNTY, FLORIDA

PRELIMINARY MOBILE HOME INSPECTION REPORT

DATE RECEIVED 4/8/05 BY EW
IS THE M/H ON THE PROPERTY WHERE THE PERMIT WILL BE ISSUED? YES
OWNERS NAME JAMES CARMICHAEL PHONE 755-0458 CELL 397.4976
10926 SUBDIVISION JUSTINUS RIDE
911 ADDRESS 10926 SW JUSTINUS RD AVE #4 WALKER, FL 32058
MOBILE HOME PARK JUSTINUS RIDE
DRIVING DIRECTIONS TO MOBILE HOME 41-5 TO JUSTINUS RD. PROPERLY
LA SALLE
LA NITE Beyond Merion Rd on Rght. - 1st before
CONTRACTOR CHESTER KNOWLES PHONE 755-6441 CELL _____

MOBILE HOME INFORMATION

MAKE HOLIDAY YEAR 2001 SIZE 28 X 76
COLOR _____ SERIAL NO. 6115-AKB
WIND ZONE II SMOKE DETECTOR YES

INTERIOR: ✓ FLOORS ✓ DOORS ✓ WALLS ✓ CABINETS ✓
ELECTRICAL (FIXTURES/OUTLETS) ✓
EXTERIOR: ✓ WALLS / SIDING ✓ WINDOWS ✓ DOORS ✓
STATUS: ✓ APPROVED WITH CONDITIONS: None
* Trailerally Brand New #
NOT APPROVED _____ NEED REINSPECTION _____

INSPECTOR SIGNATURE [Signature] NUMBER 309