

SSD 133 201727



STATE OF FLORIDA  
DEPARTMENT OF HEALTH  
ONSITE SEWAGE TREATMENT AND DISPOSAL  
SYSTEM  
APPLICATION FOR CONSTRUCTION PERMIT

PERMIT NO. 220439  
DATE PAID: 5/12/22  
FEE PAID: 425.00  
RECEIPT #: 1834708

## APPLICATION FOR:

☒ New System      ☐ Existing System      ☐ Holding Tank      ☐ Innovative  
☐ Repair      ☐ Abandonment      ☐ Temporary      ☐

APPLICANT: Christopher A. Cherry

AGENT: \_\_\_\_\_ TELEPHONE: 386.628.2931

MAILING ADDRESS: 418 SE CR245 Lake City, FL 32025

TO BE COMPLETED BY APPLICANT OR APPLICANT'S AUTHORIZED AGENT. SYSTEMS MUST BE CONSTRUCTED BY A PERSON LICENSED PURSUANT TO 489.105(3)(m) OR 489.552, FLORIDA STATUTES. IT IS THE APPLICANT'S RESPONSIBILITY TO PROVIDE DOCUMENTATION OF THE DATE THE LOT WAS CREATED OR PLATTED (MM/DD/YY) IF REQUESTING CONSIDERATION OF STATUTORY GRANDFATHER PROVISIONS.

## PROPERTY INFORMATION

LOT: N/A BLOCK: N/A SUBDIVISION: N/A PLATTED: \_\_\_\_\_

PROPERTY ID #: 33-55-17-09485-002 ZONING: \_\_\_\_\_ I/M OR EQUIVALENT: ☐ Y ☒ N

PROPERTY SIZE: 2 ACRES WATER SUPPLY: ☒ PRIVATE PUBLIC ☐  $\leq 2000$  GPD ☐  $> 2000$  GPD

IS SEWER AVAILABLE AS PER 381.0065, FS? ☐ Y ☒ N DISTANCE TO SEWER: N/A FT

PROPERTY ADDRESS: 1409 SW Heltiwenger Rd, Lake City, FL 32024

DIRECTIONS TO PROPERTY: 441 South, Right on SW Howell Road, RT on SW Heltiwenger Road, 1/2 mile on Right - Vacant Property to the left of 2 Story brick house

## BUILDING INFORMATION

☒ RESIDENTIAL ☐ COMMERCIAL

Unit No	Type of Establishment	No. of Bedrooms	Building Area Sqft	Commercial/Institutional System Design Table 1, Chapter 64E-6, FAC
1	<u>DW Mobile Home</u>	<u>3</u>	<u>2016</u>	
2				
3				
4				

☐ Floor/Equipment Drains ☐ Other (Specify) \_\_\_\_\_

SIGNATURE: [Signature] DATE: 5/11/2022


STATE OF FLORIDA  
DEPARTMENT OF HEALTH  
APPLICATION FOR CONSTRUCTION PERMIT

Permit Application Number

22-0439

PART II - SITEPLAN

Scale: Each block represents 10 feet and 1 inch = 40 feet.

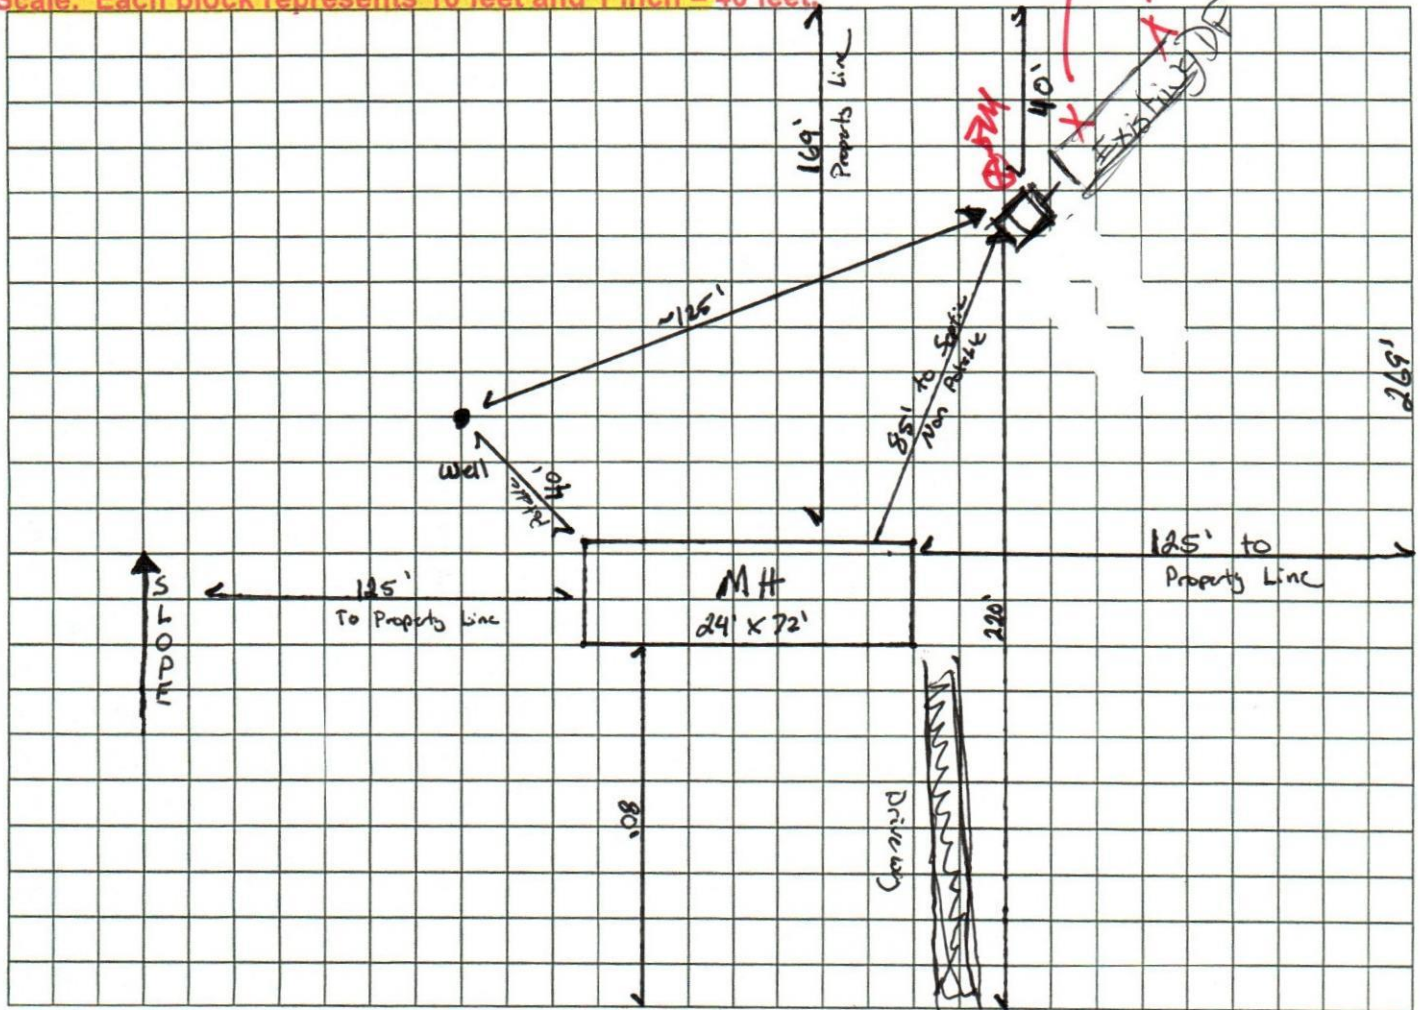

Notes:

Tank to be replaced and additional 35 sqft to be added to drain field.

Site Plan submitted by: Christopher Cherry

Agent:

Owner:

Date: 5/11/22

Plan Approved

Not Approved

Date: 5/25/22

By

COLUMBIA County Health Department

ALL CHANGES MUST BE APPROVED BY THE COUNTY HEALTH DEPARTMENT