

FW



STATE OF FLORIDA
DEPARTMENT OF ENVIRONMENTAL PROTECTION
ONSITE SEWAGE TREATMENT AND DISPOSAL
SYSTEM (OSTDS)

PERMIT NO. 25-8724
DATE PAID: 9/9/25
FEE PAID: 235.00
RECEIPT #: 2278615

APPLICATION FOR CONSTRUCTION PERMIT

APPLICATION FOR:

☒ New System ☐ Existing System ☐ Holding Tank ☐ Innovative
☐ Repair ☐ Abandonment ☐ Temporary ☐

APPLICANT: Christopher Tyler

EMAIL: permits@snsmh.com

AGENT: James Warren

TELEPHONE: 863-206-5370

MAILING ADDRESS: 529 SW Baron Glen Fort White FL 32038

TO BE COMPLETED BY APPLICANT OR APPLICANT'S AUTHORIZED AGENT. SYSTEMS MUST BE CONSTRUCTED BY A PERSON LICENSED PURSUANT TO 489.105(3)(m) OR 489.552, FLORIDA STATUTES. IT IS THE APPLICANT'S RESPONSIBILITY TO PROVIDE DOCUMENTATION OF THE DATE THE LOT WAS CREATED OR PLATTED (MM/DD/YY) IF REQUESTING CONSIDERATION OF STATUTORY GRANDFATHER PROVISIONS.

PROPERTY INFORMATION

OSTDS REMEDIATION PLAN? [Y / N]

LOT: _____ BLOCK: _____ SUBDIVISION: _____ PLATTED: _____

PROPERTY ID #: 34-5s-16-03752-407 ZONING: A-3 I/M OR EQUIVALENT: [Y / N]

PROPERTY SIZE: 5.01 ACRES WATER SUPPLY: ☒ PRIVATE PUBLIC [] ≤ 2000 GPD [] > 2000 GPD

IS SEWER AVAILABLE AS PER 381.0065, FSP [Y / N] DISTANCE TO SEWER: _____ FT

PROPERTY ADDRESS: 529 SW Baron Glen Fort White FL 32038

DIRECTIONS TO PROPERTY: Leaving Lake City FL 47 S 12 miles L onto
SW Baron Glen . 5 miles property on Left

BUILDING INFORMATION

[] RESIDENTIAL

[] COMMERCIAL

Unit No.	Type of Establishment	No. of Bedrooms	Building Area Sqft	Commercial/Institutional System Design Table I, Chapter 62-6, FAC
1	Mobile Home	3	1128	Expired Original Attached
2				
3				
4				

[] Floor/Equipment Drains [] Other (Specify) _____

SIGNATURE: James Warren

DATE: 9-9-25

STATE OF FLORIDA
DEPARTMENT OF ENVIRONMENTAL PROTECTION
APPLICATION FOR CONSTRUCTION PERMIT

Permit Application Number

25-0724

PART II - SITEPLAN

Scale: Each block represents 10 feet and 1 inch = 40 feet

See Attached for new
Site Plan

Notes:

Site Plan submitted by:

James Warr

9-9-25

Plan Approved

Not Approved

Date


By

County Health Department

ALL CHANGES MUST BE APPROVED BY THE COUNTY HEALTH DEPARTMENT

DEP 4015, 06-21-2022 (Obsoletes previous editions which may not be used)
Incorporated: 62-8 004, F.A.C.

1 2 

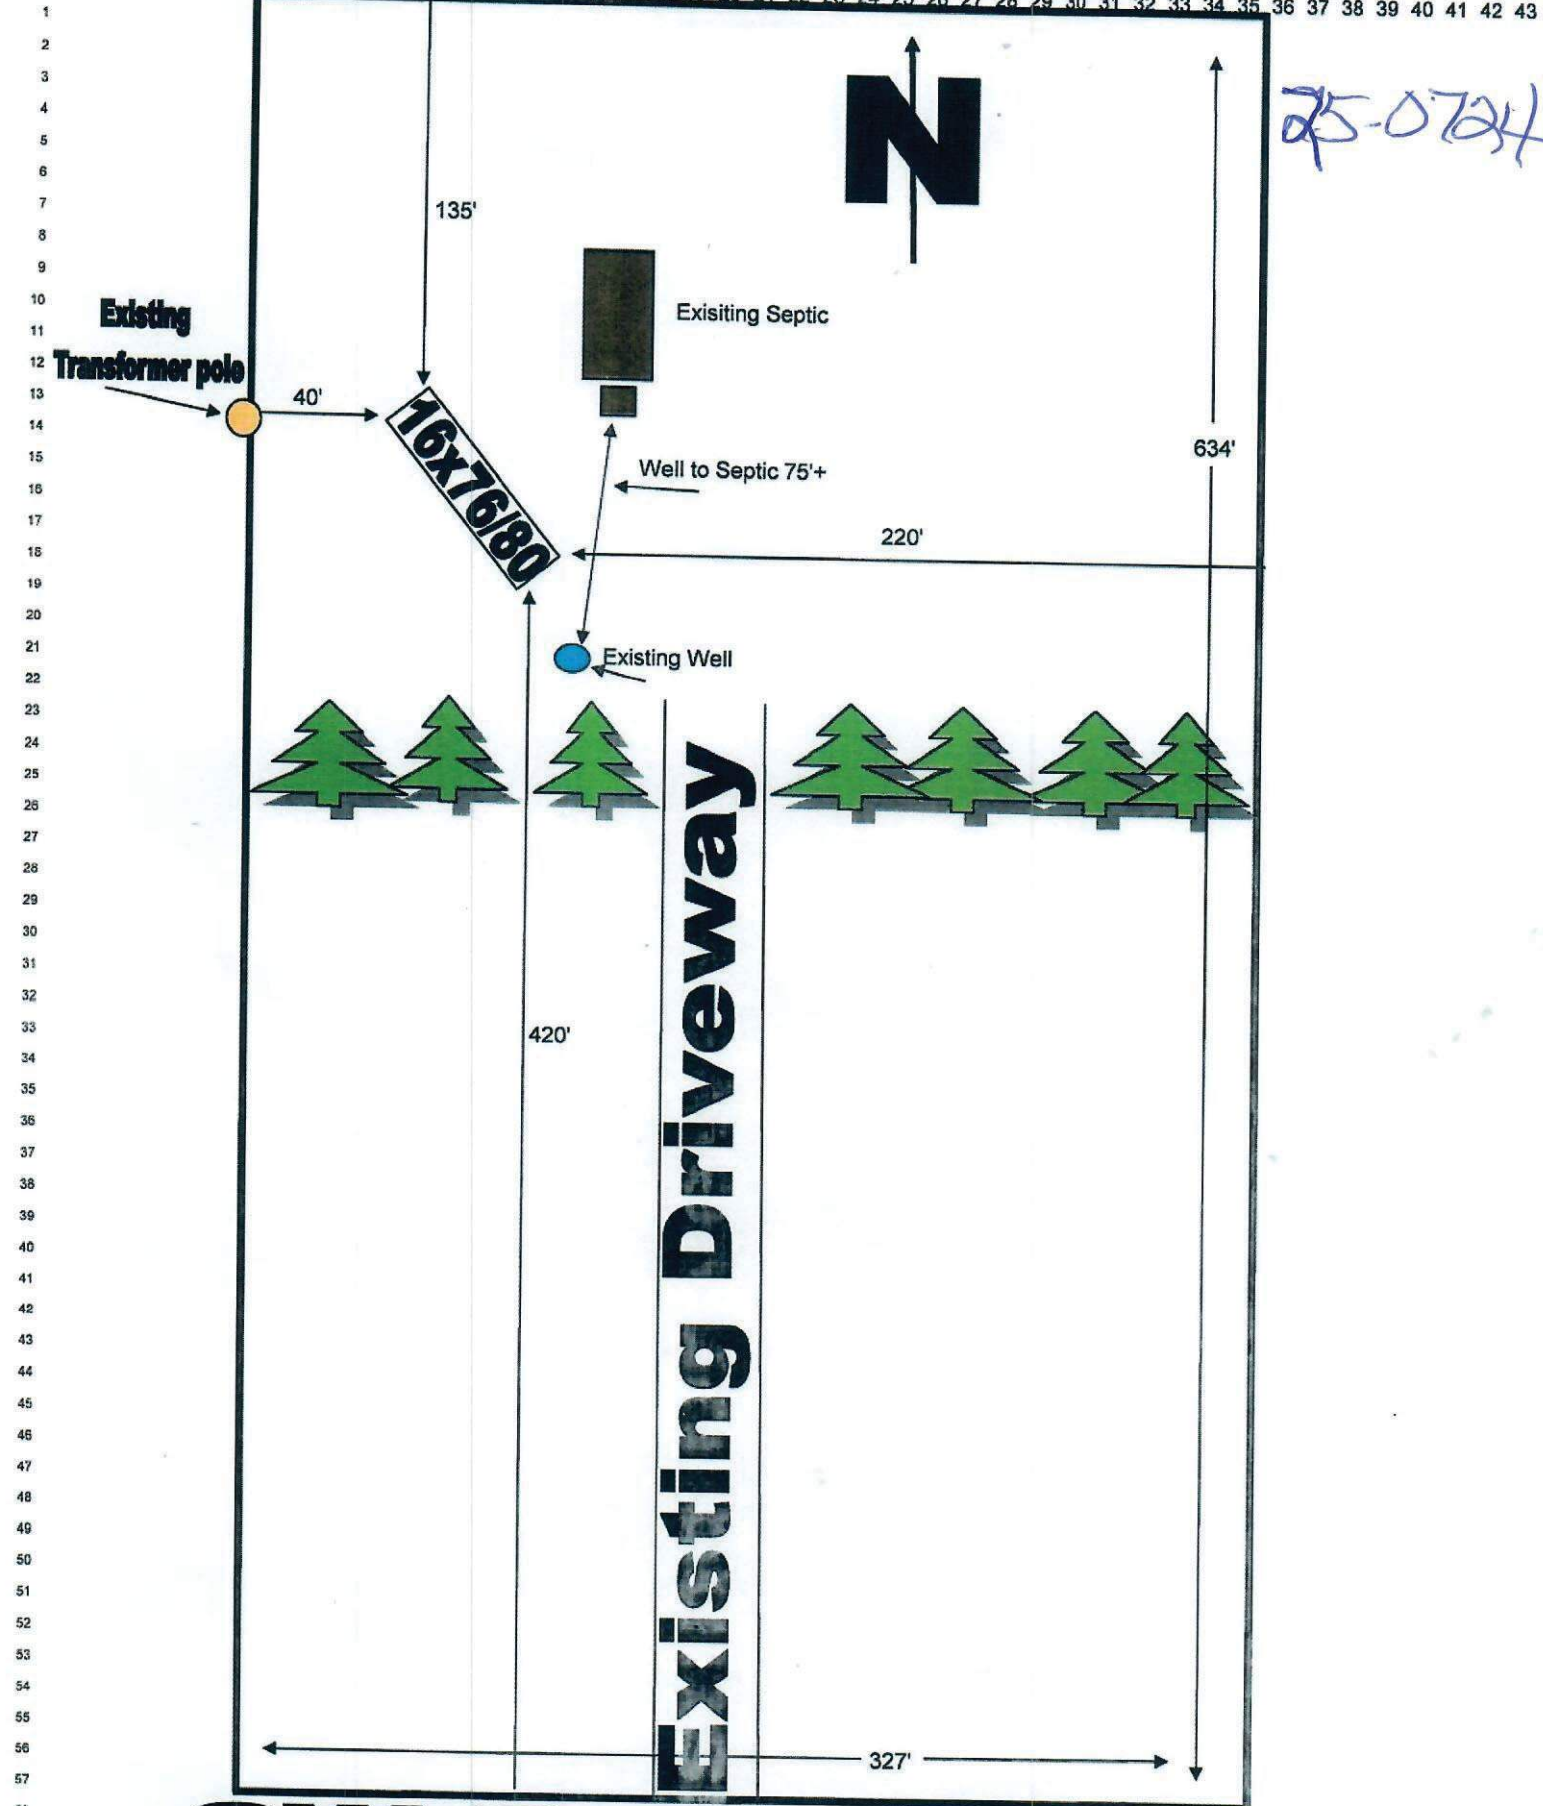

SW Baron Glen

BUYER Tyler, Christopher
ACREAGE 5.01
PARCEL ID# 34-5s-16-03752-407
DEALER: STARS & STRIPES 386-365-8549
DATE DRAWN 9/9/2025