



STATE OF FLORIDA
DEPARTMENT OF ENVIRONMENTAL PROTECTION
ONSITE SEWAGE TREATMENT AND DISPOSAL
SYSTEM (OSTDS)

PERMIT NO. 25-0973
DATE PAID: 7/21/25
FEE PAID: 68.25
RECEIPT #: 2281989

APPLICATION FOR CONSTRUCTION PERMIT

APPLICATION FOR:

New System Existing System Holding Tank Innovative
 Repair Abandonment Temporary

APPLICANT: Bobby Bowles EMAIL: bowles.cindy@yahoo.com

AGENT: None TELEPHONE: 606-875-4402

MAILING ADDRESS: 525 SW Birley Ave Lake City, FL 32024 606-875-5715 (Cindy)

TO BE COMPLETED BY APPLICANT OR APPLICANT'S AUTHORIZED AGENT. SYSTEMS MUST BE CONSTRUCTED BY A PERSON LICENSED PURSUANT TO 489.105(3)(m) OR 489.552, FLORIDA STATUTES. IT IS THE APPLICANT'S RESPONSIBILITY TO PROVIDE DOCUMENTATION OF THE DATE THE LOT WAS CREATED OR PLATTED (MM/DD/YY) IF REQUESTING CONSIDERATION OF STATUTORY GRANDFATHER PROVISIONS.

PROPERTY INFORMATION

OSTDS REMEDIATION PLAN? [Y / N]

LOT: _____ BLOCK: _____ SUBDIVISION: _____ PLATTED: _____

PROPERTY ID #: 32-35-16-02420-007 ZONING: Residential I/M OR EQUIVALENT: [Y / N]

PROPERTY SIZE: 10 ACRES WATER SUPPLY: PRIVATE PUBLIC [] <=2000GPD [] >2000GPD

IS SEWER AVAILABLE AS PER 381.0065, FS? [Y / N] DISTANCE TO SEWER: _____ FT

PROPERTY ADDRESS: 525 SW Birley Ave Lake City, FL 32024

DIRECTIONS TO PROPERTY: 90 West to Birley Ave on the left
3.5 miles from IH75

BUILDING INFORMATION

RESIDENTIAL COMMERCIAL

Unit No.	Type of Establishment	No. of Bedrooms	Building Area Sqft	Commercial/Institutional System Design Table I, Chapter 62-6, FAC
1	<u>Carport</u>	<u>0</u>	<u>980</u>	<u>28' x 35' Metal Carport / Limerock as base</u>
2	_____	_____	_____	_____
3	_____	_____	_____	_____
4	_____	_____	_____	_____

Floor/Equipment Drains Other (Specify) _____


SIGNATURE: Bobby Bowles DATE: 12-16-2025

STATE OF FLORIDA
 DEPARTMENT OF HEALTH
 APPLICATION FOR CONSTRUCTION PERMIT

Permit Application Number 25-0978
19 2344

----- PART II - SITEPLAN -----

Scale: Each block represents 10 feet and 1 inch = 40 feet.

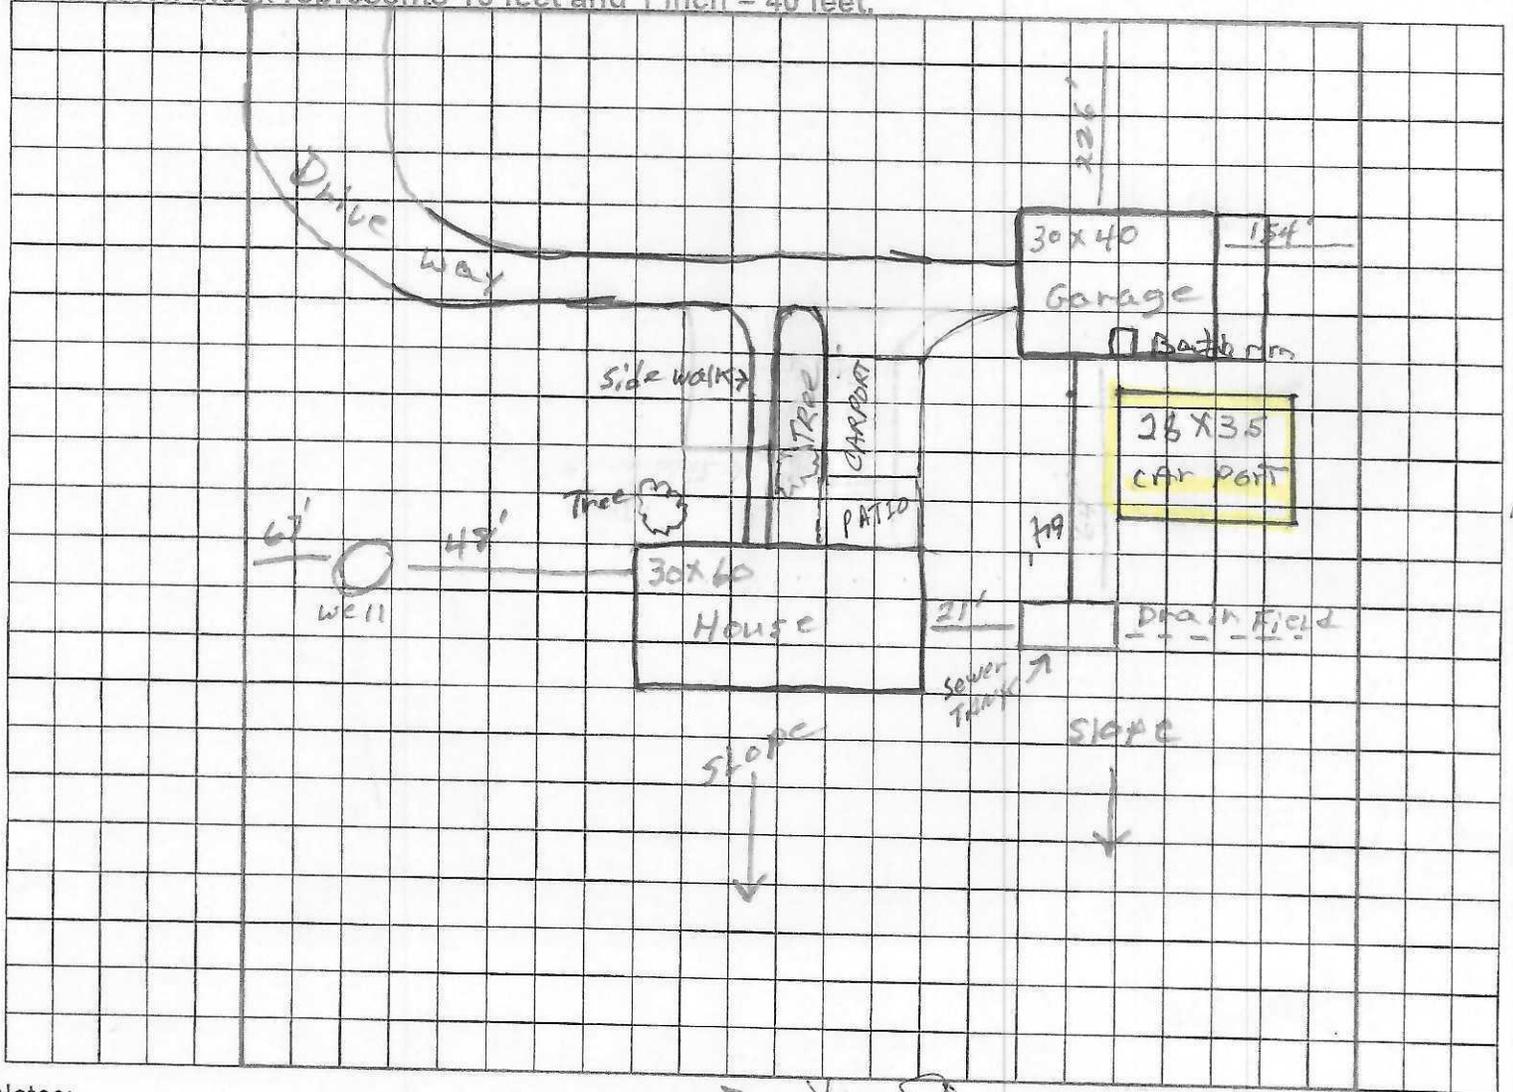

Notes: E * See Attached *

Site Plan submitted by: Bobby Bowler TITLE Owner DATE: 12/24/25
 Plan Approved [Signature] Not Approved [Signature] Date 12/24/25
 By [Signature] County Health Department

ALL CHANGES MUST BE APPROVED BY THE COUNTY HEALTH DEPARTMENT

392.62 FT.

25-0973
19-0344

30 FT. EGRESS
EASEMENT

30'

30'

Drive way

269.9'

279.1'

226'

Parcel # 32-35-16-02420-007

SLOPE

SLOPE

SLOPE

N

S

1152.55 FT.

1139.22 FT.

12x14 Well House

30x40' Garage

154'

67.0'

Well

132'

42'

95'

54'

64' 28x35

113.0 FT.

Down Pipe

30'x60' Home

219.4'

108.0 FT.

21'

Drain Field

175'

SEPTIC TANK

128.0' From well To Septic

133.0' From well To Drain Field

SLOPE

SLOPE

SLOPE

- Drive way
- Septic Tank
- Drain Field
- Well
- Water Line
- Non Potable
- U.G. E.
- EASEMENT
- EGRESS

753'

768'

394.25 FT.

LE