


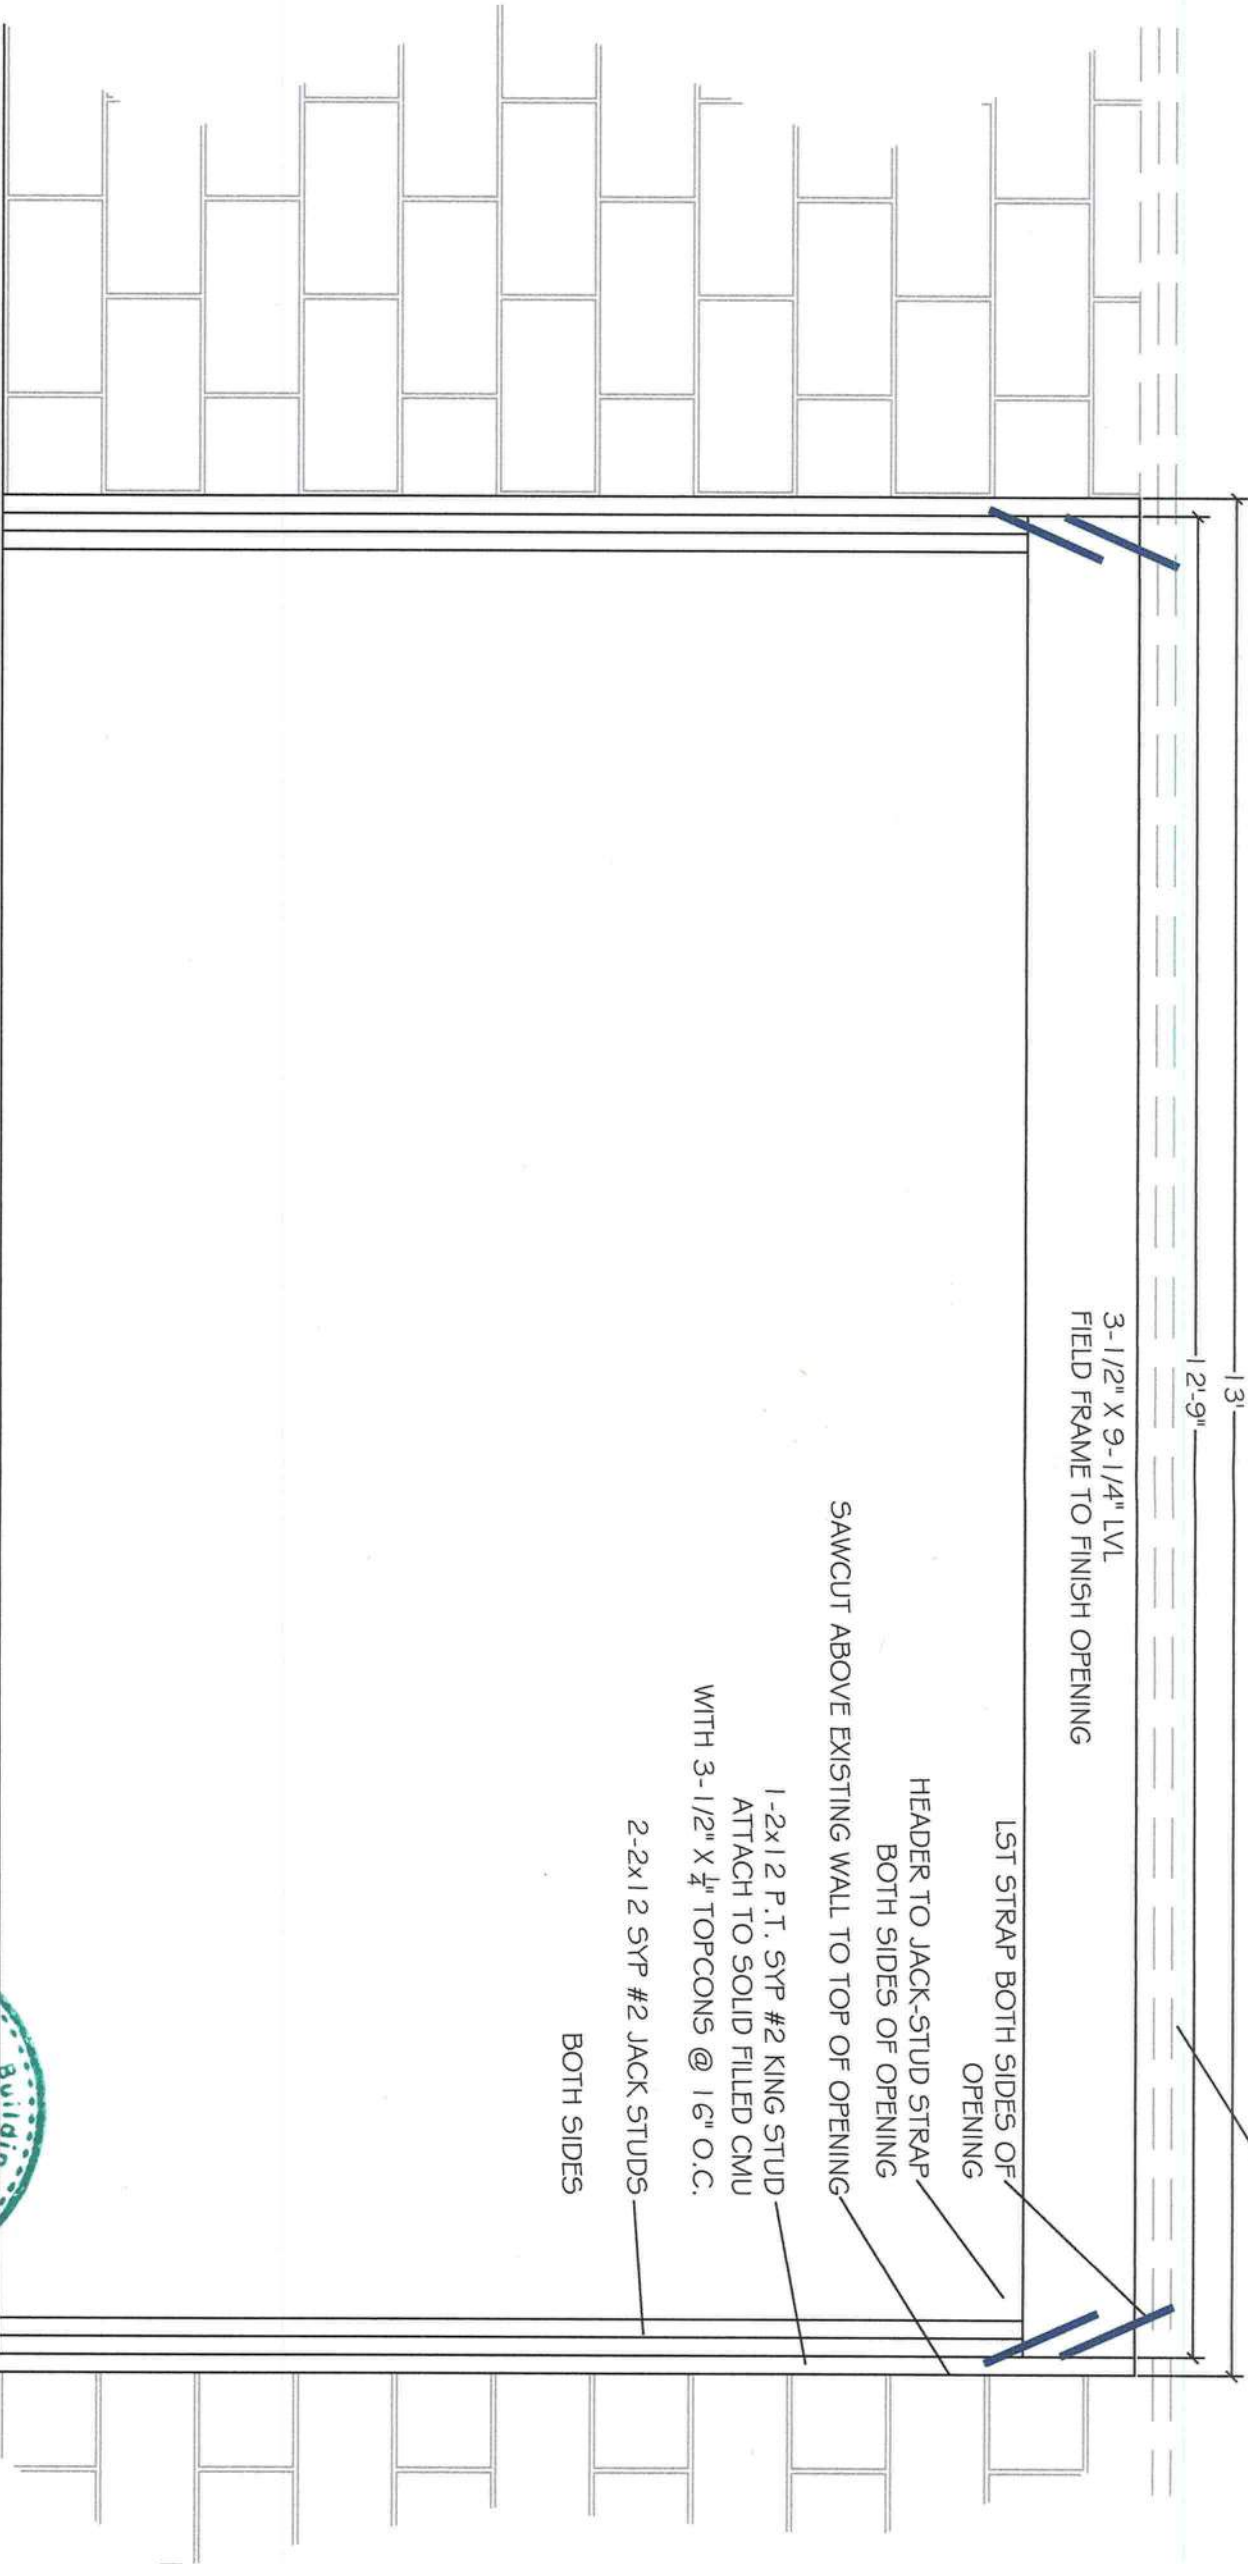


NOTE:  
INSTALL TEMPORARY SHORING  
ON EACH SIDE OF WALL PRIOR  
TO REMOVING EXISTING WALL.

NOTE:  
NO ADDITIONAL FOOTING IS  
REQUIRED - STUDS SHALL BEAR  
ON ORIGINAL FOOTING FOR  
EXTERIOR BEARING WALL.

BEARING WALL OPENING DETAIL  
NOT TO SCALE

DESIGN SPECIFICATIONS

- DESIGN CODES:  
2020 FLORIDA BUILDING CODE (FBC) - RESIDENTIAL
- OCCUPANCY: RESIDENTIAL GROUP R-3 (ONE- AND TWO-FAMILY DWELLINGS)
- NUMBER OF STORIES: 1

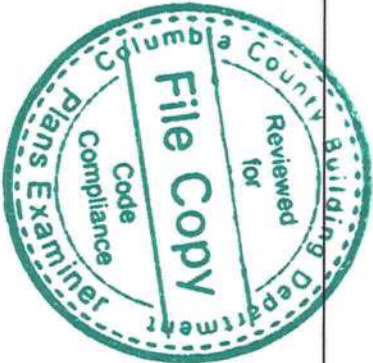

|               |               |
|---------------|---------------|
| PROJECT NO.   | FL23308       |
| DATE          | JULY 13, 2023 |
| REVISION DATE |               |
| SHEET         | S-1           |

ARIFF RESIDENCE  
BEARING WALL OPENING DETAIL  
317 NE MOODY COURT, LAKE CITY, FL

PREPARED FOR:  
ANDREW ARIFF  
267.636.3438  
popadrew@gmail.com

| DATE | REVISION DESCRIPTION |
|------|----------------------|
|      |                      |
|      |                      |
CAROL CHADWICK, P.E.  
Civil Engineer  
1208 S.W. Fairfax Glen  
Lake City, FL 32025  
307.680.1272  
ccpewyo@gmail.com  
www.carolchadwickpe.com  
FLORIDA • WYOMING  
OREGON • CALIFORNIA • N.C.E.E.S.