


Rafter DET. SHED DORMER
SCALE: 3/4" = 1'-0"

E.1

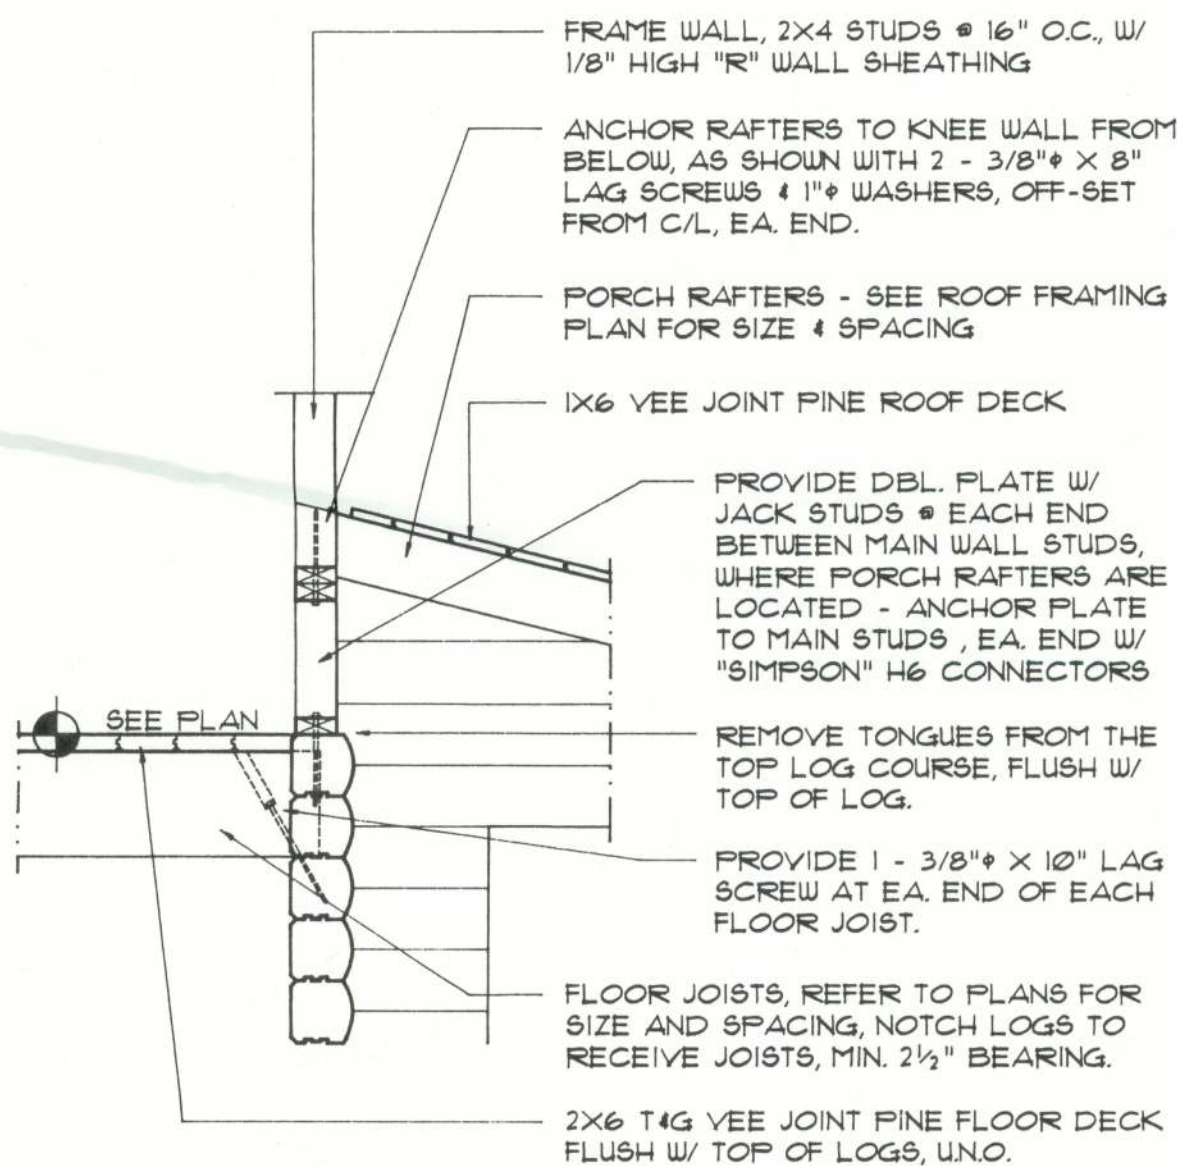

NOTE!
UNLESS NOTED OTHERWISE, NOMINAL ELEVATION @ TOP OF LOG WALLS IS AS FOLLOWS FOR 6" HIGH AND 8" HIGH LOGS:
6" LOGS - 19 COURSES = 8'-8 1/2"
8" LOGS - 14 COURSES = 8'-9"

Rafter DET. SHED DORMER
SCALE: 3/4" = 1'-0"

F.1


FIBERGLASS SHINGLES ON 15# FELT, ON 1/2" CDX PLYWOOD SHEATHING, W/ CONT MTL DRIP EDGE

FASTEN PLYWOOD TO PURLINS W/ 10d NAILS, AS FOLLOWS: EDGES @ 6" O.C., INTERMEDIATE @ 12" O.C.

2x4 PURLINS, @ 24" O.C., SECURE TO RAFTERS W/ 1/4" X 6" LAG SCREWS & 3/4" WASHERS, RECESSED 3/4" INTO TOP OF PURLIN - PROVIDE 2 LAGS @ GABLE END WALL CROSSING, EA. PURLIN


ROOF VENTILATION NOTES:

1. INSTALL 4" SCREENED VENTS ALONG SOFFITS @ 48" O.C., & WALL EXTENSIONS UNDER PORCH ROOFS AS PER DETAIL S4b.
2. PRE-NOTCH PURLINS AS PER DETAIL S4.5, THIS SHEET, TO PROVIDE AIRWAY PATH.
3. INSTALL A LOW PROFILE CONT. RIDGE VENT A DESIGN OR STYLE AS SELECTED BY THE OWNER, ALONG ALL SECTIONS OF HORIZONTAL ROOF RIDGES - FOLLOW MFG'S INSTALLATION GUIDELINES.

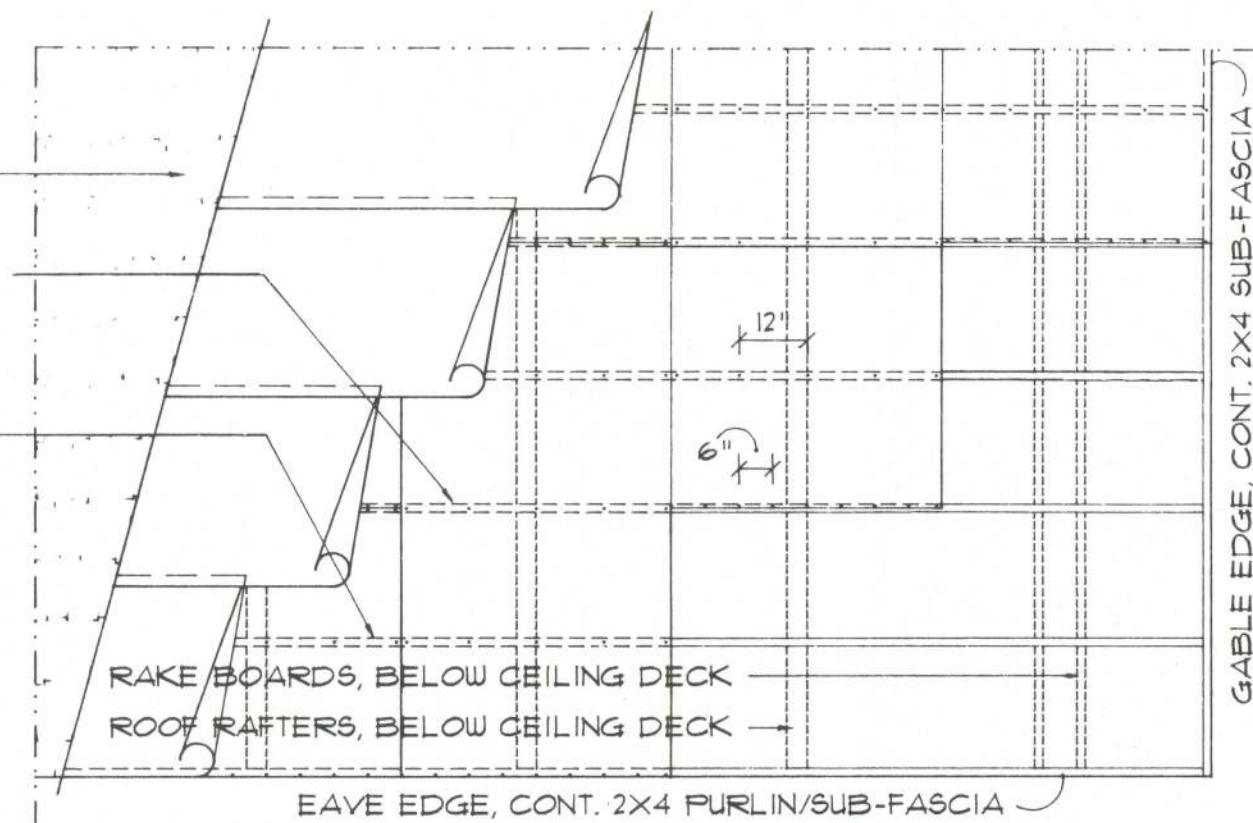

Roof Deck Nailing DET.
SCALE: 3/8" = 1'-0"


J

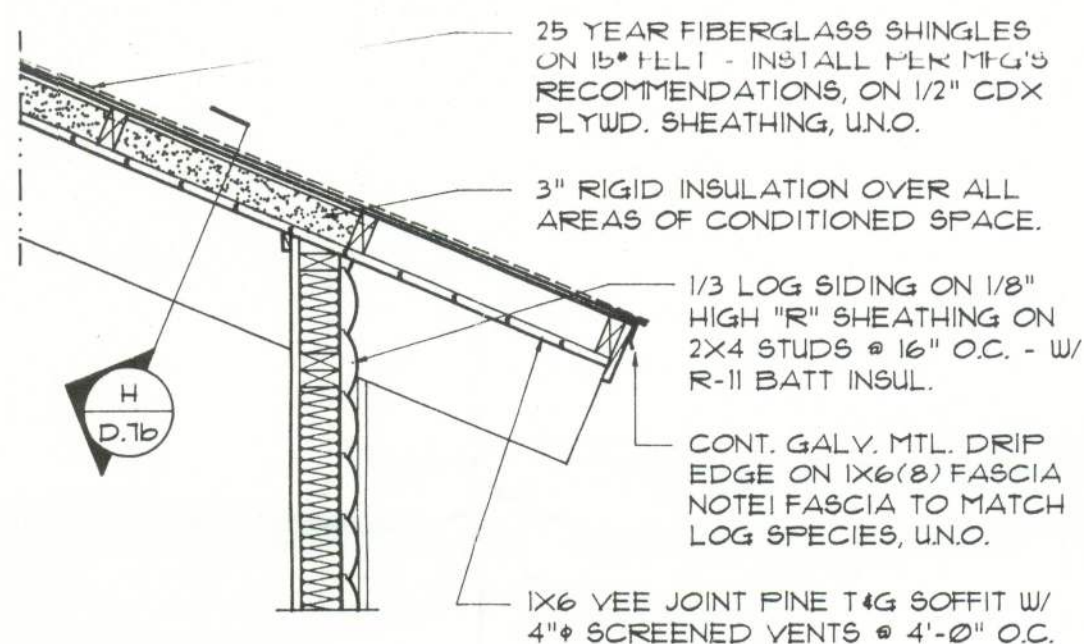

NOTE!
ALTERNATE INTERIOR FINISHES INCLUDE 1/2" GWB, 1x6 VEE JOINT PINE PANELING OR SIMILAR MATERIALS, AS DIRECTED BY OWNER.


Rafter DET. SHED DORMER
SCALE: 3/4" = 1'-0"

E.2

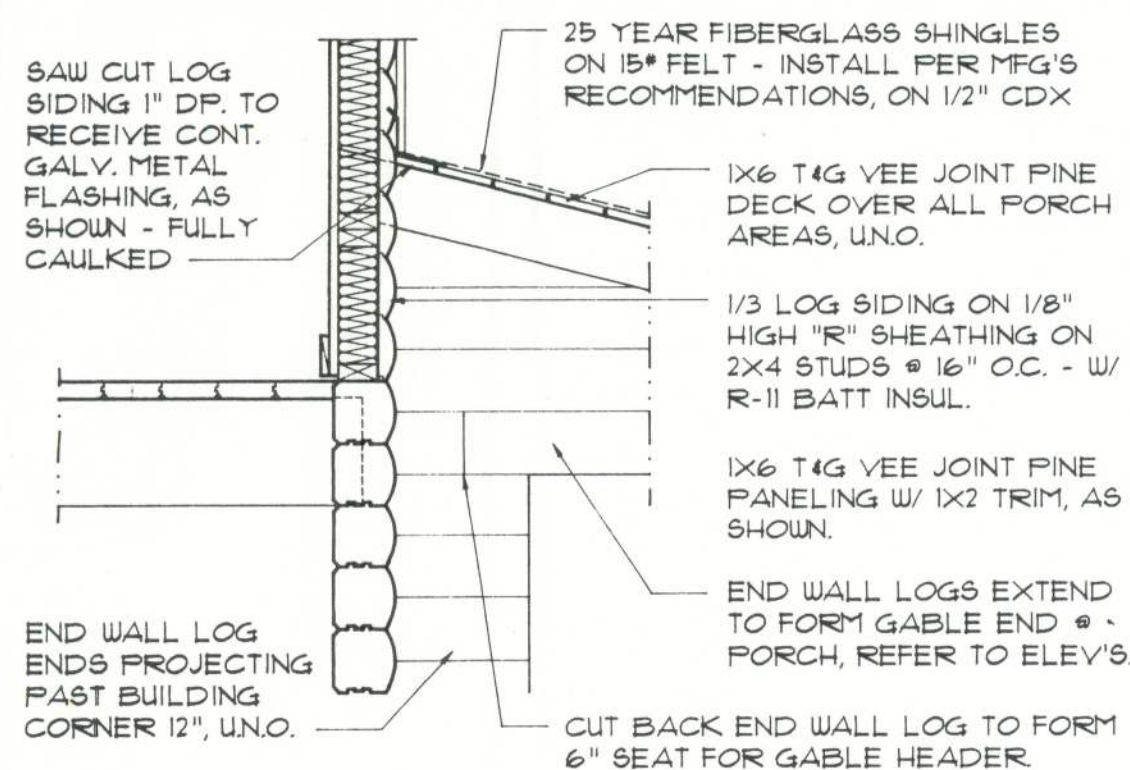


Rafter DET. SHED DORMER
SCALE: 3/4" = 1'-0"

F.2

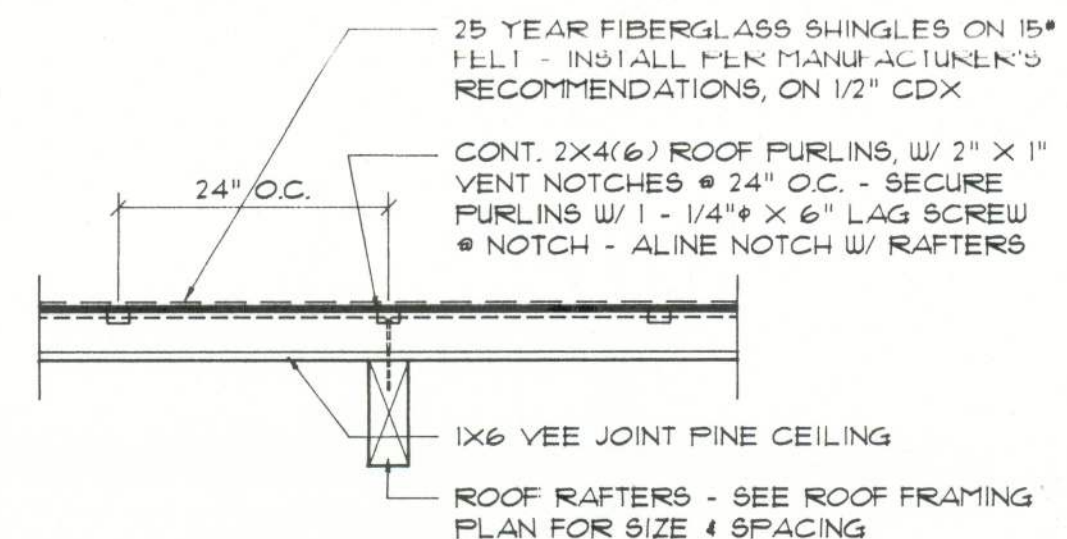

Purlin DETAIL
SCALE: 3/4" = 1'-0"

H

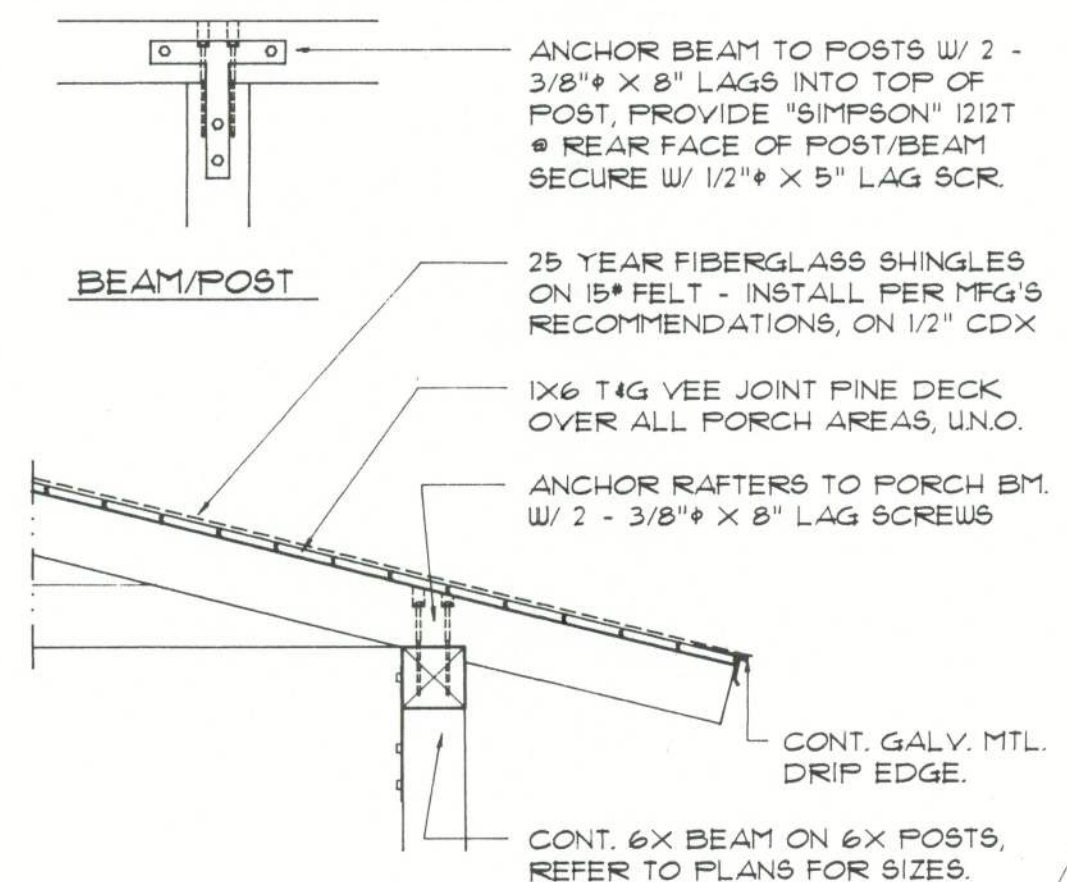

Rafter DET. PORCH EAVE
SCALE: 3/4" = 1'-0"

G

SHEET: D.7b

REVISION:

DRAWN: NPG

DATE: 01NOV96
COM: SRLH

Custom Log Home Standard Details:
ROOF FRAMING DETAILS

DUE TO VARIANCE IN LOCAL CODES/STANDARDS, THIS DRAWING IS NOT TO BE USED FOR CONSTRUCTION WITHOUT THE APPROVAL OF A LICENSED ARCHITECT OR ENGINEER. THE USER IS RESPONSIBLE FOR OBTAINING ALL NECESSARY PERMITS AND FOR THE PROTECTION OF THE PROJECT.

SUWANNEE RIVER LOG HOMES, INC.
Manufacturers
Specializing in Cypress & Cedar Custom Homes
4345 HIGHWAY 90, WELLSBORO, FLORIDA 32094
904-963-1065 / 1-800-962-1065