

COVER OVER POOL FOR HAZ FARRIS

LEARNER LUXURY PROPERTIES LLC

2210 OLD BELLAMY RD
FORT WHITE

CROSS SECTION

NOTE:

EXISTING SLAB

1/4" = 1'

METAL ROOF

CONTINUOUS RIDGE VENT

4 1/2 PITCH

2X4 PINE PURLINS
@ 2' O.C.

TYP.
2X4 CONT.
RAT RUN

2X12 PINE CONT.

2X12

2X12

TYP.

24" STRAP
EACH POST

6° SLIDER

6° SLIDER

6° SLIDER

4'

2'

2'

4'

TYP.
4X4 POST
BOTTOM

CLEAN COMPACTED
FILL

FOOTINGS 10"X20" w/ 2-#5 REBAR 30'

4" SLAB w/ 3000 PSI
CONCRETE
w/ FIBER


RIGHT SIDE ELEVATION

10/1/23


10/1/23

FRONT & REAR ELEVATIONS

1/4" = 1'

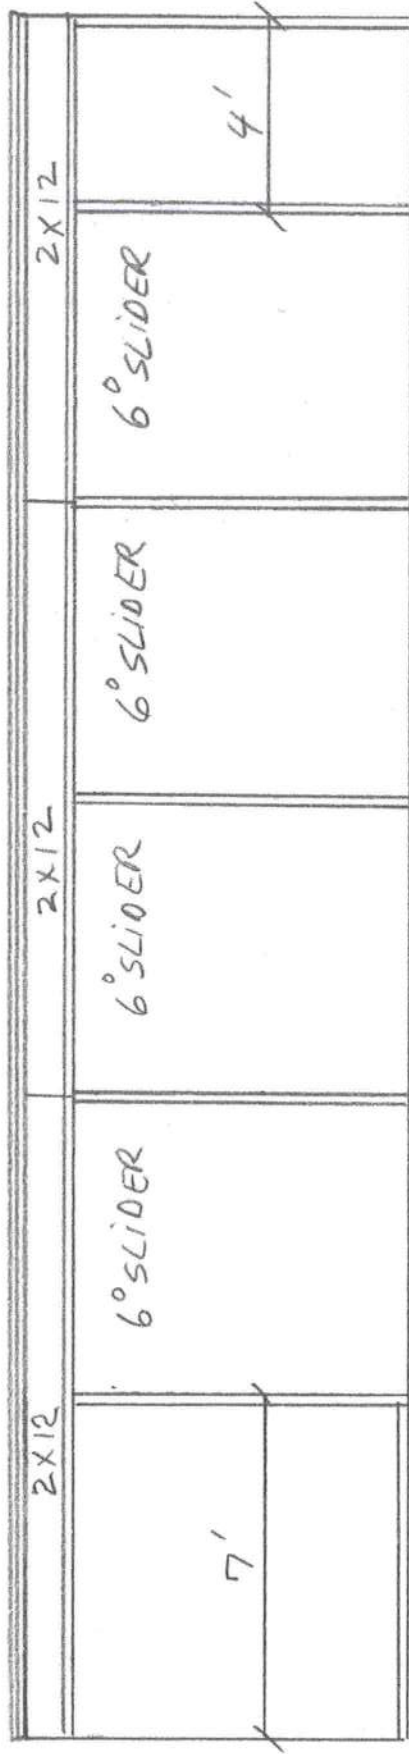


FRONT ELEVATION

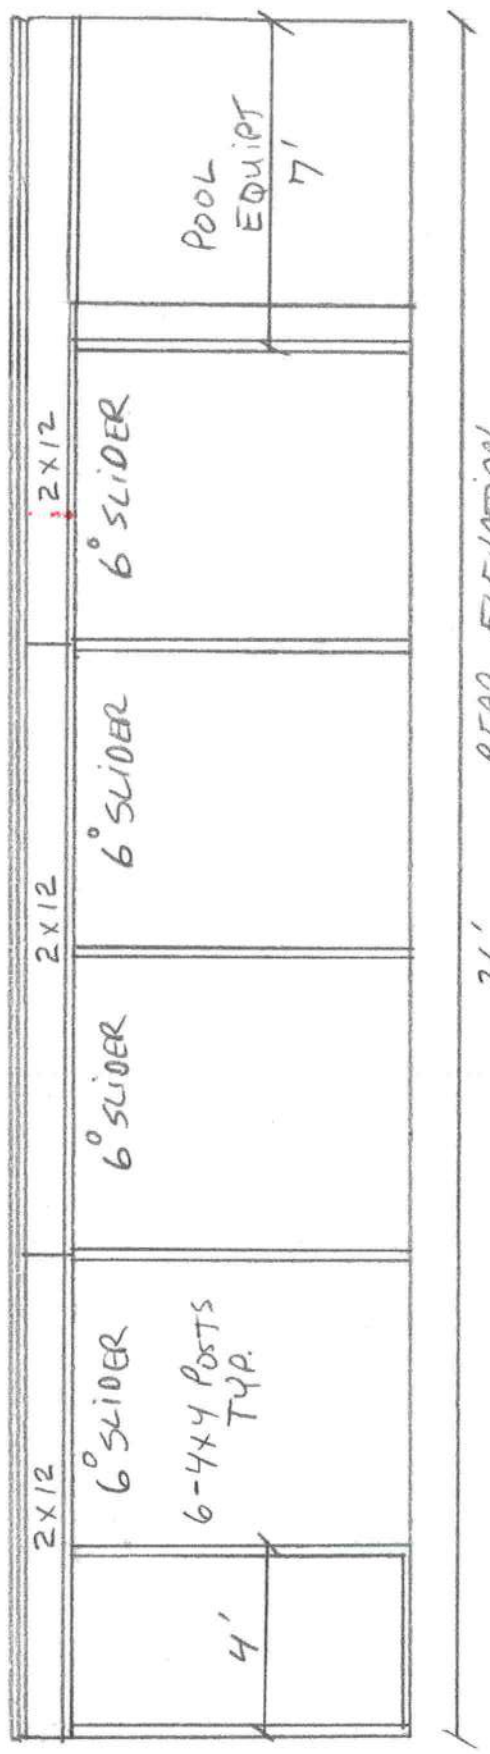

FLOOR PLAN

1/8" = 1'

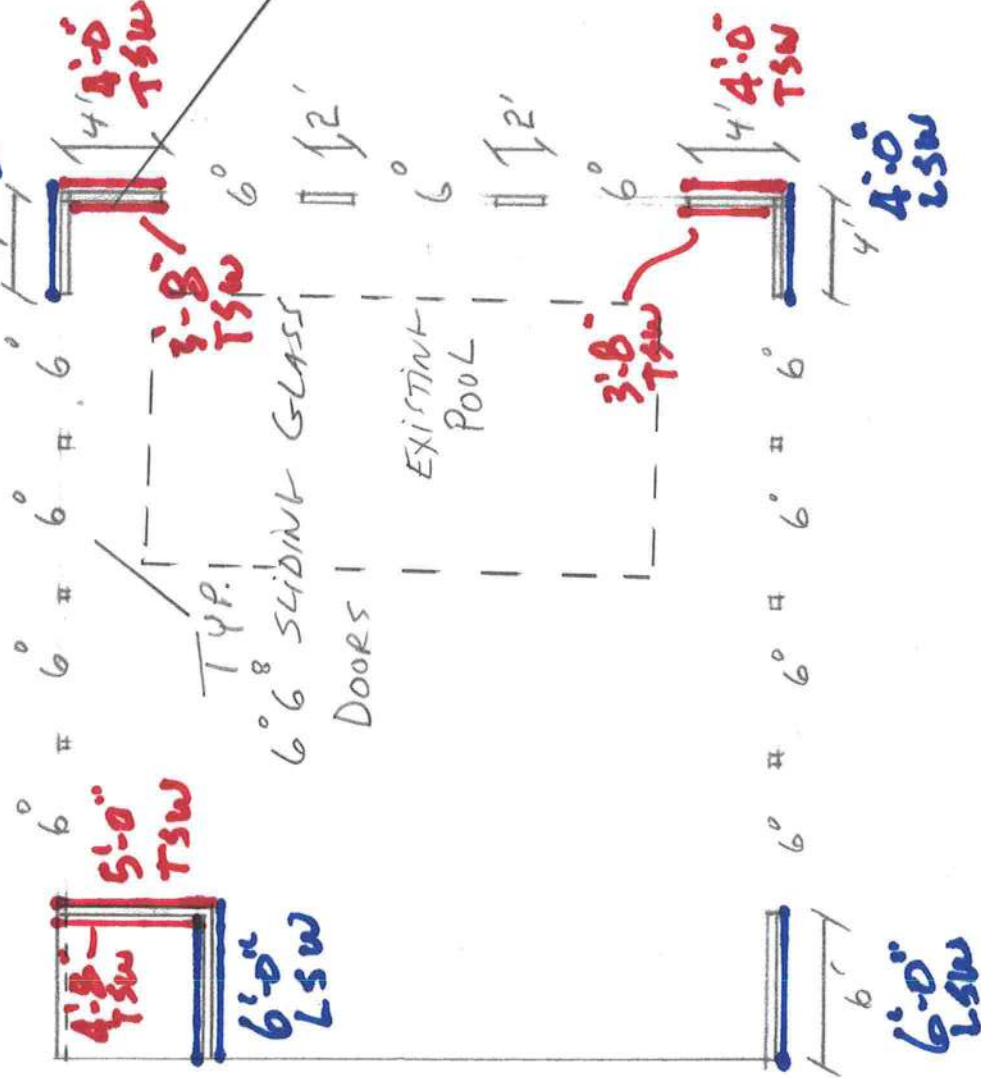

NOTE: TYP.

1 1/2" OSB ON EXTERIOR.

1 1/2" FINISH PLYWOOD INTERIOR.

BOTH NOTED w/ 8d RING SHANKS @ 30" O.C EDGES & 6" IN FIELD


ATTACH TO:
EXISTING
BLOCK
HOME

10/1/23

TYPICAL WALL SECTION

NOTE:

1/2" PLYWOOD NAILED
TO 2' O.C. PURLINS
W/ 8d RINK SHANK
3" ON EDGES &
6" IN FIELD

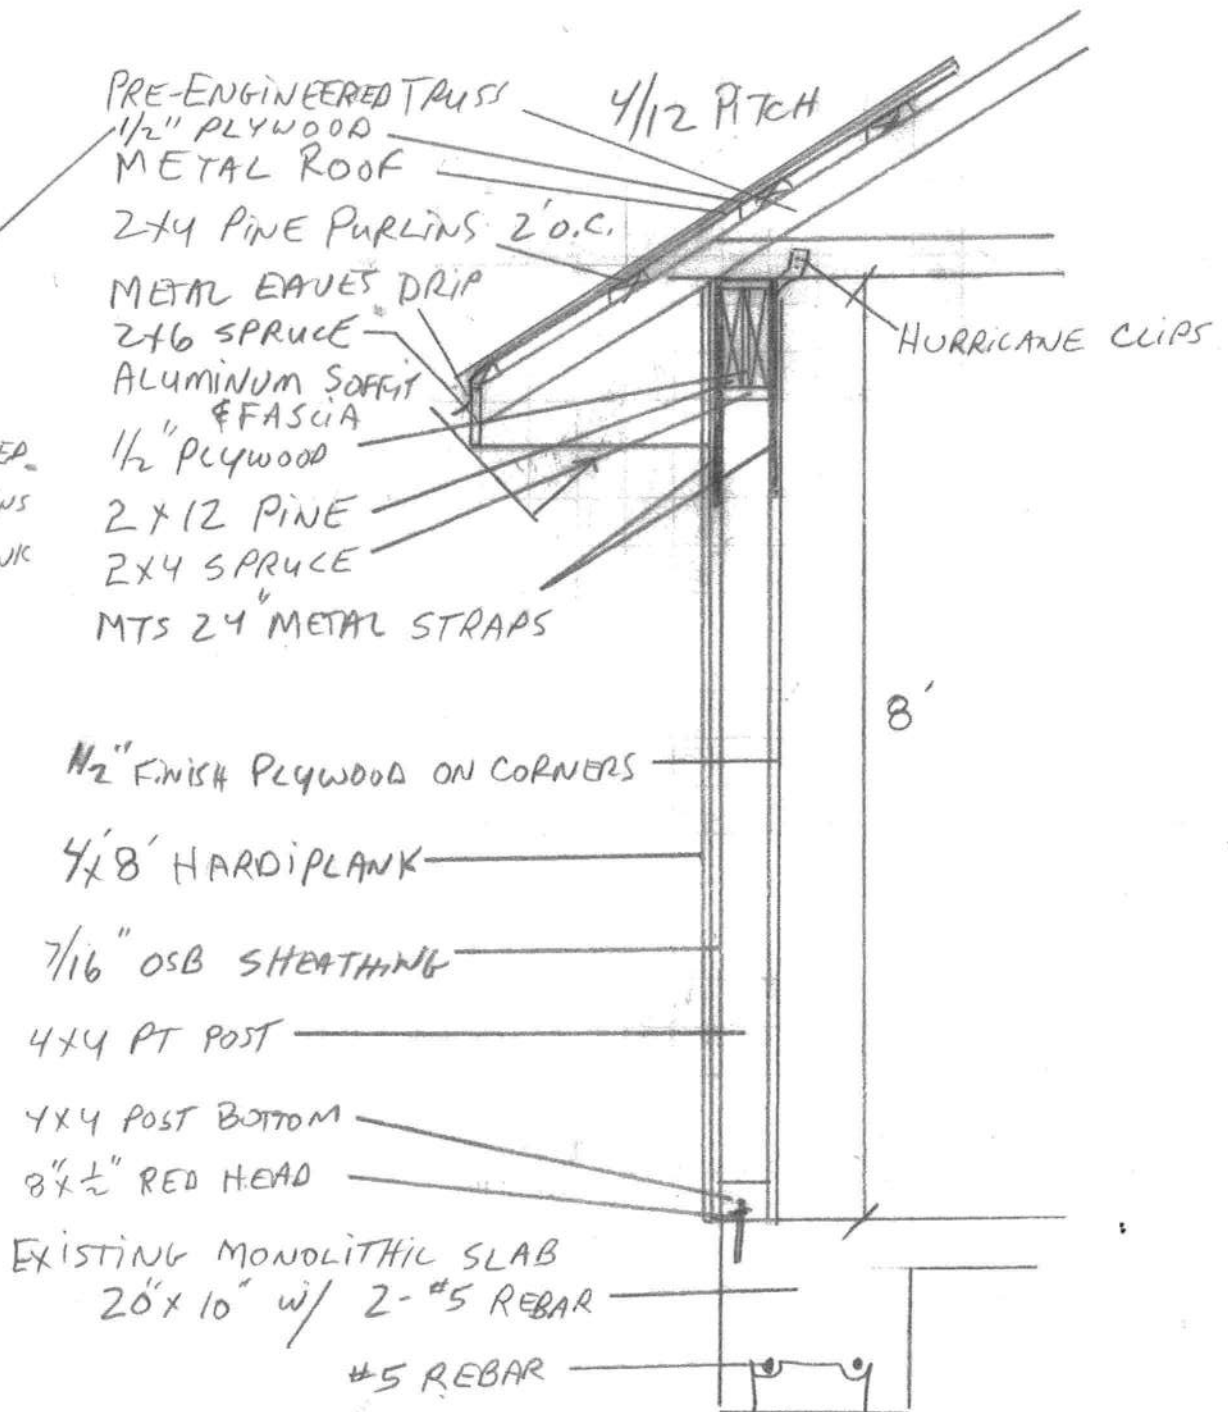

COVER OVER POOL FOR HAZ FARRIS

LERNER LUXURY PROPERTIES LLC

2210 OLD BELLAMY RD
FORT WHITE

NOTE:

EXISTING SLAB

CROSS SECTION

1/4" = 1'

METAL ROOF

CONTINUOUS RIDGE VENT

4 1/2 PITCH

2X4 PINE PURLINS
@ 2' O.C.

TYP.
2X4 CONT.
RAT RUN

TYP.
4X4X8'
- PT POSTS

2X12

2X12

2X12 PINE CONT.

24" STRAP
EACH POST

6° SLIDER

6° SLIDER

6° SLIDER

4'

2'

2'

4'

TYP.
4X4 POST
BOTTOM

CLEAN COMPACTED
FILL

FOOTINGS 10"X20" w/ 2-#5 REBAR 30'

4" SLAB w/ 3000 PSI
CONCRETE
w/ FIBER


RIGHT SIDE ELEVATION

10/1/23


[Signature]
10/1/23

FRONT & REAR ELEVATIONS.

1/4" = 1'

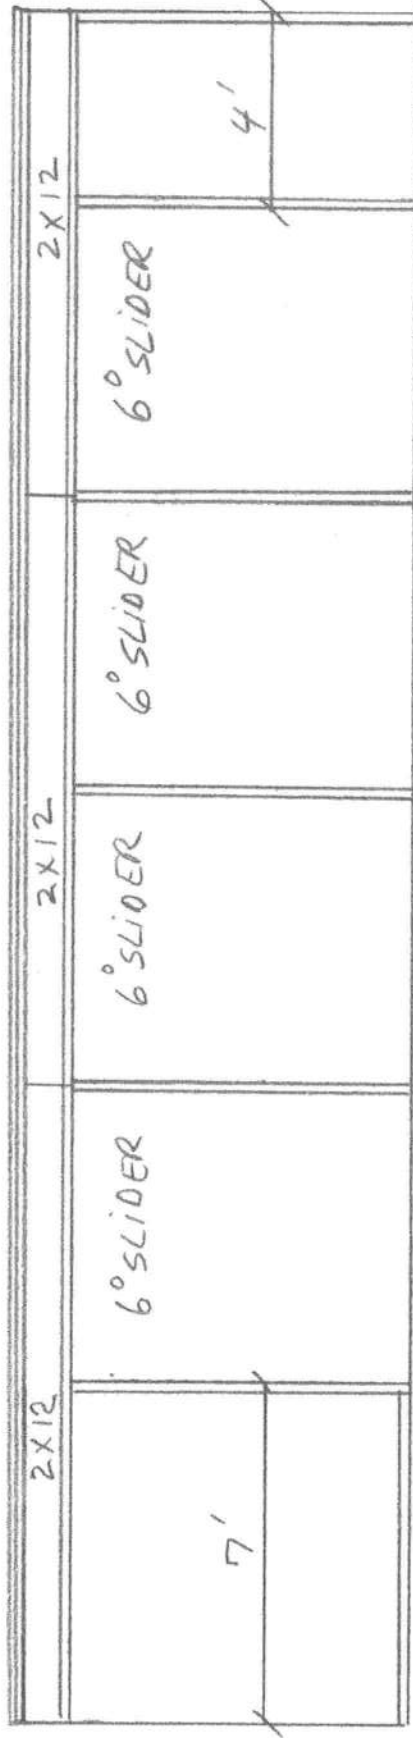

FRONT ELEVATION

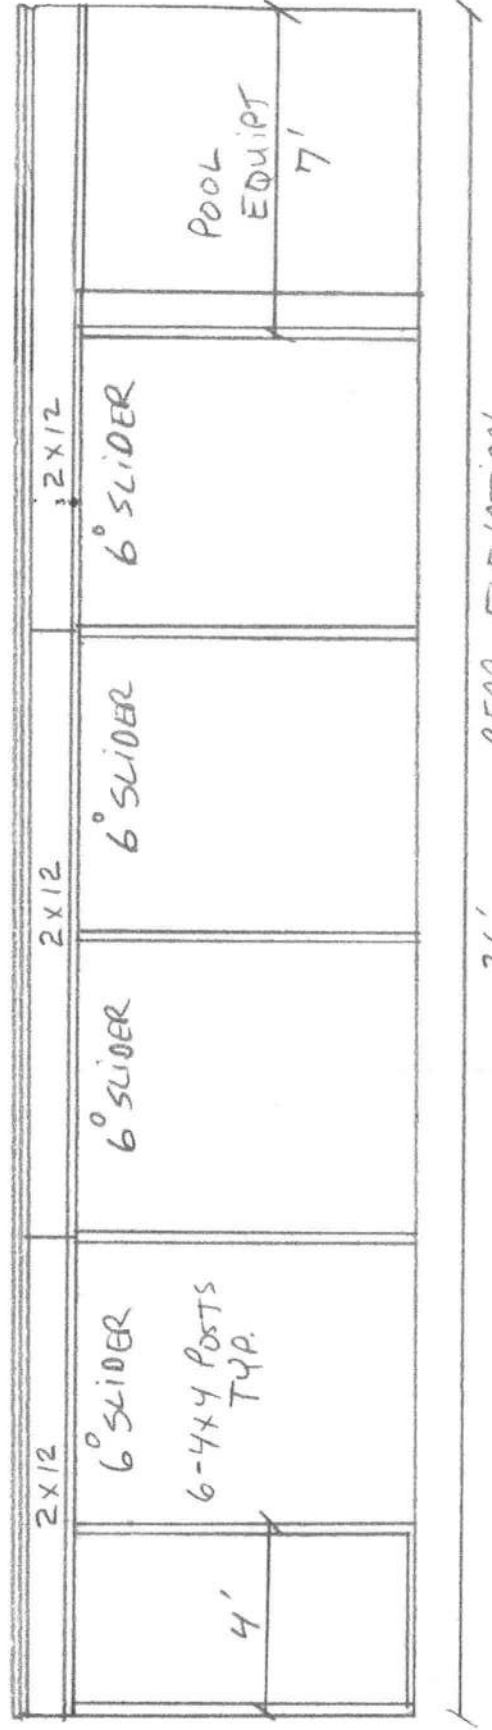

REAR ELEVATION

