



STATE OF FLORIDA
DEPARTMENT OF HEALTH
ONSITE SEWAGE TREATMENT AND DISPOSAL
SYSTEM
APPLICATION FOR CONSTRUCTION PERMIT

PERMIT NO. 20-0537
DATE PAID: 7/9/20
FEE PAID: 600.00
RECEIPT #: 1524736

APPLICATION FOR:

[] New System [] Existing System [] Holding Tank [] Innovative
[] Repair [] Abandonment [] Temporary [X] Like A Like

APPLICANT:

BKL Investment Co (Freedom)

AGENT: Robert W. Ford North Florida Septic Tank Inc;

TELEPHONE: 386-755-6372

MAILING ADDRESS: 741 SE State Road 100 Lake City, Fla 32025

TO BE COMPLETED BY APPLICANT OR APPLICANT'S AUTHORIZED AGENT. SYSTEMS MUST BE CONSTRUCTED BY A PERSON LICENSED PURSUANT TO 489.105(3)(m) OR 489.552, FLORIDA STATUTES. IT IS THE APPLICANT'S RESPONSIBILITY TO PROVIDE DOCUMENTATION OF THE DATE THE LOT WAS CREATED OR PLATTED (MM/DD/YY) IF REQUESTING CONSIDERATION OF STATUTORY GRANDFATHER PROVISIONS.

PROPERTY INFORMATION

LOT: 19 BLOCK: — SUBDIVISION: Old Wire Forest PLATTED: —

PROPERTY ID #: 24-6516-03817-219 ZONING: — I/M OR EQUIVALENT: [Y/N]

PROPERTY SIZE: 10.032 ACRES WATER SUPPLY: [☒] PRIVATE PUBLIC [] ☐ ≤2000GPD [] >2000GPD

IS SEWER AVAILABLE AS PER 381.0065, FS? [Y/N] DISTANCE TO SEWER: 2 FT

PROPERTY ADDRESS: 482 Gallberry CT FW

DIRECTIONS TO PROPERTY: Old wire rd to maplewood T/L then to SW Gallberry TR go to end at cul-de site on R

BUILDING INFORMATION

[X] RESIDENTIAL [] COMMERCIAL

Unit No	Type of Establishment	No. of Bedrooms	Building Area Sqft	Commercial/Institutional System Design Table 1, Chapter 64E-6, FAC
1	<u>mhome</u>	<u>3</u>	<u>1130</u>	<u>ORIGINAL ATTACHED</u>
2				
3				
4				

[] Floor/Equipment Drains [] Other (Specify) —

SIGNATURE: Robert W Ford DATE: 7-5-2020

STATE OF FLORIDA
DEPARTMENT OF HEALTH
APPLICATION FOR CONSTRUCTION PERMIT

Permit Application Number 20-0537

Scale: Each block represents 10 feet and 1 inch = 40 feet.

See Attachment

Notes: _____

Site Plan submitted by: Robert W. Ford III DATE 7-5-2020

Plan Approved ☒

Not Approved ☐


Date 11/3/20

By *[Signature]*

[Signature]

County Health Department

ALL CHANGES MUST BE APPROVED BY THE COUNTY HEALTH DEPARTMENT

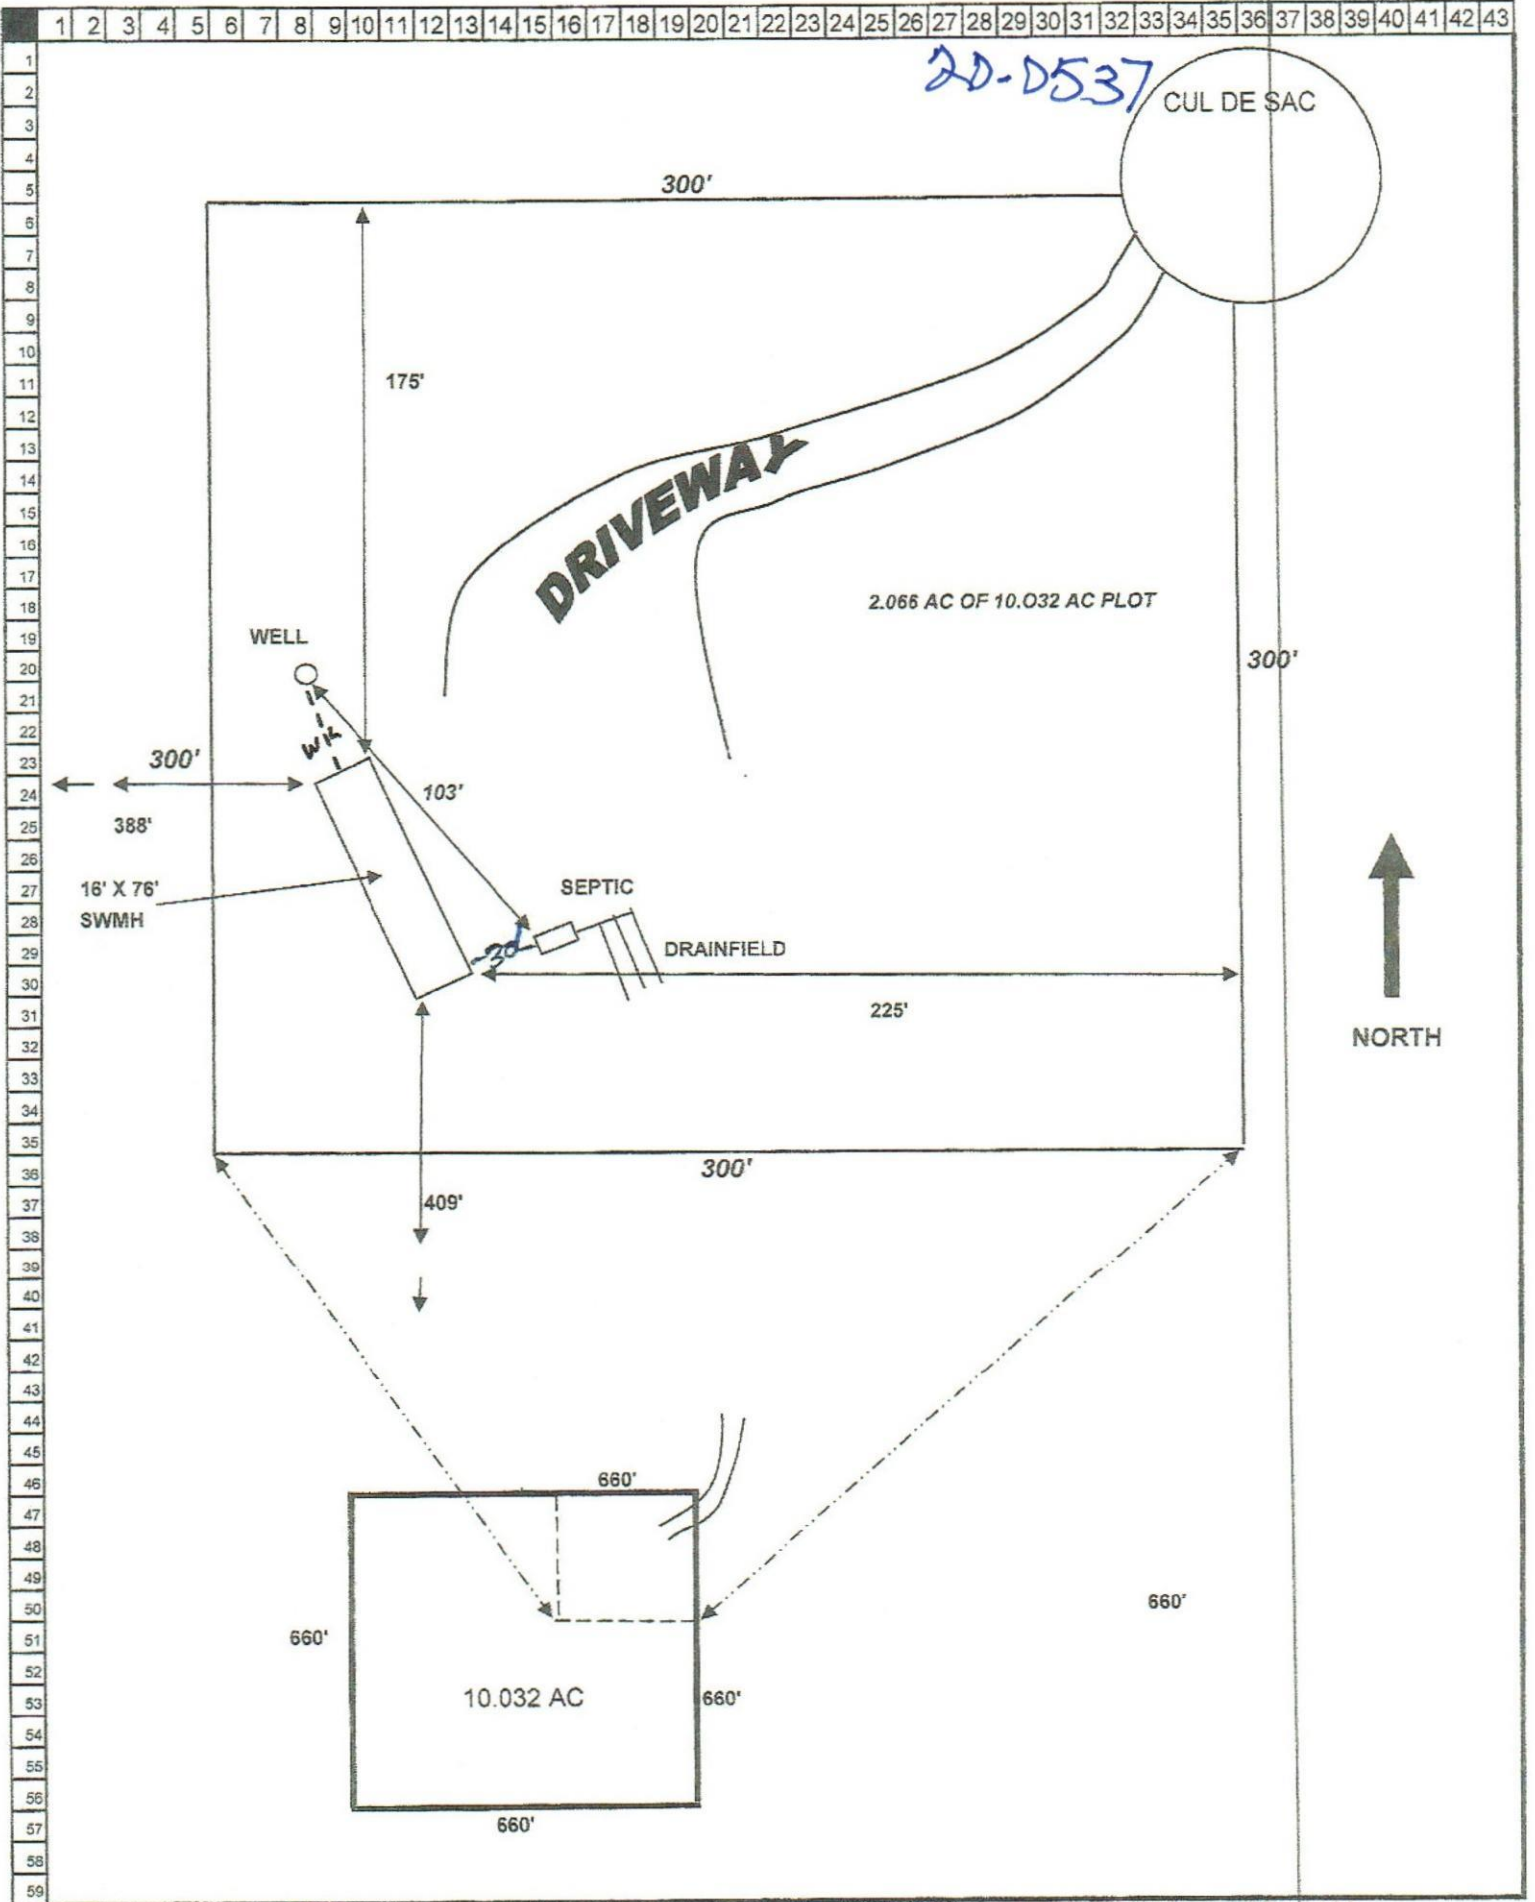

BUYER HASKELL PARCEL ID# 24-6S-16-03817-219 DATE DRAWN 6/24/2020
ACREAGE 10.032 DEALER: FREEDOM HOMES 386-752-5355

[Signature] 7-5-0070