



STATE OF FLORIDA
DEPARTMENT OF HEALTH
ONSITE SEWAGE TREATMENT AND DISPOSAL
SYSTEM
APPLICATION FOR CONSTRUCTION PERMIT

PERMIT NO. 20-0734
DATE PAID: 9/14/20
FEE PAID: 310.00
RECEIPT #: 1577970

APPLICATION FOR:

☒ New System ☐ Existing System ☐ Holding Tank ☐ Innovative
☐ Repair ☐ Abandonment ☐ Temporary ☐

APPLICANT: William & Brandalyn Womble

AGENT: ROCKY FORD, A & B CONSTRUCTION

TELEPHONE: 386-497-2311

MAILING ADDRESS: 546 SW Dortch Street, FT. WHITE, FL, 32038

=====

TO BE COMPLETED BY APPLICANT OR APPLICANT'S AUTHORIZED AGENT. SYSTEMS MUST BE CONSTRUCTED BY A PERSON LICENSED PURSUANT TO 489.105(3)(m) OR 489.552, FLORIDA STATUTES. IT IS THE APPLICANT'S RESPONSIBILITY TO PROVIDE DOCUMENTATION OF THE DATE THE LOT WAS CREATED OR PLATTED (MM/DD/YY) IF REQUESTING CONSIDERATION OF STATUTORY GRANDFATHER PROVISIONS.

=====

PROPERTY INFORMATION

LOT: 3 BLOCK: NA SUB: Lakewood Estates PLATTED:

PROPERTY ID #: 23-3S-16-02272-103 ZONING: I/M OR EQUIVALENT: ☐ Y ☒ N

PROPERTY SIZE: 5.42 ACRES WATER SUPPLY: ☒ PRIVATE PUBLIC ☐ ≤ 2000 GPD ☐ > 2000 GPD

IS SEWER AVAILABLE AS PER 381.0065, FS? ☐ Y ☒ N DISTANCE TO SEWER: NA FT

PROPERTY ADDRESS: 300 Emporia Gln, Lake City, FL

DIRECTIONS TO PROPERTY: Head W. on NE Franklin St, TR onto NE Calhoun Ave, TL onto NE Washington St, TR onto NW Lake Jeffery Rd, TL onto NW Omaha Way, TR onto NW Emporia Gln.

BUILDING INFORMATION

☒ RESIDENTIAL ☐ COMMERCIAL

Unit No	Type of Establishment	No. of Bedrooms	Building Area Sqft	Commercial/Institutional System Design Table 1, Chapter 64E-6, FAC
---------	-----------------------	-----------------	--------------------	--

1	SF Residential	4	3363	
---	----------------	---	------	--

2

3

☐ Floor/Equipment Drains ☐ Other (Specify)

SIGNATURE: William D. Bishop II DATE: 9/10/2020

47893


STATE OF FLORIDA
DEPARTMENT OF HEALTH
APPLICATION FOR ONSITE SEWAGE DISPOSAL SYSTEM CONSTRUCTION PERMIT

Permit Application Number 20-0734

Womble

PART II - SITEPLAN

Scale: 1 inch = 40 feet.

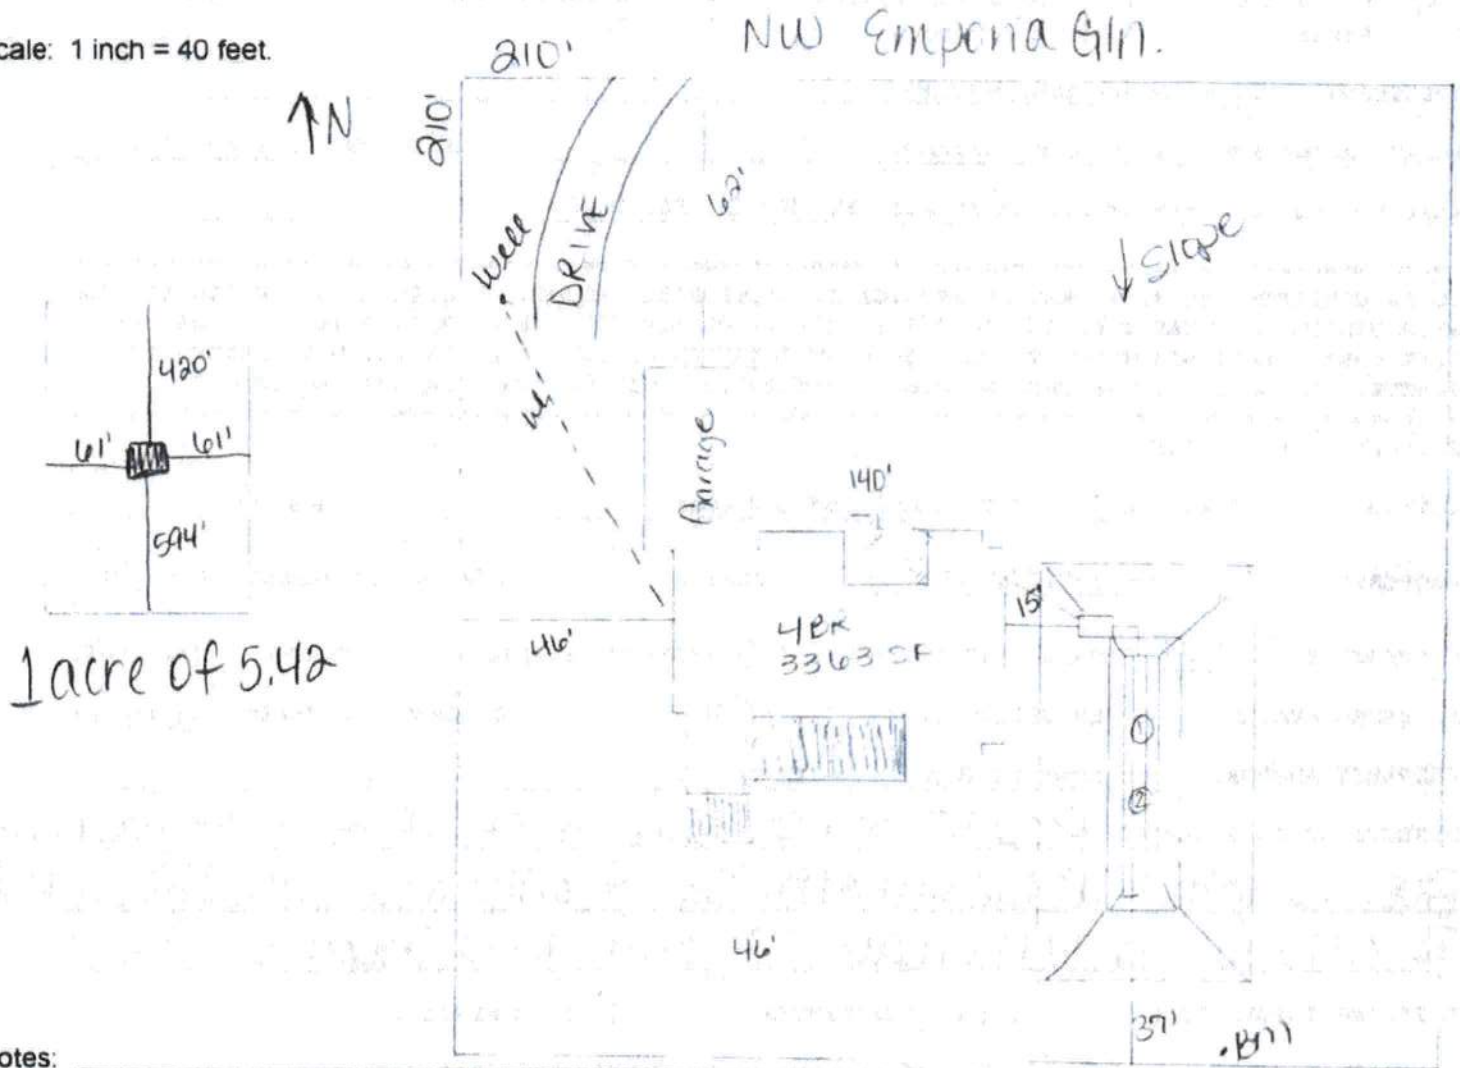

Notes:

1 acre of 5.42

Site Plan submitted by:

William D. Bishop II

Plan Approved ☒

Not Approved ☐

By

Columbia CHD

MASTER CONTRACTOR

Date 9-10-20

County Health Department

ALL CHANGES MUST BE APPROVED BY THE COUNTY HEALTH DEPARTMENT