



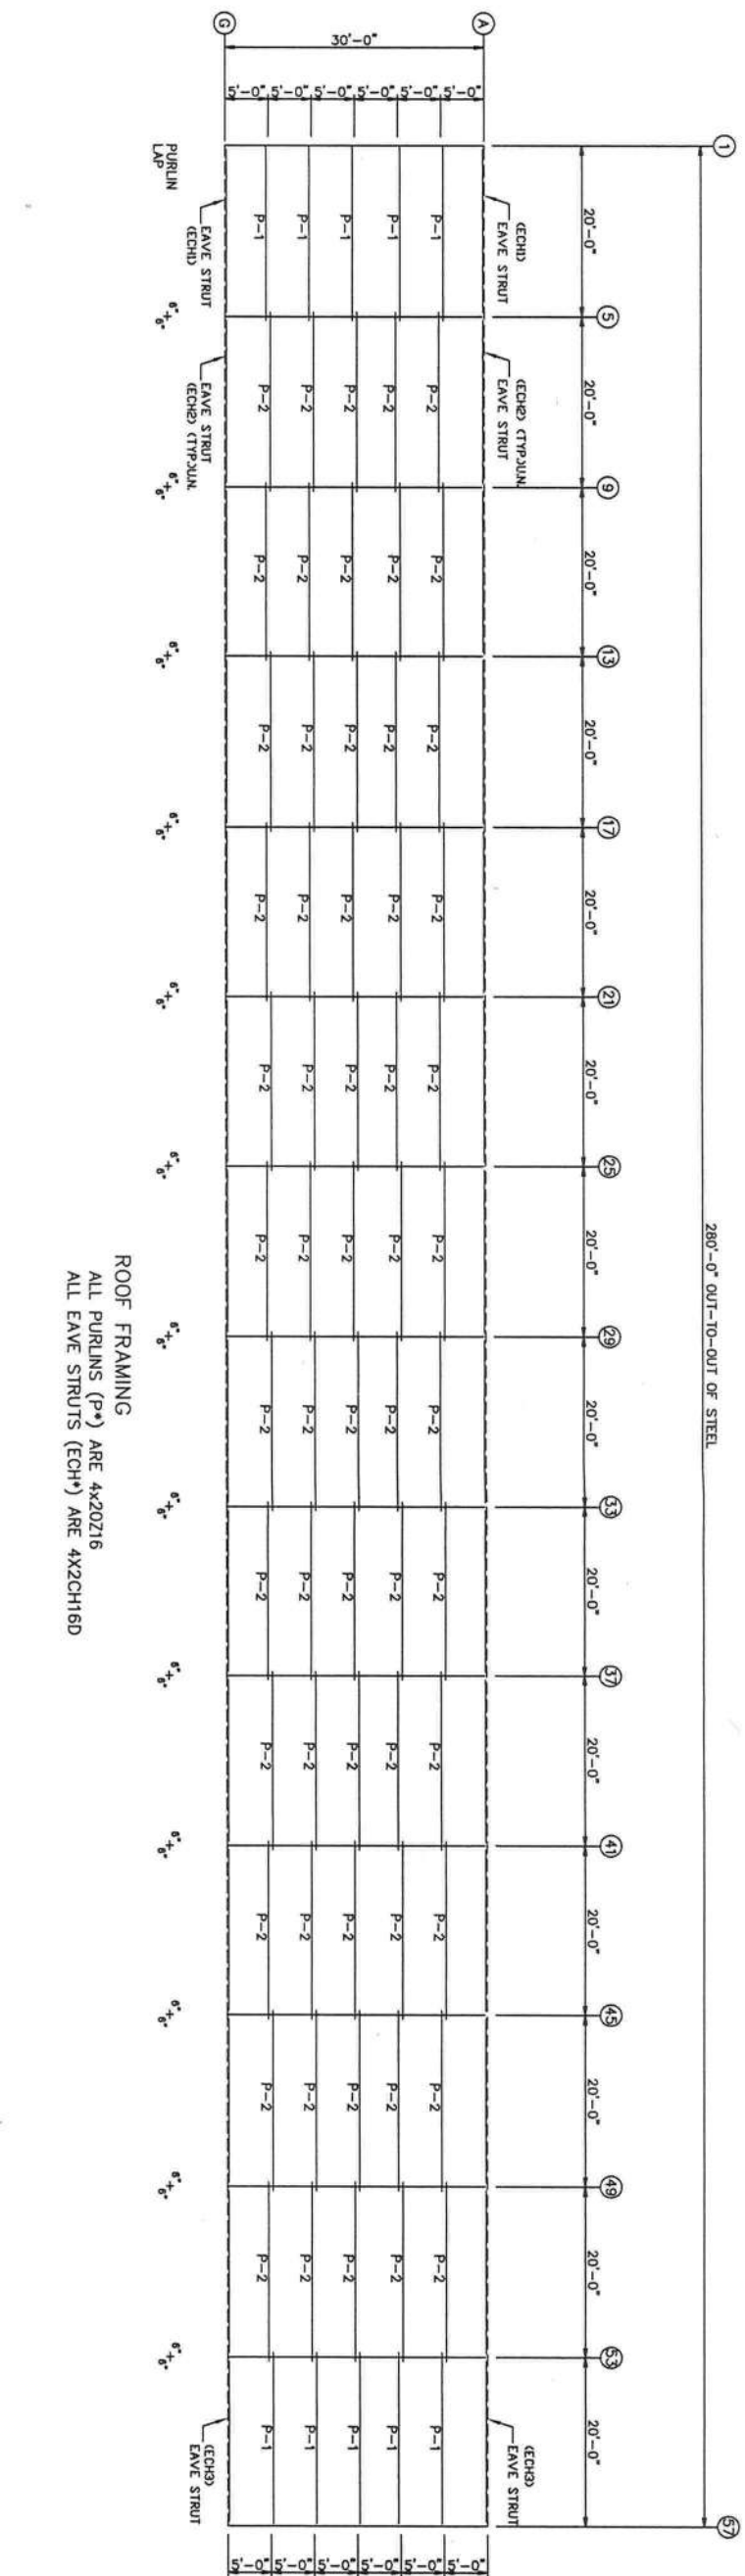

ROOF FRAMING
ALL PURLINS (P*) ARE 4x20Z16
ALL EAVE STRUTS (ECH*) ARE 4X2CH16D

MEMBER TABLE		
ROOF PLAN		
MARK	PART	LENGTH
ECH1	4X2SCH16D	19'-10 3/4"
ECH2	4X2SCH16D	19'-11 3/4"
ECH3	4X2SCH16D	20'-0 3/4"
P1	4X20Z16	20'-5 3/4"
P2	4X20Z16	21'-0"

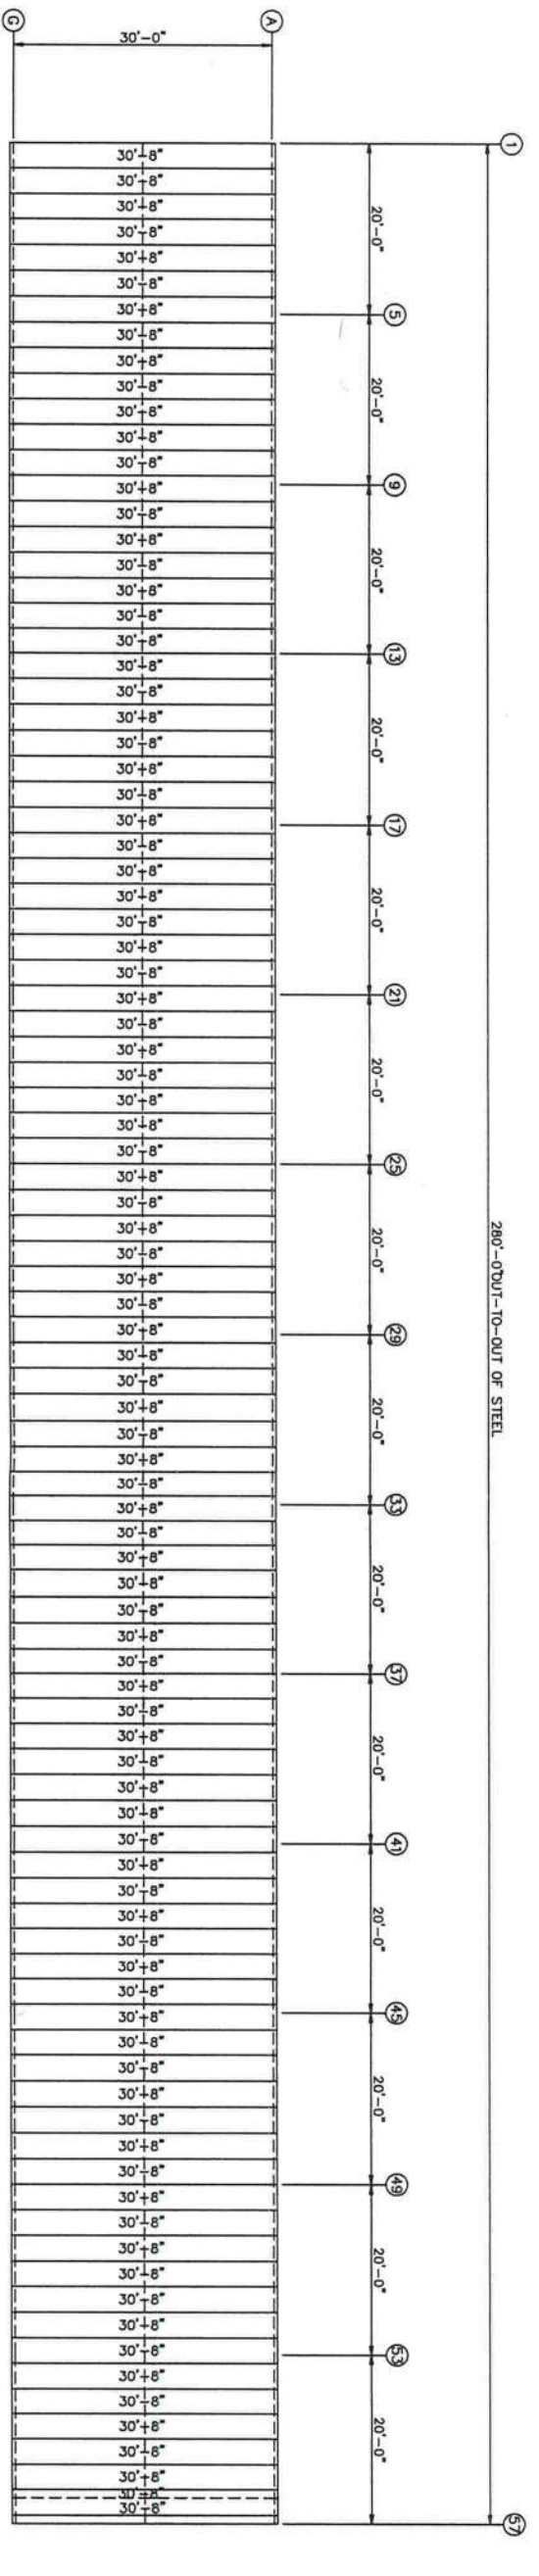

ROOF SHEETING & TRIM
PANELS: 26 Ga. PR - Galvalume

REVISIONS				
REV.	DESCRIPTION	DATE	DTLR	CHKR

DRAWING STATUS				

VULCAN STEEL STRUCTURES, INC	
PROJECT	BUILDING #900
ID	27611
PROJECT	LAKE CITY, FL 32025

SEAL

ORIGINAL SIGNATURE REQUIRED

5/12/22

MINI-STORAGE & RECORD STORAGE

FLOOR PLAN

DESIGN: VB

DRAFT: KVB

CHECK: VB

DATE: 05/12/22

SHEET

E2

APPLICATION OF SEAL IS FOR METAL BUILDING ONLY AND DOES NOT REPRESENT THE PROFESSIONAL OF RECORD.

VANESSA L. BANKS

FLORIDA

PROFESSIONAL ENGINEER

No. 83970