


STATE OF FLORIDA
DEPARTMENT OF HEALTH
APPLICATION FOR CONSTRUCTION PERMIT

Permit Application Number 13-0395-E

----- PART II - SITEPLAN -----

Scale: Each block represents 10 feet and 1 inch = 40 feet

200' 80' ft from nearest property line

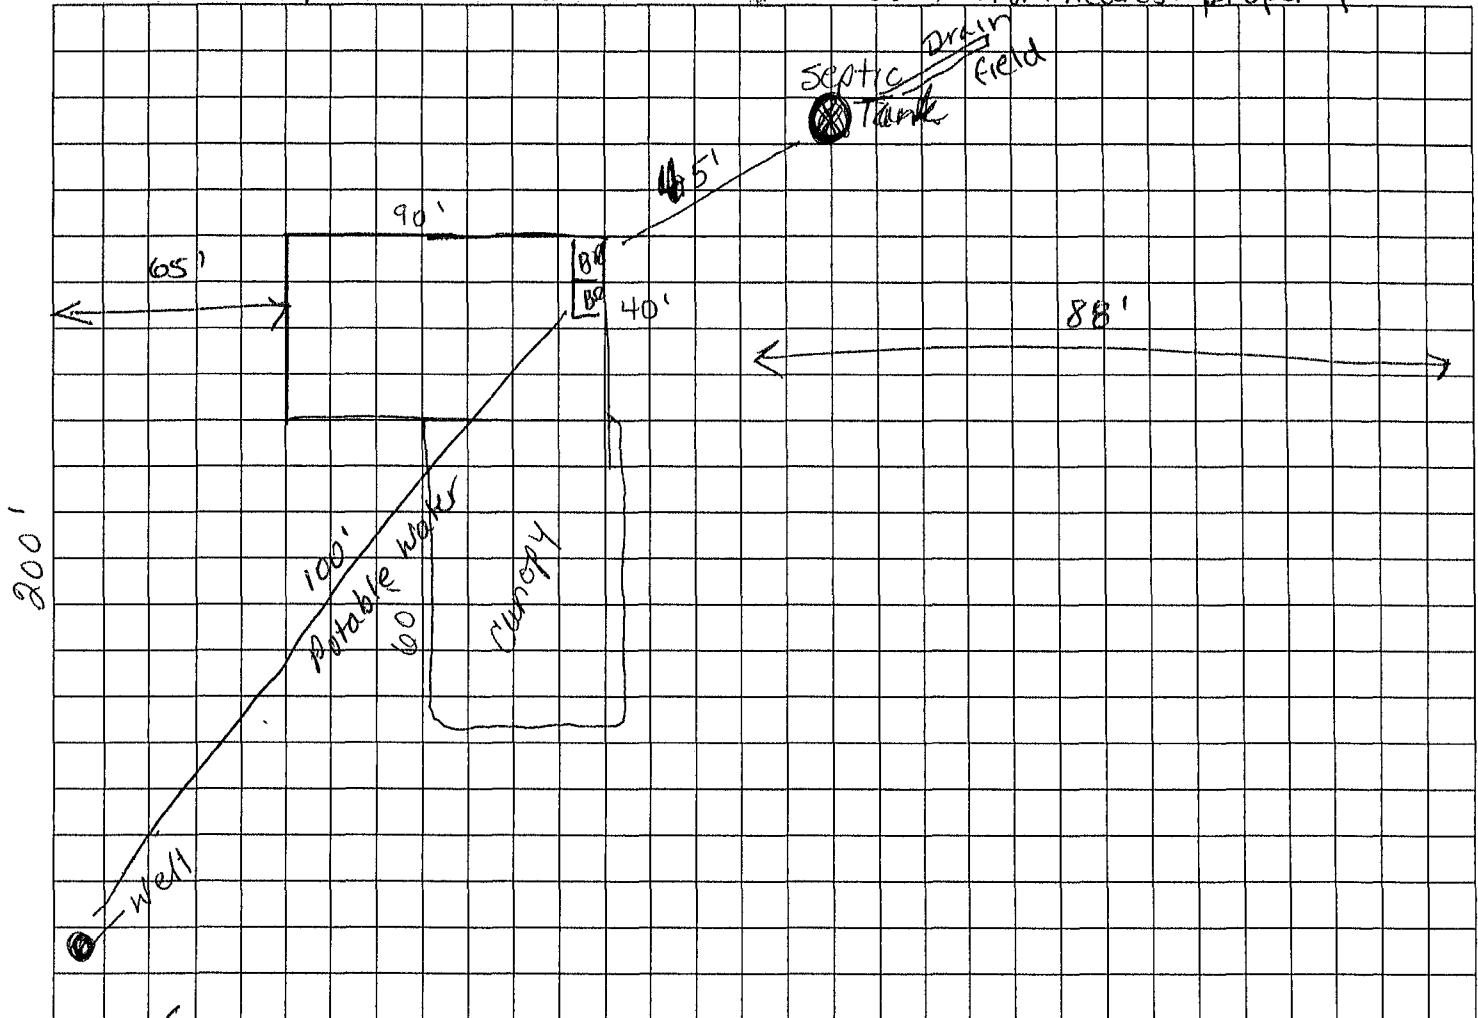

Notes: (See Attached) Distance from well to Septic 180'

* See attached *

Site Plan submitted by: Rory Porter

Plan Approved ☒

By Salve Ford Env Health Director Columbia

Not Approved ☐

Agent

Date

7/31/13

County Health Department

ALL CHANGES MUST BE APPROVED BY THE COUNTY HEALTH DEPARTMENT

FIGURE 2
SITE LAYOUT MAP
I-10/441 VALERO
LAKE CITY, FLORIDA

