

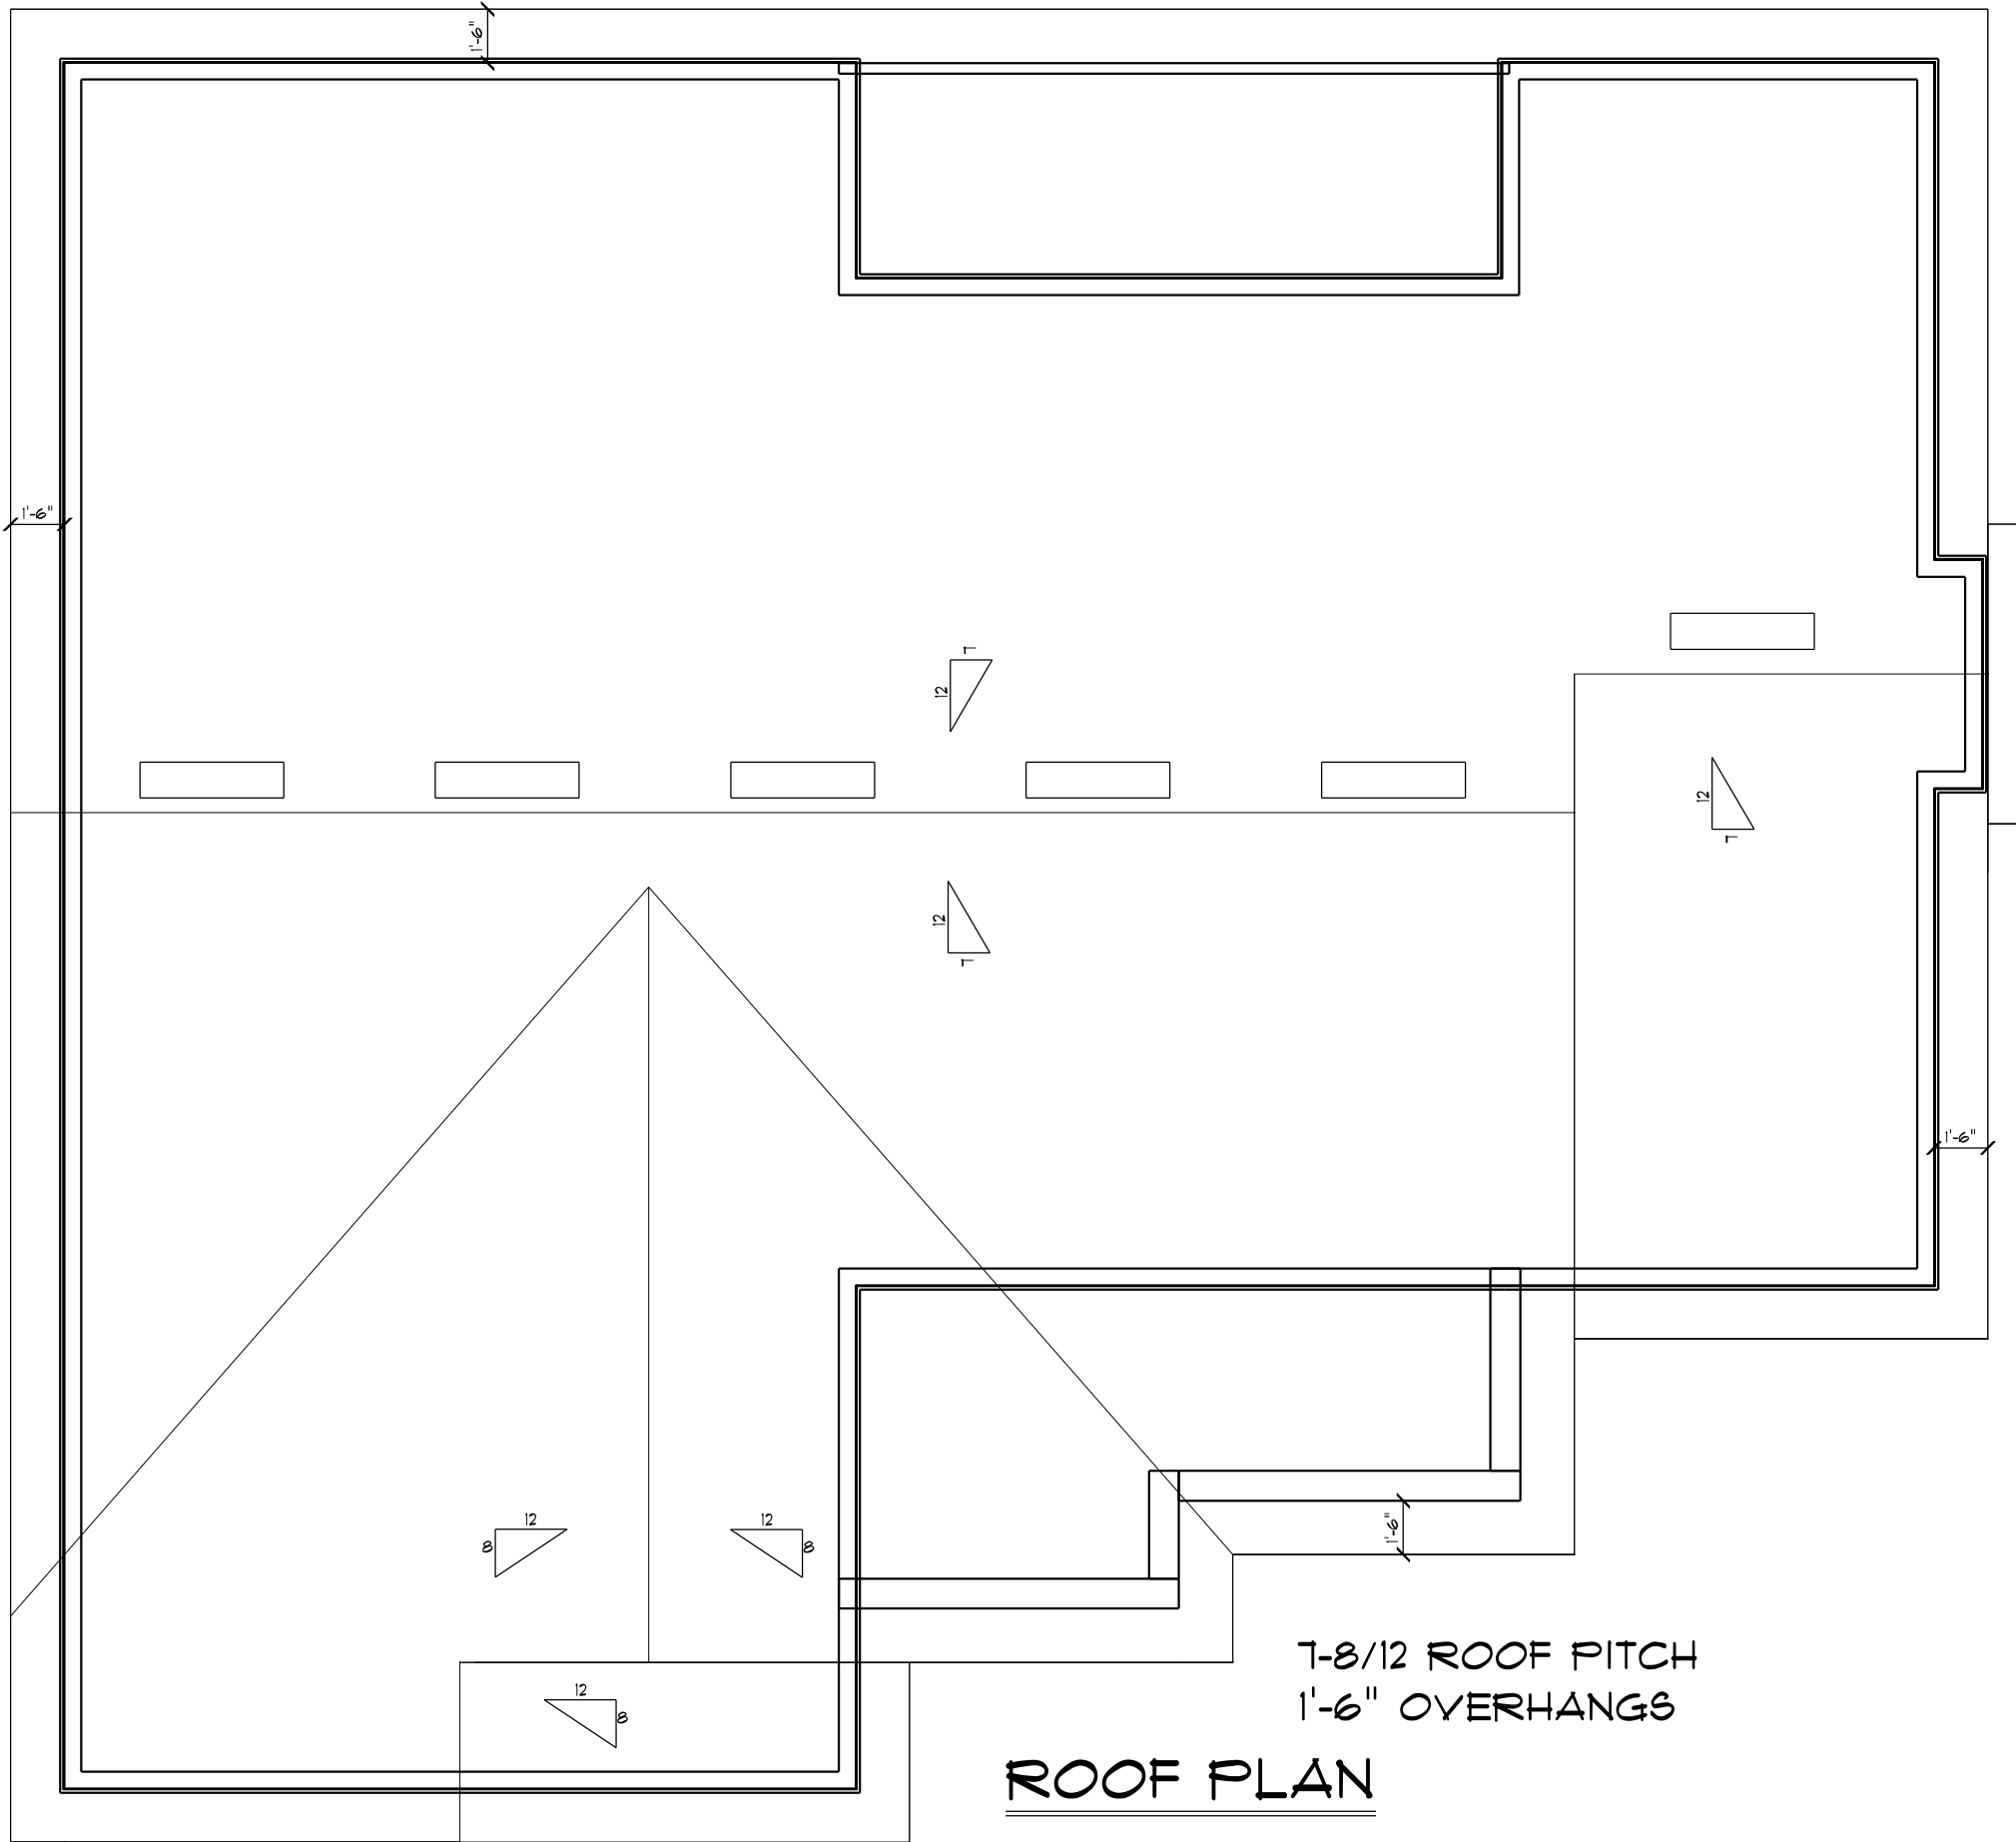


VENTING  
2213 1.38 3.69 =5.125  
300 2 .12 = 6- 4' OFF RIDGE VENTS

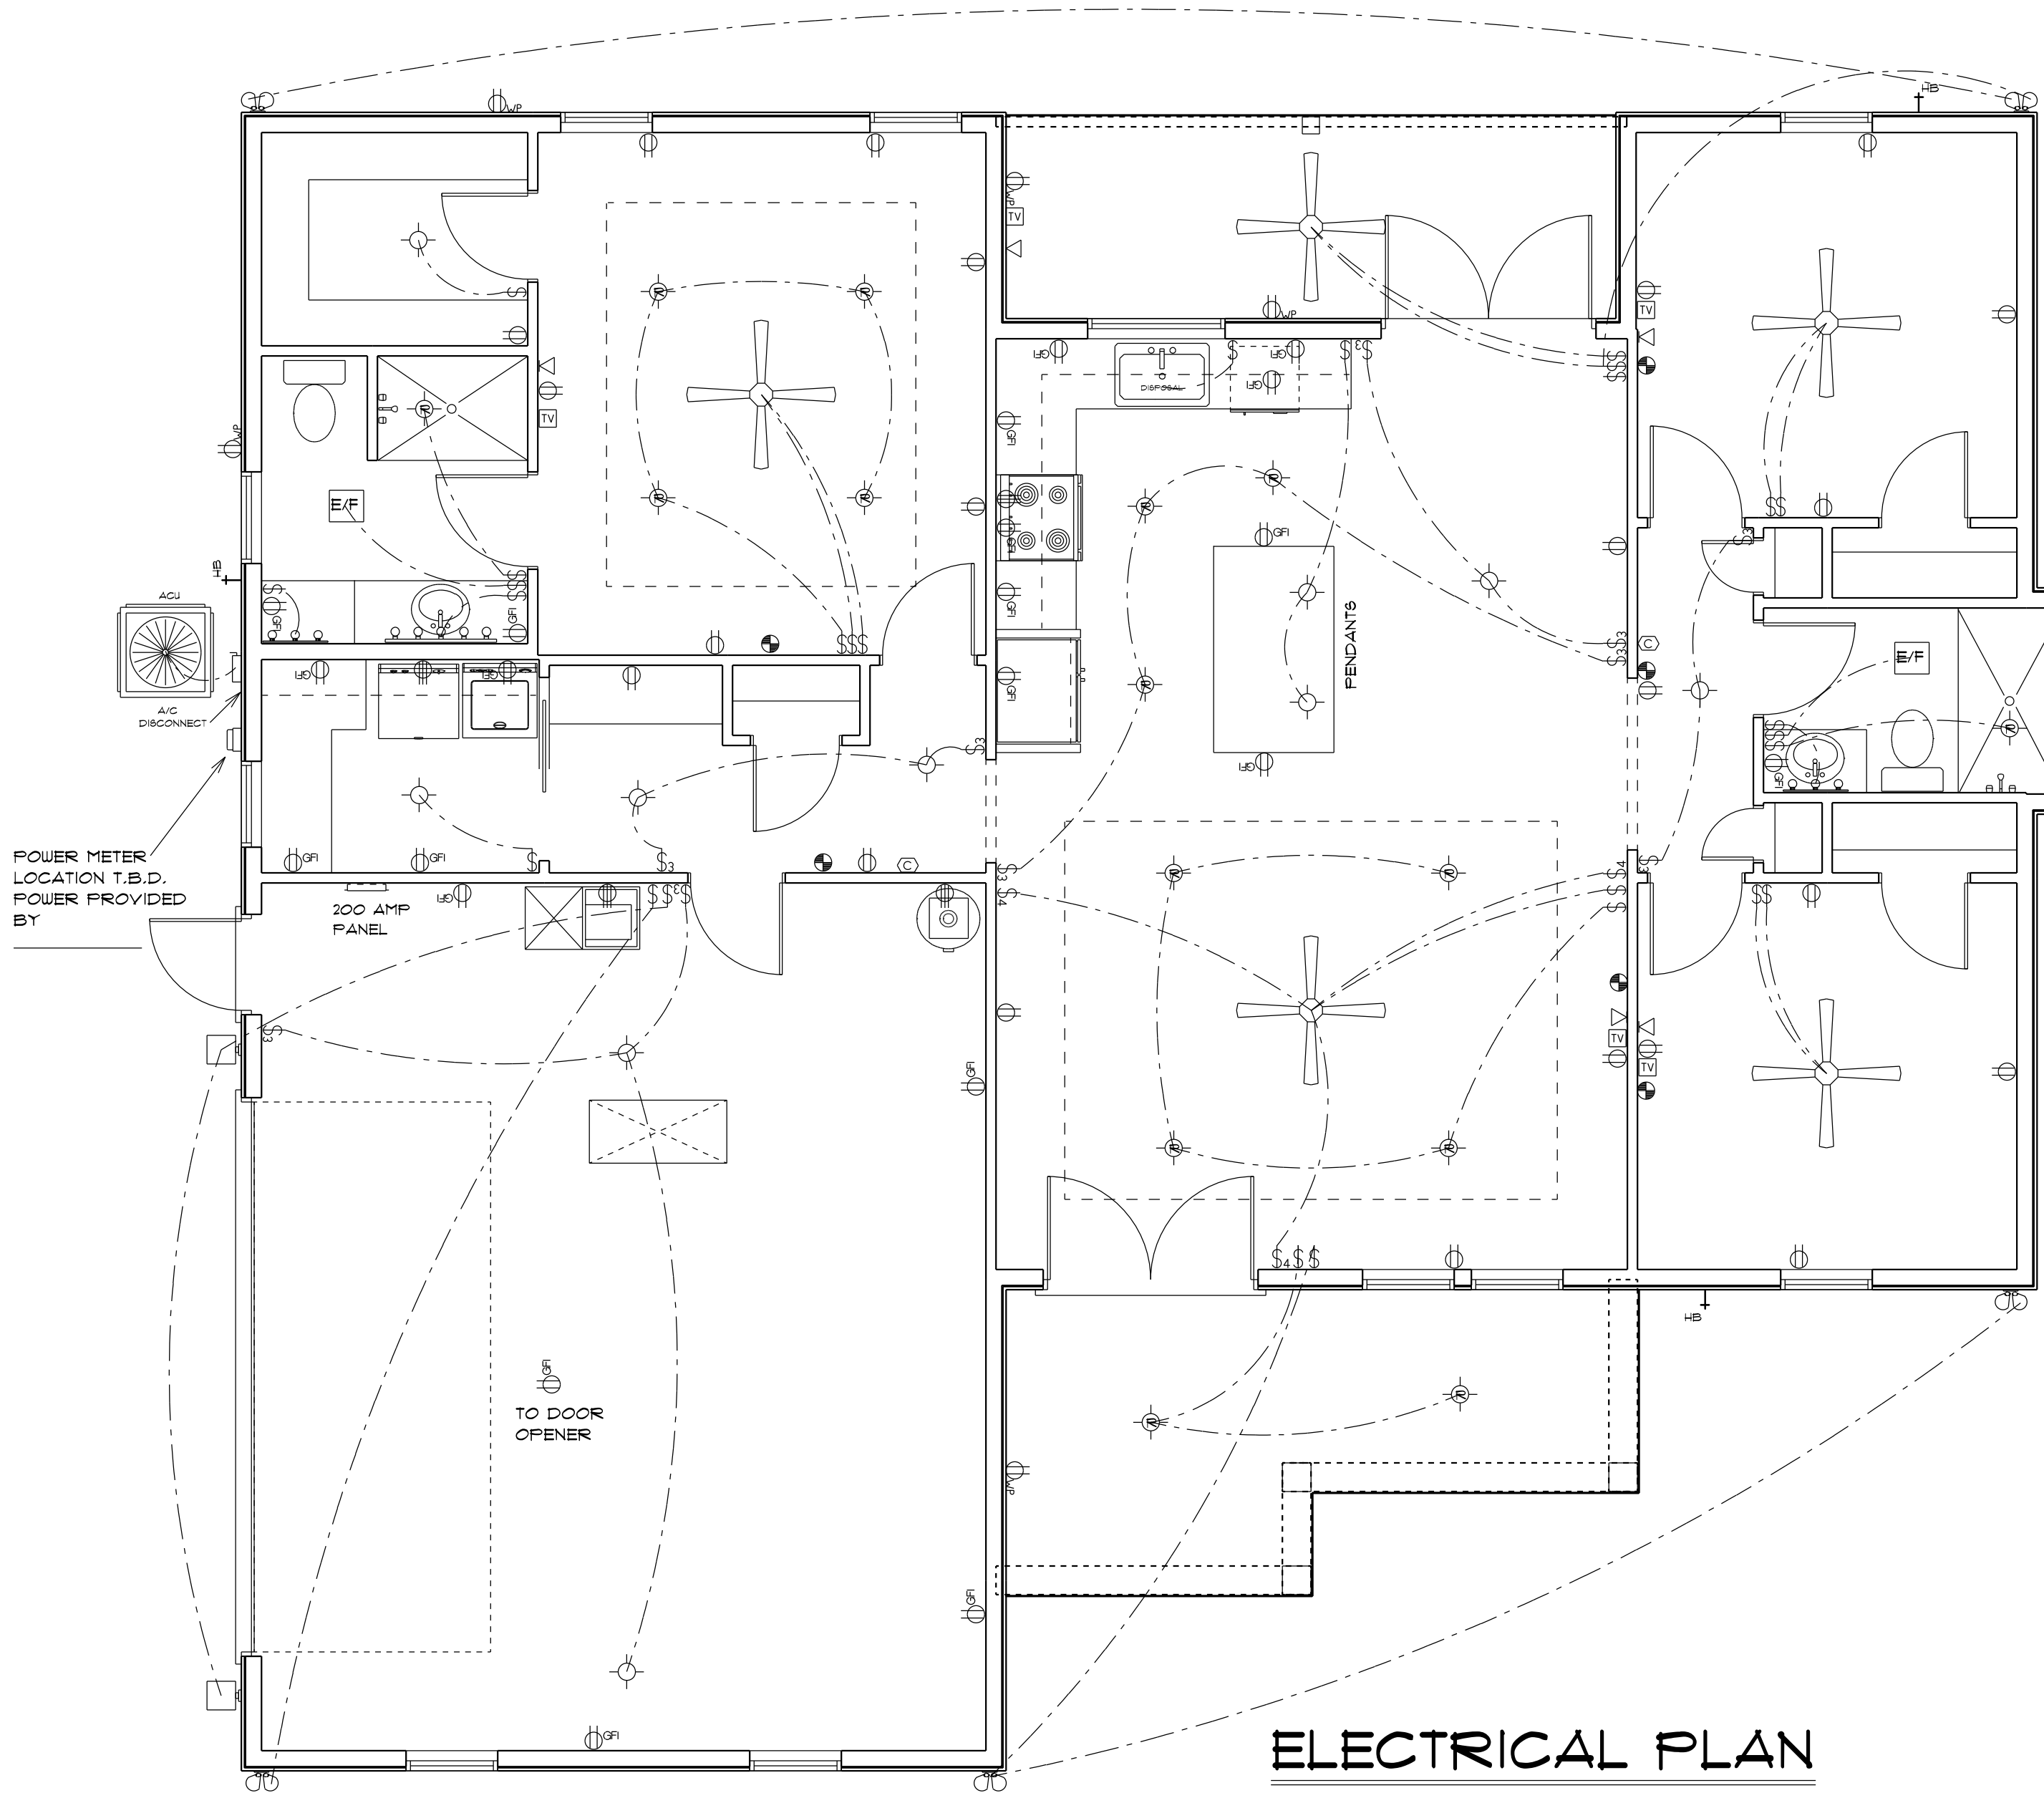

ROOF PLAN  
3/16" SCALE

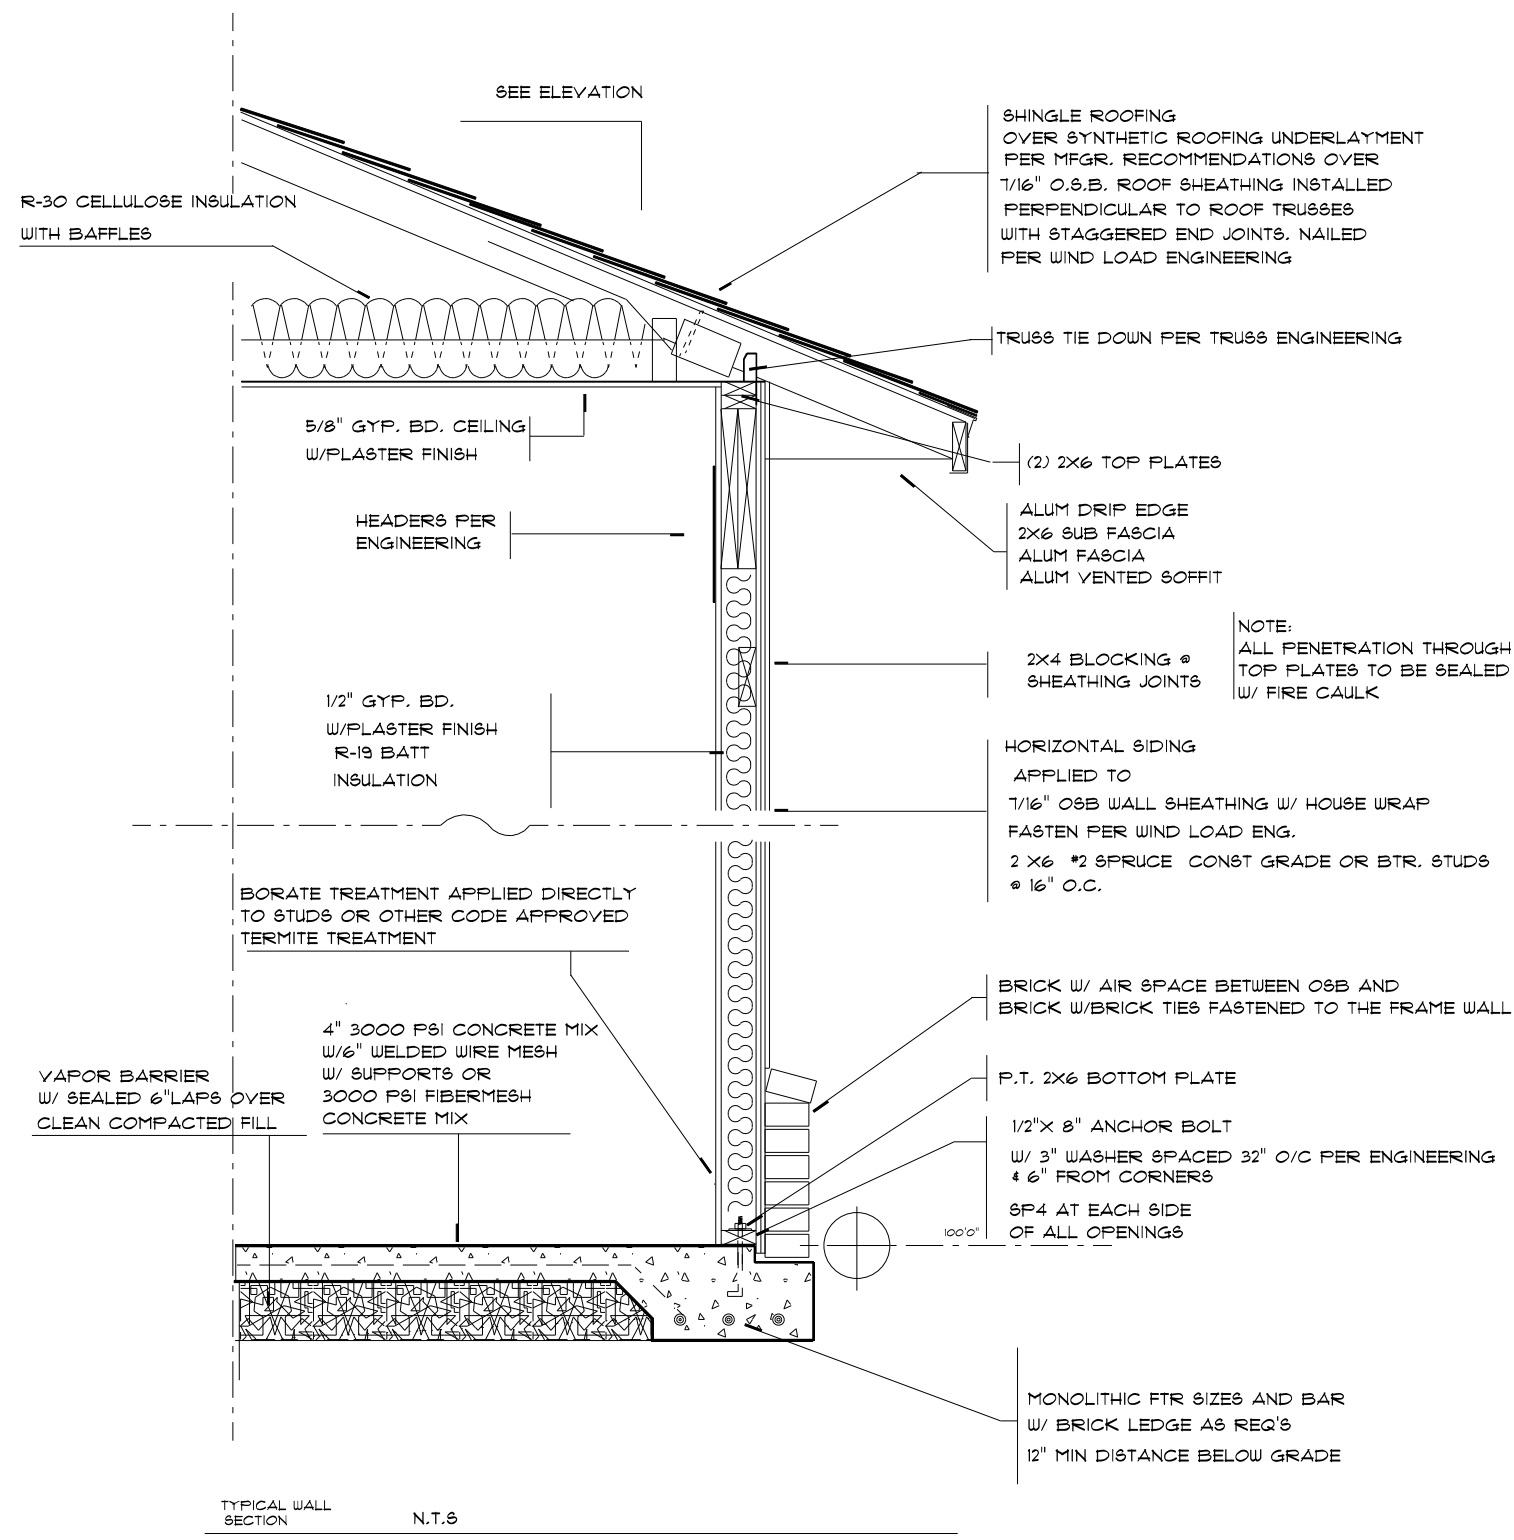

ELECTRIC PLAN IS A SUGGESTED LOCATION FOR SWITCHES PLUGS AND LIGHTS IT IS THE OWNER AND OR THE CONTRACTORS RESPONSIBILITY TO FOLLOW ALL STATE AND LOCAL CODES.

ELECTRICAL	SYMBOL
ceiling fan	
exterior light	
spotlight double	
electrical meter	
electrical panel	
A C DISCONNECT	
ACU	
Carbon Monoxide DISPOSAL	
EXHAUST FAN	
RECESS LIGHT	
cable tv outlet	
light	
outlet	
outlet 220v	
outlet gfi	
outlet up	
smoke detector	
switch	
switch 3 way	
switch 4 way	
phone/internet	
vanity bar light	

SMOKE DETECTORS TO BE 110 WIRED w/ BATTERY BACK UP AS REQUIRED BY CODE

ALL OUTLETS TO BE ARC FAULT PROTECTED CIRCUIT

ALL RECEPTACLES NEAR WATER TO BE GFI

ALL EXTERIOR OUTLETS TO BE WATERPROOF GFI

PHONE AND TV OUTLETS PER OWNERS