



REAR

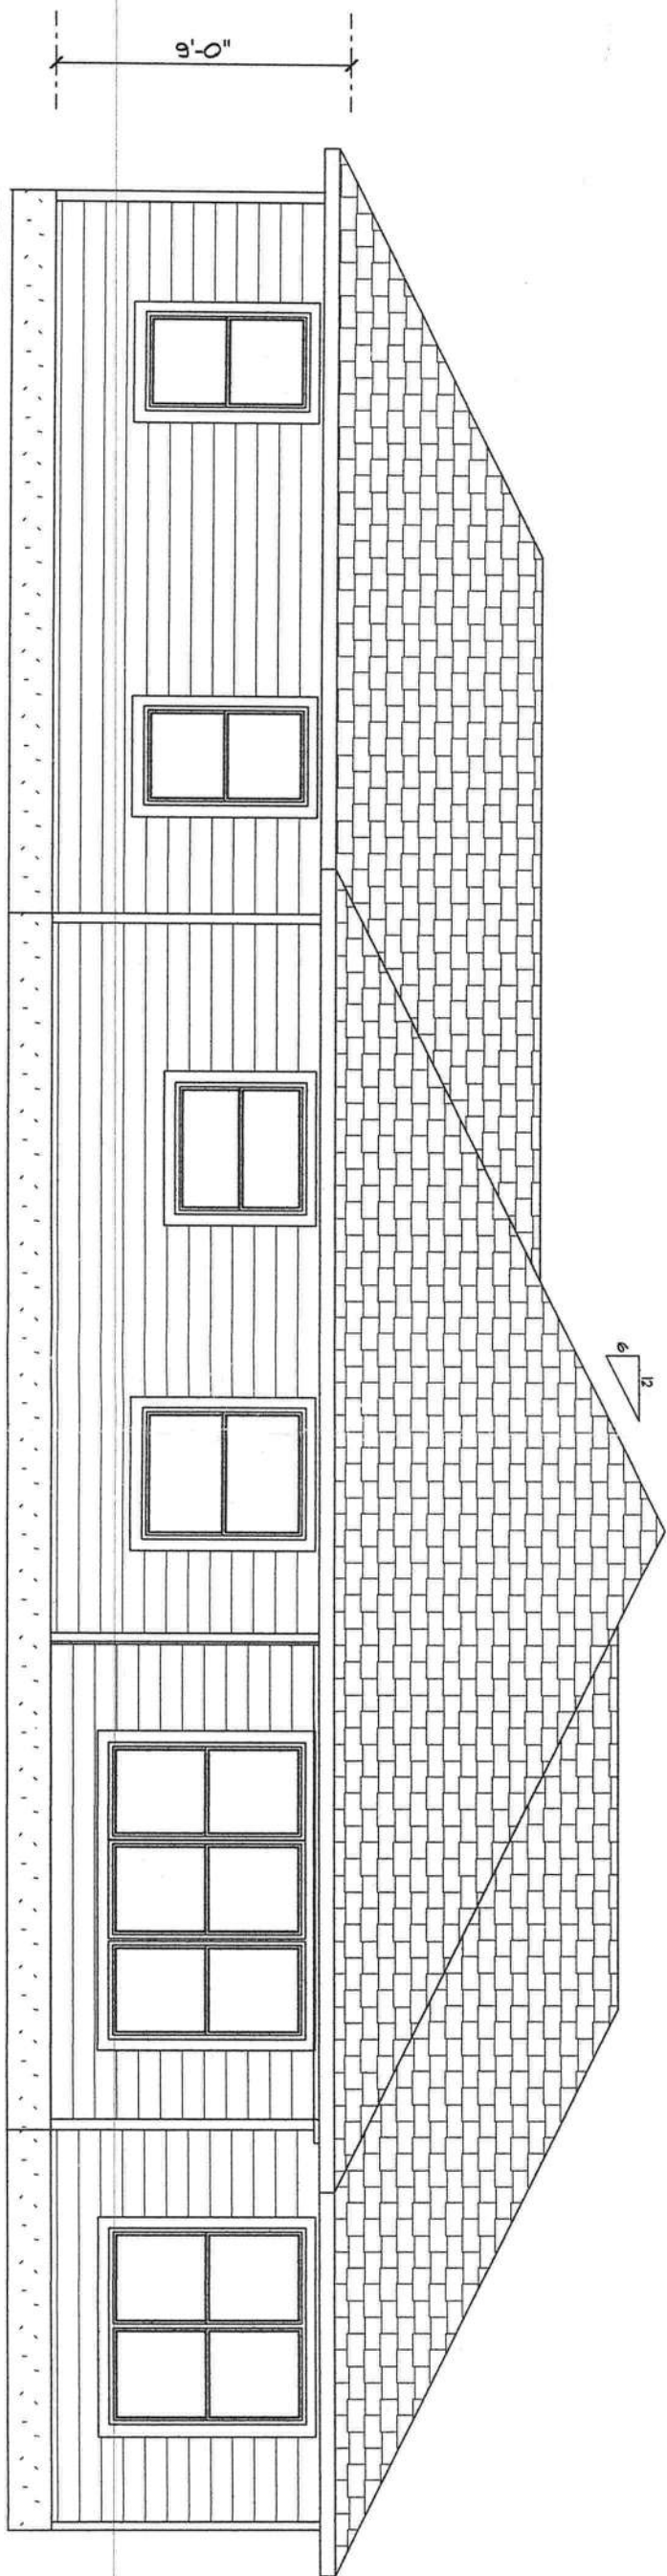


FRONT

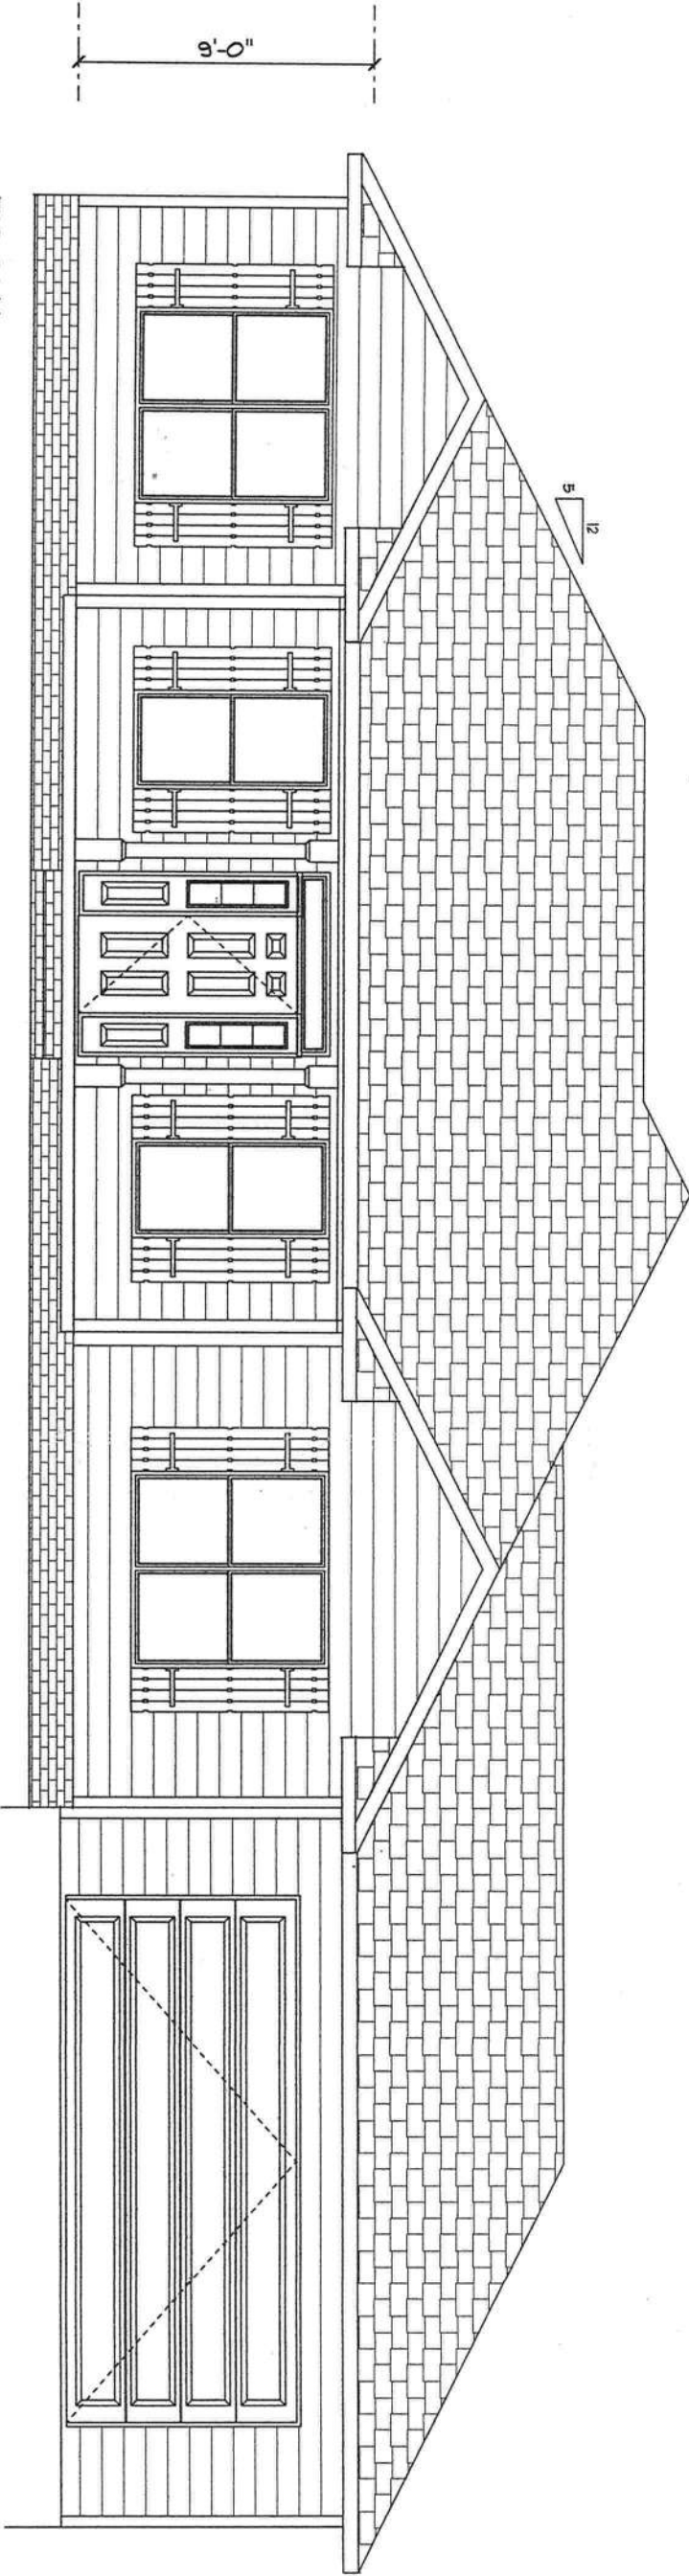

DESIGNER
MIKE TODD
201 NW PALMETTO BLVD.
LAKE CITY, FL 32055

A CUSTOM HOME FOR
206 SANDIA WAY
COLUMBIA COUNTY FLORIDA


MIKE TODD CONSTRUCTION
CGC 006209
149 SE BROWN ST.
LAKE CITY, FL 32025

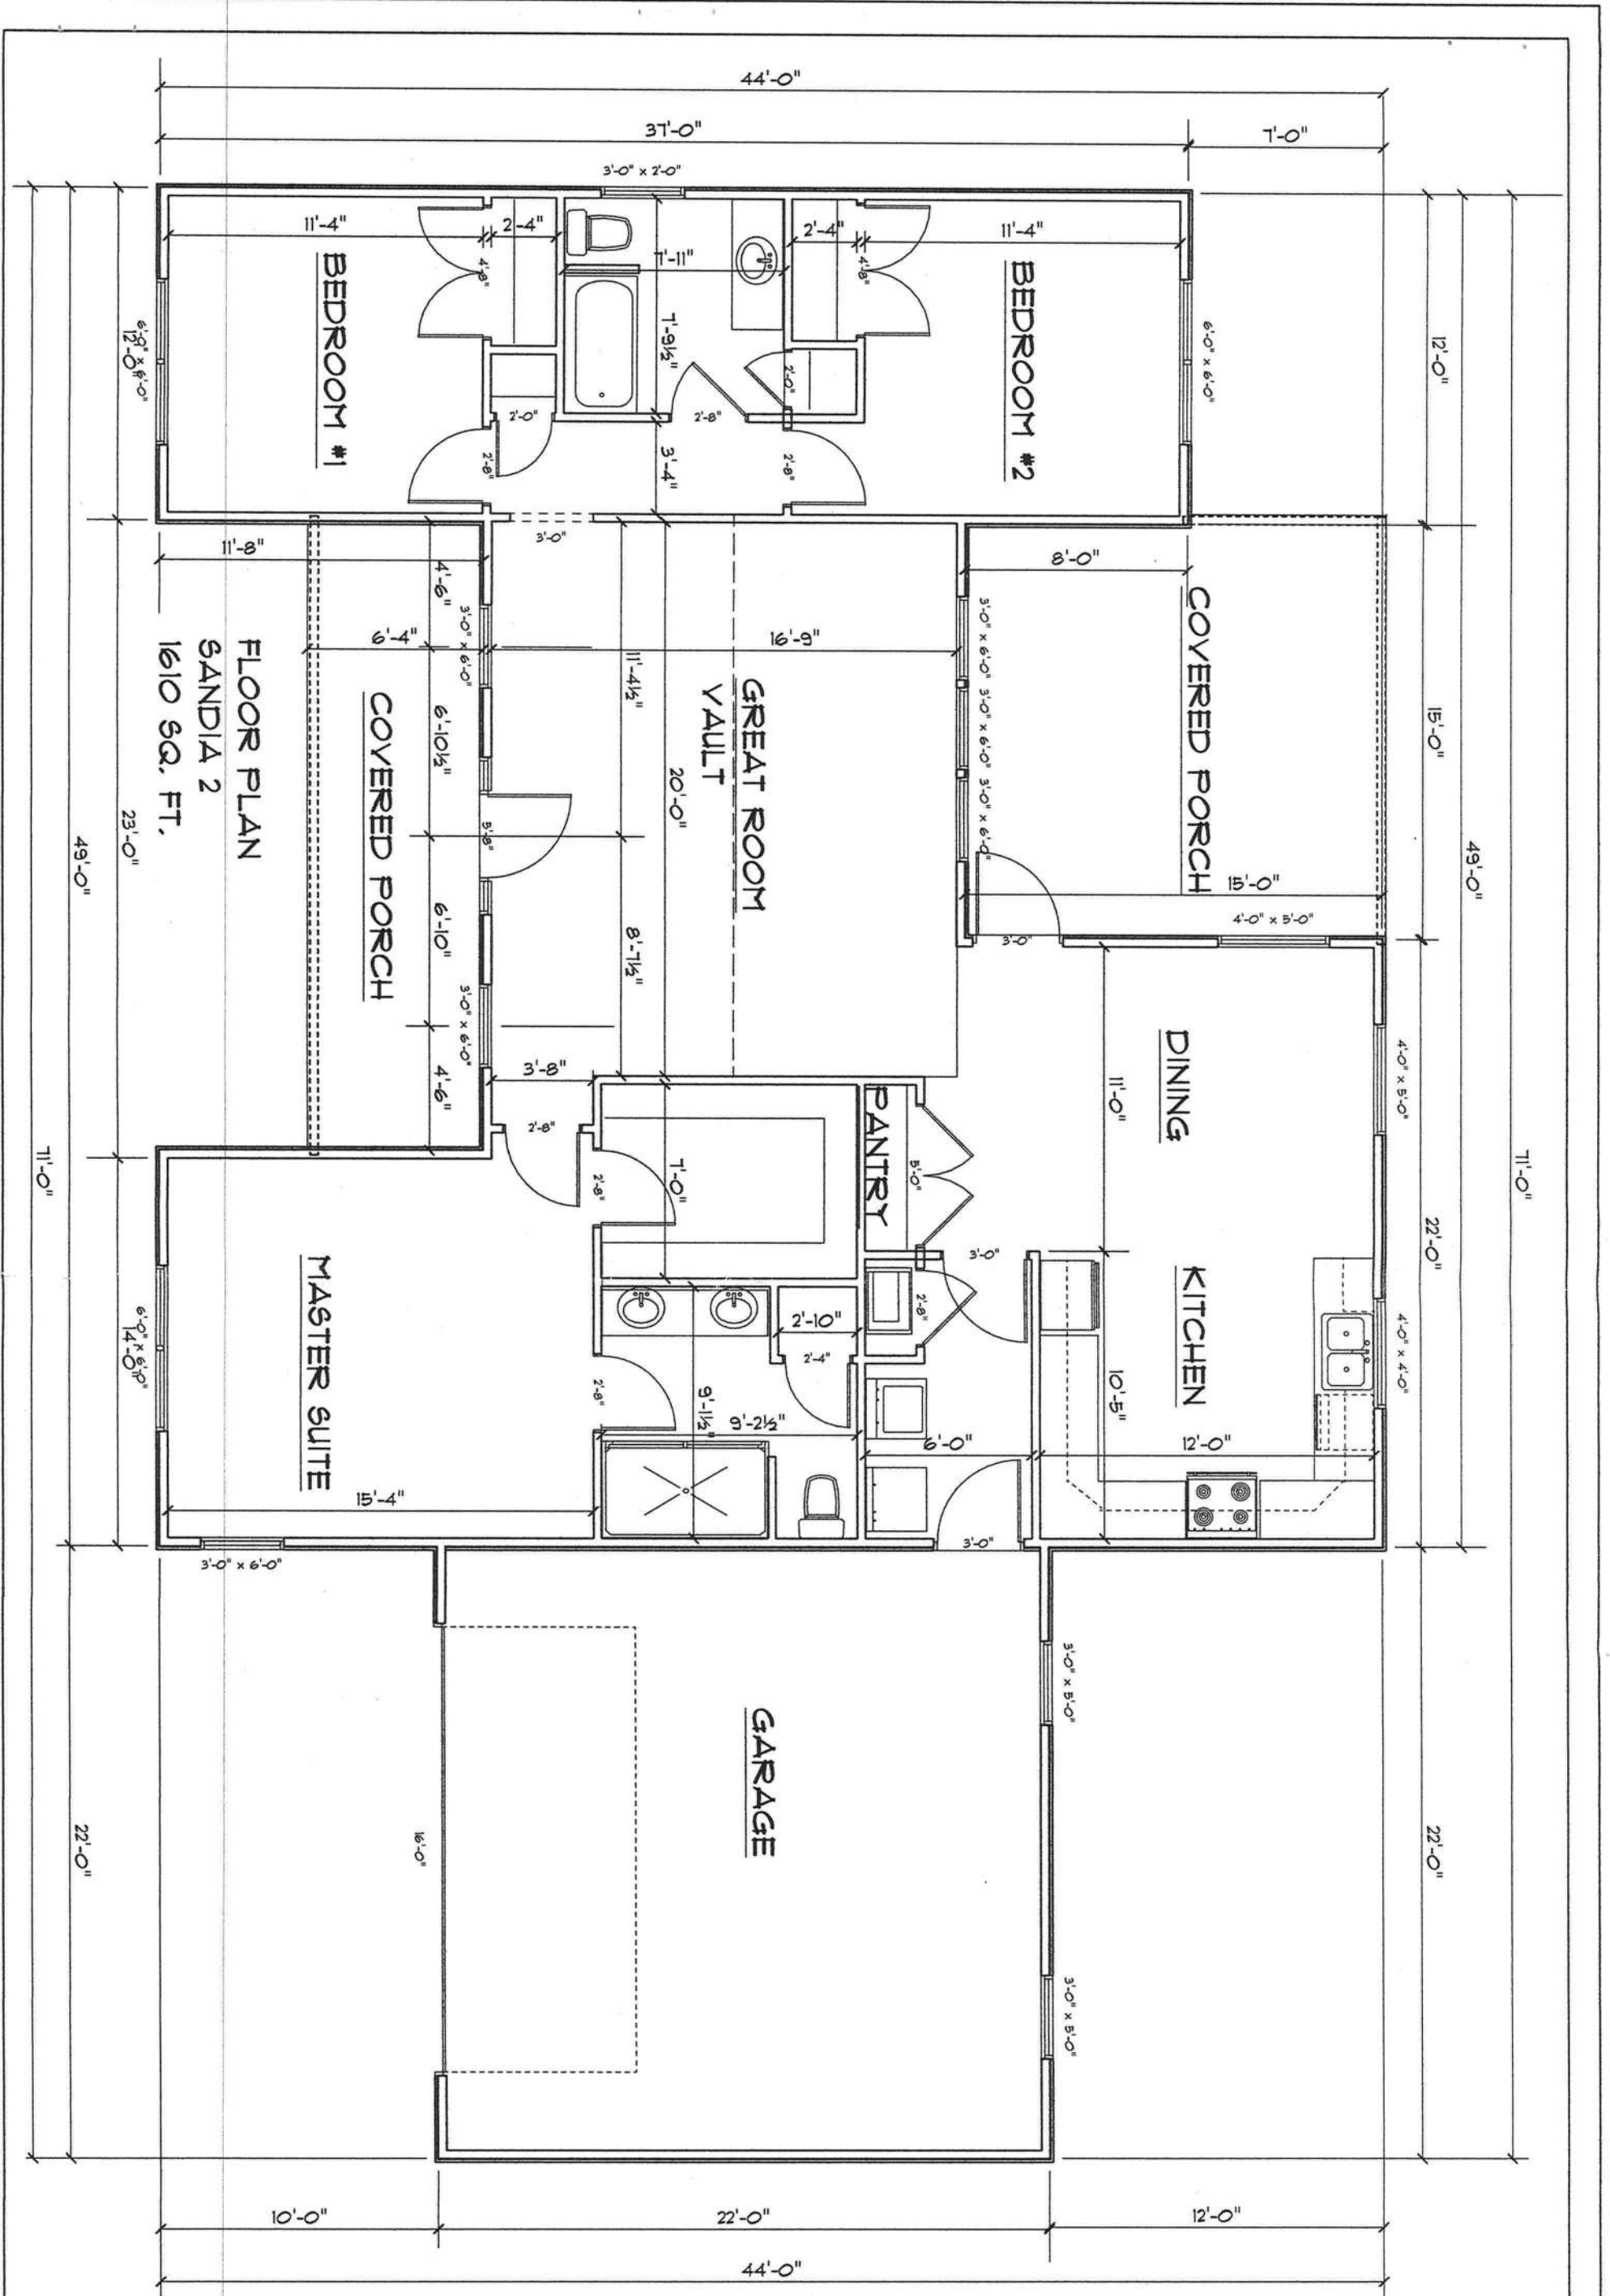

DESIGNER
MIKE TODD
201 NW PALMETTO BLVD.
LAKE CITY, FL 32055


A CUSTOM HOME FOR
206 SANDIA WAY
COLUMBIA COUNTY FLORIDA

MIKE TODD CONSTRUCTION
CGC 006209
749 SE BROWN ST.
LAKE CITY, FL 32025

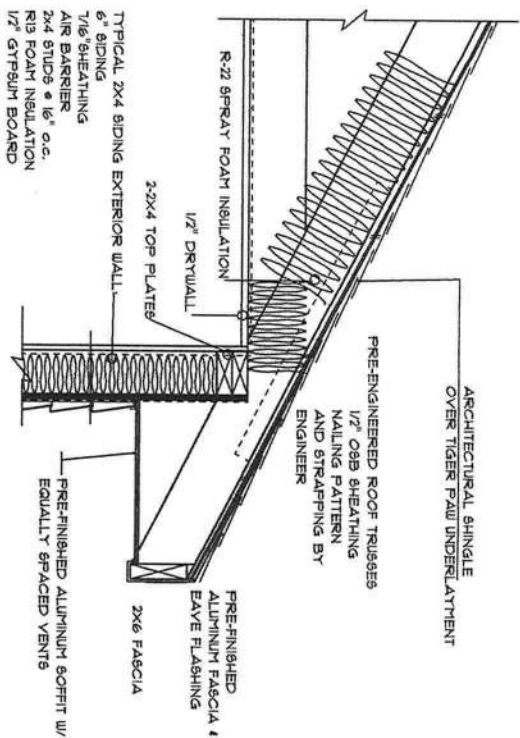


SIDING EAVE

0' 8"

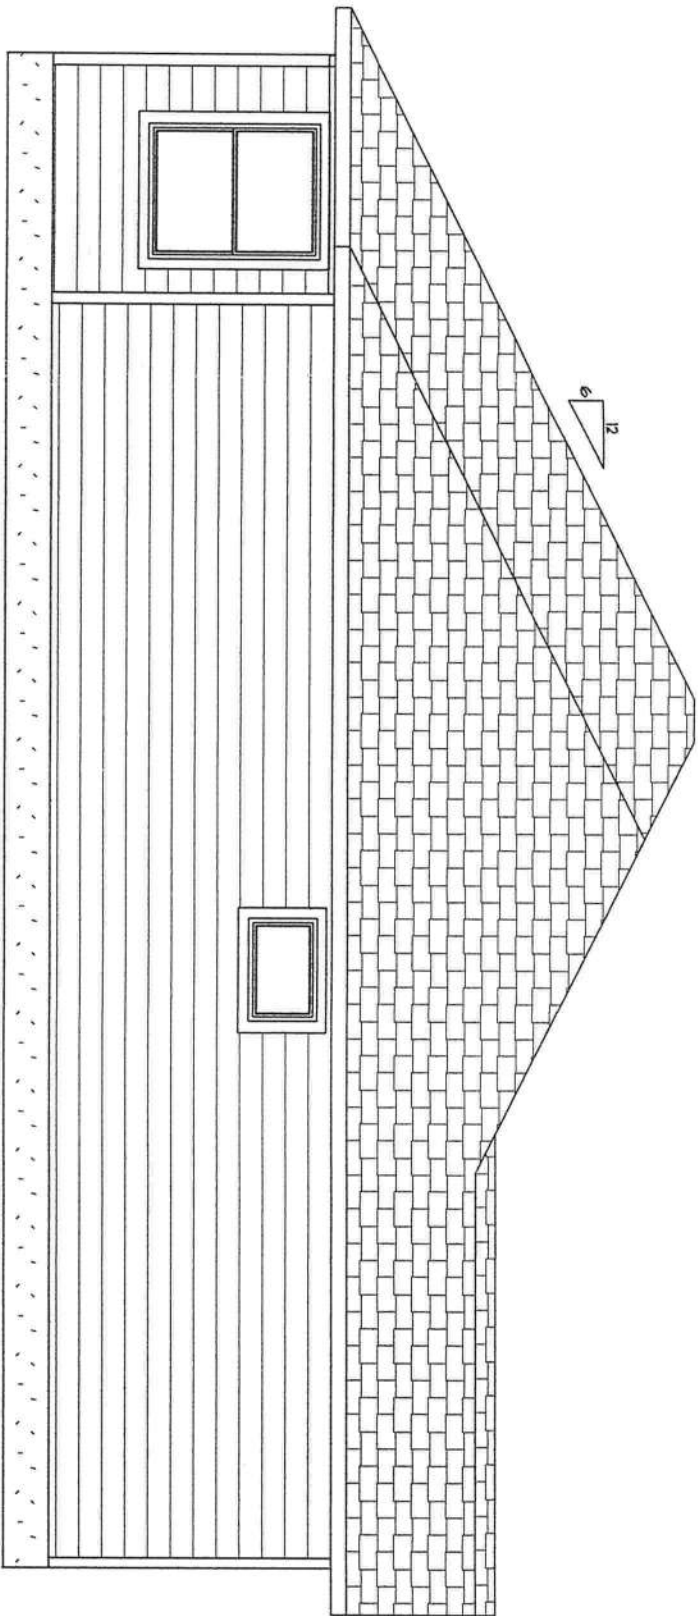


LEFT

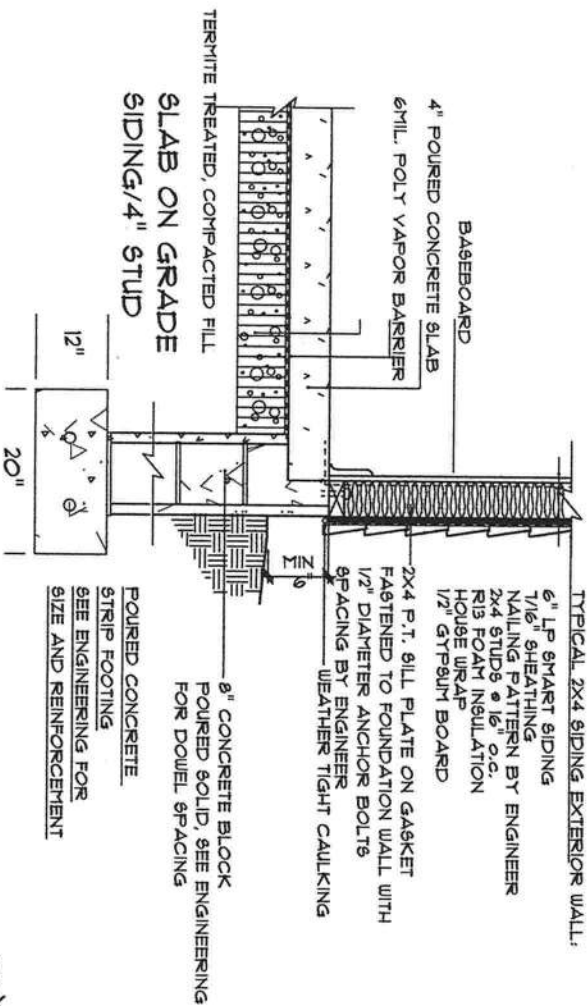

TYPICAL WALL SECTION
NON - STRUCTURAL DATA

0' 8"

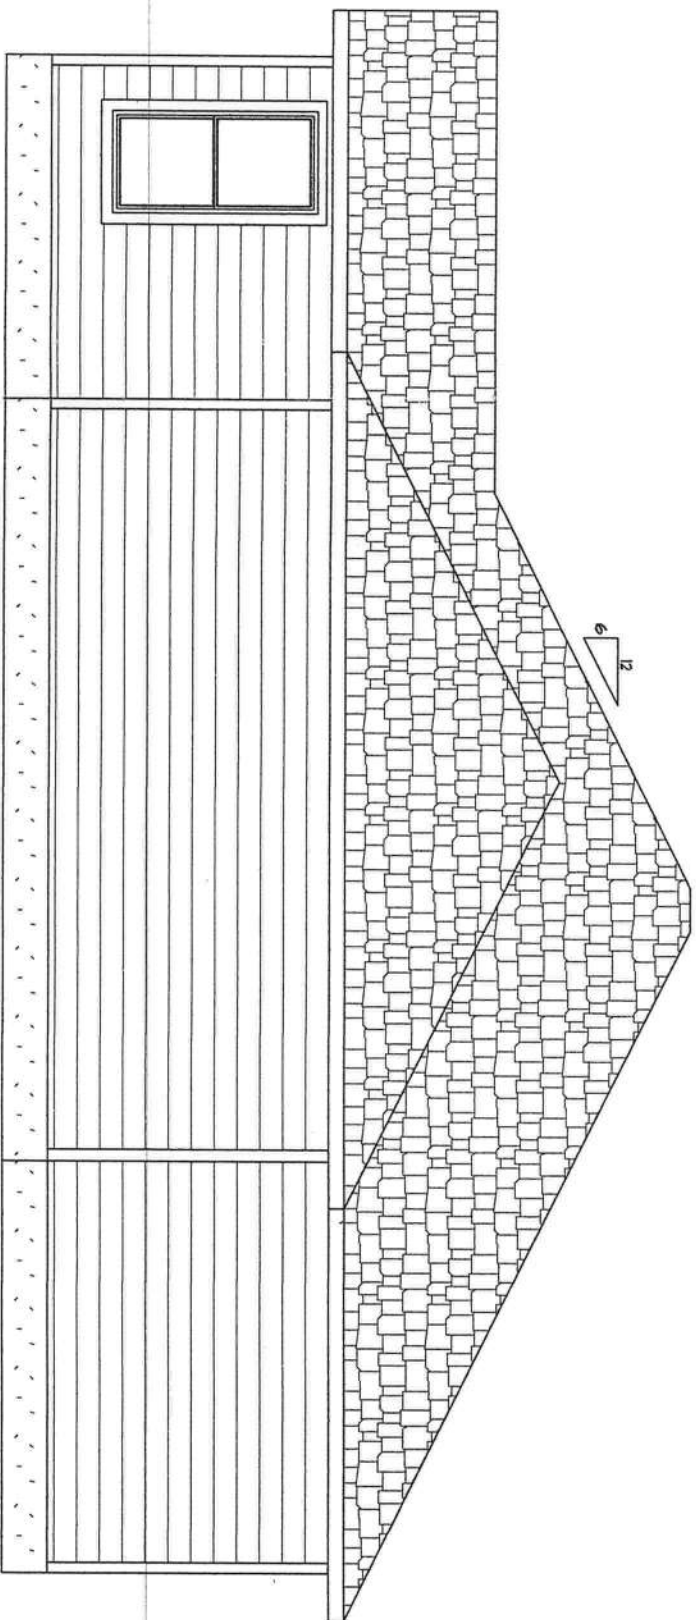


RIGHT

DESIGNER
MIKE TODD
201 NW PALMETTO BLVD.
LAKE CITY, FL 32055

A CUSTOM HOME FOR
206 SANDIA WAY
COLUMBIA COUNTY FLORIDA

MIKE TODD CONSTRUCTION
CGC 006209
149 SE BROWN ST.
LAKE CITY, FL 32025

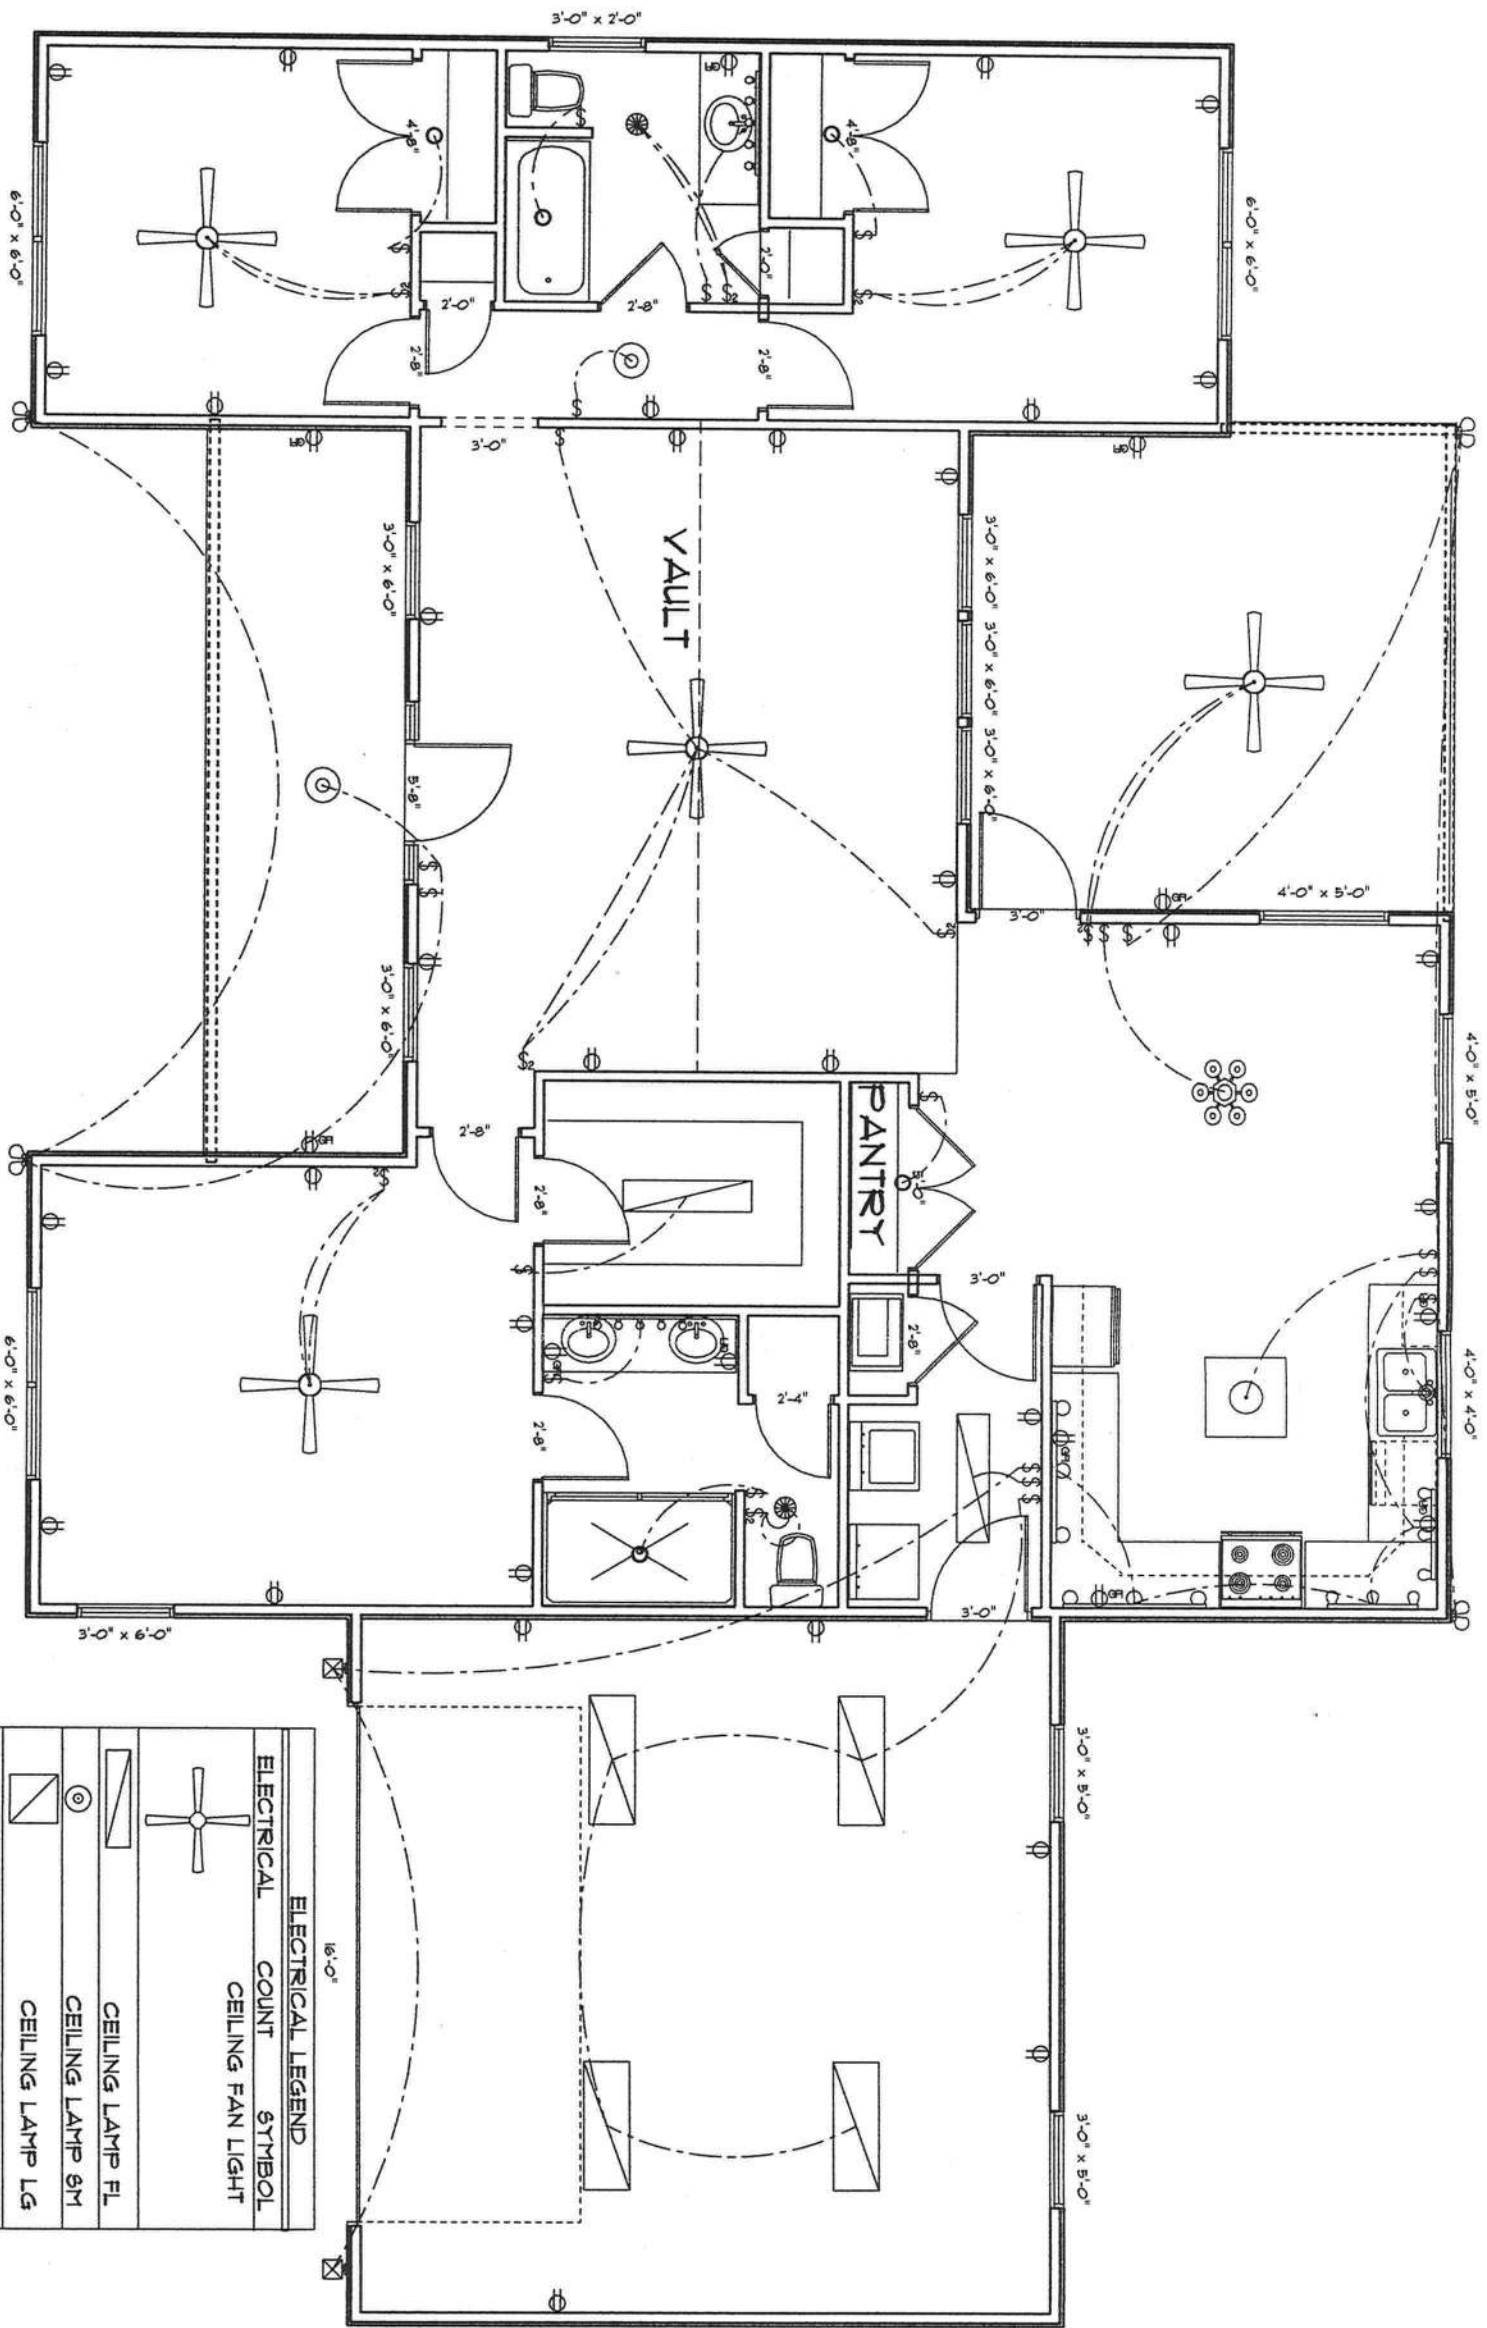

ELECTRICAL PLAN NOTES

- E-1 WIRE ALL APPLIANCES, HVAC UNITS AND OTHER EQUIPMENT PER MANUFACTURER'S SPECIFICATIONS
- E-2 CONSULT OWNER FOR ALL AUDIO, VIDEO, AND SECURITY WIRING.
- E-3 ALL SMOKE DETECTORS SHALL BE 120 V W/ BATTERY BACKUP AND SHALL BE INTERLOCKED TOGETHER. INSTALLED PER CURRENT BUILDING CODE.
- E-4 ALL INSTALLATIONS SHALL BE ACCORDING TO NATIONAL ELECTRIC CODE
- E-5 ELECTRICAL CONTRACTOR SHALL BE RESPONSIBLE FOR DESIGN AND SIZING OF ELECTRICAL SERVICE AND CIRCUITS.
- E-6 ALL GFI AND AFCI CIRCUITS TO BE ACCORDING TO CURRENT ELECTRICAL CODE


ELECTRICAL LEGEND		
ELECTRICAL	COUNT	SYMBOL
CEILING FAN LIGHT		
CEILING LAMP FL		
CEILING LAMP 6M		
CEILING LAMP LG		
EXT. LIGHT WALL		
EXT. LIGHT CEILING		
CHANDELIER		
PENDANT LIGHT		
EXT. FLOOD LIGHT		
RECESSED CAN LIGHT		
VANITY BAR LIGHT		
OUTLET		
220 V OUTLET		
GFI OUTLET		
WIP OUTLET		
SWITCH		
3 WAY SWITCH		
DOUBLE SWITCH		

DESIGNER
MIKE TODD
207 NW PALMETTO BLVD.
LAKE CITY, FL 32055

A CUSTOM HOME FOR
206 SANDIA WAY
COLUMBIA COUNTY FLORIDA

MIKE TODD CONSTRUCTION
CGC 006209
149 SE BROWN ST.
LAKE CITY, FL 32025

ELECTRICAL PLAN
SANDIA 2

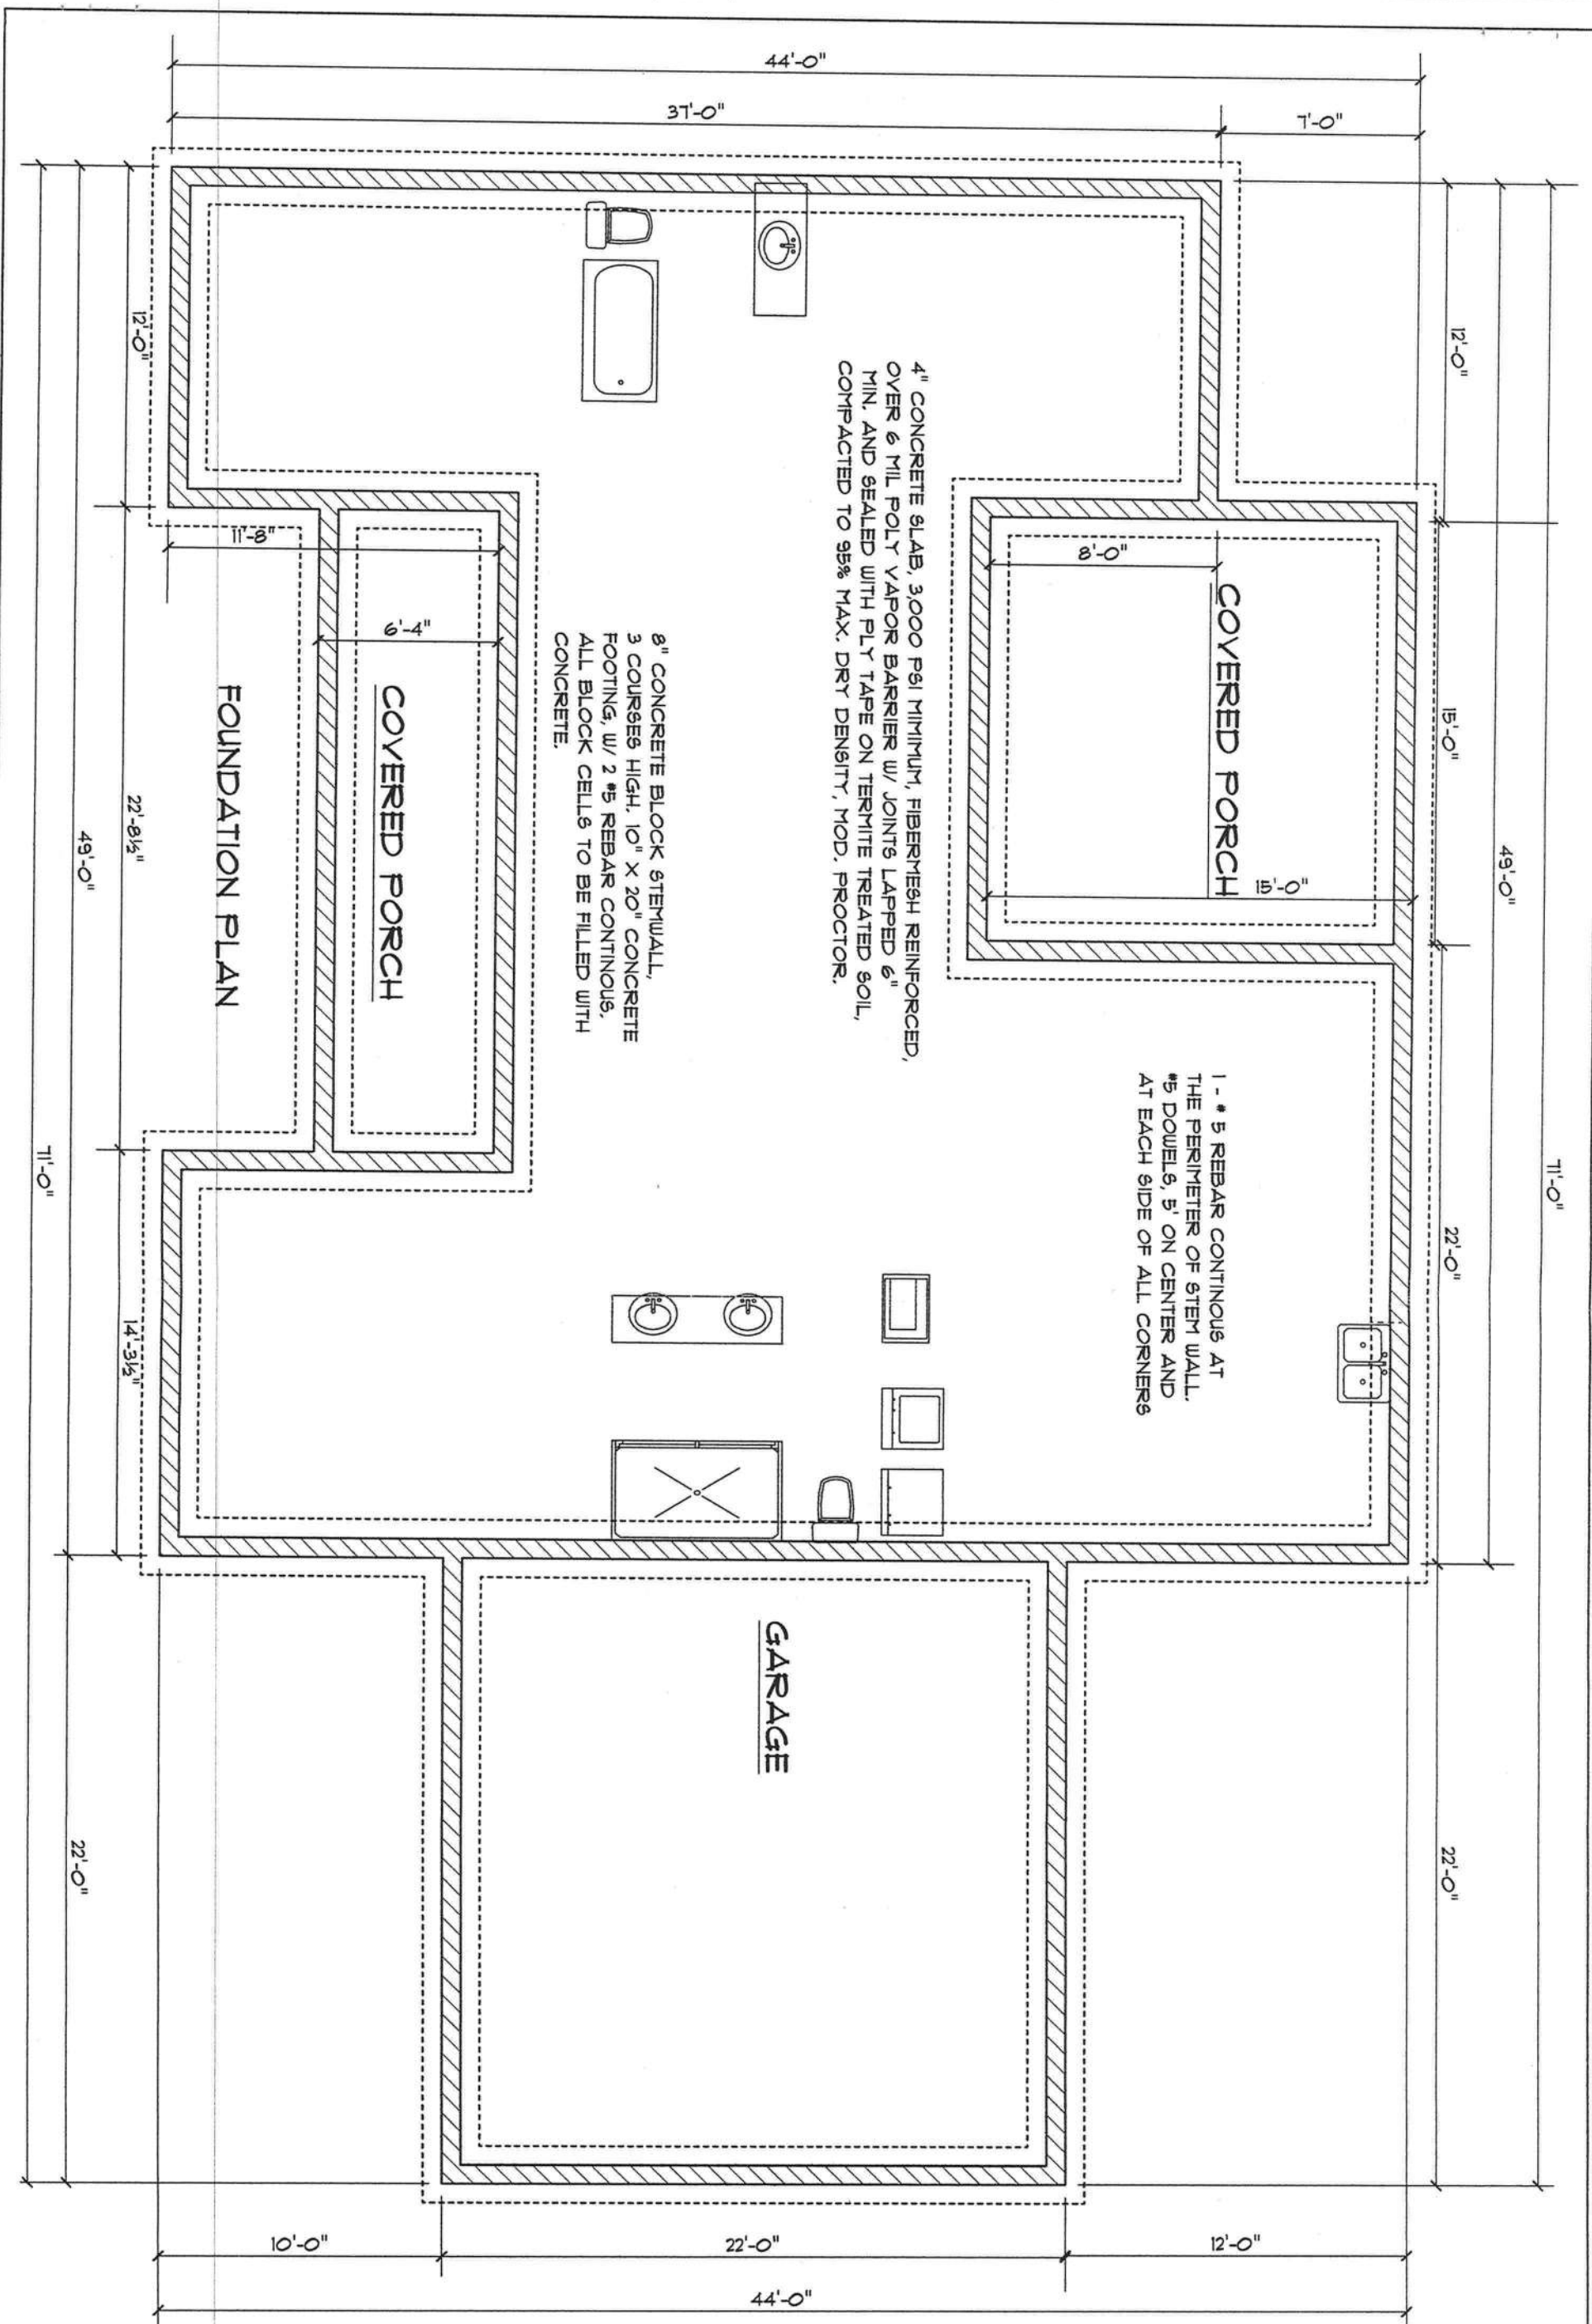


DESIGNER
MIKE TODD
207 NW PALMETTO BLVD.
LAKE CITY, FL 32055

A CUSTOM HOME FOR
206 SANDIA WAY
COLUMBIA COUNTY FLORIDA

MIKE TODD CONSTRUCTION
CGC 006209
149 SE BROWN ST.
LAKE CITY, FL 32025

15-45-17-08382-066 GLENWOOD S/D, UNIT 2, LOT 1, 206 SANDIA WAY

271.72'

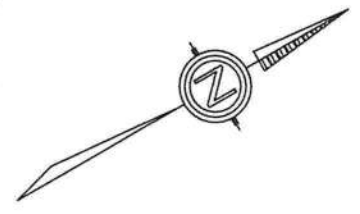

THESE ELEVATIONS TAKEN
BY SURVEYOR

EL. 100.44

EL. 99.95 20' EL. 100.86

EL. 99.73

6' x 8'

122.86'

SANDIA WAY

386.83'

-4'10"

30'

-3'11"

30'

-3'4"

30'

-2'8"

30'

57.11'

30'

-2'11"

30'

-1'11"

30'

BENCH
MARK
104.5' = 0

DESIGNER
MIKE TODD
207 NW PALMETTO BLVD.
LAKE CITY, FL 32055

A CUSTOM HOME FOR
206 SANDIA WAY
COLUMBIA COUNTY FLORIDA

MIKE TODD CONSTRUCTION
CGC 006209
149 SE BROWN ST.
LAKE CITY, FL 32025