



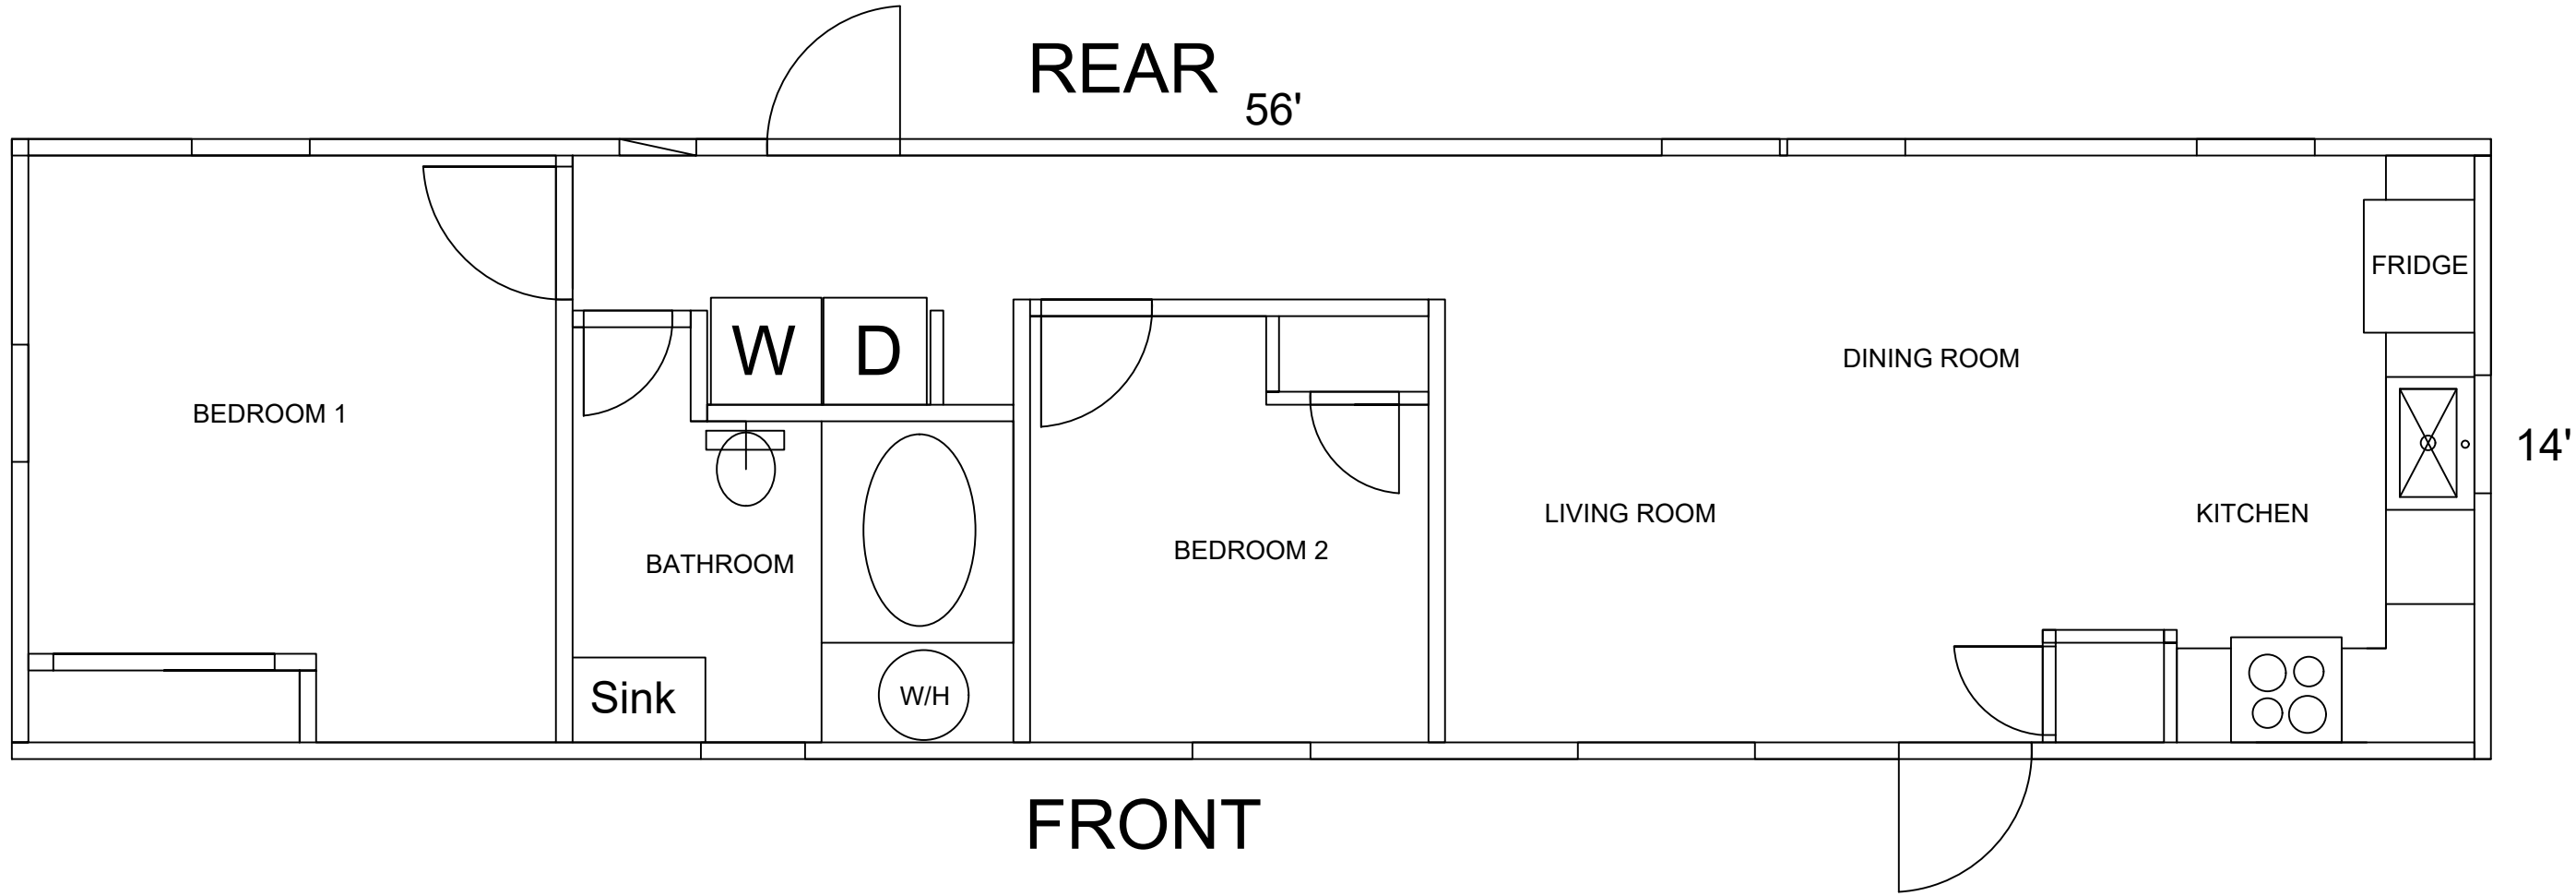

FRONT
EXSITING FLOOR PLAN

- SCOPE OF WORK:
- 1: Install a used 14' x 56' mobile home
 - 2: install a new septic system
 - 3: Install a new electrical service 200 amps.
 - 4: Install new water line to existing well.
 - 5: Install existing HVAC unit and reconnect existing ductwork
- Legend:
- S: Septic Tank
 - DF: Drain Field
 - W: Washer
 - D: Dryer
 - W/H: Water Heater

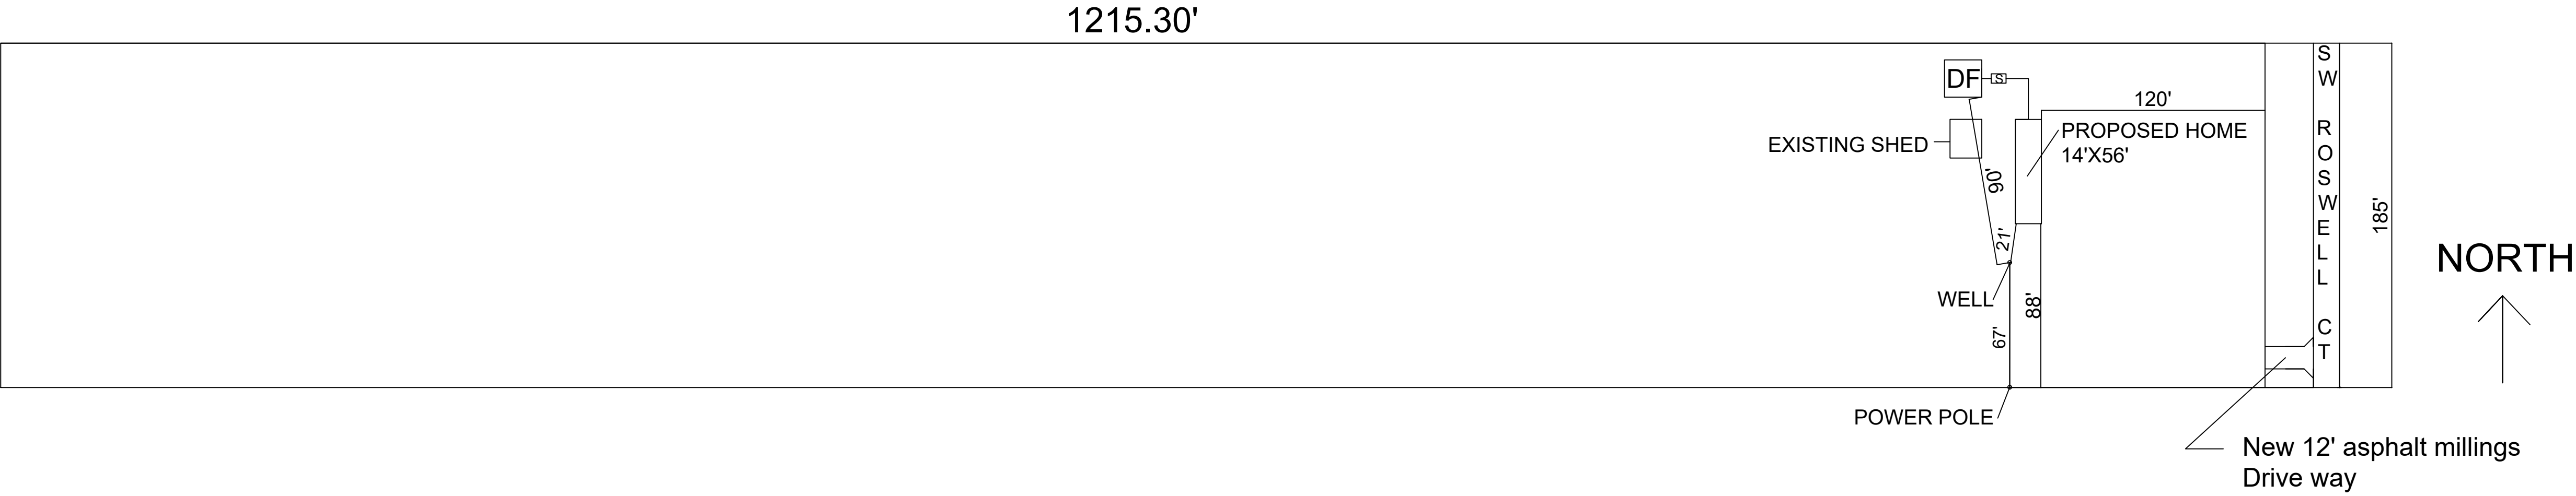

SITE PLAN
NOT TO SCALE.

General Notes		
No.	Revision/Issue	Date

Firm Name and Address

Project Name and Address

J. Carmen Garcia & Isabel Ortega new residence
Address: TBD Sw Rosewell Ct Lake city Fl, 32024

Project	Sheet
Mobile Home	1
Date	
Scale	
11/29/2024	
not to scale	