



8' 0"
2' 0"

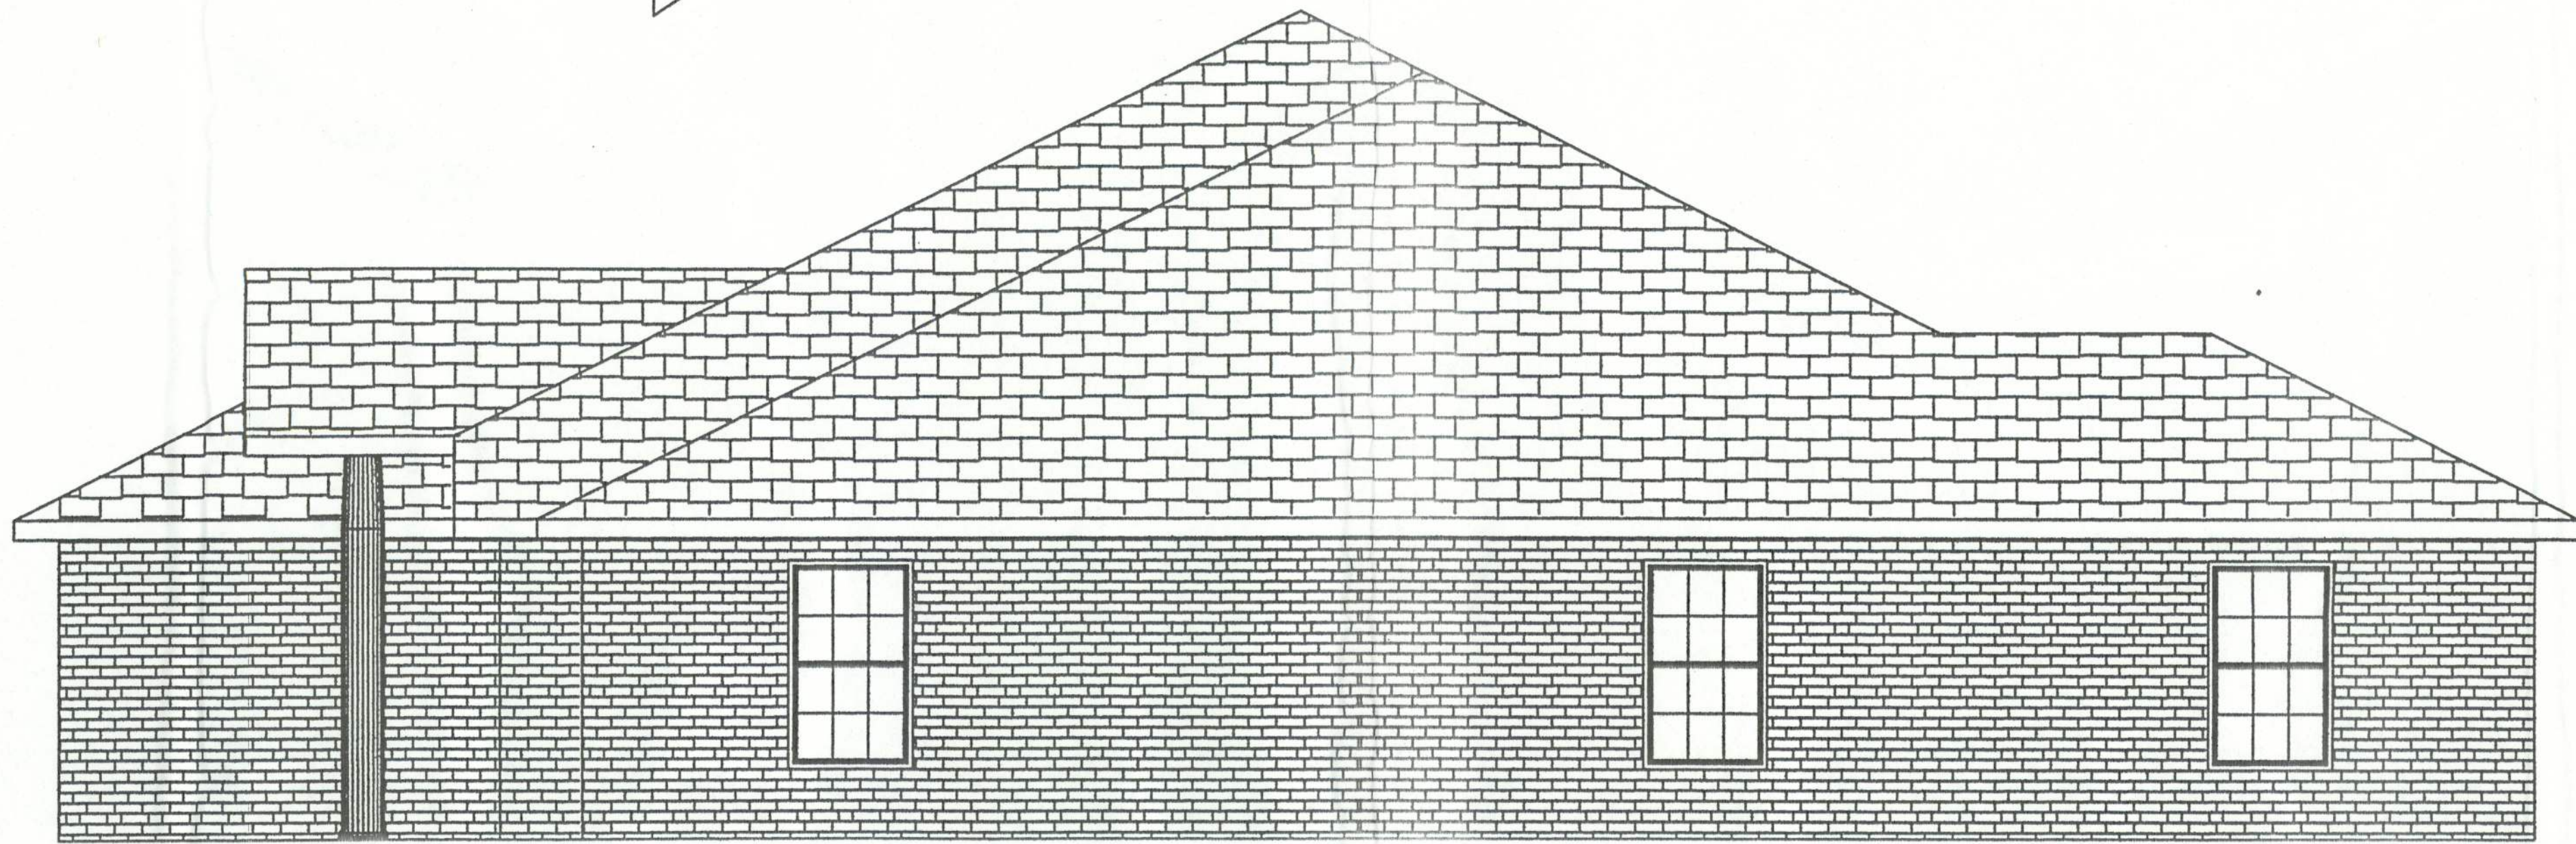

RIGHT ELEVATION

LEFT ELEVATION

8' 0"
2' 0"

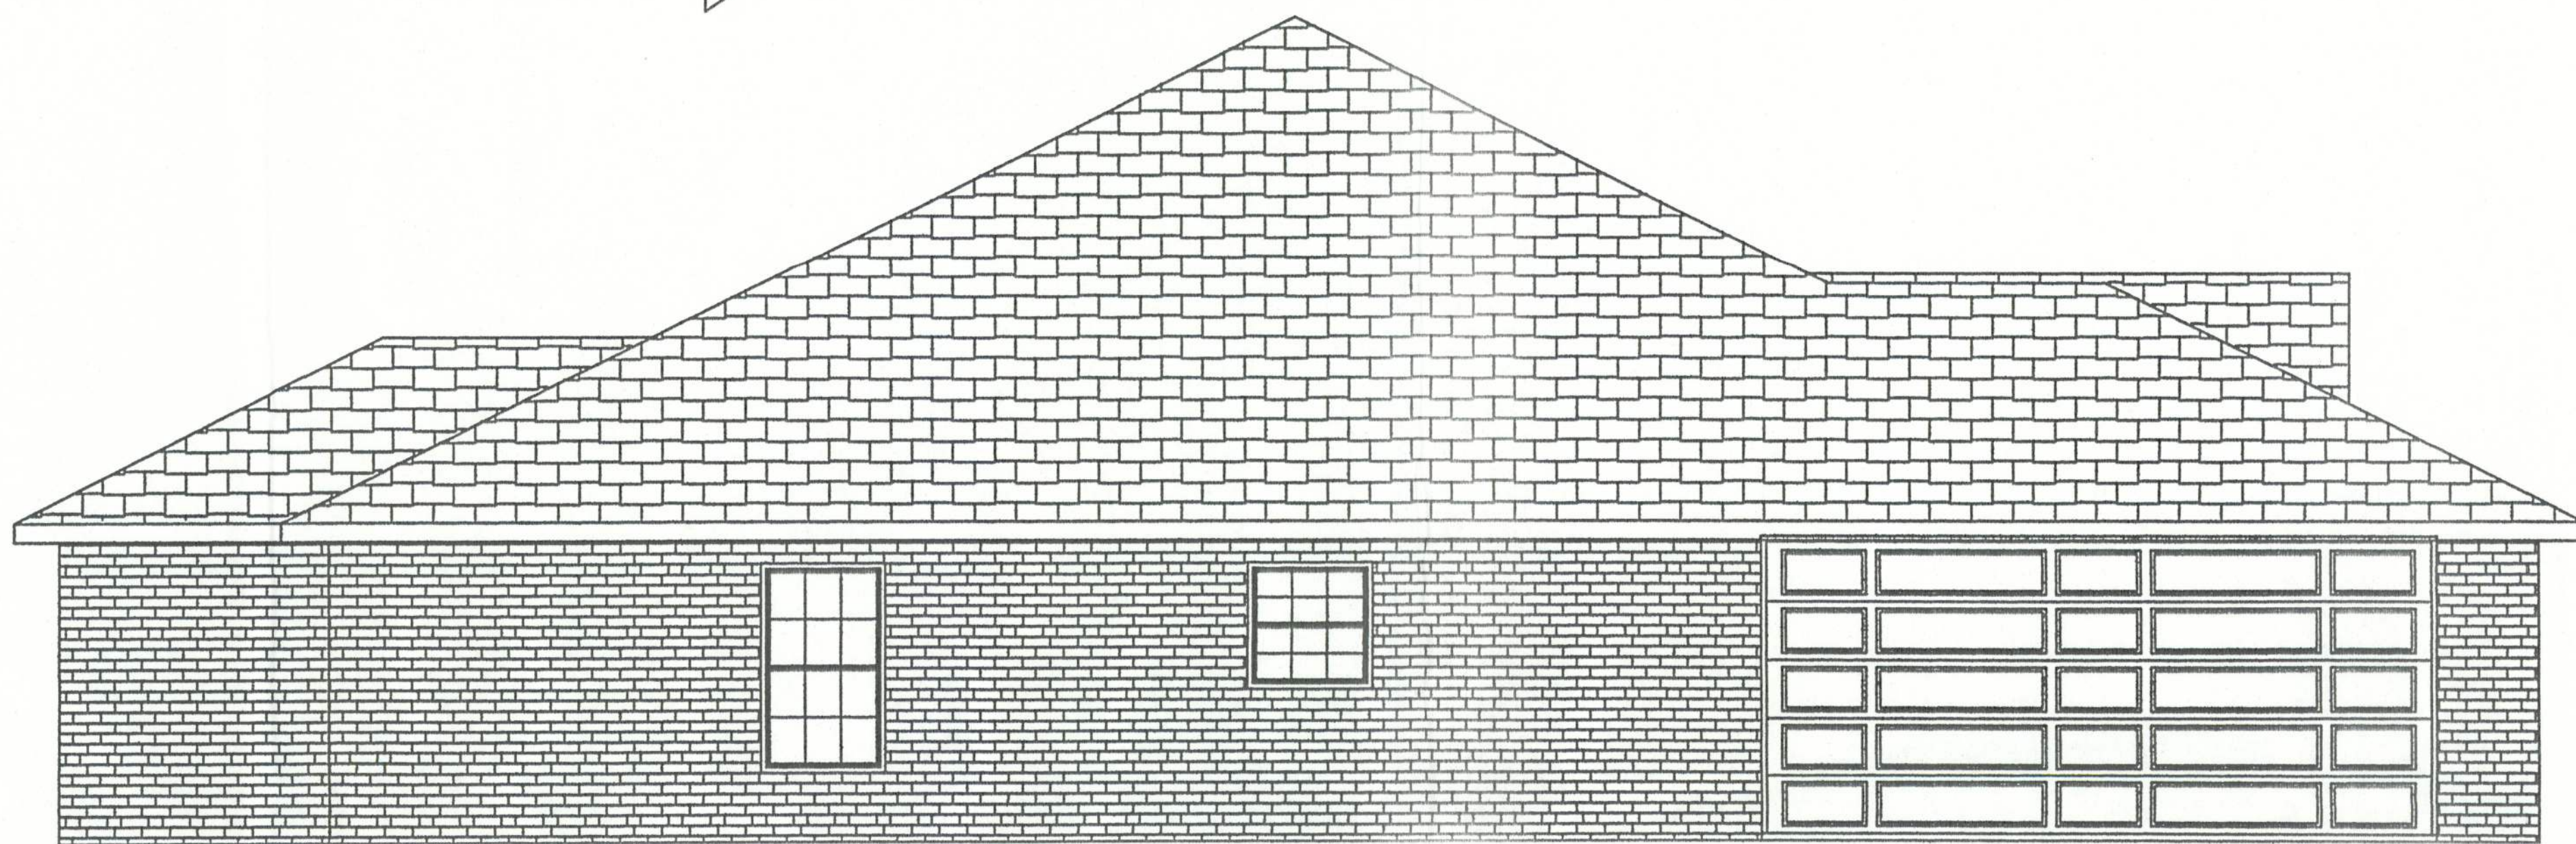

8' 0"
2' 0"

8' 0"
2' 0"

Mackenzie Model
This plan Designed For
Lot 14 Arbor Greene @
Emerald Lakes

SCALE 1/4" = 1'

DRAWN BY Susan Holton

APPROVED GG

DATE 1/7/2005

Drawn For:
Eagle / Kiraly

DRAWING# A-2

GTC DESIGN GROUP
GARY GILL P.E.
PE# 51942 ACT# 9423