
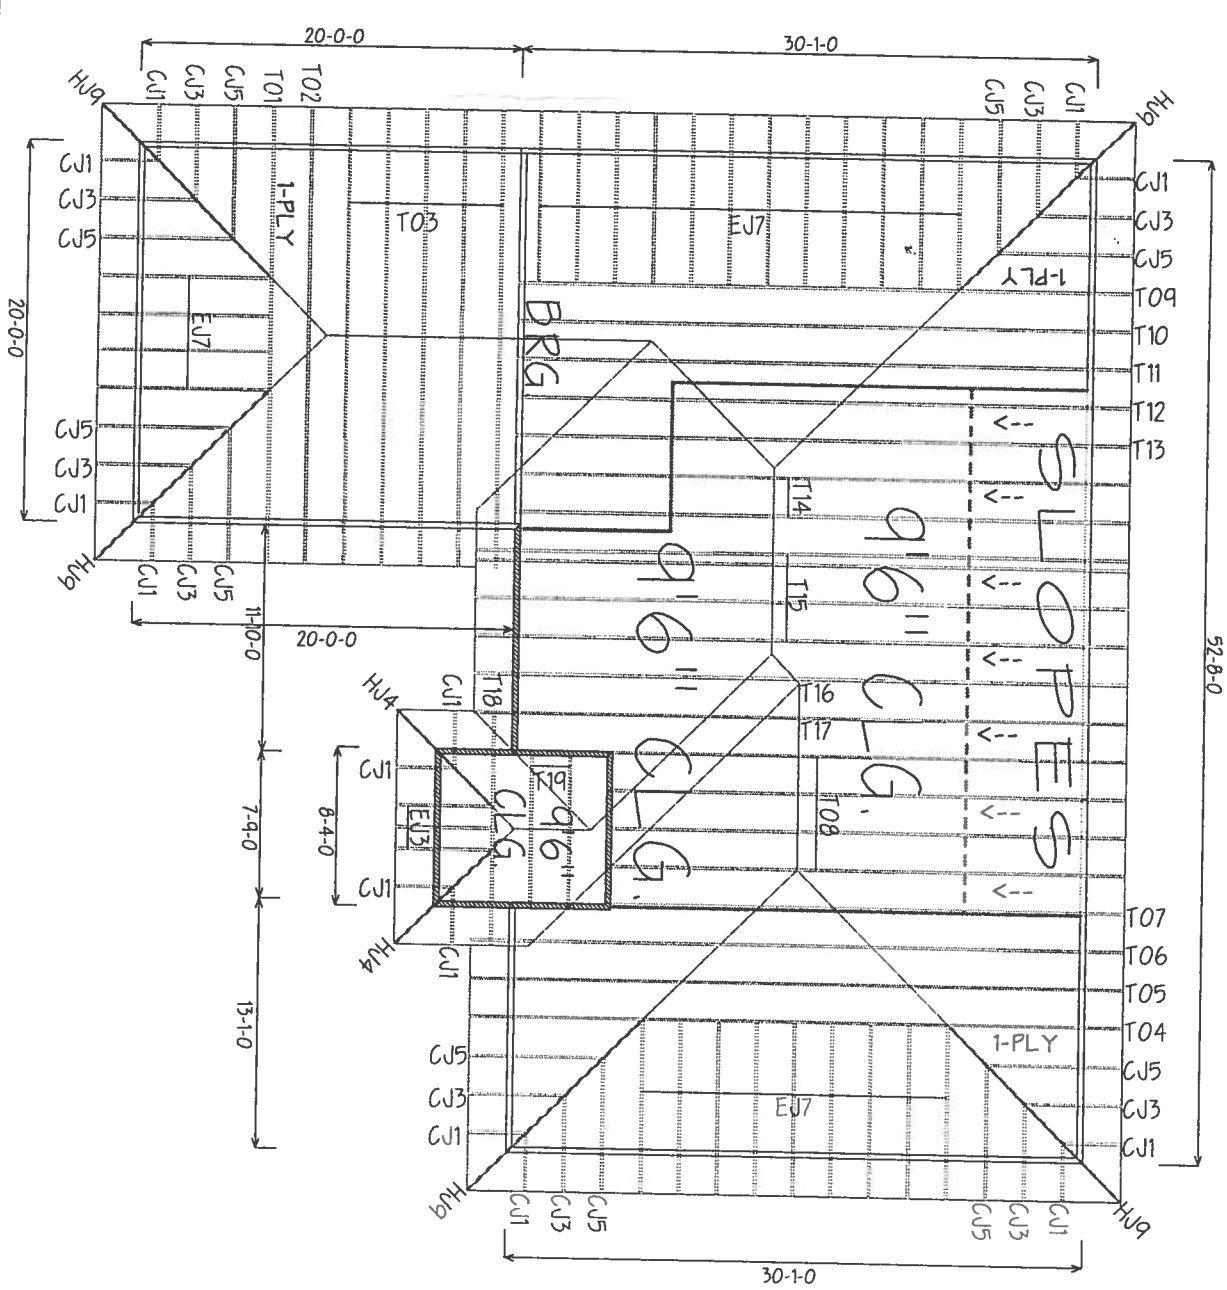


6/12 PITCH
2'0" O/H

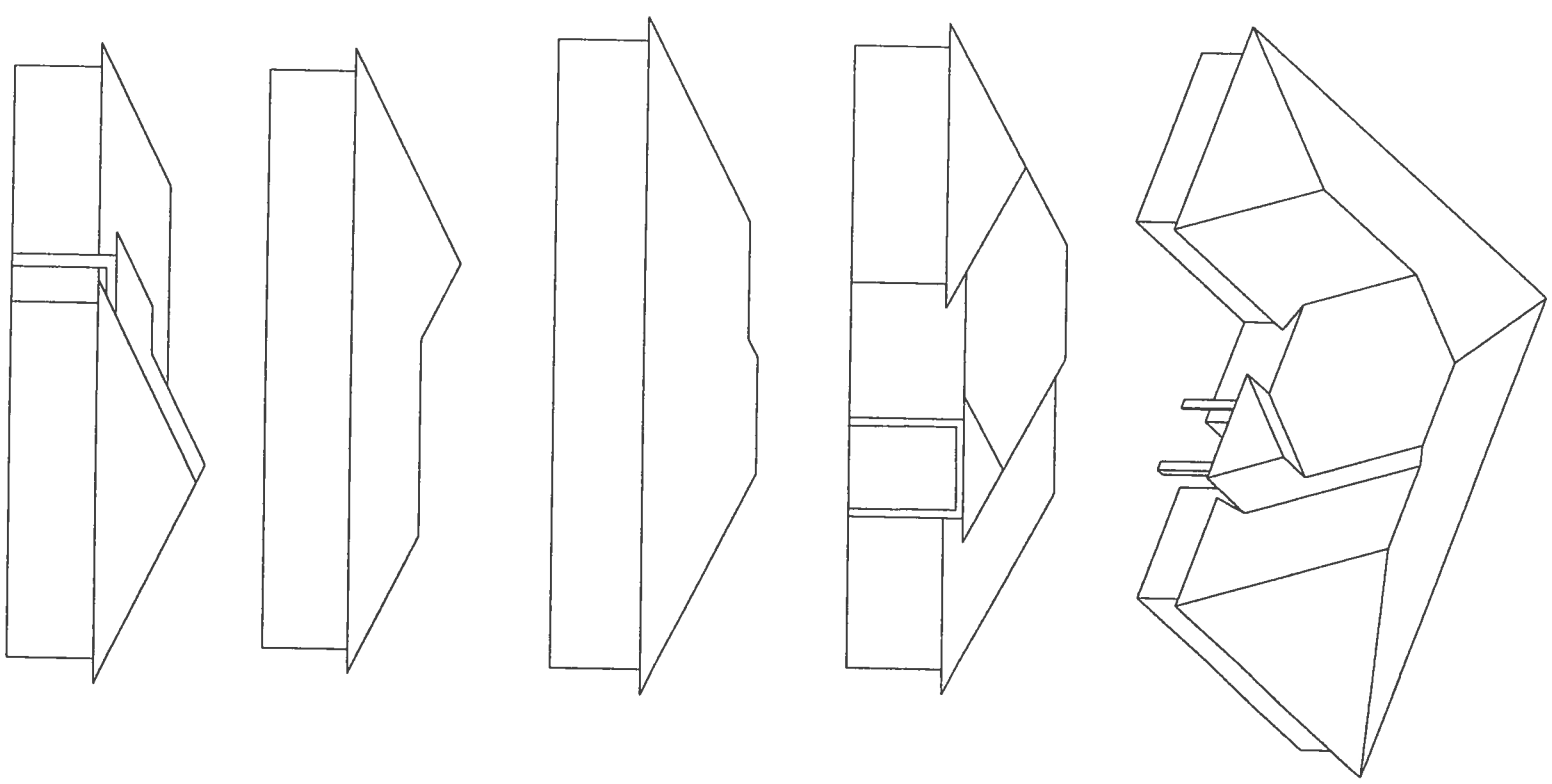

BEARING HEIGHT SCHEDULE	
	8'-0"
	9'-6"

NOTES:
1) REFER TO AND RECOMMENDATIONS FOR
HATCHING, INSTALLATION AND TYPING. (SEE
REFER TO ENGINEER'S DRAWINGS FOR REMARKS)
DRAWING REQUIRED

2) ALL TRUSSES INCLUDING TRUSSES UNDER
VALLEY FRAMING MUST BE COMPLETELY
DECKED OR REFER TO DETAIL V05 FOR
ALTERNATE DOCKING REQUIREMENTS

3) ALL VALLEYS ARE TO BE CONVENTIONALLY
FRAMED BY BUILDER

4) ALL TRUSSES ARE DESIGNED FOR 2' x 4'
MAXIMUM SPACING UNLESS OTHERWISE NOTED

5) ALL WALLS SHOWN ON PLACEMENT
BEARING UNLESS OTHERWISE NOTED
WITH THE TOP BEARING UP

6) 5/8" TRUSSES MUST BE INSTALLED
WITH THE TOP BEARING UP

7) ALL ROOF TRUSSES HANGERS TO BE 5/8" x 40"
FLOOR TRUSSES HANGERS TO BE 5/8" x 40"
THAN 22 UNLESS OTHERWISE NOTED
RECOMMENDED BY BUILDER

8) ALL TRUSSES MUST BE 100% TO BE
RECOMMENDED BY BUILDER

Builders
FirstSource

Approved By: _____
Date: _____

Shop Drawing Approval

This drawing is the sole source for fabrication of
trusses and joists. All previous architectural or other
truss layouts, details and drawings of this layout must
be revised before any trusses will be built. Verify all
conditions to make against changes that will result
in extra charges to you.

Builder: **Builders FirstSource**
Dunnell
Phone: 904-437-3344 FAX: 904-437-3494

Jack's on 110
Lake City
Phone: 904-772-6000 FAX: 904-772-4973

St. Johns
Phone: 904-755-6094 FAX: 904-755-7973

St. Johns
Phone: 407-322-0094 FAX: 407-322-9993

Scale: 1/4" = 1'-0"

GIEBELG HOMES
CANNON CREEK PLACE LOT 2

DATE: 11-15-07 DRAWN BY: K.L.H. CHECKED BY: N.T.S.