



STATE OF FLORIDA  
DEPARTMENT OF HEALTH  
ONSITE SEWAGE TREATMENT AND DISPOSAL  
SYSTEM  
APPLICATION FOR CONSTRUCTION PERMIT

PERMIT NO. 220701  
DATE PAID: 8/15/22  
FEE PAID: 6,420.00  
RECEIPT #: 1874139

APPLICATION FOR:

☐ New System ☒ Existing System ☐ Holding Tank ☐ Innovative  
☐ Repair ☐ Abandonment ☐ Temporary ☐

APPLICANT: Michael Bohling

AGENT: Eva Bohling

TELEPHONE: 386 365 9114  
386 965 0264

MAILING ADDRESS: 1394 SW Little Rd.  
Lake City, FL 32024

Evachristine93@gmail.com

TO BE COMPLETED BY APPLICANT OR APPLICANT'S AUTHORIZED AGENT. SYSTEMS MUST BE CONSTRUCTED BY A PERSON LICENSED PURSUANT TO 489.105(3)(m) OR 489.552, FLORIDA STATUTES. IT IS THE APPLICANT'S RESPONSIBILITY TO PROVIDE DOCUMENTATION OF THE DATE THE LOT WAS CREATED OR PLATTED (MM/DD/YY) IF REQUESTING CONSIDERATION OF STATUTORY GRANDFATHER PROVISIONS.

PROPERTY INFORMATION

LOT: 15 BLOCK:        SUBDIVISION: Rivers Manor W1 PLATTED:       

PROPERTY ID #: 01-SS-16-03401-115 ZONING:        I/M OR EQUIVALENT: ☐ Y ☒ N

PROPERTY SIZE: 4.01 ACRES WATER SUPPLY: ☒ PRIVATE PUBLIC ☐  $\leq 2000$  GPD ☐  $> 2000$  GPD

IS SEWER AVAILABLE AS PER 381.0065, FS? ☐ Y ☐ N DISTANCE TO SEWER: 300 FT

PROPERTY ADDRESS: 1394 SW Little Rd. Lake City, FL 32024

DIRECTIONS TO PROPERTY: 47 south, left on Walter Lane, left on  
Little rd. 1 mile drive way on right.

BUILDING INFORMATION

☒ RESIDENTIAL ☐ COMMERCIAL

Unit No	Type of Establishment	No. of Bedrooms	Building Area Sqft	Commercial/Institutional System Design Table 1, Chapter 64E-6, FAC
---------	-----------------------	-----------------	--------------------	--

1	<u>Pole Barn</u>	<u>      </u>	<u>400sqft</u>	<u>ORIGINAL ATTACHED</u>
---	------------------	---------------	----------------	--------------------------

2	<u>      </u>	<u>      </u>	<u>      </u>	<u>      </u>
---	---------------	---------------	---------------	---------------

3	<u>      </u>	<u>      </u>	<u>      </u>	<u>      </u>
---	---------------	---------------	---------------	---------------

4	<u>      </u>	<u>      </u>	<u>      </u>	<u>      </u>
---	---------------	---------------	---------------	---------------

☐ Floor/Equipment Drains ☐ Other (Specify)       

SIGNATURE: Michael Bohling


DATE: 8/13/22

STATE OF FLORIDA  
DEPARTMENT OF HEALTH  
APPLICATION FOR CONSTRUCTION PERMIT

Permit Application Number 22-0701

----- PART II - SITEPLAN -----

Scale: Each block represents 10 feet and 1 inch = 40 feet.

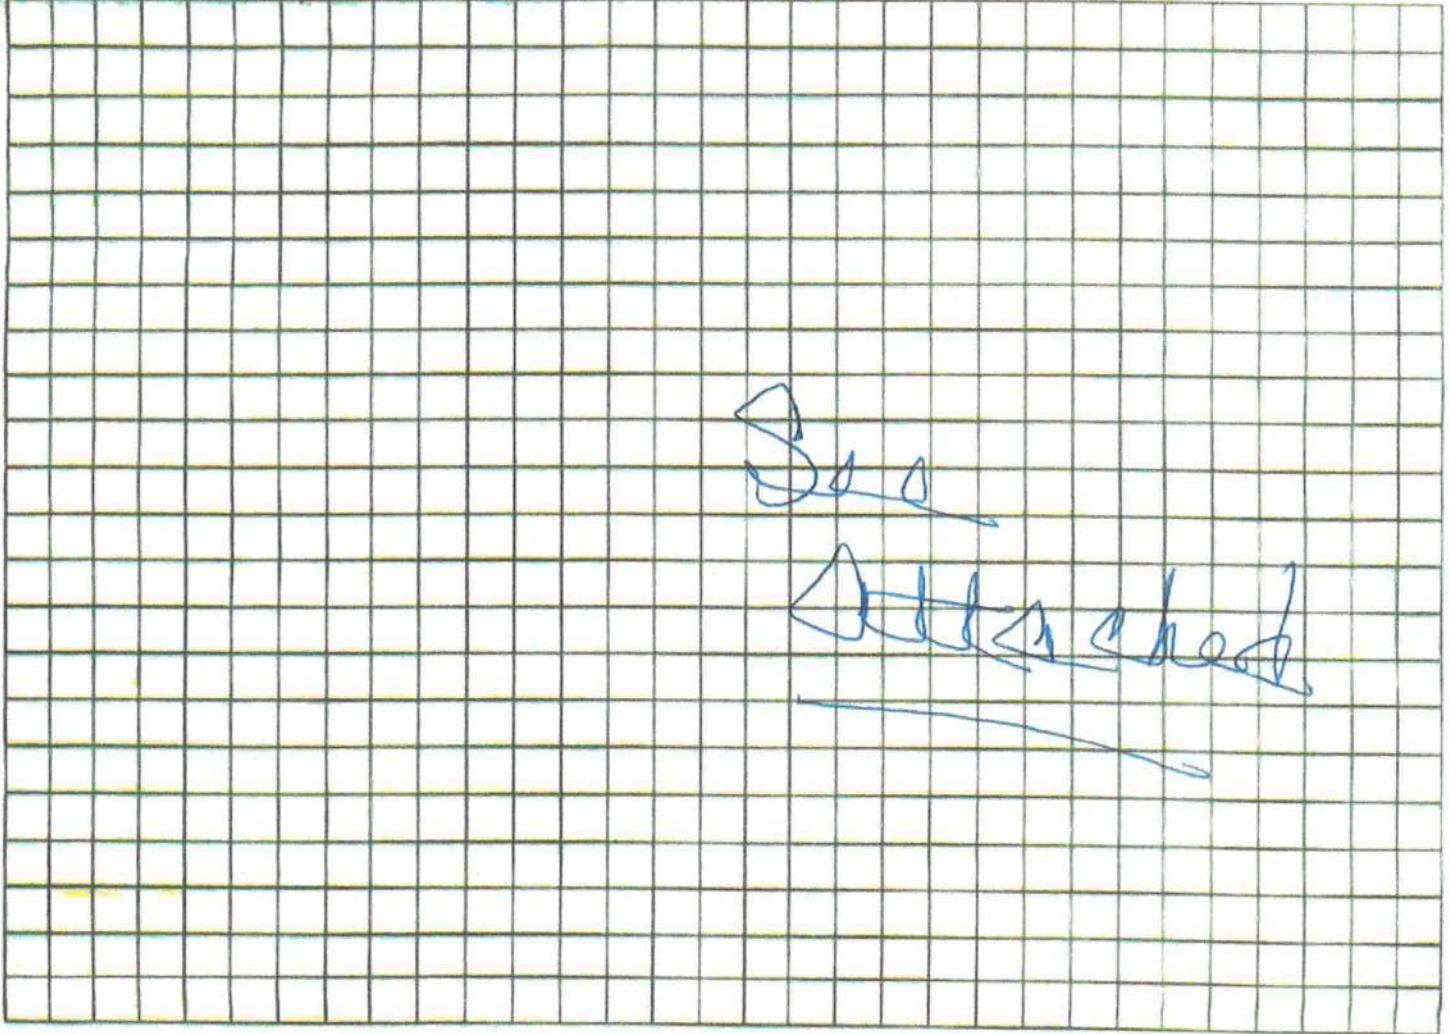

Notes: \_\_\_\_\_  
\_\_\_\_\_  
\_\_\_\_\_

Site Plan submitted by: Eva Bohling

TITLE \_\_\_\_\_

DATE: 8/13/22

Plan Approved to

Not Approved \_\_\_\_\_

Date 8/22/22

By \_\_\_\_\_


[Signature]

County Health Department

ALL CHANGES MUST BE APPROVED BY THE COUNTY HEALTH DEPARTMENT



22-0701

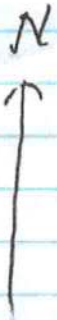

Proposed  
future  
pole barn



Proposed

Power pole

54ft

Property line

300ft

Property line

Property line

200ft

House

90ft

Well

195ft

72ft




Septic

60ft

drain field

slope

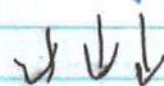

100