



STATE OF FLORIDA
DEPARTMENT OF HEALTH
ONSITE SEWAGE TREATMENT AND DISPOSAL
SYSTEM
APPLICATION FOR CONSTRUCTION PERMIT

PERMIT NO. 22-0079
DATE PAID: 2/11/22
FEE PAID: 310.00
RECEIPT #: 1790304

APPLICATION FOR:

☒ New System ☐ Existing System ☐ Holding Tank ☐ Innovative
☐ Repair ☐ Abandonment ☐ Temporary ☐

APPLICANT: JAMES HATIN (IRONWOOD)

AGENT: ROBRT FORD III- NORTH FLORIDA SEPTIC TANK INC

TELEPHONE: 386-755-6372

MAILING ADDRESS: 741 SE STATE ROAD 100, LAKE CITY FLA 32025

TO BE COMPLETED BY APPLICANT OR APPLICANT'S AUTHORIZED AGENT. SYSTEMS MUST BE CONSTRUCTED BY A PERSON LICENSED PURSUANT TO 489.105(3)(m) OR 489.552, FLORIDA STATUTES. IT IS THE APPLICANT'S RESPONSIBILITY TO PROVIDE DOCUMENTATION OF THE DATE THE LOT WAS CREATED OR PLATTED (MM/DD/YY) IF REQUESTING CONSIDERATION OF STATUTORY GRANDFATHER PROVISIONS.

PROPERTY INFORMATION

LOT: 3 BLOCK: B SUBDIVISION: COUNTRY LANE ESTATES PLATTED: _____

PROPERTY ID #: 27-2S-16-01770-143 ZONING: _____ I/M OR EQUIVALENT: ☒ No ☐

PROPERTY SIZE: 5.34 ACRES WATER SUPPLY: ☒ PRIVATE PUBLIC ☐ ☐ ≤2000GPD ☐ >2000GPD

IS SEWER AVAILABLE AS PER 381.0065, FS? ☒ No ☐ DISTANCE TO SEWER: _____ FT

PROPERTY ADDRESS: 197 NW ALYSSA GLN, LAKE CITY FLA

DIRECTIONS TO PROPERTY: 41 North +/L on Daughn Rd to NW Mule Way
+/L to ALYSSA GLN. +/L to site on left.

BUILDING INFORMATION

☒ RESIDENTIAL ☐ COMMERCIAL

Unit No	Type of Establishment	No. of Bedrooms	Building Area Sqft	Commercial/Institutional System Design Table 1, Chapter 64E-6, FAC
1	MH	3	1456	
2				
3				
4				

☐ Floor/Equipment Drains ☐ Other (Specify) _____


SIGNATURE: Robasw2de

DATE: 1-30-2022

STATE OF FLORIDA
DEPARTMENT OF HEALTH
APPLICATION FOR CONSTRUCTION PERMIT

Permit Application Number 22-0079
Hatin

1"=40'

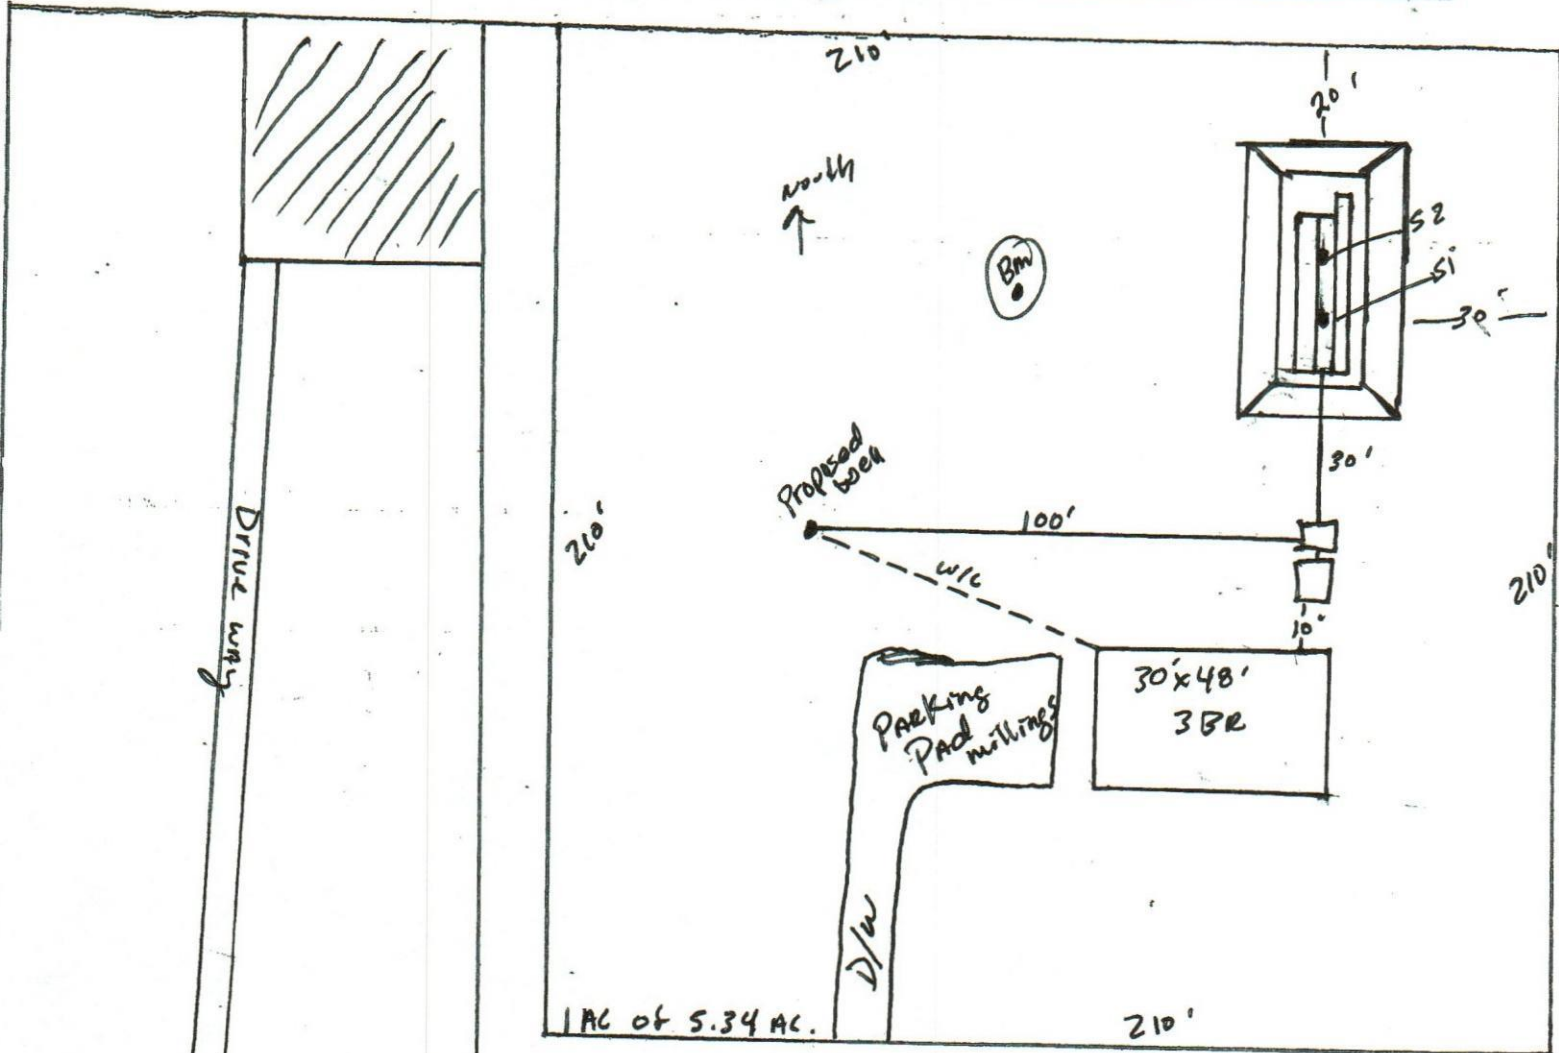

DE: NW ALYSSA GIN.

Plan submitted by: Rahant W. Jurel III Date 1-30-2022

Approved ☒

Not Approved ☐

Agmr

Date 2/8/22

[Signature]

ES2

Columbia

County Health Department

ALL CHANGES MUST BE APPROVED BY THE COUNTY HEALTH DEPARTMENT