

CEMPERANCE COMPANY
OF

M/H OCCUPANCY

COLUMBIA COUNTY, FLORIDA

Department of Building and Zoning Inspection

This Certificate of Occupancy is issued to the below named permit holder for the building and premises at the below named location, and certifies that the work has been completed in accordance with the Columbia County Building Code.

Parcel Number 25-6S-16-03935-018

Building permit No. 000029784

Permit Holder ERNEST JOHNSON

Owner of Building CECIL STALNAKER

Location: 1065 SW BEAVER STREET. FT. WHITE, FL 32038

Date: 12/28/2011

Joy Cunn

Building Inspector

POST IN A CONSPICUOUS PLACE
(Business Places Only)



**Columbia County Building Department
Culvert Permit****Culvert Permit No.
000001918**

29784

DATE 11/23/2011 PARCEL ID # 25-6S-16-03935-018
APPLICANT ROBERT MINNELLA PHONE 352-472-6010
ADDRESS 25743 SW 22 PLACE NEWBERRY FL 32669
OWNER CECIL STALNAKER PHONE 352-538-6918
ADDRESS 1065 SW BEAVER STREET FORT WHITE FL 32038
CONTRACTOR ERNEST JOHNSON PHONE 352-494-8099
LOCATION OF PROPERTY 441 S, R CR-18, R C-131, L BEAVER ST, 120' BEFORE BUFFALO ST,
ON THE RIGHT _____
SUBDIVISION/LOT/BLOCK/PHASE/UNIT ARROW HEAD ACRES 18

INSTALLATION INFORMATION

SIGNATURE



- (A) A culvert shall be required to be installed as part of any newly constructed private driveway or road, or public road, which connects to a county road in Columbia County. Culvert installation for residential use shall require a permit issued by the Building and Zoning Department. Prior to any culvert permit being issued, an inspection by the Public Works Department shall be required to determine the proper size, length, and location for installation. Culvert installation for commercial, industrial, and other uses shall conform to the approved site plan or to the specifications of a registered engineer. Joint use culverts will comply with Florida Department of Transportation specifications.
- (B) The culvert shall comply and be installed in accordance with Columbia County Land Development Regulation, Access Control: Section 4.2.3 standards. Proper installation of the culvert shall be verified by a final inspection performed by the Public Works Department.
- (C) All culverts required by this policy shall be installed prior to the Building Department granting permission to connect permanent electrical service to the facility or facilities being serviced by newly constructed private driveway or road. In cases where no electrical service exists, installation shall be completed prior to final inspection approval.
- (D) Mitered-end culverts shall be used in the following applications:
(1) When the culvert is to be placed giving access to a paved street.; (2) When the road is contained within a subdivision (recorded or unrecorded) that has not reached a "build out" of fifty percent (50%) or more.; (3) In all new subdivisions for residential use. New subdivisions shall be required as part of the final plat to specify culvert diameter and length.; (4) When the predominant use already established by the use of mitered-end culverts period.

☐

Culvert installation shall conform to the approved site plan standards.

☐

Department of Transportation Permit installation approved standards.

☒

Shall conform to Public Works Determinations as Stated Below:

18" Diameter x 40' Long CMP No mitre ends

P W Inspectors Name:

James Durrance

Date:

11-30-11

Final Inspection Date:

P W Inspectors Name:

Signature:

CONTACT FOR REQUIREMENTS AND INSPECTIONS:**PUBLIC WORKS DEPARTMENT**

Phone: 386-758-1019

Amount Paid 25.00Check No. 5713

All Proper Safety Requirements Should Be Followed During The Installation Of The Culvert

DATE 11/23/2011

Columbia County Building Permit

PERMIT

This Permit Must Be Prominently Posted on Premises During Construction

000029784

APPLICANT ROBERT MINNELLA PHONE 352-472-6010
ADDRESS 25743 SW 22 PLACE NEWBERRY FL 32669
OWNER CECIL STALNAKER PHONE 352-538-6918
ADDRESS 1065 SW BEAVER STREET FORT WHITE FL 32038
CONTRACTOR ERNEST JOHNSON PHONE 352-494-8099
LOCATION OF PROPERTY 441 S, R CR 18, R C-131, L BEAVER ST, PROPERTY IS 120'
BEFORE BUFFALO ON BEAVER ON THE RIGHT

TYPE DEVELOPMENT MH, UTILITY ESTIMATED COST OF CONSTRUCTION 0.00
HEATED FLOOR AREA TOTAL AREA HEIGHT STORIES
FOUNDATION WALLS ROOF PITCH FLOOR
LAND USE & ZONING AG-3 MAX. HEIGHT 35
Minimum Set Back Requirments: STREET-FRONT 30.00 REAR 25.00 SIDE 25.00
NO. EX.D.U. 0 FLOOD ZONE X DEVELOPMENT PERMIT NO.

PARCEL ID 25-6S-16-03935-018 SUBDIVISION ARROW HEAD ACRES
LOT 18 BLOCK PHASE UNIT TOTAL ACRES 5.00

000001918 IH1025249
Culvert Permit No. Culvert Waiver Contractor's License Number Applicant/Owner/Contractor
CULVERT 11-0465 BK TC N
Driveway Connection Septic Tank Number LU & Zoning checked by Approved for Issuance New Resident

COMMENTS: FLOOR ONE FOOT ABOVE THE ROAD
MH BEING PLACED ON LOT 18

Check # or Cash 5713

FOR BUILDING & ZONING DEPARTMENT ONLY

(footer/Slab)

Temporary Power Foundation Monolithic
date/app. by date/app. by date/app. by
Under slab rough-in plumbing Slab Sheathing/Nailing
date/app. by date/app. by date/app. by
Framing Insulation
date/app. by date/app. by
Rough-in plumbing above slab and below wood floor Electrical rough-in
date/app. by date/app. by
Heat & Air Duct Peri. beam (Lintel) Pool
date/app. by date/app. by date/app. by
Permanent power C.O. Final Culvert
date/app. by date/app. by date/app. by
Pump pole Utility Pole M/H tie downs, blocking, electricity and plumbing
date/app. by date/app. by date/app. by
Reconnection RV Re-roof
date/app. by date/app. by date/app. by

BUILDING PERMIT FEE \$ 0.00 CERTIFICATION FEE \$ 0.00 SURCHARGE FEE \$ 0.00
MISC. FEES \$ 300.00 ZONING CERT. FEE \$ 50.00 FIRE FEE \$ 70.62 WASTE FEE \$ 184.25
FLOOD DEVELOPMENT FEE \$ FLOOD ZONE FEE \$ 25.00 CULVERT FEE \$ 25.00 TOTAL FEE 654.87
INSPECTORS OFFICE CLERKS OFFICE

NOTICE: IN ADDITION TO THE REQUIREMENTS OF THIS PERMIT, THERE MAY BE ADDITIONAL RESTRICTIONS APPLICABLE TO THIS PROPERTY THAT MAY BE FOUND IN THE PUBLIC RECORDS OF THIS COUNTY. AND THERE MAY BE ADDITIONAL PERMITS REQUIRED FROM OTHER GOVERNMENTAL ENTITIES SUCH AS WATER MANAGEMENT DISTRICTS, STATE AGENCIES, OR FEDERAL AGENCIES.

"WARNING TO OWNER: YOUR FAILURE TO RECORD A NOTICE OF COMMENCEMENT MAY RESULT IN YOUR PAYING TWICE FOR IMPROVEMENTS TO YOUR PROPERTY. IF YOU INTEND TO OBTAIN FINANCING, CONSULT WITH YOUR LENDER OR AN ATTORNEY BEFORE RECORDING YOUR NOTICE OF COMMENCEMENT."

EVERY PERMIT ISSUED SHALL BECOME INVALID UNLESS THE WORK AUTHORIZED BY SUCH PERMIT IS COMMENCED WITHIN 180 DAYS AFTER ITS ISSUANCE, OR IF THE WORK AUTHORIZED BY SUCH PERMIT IS SUSPENDED OR ABANDONED FOR A PERIOD OF 180 DAYS AFTER THE TIME THE WORK IS COMMENCED. A VALID PERMIT RECIEVES AN APPROVED INSPECTION EVERY 180 DAYS. WORK SHALL BE CONSIDERED NOT SUSPENDED, ABANDONED OR INVALID WHEN THE PERMIT HAS RECIEVED AN APPROVED INSPECTION WITHIN 180 DAYS OT THE PREVIOUS INSPECTION.

The Issuance of this Permit Does Not Waive Compliance by Permittee with Deed Restrictions.

PERMIT APPLICATION / MANUFACTURED HOME INSTALLATION APPLICATION

For Office Use Only (Revised 1-11)		Zoning Official <u>B2K 17 Nov 2011</u>	Building Official <u>T.C. 11-16-11</u>
AP# <u>1111-18</u>	Date Received <u>11/15/11</u>	By <u>CH</u>	Permit # <u>29784/1918</u>
Flood Zone <u>X</u>	Development Permit <u>N/A</u>	Zoning <u>A-3</u>	Land Use Plan Map Category <u>A-3</u>
Comments <u>MH being placed on Lot 18</u>			
FEMA Map# <u>N/A</u>	Elevation <u>N/A</u>	Finished Floor <u>1' above RL</u>	River <u>N/A</u> In Floodway <u>N/A</u>
☒ Site Plan with Setbacks Shown	☒ EH # <u>11-0465</u>	☐ EH Release	☒ Well letter ☐ Existing well
☒ Recorded Deed or Affidavit from land owner	☒ Installer Authorization	☒ State Road Access	☐ 911 Sheet
☐ Parent Parcel # _____	☐ STUP-MH _____	☒ F W Comp. letter	☒ VF Form
IMPACT FEES: EMS _____	Fire _____	Corr _____	☒ Out County ☒ In County
Road/Code _____	School _____	= TOTAL Impact Fees Suspended March 2009 _____	

Property ID # 25-65-16-03935-018 Subdivision Arrowhead Acres Lot 18

- New Mobile Home ☒ Used Mobile Home _____ MH Size 28x60 Year 2012
- Applicant Robert Minnella Phone # (352) 472-6010
- Address 25743 SW 22 PL Newberry FL 32669
- Name of Property Owner Cecil Stalaker Phone # (352) 538-6918
- ☒ 911 Address 1065 SW Beaver St Ft. White, FL 32038
- Circle the correct power company - FL Power & Light - Clay Electric
 (Circle One) - Suwannee Valley Electric - Progress Energy
- Name of Owner of Mobile Home Cecil Stalaker Phone # (352) 538-6918
 Address 957 SW Beaver St, Ft. White, FL 32038
- Relationship to Property Owner Same
- Current Number of Dwellings on Property 0
- Lot Size 430x690x254x669. Total Acreage 5 acres
- Do you : Have Existing Drive or Private Drive or need Culvert Permit or Culvert Waiver (Circle one)
 (Currently using) (Blue Road Sign) (Putting in a Culvert) (Not existing but do not need a Culvert)
- Is this Mobile Home Replacing an Existing Mobile Home no
- Driving Directions to the Property 441 S to C-18 (TR) to Tuskangee (C-131) TR to Beaver St (TL) follow around to site on right at corner of Buffalo. Dr on Beaver Street. 120 ft before Buffalo.
- Name of Licensed Dealer/Installer Ernest S. Johnson Phone # (352) 494-8099
- Installers Address 22204 SE US Hwy 301 Hawthorne, FL 32640
 - License Number IH1025249 Installation Decal # 8456

ck# 5713

Left a message 11/18/11
Spoke to them on 5

Left message
11-23-11

COLUMBIA COUNTY PERMIT WORKSHEET

page 1 of 2

These worksheets must be completed and signed by the installer.
Submit the originals with the packet.

Installer Ernest S. Johnson License # IH-1025249


911 Address where home is being installed. SW Beaver St. Ft. White, FL 32038

Manufacturer Live Oak Homes Length x width 60' x 28'

NOTE: if home is a single wide fill out one half of the blocking plan
if home is a triple or quad wide sketch in remainder of home

I understand Lateral Arm Systems cannot be used on any home (new or used)
where the sidewall ties exceed 5 ft 4 in.

Installer's initials sey

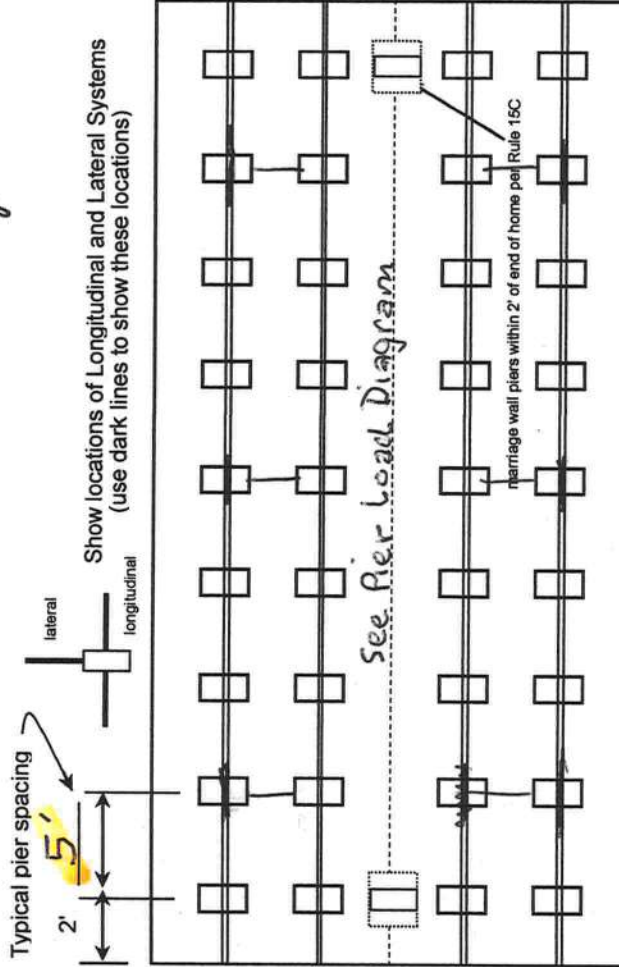

New Home ☒ Used Home ☐
Home installed to the Manufacturer's Installation Manual ☒
Home is installed in accordance with Rule 15-C ☐
Single wide ☐ Wind Zone II ☒ Wind Zone III ☐
Double wide ☒ Installation Decal # 8456
Triple/Quad ☐ Serial # ordered (446)

PIER SPACING TABLE FOR USED HOMES

Load bearing capacity	Footer size (sq in)	16" x 16" (256)	18 1/2" x 18 1/2" (342)	20" x 20" (400)	22" x 22" (484)*	24" x 24" (576)*	26" x 26" (676)
4000 psf	3'	4'	4'	5'	6'	7'	8'
1500 psf	4' 6"	6'	6'	7'	8'	8'	8'
2000 psf	6'	8'	8'	8'	8'	8'	8'
2500 psf	7' 6"	8'	8'	8'	8'	8'	8'
3000 psf	8'	8'	8'	8'	8'	8'	8'
3500 psf	8'	8'	8'	8'	8'	8'	8'

* interpolated from Rule 15C-1 pier spacing table.

PIER PAD SIZES

I-beam pier pad size 17.5 x 25.5
Perimeter pier pad size NA
Other pier pad sizes (required by the mfg.) NA

Draw the approximate locations of marriage wall openings 4 foot or greater. Use this symbol to show the piers.

List all marriage wall openings greater than 4 foot and their pier pad sizes below.

Opening see Pier load diag Pier pad size

ANCHORS

4 ft ☒ 5 ft ☒

FRAME TIES

within 2' of end of home spaced at 5' 4" oc ☒

TIEDOWN COMPONENTS

Longitudinal Stabilizing Device (LSD)
Manufacturer Longitudinal
Longitudinal Stabilizing Device w/ Lateral Arms
Manufacturer Oliver 1101V

OTHER TIES

Number 22
Sidewall NA
Longitudinal NA
Marriage wall NA
Shearwall NA

POCKET PENETROMETER TEST

The pocket penetrometer tests are rounded down to _____ psf
or check here to declare 1000 lb. soil _____ without testing.

X _____ X _____ X _____

POCKET PENETROMETER TESTING METHOD

1. Test the perimeter of the home at 6 locations.
2. Take the reading at the depth of the footer.
3. Using 500 lb. increments, take the lowest reading and round down to that increment.

X _____ X _____ X _____

TORQUE PROBE TEST

The results of the torque probe test is _____ inch pounds or check
here if you are declaring 5' anchors without testing _____ A test
showing 275 inch pounds or less will require 5 foot anchors.

Note: A state approved lateral arm system is being used and 4 ft.
anchors are allowed at the sidewall locations. I understand 5 ft
anchors are required at all centerline tie points where the torque test
reading is 275 or less and where the mobile home manufacturer may
requires anchors with 4000 lb holding capacity.

Installer's initials

ALL TESTS MUST BE PERFORMED BY A LICENSED INSTALLER

Installer Name

Date Tested

Electrical

Connect electrical conductors between multi-wide units, but not to the main power
source. This includes the bonding wire between multi-wide units. Pg. 45-47

Plumbing

Connect all sewer drains to an existing sewer tap or septic tank. Pg. 42
Connect all potable water supply piping to an existing water meter, water tap, or other
independent water supply systems. Pg. 4

Site Preparation

Debris and organic material removed _____
Water drainage: Natural _____ Swale _____ Pad _____ Other _____

Fastening multi wide units

For: Type Fastener: Lag Length: 3/8x5" Spacing: 2'
Walls: Type Fastener: _____ Length: _____ Spacing: 2'
Roof: Type Fastener: _____ Length: _____ Spacing: 2'

For used homes a min. 30 gauge, 8" wide, galvanized metal strip
will be centered over the peak of the roof and fastened with galv.
roofing nails at 2" on center on both sides of the centerline.

Gasket (weatherproofing requirement)

I understand a properly installed gasket is a requirement of all new and used
homes and that condensation, mold, mildew and buckled marriage walls are
a result of a poorly installed or no gasket being installed. I understand a strip
of tape will not serve as a gasket.

Installer's initials Seg

Type gasket Foam
Pg. 504 w 2.1
Installed:
Between Floors Yes _____
Between Walls Yes _____
Bottom of ridgebeam Yes _____

Weatherproofing


The bottomboard will be repaired and/or taped. Yes _____ Pg. 504
Siding on units is installed to manufacturer's specifications. Yes _____
Fireplace chimney installed so as not to allow intrusion of rain water. Yes _____

Miscellaneous

Skirting to be installed. Yes _____ No _____
Dryer vent installed outside of skirting. Yes _____ N/A _____
Range downflow vent installed outside of skirting. Yes _____ N/A _____
Drain lines supported at 4 foot intervals. Yes _____
Electrical crossovers protected. Yes _____
Other: _____

Installer verifies all information given with this permit worksheet
is accurate and true based on the

Installer Signature Ernest S. J. Date 11-12-11

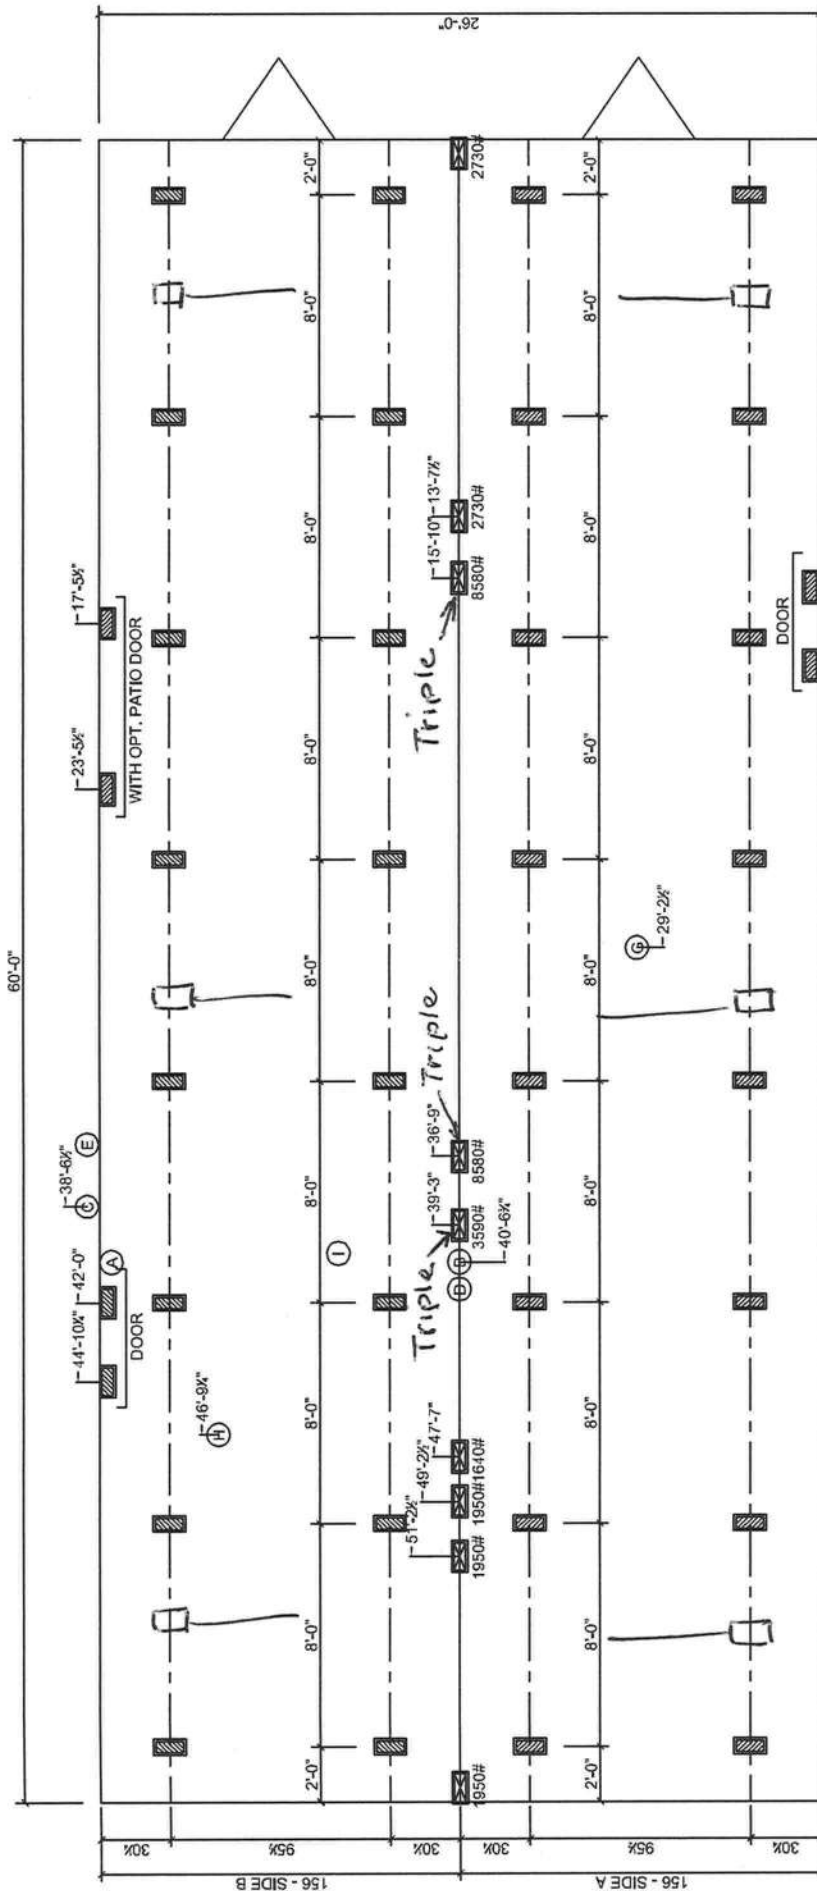

All Pier Pads = 17.5 x 25.5
Oliver 1101V

MARRIAGE LINE OPENING SUPPORT PIER/TYP.
SUPPORT PIER/TYP

FOUNDATION NOTES:
- THIS DRAWING IS DESIGNED FOR THE STANDARD WIND ZONE AND IS TO BE USED IN CONJUNCTION WITH THE INSTALLATION MANUAL AND ITS SUPPLEMENTS.
- FOOTINGS ARE SHOWN FOR EXAMPLE ONLY QUANTITY AND SPACING MAY VARY BASED ON PAD TYPE, SOIL CONDITION, ETC.
- FOOTINGS ARE REQUIRED AT SUPPORT POSTS, SEE INSTALLATION MANUAL FOR REQUIREMENTS.

- (A) MAIN ELECTRICAL
- (B) ELECTRICAL CROSSOVER
- (C) WATER INLET
- (D) WATER CROSSOVER (IF ANY)
- (E) GAS INLET (IF ANY)
- (F) GAS CROSSOVER (IF ANY)
- (G) DUCT CROSSOVER
- (H) SEWER DROPS
- (I) RETURN AIR (W/OPT. HEAT PUMP OH DUCT)
- (J) SUPPLY AIR (W/OPT. HEAT PUMP OH DUCT)

Live Oak Homes
MODEL: L-2603D - 28 X 60
3-BEDROOM / 2-BATH

L-2603D



**State of Florida
DEPARTMENT OF
HIGHWAY SAFETY AND MOTOR VEHICLES**
TALLAHASSEE, FLORIDA 32399-0500

FRED O. DICKINSON, III
Executive Director

March 20, 2002

Mr. Bert A. Moore, Financial Manager
Manufactured Housing Foundation Systems
Oliver Technologies, Inc.
Post Office Box 9 (467 Swan Avenue)
Hohenwald, Tennessee 38462

Dear Mr. Moore:

We wish to acknowledge receipt of your specifications and test results certifying that your Longitudinal Stabilizing and Lateral Bracing System, 1101 V, listed below complies with the specifications and regulations set by the Department of Highway Safety and Motor Vehicles, Rules 15C-1.0105, 15C-1.0107 and 15C-1.0108, Florida Administrative Code.

Installation instructions must be available at the installation site.

MODEL #	DESCRIPTION
1101 V	Longitudinal Stabilizing and Lateral Bracing System

NOTE: This system is for replacement of longitudinal anchors. This system can only be used with sidewall anchor spacing of 5'4". Maximum strut angle 45°.

If you have any questions, please advise at (407) 623-1340.

Sincerely,

Phil Bergert

Phil Bergert, Program Manager
Bureau of Mobile Home and
Recreational Vehicle Construction
Division of Motor Vehicles

PRB:3rb

OLIVER TECHNOLOGIES, INC.
FLORIDA INSTALLATION INSTRUCTIONS FOR THE
MODEL 1101 "V" SERIES ALL STEEL FOUNDATION SYSTEM
MODEL 1101 "V" (STEPS 1-16)
MODEL 1101-L "V" LONGITUDINAL ONLY:
FOLLOW STEPS 1-9
FOR ADDING LATERAL ARM:
Follow Steps 10-15

ENGINEERS STAMP

ENGINEERS STAMP

1. SPECIAL CIRCUMSTANCES: If the following conditions occur - STOP! Contact Oliver Technologies at 1-800-284-7437:
- Pier height exceeds 48"
 - Length of home exceeds 76'
 - Roof eaves exceed 16'
 - Sidewall height exceed 96'
 - Location is within 1500 feet of coast

INSTALLATION OF GROUND PAN

- Remove weeds and debris in an approximate two foot square to expose firm soil for each ground pan (C).
 - Place ground pan (C) directly below chassis I-beam. Press or drive pan firmly into soil until flush with or below soil.
- SPECIAL NOTE: The longitudinal "V" brace system serves as a pier under the home and should be loaded as any other pier. It is recommended that after leveling piers, and one-half inch (1/2") before home is lowered completely on to piers, complete steps 4 through 9 below.

INSTALLATION OF LONGITUDINAL "V" BRACE SYSTEM

NOTE: WHEN INSTALLING THE MODEL # 1101-L "V" LONGITUDINAL SYSTEM ONLY, A MINIMUM OF 2 SYSTEMS PER FLOOR SECTION IS REQUIRED. SOIL TEST PROBE SHOULD BE USED TO DETERMINE CORRECT TYPE OF ANCHOR PER SOIL CLASSIFICATION. IF PROBE TEST READINGS ARE BETWEEN 175 & 275 A 5 FOOT ANCHOR MUST BE USED. IF PROBE TEST READINGS ARE BETWEEN 275 & 350 A 4 FOOT ANCHOR MAY BE USED. USE GROUND ANCHORS WITH DIAGONAL TIES AND STABILIZER PLATES EVERY 24". VERTICAL TIES ARE ALSO REQUIRED ON HOMES SUPPLIED WITH VERTICAL TIE CONNECTION POINTS (PER FLORIDA REG.).

- Select the correct square tube brace (E) length for set-up (pier) height at support location. (The 18" tube is always used as the bottom part of the longitudinal arm). Note: Either tube can be used by itself, cut and drilled to length as long as a 40 to 45 degree angle is maintained.

PIER HEIGHT (Approx. 45 degrees Max.)	1.25" ADJUSTABLE Tube Length	1.50" ADJUSTABLE Tube Length
7' 3/4" to 25"	22"	18"
24' 3/4" to 32' 1/4"	32"	18"
33" to 44"	44"	18"
40" to 48"	54"	18"

- Install (2) of the 1.50" square tubes (E (18" tube)) into the "U" bracket (J), insert carriage bolt and leave nut loose for final adjustment.
- Place I-beam connector (F) loosely on the bottom flange of the I-beam.
- Slide the selected 1.25" tube (E) into a 1.50" tube (E) and attach to I-beam connectors (F) and fasten loosely with bolt and nut.
- Repeat steps 6 through 7 to create the "V" pattern of the square tubes loosely in place. The angle is not to exceed 45 degree and not below 40 degrees.
- After all bolts are tightened, secure 1.25" and 1.50" tubes using four (4) 1/4" - 14 x 3/4" self-lapping screws in pre-drilled holes.

INSTALLATION OF LATERAL TELESOPING TRANSVERSE ARM SYSTEM

NOTE: THE USE OF THIS SYSTEM ELIMINATES THE NEED FOR MOST STABILIZER PLATES & FRAME TIES. NOTE: THE USE OF THIS SYSTEM REQUIRES VERTICAL TIES SPACED AT 54".

FOUR FOOT (4') GROUND ANCHOR MAY BE USED EXCEPT WHERE THE HOME MANUFACTURER SPECIFIES DIFFERENT.

- Install remaining vertical tie-down straps and 4' ground anchors per home manufacturer's instructions for sidewall anchor loads in excess of 4,000 lbs. require a 5' anchor.
- NOTE: Each system is required to have a frame tie and stabilizer attached at each lateral arm stabilizing location. This frame tie & stabilizer plate needs to be located within 18" from center ground pan.
- Select the correct square tube brace (H) length for set-up lateral transverse at support location. The lengths come in either 60" or 72" lengths. (With the 1.50" tube as the bottom tube, and the 1.25" tube as the inserted tube.)
- Install the 1.50 transverse brace (H) to the ground pan connector (D) with bolt and nut.
- Slide 1.25" transverse brace into the 1.50" brace and attach to adjacent I-beam connector (I) with bolt and nut.
- Secure 1.50" transverse arm to 1.25" transverse arm using four (4) 1/4" - 14 x 3/4" self-lapping screws in pre-drilled holes.




MANUFACTURED HOUSING FOUNDATION SYSTEMS
A DIVISION OF OLIVER TECHNOLOGIES, INC.
1-800-284-7437


Telephone: 931-768-4555
Fax: 931-768-8811
www.olivertechnologies.com

REQUIRED NUMBER AND LOCATION OF MODEL 1101 "V" BRACES FOR UP TO 4/12 ROOF PITCH


ALL WIDTHS; AND LENGTHS UP TO 52'

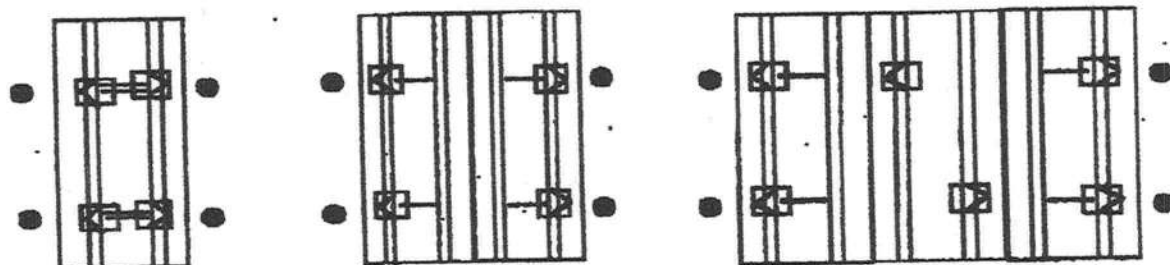

ALL WIDTHS; AND LENGTHS OVER 52' TO 80'

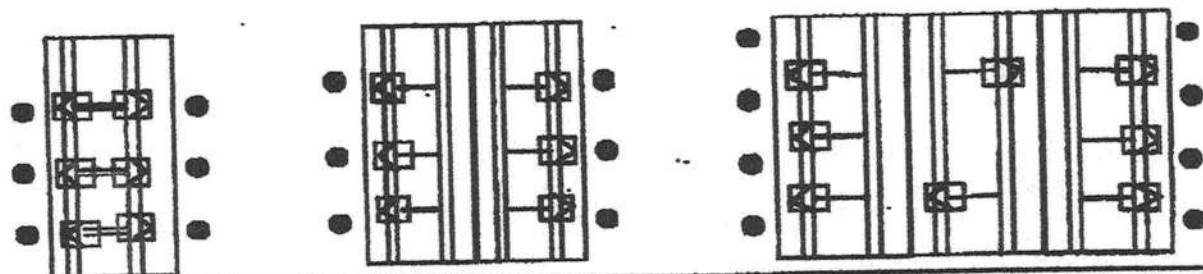

Florida approved 4" ground anchors may be used in all locations except where home manufacturers specifications for sidewall straps are in excess of 4,000 lbs. These locations require a 5" anchor.

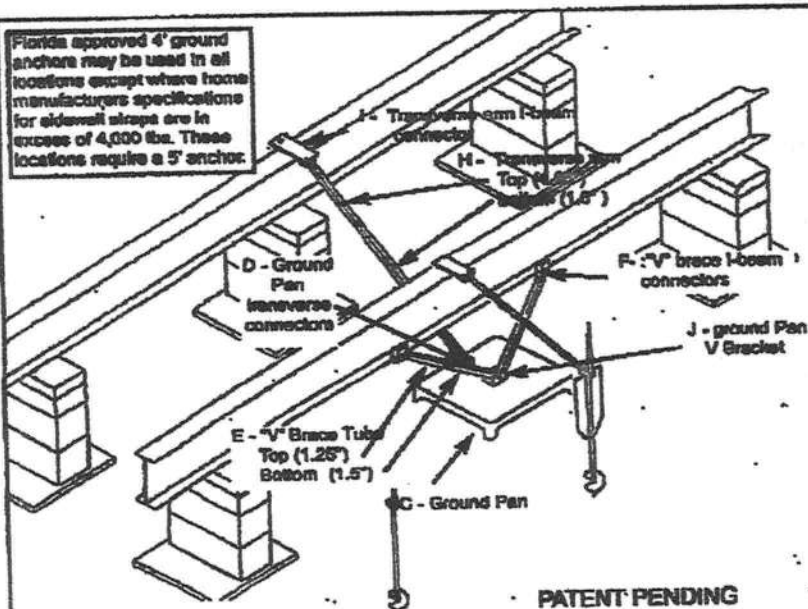

C = GROUND PAN
D = GROUND PAN CONNECTOR
U BRACKETS
E = TELESOPING V BRACE
TUBE ASSEMBLY W/ 1.5 BOT-
TOM TUBE AND 1.25 TUBE
INSERT
F = "V" BRACE I-BEAM CONNE-
CTORS ASSEMBLY
H = TELESOPING TRANSVERSE
ARM ASSEMBLY
I = TRANSVERSE ARM I-BEAM
CONNECTOR
J = V PAN BRACKET

REVISED INSTRUCTIONS 4/23/03



NOTES:

1. LENGTH OF HOUSE IS THE ACTUAL BOX SIZE
2. ● = STABILIZER PLATE AND FRAME TIE LOCATION
(needs to be located within 18" from center of
ground pan)
3. [Symbol] = LOCATION OF ASF MODEL 1101 "V"
(LATERAL & LONGITUDINAL BRACING).
4. [Symbol] = LOCATION OF MODEL 1101-L "V"
(LONGITUDINAL BRACING ONLY).

MANUFACTURED HOUSING FOUNDATION SYSTEMS
A DIVISION OF OLIVER TECHNOLOGIES, INC.
1-800-284-7437


Telephone: 931-798-4555
Fax: 931-798-8811
www.olivertechnologies.com

THE COWBOY

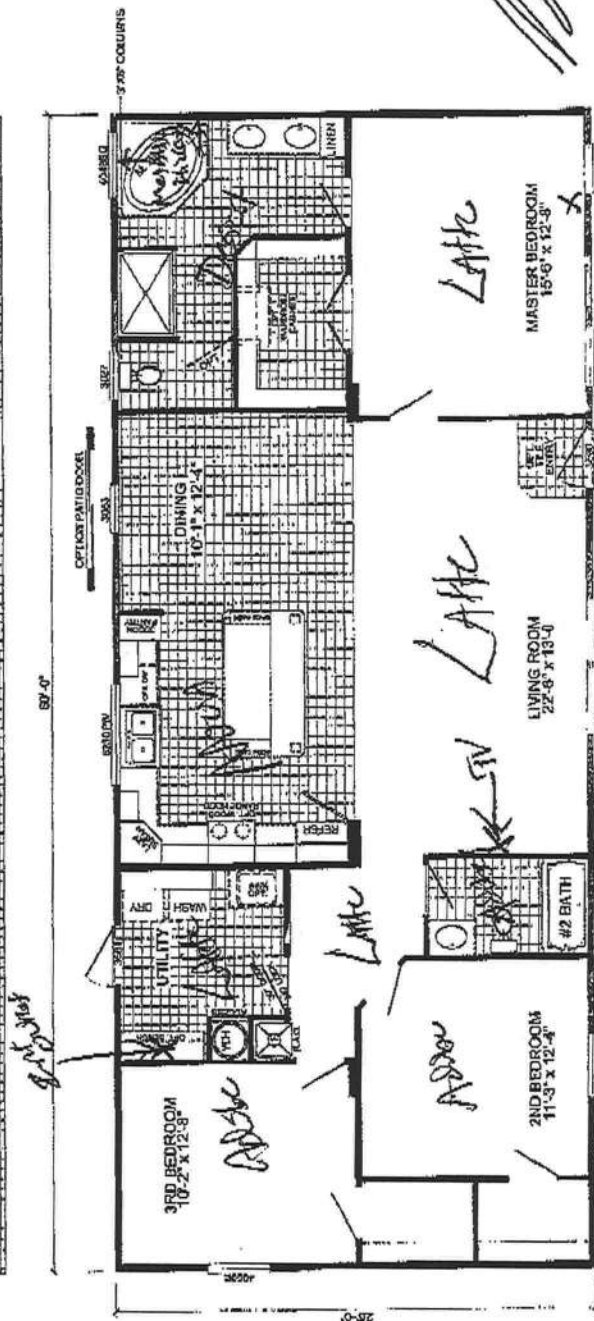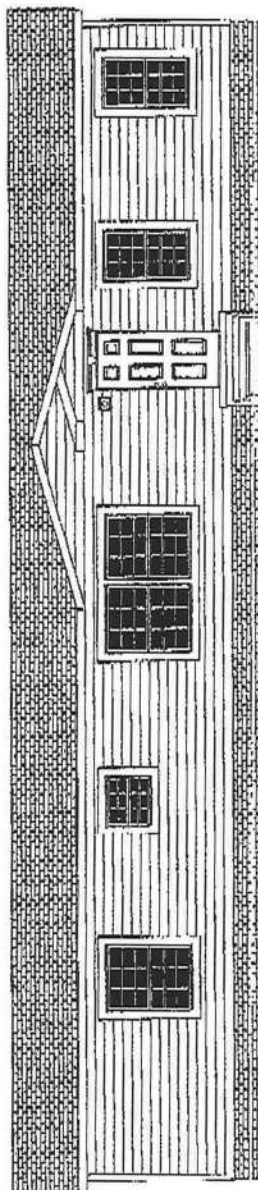

L-2603D
3-BEDROOM / 2-BATH
28 x 64 - Approx. 1560 Sq. Ft.

Date: 6-9-2011
 * All room dimensions include closets and square footage figures are approximate.

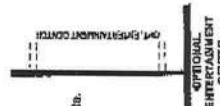

RECORD AND RETURN TO GRANTEE

WARRANTY DEED
FROM CORPORATION

RAMCO FORM 33

This Warranty Deed Made and executed the 14th day of June A. D. 19 88 by

DLC CATTLE COMPANY, INC.

a corporation existing under the laws of State of Florida, and having its principal place of business at Columbia County in the State of Florida hereinafter called the grantor, to CECIL W. STALNAKER

whose postoffice address is Route 1, Box 401, Fort White, Florida 32038

hereinafter called the grantee:

(Wherever used herein the terms "grantor" and "grantee" include all the parties to this instrument and the heirs, legal representatives and assigns of individuals, and the successors and assigns of corporations)

Witnesseth: That the grantor, for and in consideration of the sum of \$ 10.00 and other valuable considerations, receipt whereof is hereby acknowledged, by these presents does grant, bargain, sell, alien, remise, release, convey and confirm unto the grantee, all that certain land situate in Columbia County, Florida, viz:

Lot 18 of Arrow Head Acres, a subdivision according to plat thereof recorded in Plat Book 4, Pages 49A and 49B, public records, Columbia County, Florida.

DOCUMENTARY STAMP 52.22
INTANGIBLE TAX 2
MARY M. PETRY, CLERK OF
COURTS, COLUMBIA COUNTY
BY Mrs. George D.B.

88-06141

FILED AND RECORDED IN PUBLIC
RECORDS OF COLUMBIA COUNTY

1988 JUN 22 PM 12:20

RECORD VERIFIED

Longmire

CLERK OF COURTS
COLUMBIA COUNTY, FLORIDA
D.C.

Together with all the tenements, hereditaments and appurtenances thereto belonging or in any-wise appertaining.

To Have and to Hold, the same in fee simple forever.

And the grantor hereby covenants with said grantee that it is lawfully seized of said land in fee simple; that it has good right and lawful authority to sell and convey said land; that it hereby fully warrants the title to said land and will defend the same against the lawful claims of all persons whomsoever; and that said land is free of all encumbrances

In Witness Whereof

the grantor has caused these presents to be executed in its name, and its corporate seal to be hereunto affixed, by its proper officers thereunto duly authorized, the day and year first above written.

ATTEST: Regal J. Dicks
REGAL J. DICKS Secretary

DLC CATTLE COMPANY, INC.

Signed, sealed and delivered in the presence of:

Norma R. Dicks
Regal J. Dicks

By Rodney S. Dicks
RODNEY S. DICKS President

STATE OF FLORIDA
COUNTY OF COLUMBIA

I HEREBY CERTIFY that on this day, before me, an officer duly authorized in the State and County aforesaid to take acknowledgments, personally appeared Rodney S. Dicks and Regal J. Dicks

well known to me to be the President and Secretary respectively of the corporation named as grantor in the foregoing deed, and that they severally acknowledged executing the same in the presence of two subscribing witnesses freely and voluntarily under authority duly vested in them by said corporation and that the seal affixed thereto is the true corporate seal of said corporation.

WITNESS my hand and official seal in the County and State last aforesaid this 14th day of June A. D. 19 88

Norma R. Dicks for
DLC Cattle Co., Inc.
Rt. 3 Box 79
LAKE CITY, FL 32055

This instrument prepared by:
Address

Norma R. Dicks
NOTARY PUBLIC, STATE OF FLORIDA
My Commission Expires Aug. 19, 1989

Robert Stofel Well Drilling Lic. # 2901

Andrews Site Prep, Inc.

8230 SW State Rd. 121

Lake Butler, Fl. 32054

386-867-0323

November 10, 2011

To Columbia County Environmental Health:

We will be drilling a well for Cecil Stalnaker on SW Beaver St. in Ft. White, Florida. The well should go approximately 100 feet with a casing depth of 70 feet. We will install a 1hp aermotor pump and a 33 gallon challenger tank.

Thank You,

Robert Stofel

COLUMBIA COUNTY 9-1-1 ADDRESSING

P. O. Box 1787, Lake City, FL 32056-1787

PHONE: (386) 758-1125 * FAX: (386) 758-1365 * Email: ron_croft@columbiacountyfla.com

Addressing Maintenance

To maintain the Countywide Addressing Policy you must make application for a 9-1-1 Address at the time you apply for a building permit. The established standards for assigning and posting numbers to all principal buildings, dwellings, businesses and industries are contained in Columbia County Ordinance 2001-9. The addressing system is to enable Emergency Service Agencies to locate you in an emergency, and to assist the United States Postal Service and the public in the timely and efficient provision of services to residents and businesses of Columbia County.

DATE REQUESTED: 11/14/2011 DATE ISSUED: 11/22/2011

ENHANCED 9-1-1 ADDRESS:

1065 SW BEAVER ST

FORT WHITE FL 32038

PROPERTY APPRAISER PARCEL NUMBER:

25-6S-16-03935-018

Remarks:

ADDRESS FOR PROPOSED NEW STRUCTURE ON PARCEL.

Address Issued By: SIGNED: / RONAL N. CROFT
Columbia County 9-1-1 Addressing / GIS Department

**NOTICE: THIS ADDRESS WAS ISSUED BASED ON LOCATION
INFORMATION RECEIVED FROM THE REQUESTER. SHOULD,
AT A LATER DATE, THE LOCATION INFORMATION BE FOUND
TO BE IN ERROR, THIS ADDRESS IS SUBJECT TO CHANGE.**



STATE OF FLORIDA
DEPARTMENT OF HEALTH

APPLICATION FOR ONSITE SEWAGE DISPOSAL SYSTEM CONSTRUCTION PERMIT


Permit Application Number

11-0465

Cecil Stalnaker

PART II - SITE PLAN

Scale: Each block represents $\frac{1}{2}$ feet and 1 inch = 50 feet.

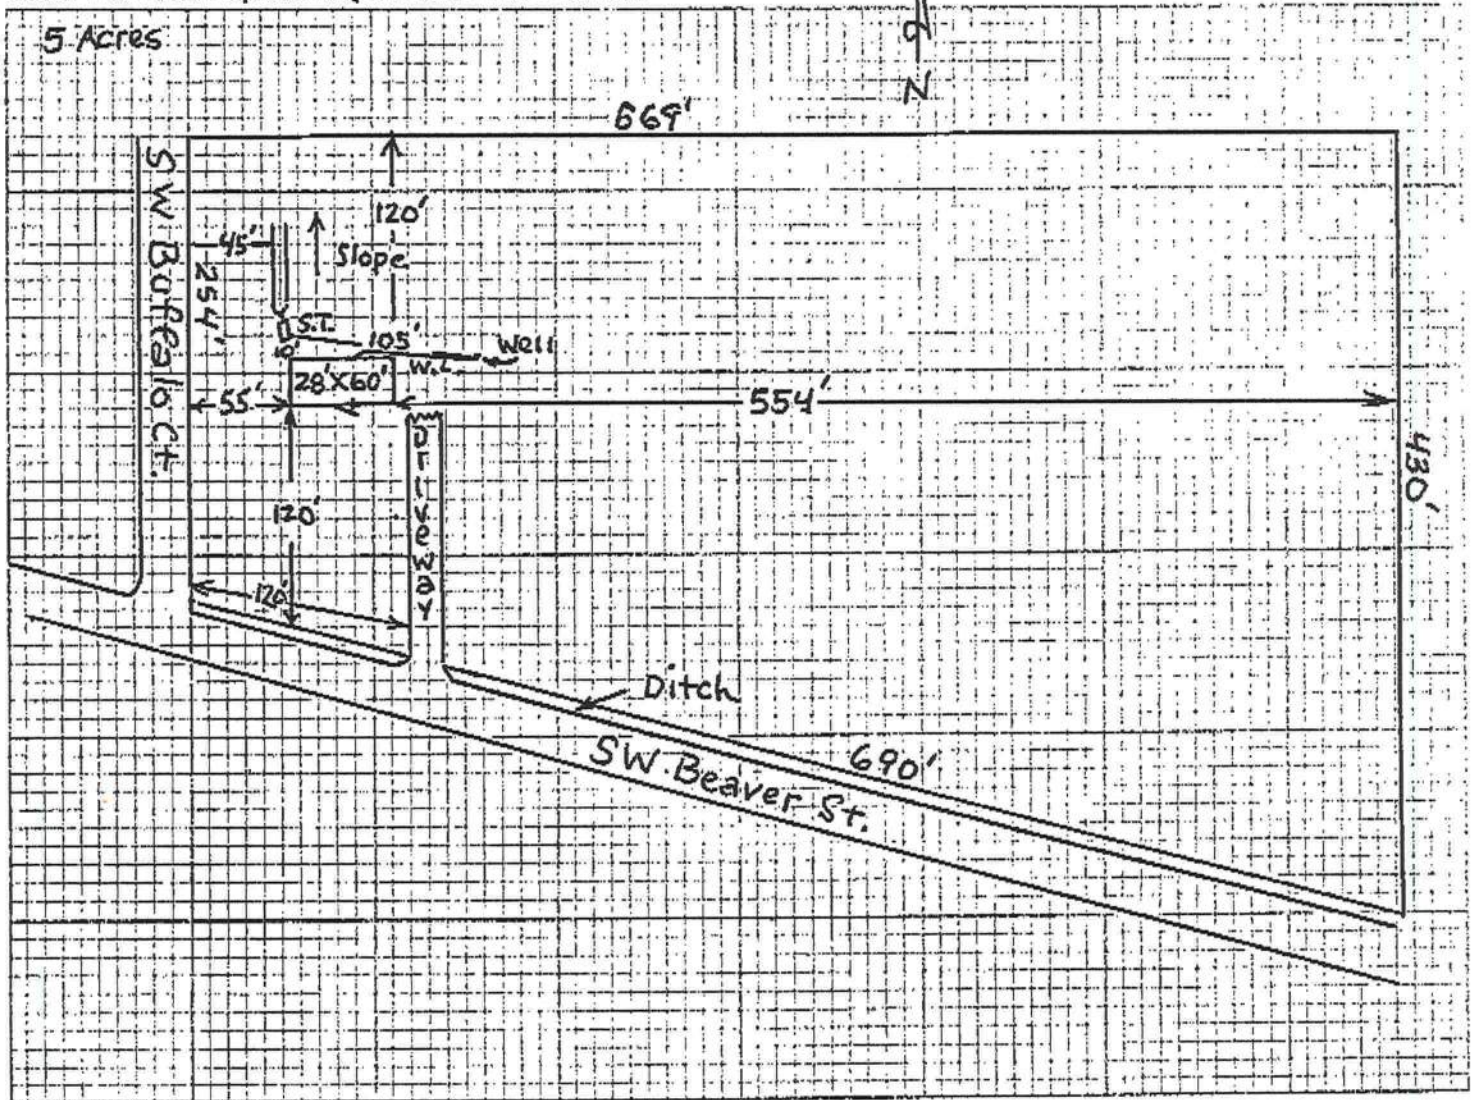

Notes: No pertinent offsite features All new systems

Site Plan submitted by: Robert Merrill 11-10-11

Signature

Agent

Title

Plan Approved X

Not Approved _____

Date 11/22/11

By [Signature] County Health Department

ALL CHANGES MUST BE APPROVED BY THE COUNTY HEALTH DEPARTMENT

09:57 11/14/11GMT-05 Pg 02-02

11/13/2011 22:37 3524720104
11/14/2011 07:08 3866843906
11/11/2011 23:30 3524720104

ROB AND NANCY
WILLINGTON ELEC
ROB AND NANCY

PAGE
PAGE 01/1
PAGE 01/02

MOBILE HOME INSTALLATION SUBCONTRACTOR VERIFICATION FORM

APPLICATION NUMBER 1111-18 CONTRACTOR Ernest S. Johnson PHONE (352) 494-8099

THIS FORM MUST BE SUBMITTED PRIOR TO THE SIGNATURE OF A PERSON

In Columbia County one permit will cover all trades doing work at the permitted site. It is **REQUIRED** that we have records of the subcontractors who actually did the trade specific work under the permit. Per Florida Statute 440 and Ordinance 82-6, a contractor shall require all subcontractors to provide evidence of workers' compensation or exemption, general liability insurance and a valid Certificate of Competency license in Columbia County.

Any changes, the permitted contractor is responsible for the corrected form being submitted to this office prior to the start of that subcontractor beginning any work. Violations will result in stop work orders and/or fines.

ok 1126 ok	ELECTRICAL 1074	Print Name: <u>GLENN WHITTINGTON</u>	Signature: <u>[Signature]</u>	Phone #: <u></u>
	Mechanical/ A/C <u>B</u>	Print Name: <u>ALEX C. ELEC. 7</u>	Signature: <u>[Signature]</u>	Phone #: <u>352-205-6722</u>
	PLUMBING/ GAS	Print Name: <u>ERNEST S. JOHNSON</u>	Signature: <u>[Signature]</u>	Phone #: <u>(352) 494-8099</u>

Randal Meeks

MASON			
CONCRETE FINISHER			

F.S. 440.103 Building permits; identification of minimum premium policy.—Every employer shall, as a condition to applying for and receiving a building permit, show proof and certify to the permit issuer that it has secured compensation for its employees under this chapter or provided in ss. 440.10 and 440.36, and shall be presented each time the employer applies for a building permit.

Copyright 2000 by Columbia County, Florida