



STATE OF FLORIDA
DEPARTMENT OF HEALTH
ONSITE SEWAGE TREATMENT AND DISPOSAL
SYSTEM
APPLICATION FOR CONSTRUCTION PERMIT

PERMIT NO. 21-D309
DATE PAID: 4/1/21
FEE PAID: 310.00
RECEIPT #: 1252458

APPLICATION FOR:

☒ New System ☐ Existing System ☐ Holding Tank ☐ Innovative
☐ Repair ☐ Abandonment ☐ Temporary ☐

APPLICANT: Seth & Karen Alexander (Ironwood)

AGENT: ROBERT FORD III NORTH FLORIDA SEPTIC TANK INC

TELEPHONE: 386-755-6372

MAILING ADDRESS: 741 SE STATE ROAD 100 LAKE CITY, FLA 32025

TO BE COMPLETED BY APPLICANT OR APPLICANT'S AUTHORIZED AGENT. SYSTEMS MUST BE CONSTRUCTED BY A PERSON LICENSED PURSUANT TO 489.105(3) (m) OR 489.552, FLORIDA STATUTES. IT IS THE APPLICANT'S RESPONSIBILITY TO PROVIDE DOCUMENTATION OF THE DATE THE LOT WAS CREATED OR PLATTED (MM/DD/YY) IF REQUESTING CONSIDERATION OF STATUTORY GRANDFATHER PROVISIONS.

PROPERTY INFORMATION

LOT: 6 BLOCK: — SUBDIVISION: Deep Creek PLATTED: —

PROPERTY ID #: 29-15-17-04595-106 ZONING: — I/M OR EQUIVALENT: ☒ Y ☐ N

PROPERTY SIZE: 5.04 ACRES WATER SUPPLY: ☒ PRIVATE PUBLIC ☐ ≤ 2000 GPD ☐ > 2000 GPD

IS SEWER AVAILABLE AS PER 381.0065, FS? ☒ Y ☐ N DISTANCE TO SEWER: — FT

PROPERTY ADDRESS: 1578 NW Spradley Rd, Lake City

DIRECTIONS TO PROPERTY: TR on 44th N, TL on Spradley Rd, TL on Falling Creek Rd, to 1578

BUILDING INFORMATION

☒ RESIDENTIAL ☐ COMMERCIAL

Unit No	Type of Establishment	No. of Bedrooms	Building Area Sqft	Commercial/Institutional System Design Table 1, Chapter 64E-6, FAC
1	<u>m/home</u>	<u>2</u>	<u>830</u>	
2				
3				
4				

☐ Floor/Equipment Drains ☐ Other (Specify) —

SIGNATURE: Robert Ford III


DATE: 3-26-2021

STATE OF FLORIDA
DEPARTMENT OF HEALTH
APPLICATION FOR CONSTRUCTION PERMIT

Permit Application Number

21-0309

1" = 40'

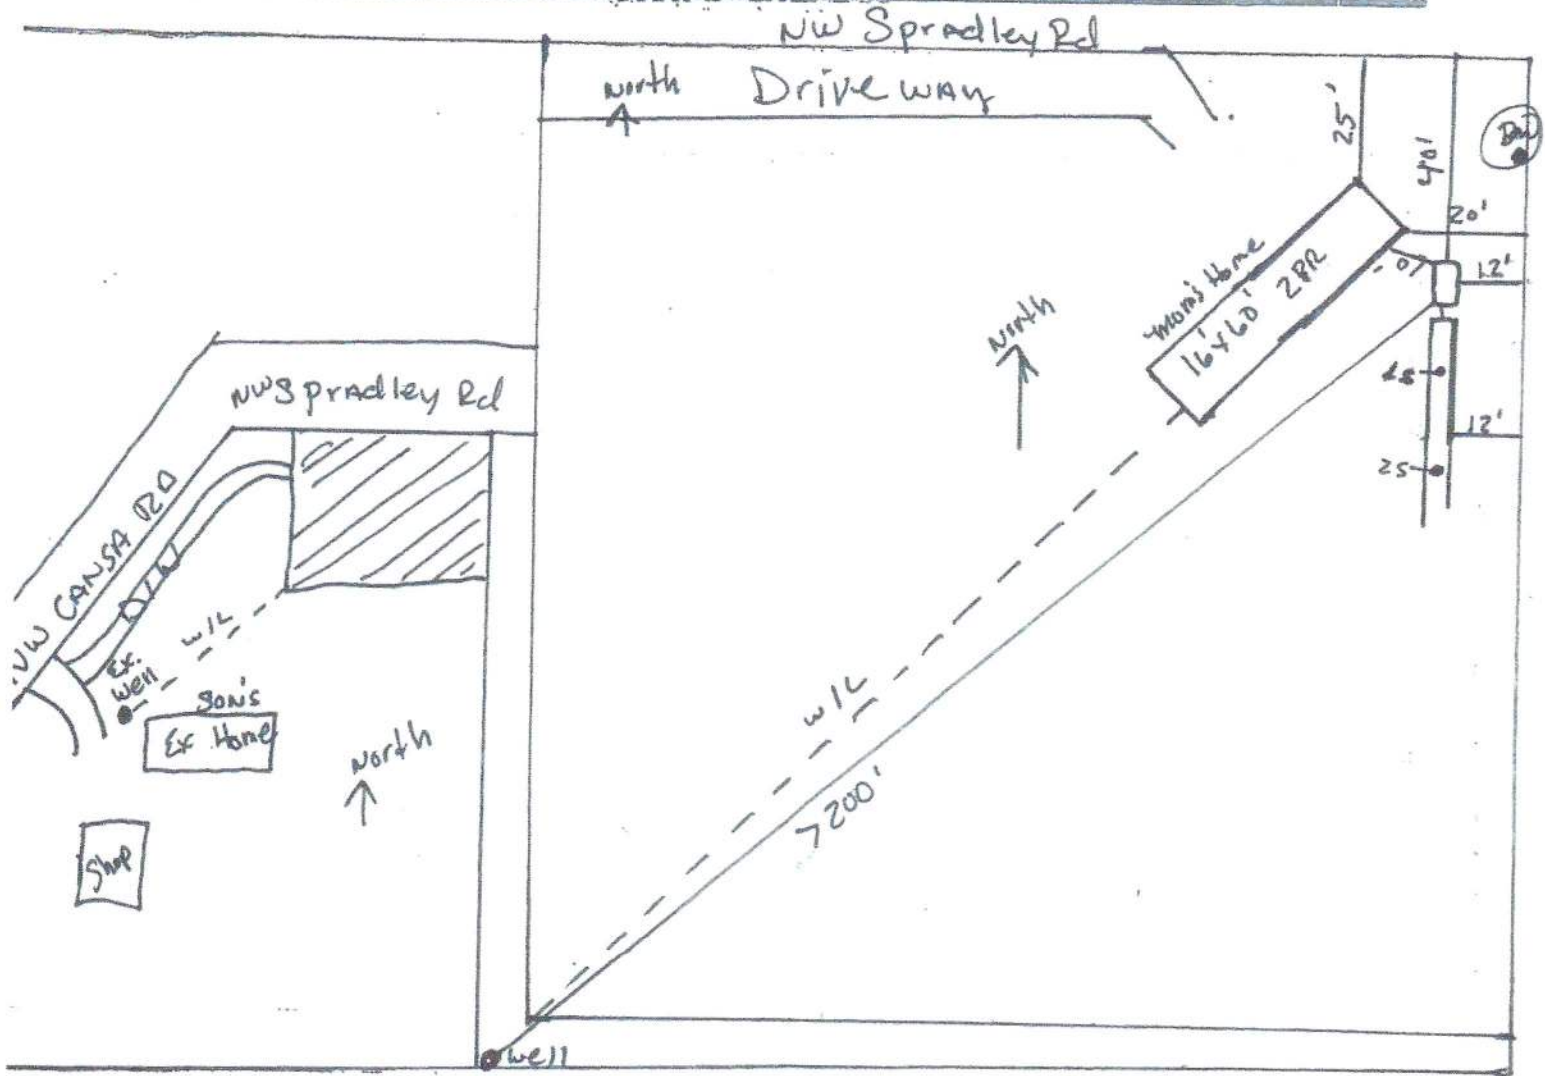

Notes:

Plan submitted by: Robert W. Ford III Date 3-26-2021

in Approved ☒

Not Approved ☐

Date 4/6/21

Celebrity's County Health Department

ALL CHANGES MUST BE APPROVED BY THE COUNTY HEALTH DEPARTMENT