

#47431



STATE OF FLORIDA
DEPARTMENT OF HEALTH
ONSITE SEWAGE TREATMENT AND DISPOSAL
SYSTEM
APPLICATION FOR CONSTRUCTION PERMIT

PERMIT NO. 20,0564
DATE PAID: 7/17/20
FEE PAID: 66.00
RECEIPT #: 1524332

APPLICATION FOR:

☐ New System ☒ Existing System ☐ Holding Tank ☐ Innovative
☐ Repair ☐ Abandonment ☐ Temporary ☒ Like for Like

APPLICANT: Katherine HewettAGENT: North FL Septic Tank Inc.TELEPHONE: 386-755-6372MAILING ADDRESS: 741 SE 82100 Lake City FL 32025

TO BE COMPLETED BY APPLICANT OR APPLICANT'S AUTHORIZED AGENT. SYSTEMS MUST BE CONSTRUCTED BY A PERSON LICENSED PURSUANT TO 489.105(3)(m) OR 489.552, FLORIDA STATUTES. IT IS THE APPLICANT'S RESPONSIBILITY TO PROVIDE DOCUMENTATION OF THE DATE THE LOT WAS CREATED OR PLATTED (MM/DD/YY) IF REQUESTING CONSIDERATION OF STATUTORY GRANDFATHER PROVISIONS.

PROPERTY INFORMATION

LOT: BLOCK: SUBDIVISION: PLATTED: PROPERTY ID #: 18-73-17-10021-001 ZONING: I/M OR EQUIVALENT: ☐ Y ☐ NPROPERTY SIZE: 14 ACRES WATER SUPPLY: ☒ PRIVATE PUBLIC ☐ ≤ 2000 GPD ☐ > 2000 GPDIS SEWER AVAILABLE AS PER 381.0065, FS? ☒ Y ☐ N DISTANCE TO SEWER: FTPROPERTY ADDRESS: 796 8W Bussey Glen. Ft. White FL.DIRECTIONS TO PROPERTY: 472. to Cr 27 +1/2 to Bussey Glen to End on
②

BUILDING INFORMATION

☒ RESIDENTIAL☐ COMMERCIAL

Unit No	Type of Establishment	No. of Bedrooms	Building Area Sqft	Commercial/Institutional System Design Table 1, Chapter 64E-6, FAC
1	M/H 32x60	3	1661	ORIGINAL ATTACHED
2				
3				
4				


☐ Floor/Equipment Drains ☐ Other (Specify) SIGNATURE: [Signature]DATE: 7-16-2020

Permit Application Number:

20-0544

Hewett

210

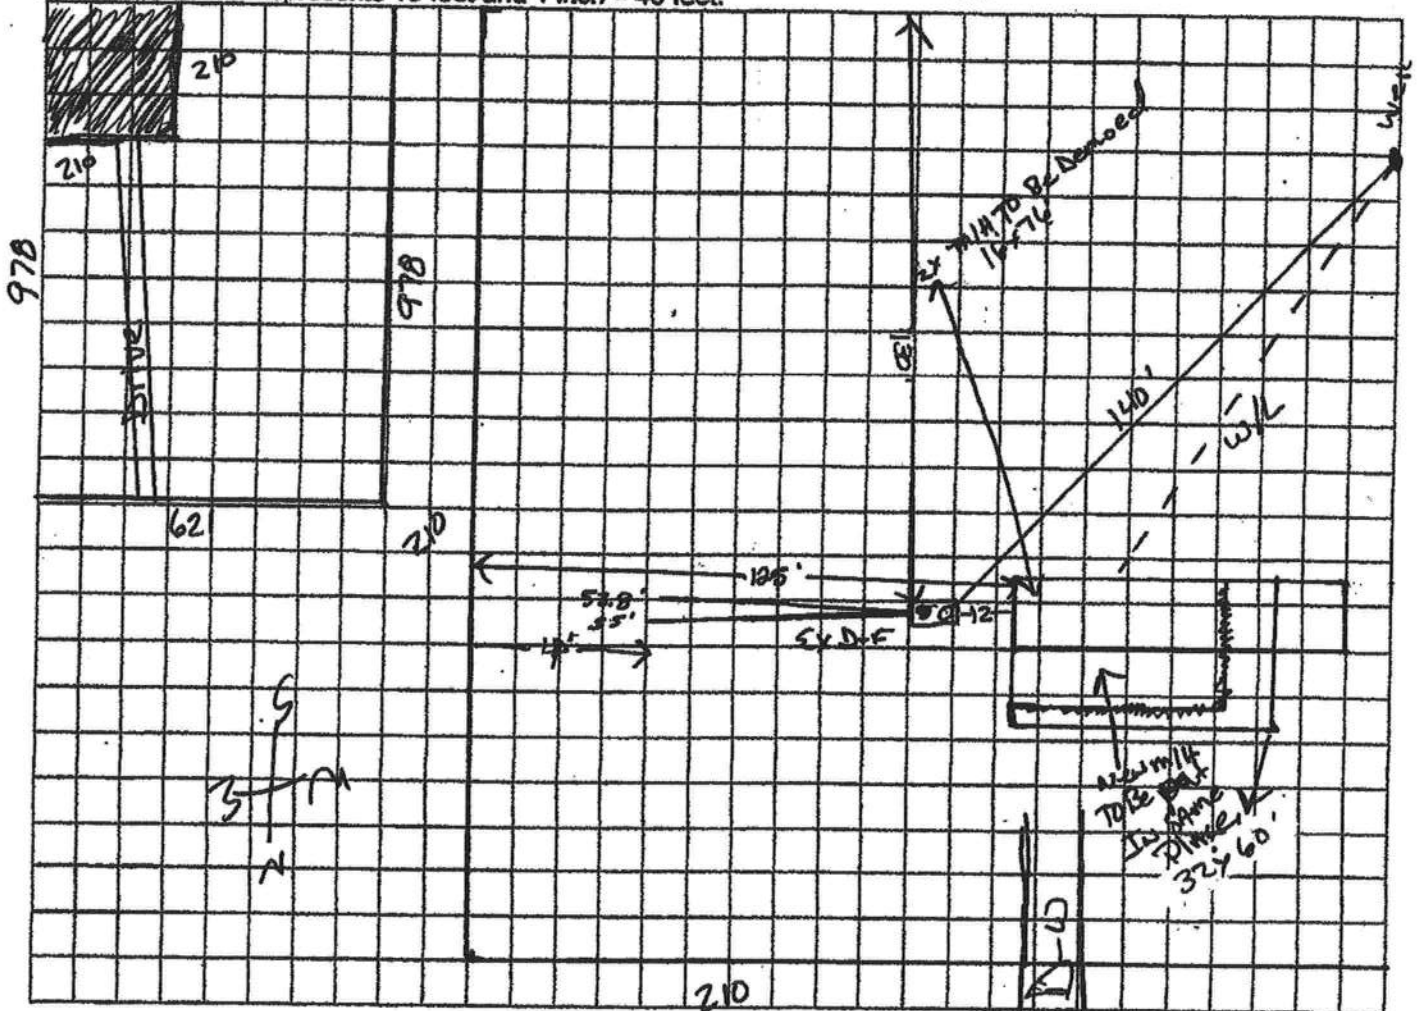

Notes:

Plan Approved 

Not Approved

Date 7/20/20

County Health Department

ALL CHANGES MUST BE APPROVED BY THE COUNTY HEALTH DEPARTMENT