

DATE 04/23/2010

Columbia County Building Permit

This Permit Must Be Prominently Posted on Premises During Construction

PERMIT

000028508

APPLICANT GLENWOOD KING PHONE 386.397.4708  
ADDRESS 139 SW DUNN WAY LAKE CITY FL 32024  
OWNER CAROLYN DRAWDY PHONE 386.752.7707  
ADDRESS 1587 SW KING STREET LAKE CITY FL 32024  
CONTRACTOR GLENWOOD KING PHONE 386.397.4708  
LOCATION OF PROPERTY 47-S TO KING STREET,TR AND ITS 3/4 OF A MILE ON THE R.  
(GRAY W/WHITE TRIM STUCCO)  
TYPE DEVELOPMENT SUNROOM RENOVATIONS ESTIMATED COST OF CONSTRUCTION 14000.00  
HEATED FLOOR AREA TOTAL AREA HEIGHT STORIES  
FOUNDATION WALLS ROOF PITCH 6'12 FLOOR CONC  
LAND USE & ZONING A-3 MAX. HEIGHT  
Minimum Set Back Requirments: STREET-FRONT 30.00 REAR 25.00 SIDE 25.00  
NO. EX.D.U. 1 FLOOD ZONE X DEVELOPMENT PERMIT NO.

PARCEL ID 26-4S-16-03191-000 SUBDIVISION  
LOT BLOCK PHASE UNIT TOTAL ACRES 2.00

CBC059726  
Culvert Permit No. Culvert Waiver Contractor's License Number Applicant/Owner/Contractor  
EXISTING 10-0186-E BLK HD N  
Driveway Connection Septic Tank Number LU & Zoning checked by Approved for Issuance New Resident

COMMENTS:  
Check # or Cash 9335

FOR BUILDING & ZONING DEPARTMENT ONLY

(footer/Slab)

Temporary Power date/app. by Foundation date/app. by Monolithic date/app. by  
Under slab rough-in plumbing date/app. by Slab date/app. by Sheathing/Nailing date/app. by  
Framing date/app. by Insulation date/app. by  
Rough-in plumbing above slab and below wood floor date/app. by Electrical rough-in date/app. by  
Heat & Air Duct date/app. by Peri. beam (Lintel) date/app. by Pool date/app. by  
Permanent power date/app. by C.O. Final date/app. by Culvert date/app. by  
Pump pole date/app. by Utility Pole date/app. by M/H tie downs, blocking, electricity and plumbing date/app. by  
Reconnection date/app. by RV date/app. by Re-roof date/app. by

BUILDING PERMIT FEE \$ 70.00 CERTIFICATION FEE \$ 0.00 SURCHARGE FEE \$ 0.00  
MISC. FEES \$ 0.00 ZONING CERT. FEE \$ 50.00 FIRE FEE \$ 0.00 WASTE FEE \$  
FLOOD DEVELOPMENT FEE \$ FLOOD ZONE FEE \$ 25.00 CULVERT FEE \$ TOTAL FEE 145.00  
INSPECTORS OFFICE CLERKS OFFICE

NOTICE: IN ADDITION TO THE REQUIREMENTS OF THIS PERMIT, THERE MAY BE ADDITIONAL RESTRICTIONS APPLICABLE TO THIS PROPERTY THAT MAY BE FOUND IN THE PUBLIC RECORDS OF THIS COUNTY. AND THERE MAY BE ADDITIONAL PERMITS REQUIRED FROM OTHER GOVERNMENTAL ENTITIES SUCH AS WATER MANAGEMENT DISTRICTS, STATE AGENCIES, OR FEDERAL AGENCIES.

"WARNING TO OWNER: YOUR FAILURE TO RECORD A NOTICE OF COMMENCEMENT MAY RESULT IN YOUR PAYING TWICE FOR IMPROVEMENTS TO YOUR PROPERTY. IF YOU INTEND TO OBTAIN FINANCING, CONSULT WITH YOUR LENDER OR AN ATTORNEY BEFORE RECORDING YOUR NOTICE OF COMMENCEMENT."

EVERY PERMIT ISSUED SHALL BECOME INVALID UNLESS THE WORK AUTHORIZED BY SUCH PERMIT IS COMMENCED WITHIN 180 DAYS AFTER ITS ISSUANCE, OR IF THE WORK AUTHORIZED BY SUCH PERMIT IS SUSPENDED OR ABANDONED FOR A PERIOD OF 180 DAYS AFTER THE TIME THE WORK IS COMMENCED. A VALID PERMIT RECIEVES AN APPROVED INSPECTION EVERY 180 DAYS. WORK SHALL BE CONSIDERED NOT SUSPENDED, ABANDONED OR INVALID WHEN THE PERMIT HAS RECIEVED AN APPROVED INSPECTION WITHIN 180 DAYS OT THE PREVIOUS INSPECTION.

The Issuance of this Permit Does Not Waive Compliance by Permittee with Deed Restrictions.



# Columbia County Building Permit Application

WD STEVE JHONAS  
updates

**For Office Use Only** Application # 1004-17 Date Received 4/13 By JW Permit # 28508  
 Zoning Official BLK Date 15.04.10 Flood Zone X Land Use A-3 Zoning A-3  
 FEMA Map # N/A Elevation N/A MFE N/A River N/A Plans Examiner N/A Date 4-23-10  
 Comments \_\_\_\_\_  
☒ NOC ☒ EH ☐ Deed or PA ☐ Site Plan ☐ State Road Info ☐ Parent Parcel # \_\_\_\_\_  
☐ Dev Permit # \_\_\_\_\_ ☐ In Floodway ☐ Letter of Auth. from Contractor ☐ F W Comp. letter  
 IMPACT FEES: EMS \_\_\_\_\_ Fire \_\_\_\_\_ Corr \_\_\_\_\_ Road/Code \_\_\_\_\_  
 School \_\_\_\_\_ = TOTAL SUSPENDED additional existing dwelling ☒ VF

Septic Permit No. 10-0186-E  
 Name Authorized Person Signing Permit Glenwood King Fax (386) 755-0680  
 Address 139 SW Dunn Way LC FL 32024 Phone (386) 397-4708  
 Owners Name Carolyn Drowdy Phone (386) 752-7707  
 911 Address 1587 SW King St. LC FL 32024  
 Contractors Name Glenwood King Phone (386) 397-4708  
 Address 139 SW Dunn Way LC FL 32024  
 Fee Simple Owner Name & Address N/A  
 Bonding Co. Name & Address N/A  
 Architect/Engineer Name & Address Mark Disosway  
 Mortgage Lenders Name & Address N/A

Circle the correct power company - FL Power & Light Clay Elec. - Suwannee Valley Elec. - Progress Energy

Property ID Number 26-45-16-03191-000 Estimated Cost of Construction \$14,000  
 Subdivision Name N/A Lot \_\_\_\_\_ Block \_\_\_\_\_ Unit \_\_\_\_\_ Phase \_\_\_\_\_

Driving Directions '47 South app. 1 mile south of I-75 T/R on King St.  
3/4 of mile on Right (Gray w/white Trim Stucco)

Number of Existing Dwellings on Property 1  
 Construction of Screen Room Renovation Total Acreage 2 Lot Size \_\_\_\_\_  
 Do you need a - Culvert Permit or Culvert Waiver or Have an Existing Drive Total Building Height \_\_\_\_\_  
 Actual Distance of Structure from Property Lines - Front NO N-STRUCTURAL NO Additional Sq St. being added Side \_\_\_\_\_ Side \_\_\_\_\_ Rear \_\_\_\_\_  
 Number of Stories 1 Heated Floor Area \_\_\_\_\_ Total Floor Area \_\_\_\_\_ Roof Pitch 6/12

Application is hereby made to obtain a permit to do work and installations as indicated. I certify that no work or installation has commenced prior to the issuance of a permit and that all work be performed to meet the standards of all laws regulating construction in this jurisdiction.

9385



## Columbia County Building Permit Application

**TIME LIMITATIONS OF APPLICATION :** An application for a permit for any proposed work shall be deemed to have been abandoned 180 days after the date of filing, unless such application has been pursued in good faith or a permit has been issued; except that the building official is authorized to grant one or more extensions of time for additional periods not exceeding 90 days each. The extension shall be requested in writing and justifiable cause demonstrated.

**TIME LIMITATIONS OF PERMITS:** Every permit issued shall become invalid unless the work authorized by such permit is commenced within 180 days after its issuance, or if the work authorized by such permit is suspended or abandoned for a period of 180 days after the time work is commenced. A valid permit receives an approved inspection every 180 days. Work shall be considered not suspended, abandoned or invalid when the permit has received an approved inspection within 180 days of the previous approved inspection.

**FLORIDA'S CONSTRUCTION LIEN LAW: Protect Yourself and Your Investment:** According to Florida Law, those who work on your property or provide materials, and are not paid-in-full, have a right to enforce their claim for payment against your property. This claim is known as a construction lien. If your contractor fails to pay subcontractors or material suppliers or neglects to make other legally required payments, the people who are owed money may look to your property for payment, even if you have paid your contractor in full. This means if a lien is filed against your property, it could be sold against your will to pay for labor, materials or other services which your contractor may have failed to pay.

**NOTICE OF RESPONSIBILITY TO BUILDING PERMITEE:** YOU ARE HEREBY NOTIFIED as the recipient of a building permit from Columbia County, Florida, you will be held responsible to the County for any damage to sidewalks and/or road curbs and gutters, concrete features and structures, together with damage to drainage facilities, removal of sod, major changes to lot grades that result in ponding of water, or other damage to roadway and other public infrastructure facilities caused by you or your contractor, subcontractors, agents or representatives in the construction and/or improvement of the building and lot for which this permit is issued. No certificate of occupancy will be issued until all corrective work to these public infrastructures and facilities has been corrected.

**WARNING TO OWNER:** YOUR FAILURE TO RECORD A NOTICE OF COMMENCEMENT MAY RESULT IN YOU PAYING TWICE FOR IMPROVEMENTS TO YOUR PROPERTY. A NOTICE OF COMMENCEMENT MUST BE RECORDED AND POSTED ON THE JOB SITE BEFORE THE FIRST INSPECTION. IF YOU INTEND TO OBTAIN FINANCING, CONSULT WITH YOUR LENDER OR ATTORNEY BEFORE RECORDING YOUR NOTICE OF COMMENCEMENT.

**OWNERS CERTIFICATION:** I CERTIFY THAT ALL THE FOREGOING INFORMATION IS ACCURATE AND THAT ALL WORK WILL BE DONE IN COMPLIANCE WITH ALL APPLICABLE LAWS REGULATING CONSTRUCTION AND ZONING.

**NOTICE TO OWNER:** There are some properties that may have deed restrictions recorded upon them. These restrictions may limit or prohibit the work applied for in your building permit. It may be to your advantage to check and see if your property is encumbered by any restrictions.

(Owners Must Sign All Applications Before Permit Issuance.)

Carolyn G. Drowdy

Owners Signature

**\*\*OWNER BUILDERS MUST PERSONALLY APPEAR AND SIGN THE BUILDING PERMIT.**

**CONTRACTORS AFFIDAVIT:** By my signature I understand and agree that I have informed and provided this written statement to the owner of all the above written responsibilities in Columbia County for obtaining this Building Permit including all application and permit time limitations.

Blennwood King

Contractor's Signature (Permitee)

PIP

Contractor's License Number

Columbia County

Competency Card Number


CBC059726

Affirmed under penalty of perjury to by the Contractor and subscribed before me this 12 day of April 2010.

Personally known ☒ or Produced Identification ☐

Brenda Meads

State of Florida Notary Signature (For the Contractor)

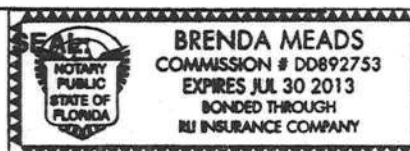

# NOTICE OF COMMENCEMENT

Inst. 201012006480 Date: 4/23/2010 Time: 4:53 PM  
DC, P. DeWitt Cason, Columbia County Page 1 of 1 B: 1193 P: 544

Tax Parcel Identification Number 26-45-16-03191-000

County Clerk's Office Stamp or Seal

THE UNDERSIGNED hereby gives notice that improvements will be made to certain real property, and in accordance with Section 713.13 of the Florida Statutes, the following information is provided in this NOTICE OF COMMENCEMENT.

- Description of property (legal description):  
a) Street (job) Address: 1587 SW King St. Lake City FL 32024
- General description of improvements: Change Screen Room to a Window Room
- Owner Information  
a) Name and address: Carolyn K. Drawdy 1587 SW King St. Lake City FL 32024  
b) Name and address of fee simple titleholder (if other than owner)  
c) Interest in property
- Contractor Information  
a) Name and address: Glenwood King 139 SW Dunn Way Lake City FL 32024  
b) Telephone No.: Fax No. (Opt.)
- Surety Information  
a) Name and address: NA  
b) Amount of Bond:  
c) Telephone No.: Fax No. (Opt.)
- Lender  
a) Name and address: NA  
b) Phone No.
- Identity of person within the State of Florida designated by owner upon whom notices or other documents may be served:  
a) Name and address: NA  
b) Telephone No.: Fax No. (Opt.)
- In addition to himself, owner designates the following person to receive a copy of the Lienor's Notice as provided in Section 713.13(1)(b), Florida Statutes:  
a) Name and address: NA  
b) Telephone No.: Fax No. (Opt.)
- Expiration date of Notice of Commencement (the expiration date is one year from the date of recording unless a different date is specified):

**WARNING TO OWNER: ANY PAYMENTS MADE BY THE OWNER AFTER THE EXPIRATION OF THE NOTICE OF COMMENCEMENT ARE CONSIDERED IMPROPER PAYMENTS UNDER CHAPTER 713, PART I, SECTION 713.13, FLORIDA STATUTES, AND CAN RESULT IN YOUR PAYING TWICE FOR IMPROVEMENTS TO YOUR PROPERTY; A NOTICE OF COMMENCEMENT MUST BE RECORDED AND POSTED ON THE JOB SITE BEFORE THE FIRST INSPECTION. IF YOU INTEND TO OBTAIN FINANCING, CONSULT YOUR LENDER OR AN ATTORNEY BEFORE COMMENCING WORK OR RECORDING YOUR NOTICE OF COMMENCEMENT.**

STATE OF FLORIDA  
COUNTY OF COLUMBIA

10. Carolyn K. Drawdy  
Signature of Owner or Owner's Authorized Officer/Director/Partner/Manager  
Carolyn K. Drawdy  
Print Name

The foregoing instrument was acknowledged before me, a Florida Notary, this 12<sup>th</sup> day of April, 2010, by:  
Carolyn K. Drawdy as Owner (type of authority, e.g. officer, trustee, attorney fact) for \_\_\_\_\_ (name of party on behalf of whom instrument was executed).

Personally Known ☒ OR Produced Identification \_\_\_\_\_ Type \_\_\_\_\_

Notary Signature L. Michelle Holloway Notary Stamp or Seal:

BONDED THRU ATLANTIC BONDING CO., INC.  
Expires: DEC. 02, 2012  
Commission # DD842256  
L. Michelle Holloway  
NOTARY PUBLIC-STATE OF FLORIDA

11. Verification pursuant to Section 92.525, Florida Statutes. Under penalties of perjury, I declare that I have read the foregoing and that the facts stated in it are true to the best of my knowledge and belief.

NOTARY PUBLIC-STATE OF FLORIDA  
L. Michelle Holloway  
Commission # DD842256  
Expires: DEC. 02, 2012  
BONDED THRU ATLANTIC BONDING CO., INC.

Signature of Natural Person Signing (in line #10 above.)






## DEPARTMENT OF HEALTH

## APPLICATION FOR ONSITE SEWAGE DISPOSAL SYSTEM CONSTRUCTION PERMIT

Permit Application Number D-0186E

**PART II - SITE PLAN:**

**Scale:** Each block represents 5 feet and 1 inch = 50 feet.

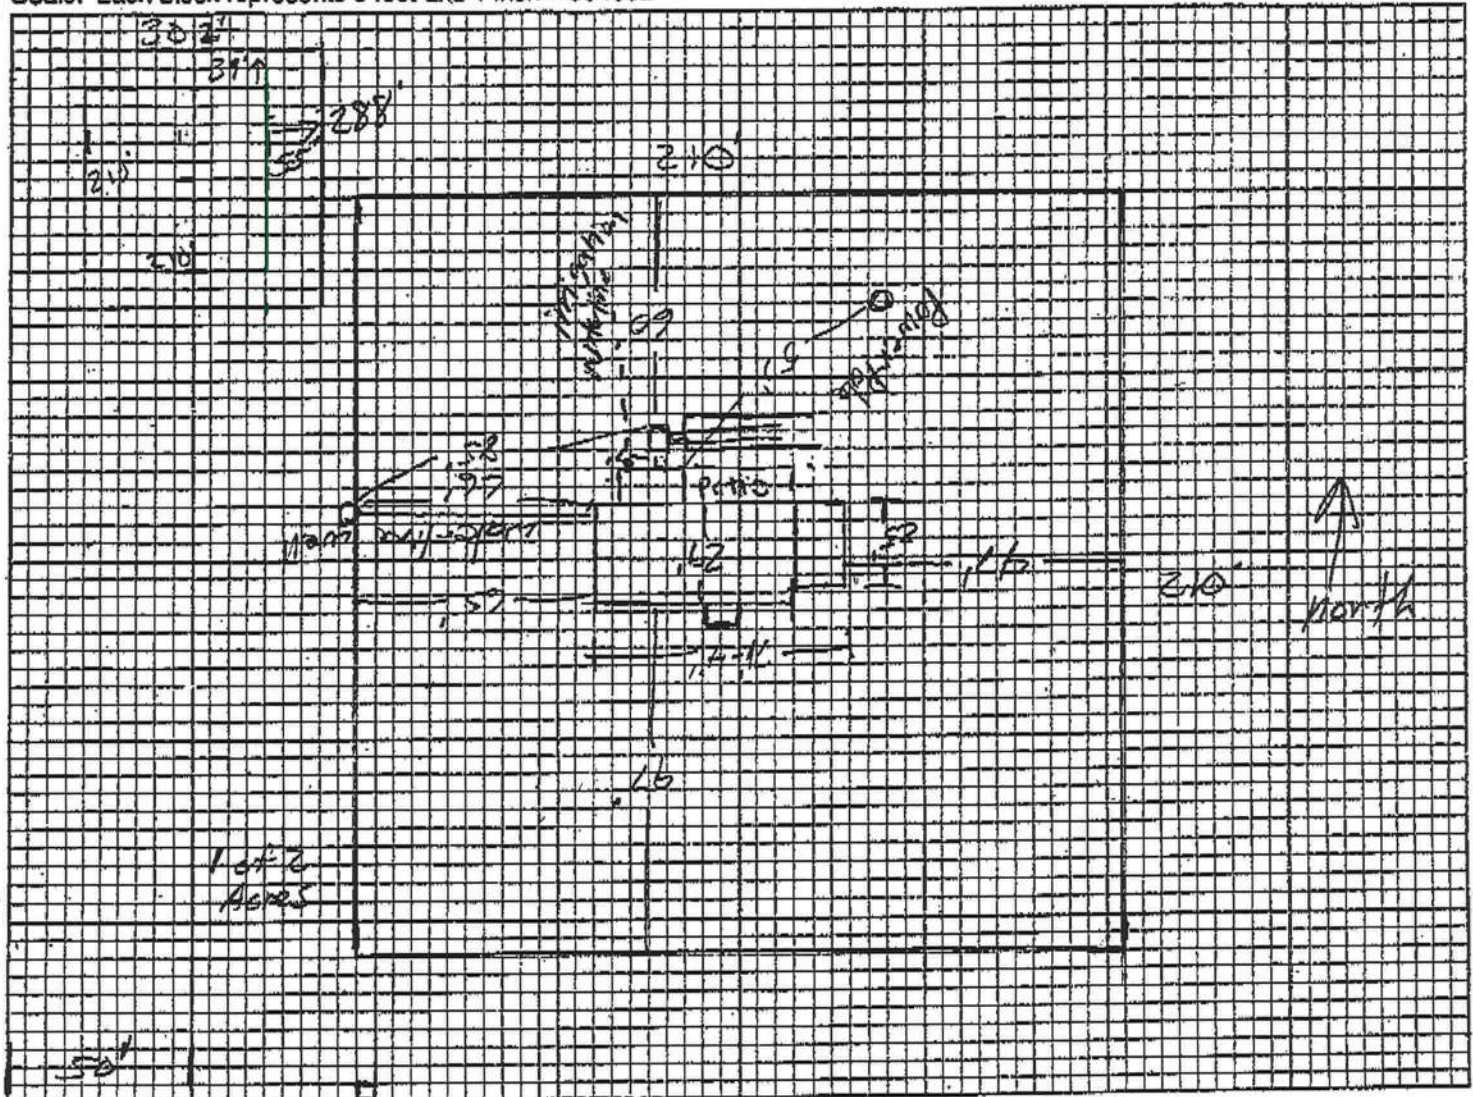

Notes: existing <sup>5</sup> system

Site Plan submitted by: Glenwood King Glenwood King  
Signature

Signature \_\_\_\_\_

President  
Title

**Title**

Plan Approved X

Not Approved

Date 4-14-10

By Valle - Fick - EA DIRECTOR

County Health Department

**Columbia CHE**

**ALL CHANGES MUST BE APPROVED BY THE COUNTY HEALTH DEPARTMENT**



STATE OF FLORIDA  
DEPARTMENT OF HEALTH  
ONSITE SEWAGE DISPOSAL SYSTEM  
APPLICATION FOR CONSTRUCTION PERMIT

PERMIT NO. 961583  
DATE PAID: 2/15/10  
FEE PAID: 125.80  
RECEIPT #: 1255823

## APPLICATION FOR:

[ ] New System [ ☒ ] Existing System [ ] Holding Tank [ ] Innovative  
[ ] Repair [ ] Abandonment [ ☒ ] Temporary [ ]

APPLICANT: Carolyn DrowdyAGENT: Glenwood KingTELEPHONE: 386-397-4708MAILING ADDRESS: 139 SW Dunn Way LC FL 32024

TO BE COMPLETED BY APPLICANT OR APPLICANT'S AUTHORIZED AGENT. SYSTEMS MUST BE CONSTRUCTED BY A PERSON LICENSED PURSUANT TO 489.105(3)(a) OR 489.552, FLORIDA STATUTES.

## PROPERTY INFORMATION

LOT: \_\_\_\_\_ BLOCK: \_\_\_\_\_ SUBDIVISION: \_\_\_\_\_ PLATTED: \_\_\_\_\_

PROPERTY ID #: 26-45-16-03191-000 ZONING: Res. I/M OR EQUIVALENT: [ Y / ☒ ]PROPERTY SIZE: 2 ACRES WATER SUPPLY: [ ☒ ] PRIVATE PUBLIC [ ] <=2000GPD [ ] >2000GPDIS SEWER AVAILABLE AS PER 381.0065, FS? [ Y / ☒ ] DISTANCE TO SEWER: \_\_\_\_\_ FTPROPERTY ADDRESS: 1587 SW King St, Lake City, FL 32024

DIRECTIONS TO PROPERTY: South on Hwy 47 turn Right on King St  
1 mile on Right is Drowdy Home (Gray stucco white trim) red door

## BUILDING INFORMATION

[ ☒ ] RESIDENTIAL

[ ] COMMERCIAL

Unit No Type of Establishment

No. of Bedrooms

Building Area Sqft

Commercial/Institutional System Design Table 1, Chapter 64E-6, FAC


1	Home	3	1839	ORIGINAL ATTACHED
2	Addition	—	350	Sun room
3			2189	
4				

[ ] Floor/Equipment Drains [ ] Other (Specify) \_\_\_\_\_

SIGNATURE: Glenwood KingDATE: 4-14-10

752-0151 Fax  
Steve Thomas


Glenwood King Fax# 755-0680  
Carolyn Drowdy

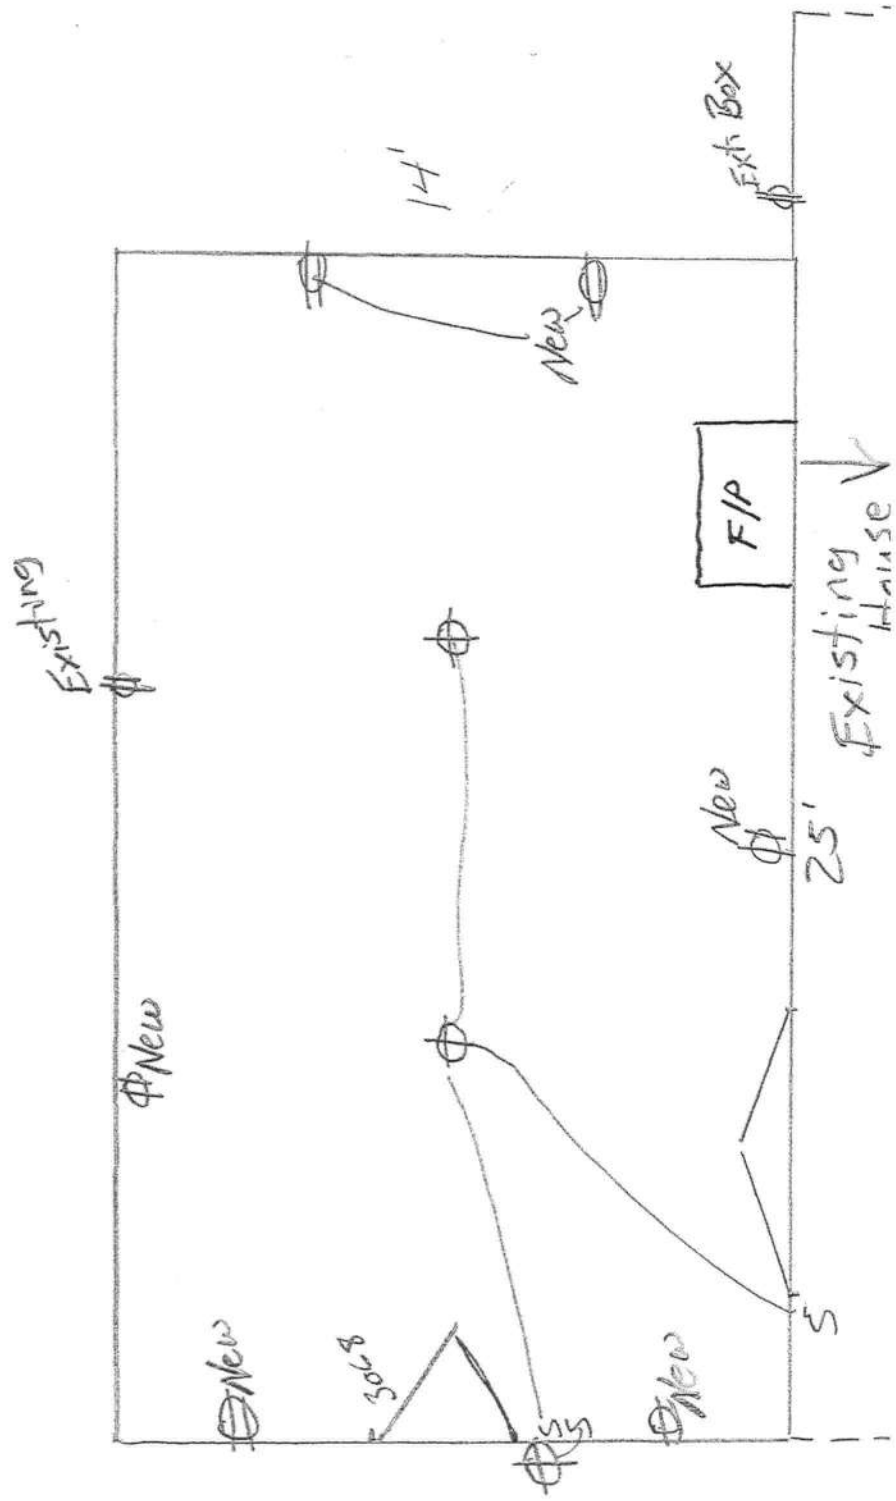



Don Davila  
755-0330 Fax

Renewing fax 125-0000  
Carolyn Browder

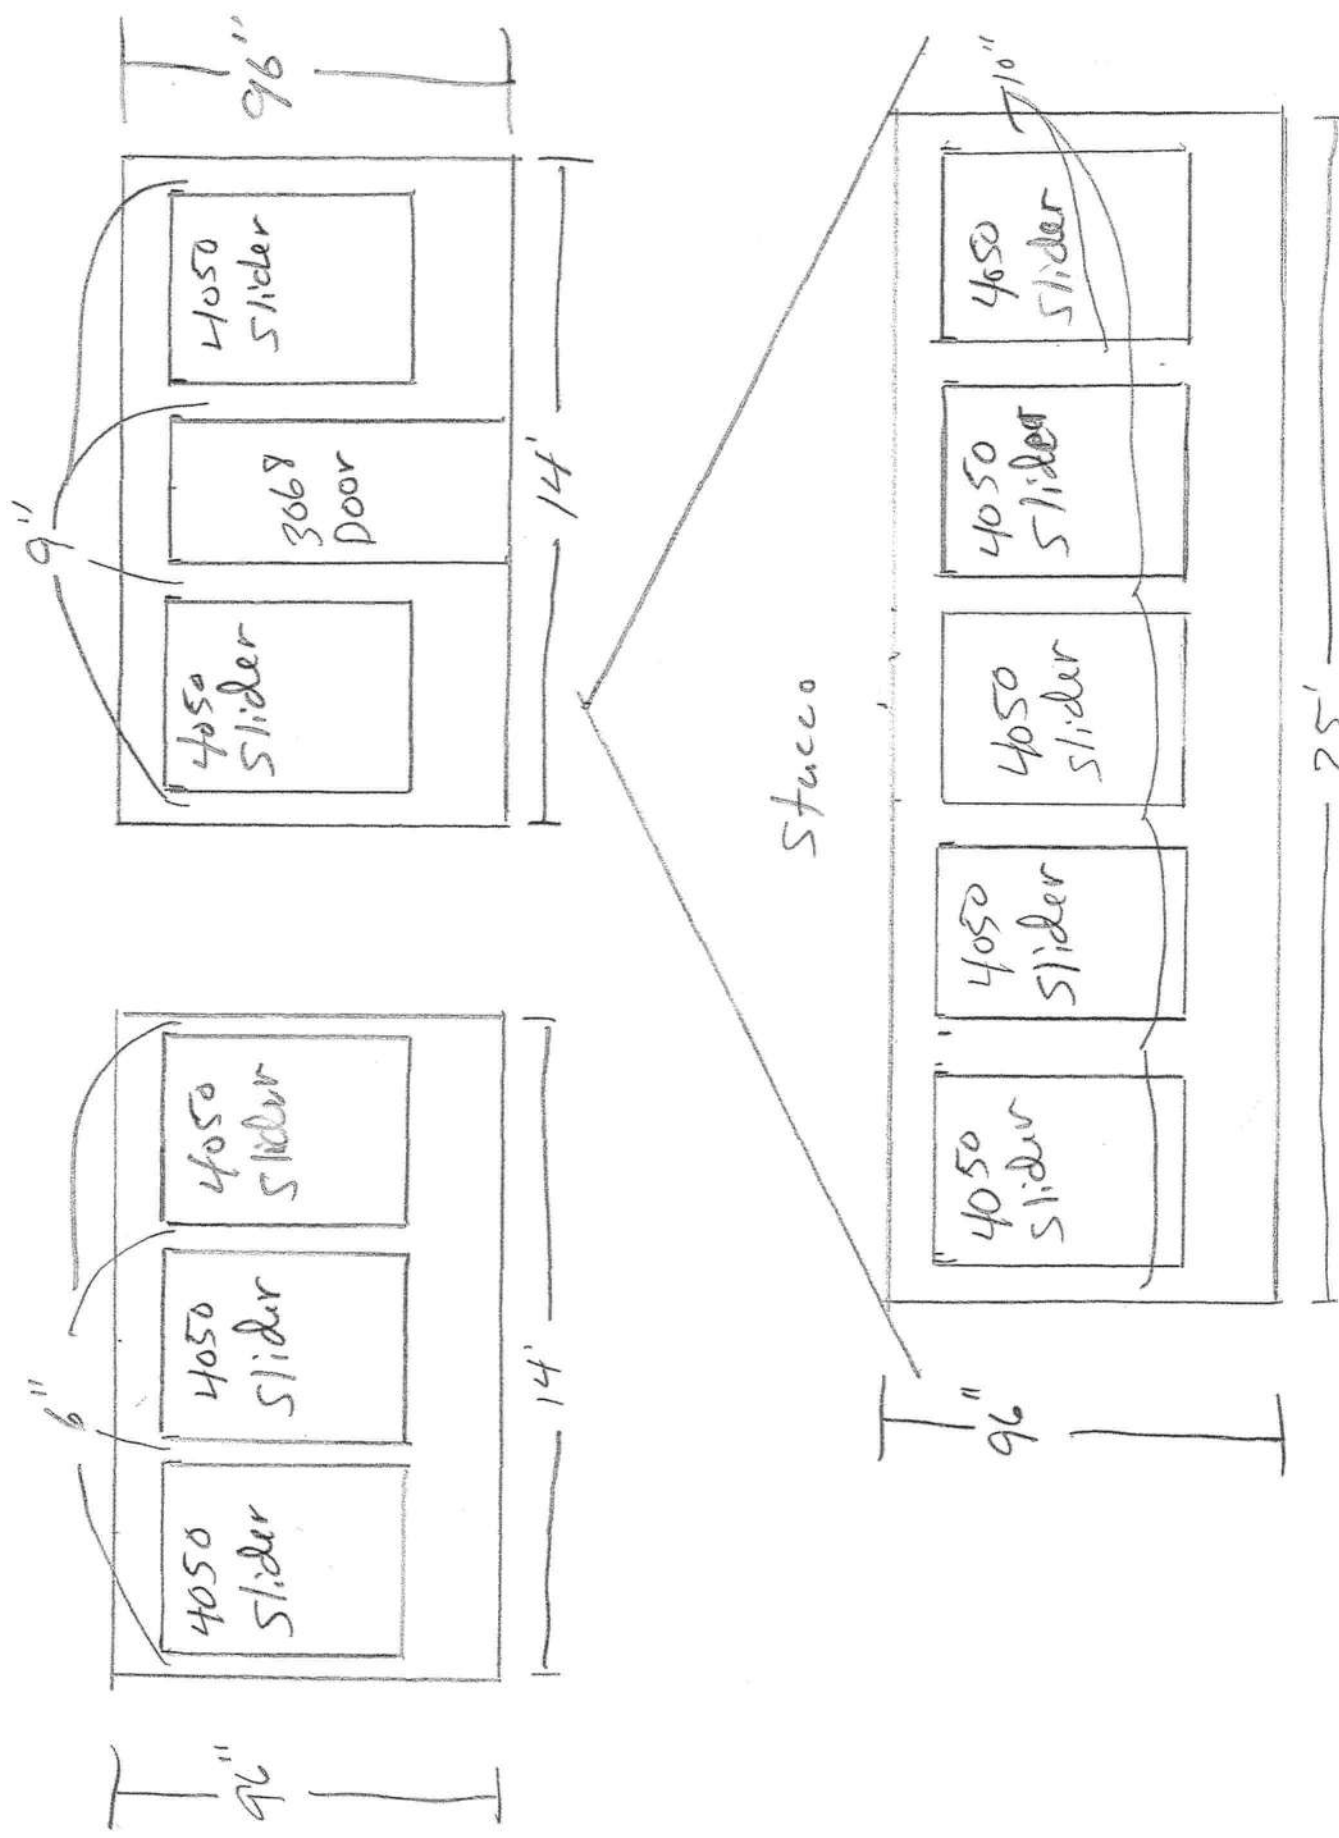



# Columbia County Property Appraiser

DB Last Updated: 3/29/2010

## 2009 Tax Roll Year

Parcel: 26-4S-16-03191-000

&lt;&lt; Next Lower Parcel    Next Higher Parcel &gt;&gt;

Tax Collector

Tax Estimator

Property Card

Parcel List Generator

Interactive GIS Map

Print

Search Result: 1 of 1

### Owner & Property Info

Owner's Name	DRAWDY CAROLYN K		
Mailing Address	1587 SW KING ST LAKE CITY, FL 32024		
Site Address	1587 SW KING ST		
Use Desc. (code)	SINGLE FAM (000100)		
Tax District	2 (County)	Neighborhood	26416
Land Area	2.000 ACRES	Market Area	01
Description	NOTE: This description is not to be used as the Legal Description for this parcel in any legal transaction. COMM SE COR OF SW1/4 OF SW1/4, RUN W 210 FT FOR POB, CONT W 302.50 FT, N 288 FT, E 300.78 FT, S 288 FT TO POB. ORB 851-812, ORB 1023-1126(DC)		



### Property & Assessment Values

#### 2009 Certified Values

Mkt Land Value	cnt: (0)	\$26,676.00
Ag Land Value	cnt: (1)	\$0.00
Building Value	cnt: (1)	\$68,075.00
XFOB Value	cnt: (2)	\$1,816.00
Total Appraised Value		\$96,567.00
Just Value		\$96,567.00
Class Value		\$0.00
Assessed Value		\$96,113.00
Exempt Value	(code: HX WX)	\$50,500.00
Total Taxable Value	Cnty: \$45,613 Other: \$45,613   Schl: \$70,613	

#### 2010 Working Values

#### NOTE:

2010 Working Values are NOT certified values and therefore are subject to change before being finalized for ad valorem assessment purposes.

[Show Working Values](#)

### Sales History

[Show Similar Sales within 1/2 mile](#)

Sale Date	OR Book/Page	OR Code	Vacant / Improved	Qualified Sale	Sale RCode	Sale Price
NONE						

### Building Characteristics

Bldg Item	Bldg Desc	Year Blt	Ext. Walls	Heated S.F.	Actual S.F.	Bldg Value
1	SINGLE FAM (000100)	1961	CB STUCCO (17)	1845	2231	\$66,656.00
Note: All S.F. calculations are based on exterior building dimensions.						

### Extra Features & Out Buildings

Code	Desc	Year Blt	Value	Units	Dims	Condition (% Good)
0190	FPLC PF	0	\$1,200.00	0000001.000	0 x 0 x 0	(000.00)
0166	CONC,PAVMT	2004	\$216.00	0000108.000	0 x 0 x 0	(000.00)

### Land Breakdown

Lnd Code	Desc	Units	Adjustments	Eff Rate	Lnd Value
000100	SFR (MKT)	2 AC	1.00/1.00/1.00/1.00	\$12,004.20	\$24,008.00

Columbia County Property Appraiser

DB Last Updated: 3/29/2010



## SUBCONTRACTOR VERIFICATION FORM

APPLICATION NUMBER 1004-17 CONTRACTOR Glenwood King PHONE 379-4708

THIS FORM MUST BE SUBMITTED PRIOR TO THE ISSUANCE OF A PERMIT

In Columbia County one permit will cover all trades doing work at the permitted site. It is **REQUIRED** that we have records of the subcontractors who actually did the trade specific work under the permit. Per Florida Statute 440 and Ordinance 89-6, a contractor shall require all subcontractors to provide evidence of workers' compensation or exemption, general liability insurance and a valid Certificate of Competency license in Columbia County.

**Any changes, the permitted contractor is responsible for the corrected form being submitted to this office prior to the start of that subcontractor beginning any work. Violations will result in stop work orders and/or fines.**

<b>ELECTRICAL</b>	Print Name <u>STEVE THOMAS ELECTRIC</u> Signature <u>J. Thomas Thomas</u> License #: <u>EC 0001121</u> Phone #: <u>386-752-5125</u>
<b>MECHANICAL/ A/C</b>	Print Name <u>NA</u> Signature _____ License #: _____ Phone #: _____
<b>PLUMBING/ GAS</b>	Print Name <u>NA</u> Signature _____ License #: _____ Phone #: _____
<b>ROOFING</b>	Print Name <u>NA</u> Signature _____ License #: _____ Phone #: _____
<b>SHEET METAL</b>	Print Name <u>NA</u> Signature _____ License #: _____ Phone #: _____
<b>FIRE SYSTEM/ SPRINKLER</b>	Print Name <u>NA</u> Signature _____ License #: _____ Phone #: _____
<b>SOLAR</b>	Print Name <u>NA</u> Signature _____ License #: _____ Phone #: _____

Specialty License	License Number	Sub-Contractors Printed Name	Sub-Contractors Signature
MASON			
CONCRETE FINISHER			
✓ FRAMING	<u>CBC059726</u>	<u>Glenwood King</u>	<u>Glenwood King</u>
✓ INSULATION		<u>Glenwood King</u>	<u>Glenwood King</u>
✓ STUCCO	<u>0002056</u>	<u>Ren David</u>	<u>Ren David</u>
✓ DRYWALL		<u>Glenwood King</u>	<u>Glenwood King</u>
PLASTER			
CABINET INSTALLER			
✓ PAINTING		<u>Glenwood King</u>	<u>Glenwood King</u>
ACOUSTICAL CEILING			
GLASS			
CERAMIC TILE			
FLOOR COVERING			
ALUM/VINYL SIDING			
GARAGE DOOR			
METAL BLDG ERECTOR			

**F. S. 440.103 Building permits; identification of minimum premium policy.**--Every employer shall, as a condition to applying for and receiving a building permit, show proof and certify to the permit issuer that it has secured compensation for its employees under this chapter as provided in ss. 440.10 and 440.38, and shall be presented each time the employer applies for a building permit.



# COLUMBIA COUNTY FLORIDA CALVINY

## OCCUPANCY

COLUMBIA COUNTY, FLORIDA

### Department of Building and Zoning Inspection

*This Certificate of Occupancy is issued to the below named permit holder for the building and premises at the below named location, and certifies that the work has been completed in accordance with the Columbia County Building Code.*

Parcel Number 26-4S-16-03191-000

Building permit No. 000028508

Use Classification SUNROOM RENOVATIONS

Fire: 0.00

Permit Holder GLENWOOD KING

Waste:           

Owner of Building CAROLYN DRAWDY

Total: 0.00

Location: 1587 SW KING STREET., LAKE CITY, FL

Date: 06/17/2010

*Harry Sticker*

Building Inspector



POST IN A CONSPICUOUS PLACE  
(Business Places Only)