




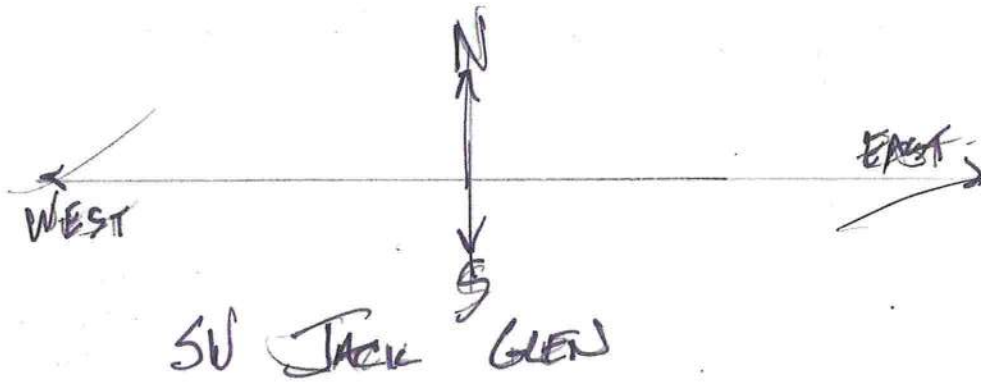

GEORGE & CHRISTINE MAGALLANES
SITE PLAN 106 SW JACK GLEN
ADDITION / PORCH
 $\frac{3}{32} = 2'$ LOT 4 BLOCK M-
97 ACRES.

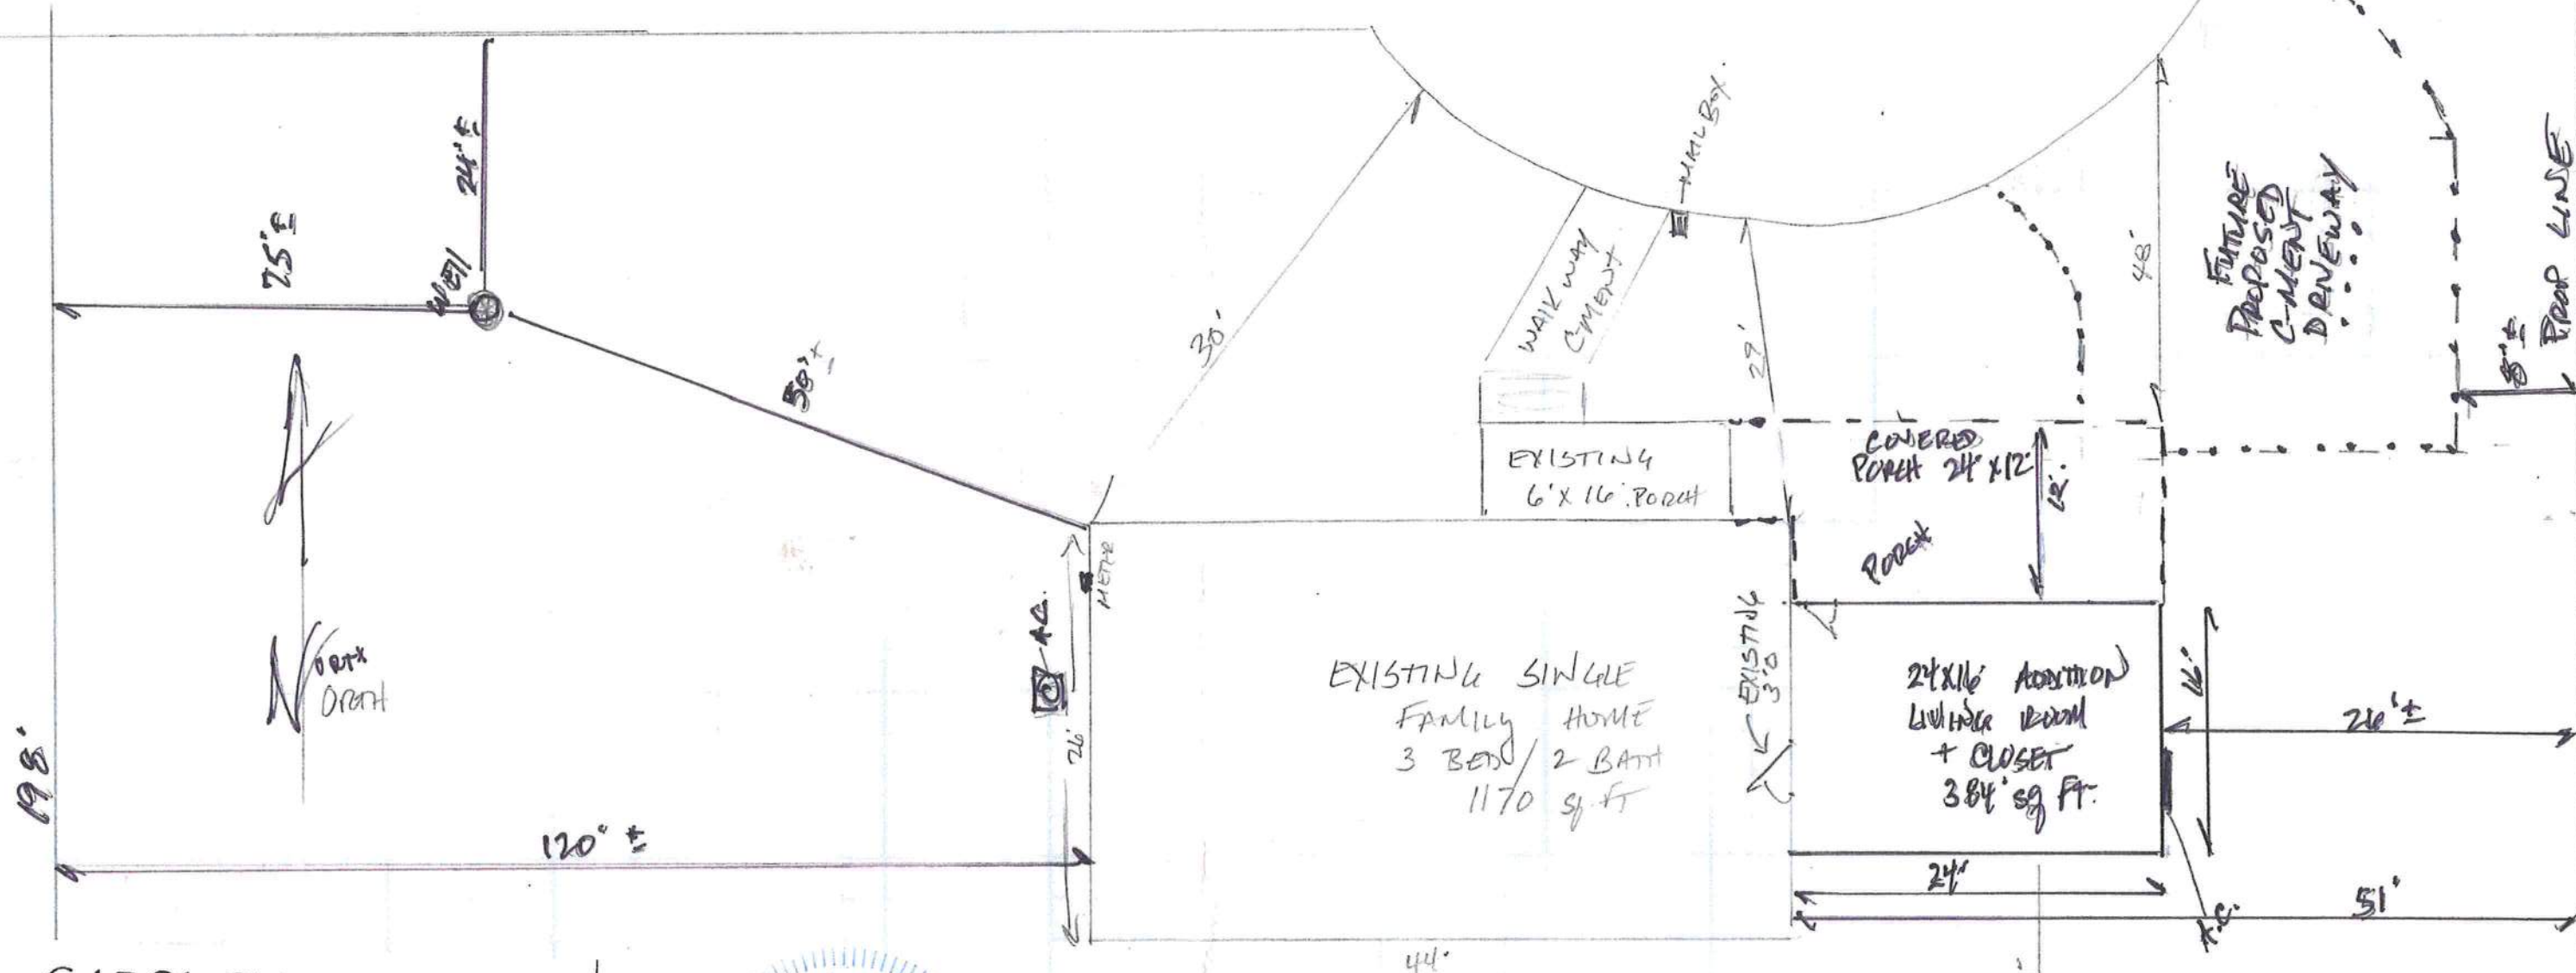


CAROL CHADWICK, P.E.
Civil Engineer
1208 S.W. Fairfax Glen
Lake City, FL 32025
307.680.1772
ccpewyo@gmail.com
www.carolchadwickpe.com
FLORIDA • WYOMING
OREGON • CALIFORNIA • N.C.E.E.S.

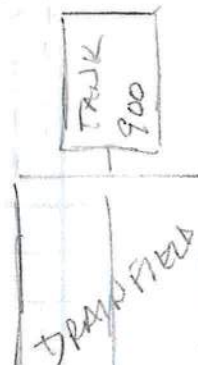


CD Design Code:
FBC 2020 - Residential


REAR PROP LINE 160'

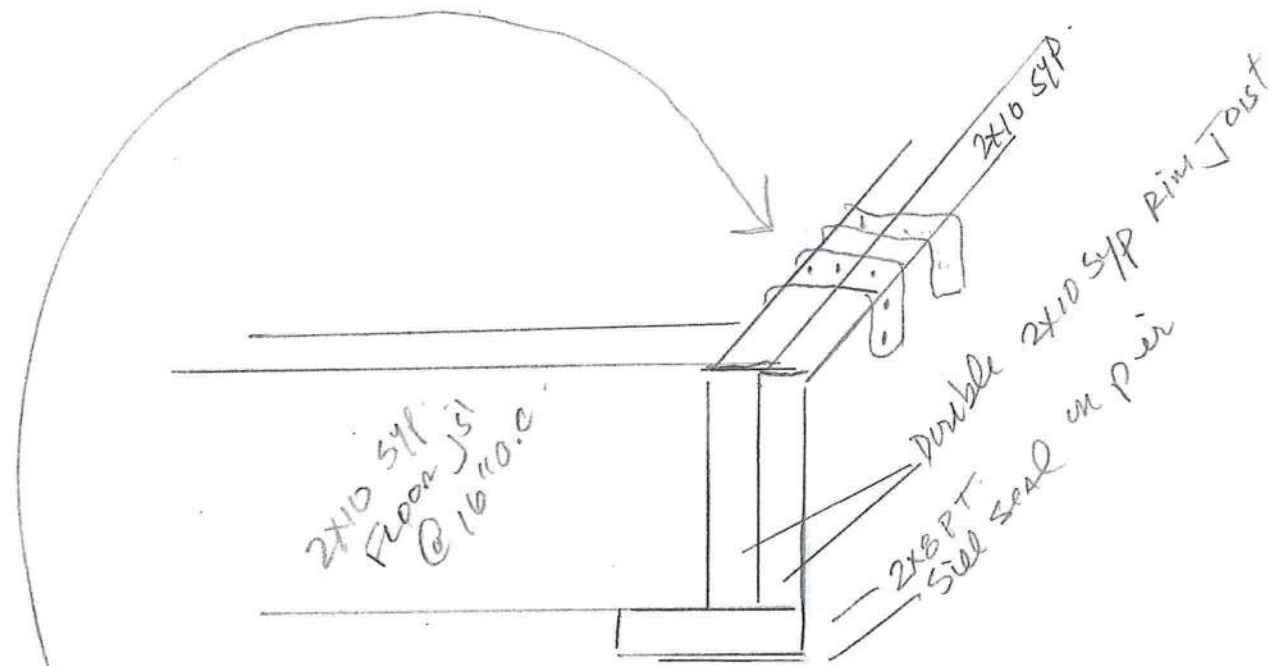

A

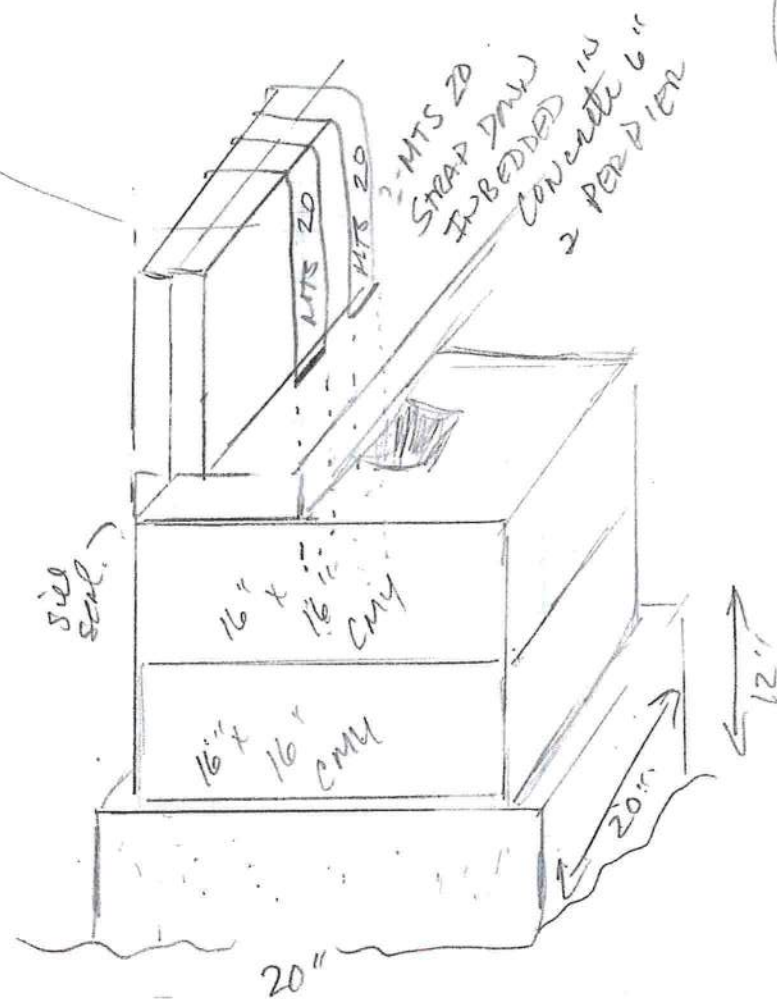


12/27/21



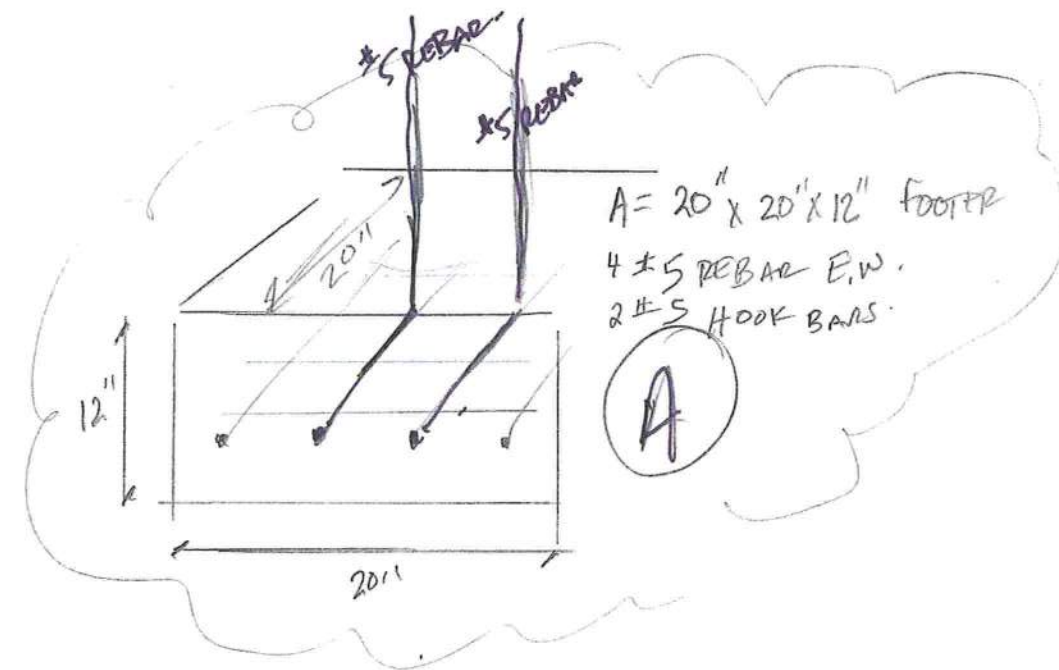



George & Christine MAGALHAES 106 SW JACK GUEN
LAKE CITY, FL

FOUNDATION FOOTERS
FOR ADDITION

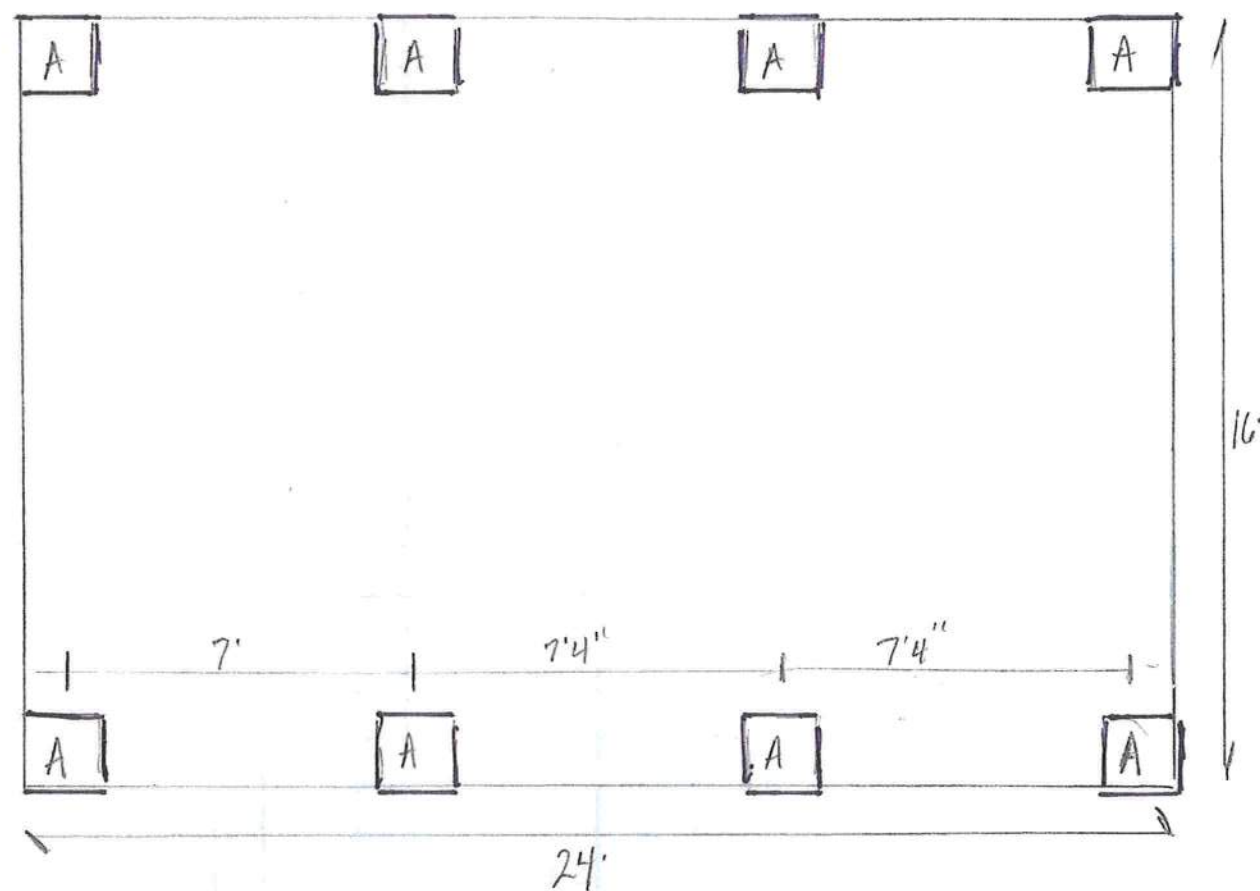


EXISTING HOUSE

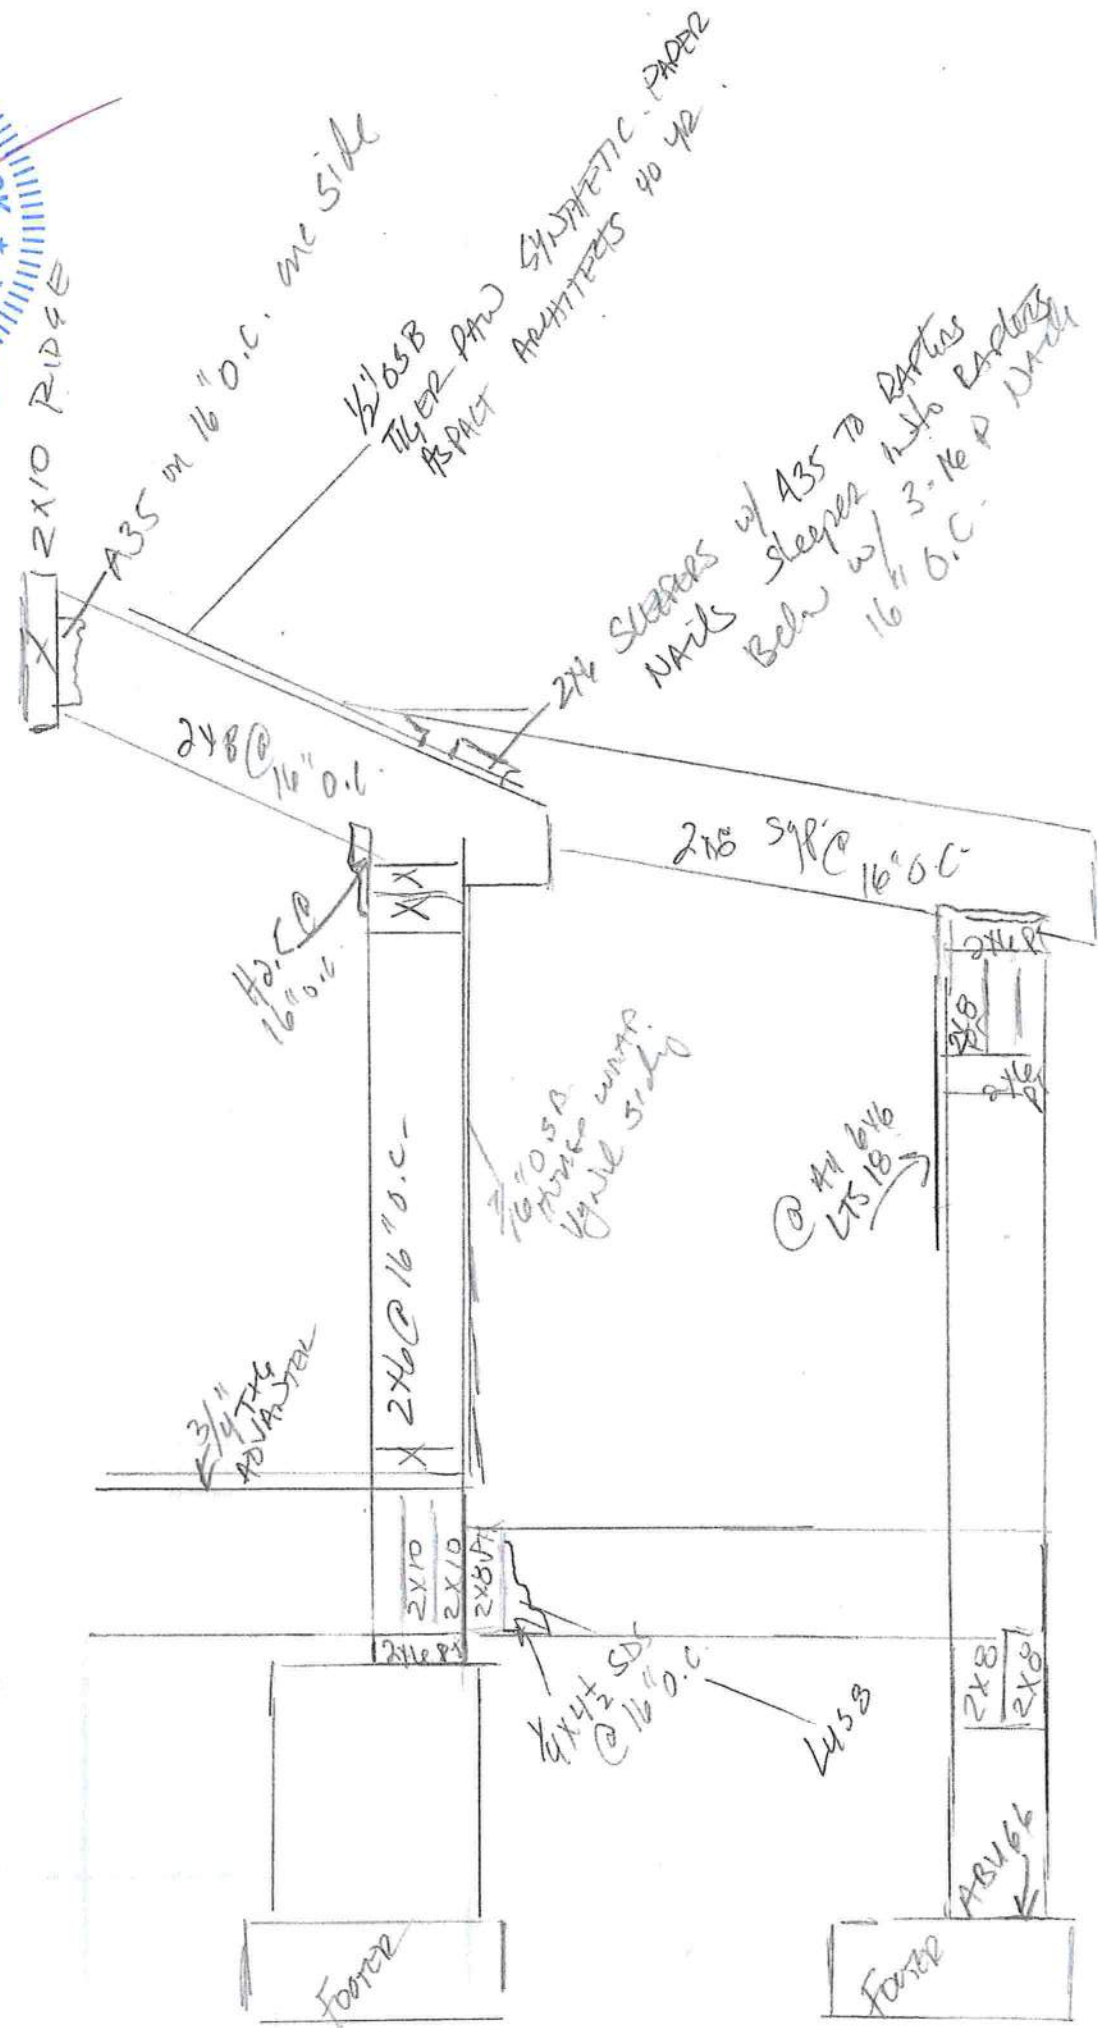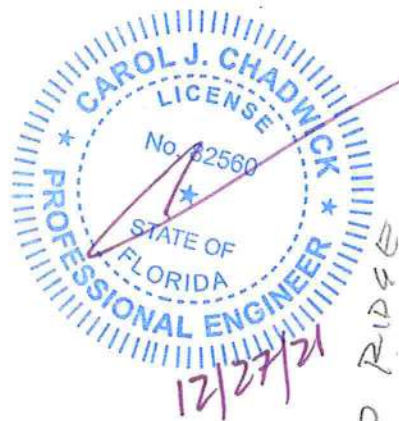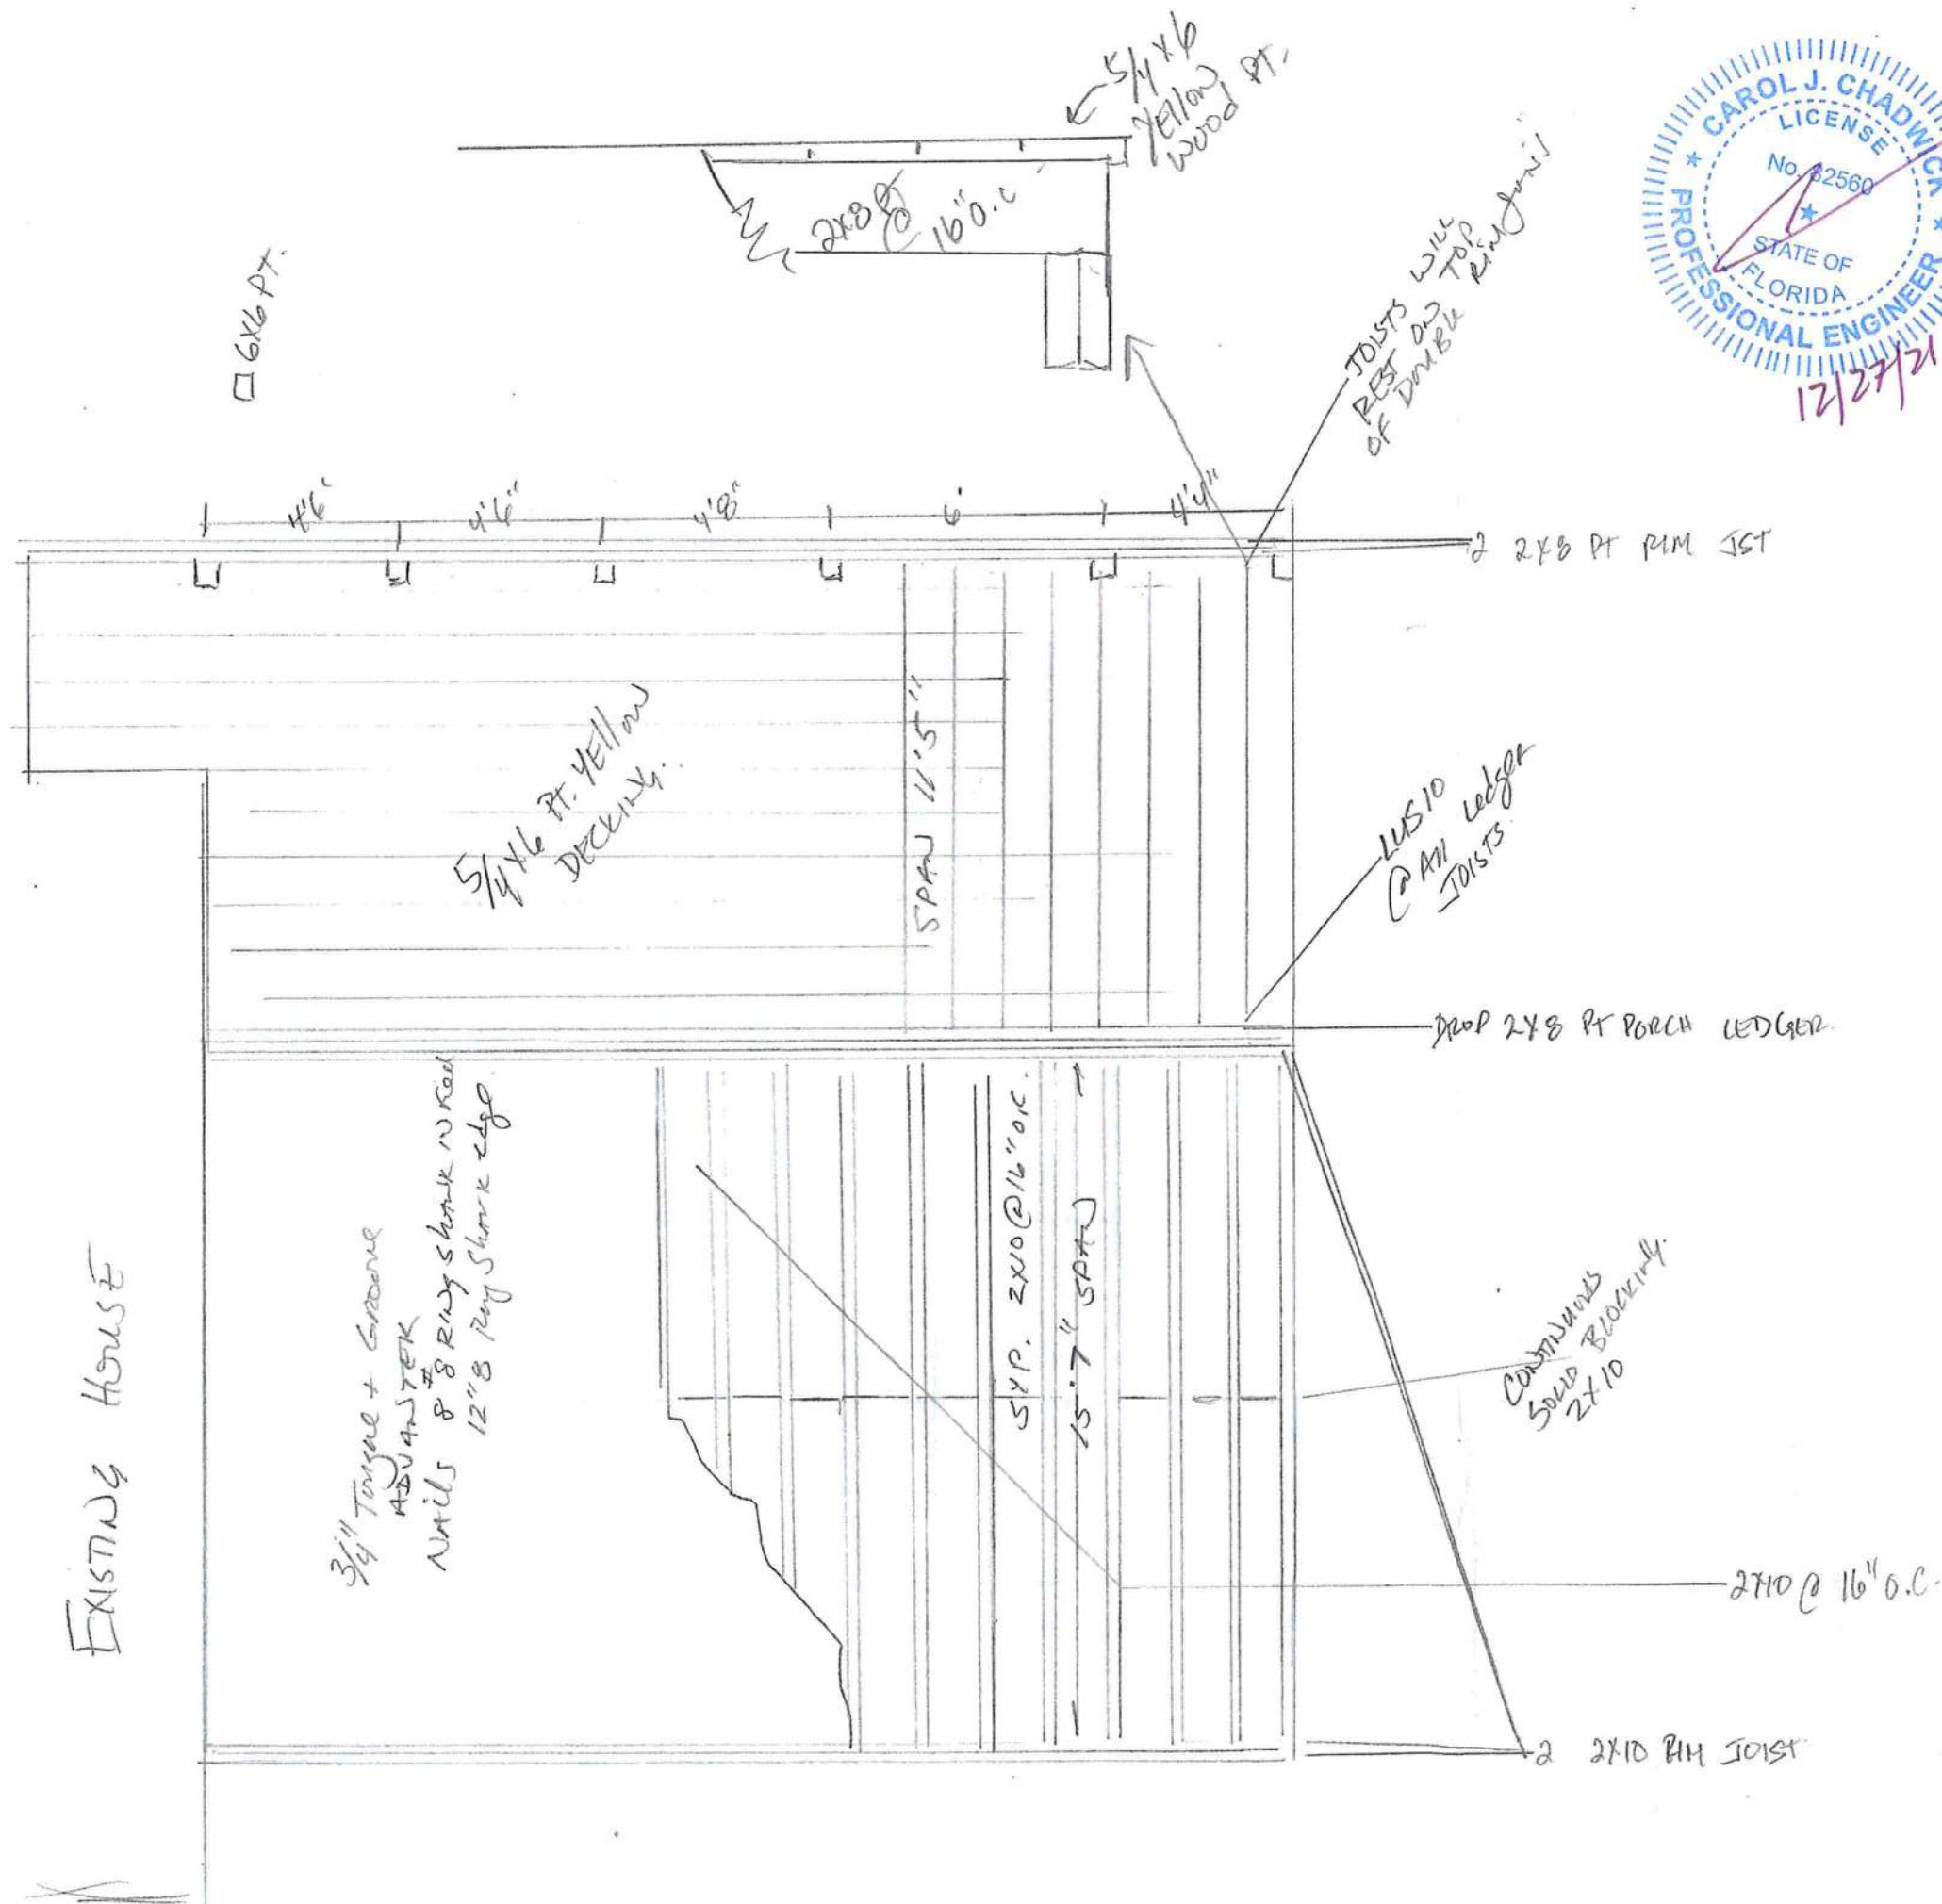

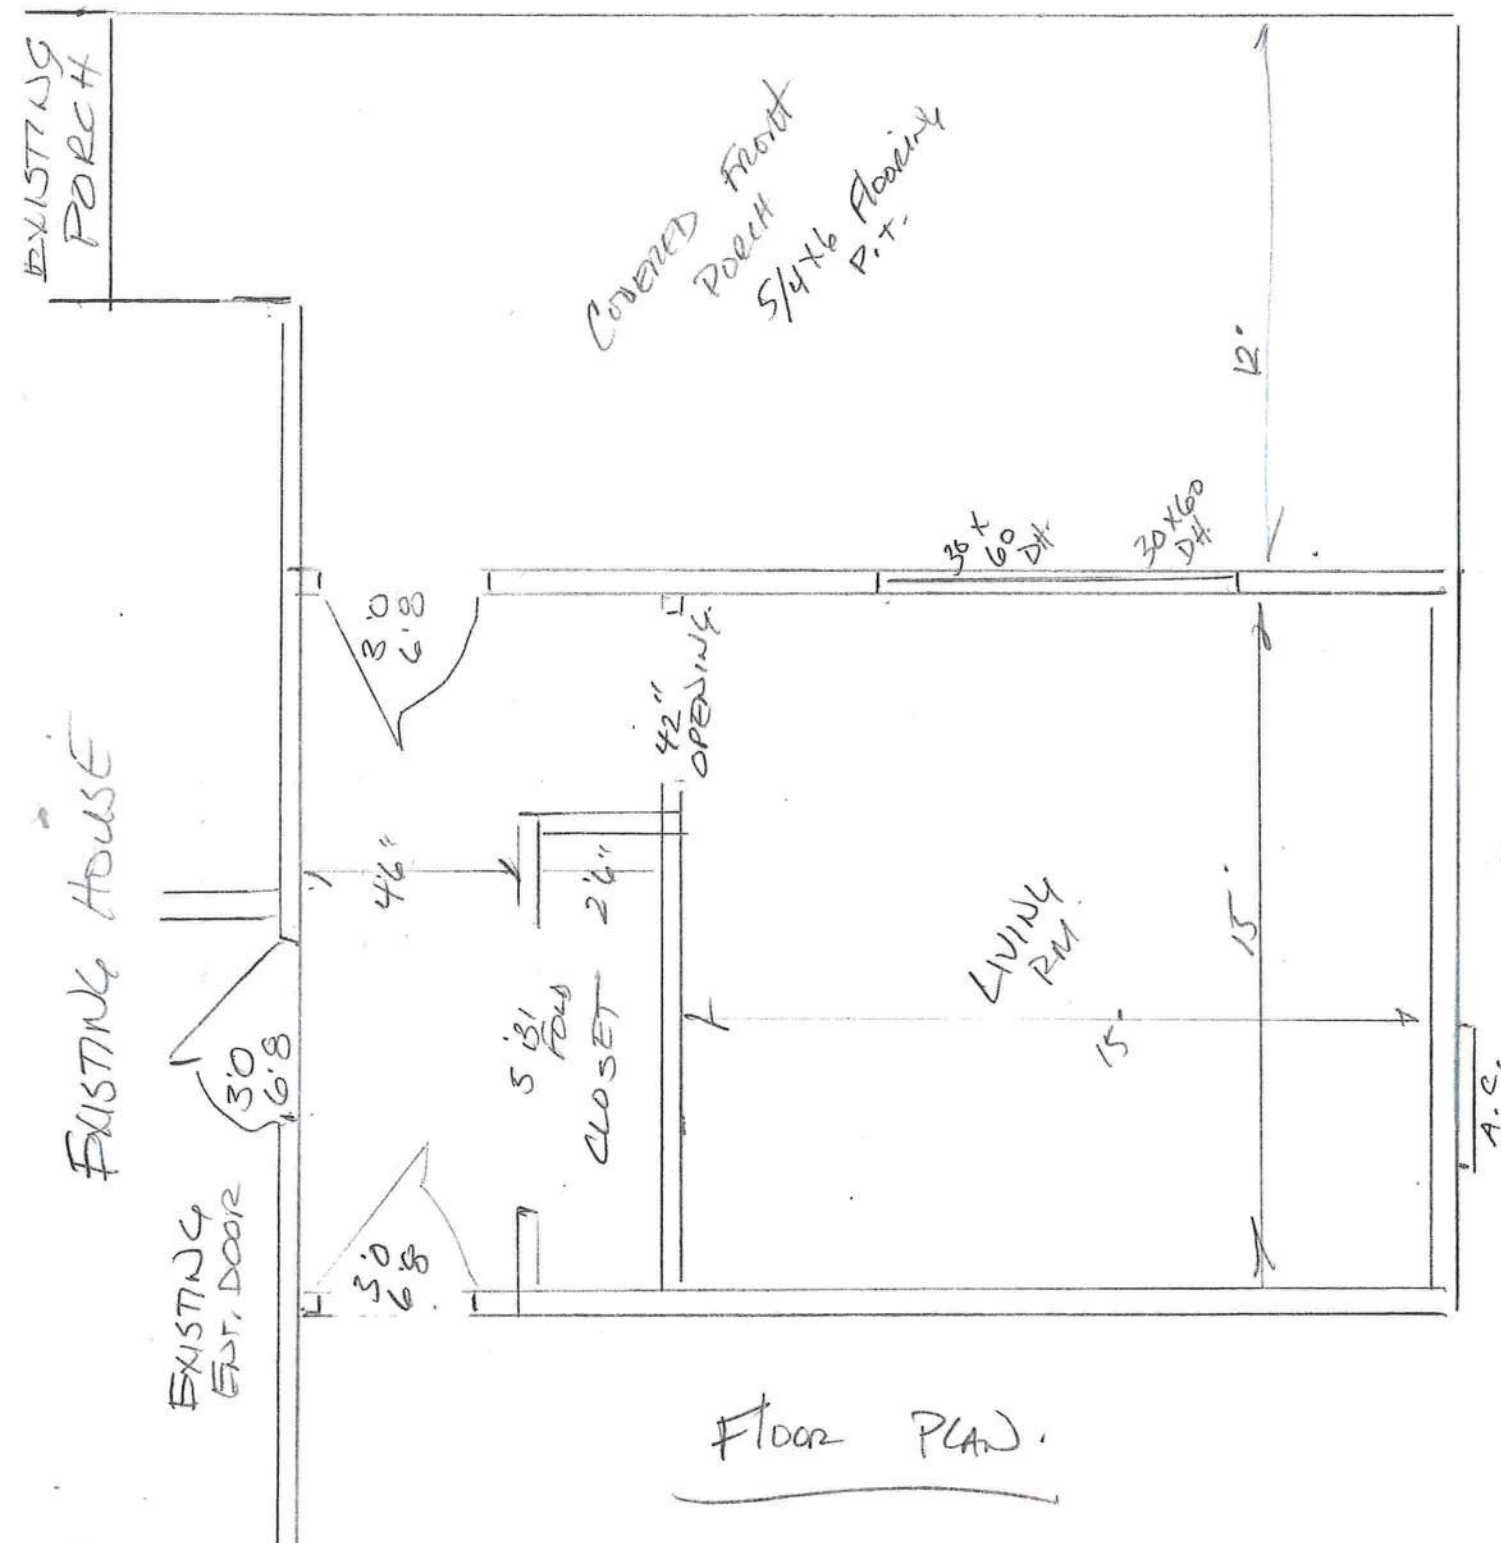

Floor Plan.

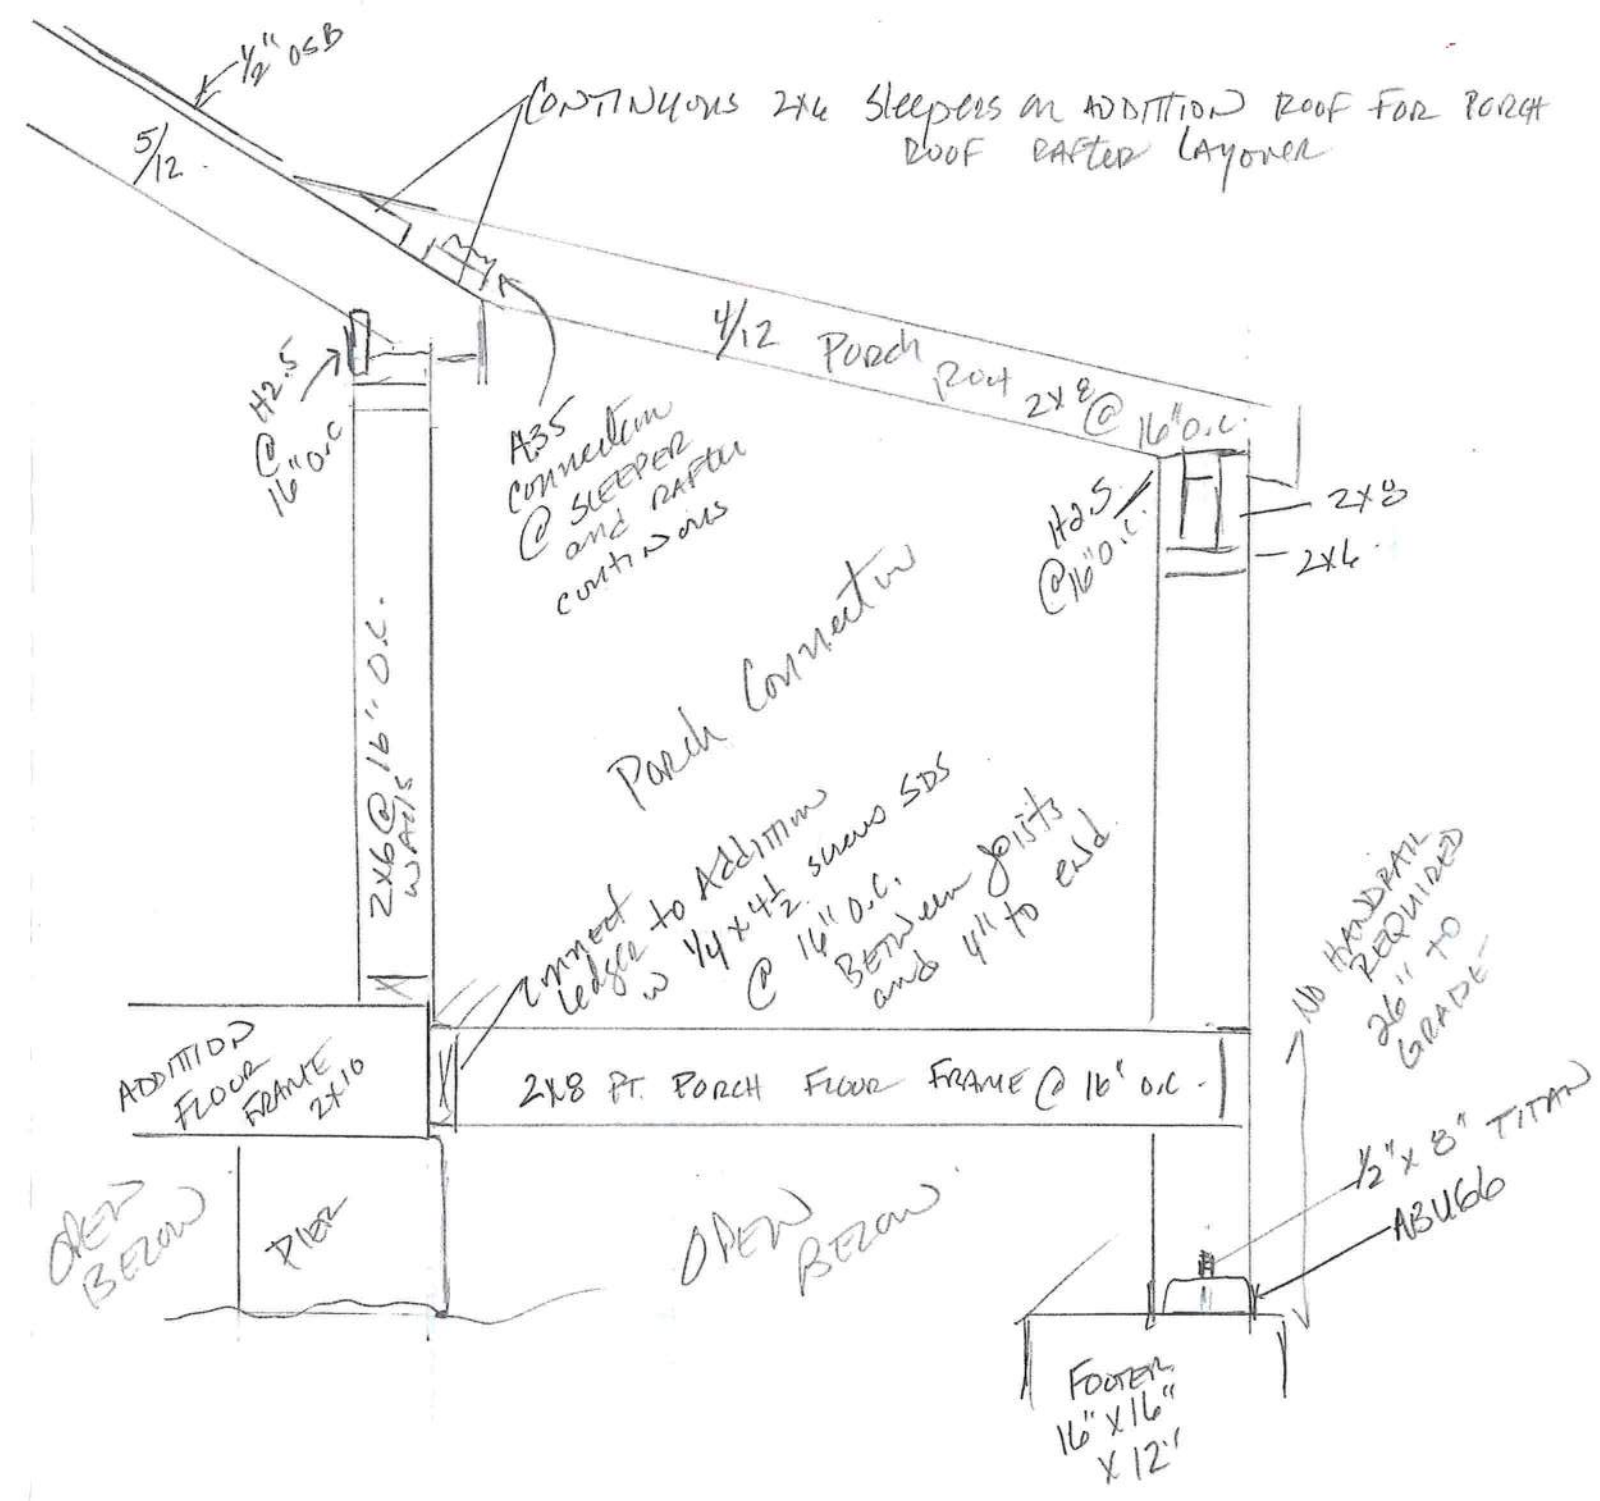

Porch Cross Section

