



STATE OF FLORIDA
DEPARTMENT OF ENVIRONMENTAL PROTECTION
ONSITE SEWAGE TREATMENT AND DISPOSAL
SYSTEM (OSTDS)

FW

PERMIT NO. 25-0703
DATE PAID: 9/15/25
FEE PAID: 310.00
RECEIPT #: 2247200

APPLICATION FOR CONSTRUCTION PERMIT

APPLICATION FOR:

☒ New System ☐ Existing System ☐ Holding Tank ☐ Innovative
☐ Repair ☐ Abandonment ☐ Temporary ☐

APPLICANT: Mary Connelly Helen Marie Altan EMAIL: _____

AGENT: A&B Construction Inc.

TELEPHONE: 386-497-2311

MAILING ADDRESS: 546 SW Dortch Street Fort White FL 32038

TO BE COMPLETED BY APPLICANT OR APPLICANT'S AUTHORIZED AGENT. SYSTEMS MUST BE CONSTRUCTED BY A PERSON LICENSED PURSUANT TO 489.105(3)(m) OR 489.552, FLORIDA STATUTES. IT IS THE APPLICANT'S RESPONSIBILITY TO PROVIDE DOCUMENTATION OF THE DATE THE LOT WAS CREATED OR PLATTED (MM/DD/YY) IF REQUESTING CONSIDERATION OF STATUTORY GRANDFATHER PROVISIONS.

PROPERTY INFORMATION

OSTDS REMEDIATION PLAN? [Y / N]

LOT: NA BLOCK: NA SUBDIVISION: NA PLATTED: _____

PROPERTY ID # 09-75-17-099001-000 ZONING: _____ I/M OR EQUIVALENT: [Y / N]

PROPERTY SIZE: 7.35 ACRES WATER SUPPLY: ☒ PRIVATE PUBLIC ☐ ≤2000GPD ☐ >2000GPD

IS SEWER AVAILABLE AS PER 381.0065, FS? [Y / N] DISTANCE TO SEWER: NA FT

PROPERTY ADDRESS: 676 SW Barney St. Ft. White

DIRECTIONS TO PROPERTY: 441 to Ft. White Right on Barney to drive on left.

BUILDING INFORMATION

☒ RESIDENTIAL

☐ COMMERCIAL

Unit No	Type of Establishment	No. of Bedrooms	Building Area Sqft	Commercial/Institutional System Design Table I, Chapter 62-6, FAC
1	<u>SFR</u>	<u>3</u>	<u>1700</u>	
2				
3				
4				

☐ Floor/Equipment Drains ☐ Other (Specify) _____

SIGNATURE: William D. Bishop II


DATE: 9/15/25

STATE OF FLORIDA
DEPARTMENT OF ENVIRONMENTAL PROTECTION
APPLICATION FOR CONSTRUCTION PERMIT

Permit Application Number 25-0783

----- PART II - SITEPLAN -----

Scale: Each block represents 10 feet and 1 inch = 40 feet.

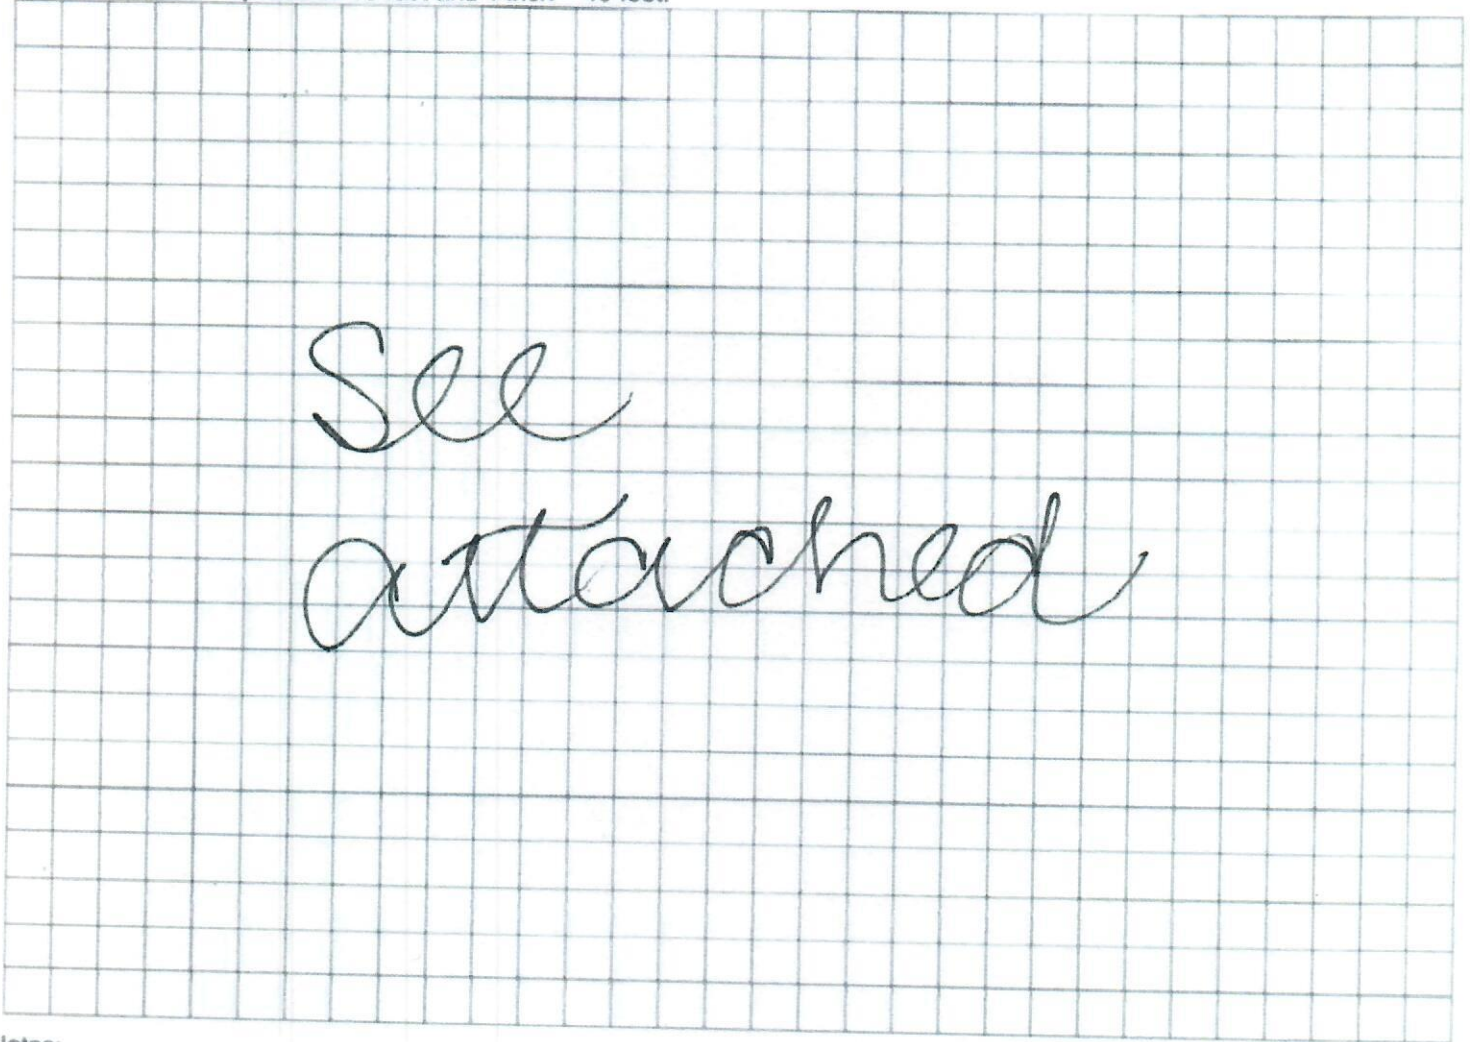

Notes: _____

Site Plan submitted by: William D. Bishop II

Plan Approved ☒ Not Approved ☐

By [Signature] Columbia

Date 9/5/25

County Health Department

9/8/25

ALL CHANGES MUST BE APPROVED BY THE COUNTY HEALTH DEPARTMENT

DEP 4015, 06-21-2022 (Obsoletes previous editions which may not be used)

Incorporated: 62-0.004 F.A.C.

m. Wrennally
 1" = 40'
 915/25
 1 acre of 7.35

A hand-drawn site plan of a property. The plan shows a rectangular lot with overall dimensions of 210' by 210'. A vertical line divides the lot into two sections, with the right section being 109' wide. A horizontal line, 35' from the bottom, contains a rectangular structure labeled '3BR 1700 sq. ft.'. To the right of this structure is a small square, 10' wide, which is connected to a diagonal structure labeled with circled numbers 1 and 2. A dashed line labeled 'WL' (water line) runs from a 'well' (represented by a dot) to the 3BR structure. The well is located 120' from the bottom-right corner. The bottom-right corner is marked with a 43' dimension. The right side of the lot is bounded by 'SW Barney St' and has a 60' dimension. A 'dm' (ditch or drainage) is indicated near the street. The left side of the lot has a 210' dimension.

William D. Bishop II