



STATE OF FLORIDA
DEPARTMENT OF ENVIRONMENTAL PROTECTION
ONSITE SEWAGE TREATMENT AND DISPOSAL
SYSTEM (OSTDS)

PERMIT NO. 25-0860
DATE PAID: 10/30/25
FEE PAID: 60.80
RECEIPT #: 2275268

APPLICATION FOR CONSTRUCTION PERMIT

APPLICATION FOR:

- New System Existing System Holding Tank Innovative
 Repair Abandonment Temporary

APPLICANT: Stanley R. Johnson EMAIL: nolefan1968@att.net
AGENT: Susan L. Frazee TELEPHONE: (386) 292-6722
MAILING ADDRESS: 346 NW Ivy Gl, Lake City, FL 32055

TO BE COMPLETED BY APPLICANT OR APPLICANT'S AUTHORIZED AGENT. SYSTEMS MUST BE CONSTRUCTED BY A PERSON LICENSED PURSUANT TO 489.105 (3) (m) OR 489.552, FLORIDA STATUTES. IT IS THE APPLICANT'S RESPONSIBILITY TO PROVIDE DOCUMENTATION OF THE DATE THE LOT WAS CREATED OR PLATTED (MM/DD/YY) IF REQUESTING CONSIDERATION OF STATUTORY GRANDFATHER PROVISIONS.

PROPERTY INFORMATION

OSTDS REMEDIATION PLAN? [Y / N]

LOT: 77 BLOCK: _____ SUBDIVISION: Emerald Lakes Ph. 3 PLATTED: _____

PROPERTY ID #: 28-35-16-02372-377 ZONING: _____ I/M OR EQUIVALENT: [Y / N]

PROPERTY SIZE: 51 ACRES WATER SUPPLY: [] PRIVATE PUBLIC [] <=2000GPD [] >2000GPD

IS SEWER AVAILABLE AS PER 381.0065, FS? [Y / N] DISTANCE TO SEWER: _____ FT

PROPERTY ADDRESS: 601 NW Emerald Lakes Dr., Lake City, FL 32055

DIRECTIONS TO PROPERTY: USAOW (5.2 mi) Rt. on NW Brown Rd. (0.6 mi) off on NW Winding Pl (0.1 mi) off onto NW Emerald Lakes Dr. (0.1 mi)

BUILDING INFORMATION

RESIDENTIAL [] COMMERCIAL

Unit No.	Type of Establishment	No. of Bedrooms	Building Area Sqft	Commercial/Institutional System Design Table I, Chapter 62-6, FAC
1	<u>In ground swimming pool</u>			
2				
3				
4				

[] Floor/Equipment Drains [] Other (Specify) _____


SIGNATURE: Susan L. Frazee DATE: 10/30/2025

STATE OF FLORIDA
DEPARTMENT OF ENVIRONMENTAL PROTECTION
APPLICATION FOR CONSTRUCTION PERMIT

Permit Application Number 25-0860

----- PART II - SITEPLAN -----

Scale: Each block represents 10 feet and 1 inch = 40 feet.

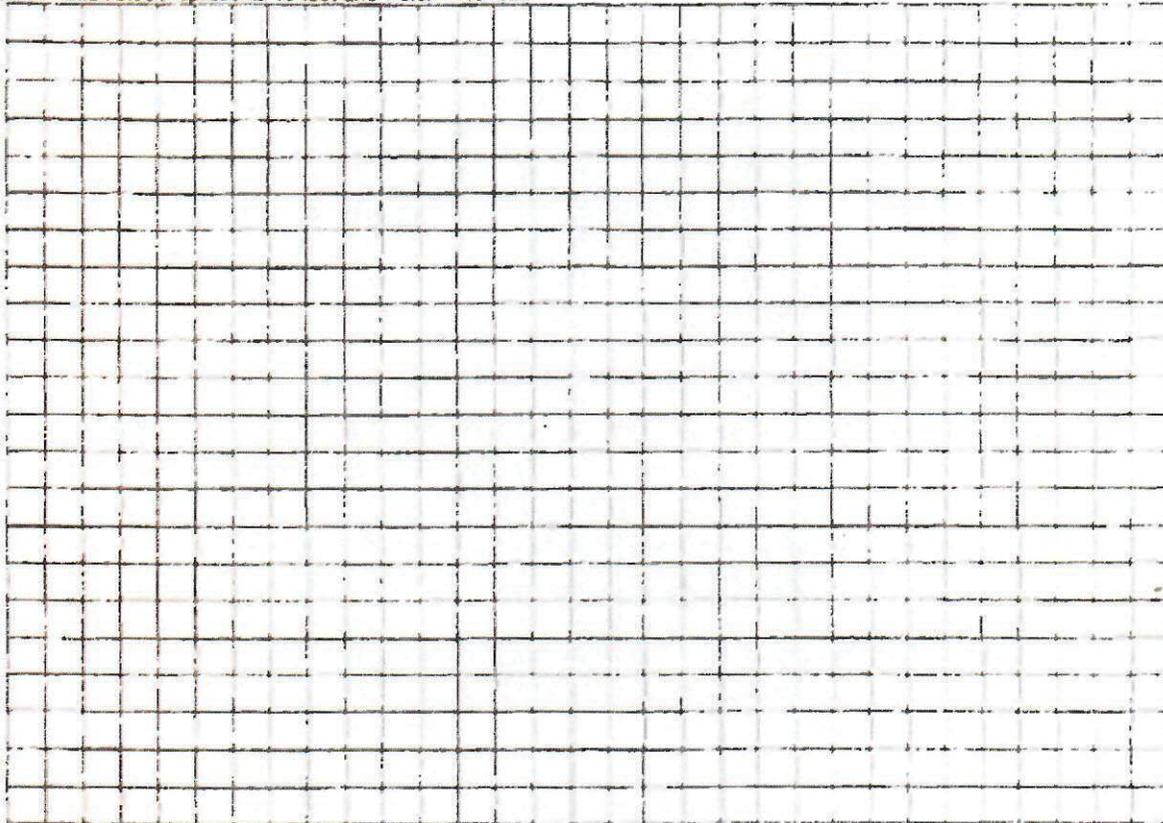


Notes: _____

- See attached -

Site Plan submitted by: Susan L. Fray Date 10/30/25
Plan Approved Not Approved _____ Date 11/3/25
By [Signature] Columbia County Health Department

ALL CHANGES MUST BE APPROVED BY THE COUNTY HEALTH DEPARTMENT

25-0860

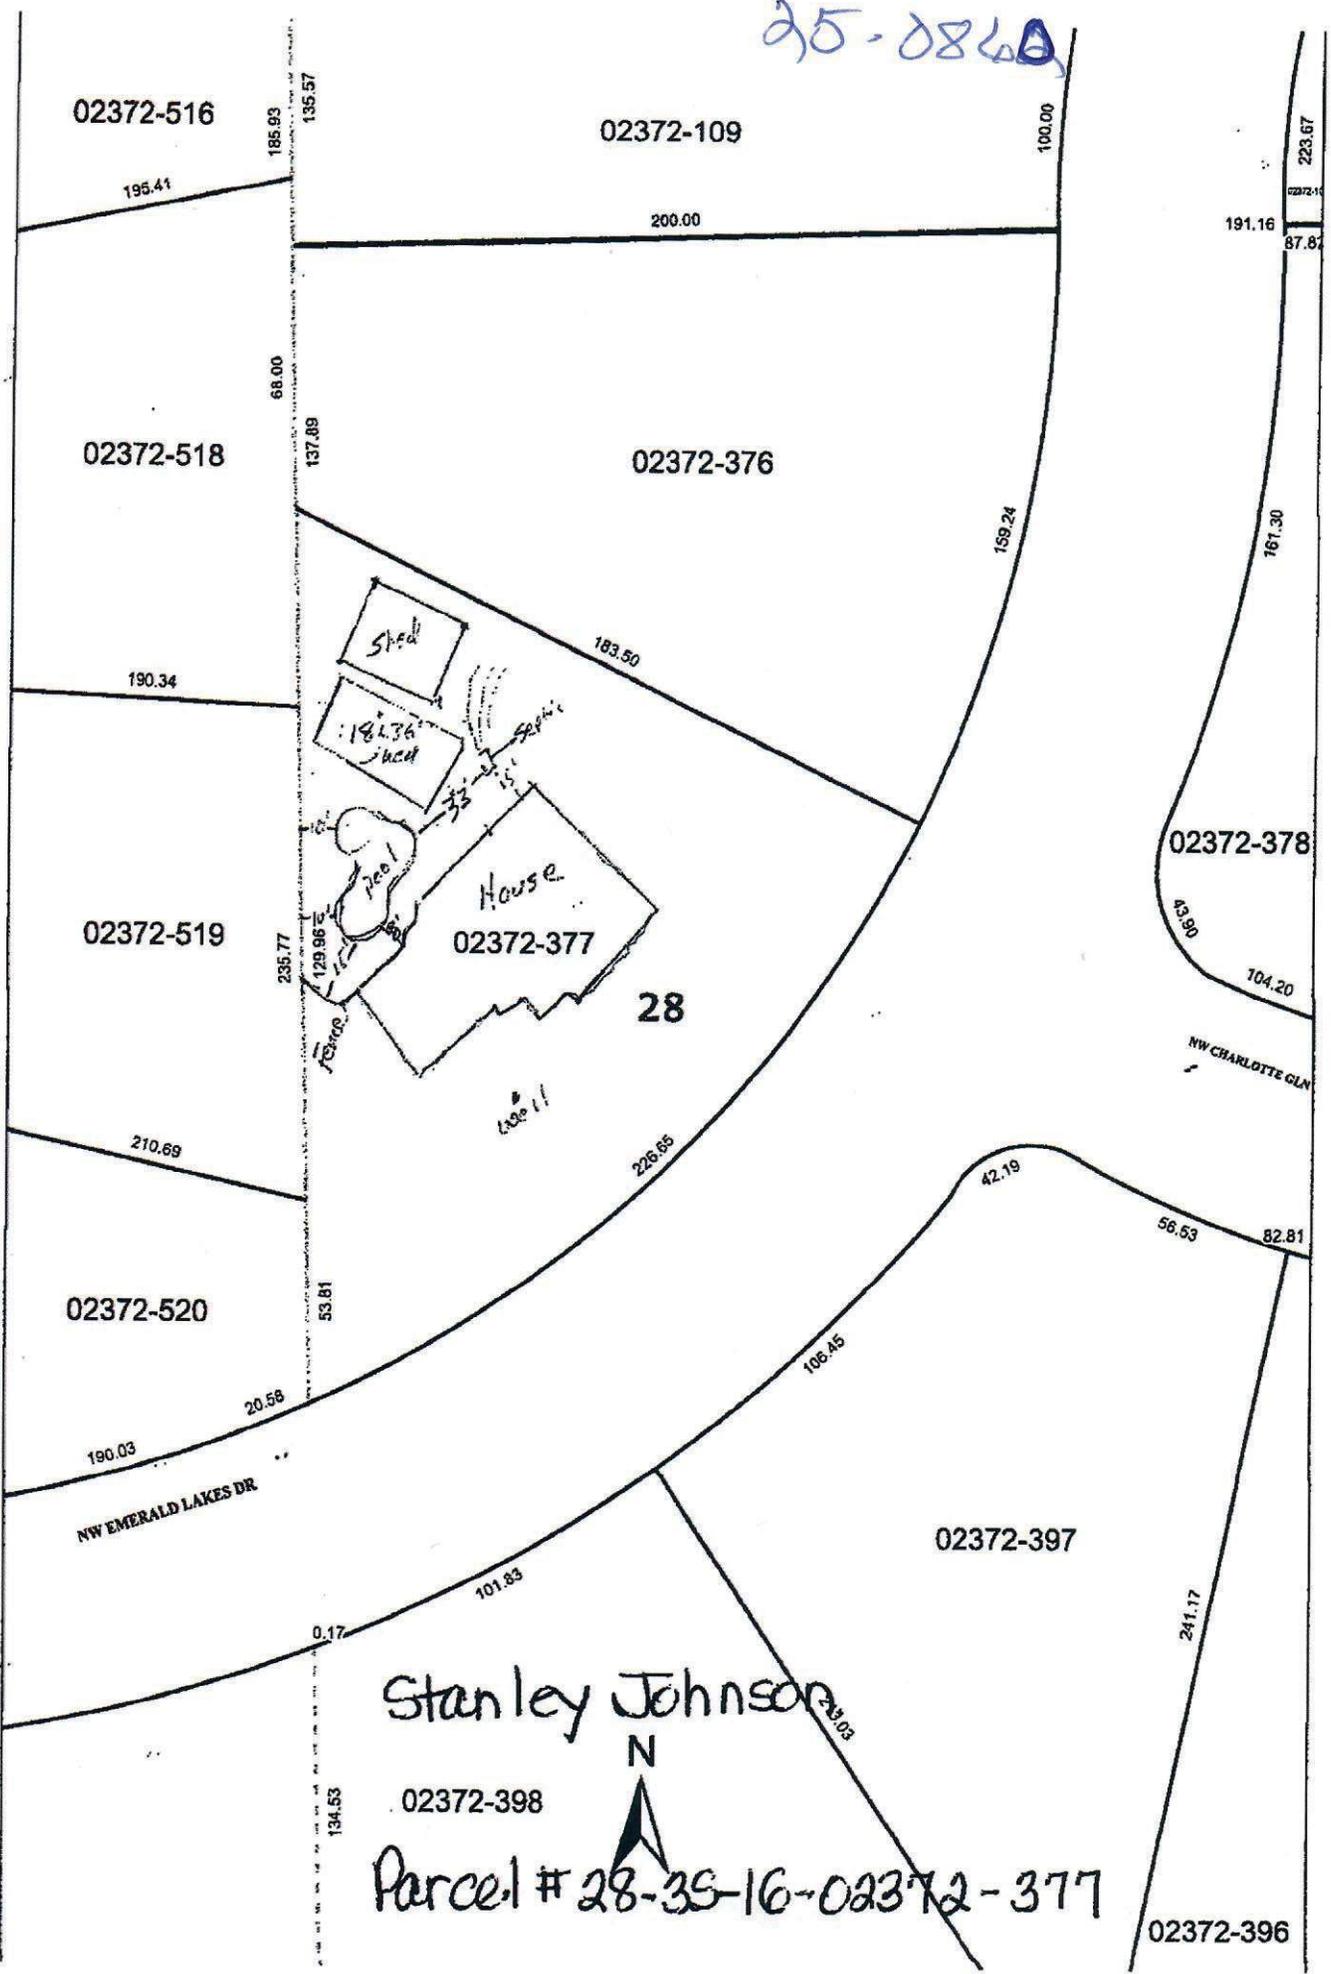

02372-516

02372-109

02372-518

02372-376

02372-519

02372-377

02372-520

02372-397

Stanley Johnson

02372-398

Parcel # 28-35-16-02372-377

02372-396

N

195.41

200.00

185.93

135.57

100.00

68.00

137.89

191.16

87.87

223.67

190.34

183.50

159.24

161.30

235.77

129.96

02372-378

43.90

104.20

NW CHARLOTTE GLN

210.69

226.85

42.19

56.53

82.81

NW EMERALD LAKES DR

190.03

20.58

53.81

108.45

101.83

241.17

0.17

134.53

243.02