



STATE OF FLORIDA  
DEPARTMENT OF ENVIRONMENTAL PROTECTION  
ON-SITE SEWAGE TREATMENT AND DISPOSAL  
SYSTEM (OSTDS)

PERMIT NO. 24-0577  
DATE PAID: 7/3/24  
FEE PAID: 48.88  
RECEIPT #: 2181346

APPLICATION FOR CONSTRUCTION PERMIT

APPLICATION FOR:

☐ New System ☒ Existing System ☐ Holding Tank ☐ Innovative  
☐ Repair ☐ Abandonment ☐ Temporary ☐

APPLICANT: Rebecca Young

EMAIL: nfpermitting@icloud.com

AGENT: Brody Pack

503-689-6563

MAILING ADDRESS: 6470 147th Road Live Oak, FL

TELEPHONE:

TO BE COMPLETED BY APPLICANT OR APPLICANT'S AUTHORIZED AGENT. SYSTEMS MUST BE CONSTRUCTED BY A PERSON LICENSED PURSUANT TO 489.105(3) (m) OR 489.552, FLORIDA STATUTES. IT IS THE APPLICANT'S RESPONSIBILITY TO PROVIDE DOCUMENTATION OF THE DATE THE LOT WAS CREATED OR PLATTED (MM/DD/YY) IF REQUESTING CONSIDERATION OF STATUTORY GRANDFATHER PROVISIONS.

PROPERTY INFORMATION

OSTDS REMEDIATION PLAN? ☐ Y ☒ N

LOT: 57 BLOCK: SUBDIVISION: Three Rivers Unit 19 PLATTED: Y

PROPERTY ID #: 00-00-00-01187-057 ZONING: I/M OR EQUIVALENT: ☐ Y ☒ N

PROPERTY SIZE: 1.2 ACRES WATER SUPPLY: ☒ PRIVATE PUBLIC ☐  $\leq 2000$  GPD ☐  $> 2000$  GPD

IS SEWER AVAILABLE AS PER 381.0065, FS? ☐ Y ☒ N DISTANCE TO SEWER: FT

PROPERTY ADDRESS: 298 SW Newark Dr. Ft White, FL

DIRECTIONS TO PROPERTY: See Attached

BUILDING INFORMATION

☒ RESIDENTIAL

☐ COMMERCIAL

Unit No.	Type of Establishment	No. of Bedrooms	Building Area Sqft	Commercial/Institutional System Design Table I, Chapter 62-6, FAC
1	Old Home	3	1178	ORIGINAL ATTACHED
2	New Home	3	1560	
3				
4				

☐ Floor/Equipment Drains ☐ Other (Specify)

SIGNATURE: [Signature]

DATE: 6/26/24

STATE OF FLORIDA  
DEPARTMENT OF ENVIRONMENTAL PROTECTION  
APPLICATION FOR CONSTRUCTION PERMIT


Permit Application Number 24-8547

----- PART II - SITEPLAN -----

Scale: Each block represents 10 feet and 1 inch = 40 feet.

Notes: \_\_\_\_\_  
\_\_\_\_\_  
\_\_\_\_\_

Site Plan submitted by: Brody Pack

Plan Approved  Not Approved \_\_\_\_\_ Date 7/8/24  
By ESZ Columbia County Health Department


**ALL CHANGES MUST BE APPROVED BY THE COUNTY HEALTH DEPARTMENT**

24-0547



*[Signature]*

Brody Pack  
6/26/24

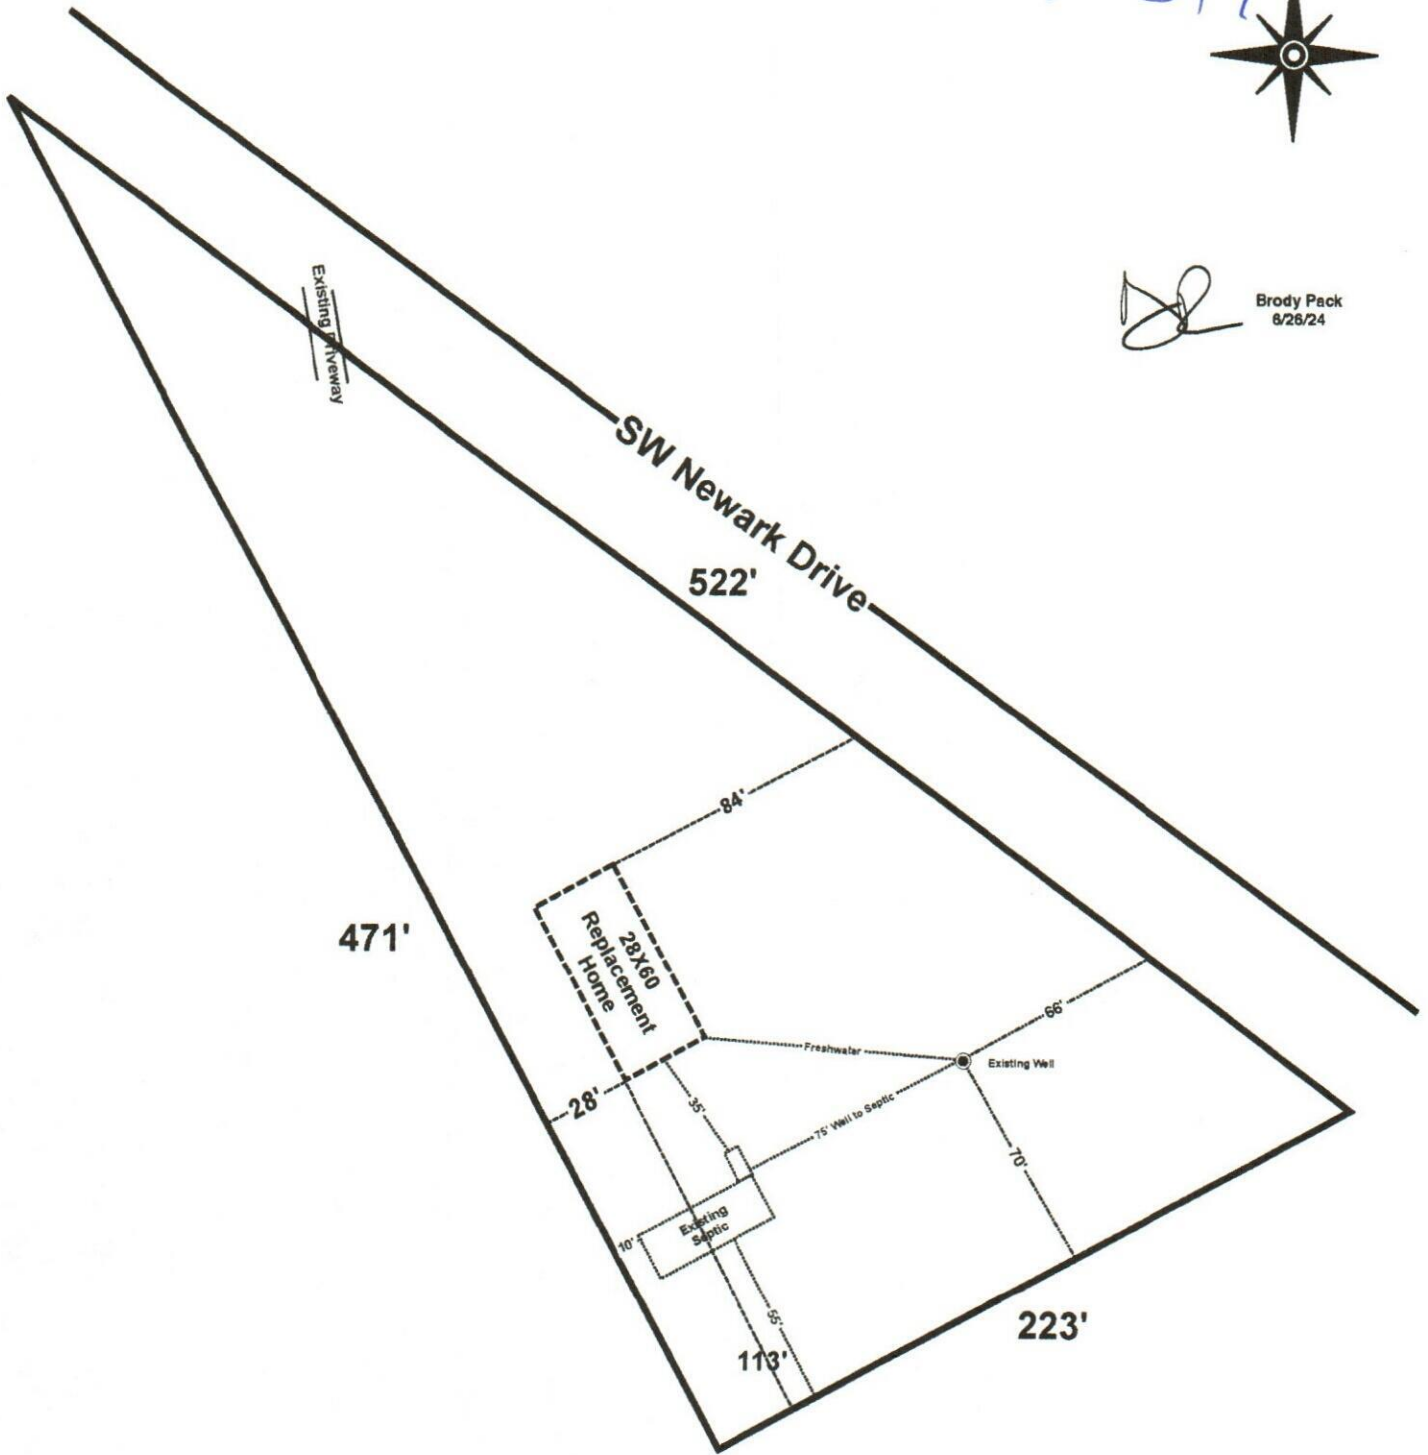

Rebecca Young  
298 SW Newark Dr. Ft White, FL  
Parcel: 00-00-00-01187-057

Scale 1" = 60'  
Three Rivers Estates Unit 19  
Lot 57