



STATE OF FLORIDA
DEPARTMENT OF ENVIRONMENTAL PROTECTION
ON-SITE SEWAGE TREATMENT AND DISPOSAL
SYSTEM (OSTDS)

PERMIT NO. 26-0102
DATE PAID: 11/22/26
FEE PAID: 16000
RECEIPT #: 228643

APPLICATION FOR CONSTRUCTION PERMIT

APPLICATION FOR:

New System Existing System Holding Tank Innovative
 Repair Abandonment Temporary

APPLICANT: Amber Cochran EMAIL: provisionpermitting@gmail.com

AGENT: Sonya North 863-517-5701 TELEPHONE: 386-365-1539

MAILING ADDRESS: 503 SE Hopeful Dr Lake City FL 32025

TO BE COMPLETED BY APPLICANT OR APPLICANT'S AUTHORIZED AGENT. SYSTEMS MUST BE CONSTRUCTED BY A PERSON LICENSED PURSUANT TO 489.105(3)(m) OR 489.552, FLORIDA STATUTES. IT IS THE APPLICANT'S RESPONSIBILITY TO PROVIDE DOCUMENTATION OF THE DATE THE LOT WAS CREATED OR PLATTED (MM/DD/YY) IF REQUESTING CONSIDERATION OF STATUTORY GRANDFATHER PROVISIONS.

PROPERTY INFORMATION

OSTDS REMEDIATION PLAN? Y / N

LOT: BLOCK: SUBDIVISION: PLATTED:

PROPERTY ID #: 35-48-17-09030-053 ZONING: I/M OR EQUIVALENT: Y / N

PROPERTY SIZE: 1⁺ ACRES WATER SUPPLY: PRIVATE PUBLIC ≤2000GPD >2000GPD

IS SEWER AVAILABLE AS PER 381.0065, FS? Y / N DISTANCE TO SEWER: FT

PROPERTY ADDRESS: 503 SE Hopeful Dr Lake City FL 32025

DIRECTIONS TO PROPERTY: Hwy 100 E, Turn R on SE County Rd 245, Turn R on SE Hopeful Dr, property on R

BUILDING INFORMATION

RESIDENTIAL COMMERCIAL

Unit No	Type of Establishment	No. of Bedrooms	Building Area Sqft	Commercial/Institutional System Design Table I, Chapter 62-6, FAC
1	Mobile Home	2	28 x 44 1848	
2	replacing old m+h	2	980	
3				
4				

Floor/Equipment Drains Other (Specify)

SIGNATURE: Sonya North DATE: 1/13/26

STATE OF FLORIDA
DEPARTMENT OF ENVIRONMENTAL PROTECTION
APPLICATION FOR CONSTRUCTION PERMIT

Permit Application Number 26-0102

----- PART II - SITEPLAN -----

Scale: Each block represents 10 feet and 1 inch = 40 feet.

Notes: See attached

Site Plan submitted by: Song North

Plan Approved Not Approved Date 1/23/26


By [Signature] Columbia County Health Department

ALL CHANGES MUST BE APPROVED BY THE COUNTY HEALTH DEPARTMENT

DEP 4015, 06-21-2022 (Obsoletes previous editions which may not be used)

Incorporated: 62-6.004, F.A.C.

Cathran
26-0108

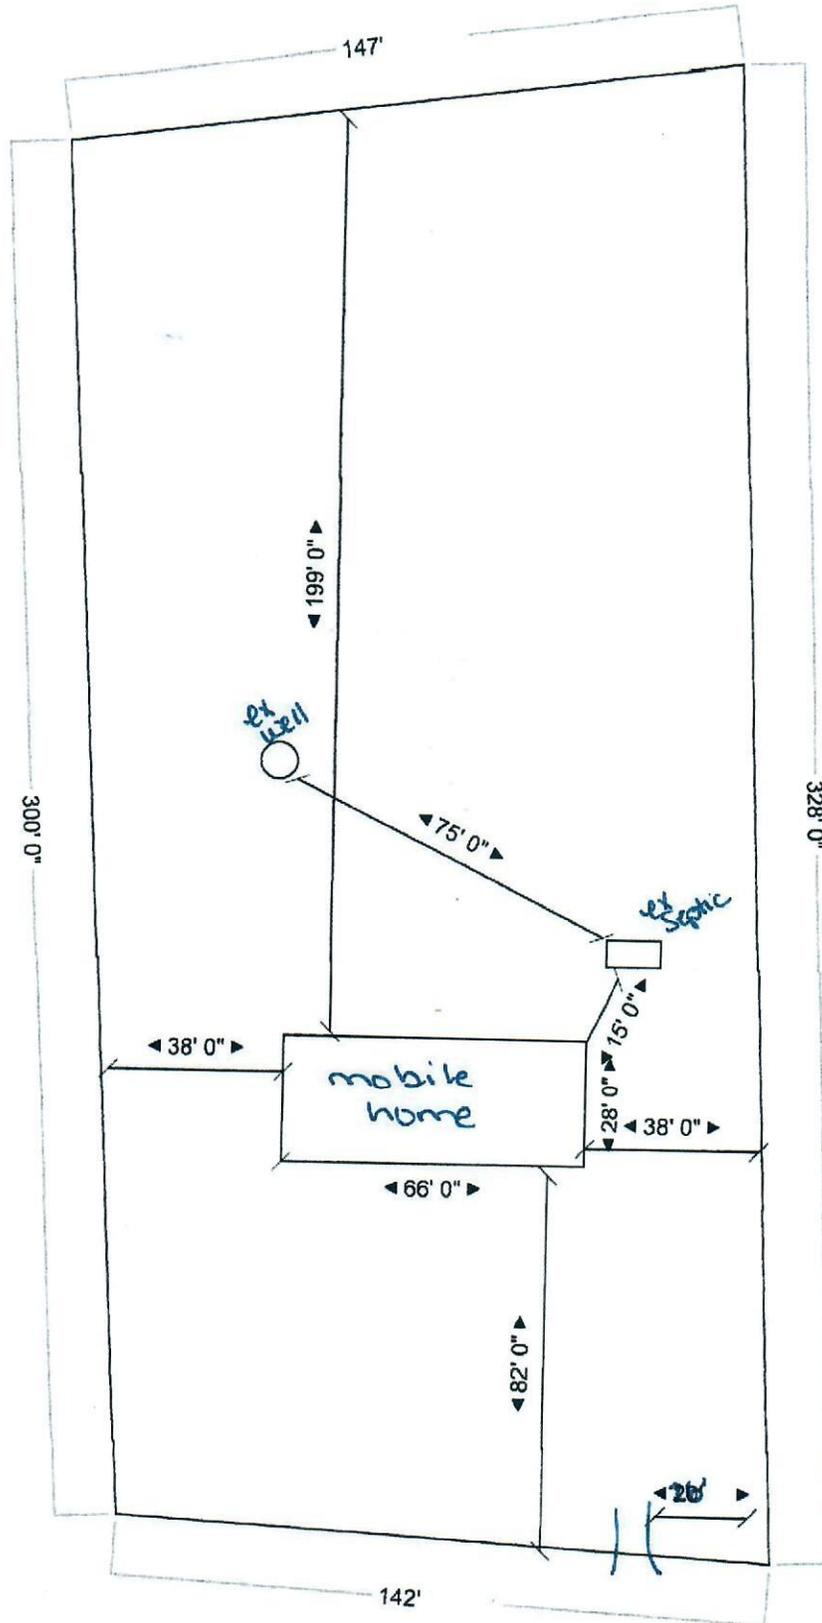

SE Hopeful Dr

Some North