

THOMAS

SIGN & AWNING CO INC

4590 118TH Avenue North  
Clearwater, Florida 33762

800-526-3325

www.thomassign.com

CLIENT

HCA Florida  
Lake City Hospital

Design Number:  
97209

Installation Address:  
3239 NW York DR  
Lake City, FL  
32055

Project Identity Number:  
96070

Sales Associate: Project Team:

MT BM

Designer: Date:

LCM 03.25.22

Project Updates:  
06.20.22 JB - Updated Address  
09.02.22 JB - Rebrand  
09.07.22 JB - Revisions  
09.09.22 JB - Revisions, add Site Map  
10.05.22 JB - Revisions, Added Sign 09  
12.06.22 JB - Add Scale to Site Maps  
12.20.22 JB - New Site Map Photos  
01.09.23 JB - Add SqFt.


SIGN LOCATION - 01



Existing Condition - Side A



Existing Condition - Side B

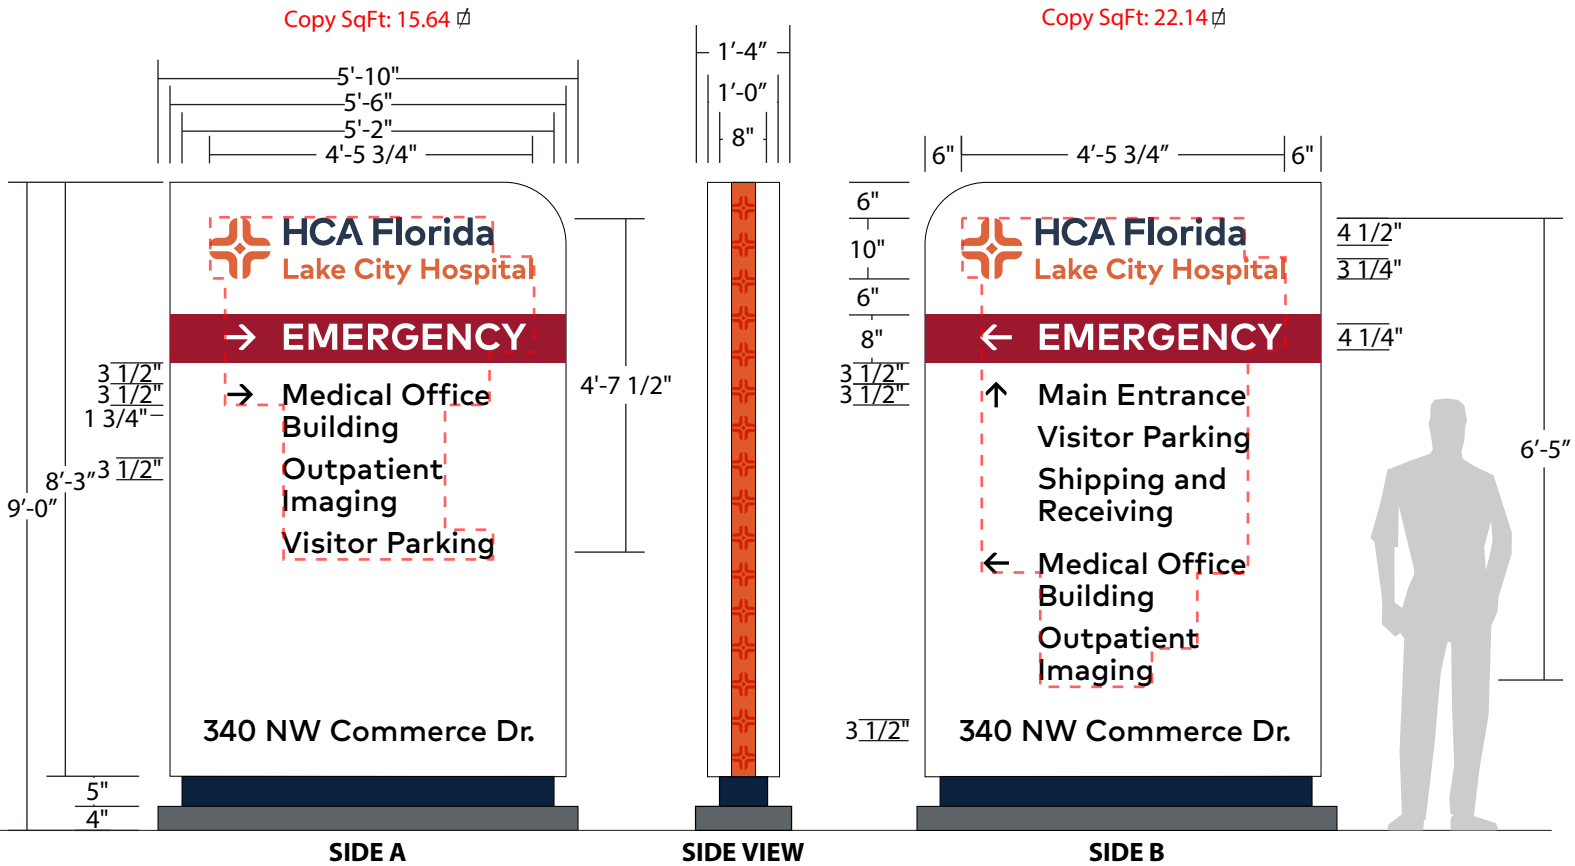

New Illuminated Directionals

Sign Face SqFt: 45.37  
SCALE: 3/8" = 1'-0"

Notes

**Existing Sign**  
Quantity: 1  
Illumination: Internal  
Mounting: Ground-mounted  
Height: 9'-6" (overall)  
Width: 7'-8" (overall)  
Depth: 2'-2"

**Recommended Action**  
1. Remove existing signage.  
2. Install new pylon as illustrated.  
3. Follow HCA sign guide standards for details.  
4. Fabricator to field verify location prior to fabrication.

**Recommended Sign**  
Quantity: 1  
Illumination: Internal  
Mounting: Ground-mounted  
Height: 9'-0"  
Width: 5'-10"  
Depth: 1'-4"



3M™ MCS™ Warranty

Approval:

☐ Approved  
DATE:  
☐ Approved as noted  
DATE:  
☐ Revise & Re-Submit  
DATE:


The designs, concepts, drawings and specifications provided are the exclusive property of Thomas Sign & Awning Company and may not be reproduced in any way, shape or fashion without the express written permission of Thomas Sign & Awning Company

Page Sheet

4 4 of 38

Local: 727-573-7757  
Fax: 727-573-0328



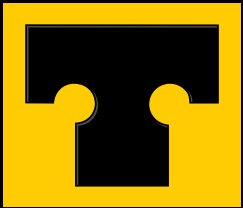

THOMAS

SIGN & AWNING CO INC

4590 118TH Avenue North  
Clearwater, Florida 33762

800-526-3325

www.thomassign.com

CLIENT

HCA Florida  
Lake City Hospital

Design Number:  
97209

Installation Address:  
3239 NW York DR  
Lake City, FL  
32055

Project Identity Number:  
96070

Sales Associate: Project Team:

MT BM

Designer: Date:

LCM 03.25.22

Project Updates:  
06.20.22 JB - Updated Address  
09.02.22 JB - Rebrand  
09.07.22 JB - Revisions  
09.09.22 JB - Revisions, add Site Map  
10.05.22 JB - Revisions, Added Sign 09  
12.06.22 JB - Add Scale to Site Maps  
12.20.22 JB - New Site Map Photos  
01.09.23 JB - Add SqFt.



THIS ARTICLE IS INTENDED TO BE INSTALLED IN ACCORDANCE WITH THE REQUIREMENTS OF ARTICLE 600 OF THE NATIONAL ELECTRICAL CODE AND/OR OTHER APPLICABLE LOCAL CODES. THIS INCLUDES PROPER GROUNDING AND BONDING OF THE SIGN.



3M™ MCS™ Warranty

Approval:

☐ Approved  
DATE:

☐ Approved as noted  
DATE:

☐ Revise & Re-Submit  
DATE:

The designs, concepts, drawings and specifications provided are the exclusive property of Thomas Sign & Awning Company and may not be reproduced in any way, shape or fashion without the express written permission of Thomas Sign & Awning Company

Page Sheet

5

5 of 38

Local: 727-573-7757  
Fax: 727-573-0328


SIGN LOCATION - 02



Existing Condition - Side A



Existing Condition - Side B

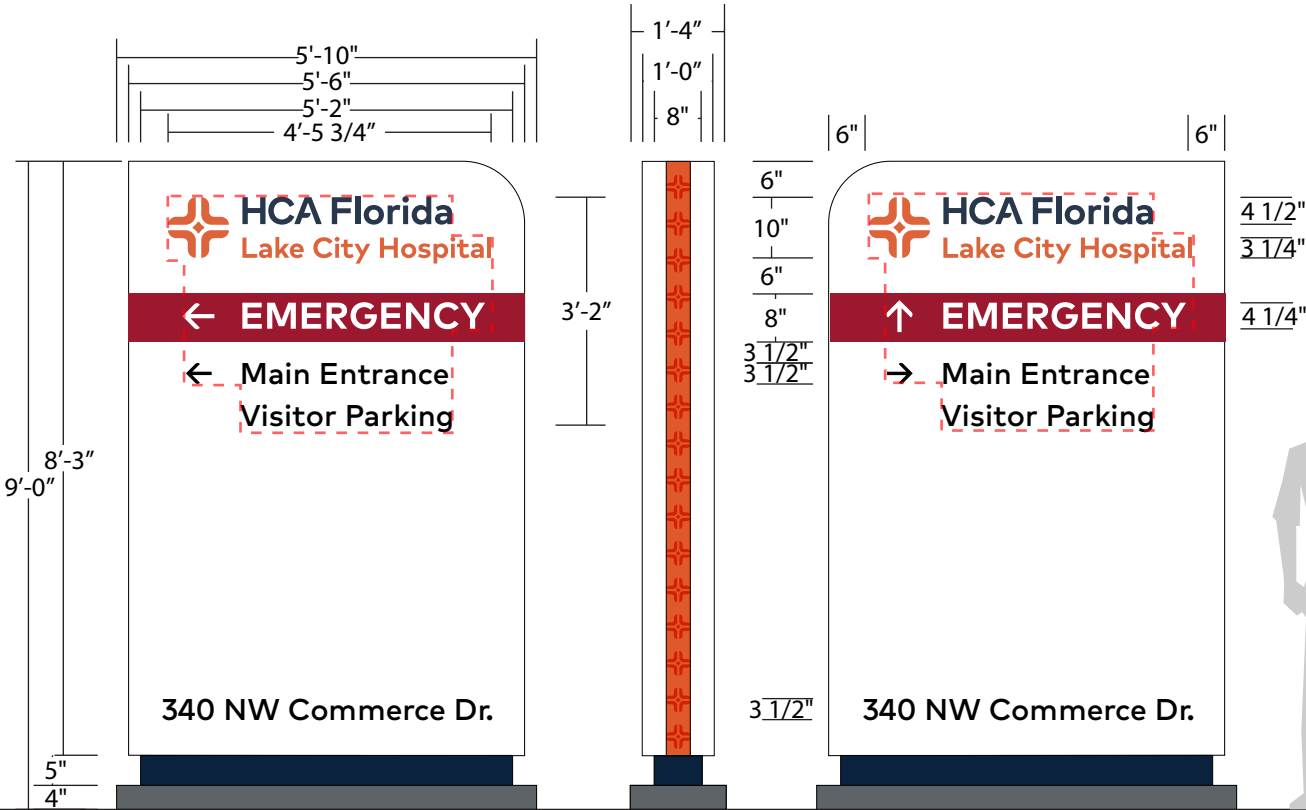

SIDE A

SIDE VIEW

SIDE B

New Illuminated Directionals

Copy SqFt: 12.63  
Sign Face SqFt: 45.37

SCALE: 3/8" = 1'-0"

Notes

Existing Sign

Quantity: 1  
Illumination: Internal  
Mounting: Ground-mounted  
Height: 9'-6" (overall)  
Width: 7'-8" (overall)  
Depth: 2'-2"


Recommended Action

1. Remove existing signage.
2. Install new pylon as illustrated.
3. Follow HCA sign guide standards for details.
4. Fabricator to field verify location prior to fabrication.

Recommended Sign

Quantity: 1  
Illumination: Internal  
Mounting: Ground-mounted  
Height: 9'-0"  
Width: 5'-10"  
Depth: 1'-4"



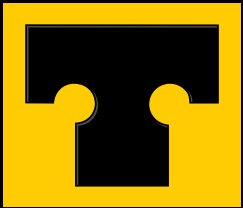

THOMAS

SIGN & AWNING CO INC

4590 118TH Avenue North  
Clearwater, Florida 33762

800-526-3325

www.thomassign.com

CLIENT

HCA Florida  
Lake City Hospital

Design Number:  
97209

Installation Address:  
3239 NW York DR  
Lake City, FL  
32055

Project Identity Number:  
96070

Sales Associate: MT

Project Team: BM

Designer: LCM

Date: 03.25.22

Project Updates:  
06.20.22 JB - Updated Address  
09.02.22 JB - Rebrand  
09.07.22 JB - Revisions  
09.09.22 JB - Revisions, add Site Map  
10.05.22 JB - Revisions, Added Sign 09  
12.06.22 JB - Add Scale to Site Maps  
12.20.22 JB - New Site Map Photos  
01.09.23 JB - Add SqFt.



3M™ MCS™ Warranty

Approval:

- ☐ Approved  
DATE:
- ☐ Approved as noted  
DATE:
- ☐ Revise & Re-Submit  
DATE:

The designs, concepts, drawings and specifications provided are the exclusive property of Thomas Sign & Awning Company and may not be reproduced in any way, shape or fashion without the express written permission of Thomas Sign & Awning Company

Page Sheet

6

6 of 38

Local: 727-573-7757  
Fax: 727-573-0328


SIGN LOCATION - 03



Existing Condition - Side A



Existing Condition - Side B

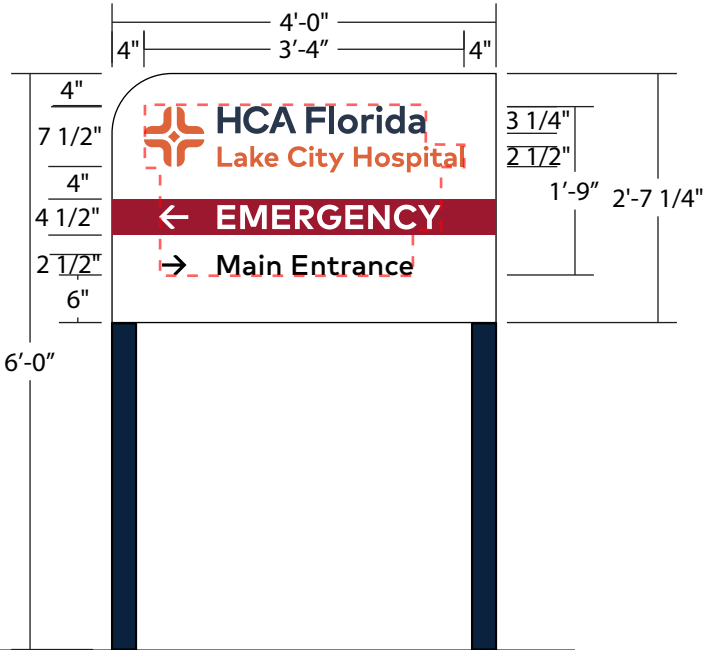

New Directionals

Copy SqFt: 5.17  
Sign Face SqFt:10.40  
SCALE: 1/2" = 1'-0"


Notes

**Existing Sign**  
Quantity: 1  
Illumination: Internal  
Mounting: Ground-mounted  
Height: 1'-11" (overall)  
Width: 3'-3" (overall)  
Depth: 6"

**Recommended Action**  
1. Remove existing sign and install new post and panel sign in the same location.  
2. Refer to HCA Sign guide standards for details.  
3. Fabricator to field verify location and dimensions prior to installation.

**Recommended Sign**  
Quantity: 1  
Illumination: Internal  
Mounting: Ground-mounted  
Height: 6'-0"  
Width: 4'-0"  
Depth: 0'-3"



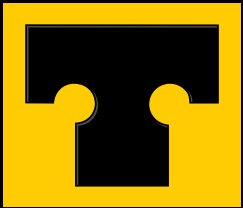

THOMAS

SIGN & AWNING CO INC

4590 118TH Avenue North  
Clearwater, Florida 33762

800-526-3325

www.thomassign.com

CLIENT

HCA Florida  
Lake City Hospital

Design Number:  
97209

Installation Address:  
3239 NW York DR  
Lake City, FL  
32055


Project Identity Number:  
96070

Sales Associate:	Project Team:
MT	BM

Designer:	Date:
LCM	03.25.22

Project Updates:  
06.20.22 JB - Updated Address  
09.02.22 JB - Rebrand  
09.07.22 JB - Revisions  
09.09.22 JB - Revisions, add Site Map  
10.05.22 JB - Revisions, Added Sign 09  
12.06.22 JB - Add Scale to Site Maps  
12.20.22 JB - New Site Map Photos  
01.09.23 JB - Add SqFt.

SIGN LOCATION - 18

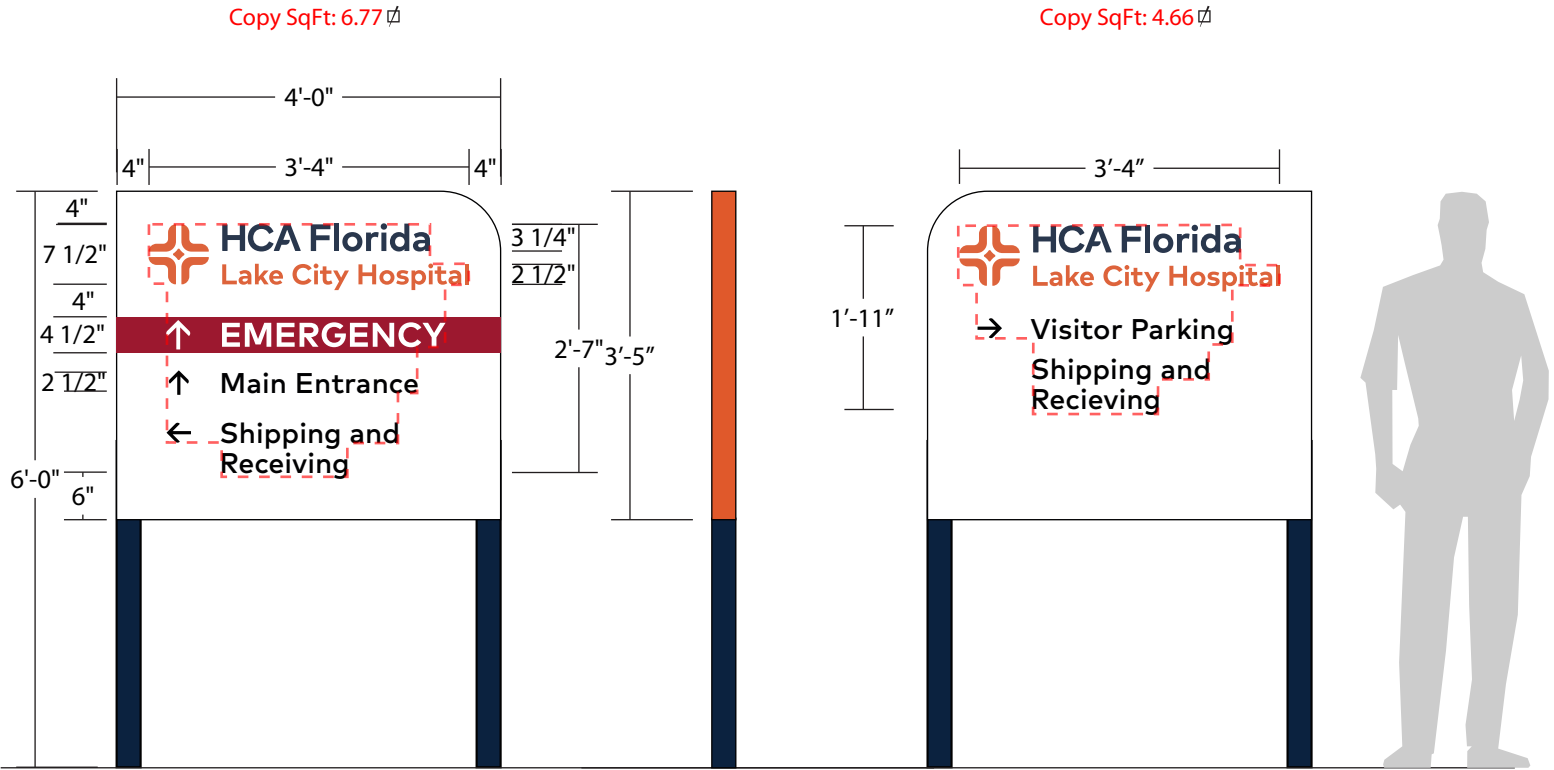

New Directionals

Sign Face SqFt: 13.70

SCALE: 1/2" = 1'-0"

Notes

**Existing Sign**  
Quantity: 1  
Illumination: Internal  
Mounting: Ground-mounted  
Height: 4'-0"  
Width: 3'-6"  
Depth: 6"

**Recommended Action**  
1. Remove existing sign and install new post and panel sign in the same location.  
2. Refer to HCA Sign guide standards for details.  
3. Fabricator to field verify location and dimensions prior to installation.

**Recommended Sign**  
Quantity: 1  
Illumination: Internal  
Mounting: Ground-mounted  
Height: 6'-0"  
Width: 4'-0"  
Depth: 0'-3"



Existing Condition



3M™ MCS™ Warranty

Approval:

<input type="checkbox"/> Approved DATE:
<input type="checkbox"/> Approved as noted DATE:
<input type="checkbox"/> Revise & Re-Submit DATE:


The designs, concepts, drawings and specifications provided are the exclusive property of Thomas Sign & Awning Company and may not be reproduced in any way, shape or fashion without the express written permission of Thomas Sign & Awning Company

Page	Sheet
20	20 of 38

20 of 38

Local: 727-573-7757  
Fax: 727-573-0328



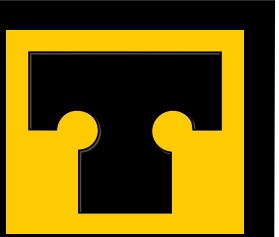

THOMAS

SIGN & AWNING CO INC

4590 118TH Avenue North  
Clearwater, Florida 33762

800-526-3325

www.thomassign.com

CLIENT

HCA Florida  
Lake City Hospital  
Design Number:  
97209

Installation Address:  
3239 NW York DR  
Lake City, FL  
32055

Project Identity Number:  
96070

Sales Associate:	Project Team:
MT	BM

Designer:	Date:
LCM	03.25.22

Project Updates:  
06.20.22 JB - Updated Address  
09.02.22 JB - Rebrand  
09.07.22 JB - Revisions  
09.09.22 JB - Revisions, add Site Map  
10.05.22 JB - Revisions, Added Sign 09  
12.06.22 JB - Add Scale to Site Maps  
12.20.22 JB - New Site Map Photos  
01.09.23 JB - Add SqFt.

Copy SqFt: 7.85  
Sign Face SqFt: 13.70  
SCALE: 1/2" = 1'-0"



New Directionals



Existing Condition

Notes

**Existing Sign**  
Quantity: 1  
Illumination: Internal  
Mounting: Ground-mounted  
Height: 4'-0"  
Width: 3'-6"  
Depth: 6"

**Recommended Action**  
1. Remove existing sign and install new post and panel sign in the same location.  
2. Refer to HCA Sign guide standards for details.  
**3. Fabricator to field verify location and dimensions prior to installation.**

**Recommended Sign**  
Quantity: 1  
Illumination: Internal  
Mounting: Ground-mounted  
Height: 6'-0"  
Width: 4'-0"  
Depth: 0'-3"



3M™ MCS™ Warranty

Approval:

☐ Approved  
DATE:  
☐ Approved as noted  
DATE:  
☐ Revise & Re-Submit  
DATE:


The designs, concepts, drawings and specifications provided are the exclusive property of Thomas Sign & Awning Company and may not be reproduced in any way, shape or fashion without the express written permission of Thomas Sign & Awning Company

Page	Sheet
------	-------

24 24 of 38

Local: 727-573-7757  
Fax: 727-573-0328



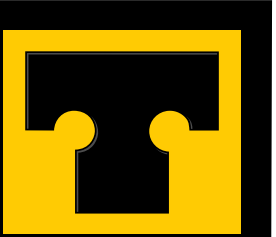

THOMAS

SIGN & AWNING CO INC

4590 118TH Avenue North  
Clearwater, Florida 33762

800-526-3325

www.thomassign.com

CLIENT

HCA Florida  
Lake City Hospital

Design Number:  
97209

Installation Address:  
3239 NW York DR  
Lake City, FL  
32055


Project Identity Number:  
96070

Sales Associate:	Project Team:
MT	BM

Designer:	Date:
LCM	03.25.22

Project Updates:  
06.20.22 JB - Updated Address  
09.02.22 JB - Rebrand  
09.07.22 JB - Revisions  
09.09.22 JB - Revisions, add Site Map  
10.05.22 JB - Revisions, Added Sign 09  
12.06.22 JB - Add Scale to Site Maps  
12.20.22 JB - New Site Map Photos  
01.09.23 JB - Add SqFt.

SIGN LOCATION - 08

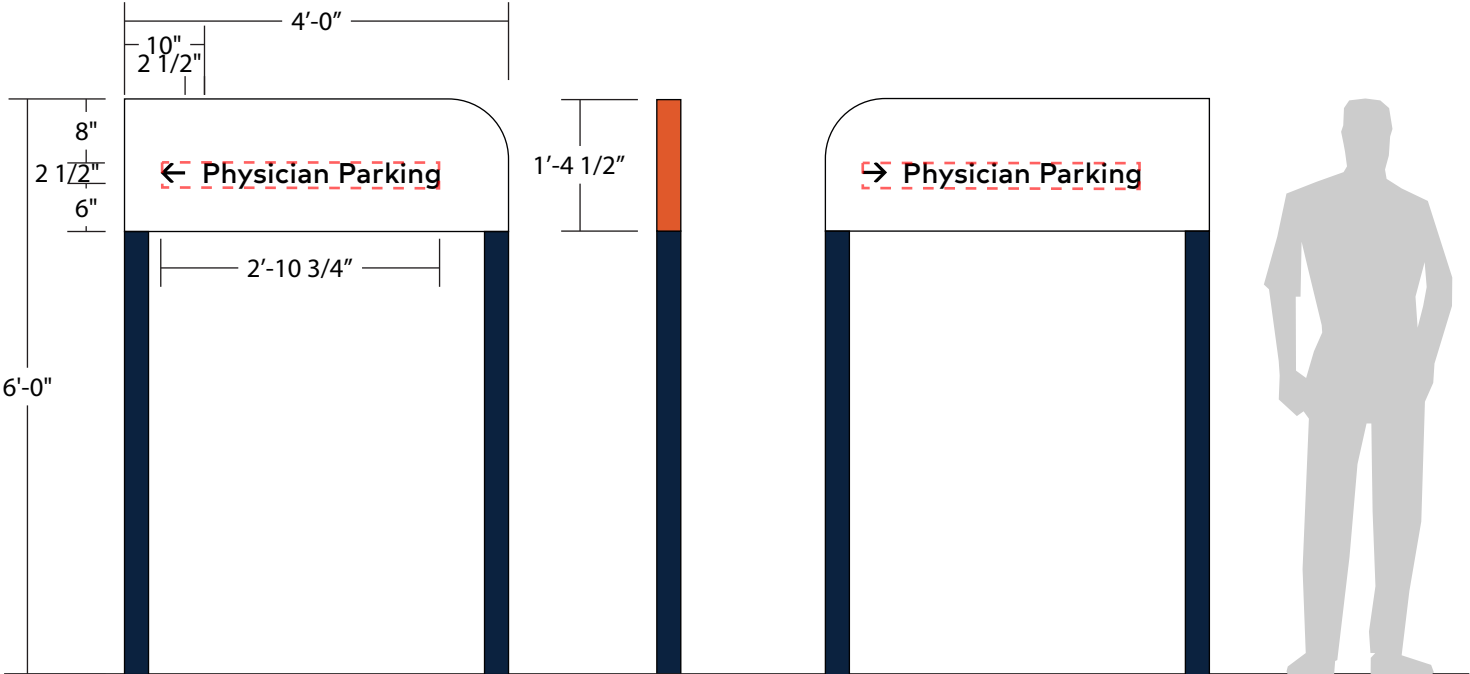

Existing Condition

New Directionals

Copy SqFt: 0.76  
Sign Face SqFt: 5.50

SCALE: 1/2" = 1'-0"

Notes

**Existing Sign**  
Quantity: 1  
Illumination: N/A  
Mounting: Ground-mounted  
Height: 6'-0"  
Width: 2'-0"  
Depth: 1/4"

**Recommended Action**  
1. Remove existing sign and install new post and panel sign in the same location.  
2. Refer to HCA Sign guide standards for details.  
**3. Fabricator to field verify location and dimensions prior to installation.**

**Recommended Sign**  
Quantity: 1  
Illumination: N/A  
Mounting: Ground-mounted  
Height: 6'-0"  
Width: 4'-0"  
Depth: 3"



3M<sup>TM</sup> MCS<sup>TM</sup> Warranty

Approval:

☐ Approved  
DATE:  
☐ Approved as noted  
DATE:  
☐ Revise & Re-Submit  
DATE:


The designs, concepts, drawings and specifications provided are the exclusive property of Thomas Sign & Awning Company and may not be reproduced in any way, shape or fashion without the express written permission of Thomas Sign & Awning Company

Page Sheet

11 11 of 38

Local: 727-573-7757  
Fax: 727-573-0328



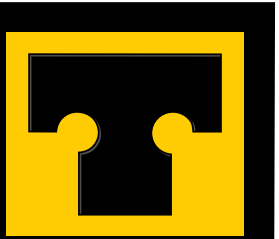

THOMAS

SIGN & AWNING CO INC

4590 118TH Avenue North  
Clearwater, Florida 33762

800-526-3325

www.thomassign.com

CLIENT

HCA Florida  
Lake City Hospital

Design Number:

97209

Installation Address:

3239 NW York DR

Lake City, FL

32055

Project Identity Number:

96070

Sales Associate: Project Team:


MT BM

Designer: Date:

LCM 03.25.22

Project Updates:  
06.20.22 JB - Updated Address  
09.02.22 JB - Rebrand  
09.07.22 JB - Revisions  
09.09.22 JB - Revisions, add Site Map  
10.05.22 JB - Revisions, Added Sign 09  
12.06.22 JB - Add Scale to Site Maps  
12.20.22 JB - New Site Map Photos  
01.09.23 JB - Add SqFt.

SIGN LOCATION - 17

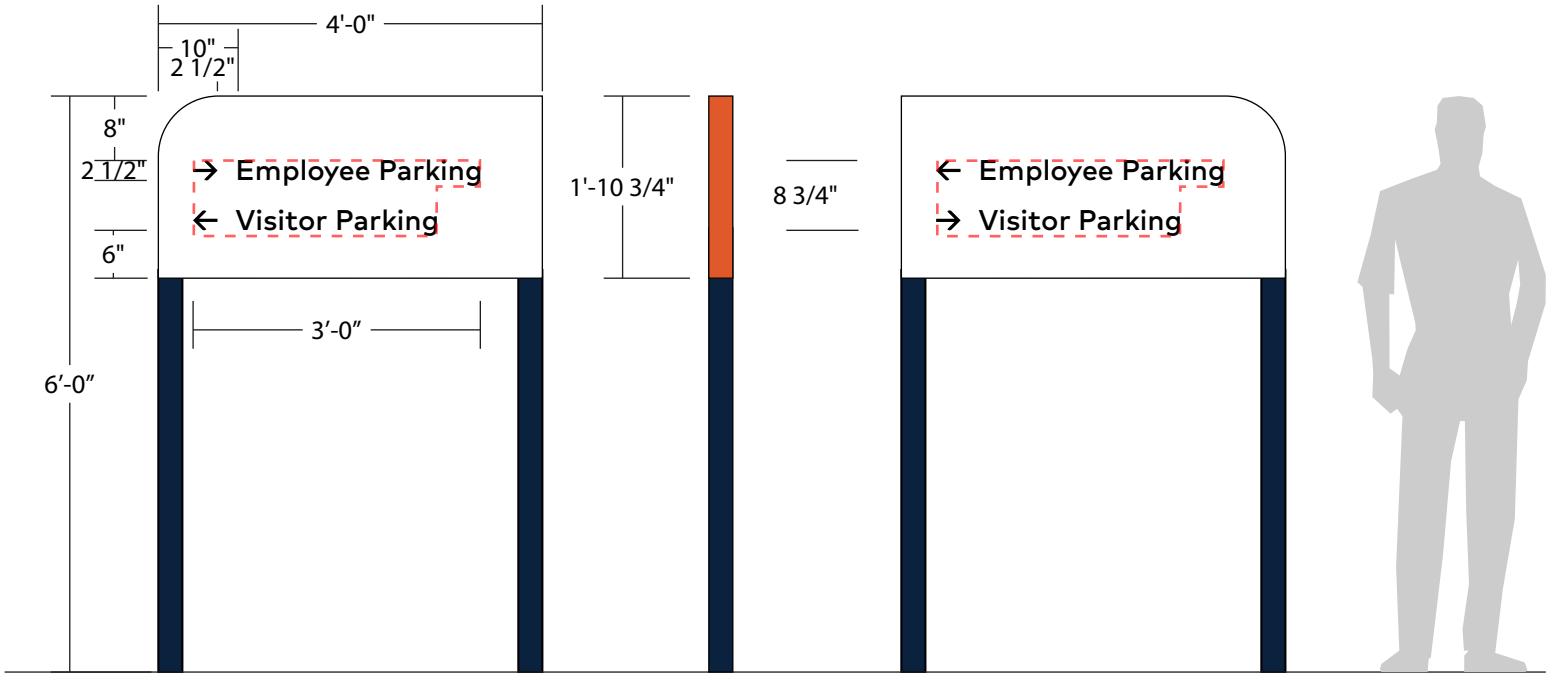

New Directionals

Copy SqFt: 2.11

Sign Face SqFt: 7.6

SCALE: 1/2" = 1'-0"



Notes

Existing Sign

Quantity: 1  
Illumination: Internal  
Mounting: Ground-mounted  
Height: 2'-7"  
Width: 3'-6"  
Depth: 6"

Recommended Action

1. Remove existing sign and install new post and panel sign in the same location.
2. Refer to HCA Sign guide standards for details.
3. Fabricator to field verify location and dimensions prior to installation.

Recommended Sign

Quantity: 1  
Illumination: Internal  
Mounting: Ground-mounted  
Height: 6'-0"  
Width: 4'-0"  
Depth: 0'-3"

Existing Condition



3M™ MCS™ Warranty

Approval:

☐ Approved

DATE:

☐ Approved as noted

DATE:

☐ Revise & Re-Submit

DATE:


The designs, concepts, drawings and specifications provided are the exclusive property of Thomas Sign & Awning Company and may not be reproduced in any way, shape or fashion without the express written permission of Thomas Sign & Awning Company

Page Sheet

19 19 of 38

Local: 727-573-7757  
Fax: 727-573-0328



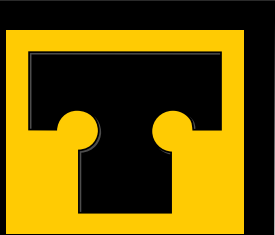

THOMAS

SIGN & AWNING CO INC

4590 118TH Avenue North  
Clearwater, Florida 33762

800-526-3325

www.thomassign.com

CLIENT

HCA Florida  
Lake City Hospital

Design Number:  
97209

Installation Address:  
3239 NW York DR  
Lake City, FL  
32055


Project Identity Number:  
96070

Sales Associate:	Project Team:
MT	BM
Designer:	Date:
LCM	03.25.22

Project Updates:  
06.20.22 JB - Updated Address  
09.02.22 JB - Rebrand  
09.07.22 JB - Revisions  
09.09.22 JB - Revisions, add Site Map  
10.05.22 JB - Revisions, Added Sign 09  
12.06.22 JB - Add Scale to Site Maps  
12.20.22 JB - New Site Map Photos  
01.09.23 JB - Add SqFt.



Existing Condition - Side A

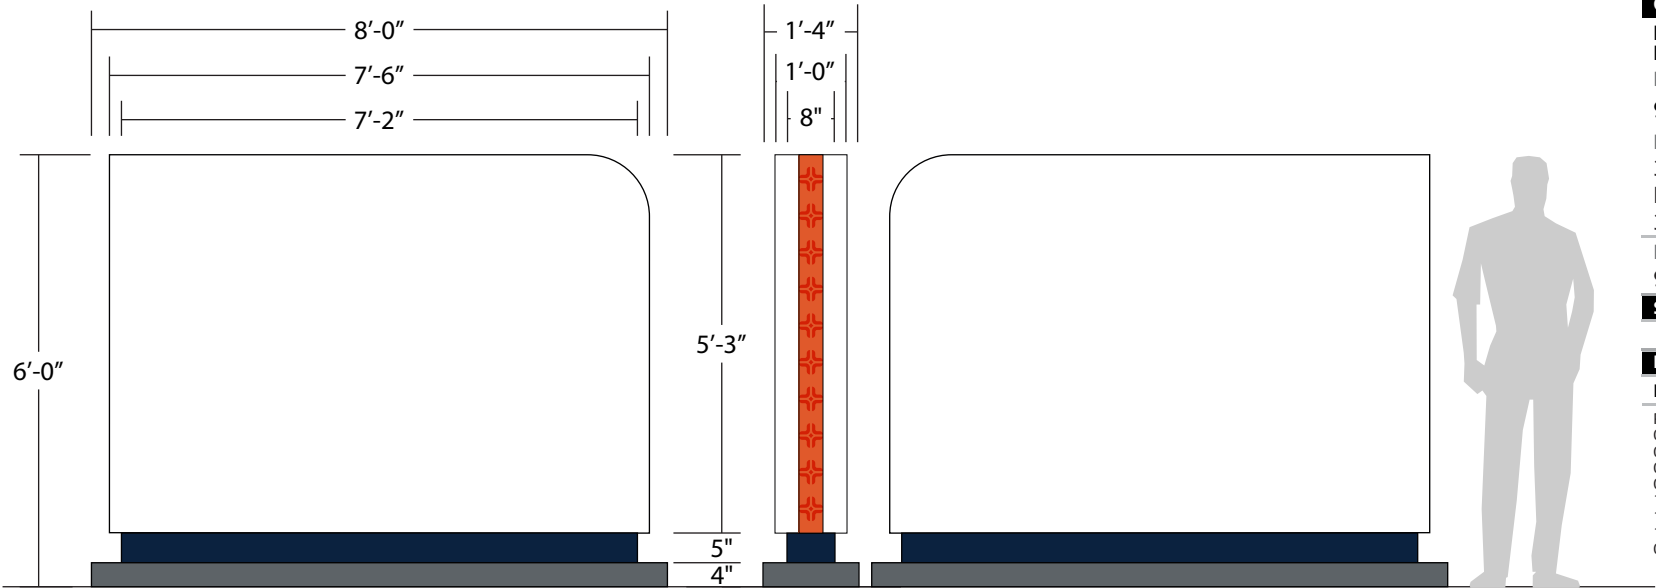

SIDE A

SIDE VIEW

SIDE B

New Illuminated Directionals

Sign Face SqFt: 39.37  
SCALE: 3/8" = 1'-0"



Existing Condition - Side B

Notes

Existing Sign

Quantity: 1  
Illumination: N/A  
Mounting: N/A  
Height: N/A  
Width: N/A  
Depth: N/A

Recommended Action

1. Remove existing sign and install new post and panel sign in the same location.
2. Refer to HCA Sign guide standards for details.

3. Fabricator to field verify location and dimensions prior to installation.

Future copy/layout to be determined at a later date.

Recommended Sign

Quantity: 1  
Illumination: Internal  
Mounting: Ground mounted  
Height: 5'-0"  
Width: 8'-0"  
Depth: 1'-4"



3M™ MCS™ Warranty

Approval:

- ☐ Approved  
DATE:
- ☐ Approved as noted  
DATE:
- ☐ Revise & Re-Submit  
DATE:


The designs, concepts, drawings and specifications provided are the exclusive property of Thomas Sign & Awning Company and may not be reproduced in any way, shape or fashion without the express written permission of Thomas Sign & Awning Company

Page Sheet

33 33 of 38

Local: 727-573-7757  
Fax: 727-573-0328



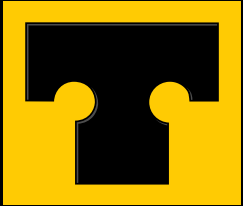

THOMAS

SIGN & AWNING CO INC

4590 118TH Avenue North  
Clearwater, Florida 33762

800-526-3325

www.thomassign.com

CLIENT

HCA Florida  
Lake City Hospital

Design Number:  
97209

Installation Address:  
3239 NW York DR  
Lake City, FL  
32055


Project Identity Number:  
96070

Sales Associate:	Project Team:
MT	BM
Designer:	Date:
LCM	03.25.22

Project Updates:  
06.20.22 JB - Updated Address  
09.02.22 JB - Rebrand  
09.07.22 JB - Revisions  
09.09.22 JB - Revisions, add Site Map  
10.05.22 JB - Revisions, Added Sign 09  
12.06.22 JB - Add Scale to Site Maps  
12.20.22 JB - New Site Map Photos  
01.09.23 JB - Add SqFt.



Existing Condition

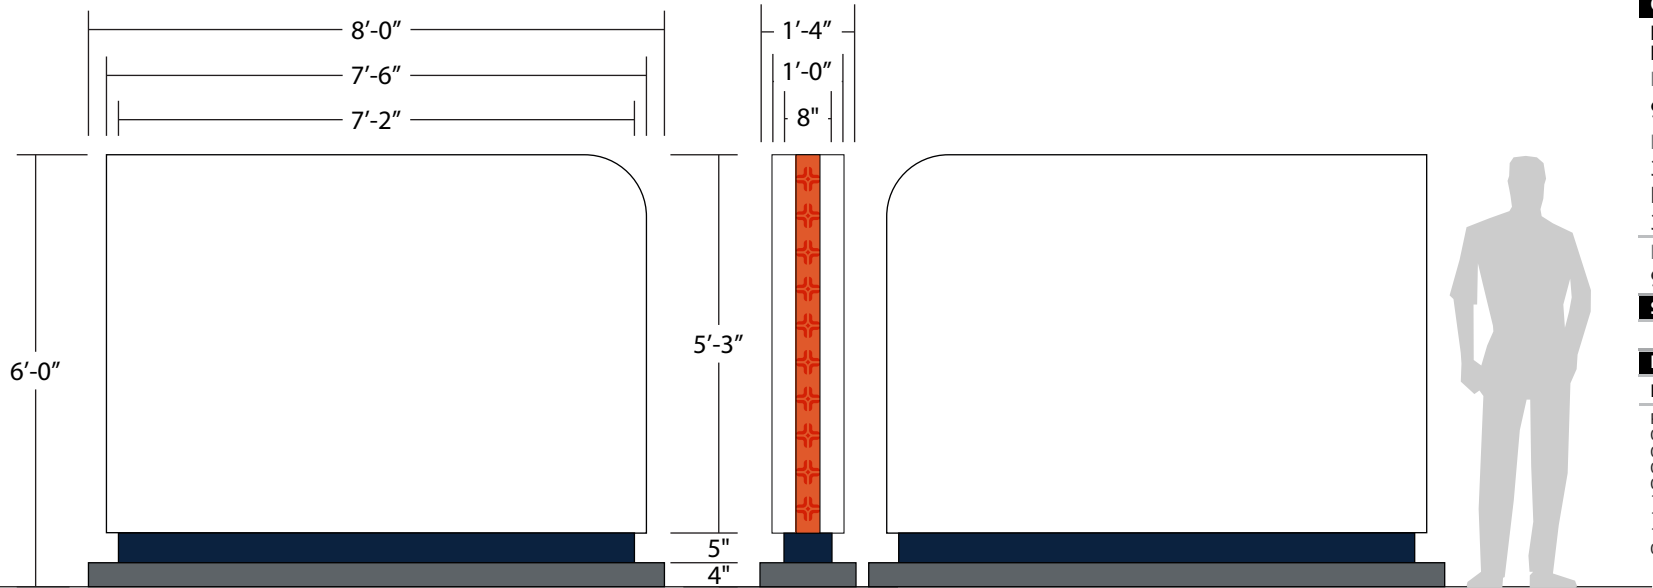

SIDE A

SIDE VIEW

SIDE B

New Illuminated Directionals

Sign Face SqFt: 39.37  
SCALE: 3/8" = 1'-0"

Notes

Existing Sign

Quantity: 1  
Illumination: N/A  
Mounting: N/A  
Height: N/A  
Width: N/A  
Depth: N/A

Recommended Action

1. Remove existing sign and install new post and panel sign in the same location.
2. Refer to HCA Sign guide standards for details.

3. Fabricator to field verify location and dimensions prior to installation.

Future copy/layout to be determined at a later date.

Recommended Sign

Quantity: 1  
Illumination: Internal  
Mounting: Ground mounted  
Height: 5'-0"  
Width: 8'-0"  
Depth: 1'-4"



THIS ARTICLE IS INTENDED TO BE INSTALLED IN ACCORDANCE WITH THE REQUIREMENTS OF ARTICLE 600 OF THE NATIONAL ELECTRICAL CODE AND/OR OTHER APPLICABLE LOCAL CODES. THIS INCLUDES PROPER GROUNDING AND BONDING OF THE SIGN.



3M™ MCS™ Warranty

Approval:

- ☐ Approved  
DATE:
- ☐ Approved as noted  
DATE:
- ☐ Revise & Re-Submit  
DATE:

The designs, concepts, drawings and specifications provided are the exclusive property of Thomas Sign & Awning Company and may not be reproduced in any way, shape or fashion without the express written permission of Thomas Sign & Awning Company

Page Sheet

34 34 of 38

Local: 727-573-7757  
Fax: 727-573-0328