



STATE OF FLORIDA
DEPARTMENT OF HEALTH
ONSITE SEWAGE TREATMENT AND DISPOSAL
SYSTEM
APPLICATION FOR CONSTRUCTION PERMIT

PERMIT NO. 21-0178
DATE PAID: 2/24/21
FEE PAID: 435.88
RECEIPT #: 1632998

APPLICATION FOR:

☒ New System ☐ Existing System ☐ Holding Tank ☐ Innovative
☐ Repair ☐ Abandonment ☐ Temporary ☐

APPLICANT: Lee Holloway - LDM Construction Co., Inc.

Dwight: Ingrid CAX

AGENT: Lee

TELEPHONE: 352-665-1775

MAILING ADDRESS: 218 SW Grey Way High Springs FL 32643

TO BE COMPLETED BY APPLICANT OR APPLICANT'S AUTHORIZED AGENT. SYSTEMS MUST BE CONSTRUCTED BY A PERSON LICENSED PURSUANT TO 489.105(3)(m) OR 489.552, FLORIDA STATUTES. IT IS THE APPLICANT'S RESPONSIBILITY TO PROVIDE DOCUMENTATION OF THE DATE THE LOT WAS CREATED OR PLATTED (MM/DD/YY) IF REQUESTING CONSIDERATION OF STATUTORY GRANDFATHER PROVISIONS.

PROPERTY INFORMATION

LOT: _____ BLOCK: _____ SUBDIVISION: _____ PLATTED: _____

PROPERTY ID #: 20-7S-17-10027-128 ZONING: A I/M OR EQUIVALENT: [No ☒]

PROPERTY SIZE: 10.45 ACRES WATER SUPPLY: [☒] PRIVATE PUBLIC [] ☐ <=2000GPD [] >2000GPD

IS SEWER AVAILABLE AS PER 381.0065, FS? [No ☒] DISTANCE TO SEWER: _____ FT

PROPERTY ADDRESS: 608 SW Bonifay Glen Ft White FL 32038

DIRECTIONS TO PROPERTY: Heading North on 27 from High Springs turn right on Bonifay Glen. Travel to the end of the lime rock road

BUILDING INFORMATION

[☒] RESIDENTIAL

[] COMMERCIAL

Unit No	Type of Establishment	No. of Bedrooms	Building Area Sqft	Commercial/Institutional System Design Table 1, Chapter 64E-6, FAC
1	Existing Mobile Home	3	1386	<u>Wise the Skyline on Prop</u>
2	New SF Residence <u>(Site built)</u>	2	1244	
3				
4				


[] Floor/Equipment Drains [] Other (Specify) _____

SIGNATURE: [Signature]

DATE: 2-23-2021

21-0178

SITE PLAN

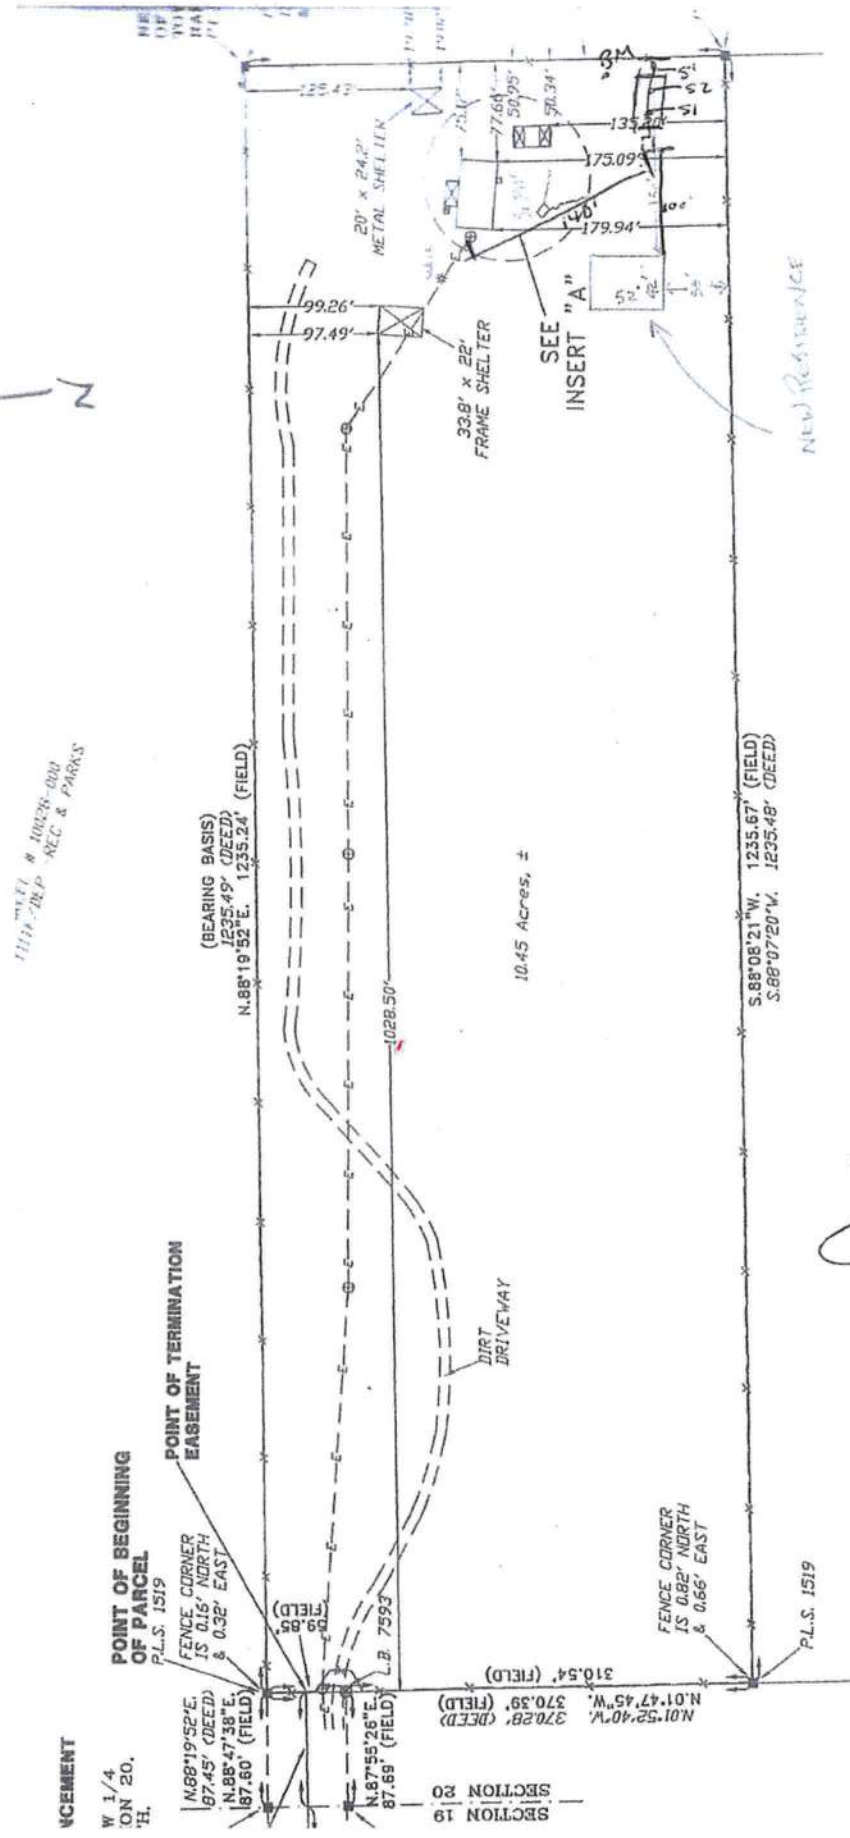

[Signature]
632 Columbia
3/15/21