
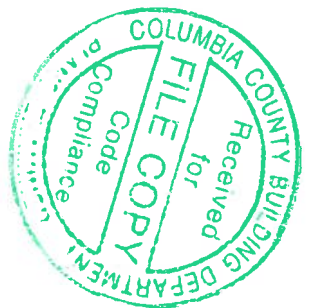


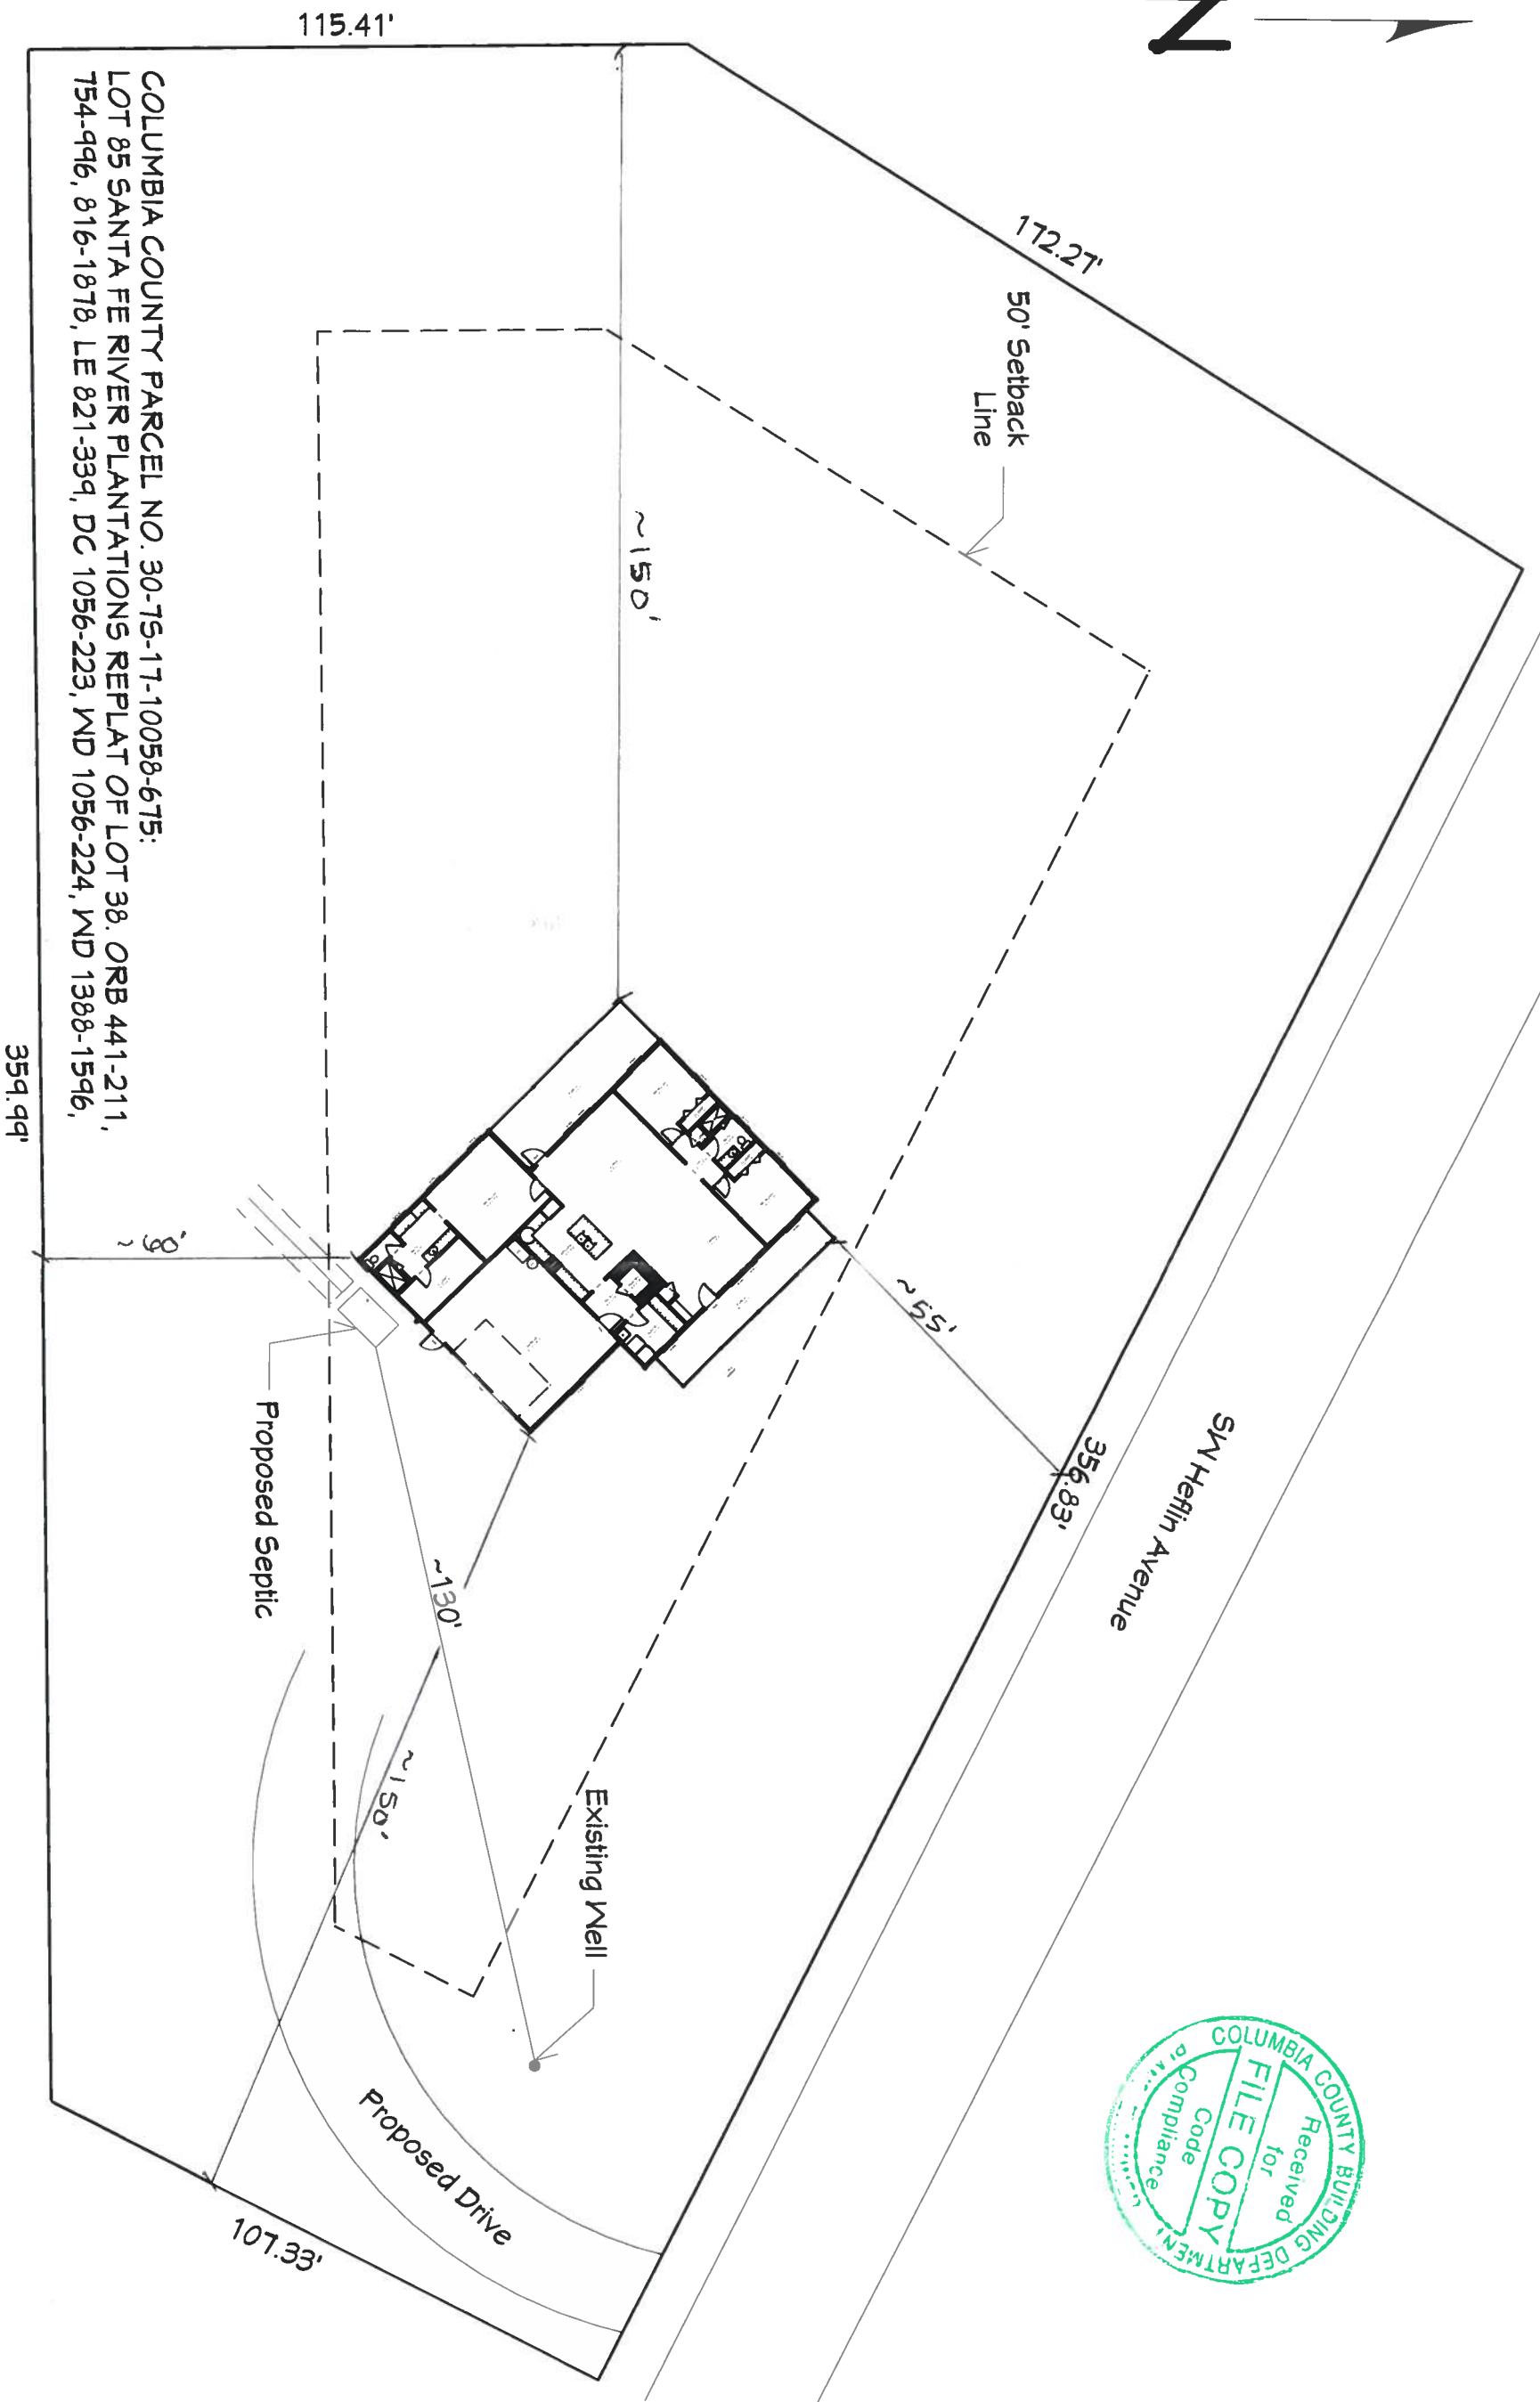

CODE STATEMENT:
CODE REQUIREMENTS IN EFFECT AT THE TIME OF DESIGN:
2017 FLORIDA RESIDENTIAL BUILDING CODE (6TH ADDITION)


DESIGN BY:
G Buzbee

10/9/2019



Crutchfield Residence
816 SW Heflin Avenue
Fort White, FL 32038

Site Plan
1" = 30'

1

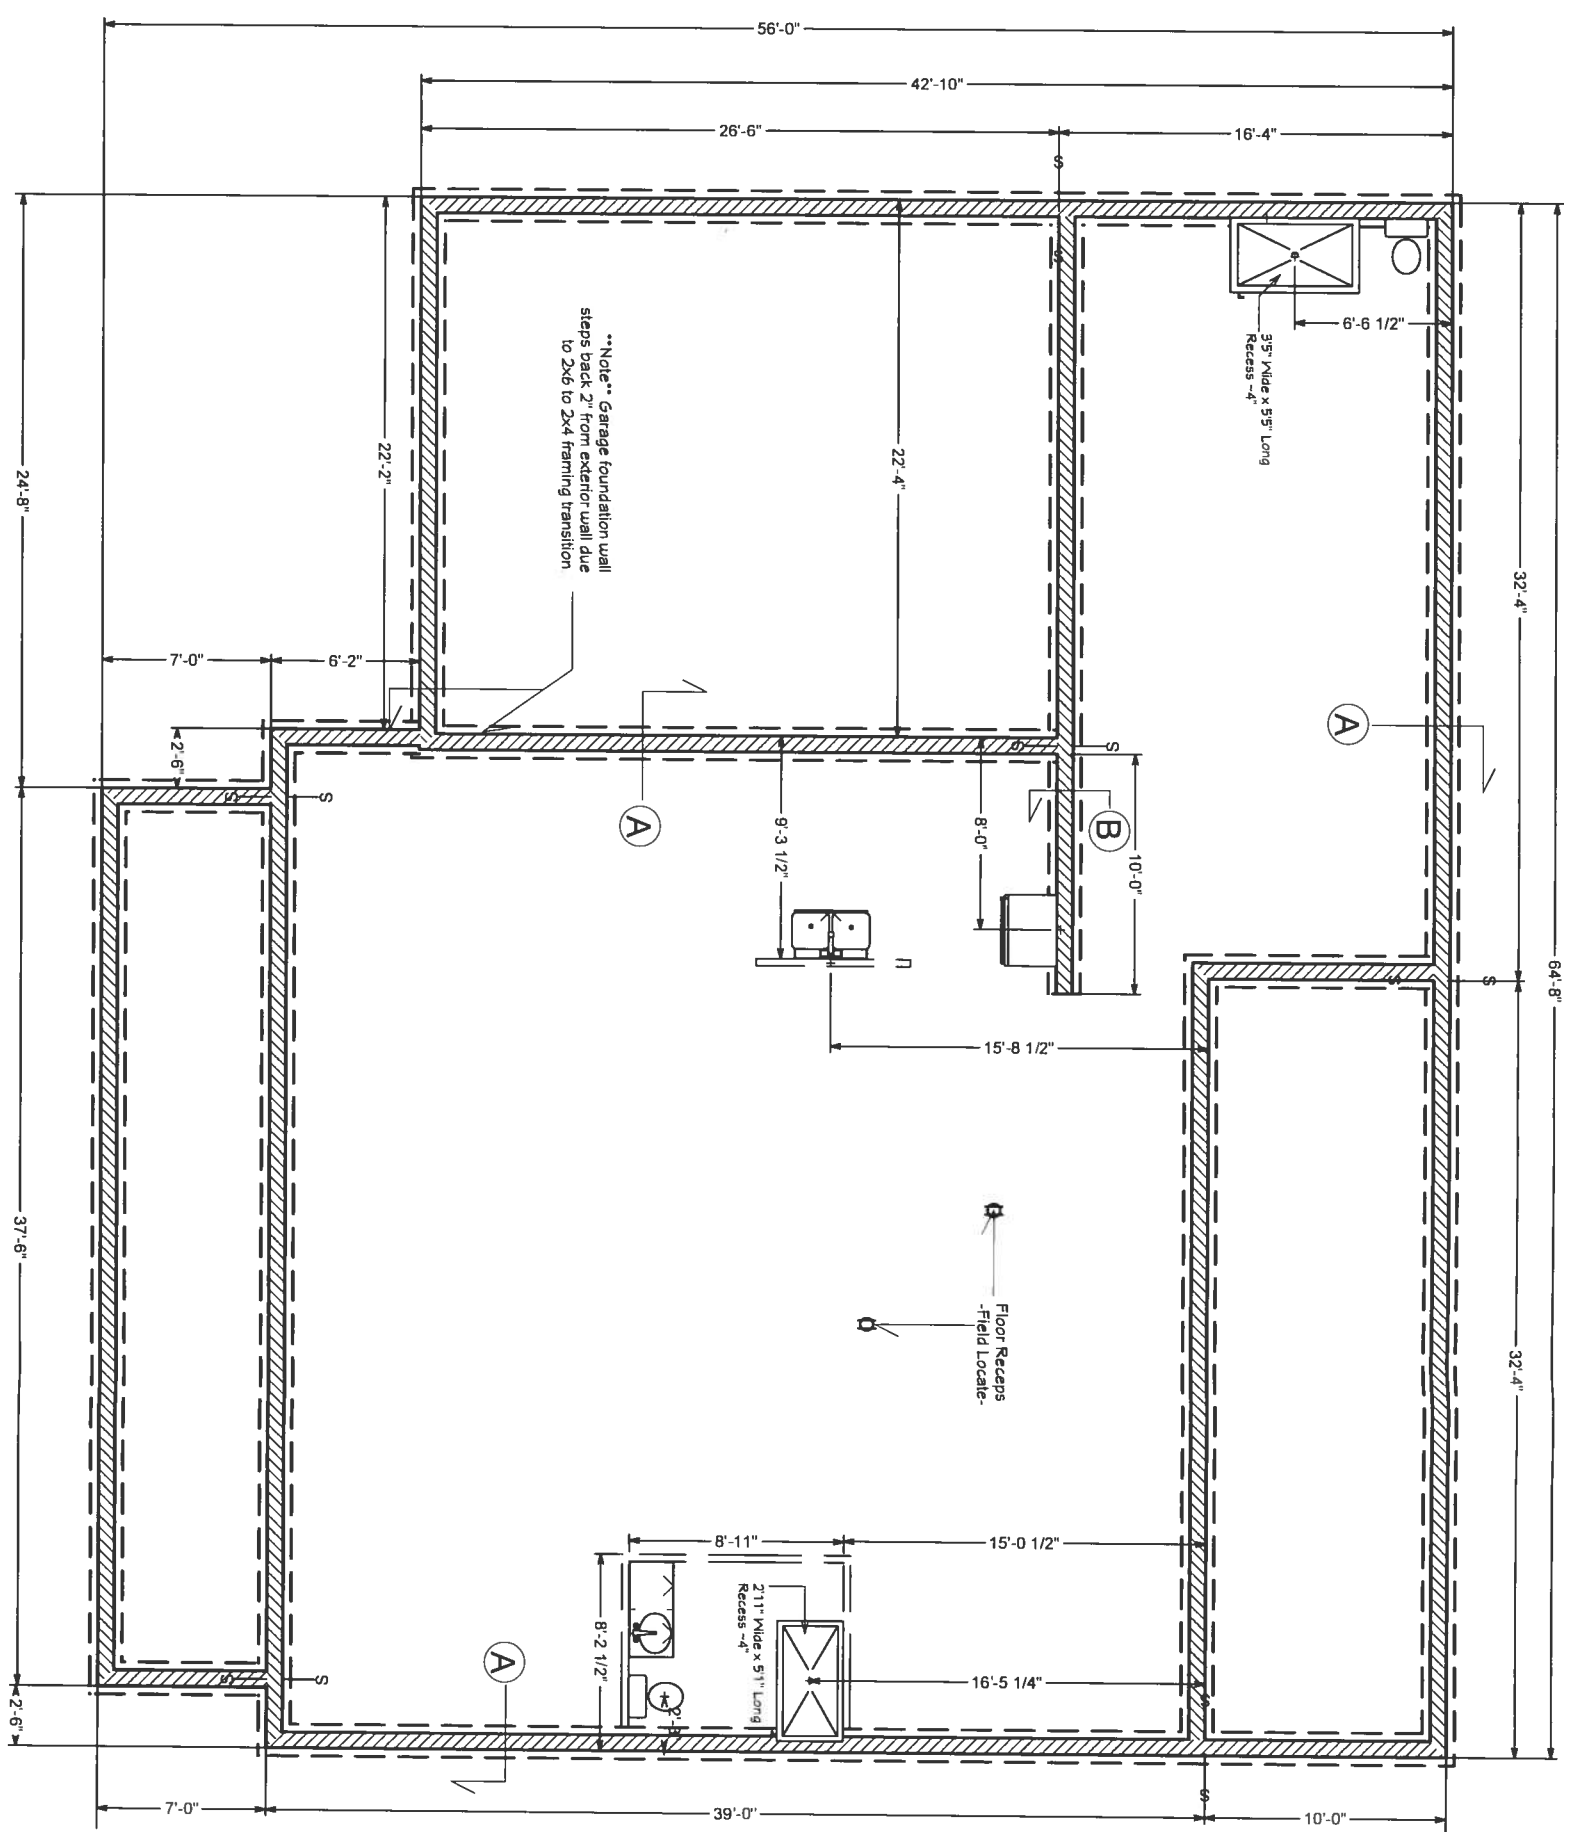

Detail A
Typical Stem Wall Foundation
Sized Per Eng. (N.T.S)

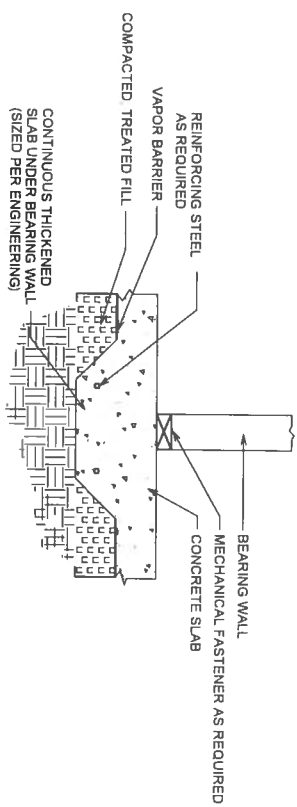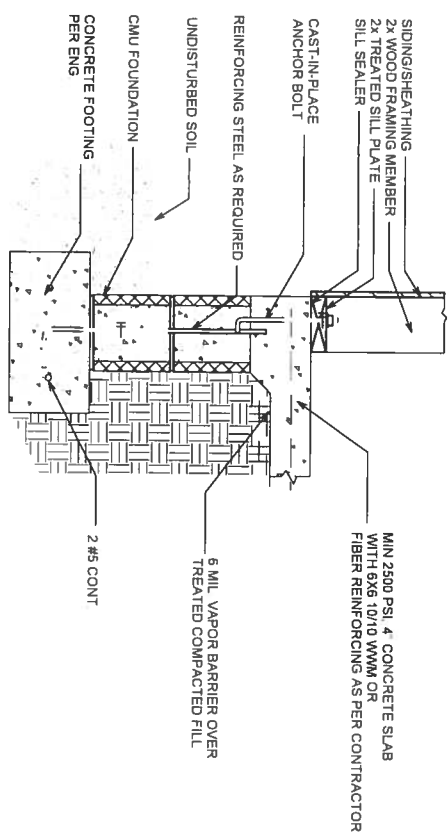

Ⓜ

Detail B Thickened Slab Footing

DESIGN BY:
G Buzbee


10/9/2019

Crutchfield Residence
816 SW Heflin Avenue
Fort White, FL 32038

Foundation Plan

1/8" = 1'

2

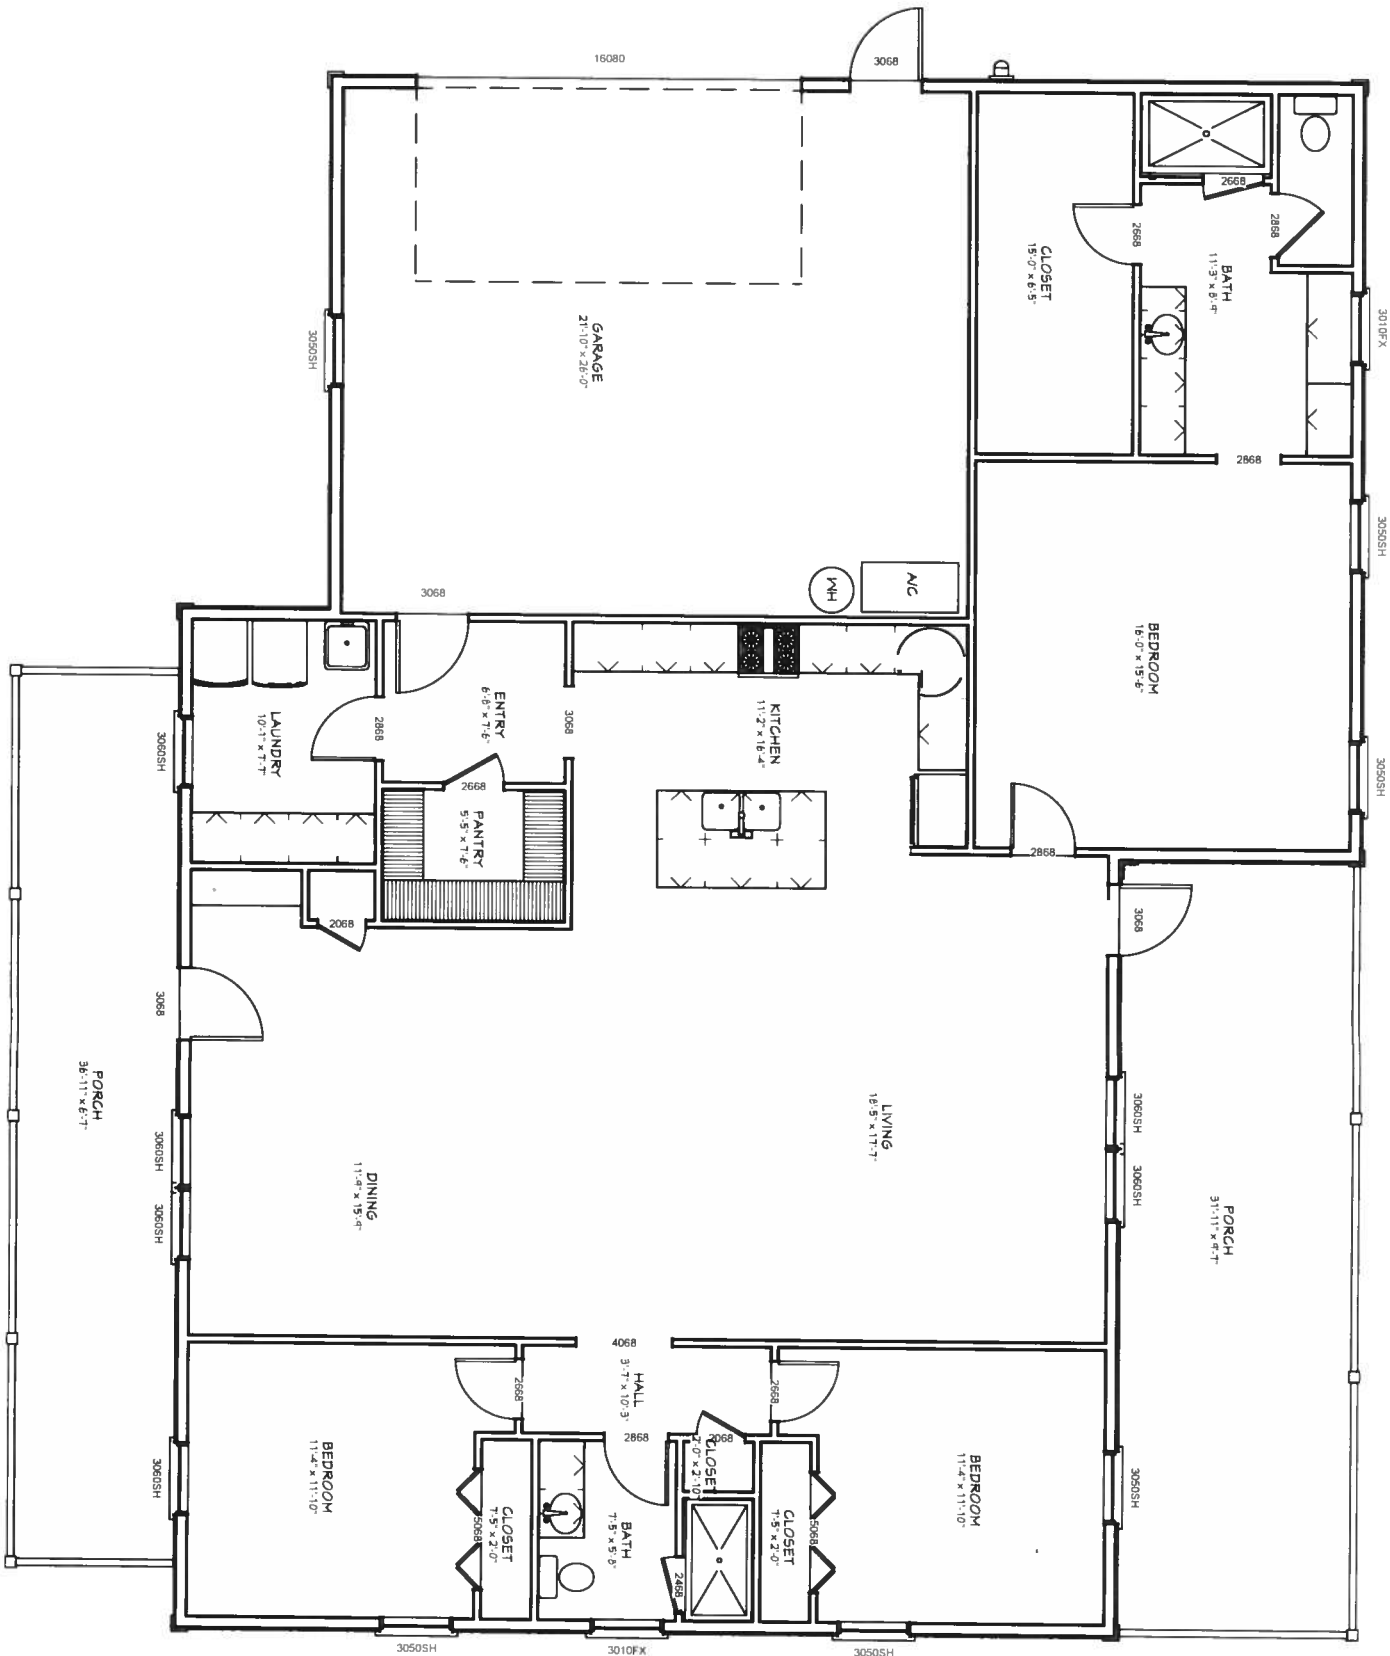

Area Calculations:




Living:	2110sf
Garage:	540sf
Porches:	585sf
Total:	3285sf

DESIGN BY:
G Buzbee

10/9/2019

Crutchfield Residence
816 SW Heflin Avenue
Fort White, FL 32038

Floor Plan
1/8" = 1'

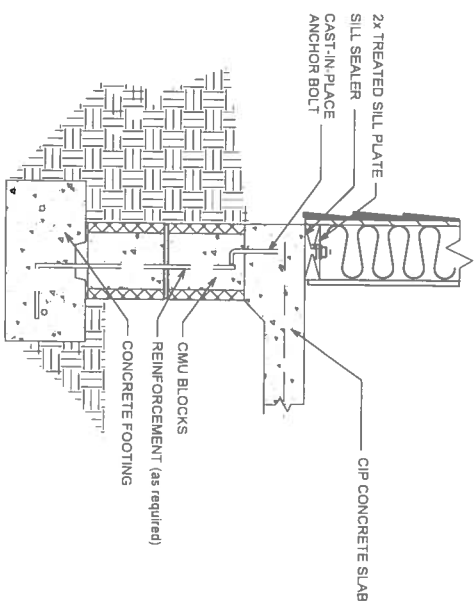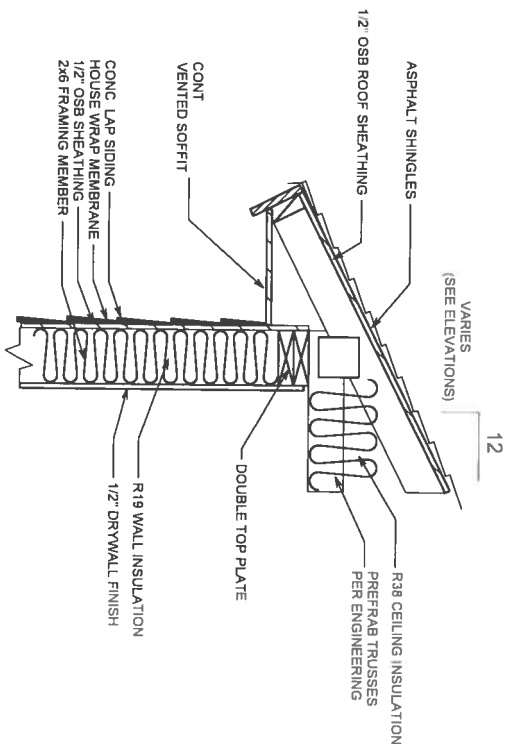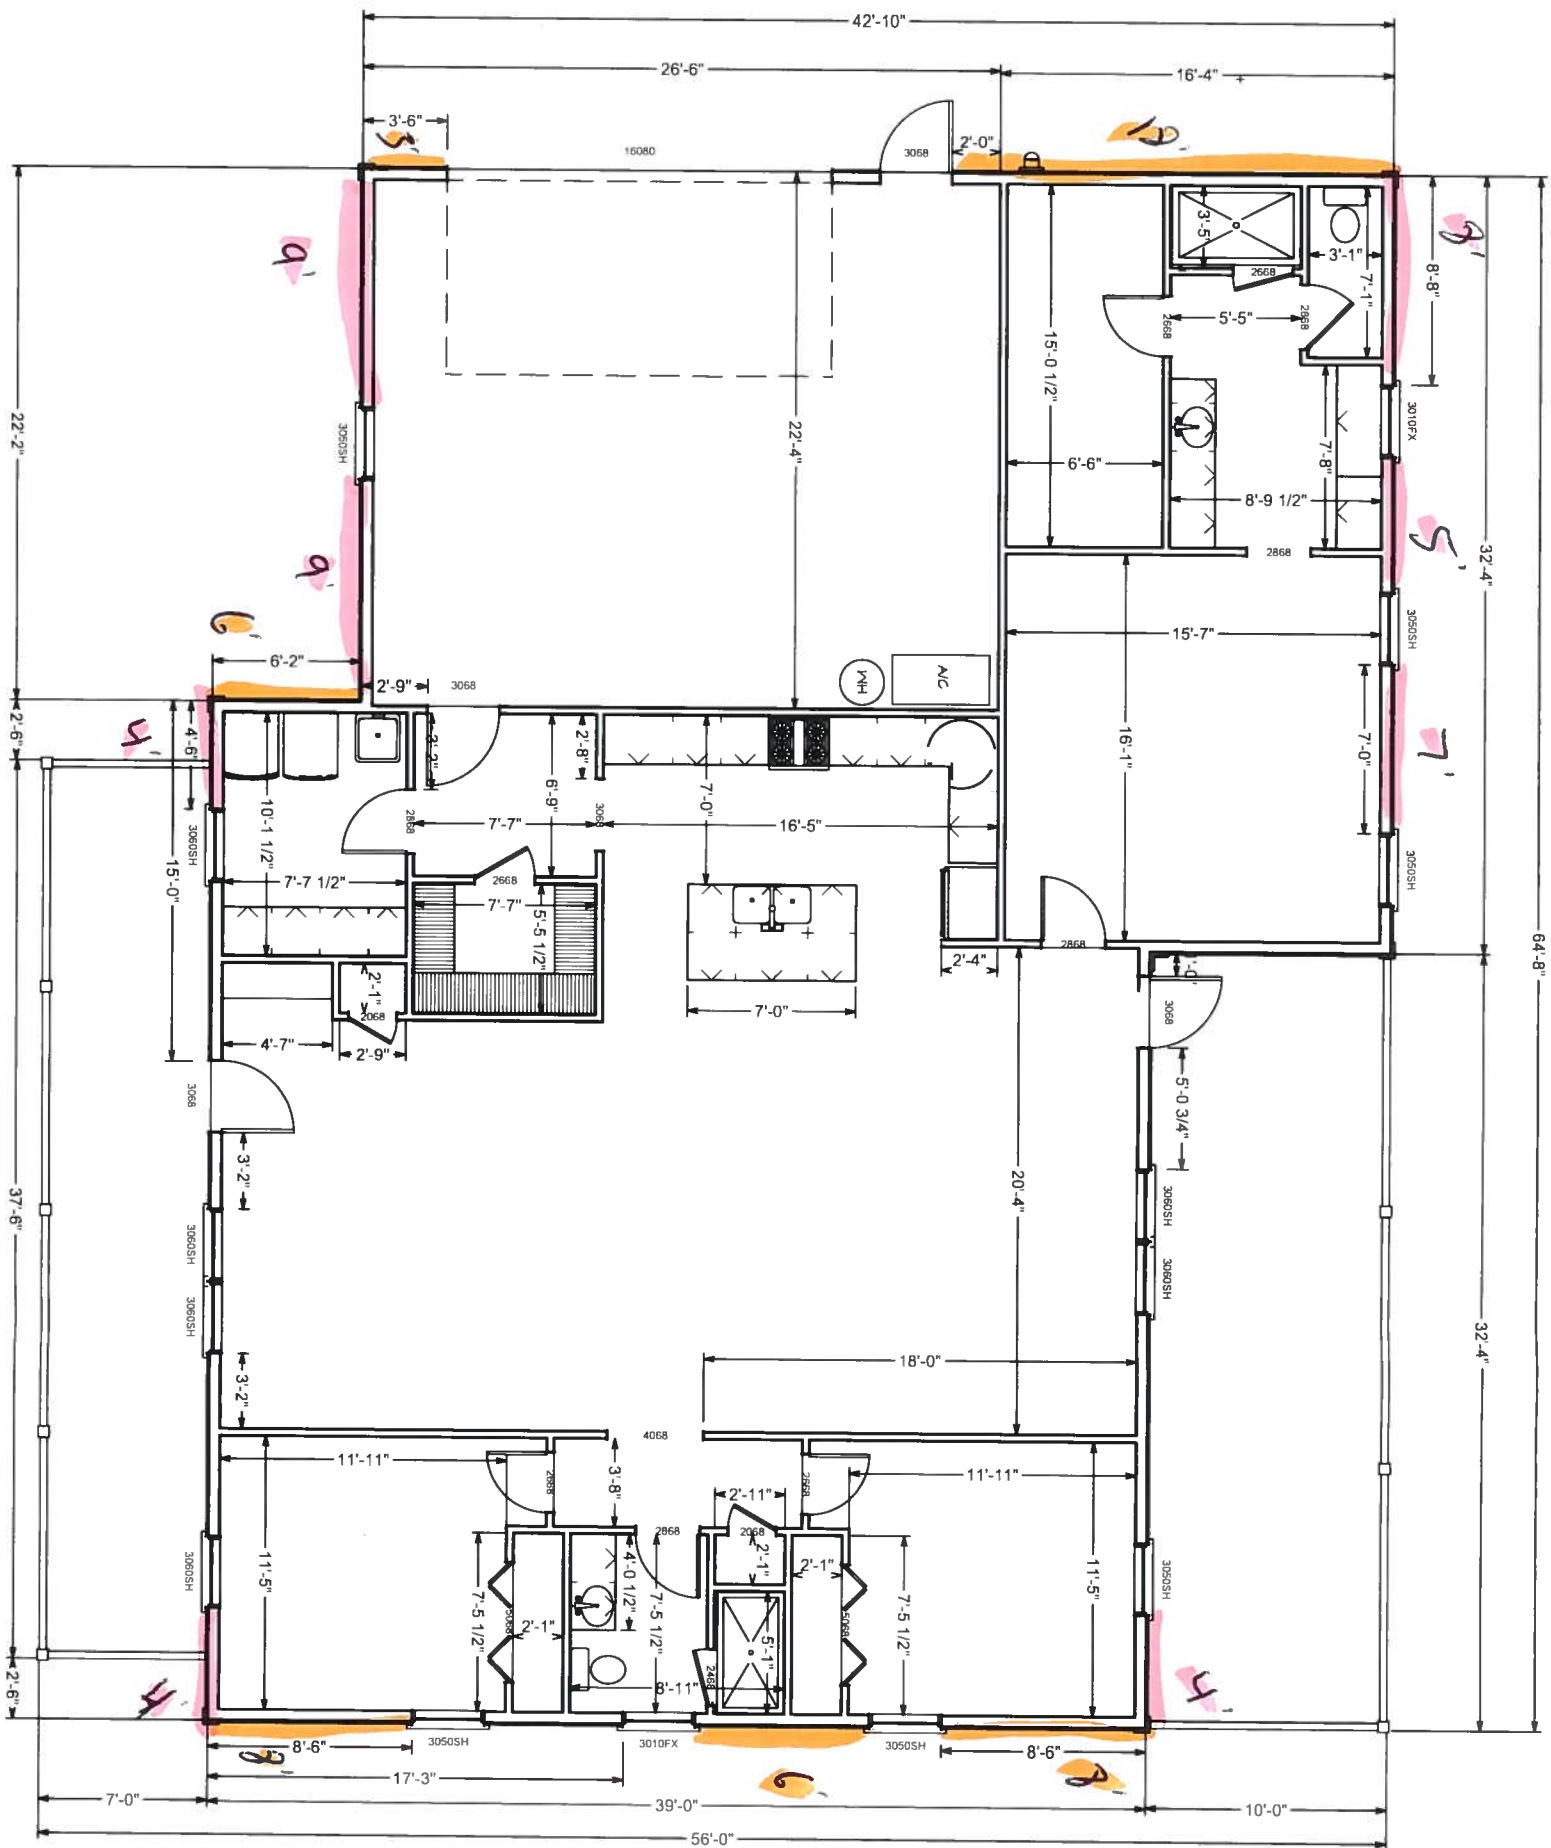

TYPICAL WALL DETAIL

N.T.S.


4RS-49'
Long-50

DESIGN BY:
G Buzbee

10/9/2019

Crutchfield Residence
816 SW Heflin Avenue
Fort White, FL 32038

Framing Plan
1/8" = 1'

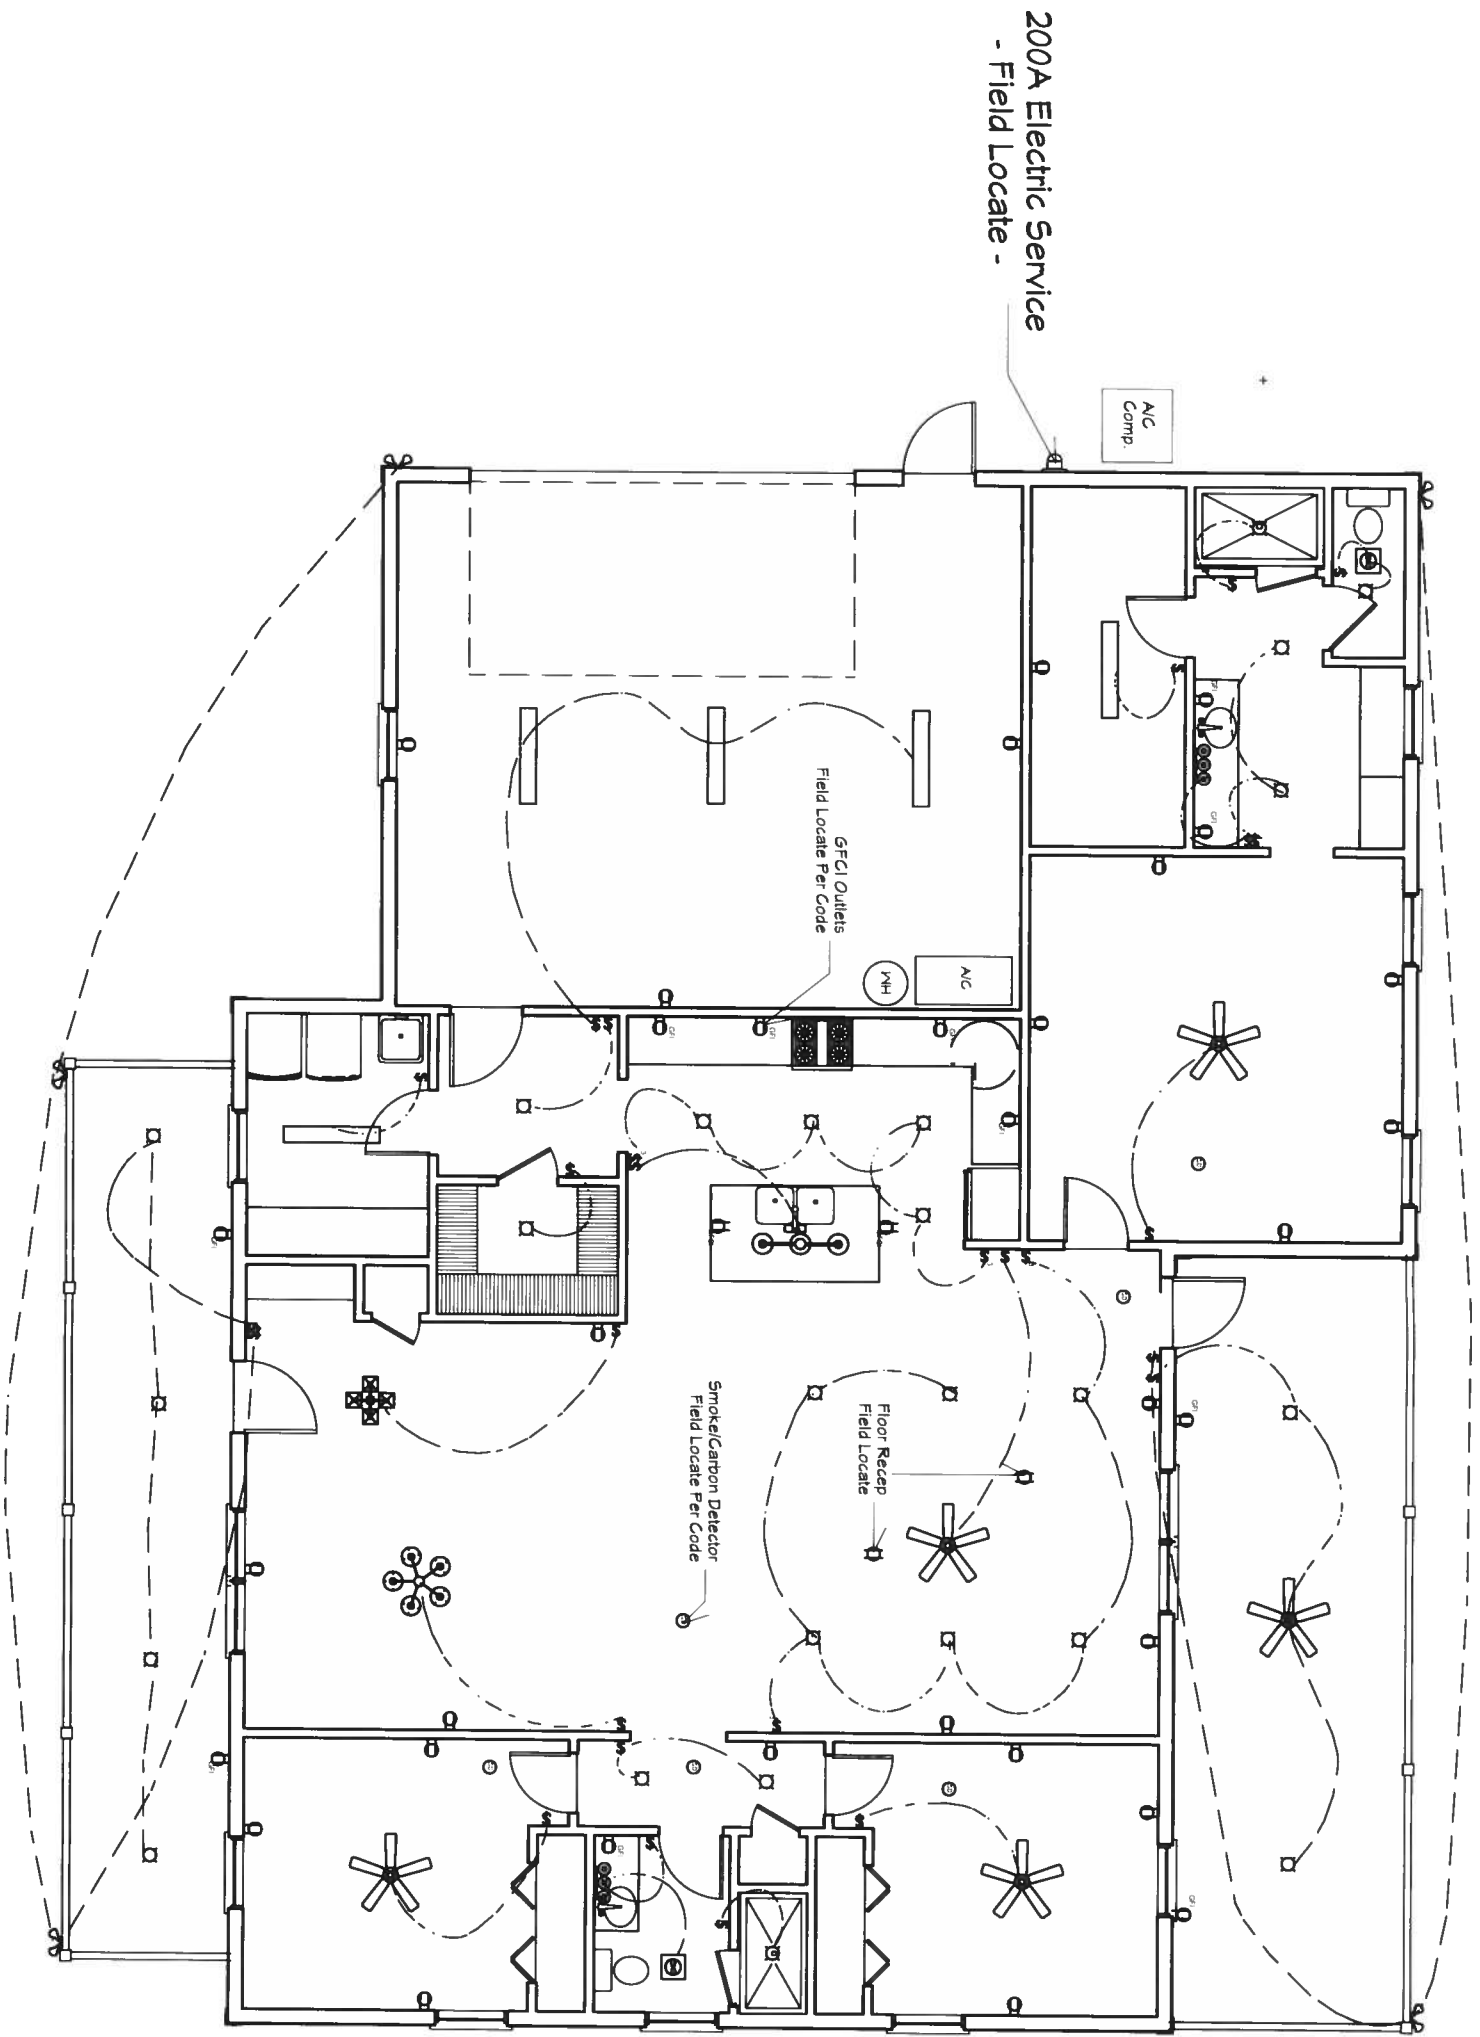


CODE STATEMENT:
ELECTRICAL COMPONENTS & INSTALLATION SHALL
COMPLY WITH THE 2014 NATIONAL ELECTRICAL CODE


DESIGN BY:
G Buzbee
10/9/2019

Crutchfield Residence
816 SW Heflin Avenue
Fort White, FL 32038

Electrical Plan
1/8" = 1'

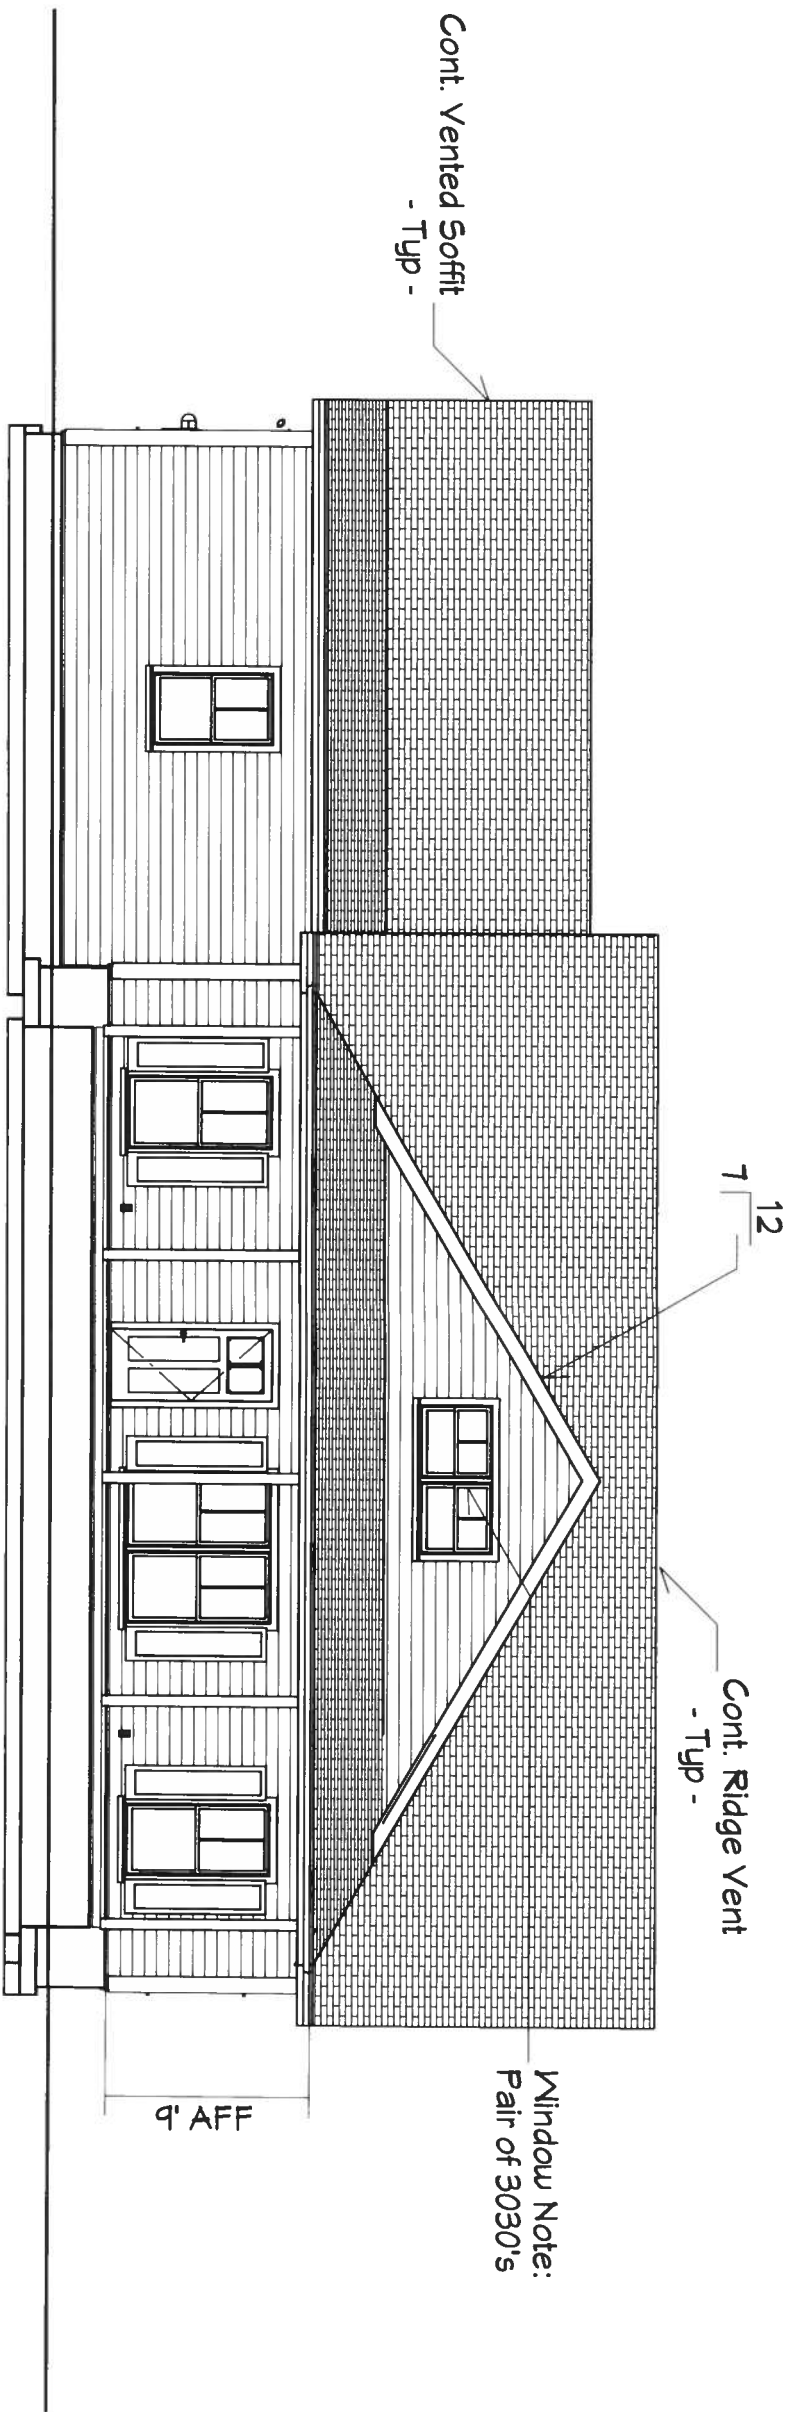

Front Elevation

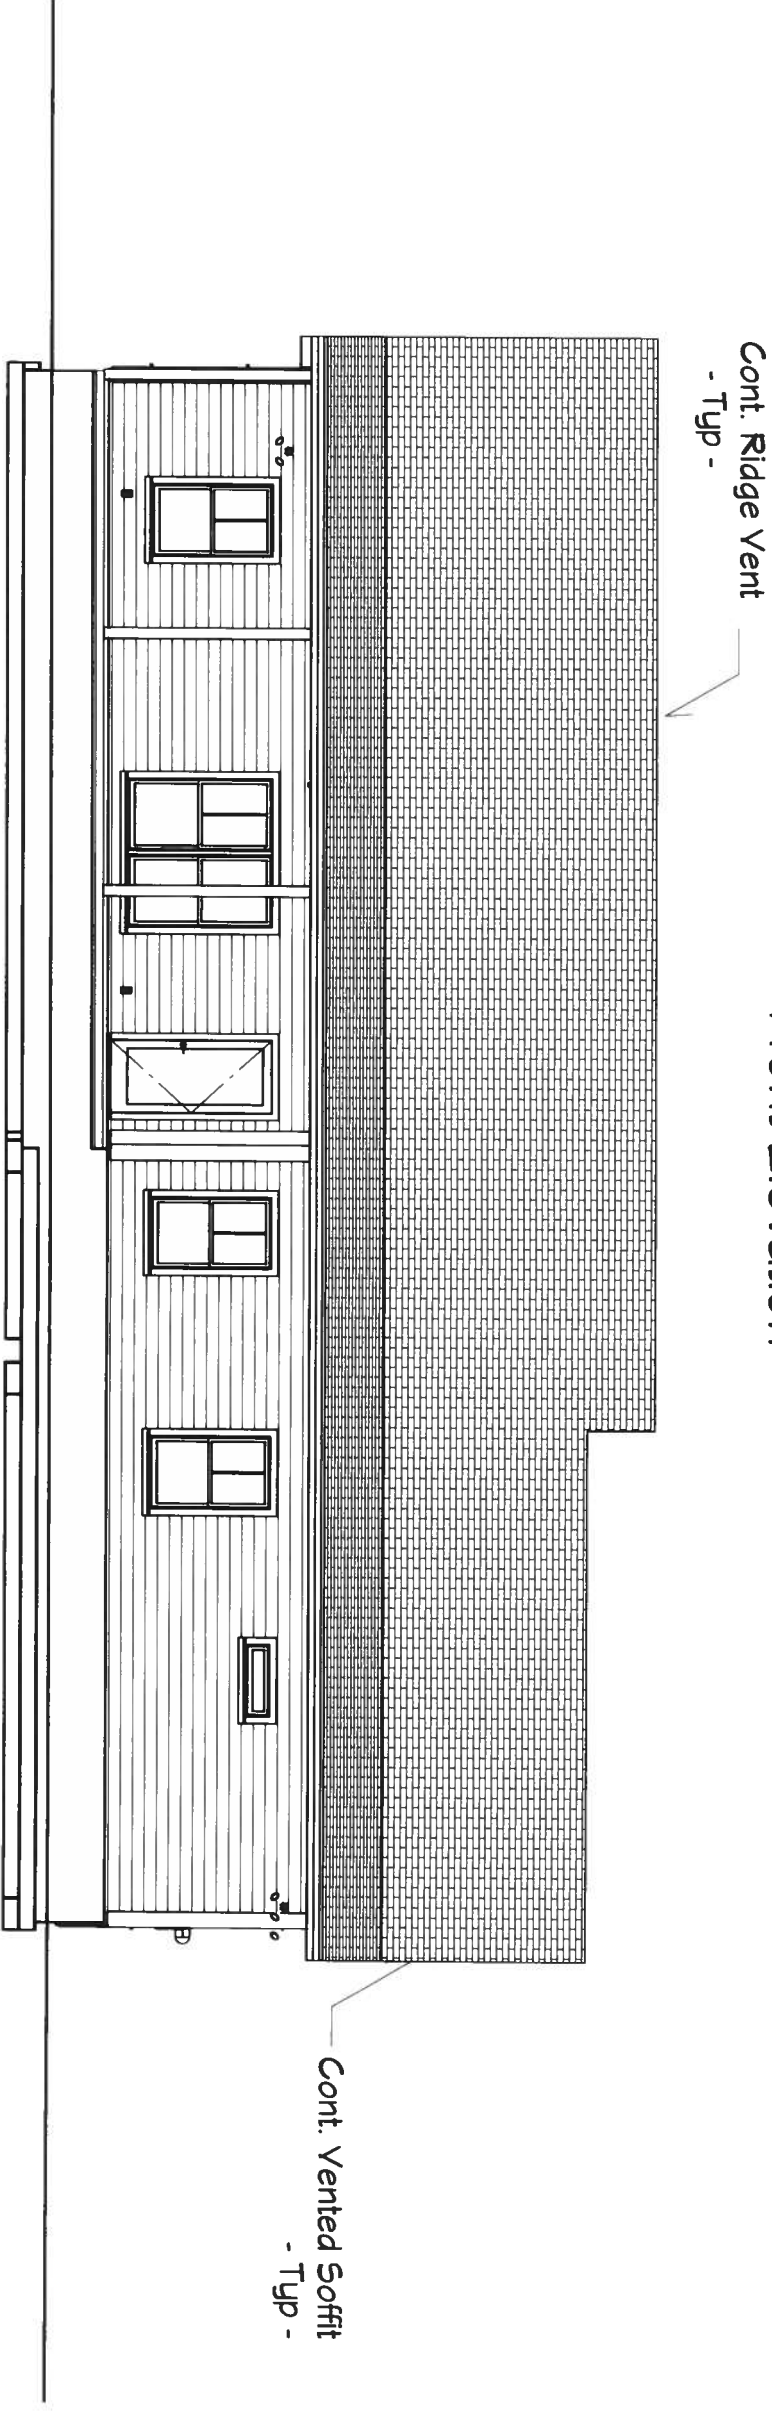

Rear Elevation

Attic venting calculations:
 3285sf of attic space = 473.040sq in / 150 = 3154sq in
 required attic ventilation. 1577sq in required at ridge &
 1577sq in of soffit ventilation.


CODE STATEMENT:
 PROVIDE A MINIMUM NET FREE VENTILATING AREA OF 1/150th
 OF THE AREA OF THE SPACE TO BE VENTILATED.

DESIGN BY:
 G Buzbee


10/9/2019

Crutchfield Residence
 816 SW Heflin Avenue
 Fort White, FL 32038

Elevations
 1/8" = 1'

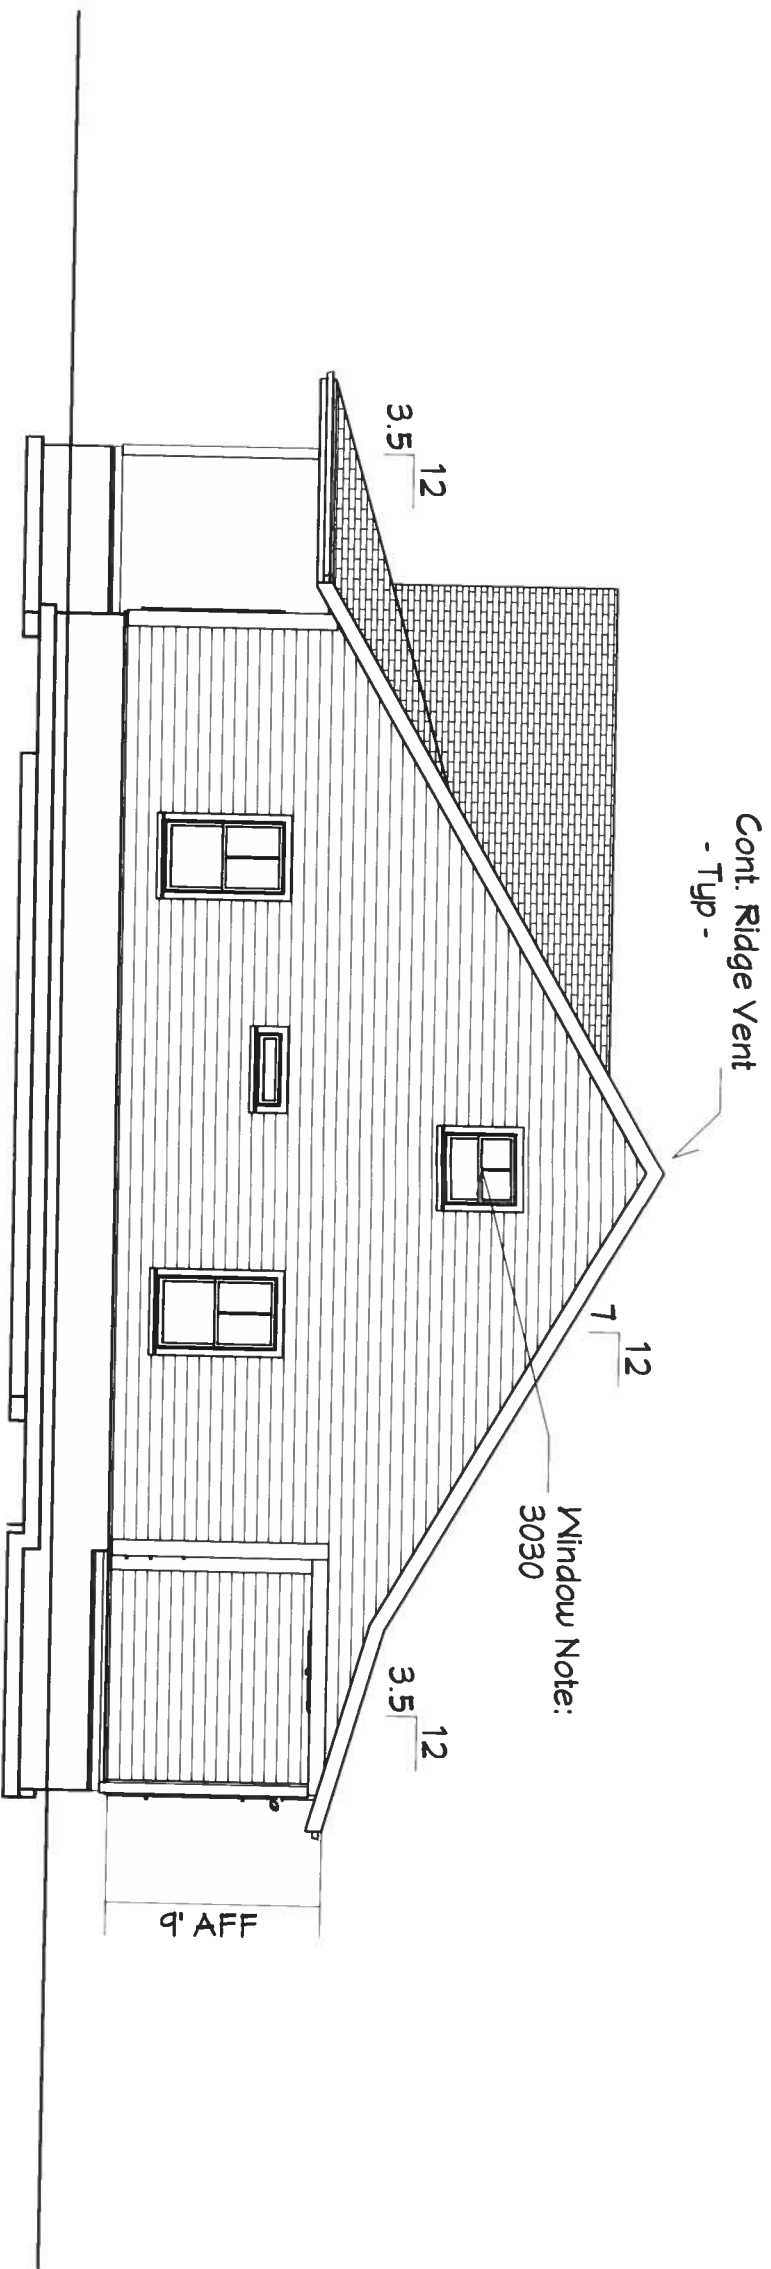

Right Elevation

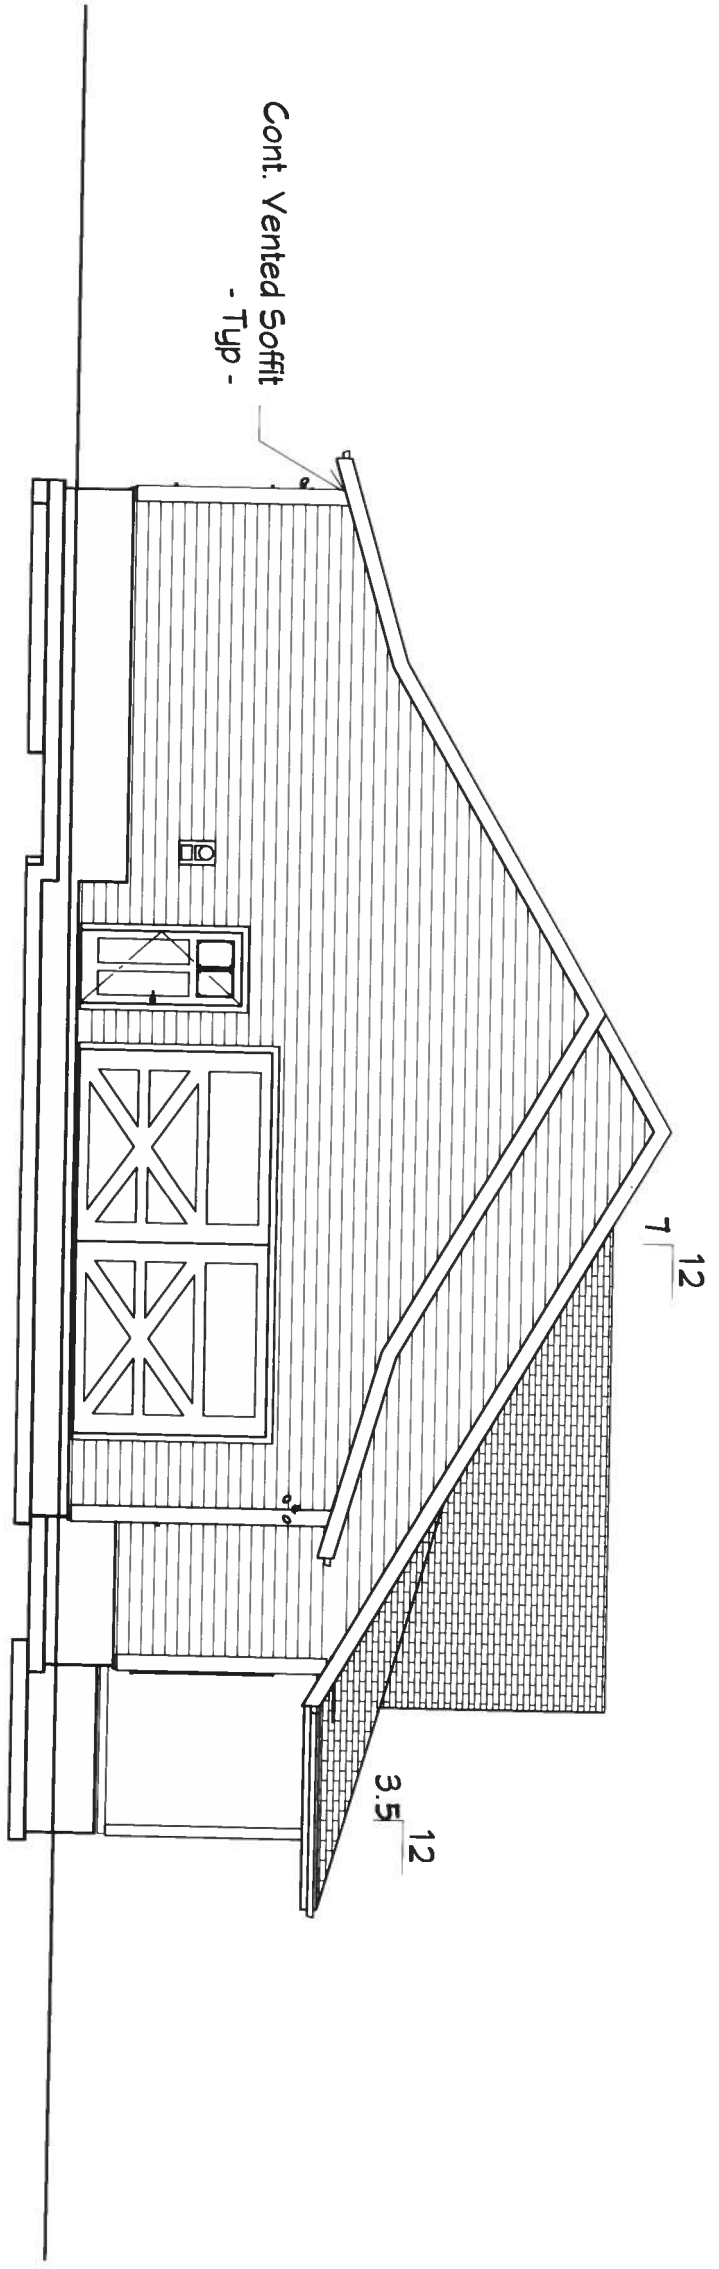

Left Elevation

Attic venting calculations:
3285sf of attic space = 473,040sq in / 150 = 3154sq in
required attic ventilation. 1577sq in required at ridge &
1577sq in of soffit ventilation.

CODE STATEMENT:
PROVIDE A MINIMUM NET FREE VENTILATING AREA OF 1/150th
OF THE AREA OF THE SPACE TO BE VENTILATED.

DESIGN BY:
G Buzbee
10/9/2019

Crutchfield Residence
816 SW Heflin Avenue
Fort White, FL 32038

Elevations
1/8" = 1'