




Revision Schedule		
Revision Number	Revision Description	Revision Date
0	ISSUED FOR PERMITTING	12/8/23
1	ENCLOSED GARAGE	5/30/24

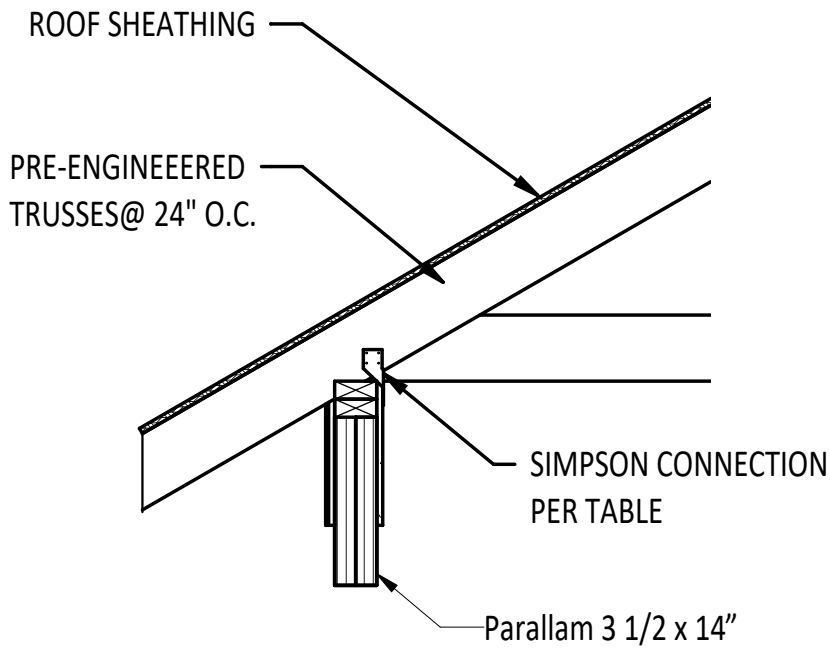

1 GARAGE HEADER DETAIL
3/4" = 1'-0"

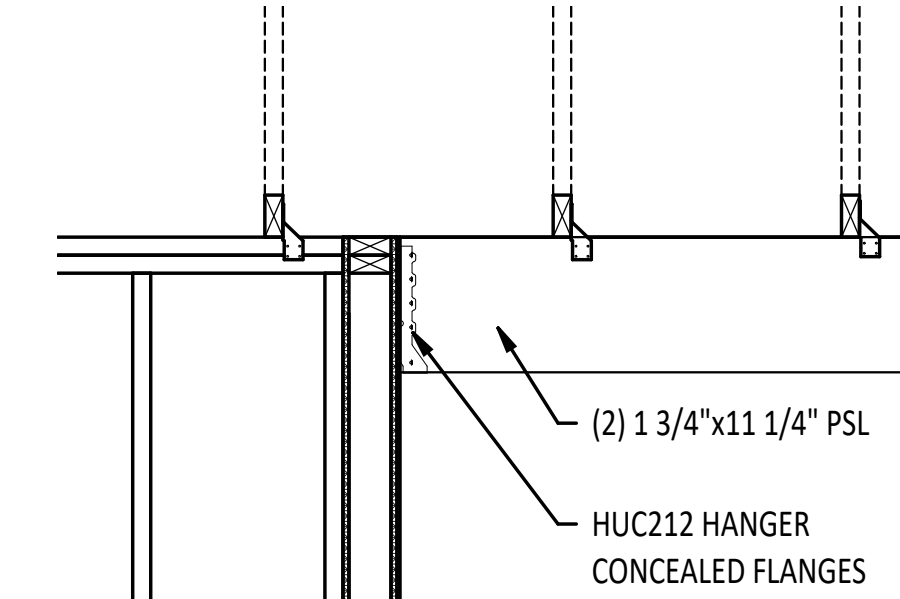

3 HEADER SUPPORT
3/4" = 1'-0"

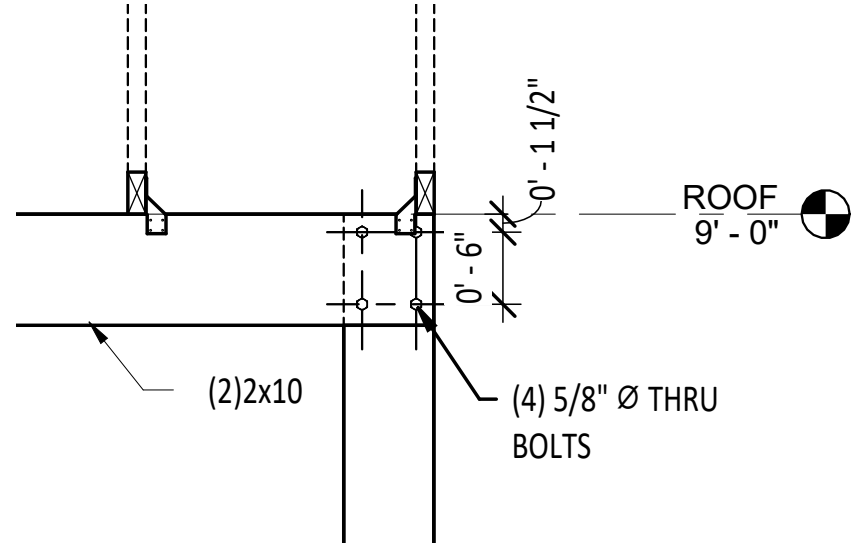

4 DETAIL PORCH HEADER
3/4" = 1'-0"

STUD FASTENERS SCHEDULE

STUD / PLATE	TRUSS UPLIFT (LB)	STUD UPLIFT (LB)	SPACING TOP PLATE (STAGGERED)	SPACING BOTTOM PLATE (STAGGERED)	FASTENER	NAILS REQ'D STUD	NAILS REQ'D PLATE
2x4	< 549	< 368	2' - 8"	2' - 8"	SP4	(6) 10d X 1 1/2"	
2x6	< 549	< 368	2' - 8"	2' - 8"	SP6	(6) 10d X 1 1/2"	
2x	<743	<445	2' - 8"	2' - 8"	SP2	(6) 10d	(6) 10d
2x	<1328	<890	1' - 4"	1' - 4"	SP2	(6) 10d	(6) 10d
2x	<1051	<680	2' - 8"	2' - 8"	SPH4	(12) 10d x 1 1/2"	
2x	<2029	<1360	2' - 8"	2' - 8"	SP4	(12) 10d x 1 1/2"	
2x	<1015	<680	2' - 8"	2' - 8"	SP6	(12) 10d x 1 1/2"	
2x	<2029	<1360	32' - 0"	32' - 0"	SP6	(12) 10d x 1 1/2"	

TRUSS FASTENER SCHEDULE

NUMBER OF TRUSS PLY	UPLIFT (LBS)	FASTENER QUANT.	FASTENER TYPE	REQ. NAILS IN TRUSS	REQ. NAILS IN PLATE
1	415	1	H2.5	(5) 8d	(5) 8d
1	905	1	H10	(8) 8dx 1 1/2"	(8) 8dx 1 1/2"
1	1200	2	H2.5	(10) 8d	(10) 8d
2	870	1	H10S	(8) 8dx 1 1/2"	(8) 8dx 1 1/2"
2	2150	1	LGT2	(14) 16d SINKERS	(16) 16d SINKERS
3	3685	1	LGT3-SDS2.5	(26) 16d SINKERS	(12) SDS 1/4"x2 1/2"

THIS ITEM HAS BEEN ELECTRONICALLY SIGNED AND SEALED BY GARY GILL, PE ON THE DATE AND/OR TIME STAMP SHOWN USING A DIGITAL SIGNATURE. PRINTED COPIES OF THIS DOCUMENT ARE NOT CONSIDERED SIGNED AND SEALED AND THE SIGNATURE MUST BE VERIFIED BY A 3RD PARTY CERTIFICATE AUTHORITY ON ANY ELECTRONIC COPY. FAC 61G15-23.004



Digitally signed by Gary Gill
Date: 2024.05.30 15:08:53 -04'00'

O'NEAL RESIDENCE - STRUCTURAL

COLUMBIA COUNTY, FL

GREGORY O'NEAL

DRAWN BY:	GG	
CHKD BY:	GG	
APPRD BY:	GG	

GILL ENGINEERING SERVICES, INC
AUTH # 30824
GARY GILL PE #51942
P.O. BOX 1420
LIVE OAK, FL 32064 386-590-1242

SECTION VIEWS

PROJECT #:
2334-088

DWG #:
S-005

REV #:
1

5/30/2024 2:59:36 PM
email: ggill@gillengineeringervices.com