



Lumber design values are in accordance with ANSI/TPI 1 section 6.3
These truss designs rely on lumber values established by others.

RE: 2719007 - IC CONST. - POOLE RES.

MiTek USA, Inc.
6904 Parke East Blvd.
Tampa, FL 33610-4115

Site Information:

Customer Info: IC CONST. Project Name: Poole Res. Model: Custom
Lot/Block: N/A Subdivision: N/A
Address: 198 SW Governors Glen, N/A
City: Columbia Cty State: FL

Name Address and License # of Structural Engineer of Record, If there is one, for the building.

Name: License #:
Address:
City: State:

General Truss Engineering Criteria & Design Loads (Individual Truss Design Drawings Show Special Loading Conditions):

Design Code: FBC2020/TPI2014 Design Program: MiTek 20/20 8.4
Wind Code: N/A Wind Speed: 130 mph
Roof Load: 37.0 psf Floor Load: N/A psf

This package includes 36 individual, Truss Design Drawings and 0 Additional Drawings.

With my seal affixed to this sheet, I hereby certify that I am the Truss Design Engineer and this index sheet conforms to 61G15-31.003, section 5 of the Florida Board of Professional Engineers Rules.


No.	Seal#	Truss Name	Date	No.	Seal#	Truss Name	Date
1	T23496142	EJ01	4/9/21	23	T23496164	T08	4/9/21
2	T23496143	EJ02	4/9/21	24	T23496165	T09	4/9/21
3	T23496144	EJ03	4/9/21	25	T23496166	T09G	4/9/21
4	T23496145	EJ04	4/9/21	26	T23496167	T10	4/9/21
5	T23496146	EJ05	4/9/21	27	T23496168	T10G	4/9/21
6	T23496147	EJ06	4/9/21	28	T23496169	T11	4/9/21
7	T23496148	PB01	4/9/21	29	T23496170	T12	4/9/21
8	T23496149	PB01G	4/9/21	30	T23496171	T12G	4/9/21
9	T23496150	PB02	4/9/21	31	T23496172	T13	4/9/21
10	T23496151	PB03	4/9/21	32	T23496173	T13G	4/9/21
11	T23496152	PB04	4/9/21	33	T23496174	T14	4/9/21
12	T23496153	PB04G	4/9/21	34	T23496175	TG01	4/9/21
13	T23496154	T01	4/9/21	35	T23496176	TG02	4/9/21
14	T23496155	T01G	4/9/21	36	T23496177	TG03	4/9/21
15	T23496156	T02	4/9/21				
16	T23496157	T03	4/9/21				
17	T23496158	T04	4/9/21				
18	T23496159	T05	4/9/21				
19	T23496160	T06	4/9/21				
20	T23496161	T06G	4/9/21				
21	T23496162	T07	4/9/21				
22	T23496163	T07G	4/9/21				

The truss drawing(s) referenced above have been prepared by
MiTek USA, Inc. under my direct supervision based on the parameters
provided by Builders FirstSource-Jacksonville.

Truss Design Engineer's Name: Velez, Joaquin

My license renewal date for the state of Florida is February 28, 2023.

IMPORTANT NOTE: The seal on these truss component designs is a certification that the engineer named is licensed in the jurisdiction(s) identified and that the designs comply with ANSI/TPI 1. These designs are based upon parameters shown (e.g., loads, supports, dimensions, shapes and design codes), which were given to MiTek or TRENCO. Any project specific information included is for MiTek's or TRENCO's customers file reference purpose only, and was not taken into account in the preparation of these designs. MiTek or TRENCO has not independently verified the applicability of the design parameters or the designs for any particular building. Before use, the building designer should verify applicability of design parameters and properly incorporate these designs into the overall building design per ANSI/TPI 1, Chapter 2.

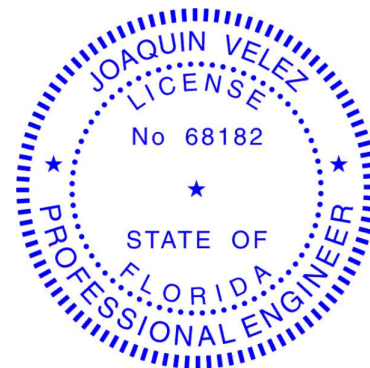

Joaquin Velez PE No. 68182
MiTek USA, Inc. FL Cert 6634
6904 Parke East Blvd. Tampa FL 33610
Date:


April 9, 2021

Velez, Joaquin

1 of 1

Job	Truss	Truss Type	Qty	Ply	IC CONST. - POOLE RES.	T23496142
2719007	EJ01	Jack-Open	3	1	Job Reference (optional)	

Builders FirstSource (Jacksonville, FL), Jacksonville, FL - 32244, 8.430 s Mar 22 2021 MiTek Industries, Inc. Wed Apr 7 15:36:14 2021 Page 1
ID:PCDxLFEFGc?8hVLoJl8fL1zZ5Cf-KbJ_5eQ?hAzcaWfSyV7gxTbR0pYGs3eSHY5p2azT3b?

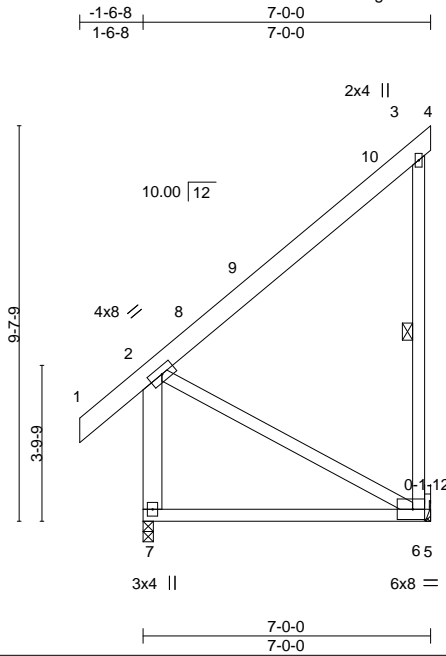

Scale = 1:56.1

Plate Offsets (X,Y)--		[6:0-3-8,0-3-0]	
LOADING (psf)		SPACING-	2-0-0
TCLL 20.0		Plate Grip DOL	1.25
TCDL 7.0		Lumber DOL	1.25
BCLL 0.0 *		Rep Stress Incr	YES
BCDL 10.0		Code FBC2020/TPI2014	
		CSI.	
		TC 0.24	
		BC 0.42	
		WB 0.28	
		Matrix-MS	
		DEFL.	
		Vert(LL)	-0.07 6-7 >999 240
		Vert(CT)	-0.15 6-7 >529 180
		Horz(CT)	-0.00 6 n/a n/a
		PLATES	MT20
		GRIP	244/190
		Weight: 68 lb	FT = 20%

LUMBER-

TOP CHORD 2x6 SP No.2
BOT CHORD 2x4 SP No.2
WEBS 2x4 SP No.3 *Except*
2-7: 2x6 SP No.2

BRACING-

TOP CHORD Structural wood sheathing directly applied or 6-0-0 oc purlins, except end verticals.
BOT CHORD Rigid ceiling directly applied or 8-11-0 oc bracing.
WEBS 1 Row at midpt 3-6

REACTIONS.

(size) 7=0-3-0, 6=Mechanical
Max Horz 7=195(LC 9)
Max Uplift 6=-239(LC 12)
Max Grav 7=348(LC 1), 6=308(LC 19)

FORCES. (lb) - Max. Comp./Max. Ten. - All forces 250 (lb) or less except when shown.

TOP CHORD 2-7=-275/0
BOT CHORD 6-7=-431/245
WEBS 2-6=-280/492

NOTES-

- 1) Wind: ASCE 7-16; Vult=130mph (3-second gust) Vasd=101mph; TCDL=4.2psf; BCDL=3.0psf; h=20ft; Cat. II; Exp B; Encl., GCpi=0.18; MWFRS (envelope) gable end zone and C-C Exterior(2E) -1-6-8 to 1-5-8, Interior(1) 1-5-8 to 7-0-0 zone; end vertical left exposed; C-C for members and forces & MWFRS for reactions shown; Lumber DOL=1.60 plate grip DOL=1.60
- 2) Building Designer / Project engineer responsible for verifying applied roof live load shown covers rain loading requirements specific to the use of this truss component.
- 3) This truss has been designed for a 10.0 psf bottom chord live load nonconcurrent with any other live loads.
- 4) * This truss has been designed for a live load of 20.0psf on the bottom chord in all areas where a rectangle 3-6-0 tall by 2-0-0 wide will fit between the bottom chord and any other members.
- 5) Refer to girder(s) for truss to truss connections.
- 6) Provide mechanical connection (by others) of truss to bearing plate capable of withstanding 100 lb uplift at joint(s) except (jt=lb) 6=239.

Joaquin Velez PE No.68182
MiTek USA, Inc. FL Cert 6634
6904 Parke East Blvd. Tampa FL 33610
Date:

April 9,2021

WARNING - Verify design parameters and READ NOTES ON THIS AND INCLUDED MITEK REFERENCE PAGE MII-7473 rev. 5/19/2020 BEFORE USE.

Design valid for use only with MiTek® connectors. This design is based only upon parameters shown, and is for an individual building component, not a truss system. Before use, the building designer must verify the applicability of design parameters and properly incorporate this design into the overall building design. Bracing indicated is to prevent buckling of individual truss web and/or chord members only. Additional temporary and permanent bracing is always required for stability and to prevent collapse with possible personal injury and property damage. For general guidance regarding the fabrication, storage, delivery, erection and bracing of trusses and truss systems, see

Safety Information available from Truss Plate Institute, 2670 Crain Highway, Suite 203 Waldorf, MD 20601

ANSI/TPI1 Quality Criteria, DSB-89 and BCSI Building Component



6904 Parke East Blvd.
Tampa, FL 36610


Job	Truss	Truss Type	Qty	Ply	IC CONST. - POOLE RES.
2719007	EJ02	Jack-Open	3	1	T23496143

Builders FirstSource (Jacksonville, FL), Jacksonville, FL - 32244, 8.430 s Mar 22 2021 MiTek Industries, Inc. Wed Apr 7 15:36:15 2021 Page 1

ID:PCDxLFEFgc?8hVLoJl8fL1zZ5Cf-ootMI_RdSU5TC4EeVCevUh8BDtVbXNbWCrMa0zT3b_

7-0-0
7-0-0

Scale = 1:56.1

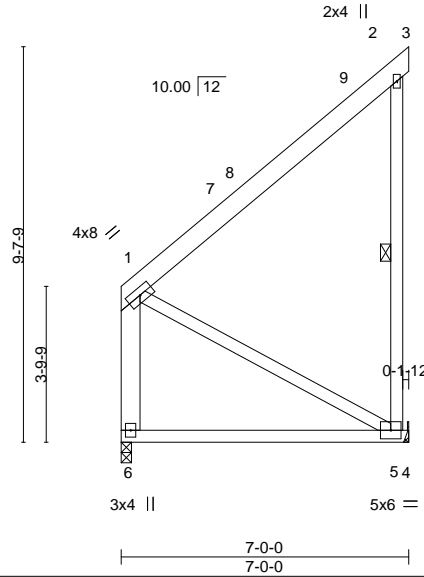

LOADING (psf)	SPACING-	2-0-0	CSI.	DEFL.	in (loc)	l/defl	L/d	PLATES	GRIP
TCLL 20.0	Plate Grip DOL	1.25	TC 0.28	Vert(LL)	-0.07 5-6	>999	240	MT20	244/190
TCDL 7.0	Lumber DOL	1.25	BC 0.42	Vert(CT)	-0.15 5-6	>529	180		
BCLL 0.0 *	Rep Stress Incr	YES	WB 0.25	Horz(CT)	-0.00 5	n/a	n/a		
BCDL 10.0	Code FBC2020/TPI2014		Matrix-MS					Weight: 63 lb	FT = 20%

LUMBER-

TOP CHORD 2x6 SP No.2
BOT CHORD 2x4 SP No.2
WEBS 2x4 SP No.3 *Except*
1-6: 2x6 SP No.2

BRACING-

TOP CHORD Structural wood sheathing directly applied or 6-0-0 oc purlins, except end verticals.
BOT CHORD Rigid ceiling directly applied or 9-6-15 oc bracing.
WEBS 1 Row at midpt 2-5

REACTIONS.

(size) 6=0-3-0, 5=Mechanical
Max Horz 6=173(LC 9)
Max Uplift 5=225(LC 12)
Max Grav 6=240(LC 1), 5=317(LC 19)

FORCES. (lb) - Max. Comp./Max. Ten. - All forces 250 (lb) or less except when shown.

BOT CHORD 5-6=-374/219
WEBS 2-5=-180/254, 1-5=-249/426

NOTES-

- 1) Wind: ASCE 7-16; Vult=130mph (3-second gust) Vasd=101mph; TCDL=4.2psf; BCDL=3.0psf; h=20ft; Cat. II; Exp B; Encl., GCpi=0.18; MWFRS (envelope) gable end zone and C-C Exterior(2E) 0-2-12 to 3-2-12, Interior(1) 3-2-12 to 7-0-0 zone; end vertical left exposed; C-C for members and forces & MWFRS for reactions shown; Lumber DOL=1.60 plate grip DOL=1.60
- 2) Building Designer / Project engineer responsible for verifying applied roof live load shown covers rain loading requirements specific to the use of this truss component.
- 3) This truss has been designed for a 10.0 psf bottom chord live load nonconcurrent with any other live loads.
- 4) * This truss has been designed for a live load of 20.0psf on the bottom chord in all areas where a rectangle 3-6-0 tall by 2-0-0 wide will fit between the bottom chord and any other members.
- 5) Refer to girder(s) for truss to truss connections.
- 6) Provide mechanical connection (by others) of truss to bearing plate capable of withstanding 100 lb uplift at joint(s) except (jt=lb) 5=225.

Joaquin Velez PE No.68182
MiTek USA, Inc. FL Cert 6634
6904 Parke East Blvd. Tampa FL 33610
Date:

April 9,2021

WARNING - Verify design parameters and READ NOTES ON THIS AND INCLUDED MITEK REFERENCE PAGE MII-7473 rev. 5/19/2020 BEFORE USE.

Design valid for use only with MiTek® connectors. This design is based only upon parameters shown, and is for an individual building component, not a truss system. Before use, the building designer must verify the applicability of design parameters and properly incorporate this design into the overall building design. Bracing indicated is to prevent buckling of individual truss web and/or chord members only. Additional temporary and permanent bracing is always required for stability and to prevent collapse with possible personal injury and property damage. For general guidance regarding the fabrication, storage, delivery, erection and bracing of trusses and truss systems, see

Safety Information available from Truss Plate Institute, 2670 Crain Highway, Suite 203 Waldorf, MD 20601

ANSI/TPI1 Quality Criteria, DSB-89 and BCSI Building Component



6904 Parke East Blvd.
Tampa, FL 36610

Job	Truss	Truss Type	Qty	Ply	IC CONST. - POOLE RES.
2719007	EJ03	Jack-Open	2	1	T23496144
Job Reference (optional)					

Builders FirstSource (Jacksonville, FL), Jacksonville, FL - 32244,

8.430 s Mar 22 2021 MiTek Industries, Inc. Wed Apr 7 15:36:15 2021 Page 1

ID:PCDxLFEFGc?8hVLoJ8fL1zZ5Cf-ootML_RdSU5TC4EeVCevUh8dLDwlbXgbWCrMa0zT3b_

-1-6-8 5-0-0
1-6-8 5-0-0

Scale = 1:44.9

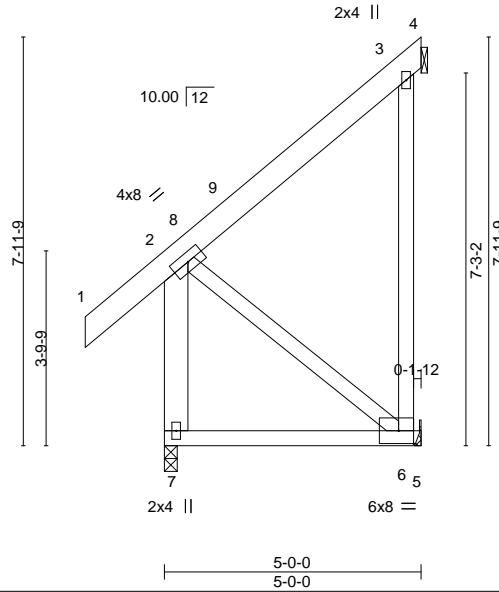


Plate Offsets (X,Y)-- [6:0-3-8,0-3-0]

LOADING (psf)	SPACING-	CSI.	DEFL.	in (loc)	l/defl	L/d	PLATES	GRIP
TCLL 20.0	2-0-0	TC 0.14	Vert(LL)	-0.02	6-7	>999	240	244/190
TCDL 7.0	Plate Grip DOL 1.25	BC 0.24	Vert(CT)	-0.05	6-7	>999	180	
BCLL 0.0 *	Lumber DOL 1.25	WB 0.23	Horz(CT)	-0.01	4	n/a	n/a	
BCDL 10.0	Rep Stress Incr YES	Matrix-MP						
	Code FBC2020/TPI2014						Weight: 54 lb	FT = 20%

LUMBER-

TOP CHORD 2x6 SP No.2
BOT CHORD 2x4 SP No.2
WEBS 2x4 SP No.3 *Except*
2-7: 2x6 SP No.2

BRACING-

TOP CHORD Structural wood sheathing directly applied or 5-0-0 oc purlins, except end verticals.
BOT CHORD Rigid ceiling directly applied or 10-0-0 oc bracing.

REACTIONS.

(size) 7=0-3-0, 4=Mechanical, 6=Mechanical
Max Horz 7=163(LC 9)
Max Uplift 4=-53(LC 19), 6=-265(LC 12)
Max Grav 7=277(LC 1), 4=45(LC 12), 6=297(LC 19)

FORCES. (lb) - Max. Comp./Max. Ten. - All forces 250 (lb) or less except when shown.

BOT CHORD 6-7=-347/174
WEBS 3-6=-237/307, 2-6=-222/442

NOTES-

- 1) Wind: ASCE 7-16; Vult=130mph (3-second gust) Vasd=101mph; TCDL=4.2psf; BCDL=3.0psf; h=20ft; Cat. II; Exp B; Encl., GCpi=0.18; MWFRS (envelope) gable end zone and C-C Exterior(2E) -1-6-8 to 1-5-8, Interior(1) 1-5-8 to 4-11-4 zone; end vertical left exposed; C-C for members and forces & MWFRS for reactions shown; Lumber DOL=1.60 plate grip DOL=1.60
- 2) Building Designer / Project engineer responsible for verifying applied roof live load shown covers rain loading requirements specific to the use of this truss component.
- 3) This truss has been designed for a 10.0 psf bottom chord live load nonconcurrent with any other live loads.
- 4) * This truss has been designed for a live load of 20.0psf on the bottom chord in all areas where a rectangle 3-6-0 tall by 2-0-0 wide will fit between the bottom chord and any other members.
- 5) Refer to girder(s) for truss to truss connections.
- 6) Refer to girder(s) for truss to truss connections.
- 7) Provide mechanical connection (by others) of truss to bearing plate capable of withstanding 100 lb uplift at joint(s) 4 except (jt=lb) 6=265.

Joaquin Velez PE No.68182
MiTek USA, Inc. FL Cert 6634
6904 Parke East Blvd. Tampa FL 33610
Date:

April 9,2021

WARNING - Verify design parameters and READ NOTES ON THIS AND INCLUDED MITEK REFERENCE PAGE MII-7473 rev. 5/19/2020 BEFORE USE.

Design valid for use only with MiTek® connectors. This design is based only upon parameters shown, and is for an individual building component, not a truss system. Before use, the building designer must verify the applicability of design parameters and properly incorporate this design into the overall building design. Bracing indicated is to prevent buckling of individual truss web and/or chord members only. Additional temporary and permanent bracing is always required for stability and to prevent collapse with possible personal injury and property damage. For general guidance regarding the fabrication, storage, delivery, erection and bracing of trusses and truss systems, see

Safety Information available from Truss Plate Institute, 2670 Crain Highway, Suite 203 Waldorf, MD 20601

ANSI/TPI1 Quality Criteria, DSB-89 and BCSI Building Component




6904 Parke East Blvd.
Tampa, FL 36610

Job	Truss	Truss Type	Qty	Ply	IC CONST. - POOLE RES.	T23496145
2719007	EJ04	Monopitch	1	1	Job Reference (optional)	

Builders FirstSource (Jacksonville, FL), Jacksonville, FL - 32244, 8.430 s Mar 22 2021 MiTek Industries, Inc. Wed Apr 7 15:36:16 2021 Page 1
ID:PCDxLFEFGc?8hVLoJl8fL1zZ5Cf-G_QkWKSFDoDKpEpr3v981ugjzd9ZKwVllraw5SzT3az

-1-6-8 4-1-0 8-2-0
1-6-8 4-1-0 4-1-0

Scale = 1:61.7

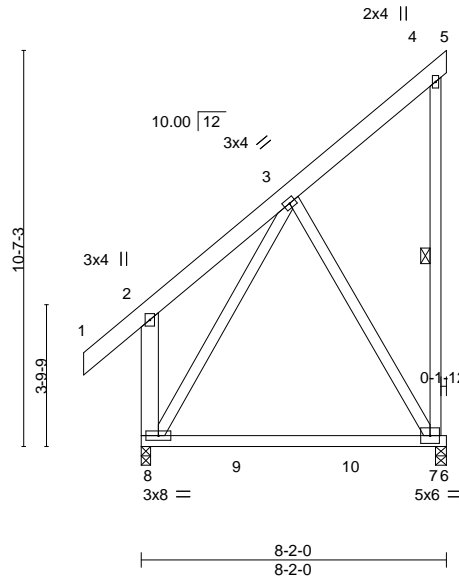

LOADING (psf)	SPACING-		CSI.	DEFL.	in	(loc)	l/defl	L/d	PLATES	GRIP
TCLL 20.0	Plate Grip DOL	2-0-0	TC 0.47	Vert(LL)	-0.19	7-8	>480	240	MT20	244/190
TCDL 7.0	Lumber DOL	1.25	BC 0.69	Vert(CT)	-0.31	7-8	>295	180		
BCLL 0.0 *	Rep Stress Incr	YES	WB 0.45	Horz(CT)	-0.00	7	n/a	n/a		
BCDL 10.0	Code FBC2020/TPI2014		Matrix-MS						Weight: 86 lb	FT = 20%

LUMBER-

TOP CHORD 2x6 SP No.2
BOT CHORD 2x4 SP No.2
WEBS 2x4 SP No.3 *Except*
2-8: 2x6 SP No.2

BRACING-

TOP CHORD Structural wood sheathing directly applied or 6-0-0 oc purlins, except end verticals.
BOT CHORD Rigid ceiling directly applied or 10-0-0 oc bracing.
WEBS 1 Row at midpt 4-7

REACTIONS.

(size) 7=0-3-8, 8=0-3-0
Max Horz 8=228(LC 12)
Max Uplift 7=285(LC 12)
Max Grav 7=437(LC 19), 8=416(LC 20)

FORCES.

(lb) - Max. Comp./Max. Ten. - All forces 250 (lb) or less except when shown.
TOP CHORD 2-8=-276/260
WEBS 3-7=-280/383, 3-8=-424/258

NOTES-

- 1) Wind: ASCE 7-16; Vult=130mph (3-second gust) Vasd=101mph; TCDL=4.2psf; BCDL=3.0psf; h=20ft; Cat. II; Exp B; Encl., GCpi=0.18; MWFRS (envelope) gable end zone and C-C Exterior(2E) -1-6-8 to 1-5-8, Interior(1) 1-5-8 to 8-2-0 zone; end vertical left exposed;C-C for members and forces & MWFRS for reactions shown; Lumber DOL=1.60 plate grip DOL=1.60
- 2) Building Designer / Project engineer responsible for verifying applied roof live load shown covers rain loading requirements specific to the use of this truss component.
- 3) This truss has been designed for a 10.0 psf bottom chord live load nonconcurrent with any other live loads.
- 4) * This truss has been designed for a live load of 20.0psf on the bottom chord in all areas where a rectangle 3-6-0 tall by 2-0-0 wide will fit between the bottom chord and any other members, with BCDL = 10.0psf.
- 5) Provide mechanical connection (by others) of truss to bearing plate capable of withstanding 100 lb uplift at joint(s) except (jt=lb) 7=285.

Joaquin Velez PE No.68182
MiTek USA, Inc. FL Cert 6634
6904 Parke East Blvd. Tampa FL 33610
Date:

April 9,2021

WARNING - Verify design parameters and READ NOTES ON THIS AND INCLUDED MITEK REFERENCE PAGE MII-7473 rev. 5/19/2020 BEFORE USE.

Design valid for use only with MiTek® connectors. This design is based only upon parameters shown, and is for an individual building component, not a truss system. Before use, the building designer must verify the applicability of design parameters and properly incorporate this design into the overall building design. Bracing indicated is to prevent buckling of individual truss web and/or chord members only. Additional temporary and permanent bracing is always required for stability and to prevent collapse with possible personal injury and property damage. For general guidance regarding the fabrication, storage, delivery, erection and bracing of trusses and truss systems, see

ANSI/TPI1 Quality Criteria, DSB-89 and BCSI Building Component

Safety Information available from Truss Plate Institute, 2670 Crain Highway, Suite 203 Waldorf, MD 20601



6904 Parke East Blvd.
Tampa, FL 36610

Job 2719007	Truss EJ05	Truss Type Jack-Open	Qty 12	Ply 1	IC CONST. - POOLE RES. T23496146
Job Reference (optional)					

Builders FirstSource (Jacksonville, FL), Jacksonville, FL - 32244, 8.430 s Mar 22 2021 MiTek Industries, Inc. Wed Apr 7 15:36:17 2021 Page 1
ID:PCDxLFEFGc?8hVLoJl8fL1zZ5Cf-IA_6jftL_5MBRNO1ddgNZ6D_20f13UWuzVKTdvzT3ay

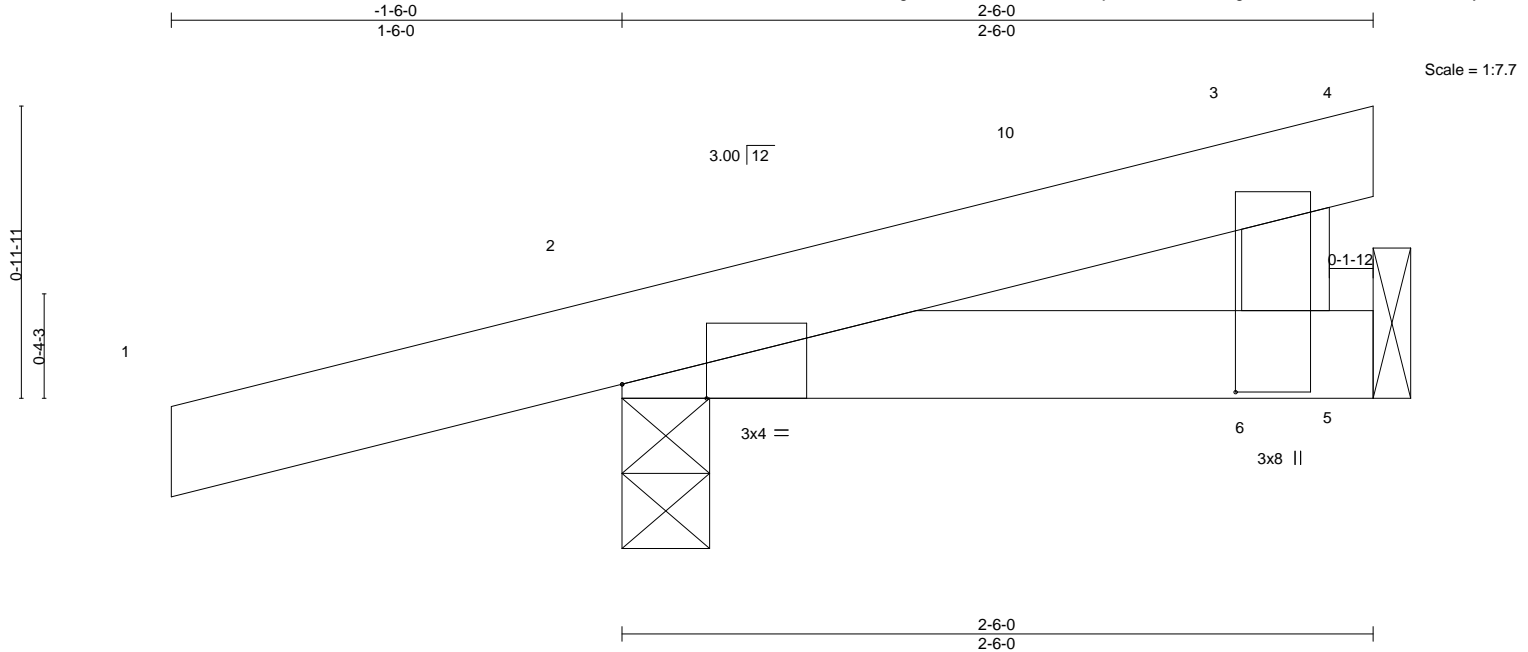


Plate Offsets (X,Y)--		[2:0-3-6,Edge], [6:0-0-5,2-0-8]	
LOADING (psf)	SPACING-	2-0-0	CSI.
TCLL 20.0	Plate Grip DOL	1.25	TC 0.12
TCDL 7.0	Lumber DOL	1.25	BC 0.03
BCLL 0.0 *	Rep Stress Incr	YES	WB 0.02
BCDL 10.0	Code	FBC2020/TPI2014	Matrix-MP
			DEFL.
			in (loc) l/defl L/d
			Vert(LL) -0.00 9 >999 240
			Vert(CT) -0.00 9 >999 180
			Horz(CT) 0.00 2 n/a n/a
			PLATES GRIP
			MT20 244/190
			Weight: 10 lb FT = 20%

LUMBER-

TOP CHORD 2x4 SP No.2
BOT CHORD 2x4 SP No.2
WEBS 2x4 SP No.3

BRACING-

TOP CHORD Structural wood sheathing directly applied or 2-6-0 oc purlins.
BOT CHORD Rigid ceiling directly applied or 10-0-0 oc bracing.

REACTIONS.

(size) 2=0-3-8, 6=Mechanical
Max Horz 2=38(LC 8)
Max Uplift 2=95(LC 8), 6=19(LC 12)
Max Grav 2=190(LC 1), 6=69(LC 3)

FORCES. (lb) - Max. Comp./Max. Ten. - All forces 250 (lb) or less except when shown.

NOTES-

- 1) Wind: ASCE 7-16; Vult=130mph (3-second gust) Vasd=101mph; TCDL=4.2psf; BCDL=3.0psf; h=20ft; Cat. II; Exp B; Encl., GCpi=0.18; MWFRS (envelope) gable end zone and C-C Exterior(2E) -1-6-0 to 1-6-0, Interior(1) 1-6-0 to 2-6-0 zone;C-C for members and forces & MWFRS for reactions shown; Lumber DOL=1.60 plate grip DOL=1.60
- 2) Building Designer / Project engineer responsible for verifying applied roof live load shown covers rain loading requirements specific to the use of this truss component.
- 3) This truss has been designed for a 10.0 psf bottom chord live load nonconcurrent with any other live loads.
- 4) * This truss has been designed for a live load of 20.0psf on the bottom chord in all areas where a rectangle 3-6-0 tall by 2-0-0 wide will fit between the bottom chord and any other members.
- 5) Refer to girder(s) for truss to truss connections.
- 6) Provide mechanical connection (by others) of truss to bearing plate capable of withstanding 100 lb uplift at joint(s) 2, 6.

Joaquin Velez PE No.68182
MiTek USA, Inc. FL Cert 6634
6904 Parke East Blvd. Tampa FL 33610
Date:

April 9,2021

WARNING - Verify design parameters and READ NOTES ON THIS AND INCLUDED MITEK REFERENCE PAGE MII-7473 rev. 5/19/2020 BEFORE USE.

Design valid for use only with MiTek® connectors. This design is based only upon parameters shown, and is for an individual building component, not a truss system. Before use, the building designer must verify the applicability of design parameters and properly incorporate this design into the overall building design. Bracing indicated is to prevent buckling of individual truss web and/or chord members only. Additional temporary and permanent bracing is always required for stability and to prevent collapse with possible personal injury and property damage. For general guidance regarding the fabrication, storage, delivery, erection and bracing of trusses and truss systems, see

Safety Information available from Truss Plate Institute, 2670 Crain Highway, Suite 203 Waldorf, MD 20601
ANSI/TPI1 Quality Criteria, DSB-89 and BCSI Building Component




6904 Parke East Blvd.
Tampa, FL 36610

Job 2719007	Truss EJ06	Truss Type Jack-Closed	Qty 8	Ply 1	IC CONST. - POOLE RES. Job Reference (optional)	T23496147
----------------	---------------	---------------------------	----------	----------	--	-----------

Builders FirstSource (Jacksonville, FL), Jacksonville, FL - 32244, 8.430 s Mar 22 2021 MiTek Industries, Inc. Wed Apr 7 15:36:17 2021 Page 1
ID:PCDxLFEFGc?8hVLoJl8fL1zZ5Cf-IA_6jft_5MBRNO1ddgNZ6Dy30fm3UTuzVKTdvzT3ay

-1-6-0 2-0-0
1-6-0 2-0-0

Scale = 1:14.6

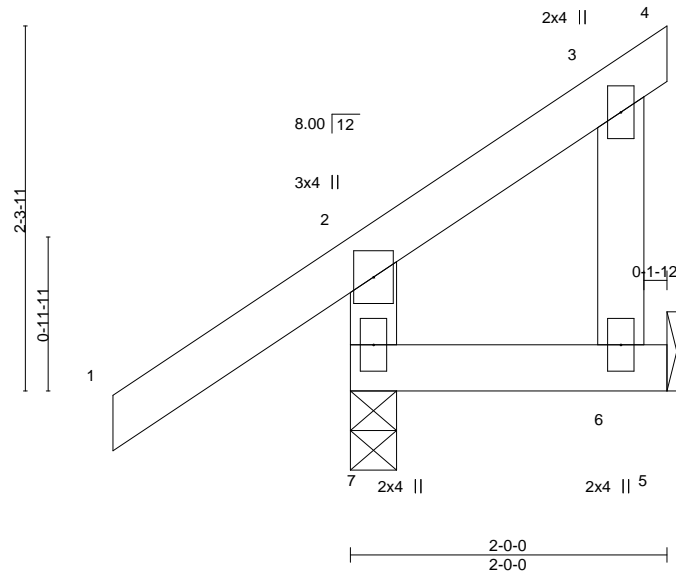

LOADING (psf)	SPACING-	CS.	DEFL.	in (loc)	l/defl	L/d	PLATES	GRIP
TCLL 20.0	Plate Grip DOL 1.25	TC 0.25	Vert(LL) -0.00	7	>999	240	MT20	244/190
TCDL 7.0	Lumber DOL 1.25	BC 0.05	Vert(CT) -0.00	6	>999	180		
BCLL 0.0 *	Rep Stress Incr YES	WB 0.02	Horz(CT) 0.00		n/a	n/a		
BCDL 10.0	Code FBC2020/TPI2014	Matrix-MS					Weight: 13 lb	FT = 20%

LUMBER-

TOP CHORD 2x4 SP No.2
BOT CHORD 2x4 SP No.2
WEBS 2x4 SP No.3

BRACING-

TOP CHORD Structural wood sheathing directly applied or 2-0-0 oc purlins, except end verticals.
BOT CHORD Rigid ceiling directly applied or 10-0-0 oc bracing.

REACTIONS.

(size) 7=0-3-8, 5=Mechanical
Max Horz 7=65(LC 12)
Max Uplift 7=-36(LC 12), 5=-34(LC 12)
Max Grav 7=196(LC 1), 5=41(LC 10)

FORCES. (lb) - Max. Comp./Max. Ten. - All forces 250 (lb) or less except when shown.

NOTES-

- 1) Wind: ASCE 7-16; Vult=130mph (3-second gust) Vasd=101mph; TCDL=4.2psf; BCDL=3.0psf; h=20ft; Cat. II; Exp B; Encl., GCpi=0.18; MWFRS (envelope) gable end zone and C-C Exterior(2E) zone; end vertical left exposed; C-C for members and forces & MWFRS for reactions shown; Lumber DOL=1.60 plate grip DOL=1.60
- 2) Building Designer / Project engineer responsible for verifying applied roof live load shown covers rain loading requirements specific to the use of this truss component.
- 3) This truss has been designed for a 10.0 psf bottom chord live load nonconcurrent with any other live loads.
- 4) * This truss has been designed for a live load of 20.0psf on the bottom chord in all areas where a rectangle 3-6-0 tall by 2-0-0 wide will fit between the bottom chord and any other members.
- 5) Refer to girder(s) for truss to truss connections.
- 6) Provide mechanical connection (by others) of truss to bearing plate capable of withstanding 100 lb uplift at joint(s) 7, 5.

Joaquin Velez PE No.68182
MiTek USA, Inc. FL Cert 6634
6904 Parke East Blvd. Tampa FL 33610
Date:

April 9,2021

WARNING - Verify design parameters and READ NOTES ON THIS AND INCLUDED MITEK REFERENCE PAGE MII-7473 rev. 5/19/2020 BEFORE USE.

Design valid for use only with MiTek® connectors. This design is based only upon parameters shown, and is for an individual building component, not a truss system. Before use, the building designer must verify the applicability of design parameters and properly incorporate this design into the overall building design. Bracing indicated is to prevent buckling of individual truss web and/or chord members only. Additional temporary and permanent bracing is always required for stability and to prevent collapse with possible personal injury and property damage. For general guidance regarding the fabrication, storage, delivery, erection and bracing of trusses and truss systems, see

Safety Information available from Truss Plate Institute, 2670 Crain Highway, Suite 203 Waldorf, MD 20601
ANSI/TPI1 Quality Criteria, DSB-89 and BCSI Building Component



6904 Parke East Blvd.
Tampa, FL 36610

Job 2719007	Truss PB01	Truss Type PIGGYBACK	Qty 18	Ply 1	IC CONST. - POOLE RES. T23496148
Job Reference (optional)					

Builders FirstSource (Jacksonville, FL), Jacksonville, FL - 32244, 8.430 s Mar 22 2021 MiTek Industries, Inc. Wed Apr 7 15:36:18 2021 Page 1
ID:PCDxLFEFgc?8hVLoJl8fL1zZ5Cf-DNYVx?TVIPU23XyDBKBc6Jm84Q_Woxf2C930ALzT3ax

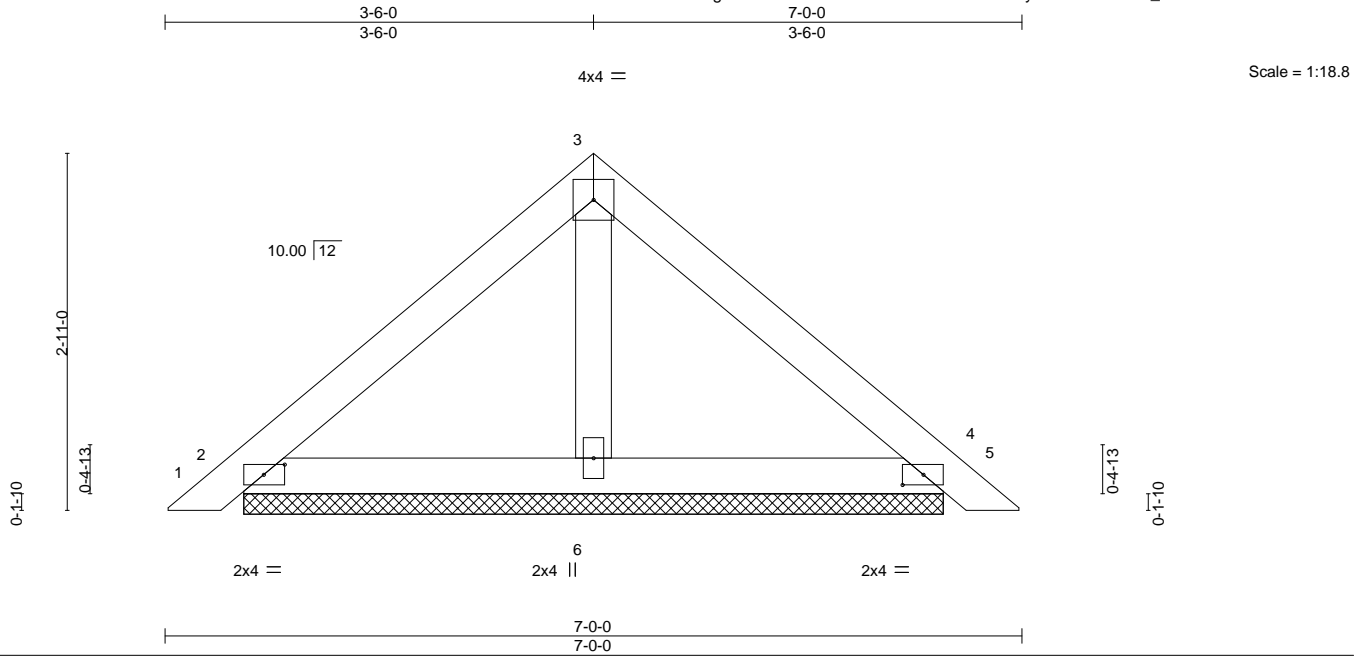


Plate Offsets (X,Y)--		[2:0-2-1,0-1-0], [4:0-2-1,0-1-0]			
LOADING (psf)	SPACING- 2-0-0	CSI.	DEFL. in (loc) l/defl L/d	PLATES	GRIP
TCLL 20.0	Plate Grip DOL 1.25	TC 0.17	Vert(LL) 0.00 5 n/r 120	MT20	244/190
TCDL 7.0	Lumber DOL 1.25	BC 0.08	Vert(CT) 0.00 5 n/r 120		
BCLL 0.0 *	Rep Stress Incr YES	WB 0.02	Horz(CT) 0.00 4 n/a n/a		
BCDL 10.0	Code FBC2020/TPI2014	Matrix-P		Weight: 25 lb	FT = 20%

LUMBER-

TOP CHORD 2x4 SP No.2
BOT CHORD 2x4 SP No.2
OTHERS 2x4 SP No.3

BRACING-

TOP CHORD Structural wood sheathing directly applied or 6'-0" oc purlins.
BOT CHORD Rigid ceiling directly applied or 10'-0" oc bracing.

REACTIONS.

(size) 2=5-8-9, 4=5-8-9, 6=5-8-9
Max Horz 2=60(LC 10)
Max Uplift 2=43(LC 12), 4=51(LC 13), 6=9(LC 12)
Max Grav 2=144(LC 1), 4=144(LC 1), 6=179(LC 1)

FORCES. (lb) - Max. Comp./Max. Ten. - All forces 250 (lb) or less except when shown.

NOTES-

- Unbalanced roof live loads have been considered for this design.
- Wind: ASCE 7-16; Vult=130mph (3-second gust) Vasd=101mph; TCDL=4.2psf; BCDL=3.0psf; h=20ft; Cat. II; Exp B; Encl., GCpi=0.18; MWFRS (envelope) gable end zone and C-C Exterior(2E) zone; C-C for members and forces & MWFRS for reactions shown; Lumber DOL=1.60 plate grip DOL=1.60
- Building Designer / Project engineer responsible for verifying applied roof live load shown covers rain loading requirements specific to the use of this truss component.
- Gable requires continuous bottom chord bearing.
- This truss has been designed for a 10.0 psf bottom chord live load nonconcurrent with any other live loads.
- * This truss has been designed for a live load of 20.0psf on the bottom chord in all areas where a rectangle 3'-6" tall by 2'-0" wide will fit between the bottom chord and any other members.
- Provide mechanical connection (by others) of truss to bearing plate capable of withstanding 100 lb uplift at joint(s) 2, 4, 6.
- See Standard Industry Piggyback Truss Connection Detail for Connection to base truss as applicable, or consult qualified building designer.

Joaquin Velez PE No.68182
MiTek USA, Inc. FL Cert 6634
6904 Parke East Blvd. Tampa FL 33610
Date:

April 9,2021

WARNING - Verify design parameters and READ NOTES ON THIS AND INCLUDED MITEK REFERENCE PAGE MII-7473 rev. 5/19/2020 BEFORE USE.

Design valid for use only with MiTek® connectors. This design is based only upon parameters shown, and is for an individual building component, not a truss system. Before use, the building designer must verify the applicability of design parameters and properly incorporate this design into the overall building design. Bracing indicated is to prevent buckling of individual truss web and/or chord members only. Additional temporary and permanent bracing is always required for stability and to prevent collapse with possible personal injury and property damage. For general guidance regarding the fabrication, storage, delivery, erection and bracing of trusses and truss systems, see

Safety Information available from Truss Plate Institute, 2670 Crain Highway, Suite 203 Waldorf, MD 20601
ANSI/TPI1 Quality Criteria, DSB-89 and BCSI Building Component



6904 Parke East Blvd.
Tampa, FL 36610

Job 2719007	Truss PB01G	Truss Type GABLE	Qty 2	Ply 1	IC CONST. - POOLE RES. Job Reference (optional)	T23496149
----------------	----------------	---------------------	----------	----------	--	-----------

Builders FirstSource (Jacksonville, FL), Jacksonville, FL - 32244, 8.430 s Mar 22 2021 MiTek Industries, Inc. Wed Apr 7 15:36:19 2021 Page 1
ID:PCDxLFEFgc?8hVLoJl8fL1zZ5Cf-hZ6t8LU7WjcvhhXQk2ireXlKbqL7XO_BRppainzT3aw

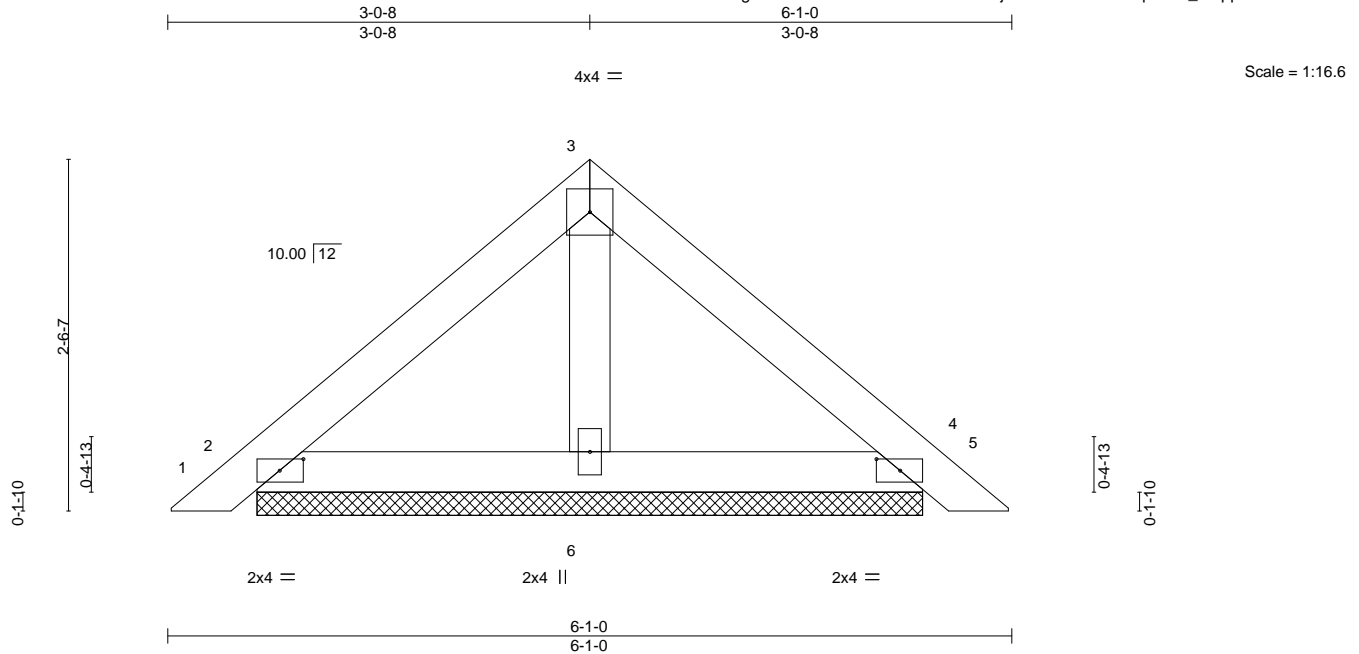


Plate Offsets (X,Y)--		[2:0-2-1,0-1-0], [4:0-2-1,0-1-0]										
LOADING (psf)		SPACING- 2-0-0		CSI.		DEFL. in (loc) l/defl L/d				PLATES GRIP		
TCLL	20.0	Plate Grip DOL	1.25	TC	0.12	Vert(LL)	0.00	5	n/r	120	MT20	244/190
TCDL	7.0	Lumber DOL	1.25	BC	0.06	Vert(CT)	0.00	5	n/r	120		
BCLL	0.0 *	Rep Stress Incr	YES	WB	0.02	Horz(CT)	0.00	4	n/a	n/a		
BCDL	10.0	Code FBC2020/TPI2014		Matrix-P							Weight: 21 lb	FT = 20%

LUMBER-

TOP CHORD 2x4 SP No.2
BOT CHORD 2x4 SP No.2
OTHERS 2x4 SP No.3

BRACING-

TOP CHORD Structural wood sheathing directly applied or 6-0-0 oc purlins.
BOT CHORD Rigid ceiling directly applied or 10-0-0 oc bracing.

REACTIONS.

(size) 2=4-9-9, 4=4-9-9, 6=4-9-9
Max Horz 2=-51(LC 10)
Max Uplift 2=-38(LC 12), 4=-44(LC 13), 6=-7(LC 12)
Max Grav 2=124(LC 1), 4=124(LC 1), 6=150(LC 1)

FORCES. (lb) - Max. Comp./Max. Ten. - All forces 250 (lb) or less except when shown.

NOTES-

- 1) Unbalanced roof live loads have been considered for this design.
- 2) Wind: ASCE 7-16; Vult=130mph (3-second gust) Vasd=101mph; TCDL=4.2psf; BCDL=3.0psf; h=20ft; Cat. II; Exp B; Encl., GCpi=0.18; MWFRS (envelope) gable end zone and C-C Exterior(2E) zone; C-C for members and forces & MWFRS for reactions shown; Lumber DOL=1.60 plate grip DOL=1.60
- 3) Truss designed for wind loads in the plane of the truss only. For studs exposed to wind (normal to the face), see Standard Industry Gable End Details as applicable, or consult qualified building designer as per ANSI/TPI 1.
- 4) Building Designer / Project engineer responsible for verifying applied roof live load shown covers rain loading requirements specific to the use of this truss component.
- 5) Gable requires continuous bottom chord bearing.
- 6) Gable studs spaced at 2-0-0 oc.
- 7) This truss has been designed for a 10.0 psf bottom chord live load nonconcurrent with any other live loads.
- 8) * This truss has been designed for a live load of 20.0psf on the bottom chord in all areas where a rectangle 3-6-0 tall by 2-0-0 wide will fit between the bottom chord and any other members.
- 9) Provide mechanical connection (by others) of truss to bearing plate capable of withstanding 100 lb uplift at joint(s) 2, 4, 6.
- 10) See Standard Industry Piggyback Truss Connection Detail for Connection to base truss as applicable, or consult qualified building designer.

Joaquin Velez PE No.68182
MiTek USA, Inc. FL Cert 6634
6904 Parke East Blvd. Tampa FL 33610
Date:

April 9,2021

WARNING - Verify design parameters and READ NOTES ON THIS AND INCLUDED MITEK REFERENCE PAGE MII-7473 rev. 5/19/2020 BEFORE USE.

Design valid for use only with MiTek® connectors. This design is based only upon parameters shown, and is for an individual building component, not a truss system. Before use, the building designer must verify the applicability of design parameters and properly incorporate this design into the overall building design. Bracing indicated is to prevent buckling of individual truss web and/or chord members only. Additional temporary and permanent bracing is always required for stability and to prevent collapse with possible personal injury and property damage. For general guidance regarding the fabrication, storage, delivery, erection and bracing of trusses and truss systems, see

Safety Information available from Truss Plate Institute, 2670 Crain Highway, Suite 203 Waldorf, MD 20601
ANSI/TPI1 Quality Criteria, DSB-89 and BCSI Building Component



6904 Parke East Blvd.
Tampa, FL 36610

Job 2719007	Truss PB02	Truss Type Piggyback	Qty 1	Ply 2	IC CONST. - POOLE RES. Job Reference (optional)	T23496150
----------------	---------------	-------------------------	----------	----------	--	-----------

Builders FirstSource (Jacksonville, FL), Jacksonville, FL - 32244, 8.430 s Mar 22 2021 MiTek Industries, Inc. Wed Apr 7 15:36:20 2021 Page 1
ID:PCDxLFEFGc?8hVLoJl8fL1zZ5Cf-9lgFLhVmH0kmlr6cllD4BkrVvEhdGrLKfTY7EDzT3av

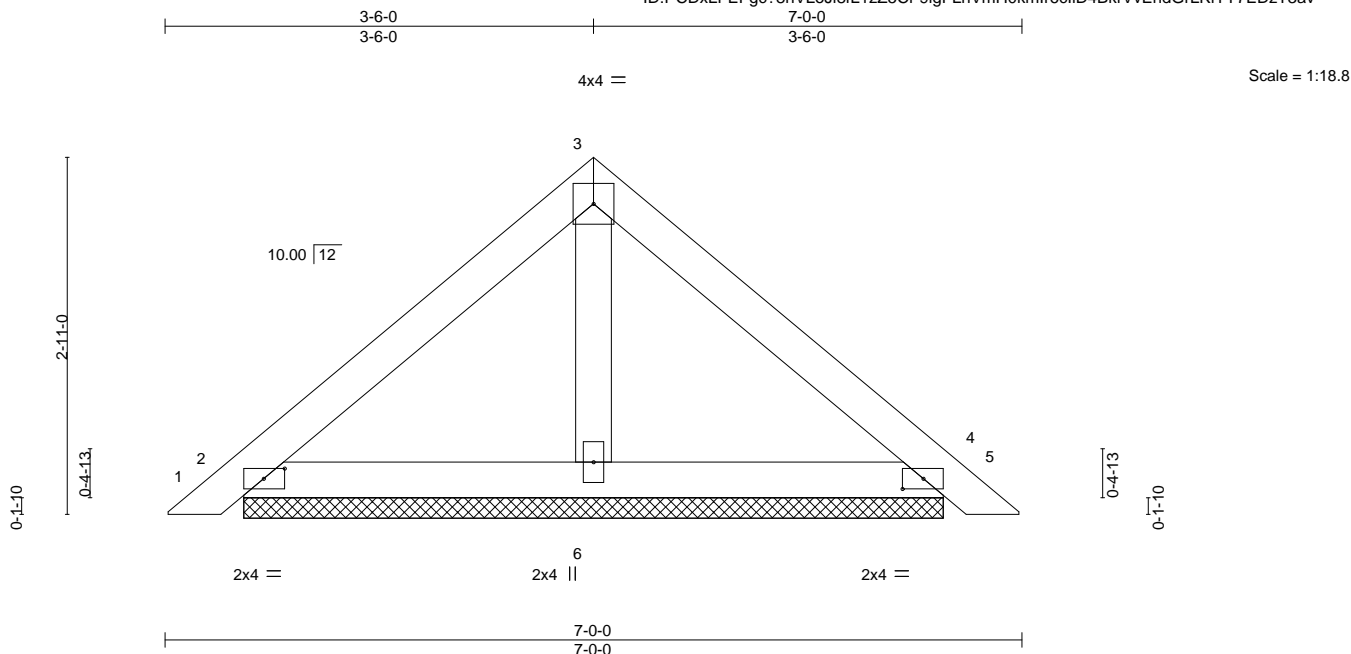


Plate Offsets (X,Y)-- [2:0-2-1,0-1-0], [4:0-2-1,0-1-0]															
LOADING (psf)		SPACING-		2-0-0		CSI.		DEFL.		in (loc) l/defl L/d		PLATES		GRIP	
TCLL	20.0	Plate Grip DOL		1.25		TC	0.08	Vert(LL)	0.00	5	n/r	120	MT20	244/190	
TCDL	7.0	Lumber DOL		1.25		BC	0.04	Vert(CT)	0.00	5	n/r	120			
BCLL	0.0 *	Rep Stress Incr		YES		WB	0.01	Horz(CT)	0.00	4	n/a	n/a			
BCDL	10.0	Code FBC2020/TPI2014				Matrix-P							Weight: 50 lb	FT = 20%	

LUMBER-

TOP CHORD 2x4 SP No.2
BOT CHORD 2x4 SP No.2
OTHERS 2x4 SP No.3

BRACING-

TOP CHORD Structural wood sheathing directly applied or 6'-0" oc purlins.
BOT CHORD Rigid ceiling directly applied or 10'-0" oc bracing.

REACTIONS.

(size) 2=5-8-9, 4=5-8-9, 6=5-8-9
Max Horz 2=60(LC 10)
Max Uplift 2=43(LC 12), 4=51(LC 13), 6=9(LC 12)
Max Grav 2=144(LC 1), 4=144(LC 1), 6=179(LC 1)

FORCES. (lb) - Max. Comp./Max. Ten. - All forces 250 (lb) or less except when shown.

NOTES-

- 2-ply truss to be connected together with 10d (0.131"x3") nails as follows:
Top chords connected as follows: 2x4 - 1 row at 0'-9" oc.
Bottom chords connected as follows: 2x4 - 1 row at 0'-9" oc.
- All loads are considered equally applied to all plies, except if noted as front (F) or back (B) face in the LOAD CASE(S) section. Ply to ply connections have been provided to distribute only loads noted as (F) or (B), unless otherwise indicated.
- Unbalanced roof live loads have been considered for this design.
- Wind: ASCE 7-16; Vult=130mph (3-second gust) Vasd=101mph; TCDL=4.2psf; BCDL=3.0psf; h=20ft; Cat. II; Exp B; Encl., GCpi=0.18; MWFRS (envelope) gable end zone and C-C Exterior(2E) zone; C-C for members and forces & MWFRS for reactions shown; Lumber DOL=1.60 plate grip DOL=1.60
- Building Designer / Project engineer responsible for verifying applied roof live load shown covers rain loading requirements specific to the use of this truss component.
- Gable requires continuous bottom chord bearing.
- This truss has been designed for a 10.0 psf bottom chord live load nonconcurrent with any other live loads.
- * This truss has been designed for a live load of 20.0psf on the bottom chord in all areas where a rectangle 3'-6" tall by 2'-0" wide will fit between the bottom chord and any other members.
- Provide mechanical connection (by others) of truss to bearing plate capable of withstanding 100 lb uplift at joint(s) 2, 4, 6.
- See Standard Industry Piggyback Truss Connection Detail for Connection to base truss as applicable, or consult qualified building designer.

Joaquin Velez PE No.68182
MiTek USA, Inc. FL Cert 6634
6904 Parke East Blvd. Tampa FL 33610
Date:

April 9,2021

WARNING - Verify design parameters and READ NOTES ON THIS AND INCLUDED MITEK REFERENCE PAGE MII-7473 rev. 5/19/2020 BEFORE USE.

Design valid for use only with MiTek® connectors. This design is based only upon parameters shown, and is for an individual building component, not a truss system. Before use, the building designer must verify the applicability of design parameters and properly incorporate this design into the overall building design. Bracing indicated is to prevent buckling of individual truss web and/or chord members only. Additional temporary and permanent bracing is always required for stability and to prevent collapse with possible personal injury and property damage. For general guidance regarding the fabrication, storage, delivery, erection and bracing of trusses and truss systems, see

ANSI/TPI1 Quality Criteria, DSB-89 and BCSI Building Component

Safety Information available from Truss Plate Institute, 2670 Crain Highway, Suite 203 Waldorf, MD 20601



6904 Parke East Blvd.
Tampa, FL 36610

Job 2719007	Truss PB03	Truss Type Piggyback	Qty 2	Ply 3	IC CONST. - POOLE RES. Job Reference (optional)	T23496151
----------------	---------------	-------------------------	----------	----------	--	-----------

Builders FirstSource (Jacksonville, FL), Jacksonville, FL - 32244, 8.430 s Mar 22 2021 MiTek Industries, Inc. Wed Apr 7 15:36:21 2021 Page 1
ID:PCDxLFEFGc?8hVLoJl8fL1zZ5Cf-dyEdZ1WO2Ksdw?hosTlJkyOh5e04?IfUu7lhmgzT3au

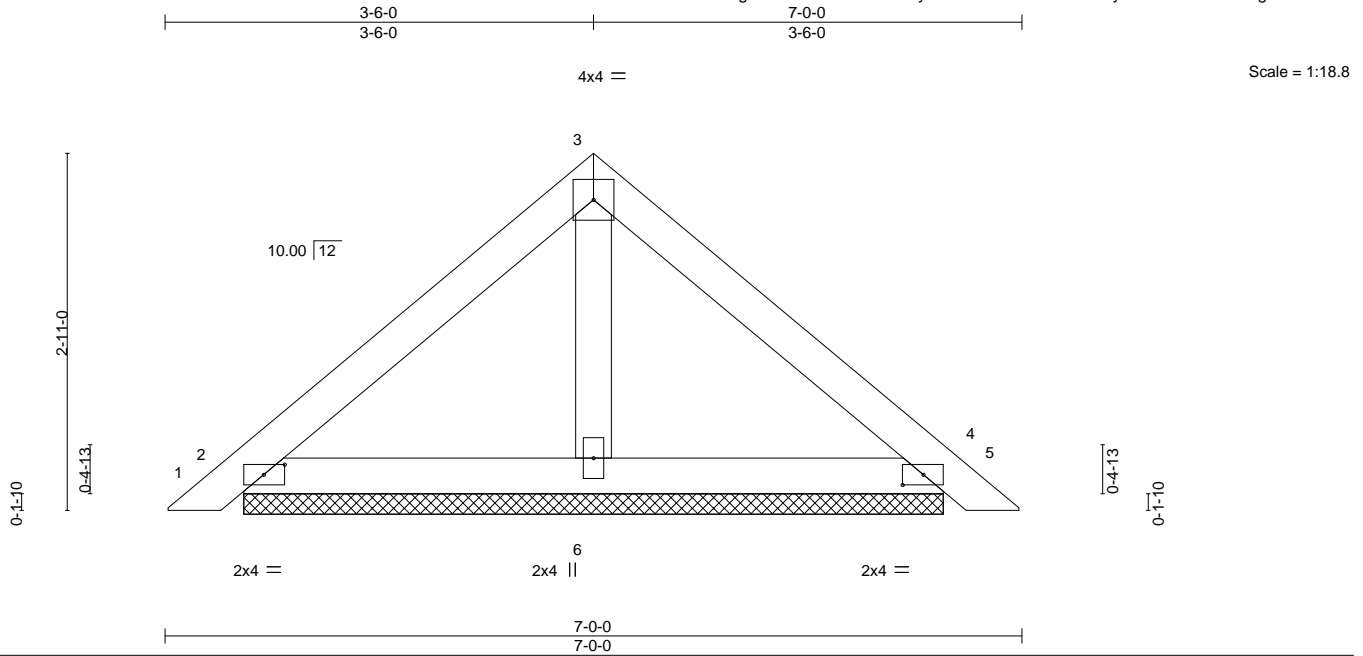


Plate Offsets (X,Y)--		[2:0-2-1,0-1-0], [4:0-2-1,0-1-0]										
LOADING (psf)		SPACING- 2-0-0		CSI.		DEFL. in (loc) l/defl L/d				PLATES GRIP		
TCLL	20.0	Plate Grip DOL	1.25	TC	0.06	Vert(LL)	0.00	5	n/r	120	MT20	244/190
TCDL	7.0	Lumber DOL	1.25	BC	0.03	Vert(CT)	0.00	5	n/r	120		
BCLL	0.0 *	Rep Stress Incr	YES	WB	0.01	Horz(CT)	0.00	4	n/a	n/a		
BCDL	10.0	Code FBC2020/TPI2014		Matrix-P							Weight: 75 lb	FT = 20%

LUMBER-		BRACING-	
TOP CHORD	2x4 SP No.2	TOP CHORD	Structural wood sheathing directly applied or 6-0-0 oc purlins.
BOT CHORD	2x4 SP No.2	BOT CHORD	Rigid ceiling directly applied or 10-0-0 oc bracing.
OTHERS	2x4 SP No.3		

REACTIONS. (size) 2=5-8-9, 4=5-8-9, 6=5-8-9
Max Horz 2=60(LC 10)
Max Uplift 2=43(LC 12), 4=51(LC 13), 6=9(LC 12)
Max Grav 2=144(LC 1), 4=144(LC 1), 6=179(LC 1)

FORCES. (lb) - Max. Comp./Max. Ten. - All forces 250 (lb) or less except when shown.

NOTES-

- 3-ply truss to be connected together with 10d (0.131"x3") nails as follows:
Top chords connected as follows: 2x4 - 1 row at 0-9-0 oc.
Bottom chords connected as follows: 2x4 - 1 row at 0-9-0 oc.
- All loads are considered equally applied to all plies, except if noted as front (F) or back (B) face in the LOAD CASE(S) section. Ply to ply connections have been provided to distribute only loads noted as (F) or (B), unless otherwise indicated.
- Unbalanced roof live loads have been considered for this design.
- Wind: ASCE 7-16; Vult=130mph (3-second gust) Vasd=101mph; TCDL=4.2psf; BCDL=3.0psf; h=20ft; Cat. II; Exp B; Encl., GCpi=0.18; MWFRS (envelope) gable end zone and C-C Exterior(2E) zone; C-C for members and forces & MWFRS for reactions shown; Lumber DOL=1.60 plate grip DOL=1.60
- Building Designer / Project engineer responsible for verifying applied roof live load shown covers rain loading requirements specific to the use of this truss component.
- Gable requires continuous bottom chord bearing.
- This truss has been designed for a 10.0 psf bottom chord live load nonconcurrent with any other live loads.
- * This truss has been designed for a live load of 20.0psf on the bottom chord in all areas where a rectangle 3-6-0 tall by 2-0-0 wide will fit between the bottom chord and any other members.
- Provide mechanical connection (by others) of truss to bearing plate capable of withstanding 100 lb uplift at joint(s) 2, 4, 6.
- See Standard Industry Piggyback Truss Connection Detail for Connection to base truss as applicable, or consult qualified building designer.

Joaquin Velez PE No.68182
MiTek USA, Inc. FL Cert 6634
6904 Parke East Blvd. Tampa FL 33610
Date:

April 9,2021

WARNING - Verify design parameters and READ NOTES ON THIS AND INCLUDED MITEK REFERENCE PAGE MII-7473 rev. 5/19/2020 BEFORE USE.

Design valid for use only with MiTek® connectors. This design is based only upon parameters shown, and is for an individual building component, not a truss system. Before use, the building designer must verify the applicability of design parameters and properly incorporate this design into the overall building design. Bracing indicated is to prevent buckling of individual truss web and/or chord members only. Additional temporary and permanent bracing is always required for stability and to prevent collapse with possible personal injury and property damage. For general guidance regarding the fabrication, storage, delivery, erection and bracing of trusses and truss systems, see


Safety Information available from Truss Plate Institute, 2670 Crain Highway, Suite 203 Waldorf, MD 20601
ANSI/TPI1 Quality Criteria, DSB-89 and BCSI Building Component



6904 Parke East Blvd.
Tampa, FL 36610

Job 2719007	Truss PB04	Truss Type Piggyback	Qty 16	Ply 1	IC CONST. - POOLE RES. Job Reference (optional)	T23496152
----------------	---------------	-------------------------	-----------	----------	--	-----------

Builders FirstSource (Jacksonville, FL), Jacksonville, FL - 32244, 8.430 s Mar 22 2021 MiTek Industries, Inc. Wed Apr 7 15:36:21 2021 Page 1
ID:PCDxLFEFGc?8hVLoJl8fL1zZ5Cf-dyEdZ1WO2Ksdw?hosTlJkyOgne0j?IUUu7lhmgzT3au

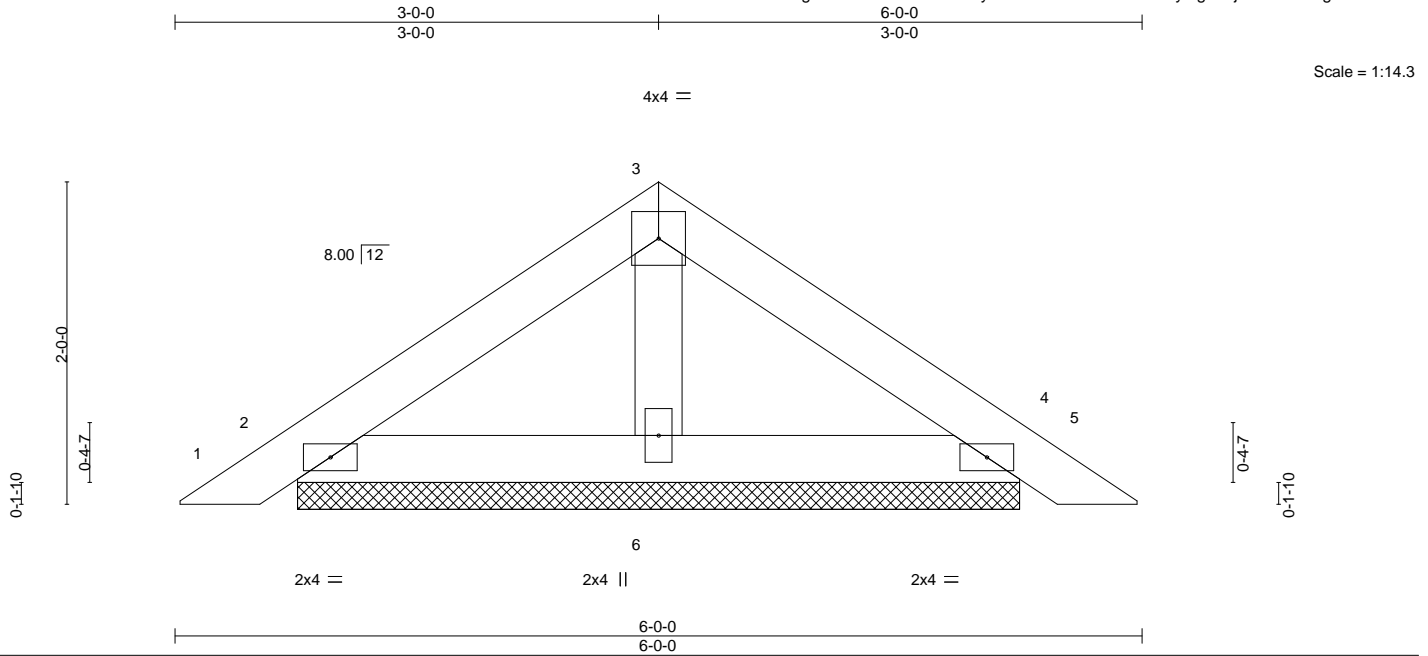

LOADING (psf)	SPACING-		CSI.	DEFL.	in	(loc)	l/defl	L/d	PLATES	GRIP
TCLL 20.0	Plate Grip DOL	2-0-0	TC 0.08	Vert(LL)	0.00	5	n/r	120	MT20	244/190
TCDL 7.0	Lumber DOL	1.25	BC 0.05	Vert(CT)	0.00	5	n/r	120		
BCLL 0.0 *	Rep Stress Incr	YES	WB 0.02	Horz(CT)	0.00	4	n/a	n/a		
BCDL 10.0	Code FBC2020/TPI2014		Matrix-P						Weight: 19 lb	FT = 20%

LUMBER-

TOP CHORD 2x4 SP No.2
BOT CHORD 2x4 SP No.2
OTHERS 2x4 SP No.3

BRACING-

TOP CHORD Structural wood sheathing directly applied or 6'-0-0 oc purlins.
BOT CHORD Rigid ceiling directly applied or 10'-0-0 oc bracing.

REACTIONS.

(size) 2=4-5-12, 4=4-5-12, 6=4-5-12
Max Horz 2=-40(LC 10)
Max Uplift 2=-38(LC 12), 4=-44(LC 13), 6=-10(LC 12)
Max Grav 2=117(LC 1), 4=117(LC 1), 6=149(LC 1)

FORCES. (lb) - Max. Comp./Max. Ten. - All forces 250 (lb) or less except when shown.

NOTES-

- Unbalanced roof live loads have been considered for this design.
- Wind: ASCE 7-16; Vult=130mph (3-second gust) Vasd=101mph; TCDL=4.2psf; BCDL=3.0psf; h=20ft; Cat. II; Exp B; Encl., GCpi=0.18; MWFRS (envelope) gable end zone and C-C Exterior(2E) zone; C-C for members and forces & MWFRS for reactions shown; Lumber DOL=1.60 plate grip DOL=1.60
- Building Designer / Project engineer responsible for verifying applied roof live load shown covers rain loading requirements specific to the use of this truss component.
- Gable requires continuous bottom chord bearing.
- This truss has been designed for a 10.0 psf bottom chord live load nonconcurrent with any other live loads.
- * This truss has been designed for a live load of 20.0psf on the bottom chord in all areas where a rectangle 3'-6-0 tall by 2'-0-0 wide will fit between the bottom chord and any other members.
- Provide mechanical connection (by others) of truss to bearing plate capable of withstanding 100 lb uplift at joint(s) 2, 4, 6.
- See Standard Industry Piggyback Truss Connection Detail for Connection to base truss as applicable, or consult qualified building designer.

Joaquin Velez PE No.68182
MiTek USA, Inc. FL Cert 6634
6904 Parke East Blvd. Tampa FL 33610
Date:

April 9,2021

WARNING - Verify design parameters and READ NOTES ON THIS AND INCLUDED MITEK REFERENCE PAGE MII-7473 rev. 5/19/2020 BEFORE USE.

Design valid for use only with MiTek® connectors. This design is based only upon parameters shown, and is for an individual building component, not a truss system. Before use, the building designer must verify the applicability of design parameters and properly incorporate this design into the overall building design. Bracing indicated is to prevent buckling of individual truss web and/or chord members only. Additional temporary and permanent bracing is always required for stability and to prevent collapse with possible personal injury and property damage. For general guidance regarding the fabrication, storage, delivery, erection and bracing of trusses and truss systems, see

Safety Information available from Truss Plate Institute, 2670 Crain Highway, Suite 203 Waldorf, MD 20601
ANSI/TPI1 Quality Criteria, DSB-89 and BCSI Building Component




6904 Parke East Blvd.
Tampa, FL 36610

Job 2719007	Truss PB04G	Truss Type GABLE	Qty 2	Ply 1	IC CONST. - POOLE RES. Job Reference (optional)	T23496153
----------------	----------------	---------------------	----------	----------	--	-----------

Builders FirstSource (Jacksonville, FL), Jacksonville, FL - 32244,

8.430 s Mar 22 2021 MiTek Industries, Inc. Wed Apr 7 15:36:22 2021 Page 1
ID:PCDxLFEFgc?8hVLoJl8fL1zZ5Cf-58o?mNW0pe_UY9G?QAGYG9ws31MHkldp7n1EJ6zT3at

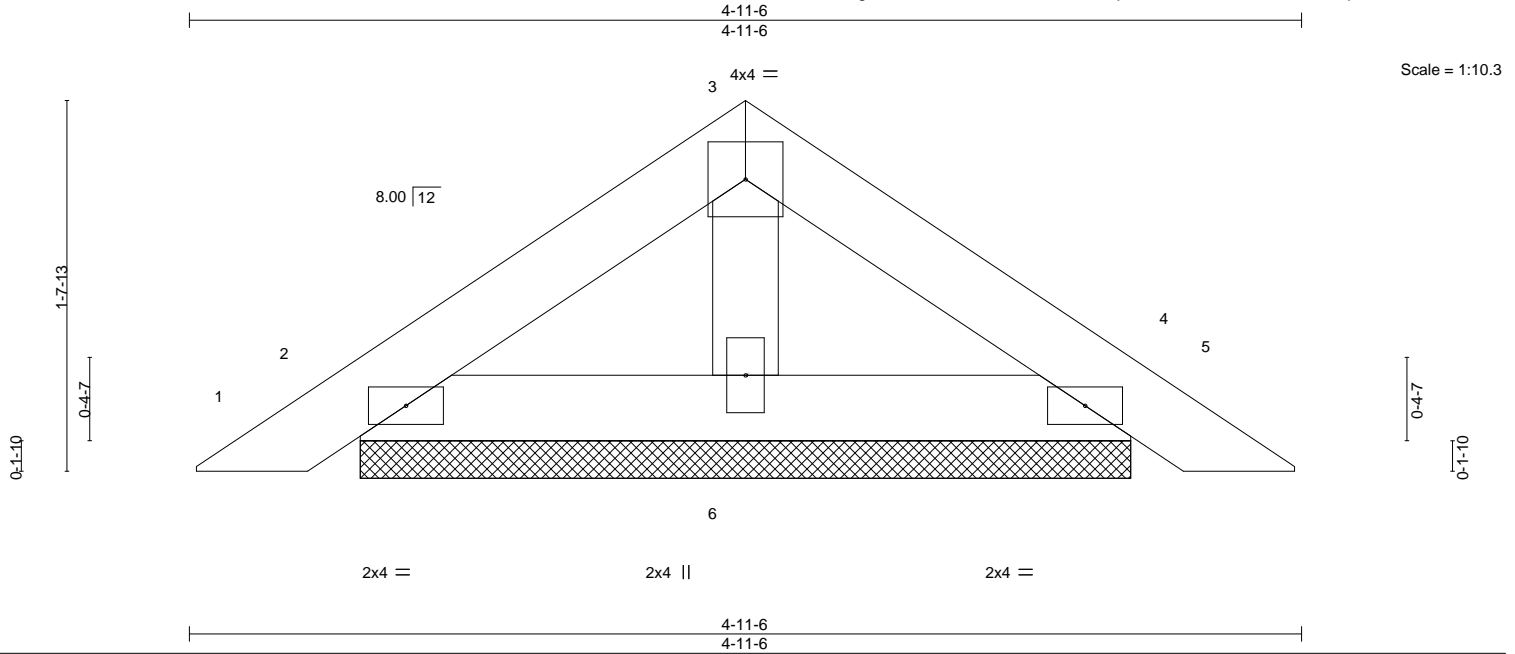

LOADING (psf)	SPACING-	CSI.	DEFL.	PLATES	GRIP
TCLL 20.0	2-0-0	TC 0.04	in (loc) l/defl L/d	MT20	244/190
TCDL 7.0	Plate Grip DOL 1.25	BC 0.03	Vert(LL) 0.00 4 n/r 120		
BCLL 0.0 *	Lumber DOL 1.25	WB 0.01	Vert(CT) 0.00 4 n/r 120		
BCDL 10.0	Rep Stress Incr YES	Matrix-P	Horz(CT) 0.00 4 n/a n/a		
	Code FBC2020/TPI2014			Weight: 15 lb	FT = 20%

LUMBER-

TOP CHORD 2x4 SP No.2
BOT CHORD 2x4 SP No.2
WEBS 2x4 SP No.3

BRACING-

TOP CHORD Structural wood sheathing directly applied or 4-11-6 oc purlins.
BOT CHORD Rigid ceiling directly applied or 10-0-0 oc bracing.

REACTIONS.

(size) 2=3-5-2, 4=3-5-2, 6=3-5-2
Max Horz 2=-32(LC 10)
Max Uplift 2=-33(LC 12), 4=-37(LC 13), 6=-6(LC 12)
Max Grav 2=97(LC 1), 4=97(LC 1), 6=112(LC 1)

FORCES. (lb) - Max. Comp./Max. Ten. - All forces 250 (lb) or less except when shown.

NOTES-

- Unbalanced roof live loads have been considered for this design.
- Wind: ASCE 7-16; Vult=130mph (3-second gust) Vasd=101mph; TCDL=4.2psf; BCDL=3.0psf; h=20ft; Cat. II; Exp B; Encl., GCpi=0.18; MWFRS (envelope) gable end zone and C-C Exterior(2E) zone; C-C for members and forces & MWFRS for reactions shown; Lumber DOL=1.60 plate grip DOL=1.60
- Truss designed for wind loads in the plane of the truss only. For studs exposed to wind (normal to the face), see Standard Industry Gable End Details as applicable, or consult qualified building designer as per ANSI/TPI 1.
- Building Designer / Project engineer responsible for verifying applied roof live load shown covers rain loading requirements specific to the use of this truss component.
- Gable requires continuous bottom chord bearing.
- Gable studs spaced at 2-0-0 oc.
- This truss has been designed for a 10.0 psf bottom chord live load nonconcurrent with any other live loads.
- * This truss has been designed for a live load of 20.0psf on the bottom chord in all areas where a rectangle 3-6-0 tall by 2-0-0 wide will fit between the bottom chord and any other members.
- Provide mechanical connection (by others) of truss to bearing plate capable of withstanding 100 lb uplift at joint(s) 2, 4, 6.
- See Standard Industry Piggyback Truss Connection Detail for Connection to base truss as applicable, or consult qualified building designer.

Joaquin Velez PE No.68182
MiTek USA, Inc. FL Cert 6634
6904 Parke East Blvd. Tampa FL 33610
Date:

April 9,2021

WARNING - Verify design parameters and READ NOTES ON THIS AND INCLUDED MITEK REFERENCE PAGE MII-7473 rev. 5/19/2020 BEFORE USE.

Design valid for use only with MiTek® connectors. This design is based only upon parameters shown, and is for an individual building component, not a truss system. Before use, the building designer must verify the applicability of design parameters and properly incorporate this design into the overall building design. Bracing indicated is to prevent buckling of individual truss web and/or chord members only. Additional temporary and permanent bracing is always required for stability and to prevent collapse with possible personal injury and property damage. For general guidance regarding the fabrication, storage, delivery, erection and bracing of trusses and truss systems, see


Safety Information available from Truss Plate Institute, 2670 Crain Highway, Suite 203 Waldorf, MD 20601
ANSI/TPI1 Quality Criteria, DSB-89 and BCSI Building Component



6904 Parke East Blvd.
Tampa, FL 36610

Job 2719007	Truss T01G	Truss Type GABLE	Qty 1	Ply 1	IC CONST. - POOLE RES. Job Reference (optional)	T23496155
----------------	---------------	---------------------	----------	----------	--	-----------

Builders FirstSource (Jacksonville, FL), Jacksonville, FL - 32244, 8.430 s Mar 22 2021 MiTek Industries, Inc. Wed Apr 7 15:36:26 2021 Page 1
ID:PCDxLFEFGc?8hVLoJl8fL1zZ5Cf_v1WckaWtsUw0mamf0KUQ?5UTffxgWND2P?SSztT3ap

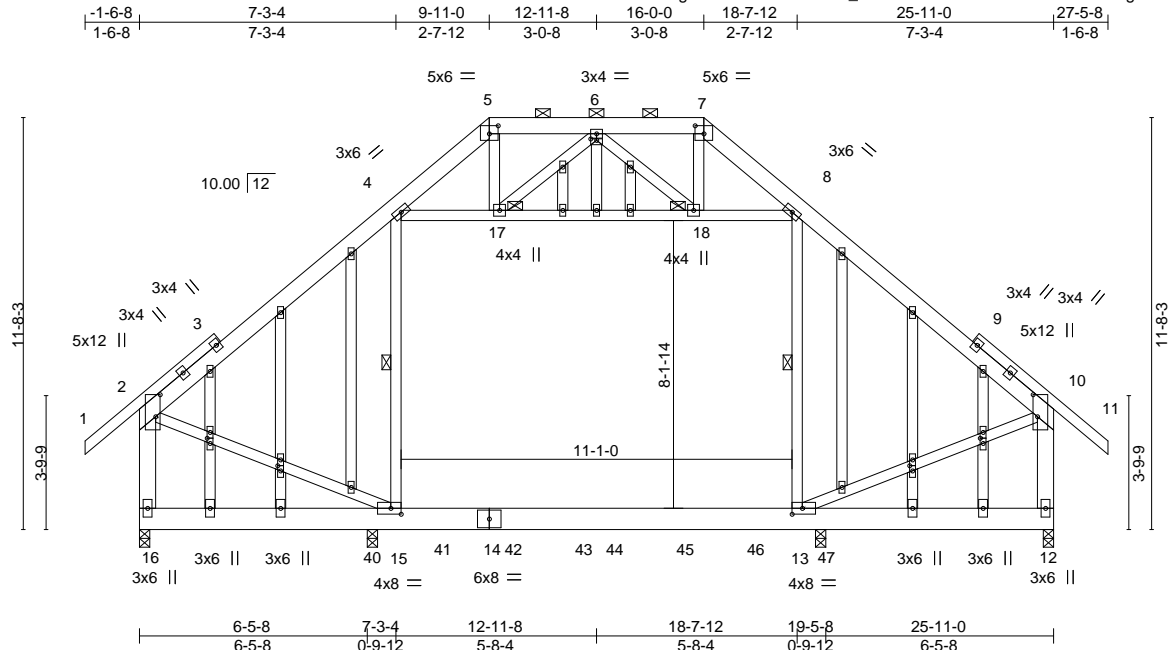

Job	Truss	Truss Type	Qty	Ply	IC CONST. - POOLE RES.	T23496155
2719007	T01G	GABLE	1	1	Job Reference (optional)	

- NOTES-**
- 14) Hanger(s) or other connection device(s) shall be provided sufficient to support concentrated load(s) 45 lb down and 41 lb up at 6-6-4, 45 lb down and 41 lb up at 8-6-4, 45 lb down and 41 lb up at 10-6-4, 45 lb down and 41 lb up at 12-6-4, 45 lb down and 41 lb up at 13-4-12, 45 lb down and 41 lb up at 15-4-12, and 45 lb down and 41 lb up at 17-4-12, and 45 lb down and 41 lb up at 19-4-12 on bottom chord. The design/selection of such connection device(s) is the responsibility of others.
- 15) Attic room checked for L/360 deflection.
- 16) In the LOAD CASE(S) section, loads applied to the face of the truss are noted as front (F) or back (B).

- LOAD CASE(S)** Standard
- 1) Dead + Roof Live (balanced): Lumber Increase=1.25, Plate Increase=1.25
- Uniform Loads (plf)
- Vert: 1-2=-54, 2-5=-54, 5-7=-54, 7-10=-54, 10-11=-54, 15-16=-20, 13-15=-40, 12-13=-20, 4-8=-10
- Drag: 4-15=-10, 8-13=-10
- Concentrated Loads (lb)
- Vert: 40=1(B) 41=1(B) 42=1(B) 43=1(B) 44=1(B) 45=1(B) 46=1(B) 47=1(B)

WARNING - Verify design parameters and READ NOTES ON THIS AND INCLUDED MITEK REFERENCE PAGE MI-7473 rev. 5/19/2020 BEFORE USE.
 Design valid for use only with MiTek® connectors. This design is based only upon parameters shown, and is for an individual building component, not a truss system. Before use, the building designer must verify the applicability of design parameters and properly incorporate this design into the overall building design. Bracing indicated is to prevent buckling of individual truss web and/or chord members only. Additional temporary and permanent bracing is always required for stability and to prevent collapse with possible personal injury and property damage. For general guidance regarding the fabrication, storage, delivery, erection and bracing of trusses and truss systems, see **ANSI/TP1 Quality Criteria, DSB-89 and BCSI Building Component Safety Information** available from Truss Plate Institute, 2670 Crain Highway, Suite 203 Waldorf, MD 20601

Job 2719007	Truss T02	Truss Type ATTIC GIRDER	Qty 1	Ply 3	IC CONST. - POOLE RES. Job Reference (optional) T23496156
----------------	--------------	----------------------------	----------	-----------------	---

Builders FirstSource (Jacksonville, FL), Jacksonville, FL - 32244,

8.430 s Mar 22 2021 MiTek Industries, Inc. Wed Apr 7 15:36:28 2021 Page 2
ID:PCDxLFEFgc?8hVLoJl8fL1zZ5Cf-wl9H1QbnOUkdG4j8mRNyWQAnsSGq8HQWVjUYWmzT3an

NOTES-

- 15) Hanger(s) or other connection device(s) shall be provided sufficient to support concentrated load(s) 2055 lb down and 804 lb up at 18-9-7 on bottom chord. The design/selection of such connection device(s) is the responsibility of others.
- 16) Attic room checked for L/360 deflection.

LOAD CASE(S) Standard

- 1) Dead + Roof Live (balanced): Lumber Increase=1.25, Plate Increase=1.25
- Uniform Loads (plf)
- Vert: 1-2=-54, 3-4=-54, 4-6=-54, 6-8=-54, 8-9=-54, 13-14=-285(F=-265), 11-13=-305(F=-265), 10-11=-20, 15-16=-10
- Drag: 13-15=-10, 11-16=-10
- Concentrated Loads (lb)
- Vert: 11=-2055(F)
- Trapezoidal Loads (plf)
- Vert: 2=-152(F=-73)-to-3=-79

WARNING - Verify design parameters and READ NOTES ON THIS AND INCLUDED MITEK REFERENCE PAGE MII-7473 rev. 5/19/2020 BEFORE USE.

Design valid for use only with MiTek® connectors. This design is based only upon parameters shown, and is for an individual building component, not a truss system. Before use, the building designer must verify the applicability of design parameters and properly incorporate this design into the overall building design. Bracing indicated is to prevent buckling of individual truss web and/or chord members only. Additional temporary and permanent bracing is always required for stability and to prevent collapse with possible personal injury and property damage. For general guidance regarding the fabrication, storage, delivery, erection and bracing of trusses and truss systems, see

Safety Information available from Truss Plate Institute, 2670 Crain Highway, Suite 203 Waldorf, MD 20601
ANSI/TPI1 Quality Criteria, DSB-89 and BCSI Building Component



6904 Parke East Blvd.
Tampa, FL 36610

Job 2719007	Truss T03	Truss Type ATTIC GIRDER	Qty 1	Ply 3	IC CONST. - POOLE RES. Job Reference (optional)	T23496157
----------------	--------------	----------------------------	----------	----------	--	-----------

Builders FirstSource (Jacksonville, FL), Jacksonville, FL - 32244, 8.430 s Mar 22 2021 MiTek Industries, Inc. Wed Apr 7 15:36:30 2021 Page 1
ID:PCDxLFEFGc?8hVLoJl8fL1zZ5Cf-sgH1S6d1w5_LVNtXusPQbrF7XGyHcBupz1zfbezT3al

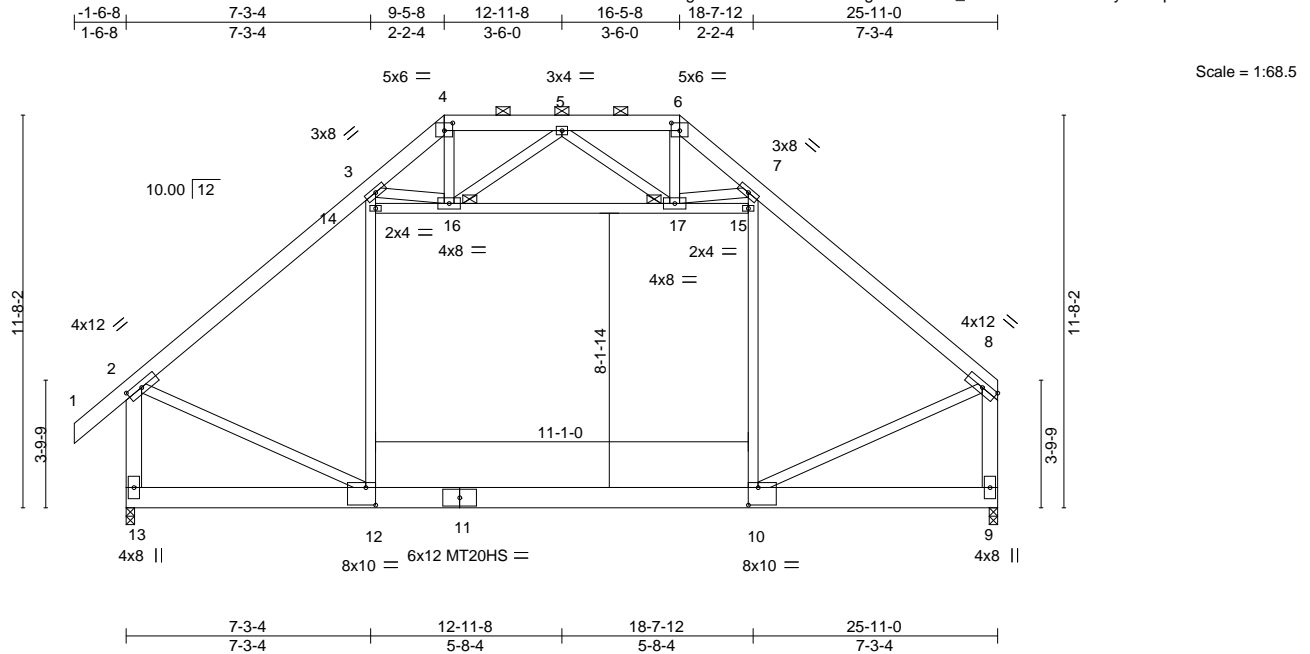


Plate Offsets (X,Y)--										[2:0-5-8,0-2-0], [4:0-3-0,0-2-12], [6:0-3-0,0-2-12], [10:0-3-8,0-6-4], [12:0-3-8,0-6-4]									
LOADING (psf)		SPACING-		2-0-0		CSI.		DEFL.		in (loc)		l/defl		L/d		PLATES		GRIP	
TCLL	20.0	Plate Grip DOL		1.25		TC	0.39	Vert(LL)	-0.26	10-12	>999		240		MT20	244/190			
TCDL	7.0	Lumber DOL		1.25		BC	0.60	Vert(CT)	-0.36	10-12	>850		180		MT20HS	187/143			
BCLL	0.0 *	Rep Stress Incr		NO		WB	0.77	Horz(CT)	0.01	9	n/a		n/a						
BCDL	10.0	Code FBC2020/TPI2014				Matrix-MS		Attic	-0.21	10-12	637		360		Weight: 787 lb		FT = 20%		

LUMBER-

TOP CHORD 2x6 SP No.2
BOT CHORD 2x8 SP 2400F 2.0E
WEBS 2x4 SP No.3 *Except*
2-13,8-9: 2x6 SP No.2

BRACING-

TOP CHORD Structural wood sheathing directly applied or 6-0-0 oc purlins, except end verticals, and 2-0-0 oc purlins (6-0-0 max.): 4-6.
BOT CHORD Rigid ceiling directly applied or 6-0-0 oc bracing.
JOINTS 1 Brace at Jt(s): 16, 17

REACTIONS.

(size) 13=0-3-0 (req. 0-3-3), 9=0-3-0
Max Horz 13=192(LC 5)
Max Uplift 13=1858(LC 4), 9=1401(LC 4)
Max Grav 13=8174(LC 35), 9=5844(LC 35)

SUPPLEMENTARY BEARING PLATES, SPECIAL ANCHORAGE, OR OTHER MEANS TO ALLOW FOR THE MINIMUM REQUIRED SUPPORT WIDTH (SUCH AS COLUMN CAPS, BEARING BLOCKS, ETC.) ARE THE RESPONSIBILITY OF THE TRUSS MANUFACTURER OR THE BUILDING DESIGNER.

FORCES.

(lb) - Max. Comp./Max. Ten. - All forces 250 (lb) or less except when shown.
TOP CHORD 2-3=-6813/1554, 3-4=-1825/405, 4-5=-1481/341, 5-6=-1340/384, 6-7=-1784/447,
7-8=-6338/1406, 2-13=-7037/1574, 8-9=-6496/1408
BOT CHORD 12-13=-385/617, 10-12=-996/4877, 9-10=-265/147
WEBS 12-14=-906/3512, 3-14=-828/3506, 14-16=-348/540, 16-17=-3421/740, 15-17=-588/348,
10-15=-896/3547, 7-15=-819/3541, 2-12=-1245/5152, 8-10=-1077/5532, 4-16=-292/1128,
6-17=-231/1190, 5-16=-370/319, 5-17=-577/383, 3-16=-3782/842, 7-17=-3631/871

NOTES-

- 3-ply truss to be connected together with 10d (0.131"x3") nails as follows:
Top chords connected as follows: 2x6 - 2 rows staggered at 0-9-0 oc.
Bottom chords connected as follows: 2x8 - 2 rows staggered at 0-9-0 oc.
Webs connected as follows: 2x4 - 1 row at 0-9-0 oc.
- All loads are considered equally applied to all plies, except if noted as front (F) or back (B) face in the LOAD CASE(S) section. Ply to ply connections have been provided to distribute only loads noted as (F) or (B), unless otherwise indicated.
- Unbalanced roof live loads have been considered for this design.
- Wind: ASCE 7-16; Vult=130mph (3-second gust) Vasd=101mph; TCDL=4.2psf; BCDL=3.0psf; h=20ft; Cat. II; Exp B; Encl., GCpi=0.18; MWFRS (envelope) gable end zone; porch left exposed; Lumber DOL=1.60 plate grip DOL=1.60
- Building Designer / Project engineer responsible for verifying applied roof live load shown covers rain loading requirements specific to the use of this truss component.
- Provide adequate drainage to prevent water ponding.
- All plates are MT20 plates unless otherwise indicated.
- This truss has been designed for a 10.0 psf bottom chord live load nonconcurrent with any other live loads.
- * This truss has been designed for a live load of 20.0psf on the bottom chord in all areas where a rectangle 3-6-0 tall by 2-0-0 wide will fit between the bottom chord and any other members.
- Ceiling dead load (5.0 psf) on member(s). 14-16, 16-17, 15-17; Wall dead load (5.0psf) on member(s).12-14, 10-15
- Bottom chord live load (40.0 psf) and additional bottom chord dead load (10.0 psf) applied only to room. 10-12
- WARNING: Required bearing size at joint(s) 13 greater than input bearing size.
- Provide mechanical connection (by others) of truss to bearing plate capable of withstanding 100 lb uplift at joint(s) except (jt=lb) 13=1858, 9=1401.
- Graphical purlin representation does not depict the size or the orientation of the purlin along the top and/or bottom chord.

Joaquin Velez PE No.68182
MiTek USA, Inc. FL Cert 6634
6904 Parke East Blvd. Tampa FL 33610
Date:

April 9,2021

Continued on page 2

WARNING - Verify design parameters and READ NOTES ON THIS AND INCLUDED MITEK REFERENCE PAGE MII-7473 rev. 5/19/2020 BEFORE USE.
Design valid for use only with MiTek® connectors. This design is based only upon parameters shown, and is for an individual building component, not a truss system. Before use, the building designer must verify the applicability of design parameters and properly incorporate this design into the overall building design. Bracing indicated is to prevent buckling of individual truss web and/or chord members only. Additional temporary and permanent bracing is always required for stability and to prevent collapse with possible personal injury and property damage. For general guidance regarding the fabrication, storage, delivery, erection and bracing of trusses and truss systems, see **ANSI/TPI1 Quality Criteria, DSB-89 and BCSI Building Component Safety Information** available from Truss Plate Institute, 2670 Crain Highway, Suite 203 Waldorf, MD 20601



6904 Parke East Blvd.
Tampa, FL 33610

Job 2719007	Truss T03	Truss Type ATTIC GIRDER	Qty 1	Ply 3	IC CONST. - POOLE RES. Job Reference (optional) T23496157
----------------	--------------	----------------------------	----------	-----------------	---

Builders FirstSource (Jacksonville, FL), Jacksonville, FL - 32244,

8.430 s Mar 22 2021 MiTek Industries, Inc. Wed Apr 7 15:36:30 2021 Page 2
ID:PCDxLFEFgc?8hVLoJl8fL1zZ5Cf-sgH1S6d1w5_LVNtXusPQbrF7XGyHcBupz1zfbezT3al

NOTES-

- 15) Hanger(s) or other connection device(s) shall be provided sufficient to support concentrated load(s) 2032 lb down and 782 lb up at 18-9-7 on bottom chord. The design/selection of such connection device(s) is the responsibility of others.
- 16) Attic room checked for L/360 deflection.

LOAD CASE(S) Standard

- 1) Dead + Roof Live (balanced): Lumber Increase=1.25, Plate Increase=1.25
- Uniform Loads (plf)
- Vert: 1-2=-54, 3-4=-54, 4-6=-54, 6-8=-54, 12-13=-285(F=-265), 10-12=-305(F=-265), 9-10=-20, 14-15=-10
- Drag: 12-14=-10, 10-15=-10
- Concentrated Loads (lb)
- Vert: 10=-2032(B)
- Trapezoidal Loads (plf)
- Vert: 2=-152(F=-73)-to-3=-79

WARNING - Verify design parameters and READ NOTES ON THIS AND INCLUDED MITEK REFERENCE PAGE MII-7473 rev. 5/19/2020 BEFORE USE.

Design valid for use only with MiTek® connectors. This design is based only upon parameters shown, and is for an individual building component, not a truss system. Before use, the building designer must verify the applicability of design parameters and properly incorporate this design into the overall building design. Bracing indicated is to prevent buckling of individual truss web and/or chord members only. Additional temporary and permanent bracing is always required for stability and to prevent collapse with possible personal injury and property damage. For general guidance regarding the fabrication, storage, delivery, erection and bracing of trusses and truss systems, see

Safety Information available from Truss Plate Institute, 2670 Crain Highway, Suite 203 Waldorf, MD 20601 **ANSI/TPI1 Quality Criteria, DSB-89 and BCSI Building Component**



6904 Parke East Blvd.
Tampa, FL 36610

Job 2719007	Truss T04	Truss Type Attic	Qty 2	Ply 1	IC CONST. - POOLE RES. Job Reference (optional)	T23496158
----------------	--------------	---------------------	----------	----------	--	-----------

Builders FirstSource (Jacksonville, FL), Jacksonville, FL - 32244, 8.430 s Mar 22 2021 MiTek Industries, Inc. Wed Apr 7 15:36:31 2021 Page 1
ID:PCDxLFEFGc?8hVLoJl8fL1zZ5Cf-KtqPfSdfhP6C7XSjRZwf73oHpgKzLhtyBhjC75zT3ak

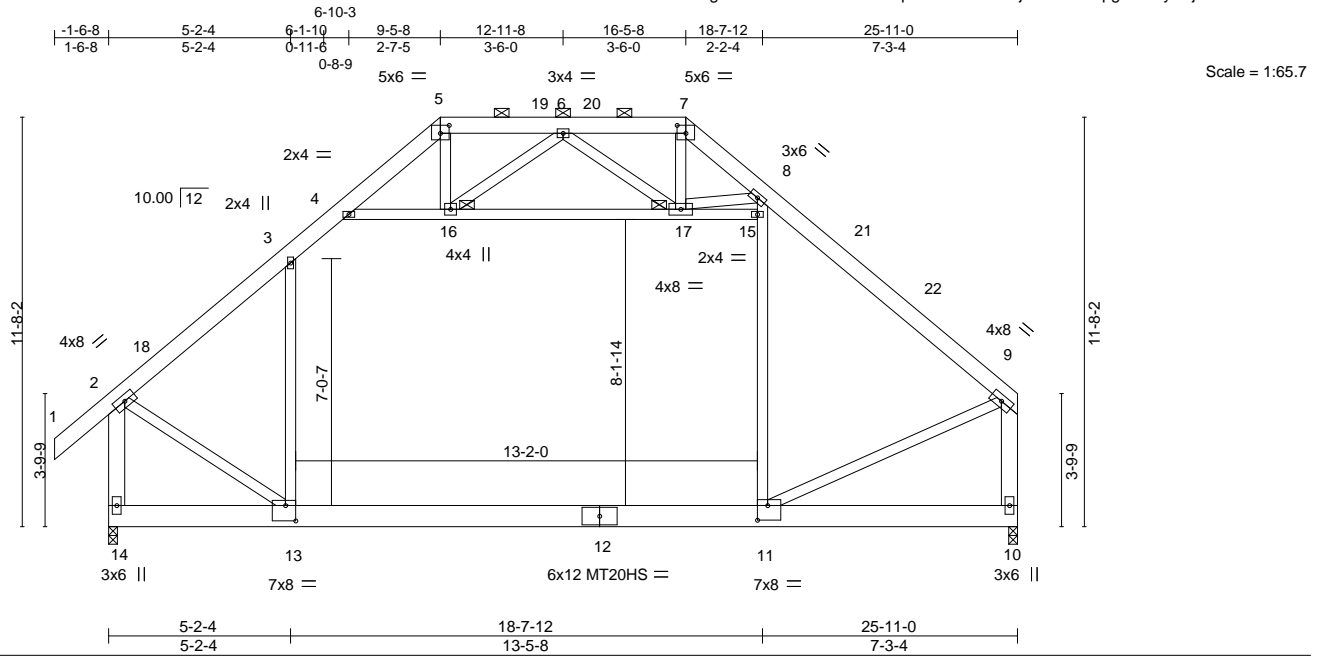


Plate Offsets (X,Y)--		[5:0-3-0,0-2-12], [7:0-3-0,0-2-12], [11:0-3-8,0-5-0], [13:0-3-8,0-5-4]	
LOADING (psf)		SPACING-	
TCLL 20.0		Plate Grip DOL	2.0-0
TCDL 7.0		Lumber DOL	1.25
BCLL 0.0 *		Rep Stress Incr	YES
BCDL 10.0		Code	FBC2020/TPI2014
		CSI.	
		TC	0.49
		BC	0.50
		WB	0.60
		Matrix-MS	
		DEFL.	
		Vert(LL)	-0.28 11-13 >999 240
		Vert(CT)	-0.42 11-13 >728 180
		Horz(CT)	0.01 10 n/a n/a
		Attic	-0.25 11-13 650 360
		PLATES	
		MT20	244/190
		MT20HS	187/143
		GRIP	
		Weight: 255 lb	FT = 20%

LUMBER-		BRACING-	
TOP CHORD	2x6 SP No.2	TOP CHORD	Structural wood sheathing directly applied or 5-7-1 oc purlins, except end verticals, and 2-0-0 oc purlins (6-0-0 max.): 5-7.
BOT CHORD	2x8 SP 2400F 2.0E	BOT CHORD	Rigid ceiling directly applied or 6-0-0 oc bracing.
WEBS	2x4 SP No.3 *Except*	JOINTS	1 Brace at Jt(s): 16, 17
	2-14,9-10: 2x6 SP No.2		

REACTIONS. (size) 14=0-3-0, 10=0-3-0
Max Horz 14=-263(LC 10)
Max Grav 14=1635(LC 2), 10=1445(LC 2)

FORCES. (lb) - Max. Comp./Max. Ten. - All forces 250 (lb) or less except when shown.
TOP CHORD 2-3=-1487/0, 3-4=-1112/80, 4-5=-540/117, 5-6=-371/146, 6-7=-412/71, 7-8=-587/84,
8-9=-1467/8, 2-14=-1847/0, 9-10=-1527/0
BOT CHORD 13-14=-246/259, 11-13=0/1081
WEBS 3-13=-91/585, 4-16=-895/70, 16-17=-718/4, 11-15=-7/688, 8-15=0/685, 2-13=0/1325,
9-11=0/1207, 5-16=-27/255, 7-17=-65/289, 6-16=-308/106, 8-17=-756/88

- NOTES-**
- Unbalanced roof live loads have been considered for this design.
 - Wind: ASCE 7-16; Vult=130mph (3-second gust) Vasd=101mph; TCDL=4.2psf; BCDL=3.0psf; h=20ft; Cat. II; Exp B; Encl., GCpi=0.18; MWFRS (envelope) gable end zone and C-C Exterior(2E) -1-6-8 to 1-5-8, Interior(1) 1-5-8 to 9-5-8, Exterior(2R) 9-5-8 to 13-8-7, Interior(1) 13-8-7 to 16-5-8, Exterior(2R) 16-5-8 to 20-8-7, Interior(1) 20-8-7 to 25-8-4 zone; end vertical left exposed;C-C for members and forces & MWFRS for reactions shown; Lumber DOL=1.60 plate grip DOL=1.60
 - Building Designer / Project engineer responsible for verifying applied roof live load shown covers rain loading requirements specific to the use of this truss component.
 - Provide adequate drainage to prevent water ponding.
 - All plates are MT20 plates unless otherwise indicated.
 - This truss has been designed for a 10.0 psf bottom chord live load nonconcurrent with any other live loads.
 - * This truss has been designed for a live load of 20.0psf on the bottom chord in all areas where a rectangle 3-6-0 tall by 2-0-0 wide will fit between the bottom chord and any other members.
 - Ceiling dead load (5.0 psf) on member(s). 3-4, 4-16, 16-17, 15-17; Wall dead load (5.0psf) on member(s).3-13, 11-15
 - Bottom chord live load (40.0 psf) and additional bottom chord dead load (10.0 psf) applied only to room. 11-13
 - Graphical purlin representation does not depict the size or the orientation of the purlin along the top and/or bottom chord.
 - Attic room checked for L/360 deflection.

Joaquin Velez PE No.68182
MiTek USA, Inc. FL Cert 6634
6904 Parke East Blvd. Tampa FL 33610
Date:

April 9,2021

WARNING - Verify design parameters and READ NOTES ON THIS AND INCLUDED MITEK REFERENCE PAGE MII-7473 rev. 5/19/2020 BEFORE USE.

Design valid for use only with MiTek® connectors. This design is based only upon parameters shown, and is for an individual building component, not a truss system. Before use, the building designer must verify the applicability of design parameters and properly incorporate this design into the overall building design. Bracing indicated is to prevent buckling of individual truss web and/or chord members only. Additional temporary and permanent bracing is always required for stability and to prevent collapse with possible personal injury and property damage. For general guidance regarding the fabrication, storage, delivery, erection and bracing of trusses and truss systems, see

ANSI/TPI1 Quality Criteria, DSB-89 and BCSI Building Component

Safety Information available from Truss Plate Institute, 2670 Crain Highway, Suite 203 Waldorf, MD 20601



6904 Parke East Blvd.
Tampa, FL 36610

Job	Truss	Truss Type	Qty	Ply	IC CONST. - POOLE RES.	T23496159
2719007	T05	Attic Girder	1	2	Job Reference (optional)	

Builders FirstSource (Jacksonville, FL), Jacksonville, FL - 32244, 8.430 s Mar 22 2021 MiTek Industries, Inc. Wed Apr 7 15:36:33 2021 Page 1
ID:PCDxLFEFGc?8hVLoJ8fL1zZ5Cf-HFYA48fvD0NwMrc6Z_y7DUtbaTyhpXWf?CJCzzT3ai

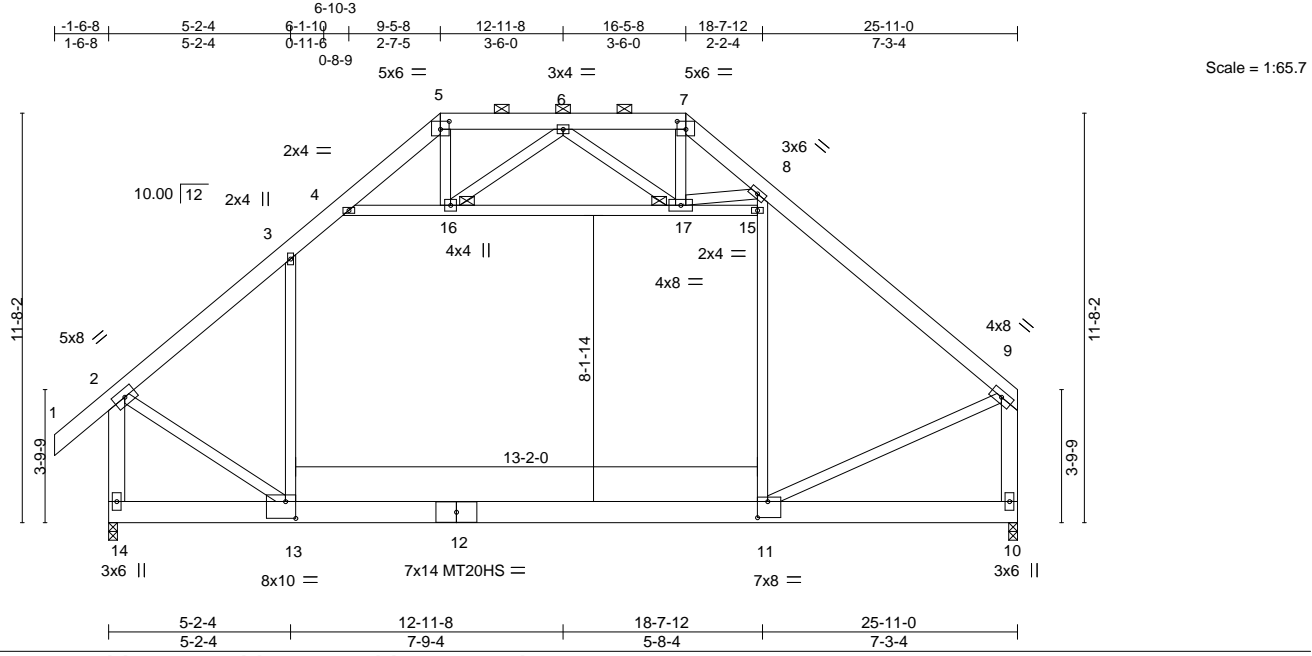


Plate Offsets (X,Y)--		[5:0-3-0,0-2-12], [7:0-3-0,0-2-12], [11:0-3-8,0-5-8], [13:0-3-8,0-5-12]										
LOADING (psf)		SPACING- 2-0-0		CSI.		DEFL. in (loc) l/defl L/d			PLATES		GRIP	
TCLL	20.0	Plate Grip DOL	1.25	TC	0.60	Vert(LL)	-0.38	11-13	>794	240	MT20	244/190
TCDL	7.0	Lumber DOL	1.25	BC	0.74	Vert(CT)	-0.56	11-13	>544	180	MT20HS	187/143
BCLL	0.0 **	Rep Stress Incr	NO	WB	0.78	Horz(CT)	0.01	10	n/a	n/a		
BCDL	10.0	Code FBC2020/TPI2014		Matrix-MS		Attic	-0.34	11-13	473	360	Weight: 510 lb	FT = 20%

LUMBER-		BRACING-	
TOP CHORD	2x6 SP No.2	TOP CHORD	Structural wood sheathing directly applied or 6-0-0 oc purlins, except end verticals, and 2-0-0 oc purlins (6-0-0 max.): 5-7.
BOT CHORD	2x8 SP 2400F 2.0E	BOT CHORD	Rigid ceiling directly applied or 6-0-0 oc bracing.
WEBS	2x4 SP No.3 *Except*	JOINTS	1 Brace at Jt(s): 16, 17
	2-14,9-10: 2x6 SP No.2		

REACTIONS. (size) 14=0-3-0, 10=0-3-0
Max Horz 14=299(LC 5)
Max Uplift 14=-527(LC 8), 10=-437(LC 9)
Max Grav 14=4580(LC 34), 10=3934(LC 34)

FORCES. (lb) - Max. Comp./Max. Ten. - All forces 250 (lb) or less except when shown.
TOP CHORD 2-3=-4410/491, 3-4=-3432/399, 4-5=-1438/154, 5-6=-919/189, 6-7=-1336/165, 7-8=-1807/198, 8-9=-4394/520, 2-14=-5271/537, 9-10=-4509/513
BOT CHORD 13-14=-308/304, 11-13=-349/3340
WEBS 3-13=-289/1387, 4-16=-2468/504, 16-17=-1802/384, 11-15=-302/1833, 8-15=-226/1831, 2-13=-376/3921, 9-11=-425/3798, 5-16=-71/623, 7-17=-138/776, 6-16=-888/170, 6-17=-352/167, 8-17=-2052/435

- NOTES-**
- 2-ply truss to be connected together with 10d (0.131"x3") nails as follows:
Top chords connected as follows: 2x6 - 2 rows staggered at 0-9-0 oc.
Bottom chords connected as follows: 2x8 - 2 rows staggered at 0-9-0 oc.
Webs connected as follows: 2x4 - 1 row at 0-9-0 oc.
 - All loads are considered equally applied to all plies, except if noted as front (F) or back (B) face in the LOAD CASE(S) section. Ply to ply connections have been provided to distribute only loads noted as (F) or (B), unless otherwise indicated.
 - Unbalanced roof live loads have been considered for this design.
 - Wind: ASCE 7-16; Vult=130mph (3-second gust) Vasd=101mph; TCDL=4.2psf; BCDL=3.0psf; h=20ft; Cat. II; Exp B; Encl., GCpi=0.18; MWFRS (envelope) gable end zone; end vertical left exposed; Lumber DOL=1.60 plate grip DOL=1.60
 - Building Designer / Project engineer responsible for verifying applied roof live load shown covers rain loading requirements specific to the use of this truss component.
 - Provide adequate drainage to prevent water ponding.
 - All plates are MT20 plates unless otherwise indicated.
 - This truss has been designed for a 10.0 psf bottom chord live load nonconcurrent with any other live loads.
 - * This truss has been designed for a live load of 20.0psf on the bottom chord in all areas where a rectangle 3-6-0 tall by 2-0-0 wide will fit between the bottom chord and any other members.
 - Ceiling dead load (5.0 psf) on member(s). 3-4, 4-16, 16-17, 15-17; Wall dead load (5.0psf) on member(s). 3-13, 11-15
 - Bottom chord live load (40.0 psf) and additional bottom chord dead load (10.0 psf) applied only to room. 11-13
 - Provide mechanical connection (by others) of truss to bearing plate capable of withstanding 100 lb uplift at joint(s) except (jt=lb) 14=527, 10=437.
 - Girder carries tie-in span(s): 5-0-0 from 5-2-4 to 18-7-12
 - Graphical purlin representation does not depict the size or the orientation of the purlin along the top and/or bottom chord.

Joaquin Velez PE No.68182
MiTek USA, Inc. FL Cert 6634
6904 Parke East Blvd. Tampa FL 33610
Date:

April 9,2021

Job	Truss	Truss Type	Qty	Ply	IC CONST. - POOLE RES.	T23496159
2719007	T05	Attic Girder	1	2	Job Reference (optional)	

Builders FirstSource (Jacksonville, FL), Jacksonville, FL - 32244,

8.430 s Mar 22 2021 MiTek Industries, Inc. Wed Apr 7 15:36:33 2021 Page 2
ID:PCDxLFEFgc?8hVLoJl8fL1zZ5Cf-HFyA48fvD0NwMrc6Z_y7DUtbaTyhpXWf?CJCzzT3ai

NOTES-

- 15) Hanger(s) or other connection device(s) shall be provided sufficient to support concentrated load(s) 289 lb down and 293 lb up at 5'-0"-12", and 314 lb down and 224 lb up at 18'-10"-4" on bottom chord. The design/selection of such connection device(s) is the responsibility of others.
- 16) Attic room checked for L/360 deflection.

LOAD CASE(S) Standard

- 1) Dead + Roof Live (balanced): Lumber Increase=1.25, Plate Increase=1.25

Uniform Loads (plf)

Vert: 1-2=-54, 2-3=-54, 3-4=-134(F=-70), 4-5=-125(F=-71), 5-7=-125(F=-71), 7-8=-124(F=-70), 8-9=-54, 13-14=-20, 11-13=-168(F=-128), 10-11=-20, 4-15=-10

Drag: 3-13=-10, 11-15=-10

Concentrated Loads (lb)

Vert: 13=-267(F) 11=-300(F)

WARNING - Verify design parameters and READ NOTES ON THIS AND INCLUDED MITEK REFERENCE PAGE MII-7473 rev. 5/19/2020 BEFORE USE.

Design valid for use only with MiTek® connectors. This design is based only upon parameters shown, and is for an individual building component, not a truss system. Before use, the building designer must verify the applicability of design parameters and properly incorporate this design into the overall building design. Bracing indicated is to prevent buckling of individual truss web and/or chord members only. Additional temporary and permanent bracing is always required for stability and to prevent collapse with possible personal injury and property damage. For general guidance regarding the fabrication, storage, delivery, erection and bracing of trusses and truss systems, see


Safety Information available from Truss Plate Institute, 2670 Crain Highway, Suite 203 Waldorf, MD 20601
ANSI/TPI1 Quality Criteria, DSB-89 and BCSI Building Component



6904 Parke East Blvd.
Tampa, FL 36610

Job 2719007	Truss T06	Truss Type Piggyback Base	Qty 9	Ply 1	IC CONST. - POOLE RES. Job Reference (optional)	T23496160
----------------	--------------	------------------------------	----------	----------	--	-----------

Builders FirstSource (Jacksonville, FL), Jacksonville, FL - 32244, 8.430 s Mar 22 2021 MiTek Industries, Inc. Wed Apr 7 15:36:34 2021 Page 1
ID:PCDxLFEFgc?8hVLoJl8fL1zZ5CfHSWYITgY_KVn_?BI7hTMIhQsytFaX2ROufxtkPzT3ah

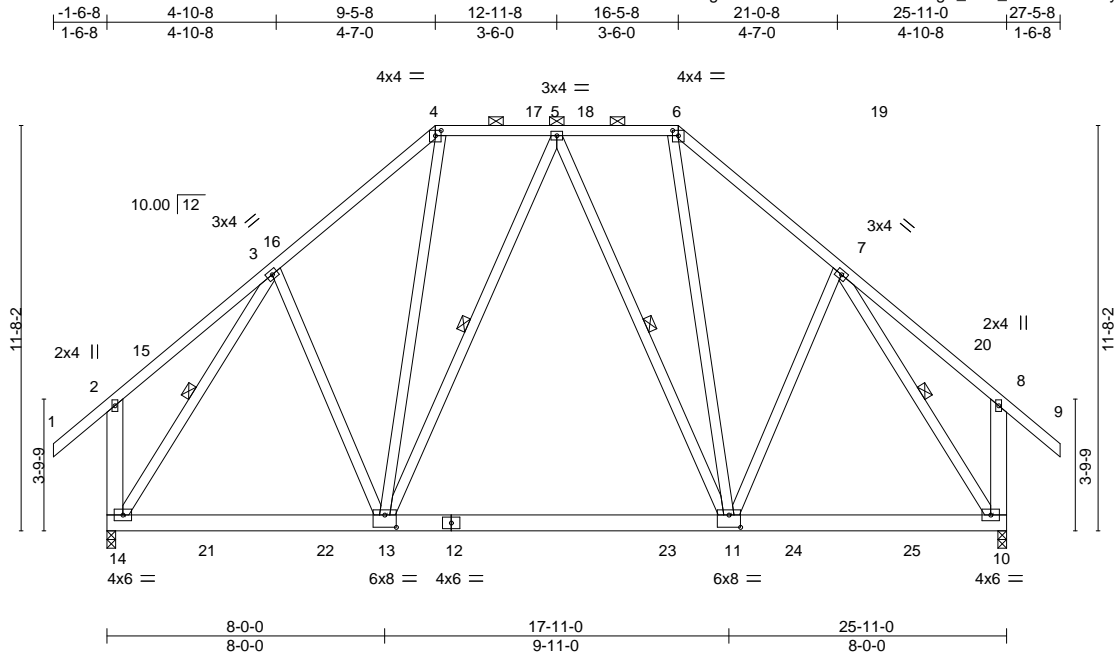

Scale = 1:66.4

Plate Offsets (X,Y)-- [4:0-2-0,0-1-13], [6:0-2-0,0-1-13], [11:0-4-0,0-4-4], [13:0-4-0,0-4-4]

LOADING (psf)	SPACING-	2-0-0	CSI.	DEFL.	in (loc)	l/defl	L/d	PLATES	GRIP
TCLL 20.0	Plate Grip DOL	1.25	TC 0.24	Vert(LL)	-0.18 11-13	>999	240	MT20	244/190
TCDL 7.0	Lumber DOL	1.25	BC 0.89	Vert(CT)	-0.35 11-13	>881	180		
BCLL 0.0 *	Rep Stress Incr	NO	WB 0.55	Horz(CT)	0.02 10	n/a	n/a		
BCDL 10.0	Code FBC2020/TPI2014		Matrix-MS					Weight: 245 lb	FT = 20%

LUMBER-

TOP CHORD 2x4 SP No.2
BOT CHORD 2x6 SP No.2
WEBS 2x4 SP No.3 *Except*
2-14,8-10: 2x6 SP No.2

BRACING-

TOP CHORD Structural wood sheathing directly applied or 5-1-8 oc purlins, except end verticals, and 2-0-0 oc purlins (6-0-0 max.): 4-6.
BOT CHORD Rigid ceiling directly applied or 10-0-0 oc bracing.
WEBS 1 Row at midpt 5-13, 5-11, 3-14, 7-10

REACTIONS.

(size) 14=0-3-0, 10=0-3-0
Max Horz 14=318(LC 11)
Max Uplift 14=298(LC 12), 10=298(LC 13)
Max Grav 14=1471(LC 19), 10=1440(LC 2)

FORCES. (lb) - Max. Comp./Max. Ten. - All forces 250 (lb) or less except when shown.

TOP CHORD 3-4=-1236/371, 4-5=-831/318, 5-6=-804/318, 6-7=-1197/371, 2-14=-272/162, 8-10=-273/162
BOT CHORD 13-14=-282/922, 11-13=-219/907, 10-11=-122/795
WEBS 3-13=-119/396, 4-13=-166/584, 6-11=-166/590, 7-11=-119/372, 3-14=-1408/205, 7-10=-1458/205

NOTES-

- Unbalanced roof live loads have been considered for this design.
- Wind: ASCE 7-16; Vult=130mph (3-second gust) Vasd=101mph; TCDL=4.2psf; BCDL=3.0psf; h=20ft; Cat. II; Exp B; Encl., GCpi=0.18; MWFRS (envelope) gable end zone and C-C Exterior(2E) -1-6-8 to 1-5-8, Interior(1) 1-5-8 to 9-5-8, Exterior(2R) 9-5-8 to 13-8-7, Interior(1) 13-8-7 to 16-5-8, Exterior(2R) 16-5-8 to 20-8-7, Interior(1) 20-8-7 to 27-5-8 zone; end vertical left and right exposed;C-C for members and forces & MWFRS for reactions shown; Lumber DOL=1.60 plate grip DOL=1.60
- Building Designer / Project engineer responsible for verifying applied roof live load shown covers rain loading requirements specific to the use of this truss component.
- Provide adequate drainage to prevent water ponding.
- This truss has been designed for a 10.0 psf bottom chord live load nonconcurrent with any other live loads.
- * This truss has been designed for a live load of 20.0psf on the bottom chord in all areas where a rectangle 3-6-0 tall by 2-0-0 wide will fit between the bottom chord and any other members, with BCDL = 10.0psf.
- Provide mechanical connection (by others) of truss to bearing plate capable of withstanding 100 lb uplift at joint(s) except (jt=lb) 14=298, 10=298.
- Graphical purlin representation does not depict the size or the orientation of the purlin along the top and/or bottom chord.
- In the LOAD CASE(S) section, loads applied to the face of the truss are noted as front (F) or back (B).

LOAD CASE(S) Standard

- Dead + Roof Live (balanced): Lumber Increase=1.25, Plate Increase=1.25
Uniform Loads (plf)
Vert: 1-2=-54, 2-4=-54, 4-6=-54, 6-8=-54, 8-9=-54, 13-14=-20, 11-13=-80(F=-60), 10-11=-20

Joaquin Velez PE No.88182
MiTek USA, Inc. FL Cert 6634
6904 Parke East Blvd. Tampa FL 33610
Date:

April 9,2021

WARNING - Verify design parameters and READ NOTES ON THIS AND INCLUDED MITEK REFERENCE PAGE MII-7473 rev. 5/19/2020 BEFORE USE.

Design valid for use only with MiTek® connectors. This design is based only upon parameters shown, and is for an individual building component, not a truss system. Before use, the building designer must verify the applicability of design parameters and properly incorporate this design into the overall building design. Bracing indicated is to prevent buckling of individual truss web and/or chord members only. Additional temporary and permanent bracing is always required for stability and to prevent collapse with possible personal injury and property damage. For general guidance regarding the fabrication, storage, delivery, erection and bracing of trusses and truss systems, see

ANSI/TPI1 Quality Criteria, DSB-89 and BCSI Building Component

Safety Information available from Truss Plate Institute, 2670 Crain Highway, Suite 203 Waldorf, MD 20601



6904 Parke East Blvd.
Tampa, FL 36610

Job 2719007	Truss T06G	Truss Type GABLE	Qty 1	Ply 1	IC CONST. - POOLE RES. Job Reference (optional)	T23496161
----------------	---------------	---------------------	----------	----------	--	-----------

Builders FirstSource (Jacksonville, FL), Jacksonville, FL - 32244,

8,430 s Mar 22 2021 MiTek Industries, Inc. Wed Apr 7 15:36:36 2021 Page 1
ID:PCDXLFEFgc?8hVLoJl8fL1zZ5Cf-hqeli9hoWxIVDILhE6Wqq6VDFh70?29hLzQzolzT3af

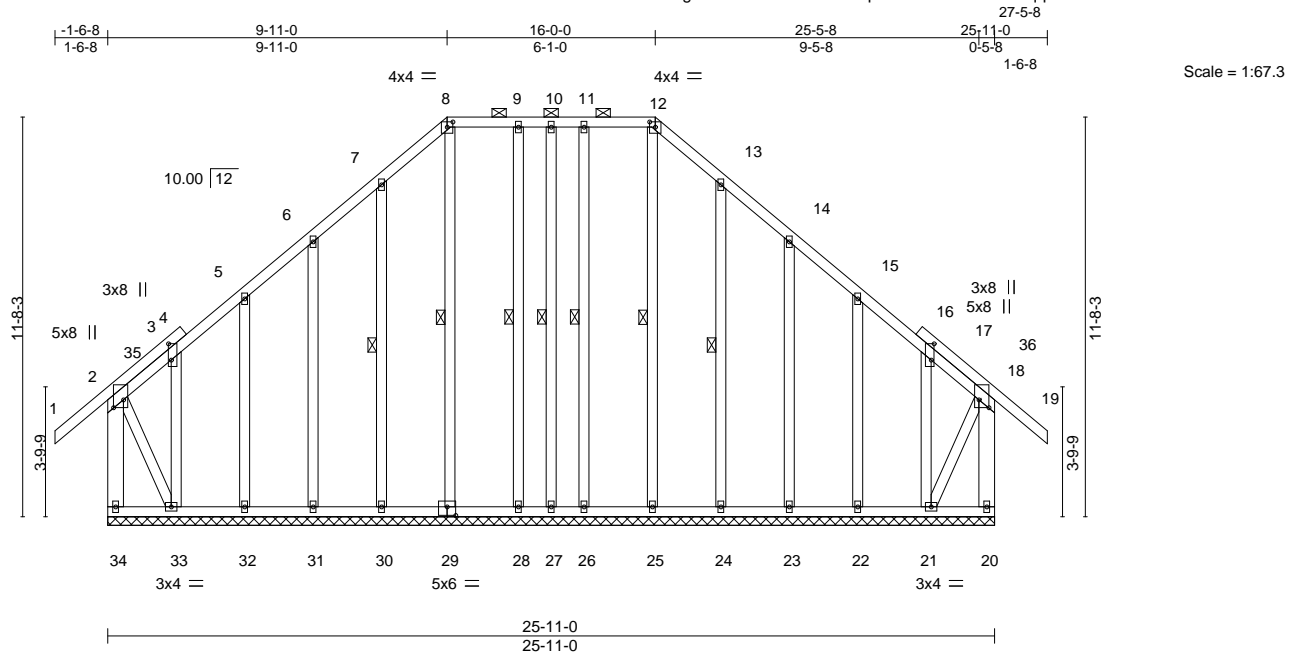


Plate Offsets (X,Y)-- [2:0-2-12,0-3-8], [3:0-5-11,0-1-0], [8:0-2-0,0-1-13], [12:0-2-0,0-1-13], [17:0-5-11,0-1-0], [18:0-2-12,0-3-8], [29:0-3-0,0-3-0]

LOADING (psf)	SPACING-	CSI.	DEFL.	in	(loc)	I/defl	L/d	PLATES	GRIP
TCLL 20.0	Plate Grip DOL 1.25	TC 0.19	Vert(LL)	-0.01	19	n/r	120	MT20	244/190
TCDL 7.0	Lumber DOL 1.25	BC 0.06	Vert(CT)	-0.02	19	n/r	120		
BCLL 0.0 *	Rep Stress Incr YES	WB 0.15	Horz(CT)	-0.01	20	n/a	n/a		
BCDL 10.0	Code FBC2020/TPI2014	Matrix-S						Weight: 293 lb	FT = 20%

LUMBER-		BRACING-	
TOP CHORD	2x4 SP No.2	TOP CHORD	Structural wood sheathing directly applied or 6-0-0 oc purlins, except end verticals, and 2-0-0 oc purlins (10-0-0 max.): 8-12.
BOT CHORD	2x4 SP No.2	BOT CHORD	Rigid ceiling directly applied or 6-0-0 oc bracing.
WEBS	2x6 SP No.2 *Except*	WEBS	1 Row at midpt
	2-33,18-21: 2x4 SP No.3		10-27, 13-24, 12-25, 11-26, 7-30, 8-29, 9-28
OTHERS	2x4 SP No.3		

REACTIONS. All bearings 25-11-0.
(lb) - Max Horz 34=314(LC 11)
Max Uplift All uplift 100 lb or less at joint(s) 27, 22, 23, 24, 26, 32, 31, 30, 29, 28 except 34=297(LC 10), 20=182(LC 9), 21=276(LC 13), 33=339(LC 9)
Max Grav All reactions 250 lb or less at joint(s) 27, 22, 23, 24, 25, 26, 32, 31, 30, 29, 28 except 34=384(LC 20), 20=294(LC 19), 21=312(LC 11), 33=398(LC 10)

FORCES. (lb) - Max. Comp./Max. Ten. - All forces 250 (lb) or less except when shown.
TOP CHORD 2-34=-364/301, 7-8=-156/267, 12-13=-156/266, 18-20=-276/182
BOT CHORD 33-34=-294/268
WEBS 2-33=-340/349, 18-21=-247/262

NOTES-

- Unbalanced roof live loads have been considered for this design.
- Wind: ASCE 7-16; Vult=130mph (3-second gust) Vasd=101mph; TCCL=4.2psf; BCDL=3.0psf; h=20ft; Cat. II; Exp B; Encl., GCpi=0.18; MWFRS (envelope) gable end zone and C-C Corner(3E) 1-6-8 to 1-5-8, Exterior(2N) 1-5-8 to 9-11-0, Corner(3R) 9-11-0 to 12-11-8, Exterior(2N) 12-11-8 to 16-0-0, Corner(3R) 16-0-0 to 19-0-0, Exterior(2N) 19-0-0 to 27-5-8 zone; end vertical left and right exposed;C-C for members and forces & MWFRS for reactions shown; Lumber DOL=1.60 plate grip DOL=1.60
- Truss designed for wind loads in the plane of the truss only. For studs exposed to wind (normal to the face), see Standard Industry Gable End Details as applicable, or consult qualified building designer as per ANSI/TPI 1.
- Building Designer / Project engineer responsible for verifying applied roof live load shown covers rain loading requirements specific to the use of this truss component.
- Provide adequate drainage to prevent water ponding.
- All plates are 2x4 MT20 unless otherwise indicated.
- Gable requires continuous bottom chord bearing.
- Truss to be fully sheathed from one face or securely braced against lateral movement (i.e. diagonal web).
- Gable studs spaced at 2-0-0 oc.
- This truss has been designed for a 10.0 psf bottom chord live load nonconcurrent with any other live loads.
- * This truss has been designed for a live load of 20.0psf on the bottom chord in all areas where a rectangle 3-6-0 tall by 2-0-0 wide will fit between the bottom chord and any other members.
- Provide mechanical connection (by others) of truss to bearing plate capable of withstanding 100 lb uplift at joint(s) 27, 22, 23, 24, 26, 32, 31, 30, 29, 28 except (it=lb) 34=297, 20=182, 21=276, 33=339.
- Graphical purlin representation does not depict the size or the orientation of the purlin along the top and/or bottom chord.

Joaquin Velez PE No.68182
MiTek USA, Inc. FL Cert 6634
6904 Parke East Blvd. Tampa FL 33610
Date:

April 9,2021

WARNING - Verify design parameters and READ NOTES ON THIS AND INCLUDED MITEK REFERENCE PAGE MII-7473 rev. 5/19/2020 BEFORE USE.

Design valid for use only with MiTek® connectors. This design is based only upon parameters shown, and is for an individual building component, not a truss system. Before use, the building designer must verify the applicability of design parameters and properly incorporate this design into the overall building design. Bracing indicated is to prevent buckling of individual truss web and/or chord members only. Additional temporary and permanent bracing is always required for stability and to prevent collapse with possible personal injury and property damage. For general guidance regarding the fabrication, storage, delivery, erection and bracing of trusses and truss systems, see

ANSI/TPI1 Quality Criteria, DSB-89 and BCSI Building Component

Safety Information available from Truss Plate Institute, 2670 Crain Highway, Suite 203 Waldorf, MD 20601



6904 Parke East Blvd.
Tampa, FL 36610

Job 2719007	Truss T07	Truss Type Piggyback Base	Qty 3	Ply 1	IC CONST. - POOLE RES. Job Reference (optional)	T23496162
----------------	--------------	------------------------------	----------	----------	--	-----------

Builders FirstSource (Jacksonville, FL), Jacksonville, FL - 32244, 8.430 s Mar 22 2021 MiTek Industries, Inc. Wed Apr 7 15:36:38 2021 Page 1
ID:PCDxLFEFGc?8hVLoJl8fL1zZ5Cf-dDm37rj22Y?DScU3MXyIwXbXyUdVtH_oHv4tBzT3ad

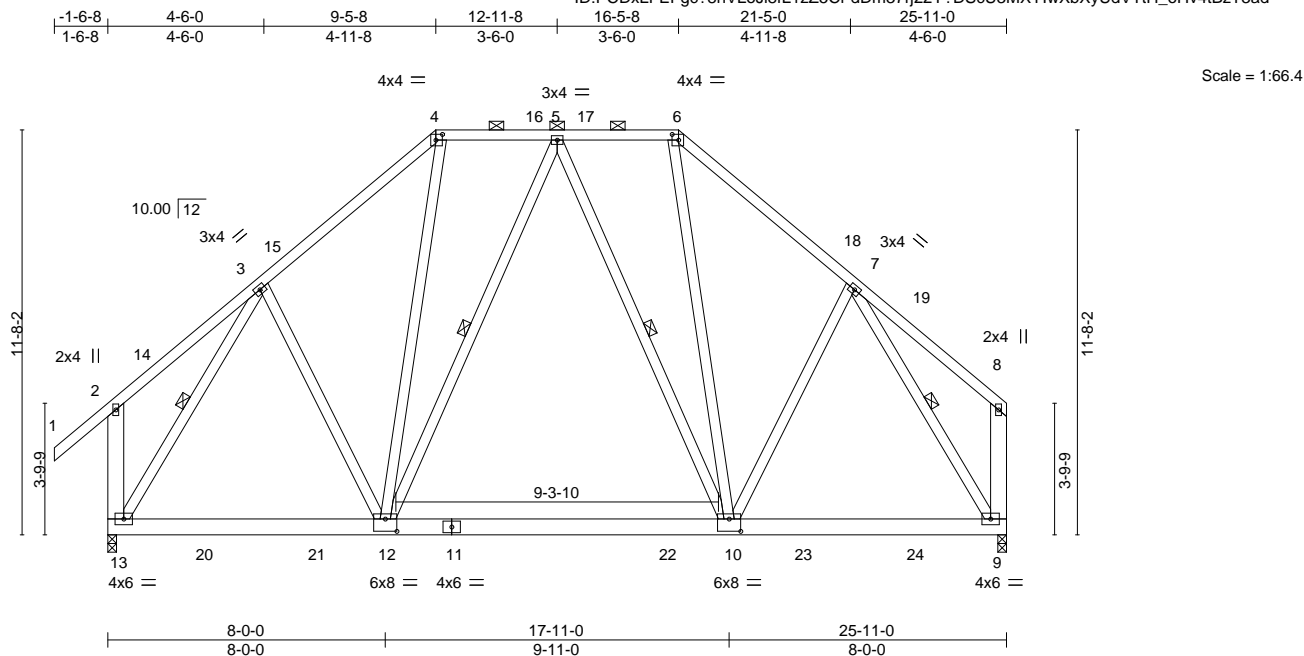


Plate Offsets (X,Y)--		[4:0-2-4,0-2-0], [6:0-2-4,0-2-0], [10:0-4-0,0-4-4], [12:0-4-0,0-4-4]	
LOADING (psf)	SPACING-	CSI.	DEFL.
TCLL 20.0	Plate Grip DOL 1.25	TC 0.30	in (loc) l/defl L/d
TCDL 7.0	Lumber DOL 1.25	BC 0.90	Vert(LL) -0.18 10-12 >999 240
BCLL 0.0 *	Rep Stress Incr NO	WB 0.49	Vert(CT) -0.35 10-12 >882 180
BCDL 10.0	Code FBC2020/TPI2014	Matrix-MS	Horz(CT) 0.02 9 n/a n/a
		PLATES MT20 GRIP 244/190	
		Weight: 241 lb FT = 20%	

LUMBER-

TOP CHORD 2x4 SP No.2
BOT CHORD 2x6 SP No.2
WEBS 2x4 SP No.3 *Except*
2-13,8-9: 2x6 SP No.2

BRACING-

TOP CHORD Structural wood sheathing directly applied or 5-1-10 oc purlins, except end verticals, and 2-0-0 oc purlins (6-0-0 max.): 4-6.
BOT CHORD Rigid ceiling directly applied or 10-0-0 oc bracing.
WEBS 1 Row at midpt 5-12, 5-10, 3-13, 7-9

REACTIONS.

(size) 13=0-3-0, 9=0-3-0
Max Horz 13=307(LC 9)
Max Uplift 13=296(LC 12), 9=264(LC 13)
Max Grav 13=1472(LC 19), 9=1370(LC 19)

FORCES.

(lb) - Max. Comp./Max. Ten. - All forces 250 (lb) or less except when shown.
TOP CHORD 3-4=1239/361, 4-5=833/318, 5-6=806/314, 6-7=1202/356
BOT CHORD 12-13=296/884, 10-12=231/893, 9-10=170/762
WEBS 3-12=118/411, 4-12=156/567, 6-10=156/587, 7-10=123/371, 3-13=1407/216, 7-9=1441/272

NOTES-

- Unbalanced roof live loads have been considered for this design.
- Wind: ASCE 7-16; Vult=130mph (3-second gust) Vasd=101mph; TCDL=4.2psf; BCDL=3.0psf; h=20ft; Cat. II; Exp B; Encl., GCpi=0.18; MWFRS (envelope) gable end zone and C-C Exterior(2E) -1-6-8 to 1-5-8, Interior(1) 1-5-8 to 9-5-8, Exterior(2R) 9-5-8 to 13-8-7, Interior(1) 13-8-7 to 16-5-8, Exterior(2R) 16-5-8 to 20-8-7, Interior(1) 20-8-7 to 25-8-4 zone; end vertical left and right exposed; C-C for members and forces & MWFRS for reactions shown; Lumber DOL=1.60 plate grip DOL=1.60
- Building Designer / Project engineer responsible for verifying applied roof live load shown covers rain loading requirements specific to the use of this truss component.
- Provide adequate drainage to prevent water ponding.
- This truss has been designed for a 10.0 psf bottom chord live load nonconcurrent with any other live loads.
- * This truss has been designed for a live load of 20.0psf on the bottom chord in all areas where a rectangle 3-6-0 tall by 2-0-0 wide will fit between the bottom chord and any other members, with BCDL = 10.0psf.
- Provide mechanical connection (by others) of truss to bearing plate capable of withstanding 100 lb uplift at joint(s) except (jt=lb) 13=296, 9=264.
- Graphical purlin representation does not depict the size or the orientation of the purlin along the top and/or bottom chord.
- In the LOAD CASE(S) section, loads applied to the face of the truss are noted as front (F) or back (B).

LOAD CASE(S) Standard

- Dead + Roof Live (balanced): Lumber Increase=1.25, Plate Increase=1.25
Uniform Loads (plf)
Vert: 1-2=-54, 2-4=-54, 4-6=-54, 6-8=-54, 12-13=-20, 10-12=-80(F=-60), 9-10=-20

Joaquin Velez PE No.68182
MiTek USA, Inc. FL Cert 6634
6904 Parke East Blvd. Tampa FL 33610
Date:

April 9,2021

WARNING - Verify design parameters and READ NOTES ON THIS AND INCLUDED MITEK REFERENCE PAGE MII-7473 rev. 5/19/2020 BEFORE USE.

Design valid for use only with MiTek® connectors. This design is based only upon parameters shown, and is for an individual building component, not a truss system. Before use, the building designer must verify the applicability of design parameters and properly incorporate this design into the overall building design. Bracing indicated is to prevent buckling of individual truss web and/or chord members only. Additional temporary and permanent bracing is always required for stability and to prevent collapse with possible personal injury and property damage. For general guidance regarding the fabrication, storage, delivery, erection and bracing of trusses and truss systems, see

Safety Information available from Truss Plate Institute, 2670 Crain Highway, Suite 203 Waldorf, MD 20601

ANSI/TPI1 Quality Criteria, DSB-89 and BCSI Building Component



6904 Parke East Blvd.
Tampa, FL 36610

Job 2719007	Truss T07G	Truss Type PIGGYBACK BASE	Qty 1	Ply 1	IC CONST. - POOLE RES. Job Reference (optional)	T23496163
----------------	---------------	------------------------------	----------	----------	--	-----------

Builders FirstSource (Jacksonville, FL), Jacksonville, FL - 32244, 8.430 s Mar 22 2021 MiTek Industries, Inc. Wed Apr 7 15:36:39 2021 Page 1
ID:PCDxLFEFGc?8hVLoJl8fL1zZ5Cf-5PJRLBkgps734m3GvF3XSI7iXu06CJX71xfPdzT3ac

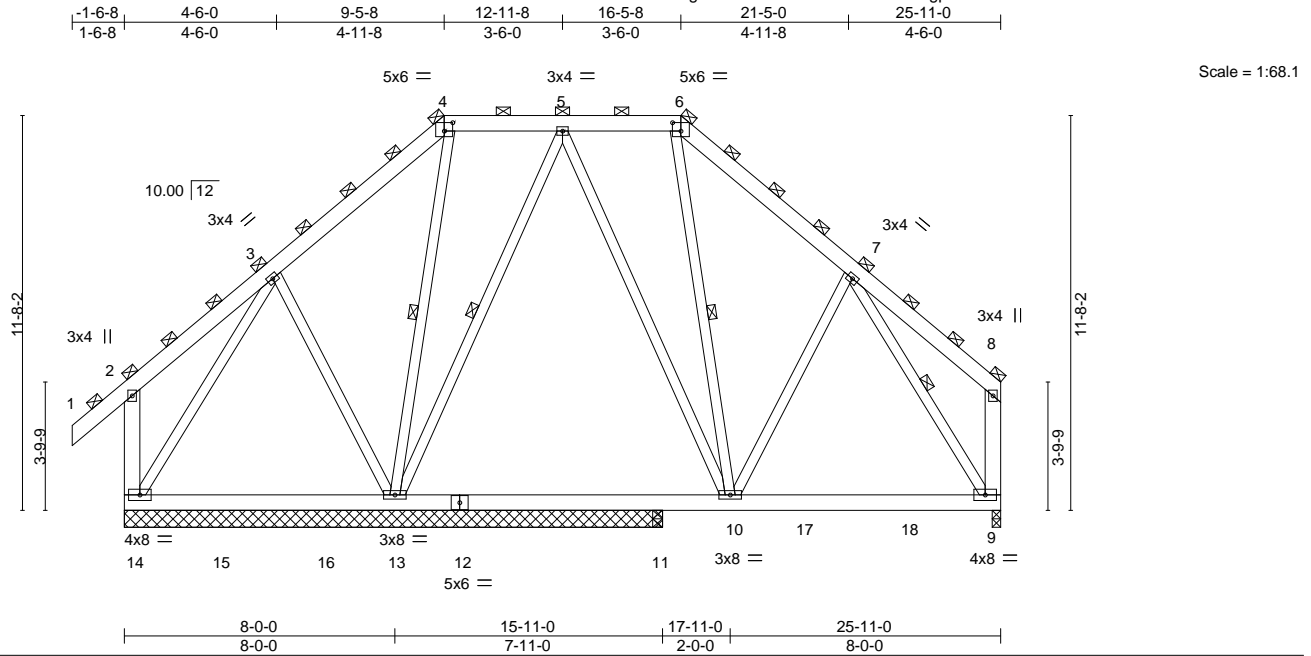


Plate Offsets (X,Y)--		[4:0-3-0,0-3-0], [6:0-3-0,0-3-0]										
LOADING (psf)		SPACING- 4-0-0		CSI.		DEFL. in (loc) l/defl L/d				PLATES GRIP		
TCLL	20.0	Plate Grip DOL	1.25	TC	0.25	Vert(LL)	-0.09	9-10	>999	240	MT20	244/190
TCDL	7.0	Lumber DOL	1.25	BC	0.68	Vert(CT)	-0.15	9-10	>794	180		
BCLL	0.0 *	Rep Stress Incr	NO	WB	0.56	Horz(CT)	0.01	9	n/a	n/a		
BCDL	10.0	Code FBC2020/TPI2014		Matrix-MS							Weight: 267 lb	FT = 20%

LUMBER-

TOP CHORD 2x6 SP No.2
BOT CHORD 2x6 SP No.2
WEBS 2x4 SP No.3 *Except*
2-14,8-9: 2x6 SP No.2

BRACING-

TOP CHORD 2-0-0 oc purlins (6-0-0 max.), except end verticals
(Switched from sheeted: Spacing > 2-0-0).
BOT CHORD Rigid ceiling directly applied or 10-0-0 oc bracing.
WEBS 1 Row at midpt 4-13, 5-13, 6-10, 7-9

REACTIONS.

All bearings 15-11-0 except (jt=length) 9=0-3-0, 11=0-3-8.
(lb) - Max Horz 14=608(LC 5)
Max Uplift All uplift 100 lb or less at joint(s) except 13=-415(LC 8), 14=-155(LC 8), 9=-296(LC 9)
Max Grav All reactions 250 lb or less at joint(s) except 13=1959(LC 2), 14=842(LC 16), 9=1301(LC 2),
11=517(LC 14)

FORCES.

(lb) - Max. Comp./Max. Ten. - All forces 250 (lb) or less except when shown.
TOP CHORD 2-3=-304/226, 3-4=-240/297, 4-5=-91/322, 5-6=-564/455, 6-7=-869/456, 7-8=-326/176,
2-14=-506/276, 8-9=-333/132
BOT CHORD 13-14=-390/417, 11-13=-258/430, 10-11=-258/430, 9-10=-168/547
WEBS 3-13=-474/443, 4-13=-432/109, 5-13=-745/306, 5-10=-169/531, 7-10=-242/348,
3-14=-388/221, 7-9=-952/234

NOTES-

- Unbalanced roof live loads have been considered for this design.
- Wind: ASCE 7-16; Vult=130mph (3-second gust) Vasd=101mph; TCDL=4.2psf; BCDL=3.0psf; h=20ft; Cat. II; Exp B; Encl.,
GCpi=0.18; MWFRS (envelope) gable end zone; end vertical left and right exposed; Lumber DOL=1.60 plate grip DOL=1.60
- Building Designer / Project engineer responsible for verifying applied roof live load shown covers rain loading requirements specific to the use of this truss component.
- Provide adequate drainage to prevent water ponding.
- This truss has been designed for a 10.0 psf bottom chord live load nonconcurrent with any other live loads.
- * This truss has been designed for a live load of 20.0psf on the bottom chord in all areas where a rectangle 3-6-0 tall by 2-0-0 wide will fit between the bottom chord and any other members, with BCDL = 10.0psf.
- Provide mechanical connection (by others) of truss to bearing plate capable of withstanding 415 lb uplift at joint 13, 155 lb uplift at joint 14 and 296 lb uplift at joint 9.
- Graphical purlin representation does not depict the size or the orientation of the purlin along the top and/or bottom chord.

Joaquin Velez PE No.68182
MiTek USA, Inc. FL Cert 6634
6904 Parke East Blvd. Tampa FL 33610
Date:

April 9,2021

WARNING - Verify design parameters and READ NOTES ON THIS AND INCLUDED MITEK REFERENCE PAGE MII-7473 rev. 5/19/2020 BEFORE USE.

Design valid for use only with MiTek® connectors. This design is based only upon parameters shown, and is for an individual building component, not a truss system. Before use, the building designer must verify the applicability of the design parameters and properly incorporate this design into the overall building design. Bracing indicated is to prevent buckling of individual truss web and/or chord members only. Additional temporary and permanent bracing is always required for stability and to prevent collapse with possible personal injury and property damage. For general guidance regarding the fabrication, storage, delivery, erection and bracing of trusses and truss systems, see

Safety Information available from Truss Plate Institute, 2670 Crain Highway, Suite 203 Waldorf, MD 20601
ANSI/TPI1 Quality Criteria, DSB-89 and BCSI Building Component



6904 Parke East Blvd.
Tampa, FL 36610

Job	Truss	Truss Type	Qty	Ply	IC CONST. - POOLE RES.	T23496164
2719007	T08	Roof Special	4	1	Job Reference (optional)	

Builders FirstSource (Jacksonville, FL), Jacksonville, FL - 32244, 8.430 s Mar 22 2021 MiTek Industries, Inc. Wed Apr 7 15:36:41 2021 Page 1
ID:PCDxLFEFgc?8hVLoJl8fL1zZ5Cf-2oRBmtixLTNnJ3De1f6?XADvUihPg71QVE8kUVzT3aa

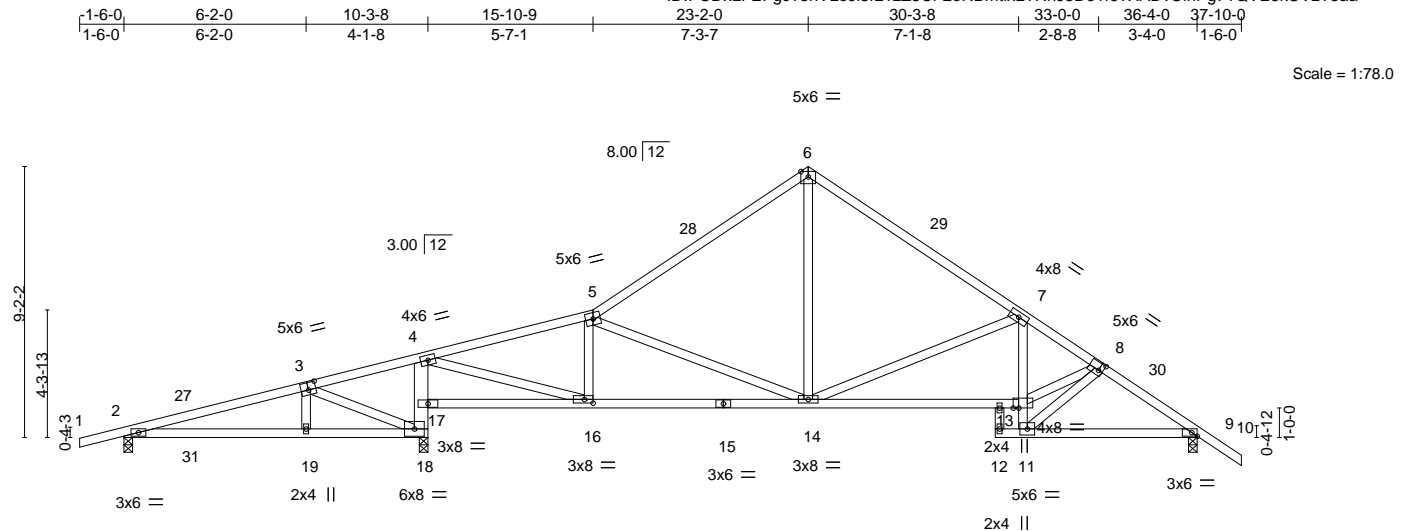


Plate Offsets (X,Y)--	[3:0-3-0,0-3-0], [8:0-1-12,0-3-0], [9:0-2-3,Edge], [13:0-2-4,0-0-0], [16:0-3-8,0-1-8]
-----------------------	---

LOADING (psf)	SPACING-	CSI.	DEFL.	in (loc)	I/defl	L/d	PLATES	GRIP
TCLL 20.0	2-0-0	TC 0.80	Vert(LL)	-0.10 13-14	>999	240	MT20	244/190
TCDL 7.0	Plate Grip DOL 1.25	BC 0.69	Vert(CT)	-0.24 13-14	>999	180		
BCLL 0.0 *	Lumber DOL 1.25	WB 0.94	Horz(CT)	0.07 9	n/a	n/a		
BCDL 10.0	Rep Stress Incr YES	Matrix-MS					Weight: 196 lb	FT = 20%
	Code FBC2020/TPI2014							

LUMBER-

TOP CHORD 2x4 SP No.2
BOT CHORD 2x4 SP No.2 *Except*
4-18: 2x6 SP No.2, 7-11: 2x4 SP No.3
WEBS 2x4 SP No.3

BRACING-

TOP CHORD Structural wood sheathing directly applied or 2-2-0 oc purlins.
BOT CHORD Rigid ceiling directly applied or 6-0-0 oc bracing. Except:
10-0-0 oc bracing: 11-13

REACTIONS.

(size) 2=0-3-8, 9=0-3-8, 18=0-3-8
Max Horz 2=218(LC 11)
Max Uplift 2=-248(LC 8), 9=-230(LC 13), 18=-343(LC 12)
Max Grav 2=374(LC 23), 9=1031(LC 1), 18=1480(LC 1)

FORCES. (lb) - Max. Comp./Max. Ten. - All forces 250 (lb) or less except when shown.

TOP CHORD 2-3=-377/582, 3-4=-147/407, 4-5=-1312/337, 5-6=-1049/324, 6-7=-1059/325,
7-8=-1737/432, 8-9=-1444/361
BOT CHORD 2-19=-496/345, 18-19=-488/340, 17-18=-1199/321, 4-17=-1139/331, 16-17=-492/288,
14-16=-239/1250, 13-14=-284/1517, 11-13=-129/921, 7-13=-15/473, 9-11=-219/1151
WEBS 3-19=-293/239, 3-18=-702/733, 4-16=-475/1789, 5-16=-358/174, 5-14=-513/213,
6-14=-141/684, 7-14=-802/302, 8-13=-227/1402, 8-11=-1288/228

NOTES-

- Unbalanced roof live loads have been considered for this design.
- Wind: ASCE 7-16; Vult=130mph (3-second gust) Vasd=101mph; TCDL=4.2psf; BCDL=3.0psf; h=20ft; Cat. II; Exp B; Encl., GCpi=0.18; MWFRS (envelope) gable end zone and C-C Exterior(2E) -1-6-0 to 2-1-10, Interior(1) 2-1-10 to 23-2-0, Exterior(2R) 23-2-0 to 26-9-10, Interior(1) 26-9-10 to 37-10-0 zone; porch left exposed; C-C for members and forces & MWFRS for reactions shown; Lumber DOL=1.60 plate grip DOL=1.60
- Building Designer / Project engineer responsible for verifying applied roof live load shown covers rain loading requirements specific to the use of this truss component.
- This truss has been designed for a 10.0 psf bottom chord live load nonconcurrent with any other live loads.
- * This truss has been designed for a live load of 20.0psf on the bottom chord in all areas where a rectangle 3-6-0 tall by 2-0-0 wide will fit between the bottom chord and any other members.
- Provide mechanical connection (by others) of truss to bearing plate capable of withstanding 248 lb uplift at joint 2, 230 lb uplift at joint 9 and 343 lb uplift at joint 18.

Joaquin Velez PE No.68182
MiTek USA, Inc. FL Cert 6634
6904 Parke East Blvd. Tampa FL 33610
Date:

April 9,2021

WARNING - Verify design parameters and READ NOTES ON THIS AND INCLUDED MITEK REFERENCE PAGE MII-7473 rev. 5/19/2020 BEFORE USE.

Design valid for use only with MiTek® connectors. This design is based only upon parameters shown, and is for an individual building component, not a truss system. Before use, the building designer must verify the applicability of design parameters and properly incorporate this design into the overall building design. Bracing indicated is to prevent buckling of individual truss web and/or chord members only. Additional temporary and permanent bracing is always required for stability and to prevent collapse with possible personal injury and property damage. For general guidance regarding the fabrication, storage, delivery, erection and bracing of trusses and truss systems, see

Safety Information available from Truss Plate Institute, 2670 Crain Highway, Suite 203 Waldorf, MD 20601
ANSI/TPI1 Quality Criteria, DSB-89 and BCSI Building Component



6904 Parke East Blvd.
Tampa, FL 36610

Job 2719007	Truss T09	Truss Type Piggyback Base	Qty 6	Ply 1	IC CONST. - POOLE RES. Job Reference (optional)	T23496165
----------------	--------------	------------------------------	----------	----------	--	-----------

Builders FirstSource (Jacksonville, FL), Jacksonville, FL - 32244,


8.430 s Mar 22 2021 MiTek Industries, Inc. Wed Apr 7 15:36:42 2021 Page 1

ID:PCDxLFEFGc?8hVLoJ8fL1zZ5Cf-WV_?ZzDmZ5nVexDorbNdE4NI9R5zpPdOajutl0yzT3aZ

1-6-0	6-2-0	10-1-12	15-10-9	20-7-0	25-11-0	31-11-0	37-0-0	41-3-8	42-10-0
1-6-0	6-2-0	3-11-12	5-8-13	4-8-7	5-4-0	6-0-0	5-1-0	4-3-8	1-6-8

5x8 =

Scale = 1:80.0

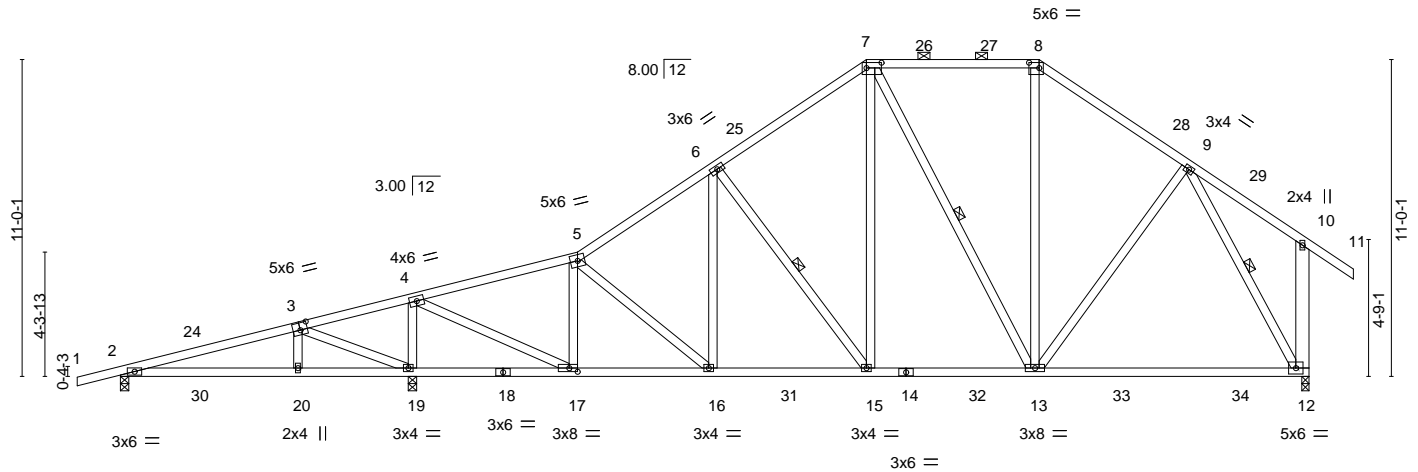

6-2-0	10-1-12	15-10-9	20-7-0	25-11-0	31-11-0	41-3-8
6-2-0	3-11-12	5-8-13	4-8-7	5-4-0	6-0-0	9-4-8

Plate Offsets (X,Y)-- [3:0-3-0,0-3-0], [7:0-6-4,0-2-4], [8:0-4-4,0-2-4], [17:0-3-8,0-1-8]

LOADING (psf)	SPACING-	CSI.	DEFL.	in (loc)	l/defl	L/d	PLATES	GRIP
TCLL 20.0	Plate Grip DOL 1.25	TC 0.46	Vert(LL) -0.32	12-13	>999	240	MT20	244/190
TCDL 7.0	Lumber DOL 1.25	BC 0.93	Vert(CT) -0.52	12-13	>710	180		
BCLL 0.0 *	Rep Stress Incr YES	WB 0.74	Horz(CT) 0.03	12	n/a	n/a		
BCDL 10.0	Code FBC2020/TPI2014	Matrix-MS					Weight: 276 lb	FT = 20%

LUMBER-

TOP CHORD 2x4 SP No.2
BOT CHORD 2x4 SP No.2
WEBS 2x4 SP No.3 *Except*
10-12: 2x6 SP No.2

BRACING-

TOP CHORD Structural wood sheathing directly applied or 4-10-9 oc purlins, except end verticals, and 2-0-0 oc purlins (5-11-9 max.): 7-8.
BOT CHORD Rigid ceiling directly applied or 2-2-0 oc bracing.
WEBS 1 Row at midpt 6-15, 7-13, 9-12

REACTIONS.

(size) 2=0-3-8, 19=0-3-8, 12=0-3-0
Max Horz 2=314(LC 11)
Max Uplift 2=-227(LC 8), 19=-409(LC 12), 12=-212(LC 13)
Max Grav 2=300(LC 23), 19=1921(LC 2), 12=1338(LC 2)

FORCES.

(lb) - Max. Comp./Max. Ten. - All forces 250 (lb) or less except when shown.
TOP CHORD 2-3=-78/343, 3-4=-444/701, 4-5=-1201/225, 5-6=-1382/369, 6-7=-1109/404,
7-8=-772/368, 8-9=-989/373, 10-12=-258/178
BOT CHORD 2-20=-362/54, 19-20=-353/50, 17-19=-659/409, 16-17=-206/1197, 15-16=-241/1191,
13-15=-154/912, 12-13=-143/568
WEBS 3-20=-295/209, 3-19=-710/738, 4-19=-1484/495, 4-17=-569/1945, 5-17=-647/280,
6-16=-2/263, 6-15=-470/201, 7-15=-132/570, 7-13=-268/103, 8-13=-63/307,
9-13=-85/376, 9-12=-1096/266

NOTES-

- Unbalanced roof live loads have been considered for this design.
- Wind: ASCE 7-16; Vult=130mph (3-second gust) Vasd=101mph; TCDL=4.2psf; BCDL=3.0psf; h=20ft; Cat. II; Exp B; Encl., GCpi=0.18; MWFRS (envelope) gable end zone and C-C Exterior(2E) -1-6-0 to 2-7-9, Interior(1) 2-7-9 to 25-11-0, Exterior(2R) 25-11-0 to 30-0-9, Interior(1) 30-0-9 to 31-11-0, Exterior(2R) 31-11-0 to 36-0-9, Interior(1) 36-0-9 to 42-10-0 zone; end vertical right exposed; porch left exposed; C/C for members and forces & MWFRS for reactions shown; Lumber DOL=1.60 plate grip DOL=1.60
- Building Designer / Project engineer responsible for verifying applied roof live load shown covers rain loading requirements specific to the use of this truss component.
- Provide adequate drainage to prevent water ponding.
- This truss has been designed for a 10.0 psf bottom chord live load nonconcurrent with any other live loads.
- * This truss has been designed for a live load of 20.0psf on the bottom chord in all areas where a rectangle 3-6-0 tall by 2-0-0 wide will fit between the bottom chord and any other members, with BCDL = 10.0psf.
- Provide mechanical connection (by others) of truss to bearing plate capable of withstanding 227 lb uplift at joint 2, 409 lb uplift at joint 19 and 212 lb uplift at joint 12.
- Graphical purlin representation does not depict the size or the orientation of the purlin along the top and/or bottom chord.

Joaquin Velez PE No.68182
MiTek USA, Inc. FL Cert 6634
6904 Parke East Blvd. Tampa FL 33610
Date:

April 9,2021

WARNING - Verify design parameters and READ NOTES ON THIS AND INCLUDED MITEK REFERENCE PAGE MII-7473 rev. 5/19/2020 BEFORE USE.

Design valid for use only with MiTek® connectors. This design is based only upon parameters shown, and is for an individual building component, not a truss system. Before use, the building designer must verify the applicability of design parameters and properly incorporate this design into the overall building design. Bracing indicated is to prevent buckling of individual truss web and/or chord members only. Additional temporary and permanent bracing is always required for stability and to prevent collapse with possible personal injury and property damage. For general guidance regarding the fabrication, storage, delivery, erection and bracing of trusses and truss systems, see

ANSI/TPI1 Quality Criteria, DSB-89 and BCSI Building Component

Safety Information available from Truss Plate Institute, 2670 Crain Highway, Suite 203 Waldorf, MD 20601



6904 Parke East Blvd.
Tampa, FL 36610

6904 Parke East Blvd
Tampa, FL 36610

Job	Truss	Truss Type	Qty	Ply	IC CONST. - POOLE RES.	T23496166
2719007	T09G	GABLE	1	1	Job Reference (optional)	

NOTES-

- 13) Hanger(s) or other connection device(s) shall be provided sufficient to support concentrated load(s) 45 lb down and 35 lb up at 17-0-12, 45 lb down and 35 lb up at 19-0-12, 45 lb down and 35 lb up at 21-0-12, 45 lb down and 35 lb up at 23-0-12, 45 lb down and 35 lb up at 25-0-12, 45 lb down and 35 lb up at 26-3-4, 45 lb down and 35 lb up at 28-3-4, 45 lb down and 35 lb up at 30-3-4, and 45 lb down and 35 lb up at 32-3-4, and 45 lb down and 35 lb up at 34-3-4 on bottom chord. The design/selection of such connection device(s) is the responsibility of others.
- 14) In the LOAD CASE(S) section, loads applied to the face of the truss are noted as front (F) or back (B).

LOAD CASE(S) Standard

- 1) Dead + Roof Live (balanced): Lumber Increase=1.25, Plate Increase=1.25
- Uniform Loads (plf)
- Vert: 1-6=-54, 6-8=-54, 8-9=-54, 9-12=-54, 12-13=-54, 14-59=-20
- Concentrated Loads (lb)
- Vert: 62=-45(F) 63=-45(F) 64=-45(F) 65=-45(F) 66=-45(F) 67=-45(F) 68=-45(F) 70=-45(F) 71=-45(F) 72=-45(F)

 **WARNING - Verify design parameters and READ NOTES ON THIS AND INCLUDED MITEK REFERENCE PAGE MII-7473 rev. 5/19/2020 BEFORE USE.**


Design valid for use only with MiTek® connectors. This design is based only upon parameters shown, and is for an individual building component, not a truss system. Before use, the building designer must verify the applicability of design parameters and properly incorporate this design into the overall building design. Bracing indicated is to prevent buckling of individual truss web and/or chord members only. Additional temporary and permanent bracing is always required for stability and to prevent collapse with possible personal injury and property damage. For general guidance regarding the fabrication, storage, delivery, erection and bracing of trusses and truss systems, see **ANSI/TPI1 Quality Criteria, DSB-89 and BCSI Building Component Safety Information** available from Truss Plate Institute, 2670 Crain Highway, Suite 203 Waldorf, MD 20601



6904 Parke East Blvd.
Tampa, FL 36610

Job	Truss	Truss Type	Qty	Ply	IC CONST. - POOLE RES.	T23496167
2719007	T10	Piggyback Base	6	1	Job Reference (optional)	

Builders FirstSource (Jacksonville, FL), Jacksonville, FL - 32244, 8.430 s Mar 22 2021 MiTek Industries, Inc. Wed Apr 7 15:36:49 2021 Page 1
ID:PCDxLFEFgc78hVLoJl8fL1zZ5Cf-pKwDRcrySxOfHlqBVLfssYMHwLWYkacKU49m2zT3aS

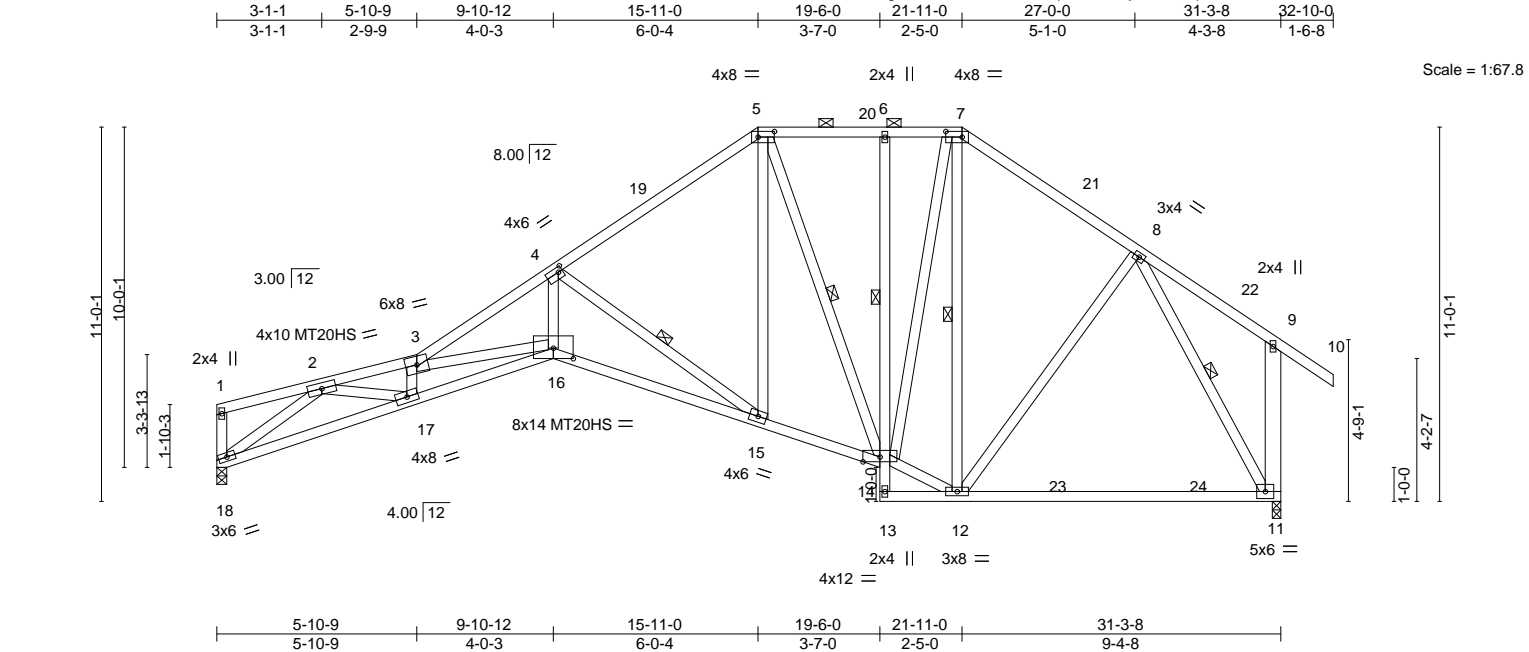

LOADING (psf)	SPACING-	CSI.	DEFL.	in (loc)	l/defl	L/d	PLATES	GRIP
TCLL 20.0	Plate Grip DOL 1.25	TC 0.49	Vert(LL) -0.39	15-16	>950	240	MT20	244/190
TCDL 7.0	Lumber DOL 1.25	BC 0.99	Vert(CT) -0.69	15-16	>534	180	MT20HS	187/143
BCLL 0.0 *	Rep Stress Incr YES	WB 0.97	Horz(CT) 0.46	11	n/a	n/a		
BCDL 10.0	Code FBC2020/TPI2014	Matrix-MS					Weight: 247 lb	FT = 20%

LUMBER-		BRACING-	
TOP CHORD	2x4 SP No.2	TOP CHORD	Structural wood sheathing directly applied or 2-4-7 oc purlins, except end verticals, and 2-0-0 oc purlins (6-0-0 max.): 5-7.
BOT CHORD	2x4 SP No.2 *Except* 16-18: 2x4 SP M 31, 6-13: 2x4 SP No.3	BOT CHORD	Rigid ceiling directly applied. Except:
WEBS	2x4 SP No.3 *Except* 4-16: 2x4 SP No.2, 9-11: 2x6 SP No.2	WEBS	1 Row at midpt 6-14 4-15, 5-14, 7-12, 8-11

REACTIONS. (size) 18=0-3-8, 11=0-3-0
Max Horz 18=277(LC 11)
Max Uplift 18=233(LC 12), 11=216(LC 13)
Max Grav 18=1228(LC 2), 11=1355(LC 2)

FORCES. (lb) - Max. Comp./Max. Ten. - All forces 250 (lb) or less except when shown.
TOP CHORD 2-3=-4923/1292, 3-4=-4077/1116, 4-5=-1430/455, 5-6=-921/406, 6-7=-918/405,
7-8=-1012/395, 9-11=-255/172
BOT CHORD 17-18=-743/2431, 16-17=-1420/5256, 15-16=-986/3738, 14-15=-258/1271,
11-12=-160/580
WEBS 2-18=-2811/784, 2-17=-603/2571, 3-17=-1240/374, 3-16=-1535/412, 4-16=-714/2939,
4-15=-2928/855, 5-15=-241/1154, 5-14=-712/153, 12-14=-140/901, 7-14=-215/653,
7-12=-351/172, 8-12=-85/377, 8-11=-1127/297

- NOTES-**
- Unbalanced roof live loads have been considered for this design.
 - Wind: ASCE 7-16; Vult=130mph (3-second gust) Vasd=101mph; TCDL=4.2psf; BCDL=3.0psf; h=20ft; Cat. II; Exp B; Encl., GCpi=0.18; MWFRS (envelope) gable end zone and C-C Exterior(2E) 0-1-12 to 3-1-1, Interior(1) 3-1-1 to 15-11-0, Exterior(2R) 15-11-0 to 19-0-9, Interior(1) 19-0-9 to 21-11-0, Exterior(2R) 21-11-0 to 25-0-9, Interior(1) 25-0-9 to 32-10-0 zone; end vertical right exposed; C-C for members and forces & MWFRS for reactions shown; Lumber DOL=1.60 plate grip DOL=1.60
 - Building Designer / Project engineer responsible for verifying applied roof live load shown covers rain loading requirements specific to the use of this truss component.
 - Provide adequate drainage to prevent water ponding.
 - All plates are MT20 plates unless otherwise indicated.
 - This truss has been designed for a 10.0 psf bottom chord live load nonconcurrent with any other live loads.
 - * This truss has been designed for a live load of 20.0psf on the bottom chord in all areas where a rectangle 3-6-0 tall by 2-0-0 wide will fit between the bottom chord and any other members, with BCDL = 10.0psf.
 - Bearing at joint(s) 18 considers parallel to grain value using ANSI/TPI 1 angle to grain formula. Building designer should verify capacity of bearing surface.
 - Provide mechanical connection (by others) of truss to bearing plate capable of withstanding 100 lb uplift at joint(s) except (jt=lb) 18=233, 11=216.
 - Graphical purlin representation does not depict the size or the orientation of the purlin along the top and/or bottom chord.

Joaquin Velez PE No.68182
MiTek USA, Inc. FL Cert 6634
6904 Parke East Blvd. Tampa FL 33610
Date:

April 9,2021

WARNING - Verify design parameters and READ NOTES ON THIS AND INCLUDED MITEK REFERENCE PAGE MII-7473 rev. 5/19/2020 BEFORE USE.

Design valid for use only with MiTek® connectors. This design is based only upon parameters shown, and is for an individual building component, not a truss system. Before use, the building designer must verify the applicability of design parameters and properly incorporate this design into the overall building design. Bracing indicated is to prevent buckling of individual truss web and/or chord members only. Additional temporary and permanent bracing is always required for stability and to prevent collapse with possible personal injury and property damage. For general guidance regarding the fabrication, storage, delivery, erection and bracing of trusses and truss systems, see

ANSI/TPI1 Quality Criteria, DSB-89 and BCSI Building Component

Safety Information available from Truss Plate Institute, 2670 Crain Highway, Suite 203 Waldorf, MD 20601



6904 Parke East Blvd.
Tampa, FL 36610

Job 2719007	Truss T10G	Truss Type GABLE	Qty 1	Ply 1	IC CONST. - POOLE RES. Job Reference (optional)	T23496168
----------------	---------------	---------------------	----------	----------	--	-----------


Builders FirstSource (Jacksonville, FL), Jacksonville, FL - 32244, 8.430 s Mar 22 2021 MiTek Industries, Inc. Wed Apr 7 15:36:51 2021 Page 1
ID:PCDxLFEFGc?8hVLoJl8fL1zZ5Cf-lj2zsHtC_YeMWc_ZcmHLxHdjZk9_0gDuooZGqzwT3aQ

1-6-0 6-2-0 10-3-8 15-10-9 20-7-0 25-11-0 29-9-8 31-4-11 37-0-0 41-3-8 42-10-0
1-6-0 6-2-0 4-1-8 5-7-1 4-8-7 5-4-0 3-10-8 1-7-3 5-7-5 4-3-8 1-6-8

5x8 =

5x8 =

Scale = 1:79.3

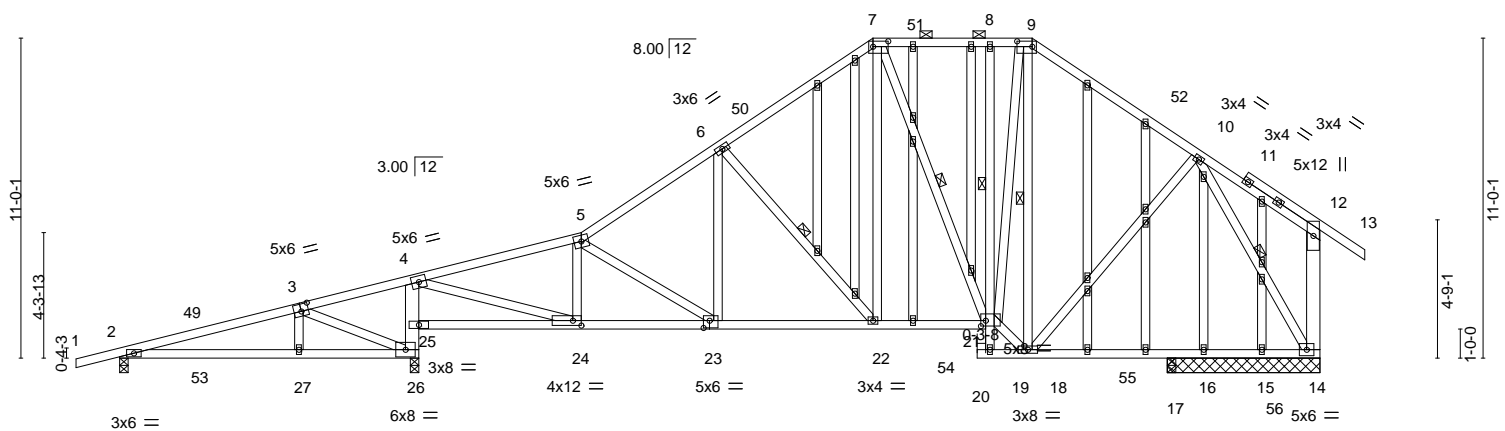

6-2-0 10-0-0 10-3-8 15-10-9 20-7-0 25-11-0 29-9-8 31-4-11 36-4-0 41-3-8
6-2-0 3-10-0 0-3-8 5-7-1 4-8-7 5-4-0 3-10-8 1-7-3 4-11-5 4-11-8

Plate Offsets (X,Y)-- [3:0-3-0,0-3-0], [7:0-6-4,0-2-4], [9:0-6-4,0-2-4], [21:0-2-0,0-2-4], [23:0-2-8,0-3-0], [24:0-3-8,0-2-0]

LOADING (psf)	SPACING-	2-0-0	CSI.	DEFL.	in (loc)	l/defl	L/d	PLATES	GRIP
TCLL 20.0	Plate Grip DOL	1.25	TC 0.44	Vert(LL)	-0.10 22-23	>999	240	MT20	244/190
TCDL 7.0	Lumber DOL	1.25	BC 0.48	Vert(CT)	-0.19 22-23	>999	180		
BCLL 0.0 *	Rep Stress Incr	YES	WB 0.83	Horz(CT)	0.05 14	n/a	n/a		
BCDL 10.0	Code FBC2020/TPI2014		Matrix-MS					Weight: 393 lb	FT = 20%

LUMBER-

TOP CHORD 2x4 SP No.2
BOT CHORD 2x4 SP No.2 *Except*
4-26: 2x6 SP No.2, 8-19: 2x4 SP No.3
WEBS 2x4 SP No.3 *Except*
12-14: 2x6 SP No.2
OTHERS 2x4 SP No.3

BRACING-

TOP CHORD Structural wood sheathing directly applied or 4-2-3 oc purlins, except end verticals, and 2-0-0 oc purlins (6-0-0 max.): 7-9.
BOT CHORD Rigid ceiling directly applied or 5-7-13 oc bracing. Except:
1 Row at midpt 8-21
6-0-0 oc bracing: 19-21
WEBS 1 Row at midpt 6-22, 7-21, 9-18, 10-14

REACTIONS.

All bearings 0-3-8 except (jt=length) 14=5-3-0, 15=5-3-0, 16=5-3-0.
(lb) - Max Horz 2=311(LC 11)
Max Uplift All uplift 100 lb or less at joint(s) 16 except 2=256(LC 8), 26=393(LC 12), 14=252(LC 13)
Max Grav All reactions 250 lb or less at joint(s) 15, 16 except 2=367(LC 23), 26=1743(LC 2), 14=1086(LC 1), 17=279(LC 18)

FORCES.

(lb) - Max. Comp./Max. Ten. - All forces 250 (lb) or less except when shown.
TOP CHORD 2-3=-388/565, 3-4=-262/453, 4-5=-1697/434, 5-6=-1603/476, 6-7=-1167/446, 7-8=-824/408, 8-9=-819/407, 9-10=-918/402
BOT CHORD 2-27=-533/335, 26-27=-525/328, 25-26=-1418/423, 4-25=-1309/434, 24-25=-488/265, 23-24=-407/1655, 22-23=-346/1345, 21-22=-202/955, 17-18=-176/523, 16-17=-176/523, 15-16=-176/523, 14-15=-176/523
WEBS 3-27=-293/239, 3-26=-758/735, 4-24=-635/2177, 5-24=-447/208, 5-23=-409/124, 6-23=-41/414, 6-22=-601/236, 7-22=-143/671, 7-21=-318/94, 18-21=-160/820, 9-21=-207/855, 9-18=-587/145, 10-18=-79/316, 10-14=-1049/308

NOTES-

- Unbalanced roof live loads have been considered for this design.
- Wind: ASCE 7-16; Vult=130mph (3-second gust) Vasd=101mph; TCDL=4.2psf; BCDL=3.0psf; h=20ft; Cat. II; Exp B; Encl., GCpi=0.18; MWFRS (envelope) gable end zone and C-C Exterior(2E) -1-6-0 to 2-7-9, Interior(1) 2-7-9 to 25-11-0, Exterior(2R) 25-11-0 to 29-11-4, Interior(1) 29-11-4 to 31-4-11, Exterior(2R) 31-4-11 to 35-6-4, Interior(1) 35-6-4 to 42-10-0 zone; end vertical right exposed; porch left exposed; C-C for members and forces & MWFRS for reactions shown; Lumber DOL=1.60 plate grip DOL=1.60
- Truss designed for wind loads in the plane of the truss only. For studs exposed to wind (normal to the face), see Standard Industry Gable End Details as applicable, or consult qualified building designer as per ANSI/TPI 1.
- Building Designer / Project engineer responsible for verifying applied roof live load shown covers rain loading requirements specific to the use of this truss component.
- Provide adequate drainage to prevent water ponding.
- All plates are 2x4 MT20 unless otherwise indicated.
- Gable studs spaced at 2-0-0 oc.
- This truss has been designed for a 10.0 psf bottom chord live load nonconcurrent with any other live loads.
- * This truss has been designed for a live load of 20.0psf on the bottom chord in all areas where a rectangle 3-6-0 tall by 2-0-0 wide will fit between the bottom chord and any other members, with BCDL = 10.0psf.

Joaquin Velez PE No.68182
MiTek USA, Inc. FL Cert 6634
6904 Parke East Blvd. Tampa FL 33610
Date:

April 9,2021

Continued on page 2

WARNING - Verify design parameters and READ NOTES ON THIS AND INCLUDED MITEK REFERENCE PAGE MII-7473 rev. 5/19/2020 BEFORE USE.
Design valid for use only with MiTek® connectors. This design is based only upon parameters shown, and is for an individual building component, not a truss system. Before use, the building designer must verify the applicability of design parameters and properly incorporate this design into the overall building design. Bracing indicated is to prevent buckling of individual truss web and/or chord members only. Additional temporary and permanent bracing is always required for stability and to prevent collapse with possible personal injury and property damage. For general guidance regarding the fabrication, storage, delivery, erection and bracing of trusses and truss systems, see **ANSI/TPI1 Quality Criteria, DSB-89 and BCSI Building Component Safety Information** available from Truss Plate Institute, 2670 Crain Highway, Suite 203 Waldorf, MD 20601



6904 Parke East Blvd.
Tampa, FL 33610

Job	Truss	Truss Type	Qty	Ply	IC CONST. - POOLE RES.	T23496168
2719007	T10G	GABLE	1	1	Job Reference (optional)	

Builders FirstSource (Jacksonville, FL), Jacksonville, FL - 32244,

8.430 s Mar 22 2021 MiTek Industries, Inc. Wed Apr 7 15:36:52 2021 Page 2
ID:PCDxLFEFGc?8hVLoJI8fL1zZ5Cf-DvcL3duqlsmD8mZmAToaUUauJ7VDI7T20SlqNNzT3aP

NOTES-

- 10) Provide mechanical connection (by others) of truss to bearing plate capable of withstanding 100 lb uplift at joint(s) 16 except (jt=lb) 2=256, 26=393, 14=252.
11) Graphical purlin representation does not depict the size or the orientation of the purlin along the top and/or bottom chord.

WARNING - Verify design parameters and READ NOTES ON THIS AND INCLUDED MITEK REFERENCE PAGE MII-7473 rev. 5/19/2020 BEFORE USE.

Design valid for use only with MiTek® connectors. This design is based only upon parameters shown, and is for an individual building component, not a truss system. Before use, the building designer must verify the applicability of design parameters and properly incorporate this design into the overall building design. Bracing indicated is to prevent buckling of individual truss web and/or chord members only. Additional temporary and permanent bracing is always required for stability and to prevent collapse with possible personal injury and property damage. For general guidance regarding the fabrication, storage, delivery, erection and bracing of trusses and truss systems, see

Safety Information available from Truss Plate Institute, 2670 Crain Highway, Suite 203 Waldorf, MD 20601
ANSI/TPI1 Quality Criteria, DSB-89 and BCSI Building Component



6904 Parke East Blvd.
Tampa, FL 36610

Job 2719007	Truss T11	Truss Type Piggyback Base	Qty 4	Ply 1	IC CONST. - POOLE RES. Job Reference (optional)	T23496169
----------------	--------------	------------------------------	----------	----------	--	-----------

Builders FirstSource (Jacksonville, FL), Jacksonville, FL - 32244, 8.430 s Mar 22 2021 MiTek Industries, Inc. Wed Apr 7 15:36:53 2021 Page 1
ID:PCDxLFEFGc?8hVLoJl8fL1zZ5Cf-h6AjHzuSW9u4mv8ykBJp1ii2IXiZUYhBF62NvpzT3aO

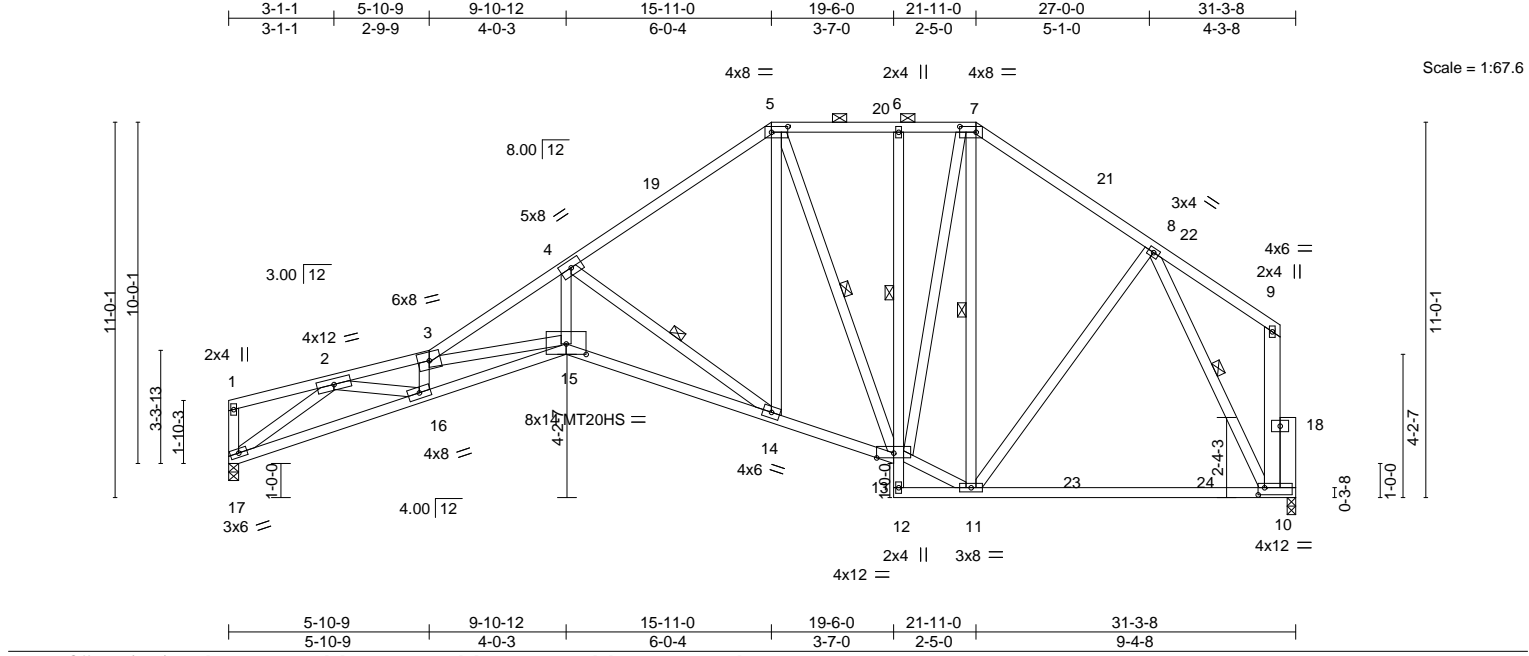


Plate Offsets (X,Y)--		[5:0-5-12,0-2-0], [7:0-5-12,0-2-0], [10:0-2-4,0-2-8], [15:0-7-0,0-3-11]	
LOADING (psf)	SPACING-	CSI.	DEFL.
TCLL 20.0	2-0-0	TC 0.49	in (loc) l/defl L/d
TCDL 7.0	Plate Grip DOL 1.25	BC 0.99	Vert(LL) -0.39 14-15 >954 240
BCLL 0.0 *	Lumber DOL 1.25	WB 0.96	Vert(CT) -0.69 14-15 >536 180
BCDL 10.0	Rep Stress Incr YES	Matrix-MS	Horz(CT) 0.46 10 n/a n/a
	Code FBC2020/TPI2014		
			PLATES GRIP
			MT20 244/190
			MT20HS 187/143
			Weight: 249 lb FT = 20%

LUMBER-	BRACING-
TOP CHORD 2x4 SP No.2	TOP CHORD Structural wood sheathing directly applied or 2-4-9 oc purlins, except end verticals, and 2-0-0 oc purlins (6-0-0 max.): 5-7.
BOT CHORD 2x4 SP No.2 *Except* 15-17: 2x4 SP M 31, 6-12: 2x4 SP No.3	BOT CHORD Rigid ceiling directly applied or 2-2-0 oc bracing. Except:
WEBS 2x4 SP No.3 *Except* 4-15: 2x4 SP No.2, 9-10: 2x6 SP No.2	1 Row at midpt 6-13
OTHERS 2x6 SP No.2	WEBS 1 Row at midpt 4-14, 5-13, 7-11, 8-10

REACTIONS.	(size) 17=0-3-8, 10=0-3-0
	Max Horz 17=272(LC 11)
	Max Uplift 17=-231(LC 12), 10=-171(LC 13)
	Max Grav 17=1220(LC 2), 10=1253(LC 2)

FORCES.	(lb) - Max. Comp./Max. Ten. - All forces 250 (lb) or less except when shown.
TOP CHORD	2-3=-4887/1383, 3-4=-4032/1205, 4-5=-1414/451, 5-6=-906/397, 6-7=-903/396, 7-8=-991/381
BOT CHORD	16-17=-867/2395, 15-16=-1601/5188, 14-15=-1148/3680, 13-14=-340/1243, 10-11=-202/556
WEBS	2-17=-2792/832, 2-16=-654/2543, 3-16=-1225/402, 3-15=-1528/429, 4-15=-822/2900, 4-14=-2893/951, 5-14=-272/1143, 5-13=-710/187, 11-13=-201/869, 7-13=-227/657, 7-11=-363/179, 8-11=-92/385, 8-10=-1113/361

- NOTES-**
- Unbalanced roof live loads have been considered for this design.
 - Wind: ASCE 7-16; Vult=130mph (3-second gust) Vasd=101mph; TCDL=4.2psf; BCDL=3.0psf; h=20ft; Cat. II; Exp B; Encl., GCpi=0.18; MWFRS (envelope) gable end zone and C-C Exterior(2E) 0-1-12 to 3-1-1, Interior(1) 3-1-1 to 15-11-0, Exterior(2R) 15-11-0 to 19-0-9, Interior(1) 19-0-9 to 21-11-0, Exterior(2R) 21-11-0 to 25-0-9, Interior(1) 25-0-9 to 30-7-4 zone; end vertical right exposed; C-C for members and forces & MWFRS for reactions shown; Lumber DOL=1.60 plate grip DOL=1.60
 - Building Designer / Project engineer responsible for verifying applied roof live load shown covers rain loading requirements specific to the use of this truss component.
 - Provide adequate drainage to prevent water ponding.
 - All plates are MT20 plates unless otherwise indicated.
 - This truss has been designed for a 10.0 psf bottom chord live load nonconcurrent with any other live loads.
 - * This truss has been designed for a live load of 20.0psf on the bottom chord in all areas where a rectangle 3-6-0 tall by 2-0-0 wide will fit between the bottom chord and any other members, with BCDL = 10.0psf.
 - Bearing at joint(s) 17 considers parallel to grain value using ANSI/TPI 1 angle to grain formula. Building designer should verify capacity of bearing surface.
 - Provide mechanical connection (by others) of truss to bearing plate capable of withstanding 100 lb uplift at joint(s) except (jt=lb) 17=231, 10=171.
 - Graphical purlin representation does not depict the size or the orientation of the purlin along the top and/or bottom chord.

Joaquin Velez PE No.68182
MiTek USA, Inc. FL Cert 6634
6904 Parke East Blvd. Tampa FL 33610
Date:

April 9,2021

WARNING - Verify design parameters and READ NOTES ON THIS AND INCLUDED MITEK REFERENCE PAGE MII-7473 rev. 5/19/2020 BEFORE USE.

Design valid for use only with MiTek® connectors. This design is based only upon parameters shown, and is for an individual building component, not a truss system. Before use, the building designer must verify the applicability of design parameters and properly incorporate this design into the overall building design. Bracing indicated is to prevent buckling of individual truss web and/or chord members only. Additional temporary and permanent bracing is always required for stability and to prevent collapse with possible personal injury and property damage. For general guidance regarding the fabrication, storage, delivery, erection and bracing of trusses and truss systems, see

ANSI/TPI1 Quality Criteria, DSB-89 and BCSI Building Component

Safety Information available from Truss Plate Institute, 2670 Crain Highway, Suite 203 Waldorf, MD 20601




6904 Parke East Blvd.
Tampa, FL 36610

Job	Truss	Truss Type	Qty	Ply	IC CONST. - POOLE RES.	T23496170
2719007	T12	MONO TRUSS	15	1	Job Reference (optional)	

Builders FirstSource, Lake City, FL 32055

Run: 8.420 s Nov 10 2020 Print: 8.430 s Mar 22 2021 MiTek Industries, Inc. Fri Apr 9 08:08:13 2021 Page 1
ID:PCDXLFEFGc?8hVLoJl8fL1zZ5Cf-dZNG1QOJNpQsmPflXkWWAWfITmwxTFZU3fCh2zSWrG

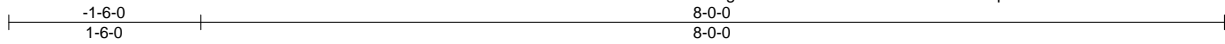

Scale = 1:18.0

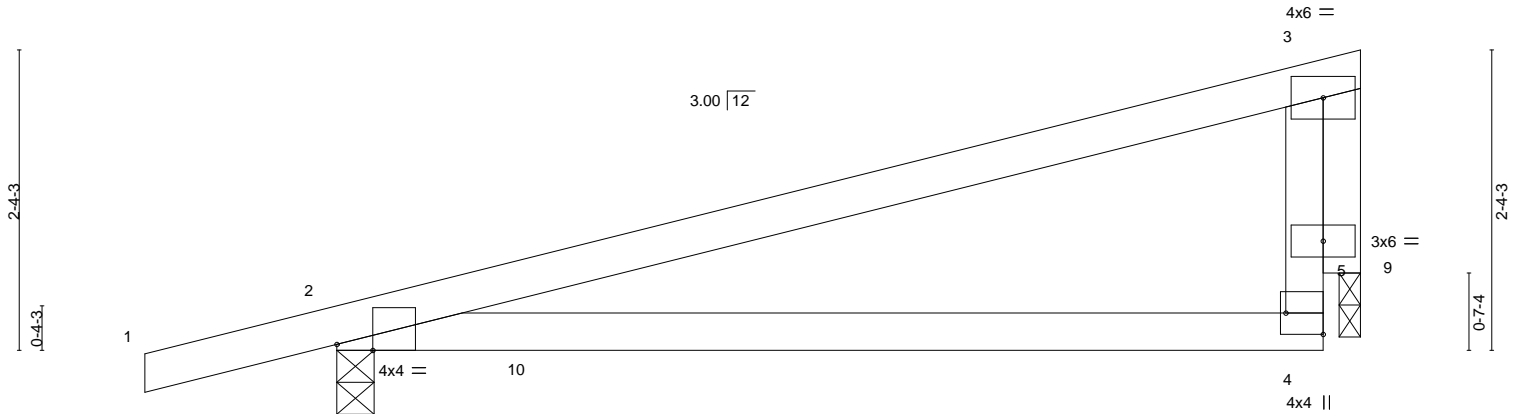


Plate Offsets (X,Y)-- [2:0-3-6,Edge], [4:Edge,0-3-8]

LOADING (psf)	SPACING-	2-0-0	CSI.	DEFL.	in	(loc)	I/defl	L/d	PLATES	GRIP
TCLL 20.0	Plate Grip DOL	1.25	TC 0.59	Vert(LL)	0.29	4-8	>329	240	MT20	244/190
TCDL 7.0	Lumber DOL	1.25	BC 0.64	Vert(CT)	0.25	4-8	>385	180		
BCLL 0.0 *	Rep Stress Incr	YES	WB 0.40	Horz(CT)	-0.01	2	n/a	n/a		
BCDL 10.0	Code FBC2020/TPI2014		Matrix-MR						Weight: 31 lb	FT = 20%

LUMBER-

TOP CHORD 2x4 SP No.2
BOT CHORD 2x4 SP No.2
WEBS 2x4 SP No.3
OTHERS 2x4 SP No.3

BRACING-

TOP CHORD Structural wood sheathing directly applied or 6-0-0 oc purlins, except end verticals.
BOT CHORD Rigid ceiling directly applied or 7-6-8 oc bracing.

REACTIONS.

(lb/size) 2=381/0-3-8, 9=260/0-2-0
Max Horz 2=82(LC 8)
Max Uplift 2=-197(LC 8), 9=-134(LC 8)

FORCES. (lb) - Max. Comp./Max. Ten. - All forces 250 (lb) or less except when shown.

TOP CHORD 2-3=-222/252, 4-5=-255/151, 3-5=-255/151
BOT CHORD 2-10=-299/188, 4-10=-299/188
WEBS 3-9=-279/437

NOTES-

- 1) Wind: ASCE 7-16; Vult=130mph (3-second gust) Vasd=101mph; TCDL=4.2psf; BCDL=3.0psf; h=20ft; Cat. II; Exp B; Encl., GCpi=0.18; MWFRS (envelope) gable end zone and C-C Exterior(2E) -1-6-0 to 1-6-0, Interior(1) 1-6-0 to 7-6-12 zone; porch left and right exposed; C-C for members and forces & MWFRS for reactions shown; Lumber DOL=1.60 plate grip DOL=1.60
- 2) Building Designer / Project engineer responsible for verifying applied roof live load shown covers rain loading requirements specific to the use of this truss component.
- 3) This truss has been designed for a 10.0 psf bottom chord live load nonconcurrent with any other live loads.
- 4) * This truss has been designed for a live load of 20.0psf on the bottom chord in all areas where a rectangle 3-6-0 tall by 2-0-0 wide will fit between the bottom chord and any other members.
- 5) Bearing at joint(s) 9 considers parallel to grain value using ANSI/TPI 1 angle to grain formula. Building designer should verify capacity of bearing surface.
- 6) Provide mechanical connection (by others) of truss to bearing plate at joint(s) 9.
- 7) Provide mechanical connection (by others) of truss to bearing plate capable of withstanding 197 lb uplift at joint 2 and 134 lb uplift at joint 9.

LOAD CASE(S) Standard

Joaquin Velez PE No.68182
MiTek USA, Inc. FL Cert 6634
6904 Parke East Blvd. Tampa FL 33610
Date:

April 9,2021

WARNING - Verify design parameters and READ NOTES ON THIS AND INCLUDED MITEK REFERENCE PAGE MII-7473 rev. 5/19/2020 BEFORE USE.

Design valid for use only with MiTek® connectors. This design is based only upon parameters shown, and is for an individual building component, not a truss system. Before use, the building designer must verify the applicability of design parameters and properly incorporate this design into the overall building design. Bracing indicated is to prevent buckling of individual truss web and/or chord members only. Additional temporary and permanent bracing is always required for stability and to prevent collapse with possible personal injury and property damage. For general guidance regarding the fabrication, storage, delivery, erection and bracing of trusses and truss systems, see

Safety Information available from Truss Plate Institute, 2670 Crain Highway, Suite 203 Waldorf, MD 20601
ANSI/TPI1 Quality Criteria, DSB-89 and BCSI Building Component




6904 Parke East Blvd.
Tampa, FL 36610

Job	Truss	Truss Type	Qty	Ply	IC CONST. - POOLE RES.	T23496171
2719007	T12G	GABLE	2	1	Job Reference (optional)	

Builders FirstSource, Lake City, FL 32055

Run: 8.420 s Nov 10 2020 Print: 8.430 s Mar 22 2021 MiTek Industries, Inc. Fri Apr 9 08:08:14 2021 Page 1
ID:PCDxLFEFgc?8hVLoJl8fL1zZ5Cf-5lxeEmPx8YjOZEXUR193O3kl5CguXijjOIDUzSWrF

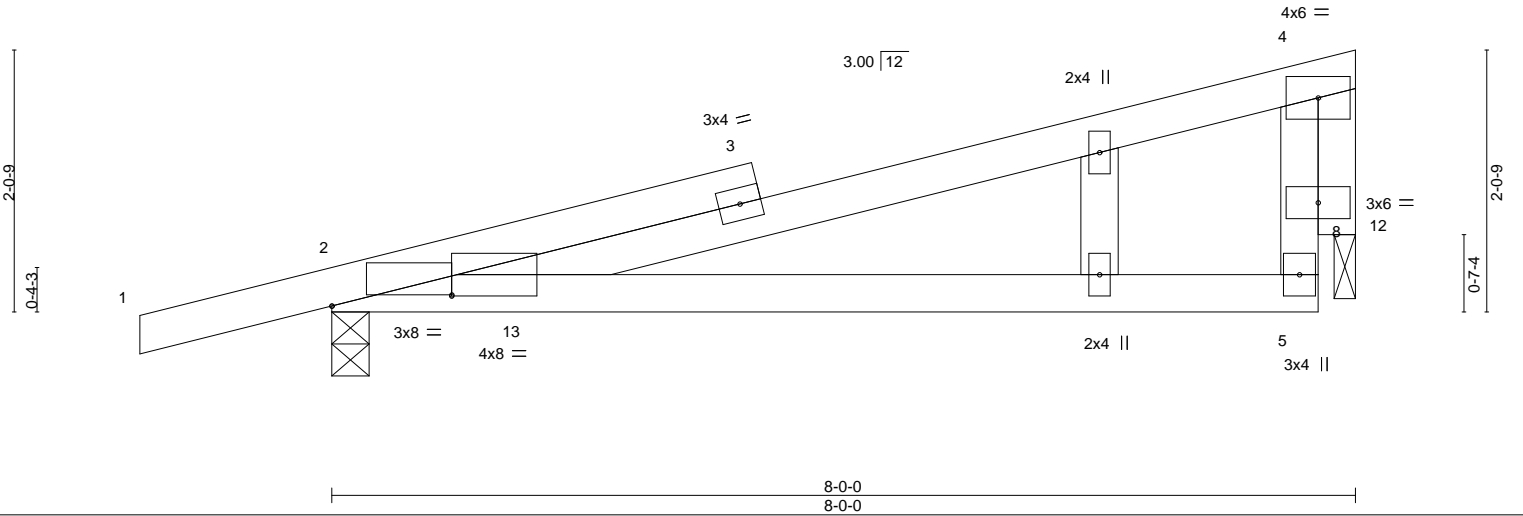

LOADING (psf)	SPACING-	2-0-0	CSI.	DEFL.	in (loc)	l/defl	L/d	PLATES	GRIP
TCLL 20.0	Plate Grip DOL	1.25	TC 0.90	Vert(LL)	0.30 5-11	>313	240	MT20	244/190
TCDL 7.0	Lumber DOL	1.25	BC 0.70	Vert(CT)	0.26 5-11	>356	180		
BCLL 0.0 *	Rep Stress Incr	YES	WB 0.53	Horz(CT)	-0.01 2	n/a	n/a		
BCDL 10.0	Code FBC2020/TPI2014		Matrix-MR					Weight: 35 lb	FT = 20%

LUMBER-	BRACING-
TOP CHORD 2x4 SP No.2	TOP CHORD Structural wood sheathing directly applied or 2-2-0 oc purlins, except end verticals.
BOT CHORD 2x4 SP No.2	BOT CHORD Rigid ceiling directly applied or 5-11-10 oc bracing.
WEBS 2x4 SP No.3	
OTHERS 2x4 SP No.3	

REACTIONS. (lb/size) 2=385/0-3-8, 12=252/0-2-0
Max Horz 2=72(LC 8)
Max Uplift 2=204(LC 8), 12=128(LC 8)

FORCES. (lb) - Max. Comp./Max. Ten. - All forces 250 (lb) or less except when shown.
TOP CHORD 2-3=-222/362, 3-4=-216/371, 5-8=-311/139, 4-8=-311/139
BOT CHORD 2-13=-404/159, 2-5=-435/209
WEBS 4-12=-281/574

NOTES-

- 1) Wind: ASCE 7-16; Vult=130mph (3-second gust) Vasd=101mph; TCDL=4.2psf; BCDL=3.0psf; h=20ft; Cat. II; Exp B; Encl., GCpi=0.18; MWFRS (envelope) gable end zone and C-C Corner(3E) -1-6-0 to 1-6-0, Exterior(2N) 1-6-0 to 7-6-12 zone; porch left and right exposed;C-C for members and forces & MWFRS for reactions shown; Lumber DOL=1.60 plate grip DOL=1.60
- 2) Truss designed for wind loads in the plane of the truss only. For studs exposed to wind (normal to the face), see Standard Industry Gable End Details as applicable, or consult qualified building designer as per ANSI/TPI 1.
- 3) Building Designer / Project engineer responsible for verifying applied roof live load shown covers rain loading requirements specific to the use of this truss component.
- 4) Gable studs spaced at 2-0-0 oc.
- 5) This truss has been designed for a 10.0 psf bottom chord live load nonconcurrent with any other live loads.
- 6) * This truss has been designed for a live load of 20.0psf on the bottom chord in all areas where a rectangle 3-6-0 tall by 2-0-0 wide will fit between the bottom chord and any other members.
- 7) Bearing at joint(s) 12 considers parallel to grain value using ANSI/TPI 1 angle to grain formula. Building designer should verify capacity of bearing surface.
- 8) Provide mechanical connection (by others) of truss to bearing plate at joint(s) 12.
- 9) Provide mechanical connection (by others) of truss to bearing plate capable of withstanding 204 lb uplift at joint 2 and 128 lb uplift at joint 12.

LOAD CASE(S) Standard

Joaquin Velez PE No.68182
MiTek USA, Inc. FL Cert 6634
6904 Parke East Blvd. Tampa FL 33610
Date:

April 9,2021

WARNING - Verify design parameters and READ NOTES ON THIS AND INCLUDED MITEK REFERENCE PAGE MII-7473 rev. 5/19/2020 BEFORE USE.

Design valid for use only with MiTek® connectors. This design is based only upon parameters shown, and is for an individual building component, not a truss system. Before use, the building designer must verify the applicability of design parameters and properly incorporate this design into the overall building design. Bracing indicated is to prevent buckling of individual truss web and/or chord members only. Additional temporary and permanent bracing is always required for stability and to prevent collapse with possible personal injury and property damage. For general guidance regarding the fabrication, storage, delivery, erection and bracing of trusses and truss systems, see

ANSI/TPI1 Quality Criteria, DSB-89 and BCSI Building Component


Safety Information available from Truss Plate Institute, 2670 Crain Highway, Suite 203 Waldorf, MD 20601



6904 Parke East Blvd.
Tampa, FL 36610

Job 2719007	Truss T13	Truss Type Roof Special	Qty 4	Ply 1	IC CONST. - POOLE RES. Job Reference (optional)	T23496172
----------------	--------------	----------------------------	----------	----------	--	-----------

Builders FirstSource (Jacksonville, FL), Jacksonville, FL - 32244, 8.430 s Mar 22 2021 MiTek Industries, Inc. Wed Apr 7 15:36:55 2021 Page 1
ID:PCDxLFEFGc?8hVLoJl8fL1zZ5Cf-dUHUifwj1n8o?DHKrcMH67oPFLRyyblUjQXUzizT3aM

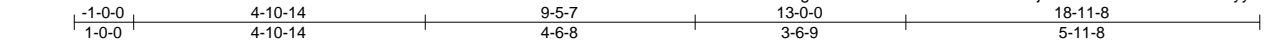

Scale = 1:38.8

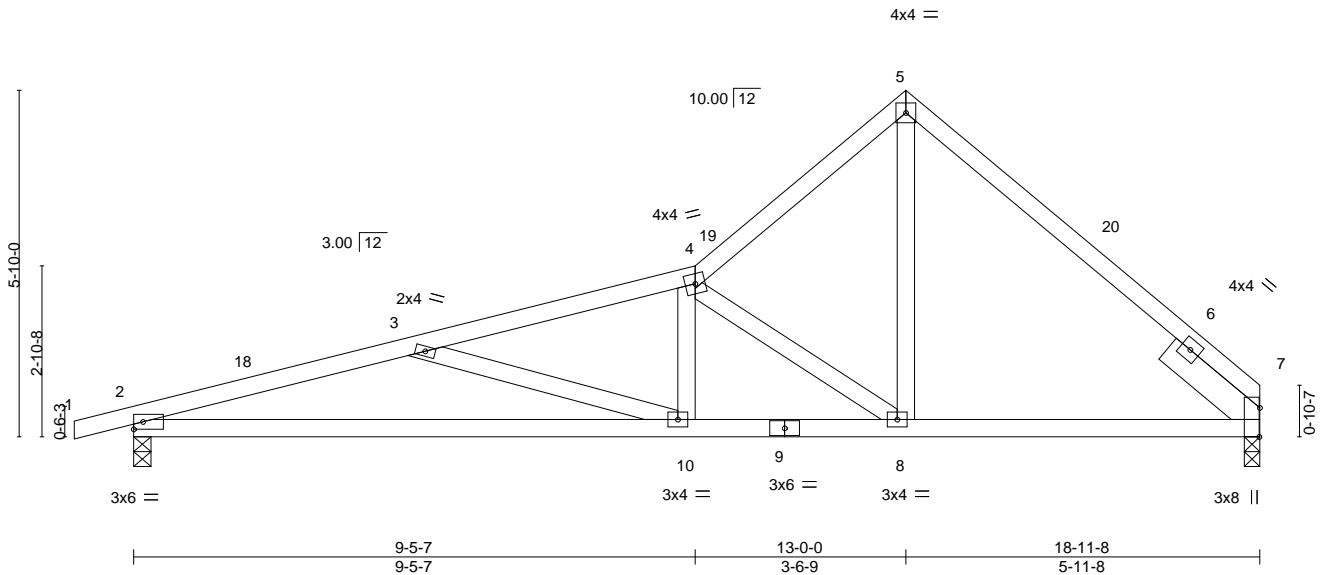


Plate Offsets (X,Y)-- [7:0-5-14,Edge]

LOADING (psf)	SPACING-	CSI.	DEFL.	in (loc)	I/defl	L/d	PLATES	GRIP
TCLL 20.0	2-0-0	TC 0.33	Vert(LL)	-0.15 10-17	>999	240	MT20	244/190
TCDL 7.0	Lumber DOL 1.25	BC 0.80	Vert(CT)	-0.31 10-17	>724	180		
BCLL 0.0 *	Rep Stress Incr YES	WB 0.38	Horz(CT)	0.03 7	n/a	n/a		
BCDL 10.0	Code FBC2020/TPI2014	Matrix-MS					Weight: 92 lb	FT = 20%

LUMBER-
TOP CHORD 2x4 SP No.2
BOT CHORD 2x4 SP No.2
WEBS 2x4 SP No.3
SLIDER Right 2x6 SP No.2 -t 1-11-8

BRACING-
TOP CHORD Structural wood sheathing directly applied or 4-1-5 oc purlins.
BOT CHORD Rigid ceiling directly applied or 8-2-7 oc bracing.

REACTIONS. (size) 7=0-3-2, 2=0-3-8
Max Horz 2=126(LC 9)
Max Uplift 7=127(LC 12), 2=185(LC 12)
Max Grav 7=700(LC 1), 2=757(LC 1)

FORCES. (lb) - Max. Comp./Max. Ten. - All forces 250 (lb) or less except when shown.
TOP CHORD 2-3=-1829/549, 3-4=-1407/402, 4-5=-755/298, 5-7=-722/278
BOT CHORD 2-10=-511/1741, 8-10=-342/1321, 7-8=-100/538
WEBS 3-10=-434/233, 4-10=-6/334, 4-8=-968/299, 5-8=-200/664

NOTES-

- Unbalanced roof live loads have been considered for this design.
- Wind: ASCE 7-16; Vult=130mph (3-second gust) Vasd=101mph; TCDL=4.2psf; BCDL=3.0psf; h=20ft; Cat. II; Exp B; Encl., GCpi=0.18; MWFRS (envelope) gable end zone and C-C Exterior(2E) -1-0-0 to 2-0-0, Interior(1) 2-0-0 to 13-0-0, Exterior(2R) 13-0-0 to 16-0-0, Interior(1) 16-0-0 to 18-11-8 zone;C-C for members and forces & MWFRS for reactions shown; Lumber DOL=1.60 plate grip DOL=1.60
- Building Designer / Project engineer responsible for verifying applied roof live load shown covers rain loading requirements specific to the use of this truss component.
- This truss has been designed for a 10.0 psf bottom chord live load nonconcurrent with any other live loads.
- * This truss has been designed for a live load of 20.0psf on the bottom chord in all areas where a rectangle 3-6-0 tall by 2-0-0 wide will fit between the bottom chord and any other members.
- Provide mechanical connection (by others) of truss to bearing plate capable of withstanding 100 lb uplift at joint(s) except (jt=lb) 7=127, 2=185.

Joaquin Velez PE No.68182
MiTek USA, Inc. FL Cert 6634
6904 Parke East Blvd. Tampa FL 33610
Date:

April 9,2021

WARNING - Verify design parameters and READ NOTES ON THIS AND INCLUDED MITEK REFERENCE PAGE MII-7473 rev. 5/19/2020 BEFORE USE.


Design valid for use only with MiTek® connectors. This design is based only upon parameters shown, and is for an individual building component, not a truss system. Before use, the building designer must verify the applicability of design parameters and properly incorporate this design into the overall building design. Bracing indicated is to prevent buckling of individual truss web and/or chord members only. Additional temporary and permanent bracing is always required for stability and to prevent collapse with possible personal injury and property damage. For general guidance regarding the fabrication, storage, delivery, erection and bracing of trusses and truss systems, see

Safety Information available from Truss Plate Institute, 2670 Crain Highway, Suite 203 Waldorf, MD 20601
ANSI/TPI1 Quality Criteria, DSB-89 and BCSI Building Component



6904 Parke East Blvd.
Tampa, FL 36610

Builders FirstSource (Jacksonville, FL), Jacksonville, FL - 32244, 8.430 s Mar 22 2021 MiTek Industries, Inc. Wed Apr 7 15:36:56 2021 Page 1
ID:PCDxLFEFqc?8hVLoJl8f1zZ5Cf-5hrsv?xLo4GfdNsXPJtWeKKZKlu2h7Qex4G1W8zT3aL

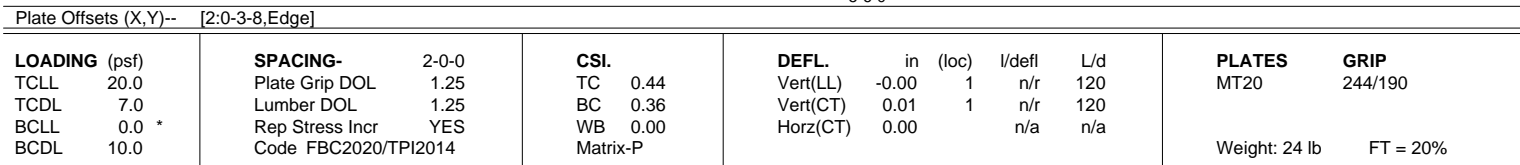


REACTIONS. (size) 2=5-6-0, 5=5-6-0
 Max Horz 2=45(LC 8)
 Max Uplift 2=-89(LC 8), 5=-57(LC 12)
 Max Grav 2=257(LC 1), 5=193(LC 1)

NOTES-

- 1) Wind: ASCE 7-16; Vult=130mph (3-second gust) Vasd=101mph; TCDL=4.2psf; BCDL=3.0psf; h=20ft; Cat. II; Exp B; Encl., GCpi=0.18; MWFRS (envelope) gable end zone and C-C Exterior(2E) 1-0-0 to 2-0-0, Interior(1) 2-0-0 to 5-4-4 zone; C-C for members and forces & MWFRS for reactions shown; Lumber DOL=1.60 plate grip DOL=1.60
- 2) Building Designer / Project engineer responsible for verifying applied roof live load shown covers rain loading requirements specific to the use of this truss component.
- 3) Gable requires continuous bottom chord bearing.
- 4) This truss has been designed for a 10.0 psf bottom chord live load nonconcurrent with any other live loads.
- 5) * This truss has been designed for a live load of 20.0psf on the bottom chord in all areas where a rectangle 3-6-0 tall by 2-0-0 wide will fit between the bottom chord and any other members.
- 6) Provide mechanical connection (by others) of truss to bearing plate capable of withstanding 100 lb uplift at joint(s) 2, 5.

April 9, 2021

Builds FirstSource (Jacksonville, FL), Jacksonville, FL - 32244, 8.430 s Mar 22 2021 MiTek Industries, Inc. Wed Apr 7 15:36:57 2021 Page 1
ID:PCDxLFEFqc78hVLoJl8fl1zZ5Cf-atPE6LyzZOOWEXRiz0OIbYtqc883QX nAk0b2azT3aK

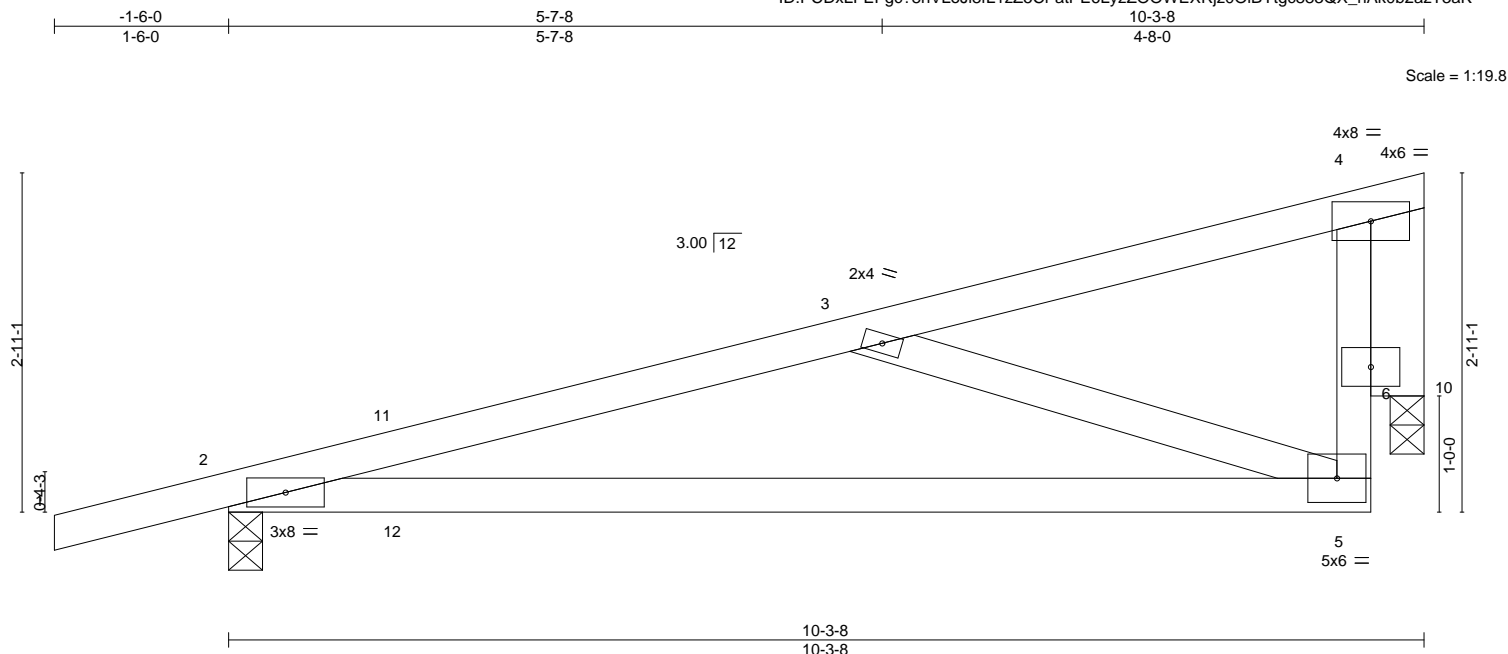

LOADING (psf)	SPACING- 2-0-0	CSI.	DEFL. in (loc) l/defl L/d	PLATES	GRIP
TCLL 20.0	Plate Grip DOL 1.25	TC 0.66	Vert(LL) 0.41 5-9 >296 240	MT20	244/190
TCDL 7.0	Lumber DOL 1.25	BC 0.76	Vert(CT) -0.38 5-9 >320 180		
BCLL 0.0 *	Rep Stress Incr YES	WB 0.24	Horz(CT) 0.01 10 n/a n/a		
BCDL 10.0	Code FBC2020/TPI2014	Matrix-MS		Weight: 46 lb	FT = 20%

LUMBER-

TOP CHORD	2x4 SP No.2
BOT CHORD	2x4 SP No.2
WEBS	2x4 SP No.3
OTHERS	2x6 SP No.2

BRACING-

TOP CHORD	Structural wood sheathing directly applied or 6-0-0 oc purlins, except end verticals.
BOT CHORD	Rigid ceiling directly applied or 4-0-2 oc bracing.

REACTIONS.

(size) 2=0-3-8, 10=0-3-8
 Max Horz 2=101(LC 8)
 Max Uplift 2=-234(LC 8), 10=-174(LC 8)
 Max Grav 2=462(LC 1), 10=336(LC 1)

FORCES. (lb) - Max. Comp./Max. Ten. - All forces 250 (lb) or less except when shown.

TOP CHORD 2-3=-709/695, 5-6=-426/274, 4-6=-426/274
BOT CHORD 2-5=-775/680
WEBS 3-5=-599/641, 4-10=-354/443

NOTES-

- 1) Wind: ASCE 7-16; Vult=130mph (3-second gust) Vasd=101mph; TCDL=4.2psf; BCDL=3.0psf; h=20ft; Cat. II; Exp B; Encl., GCp=0.18; MWFRS (envelope) gable end zone and C-C Exterior(2E) -1-6-0 to 1-6-0, Interior(1) 1-6-0 to 9-8-4 zone; porch left and right exposed; C-C for members and forces & MWFRS for reactions shown; Lumber DOL=1.60 plate grip DOL=1.60
- 2) Building Designer / Project engineer responsible for verifying applied roof live load shown covers rain loading requirements specific to the use of this truss component.
- 3) This truss has been designed for a 10.0 psf bottom chord live load nonconcurrent with any other live loads.
- 4) * This truss has been designed for a live load of 20.0psf on the bottom chord in all areas where a rectangle 3-6-0 tall by 2-0-0 wide will fit between the bottom chord and any other members.
- 5) Bearing at joint(s) 10 considers parallel to grain value using ANSI/TPI 1 angle to grain formula. Building designer should verify capacity of bearing surface.
- 6) Provide mechanical connection (by others) of truss to bearing plate capable of withstanding 100 lb uplift at joint(s) except (jt=lb) 2=234, 10=174.

Joaquin Velez PE No.68182
MiTek USA, Inc. FL Cert 6634
6904 Parke East Blvd. Tampa FL 33610
Date:

April 9, 2021



Design valid for use only with MiTEK® connectors. This design is based only upon parameters shown, and is for an individual building component, not a truss system. Before use, the building designer must verify the applicability of design parameters and properly incorporate this design into the overall building design. Bracing indicated is to prevent buckling of individual truss web and/or chord members only. Additional temporary and permanent bracing is always required for stability and to prevent collapse with possible personnel injury and property damage. For general guidance regarding the fabrication, storage, delivery, erection and bracing of trusses and truss systems, see **ANSI/TPI1 Quality Criteria, DSB-89 and BCS1 Building C**

Safety Information available from Truss Plate Institute, 2670 Crain Highway, Suite 203 Waldorf, MD 20601




6904 Parke East Blvd
Tampa, FL 36610

Job 2719007	Truss TG01	Truss Type Flat Girder	Qty 1	Ply 2	IC CONST. - POOLE RES. Job Reference (optional)
----------------	---------------	---------------------------	----------	----------	--

T23496175

Builders FirstSource (Jacksonville, FL), Jacksonville, FL - 32244, 8.430 s Mar 22 2021 MiTek Industries, Inc. Wed Apr 7 15:36:58 2021 Page 1
ID:PCDxLFEFgc?8hVLoJl8fL1zZ5Cf-23zcKhybKiWNsh0vXkv_kiQwgYeB9vJwPOl8a0zT3aJ

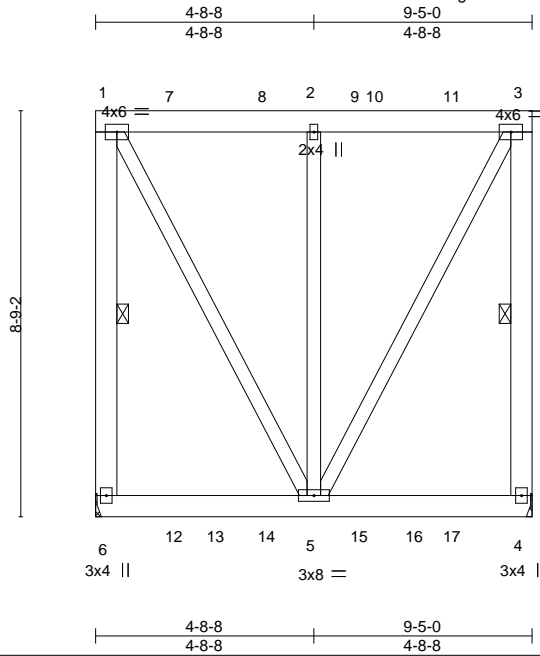

Scale = 1:49.7

LOADING (psf)	SPACING-	CS.	DEFL.	in (loc)	I/defl	L/d	PLATES	GRIP
TCLL 20.0	Plate Grip DOL 1.25	TC 0.38	Vert(LL) 0.02	5-6	>999	240	MT20	244/190
TCDL 7.0	Lumber DOL 1.25	BC 0.13	Vert(CT) -0.02	4-5	>999	180		
BCLL 0.0 *	Rep Stress Incr NO	WB 0.55	Horz(CT) 0.00	4	n/a	n/a		
BCDL 10.0	Code FBC2020/TPI2014	Matrix-MS					Weight: 237 lb	FT = 20%

LUMBER-

TOP CHORD 2x6 SP No.2
BOT CHORD 2x6 SP No.2
WEBS 2x4 SP No.3 *Except*
1-6,3-4: 2x6 SP No.2

BRACING-

TOP CHORD Structural wood sheathing directly applied or 6-0-0 oc purlins, except end verticals.
BOT CHORD Rigid ceiling directly applied or 10-0-0 oc bracing.
WEBS 1 Row at midpt 1-6, 3-4

REACTIONS.

(size) 6=Mechanical, 4=Mechanical
Max Uplift 6=-784(LC 4), 4=-762(LC 4)
Max Grav 6=2075(LC 1), 4=2052(LC 1)

FORCES. (lb) - Max. Comp./Max. Ten. - All forces 250 (lb) or less except when shown.

TOP CHORD 1-6=-1851/617, 1-2=-722/275, 2-3=-722/275, 3-4=-1827/614
WEBS 1-5=-554/1452, 2-5=-1947/381, 3-5=-556/1453

NOTES-

- 2-ply truss to be connected together with 10d (0.131"x3") nails as follows:
Top chords connected as follows: 2x6 - 2 rows staggered at 0-9-0 oc.
Bottom chords connected as follows: 2x6 - 2 rows staggered at 0-9-0 oc.
Webs connected as follows: 2x4 - 1 row at 0-9-0 oc.
- All loads are considered equally applied to all plies, except if noted as front (F) or back (B) face in the LOAD CASE(S) section. Ply to ply connections have been provided to distribute only loads noted as (F) or (B), unless otherwise indicated.
- Wind: ASCE 7-16; Vult=130mph (3-second gust) Vasd=101mph; TCDL=4.2psf; BCDL=3.0psf; h=20ft; Cat. II; Exp B; Encl., GCpi=0.18; MWFRS (envelope) gable end zone; Lumber DOL=1.60 plate grip DOL=1.60
- Building Designer / Project engineer responsible for verifying applied roof live load shown covers rain loading requirements specific to the use of this truss component.
- Provide adequate drainage to prevent water ponding.
- This truss has been designed for a 10.0 psf bottom chord live load nonconcurrent with any other live loads.
- * This truss has been designed for a live load of 20.0psf on the bottom chord in all areas where a rectangle 3-6-0 tall by 2-0-0 wide will fit between the bottom chord and any other members, with BCDL = 10.0psf.
- Refer to girder(s) for truss to truss connections.
- Provide mechanical connection (by others) of truss to bearing plate capable of withstanding 100 lb uplift at joint(s) except (jt=lb) 6=784, 4=762.
- Hanger(s) or other connection device(s) shall be provided sufficient to support concentrated load(s) 646 lb down and 126 lb up at 1-8-0, 646 lb down and 120 lb up at 3-8-0, and 646 lb down and 120 lb up at 5-8-0, and 646 lb down and 126 lb up at 7-8-0 on top chord, and 266 lb down and 259 lb up at 1-8-0, 266 lb down and 259 lb up at 3-8-0, and 266 lb down and 259 lb up at 5-8-0, and 273 lb down and 245 lb up at 7-8-0 on bottom chord. The design/selection of such connection device(s) is the responsibility of others.

LOAD CASE(S) Standard

- 1) Dead + Roof Live (balanced): Lumber Increase=1.25, Plate Increase=1.25

Joaquin Velez PE No.68182
MiTek USA, Inc. FL Cert 6634
6904 Parke East Blvd. Tampa FL 33610
Date:

April 9,2021

Continued on page 2

WARNING - Verify design parameters and READ NOTES ON THIS AND INCLUDED MITEK REFERENCE PAGE MII-7473 rev. 5/19/2020 BEFORE USE.

Design valid for use only with MiTek® connectors. This design is based only upon parameters shown, and is for an individual building component, not a truss system. Before use, the building designer must verify the applicability of design parameters and properly incorporate this design into the overall building design. Bracing indicated is to prevent buckling of individual truss web and/or chord members only. Additional temporary and permanent bracing is always required for stability and to prevent collapse with possible personal injury and property damage. For general guidance regarding the fabrication, storage, delivery, erection and bracing of trusses and truss systems, see

ANSI/TPI1 Quality Criteria, DSB-89 and BCSI Building Component

Safety Information available from Truss Plate Institute, 2670 Crain Highway, Suite 203 Waldorf, MD 20601



6904 Parke East Blvd.
Tampa, FL 36610

Job	Truss	Truss Type	Qty	Ply	IC CONST. - POOLE RES.
2719007	TG01	Flat Girder	1	2	T23496175

LOAD CASE(S)
Standard

Uniform Loads (plf)

Vert: 1-3=-54, 4-6=-20

Concentrated Loads (lb)


Vert: 7=-646(F) 8=-646(F) 9=-646(F) 11=-646(F) 12=-217(B) 14=-217(B) 15=-217(B) 17=-230(B)

Job	Truss	Truss Type	Qty	Ply	IC CONST. - POOLE RES.
2719007	TG02	Flat Girder	1	1	T23496176
Job Reference (optional)					

Builders FirstSource (Jacksonville, FL),

Jacksonville, FL - 32244,

8.430 s Mar 22 2021 MiTek Industries, Inc. Wed Apr 7 15:36:58 2021 Page 1
ID:PCDxLFEFgc?8hVLoJl8fL1zZ5Cf-23zcKhybKiWNsh0vXkv_kiQzUYZ991vwPOl8a0zT3aJ

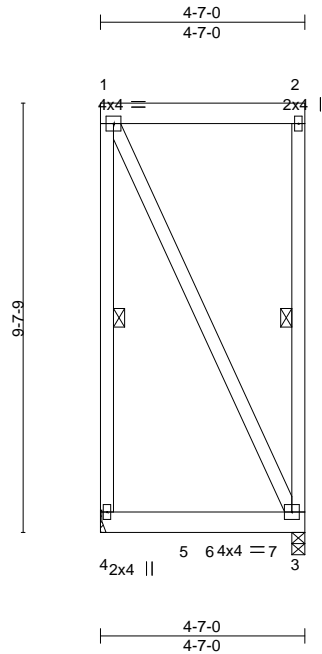

Scale = 1:51.7

LOADING (psf)	SPACING-	CSI.	DEFL.	PLATES	GRIP
TCLL 20.0	2-0-0	TC 0.14	in (loc) l/defl L/d	MT20	244/190
TCDL 7.0	Plate Grip DOL 1.25	BC 0.38	Vert(LL) 0.04 3-4 >999 240		
BCLL 0.0 *	Lumber DOL 1.25	WB 0.00	Vert(CT) -0.04 3-4 >999 180		
BCDL 10.0	Rep Stress Incr NO	Matrix-MP	Horz(CT) -0.00 3 n/a n/a		
	Code FBC2020/TPI2014			Weight: 62 lb	FT = 20%

LUMBER-

TOP CHORD 2x6 SP No.2
BOT CHORD 2x6 SP No.2
WEBS 2x4 SP No.3

BRACING-

TOP CHORD Structural wood sheathing directly applied or 4-7-0 oc purlins, except end verticals.
BOT CHORD Rigid ceiling directly applied or 10-0-0 oc bracing.
WEBS 1 Row at midpt 1-4, 2-3

REACTIONS.

(size) 4=Mechanical, 3=0-3-8
Max Uplift 4=204(LC 4), 3=342(LC 4)
Max Grav 4=347(LC 29), 3=499(LC 29)

FORCES. (lb) - Max. Comp./Max. Ten. - All forces 250 (lb) or less except when shown.

NOTES-

- Wind: ASCE 7-16; Vult=130mph (3-second gust) Vasd=101mph; TCDL=4.2psf; BCDL=3.0psf; h=20ft; Cat. II; Exp B; Encl., GCpi=0.18; MWFRS (envelope) gable end zone; Lumber DOL=1.60 plate grip DOL=1.60
- Building Designer / Project engineer responsible for verifying applied roof live load shown covers rain loading requirements specific to the use of this truss component.
- Provide adequate drainage to prevent water ponding.
- This truss has been designed for a 10.0 psf bottom chord live load nonconcurrent with any other live loads.
- * This truss has been designed for a live load of 20.0psf on the bottom chord in all areas where a rectangle 3-6-0 tall by 2-0-0 wide will fit between the bottom chord and any other members, with BCDL = 10.0psf.
- Refer to girder(s) for truss to truss connections.
- Provide mechanical connection (by others) of truss to bearing plate capable of withstanding 100 lb uplift at joint(s) except (jt=lb) 4=204, 3=342.
- Hanger(s) or other connection device(s) shall be provided sufficient to support concentrated load(s) 273 lb down and 245 lb up at 1-11-4, and 278 lb down and 240 lb up at 3-11-4 on bottom chord. The design/selection of such connection device(s) is the responsibility of others.
- In the LOAD CASE(S) section, loads applied to the face of the truss are noted as front (F) or back (B).

LOAD CASE(S) Standard

- Dead + Roof Live (balanced): Lumber Increase=1.25, Plate Increase=1.25
Uniform Loads (plf)
Vert: 1-2=-54, 3-4=-20
Concentrated Loads (lb)
Vert: 5=-230(B) 7=-235(B)

Joaquin Velez PE No.68182
MiTek USA, Inc. FL Cert 6634
6904 Parke East Blvd. Tampa FL 33610
Date:

April 9,2021

WARNING - Verify design parameters and READ NOTES ON THIS AND INCLUDED MITEK REFERENCE PAGE MII-7473 rev. 5/19/2020 BEFORE USE.

Design valid for use only with MiTek® connectors. This design is based only upon parameters shown, and is for an individual building component, not a truss system. Before use, the building designer must verify the applicability of design parameters and properly incorporate this design into the overall building design. Bracing indicated is to prevent buckling of individual truss web and/or chord members only. Additional temporary and permanent bracing is always required for stability and to prevent collapse with possible personal injury and property damage. For general guidance regarding the fabrication, storage, delivery, erection and bracing of trusses and truss systems, see

ANSI/TPI1 Quality Criteria, DSB-89 and BCSI Building Component


Safety Information available from Truss Plate Institute, 2670 Crain Highway, Suite 203 Waldorf, MD 20601



6904 Parke East Blvd.
Tampa, FL 36610

Job 2719007	Truss TG03	Truss Type Flat Girder	Qty 1	Ply 1	IC CONST. - POOLE RES. Job Reference (optional)	T23496177
----------------	---------------	---------------------------	----------	----------	--	-----------

Builders FirstSource (Jacksonville, FL), Jacksonville, FL - 32244, 8.430 s Mar 22 2021 MiTek Industries, Inc. Wed Apr 7 15:36:59 2021 Page 1
ID:PCDxLFEFGc?8hVLoJl8fL1zZ5Cf-WGX?X1zD5?eEUqb64RQDGzy9jyvJuU94d2Vh6TzT3al

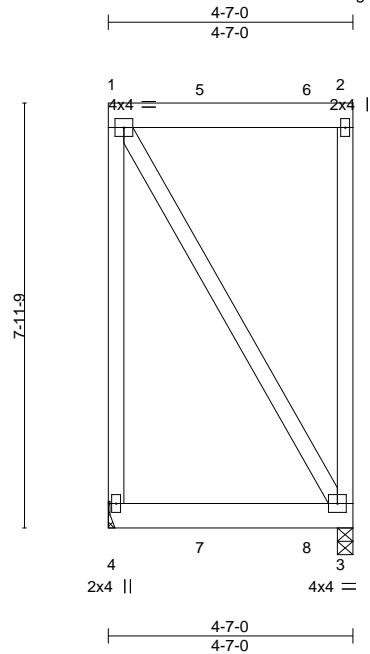

Scale = 1:43.2

LOADING (psf)	SPACING-	CSI.	DEFL.	PLATES	GRIP
TCLL 20.0	2-0-0	TC 0.11	in (loc) l/defl L/d	MT20	244/190
TCDL 7.0	Plate Grip DOL 1.25	BC 0.33	Vert(LL) 0.04 3-4 >999 240		
BCLL 0.0 *	Lumber DOL 1.25	WB 0.00	Vert(CT) -0.04 3-4 >999 180		
BCDL 10.0	Rep Stress Incr NO	Matrix-MP	Horz(CT) -0.00 3 n/a n/a		
	Code FBC2020/TPI2014			Weight: 54 lb	FT = 20%

LUMBER-

TOP CHORD 2x6 SP No.2
BOT CHORD 2x6 SP No.2
WEBS 2x4 SP No.3

BRACING-

TOP CHORD Structural wood sheathing directly applied or 4-7-0 oc purlins, except end verticals.
BOT CHORD Rigid ceiling directly applied or 10-0-0 oc bracing.

REACTIONS.

(size) 4=Mechanical, 3=0-3-8
Max Uplift 4=-273(LC 4), 3=-418(LC 4)
Max Grav 4=327(LC 32), 3=472(LC 32)

FORCES. (lb) - Max. Comp./Max. Ten. - All forces 250 (lb) or less except when shown.

NOTES-

- Wind: ASCE 7-16; Vult=130mph (3-second gust) Vasd=101mph; TCDL=4.2psf; BCDL=3.0psf; h=20ft; Cat. II; Exp B; Encl., GCpi=0.18; MWFRS (envelope) gable end zone; Lumber DOL=1.60 plate grip DOL=1.60
- Building Designer / Project engineer responsible for verifying applied roof live load shown covers rain loading requirements specific to the use of this truss component.
- Provide adequate drainage to prevent water ponding.
- This truss has been designed for a 10.0 psf bottom chord live load nonconcurrent with any other live loads.
- * This truss has been designed for a live load of 20.0psf on the bottom chord in all areas where a rectangle 3-6-0 tall by 2-0-0 wide will fit between the bottom chord and any other members.
- Refer to girder(s) for truss to truss connections.
- Provide mechanical connection (by others) of truss to bearing plate capable of withstanding 100 lb uplift at joint(s) except (jt=lb) 4=-273, 3=418.
- Hanger(s) or other connection device(s) shall be provided sufficient to support concentrated load(s) 71 lb down and 99 lb up at 1-9-10, and 66 lb down and 89 lb up at 3-9-10 on top chord, and 264 lb down and 285 lb up at 1-9-10, and 268 lb down and 282 lb up at 3-9-10 on bottom chord. The design/selection of such connection device(s) is the responsibility of others.
- In the LOAD CASE(S) section, loads applied to the face of the truss are noted as front (F) or back (B).

LOAD CASE(S) Standard

- Dead + Roof Live (balanced): Lumber Increase=1.25, Plate Increase=1.25
Uniform Loads (plf)
Vert: 1-2=-54, 3-4=-20
Concentrated Loads (lb)
Vert: 5=26(F) 6=23(F) 7=-193(F) 8=-197(F)

Joaquin Velez PE No.68182
MiTek USA, Inc. FL Cert 6634
6904 Parke East Blvd. Tampa FL 33610
Date:

April 9,2021

WARNING - Verify design parameters and READ NOTES ON THIS AND INCLUDED MITEK REFERENCE PAGE MII-7473 rev. 5/19/2020 BEFORE USE.

Design valid for use only with MiTek® connectors. This design is based only upon parameters shown, and is for an individual building component, not a truss system. Before use, the building designer must verify the applicability of design parameters and properly incorporate this design into the overall building design. Bracing indicated is to prevent buckling of individual truss web and/or chord members only. Additional temporary and permanent bracing is always required for stability and to prevent collapse with possible personal injury and property damage. For general guidance regarding the fabrication, storage, delivery, erection and bracing of trusses and truss systems, see

Safety Information available from Truss Plate Institute, 2670 Crain Highway, Suite 203 Waldorf, MD 20601


ANSI/TPI1 Quality Criteria, DSB-89 and BCSI Building Component




6904 Parke East Blvd.
Tampa, FL 36610

Symbols

PLATE LOCATION AND ORIENTATION

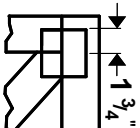

Center plate on joint unless x, y offsets are indicated. Dimensions are in ft-in-sixteenths. Apply plates to both sides of truss and fully embed teeth.

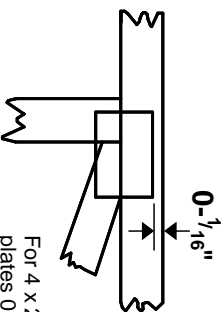

For 4 x 2 orientation, locate plates 0- 1/16" from outside edge of truss.



This symbol indicates the required direction of slots in connector plates.

* Plate location details available in **MiTek 20/20** software or upon request.

PLATE SIZE

4 X 4


The first dimension is the plate width measured perpendicular to slots. Second dimension is the length parallel to slots.

LATERAL BRACING LOCATION



Indicated by symbol shown and/or by text in the bracing section of the output. Use T or I bracing if indicated.

BEARING

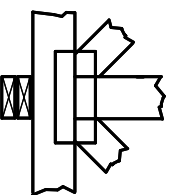


Indicates location where bearings (supports) occur. Icons vary but reaction section indicates joint number where bearings occur. Min size shown is for crushing only.

Industry Standards:

ANSI/TP1: National Design Specification for Metal Plate Connected Wood Truss Construction.
DSB-89: Building Component Safety Information, Guide to Good Practice for Handling, Installing & Bracing of Metal Plate Connected Wood Trusses.

Numbering System

6-4-8 dimensions shown in ft-in-sixteenths (Drawings not to scale)

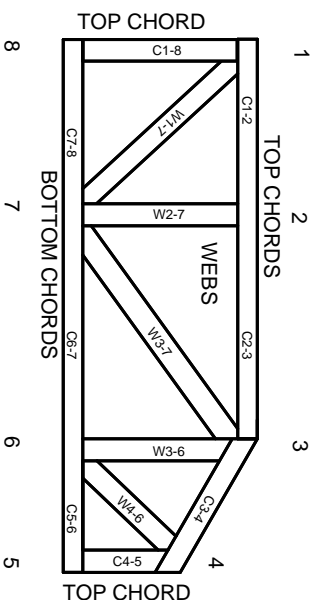

JOINTS ARE GENERALLY NUMBERED/LETTERED CLOCKWISE AROUND THE TRUSS STARTING AT THE JOINT FARTHEST TO THE LEFT.

CHORDS AND WEBS ARE IDENTIFIED BY END JOINT NUMBERS/LETTERS.

PRODUCT CODE APPROVALS

ICC-ES Reports:

ESR-1311, ESR-1352, ESR1988
ER-3907, ESR-2362, ESR-1397, ESR-3282

Trusses are designed for wind loads in the plane of the truss unless otherwise shown.

Lumber design values are in accordance with ANSI/TP1 1 section 6.3 These truss designs rely on lumber values established by others.

© 2012 MiTek® All Rights Reserved



MiTek Engineering Reference Sheet: MII-7473 rev. 5/19/2020



General Safety Notes

Failure to Follow Could Cause Property Damage or Personal Injury

1. Additional stability bracing for truss system, e.g. diagonal or X-bracing, is always required. See BCSI.
2. Truss bracing must be designed by an engineer. For wide truss spacing, individual lateral braces themselves may require bracing, or alternative Tor I bracing should be considered.
3. Never exceed the design loading shown and never stack materials on inadequately braced trusses.
4. Provide copies of this truss design to the building designer, erection supervisor, property owner and all other interested parties.
5. Cut members to bear tightly against each other.
6. Place plates on each face of truss at each joint and embed fully. Knots and wane at joint locations are regulated by ANSI/TP1 1.
7. Design assumes trusses will be suitably protected from the environment in accord with ANSI/TP1 1.
8. Unless otherwise noted, moisture content of lumber shall not exceed 19% at time of fabrication.
9. Unless expressly noted, this design is not applicable for use with fire retardant, preservative treated, or green lumber.
10. Camber is a non-structural consideration and is the responsibility of truss fabricator. General practice is to camber for dead load deflection.
11. Plate type, size, orientation and location dimensions indicated are minimum plating requirements.
12. Lumber used shall be of the species and size, and in all respects, equal to or better than that specified.
13. Top chords must be sheathed or purlins provided at spacing indicated on design.
14. Bottom chords require lateral bracing at 10 ft. spacing, or less, if no ceiling is installed, unless otherwise noted.
15. Connections not shown are the responsibility of others.
16. Do not cut or alter truss member or plate without prior approval of an engineer.
17. Install and load vertically unless indicated otherwise.
18. Use of green or treated lumber may pose unacceptable environmental, health or performance risks. Consult with project engineer before use.
19. Review all portions of this design (front, back, words and pictures) before use. Reviewing pictures alone is not sufficient.
20. Design assumes manufacture in accordance with ANSI/TP1 1 Quality Criteria.
21. The design does not take into account any dynamic or other loads other than those expressly stated.