


(58)

STATE OF FLORIDA
DEPARTMENT OF HEALTH
APPLICATION FOR CONSTRUCTION PERMIT

Permit Application Number 12-0459

----- PART II - SITEPLAN -----

Scale: Each block represents 10 feet and 1 inch = ⁵⁰/₄₀ feet.

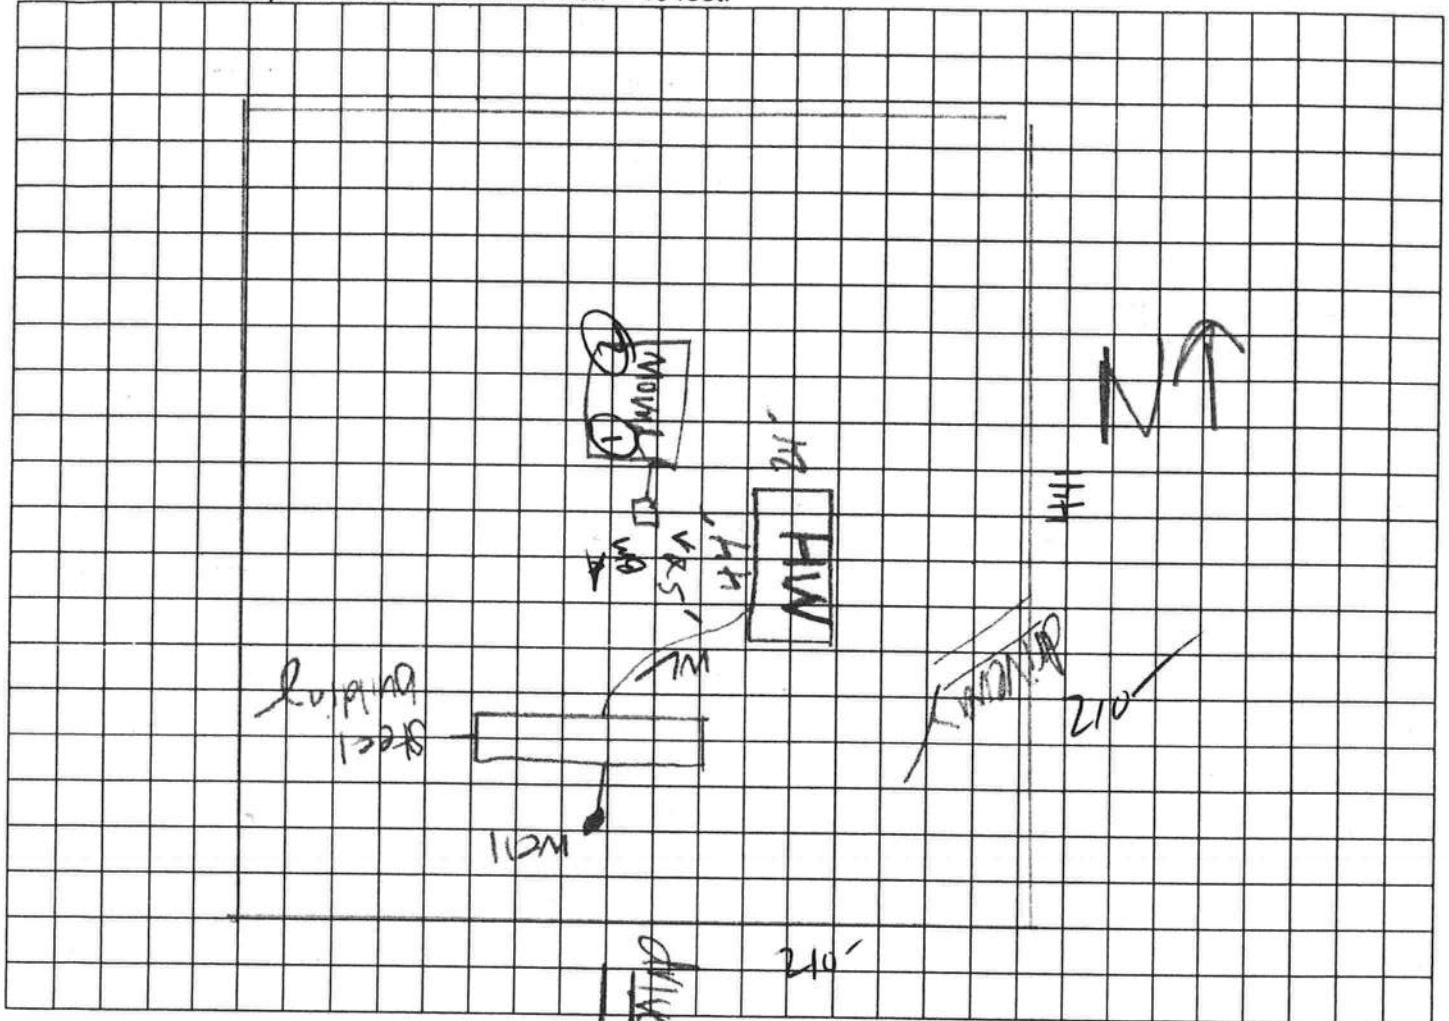

Notes: _____

Site Plan submitted by: Bartolomeo owner
Plan Approved: X Not Approved
By: Sally Ford Env Health Director Columbia Date 10-11-12
County Health Department

ALL CHANGES MUST BE APPROVED BY THE COUNTY HEALTH DEPARTMENT