

GENERAL NOTES SECTIONS

A. CONCRETE & FOUNDATION DESIGN:

- ALL CONCRETE AND FOUNDATIONS ATTACHED TO THE HOST STRUCTURE SHALL HAVE A PRE INSPECTION.
- ALL CONCRETE GRADE BEAMS AND FOOTINGS SHALL BE 3000 PSI MINIMUM.
- ALL CONCRETE FILLED SUPPORTED SLABS SHALL BE 2500 PSI MINIMUM, 3 1/2" NOMINAL THICKNESS.
- FIBERMESH (3/4" PER CUBIC YARD MIN.) MEETING APPROPRIATE ACI AND ASTM REQUIREMENTS MAY BE USED IN LIEU OF WELDED WIRE MESH
- ALL SLABS ON GRADE SHALL BE A MINIMUM OF 4" THICK WITH FIBERMESH.
- ALL REINFORCING SHALL CONFORM TO ASTM A615, BE GRADE 60 (60 KSI MIN.) DEFORMED BARS, #3 BARS MAY BE GRADE 40
- ALL OVER POUR CONCRETE FILLED SUPPORTED SLABS SHALL BE 3000 PSI MIN., 2" MINIMUM. THICKNESS.
- SOIL BEARING PRESSURE SHALL BE A MINIMUM OF 1500 PSF.
- THE CONCRETE SHALL CONFORM TO ASTM C94 FOR THE FOLLOWING:
 - OPC (PORTLAND CEMENT TYPE 1,- ASTM C 150).
 - AGGREGATES - #6 STONE , ASTM C 33 SIZE NO. 67 LESS THAN 3/4".
 - AIR ENTRAINING +/- 1% - ASTM C 260.
 - WATER REDUCING AGENT - ASTM C 494.
 - CLEAN POTABLE WATER.
 - OTHER ADMIXTURES SHALL NOT BE PERMITTED.
- METAL WELDED WIRE SHALL CONFORM TO ASTM A 185.
- PREPARE & PLACE CONCRETE ACCORDING TO AMERICAN CONCRETE INSTITUTE MANUAL STANDARD PRACTICE, PART 1, 2, & 3 ALONG WITH HOT WEATHER CONDITIONS RECOMMENDATIONS.
- IF UTILIZING EXISTING CONCRETE FOR FOUNDATION, CONCRETE SHALL BE A MINIMUM OF 4" IN THICKNESS, VISIBLY FREE OF ANY STRUCTURAL EXCESSIVE CRACKING, SPALLING OR OTHER DETERIORATION.

B. MASONRY:

- CONCRETE MASONRY UNITS (CMU) SHALL BE STANDARD HOLLOW UNITS AND SHALL BE 2000 PSI MINIMUM BASED ON TYPE M OR S MORTAR.
- ALL MORTAR SHALL BE OF TYPE M OR S.
- ALL GROUT SHALL BE 2000 PSI MINIMUM AND HAVE MAXIMUM COARSE AGGREGATE SIZE OF 3/8".
- PROVIDE CLEAN-OUTS FOR REINFORCED CELLS CONTAINING REINFORCEMENT WHEN GROUT POUR EXCEEDS 5'-0" IN HEIGHT.

C. ALUMINUM:

- ALL STRUCTURAL ALUMINUM SHALL CONFORM TO THE MINIMUM REQUIREMENTS OF 6005-T5 FOR ALLOY WITH A MINIMUM THICKNESS OF 0.040" FOR SUPPORTING MEMBERS.
- WHERE KICK PLATES ARE USED A MINIMUM THICKNESS OF 0.024" SHALL APPLY.
- STRUCTURAL ALUMINUM DESIGN CONFORMS TO "PART 1-A - SPECIFICATIONS FOR ALUMINUM STRUCTURES - ALLOWABLE STRESS DESIGN" OR "PART 1-B - SPECIFICATIONS FOR ALUMINUM STRUCTURES - BUILDING LOAD AND RESISTANCE FACTOR DESIGN" OF THE ALUMINUM DESIGN MANUAL PREPARED BY THE ALUMINUM ASSOCIATION, INC.WASHINGTON D.C. THE INTERNATIONAL BUILDING CODE 2024 (CHAPTER 16 STRUCTURAL DESIGN & CHAPTER 20 ALUMINUM).
- WHERE ALUMINUM COMES INTO CONTACT WITH STEEL, OR PRESSURE TREATED LUMBER PROVIDE DIELECTRIC SEPARATION.
- ALUMINUM SELF MATING BEAM MEMBERS SHALL BE STITCHED WITH NO LESS THAN #10 SMS 6" FROM THE ENDS AND 12" ON CENTER, IF USING #12 SPACING MAY BE 24" ON CENTER.
- VINYL AND ACRYLIC PANELS SHALL BE REMOVABLE. THEY SHALL BE IDENTIFIED WITH A DECAL ESSENTIALLY STATING "REMOVABLE PANEL SHALL BE REMOVED WHEN WIND SPEEDS EXCEED 75 MPH". DECAL SHALL BE PLACED SO IT IS VISIBLE WHEN PANEL IS INSTALLED. VINYL AND ACRYLIC PANELS MAY NOT BE USED IN FLOOD ZONE A.

- 1"X2"X0.040" NON-STRUCTURAL MEMBERS SHALL BE ATTACHED TO HOST WITH 1/4"Ø X 1-3/4" EMBEDMENT & 24" O.C. MASONRY SCREW FOR CONCRETE & EQUIVALENT SIZE WOOD SCREW WHEN IN WOOD & #10X 1/2" EMBEDMENT SMS OR TEK SCREWS IN ALUMINUM MEMBERS TYPICAL.

D. FASTENERS:

- ALL LAG BOLTS SHALL CONFORM TO STAINLESS STEEL TYPE 300 18-8, WITH STANDARD FLAT WASHER UNLESS MANUFACTURER GALVANIZES BOLTS SPECIFIES FOR USE WITH ACQ PRESSURE TREATED WOOD.
- HEX BOLTS HAS TO BE ASTM A 325, PLATED WITH STANDARD FLAT WASHERS AND NUTS.
- ALL CONCRETE SCREWS SHALL BE, SIMPSON, HILTI, RAWL, TAPCON, REDHEAD, DYNABOLT, PORTECT OR APPROVED EQUAL.
- ALL METAL TIES AND ASSOCIATED ACCESSORIES SHALL BE HOT DIPPED GALVANIZED.
- ALL LAG BOLTS SHALL HAVE A MINIMUM EMBEDMENT OF 8X BOLT DIAMETER INTO STRUCTURAL FRAMING (G=42 MIN.).
- LAG BOLTS AND SCREWS INTO WOOD FRAMING SHALL BE PROVIDED WITH PILOT HOLES HAVING A DIAMETER NOT GREATER THAN 70 PERCENT OF THE THREAD DIAMETER OF THE BOLT OR SCREW. ALL LAG BOLTS AND SCREWS SHALL BE INSERTED IN PILOT HOLES BY TURNING AND UNDER NO CIRCUMSTANCES BY DRIVING WITH A HAMMER.
- ALL EXPANSION ANCHORS SHALL BE DESIGNED IN ACCORDANCE WITH THE SPECIFIC MANUFACTURER'S REQUIREMENTS AND ALLOWABLE LOADS AND SHALL ONLY BE APPLIED IN CONDITIONS ACCEPTABLE TO MANUFACTURER. FASTENERS SHALL BE A MINIMUM OF SAE GRADE #5 OR BETTER ZINC PLATED.
- ALL FASTENERS CONNECTING ALUMINUM COMPONENTS OR PRESSURE TREATED LUMBER ARE STAINLESS STEEL TYPE 300 18-8, UNLESS MANUFACTURER GALVANIZED BOLTS SPECIFIES FOR USE WITH ACQ PRESSURE TREATED WOOD, OR OTHERWISE NOTED ON PLANS.
- ALL FASTENERS SHALL COMPLY WITH ASTM A153.
- ALL CONNECTORS SHALL COMPLY WITH ASTM A653 CLASS G-185.
- FOR SMS, THE MINIMUM CENTER-TO-CENTER SPACING SHALL BE 3/4" AND MINIMUM CENTER-TO-EDGE SHALL BE 1/2" UNLESS NOTED OTHER WISE.

E. REFERENCE STANDARDS: (CURRENT EDITIONS OF)

ASTM E 119
ASTM E 1300
ASCE 7
ALUMINUM DESIGN MANUAL-AA ASM35, AND SPEC. FOR ALUMINUM PART 1-A, & 1-B
ASTM C94
ASTM C150
ASTM C33
ASTM C260
ASTM C494
ASTM A615
ASTM A185
THE INTERNATIONAL BUILDING CODE 2024 (CHAPTERS 16, 20 & 23).

F. ABBREVIATIONS:

THE FOLLOWING LIST OF ABBREVIATIONS IS NOT INTENDED TO REPRESENT ALL THOSE USED ON THESE DRAWINGS, BUT TO SUPPLEMENT THE MORE COMMON ABBREVIATIONS.

- TYP -- TYPICAL
- SIM -- SIMILAR
- UON -- UNLESS OTHERWISE NOTED
- CONT -- CONTINUOUS
- VIF -- VERIFY IN FIELD
- SMB -- SELF MATING BEAM
- FSM -- FLORIDA SALES AND MARKETING

G. RESPONSIBILITY:

- ALL SITE WORK SHALL BE PERFORMED BY A LICENSED CONTRACTOR IN ACCORDANCE WITH APPLICABLE BUILDING CODES, LOCAL ORDINANCES, ETC.
- CONTRACTOR SHALL VERIFY ALL DIMENSIONS AND DETAILS, NOTIFYING ENGINEER OF ANY DISCREPANCIES BETWEEN DRAWINGS, FABRICATED ITEMS, OR ACTUAL FIELD CONDITIONS.

- THESE DRAWINGS REPRESENT THE ACCEPTABILITY OF THE 'SUNROOM' ROOM ADDITION ELEMENTS AS PROVIDED BY THE CONTRACTOR.
- ALL DETAILS ON THESE DRAWINGS ARE ENGINEERED BASED ON INFORMATION PROVIDED BY THE CONTRACTOR AND MANUFACTURER.
- ANY DETAILS NOT SHOWN ARE TO BE ENGINEERED BY A LICENSED P.E. IN ACCORDANCE WITH STANDARD ENGINEERING PRACTICES.
- WHEN ATTACHING TO FASCIA, THE HOST STRUCTURE SHALL HAVE AT LEAST A 2"X4" FASCIA AND ROOF TRUSS SYSTEM. CONTRACTOR SHALL VERIFY THIS AND IF SMALLER, CONTRACTOR SHALL BRING STRUCTURE UP TO A 2"X4" FASCIA AND ENSURE LESS THAN A 2'-0" OVERHANG.
- FBC PLANS & ENGINEERING SERVICES INC. DOES NOT WARRANT, EITHER EXPRESSLY OR IMPLIED, THE QUALITY OF THE CONSTRUCTION, AND IS NOT RESPONSIBLE FOR THE INTERPRETATION OF DESIGNS AND END USE BY THE CLIENT/CONTRACTOR.
- CONTRACTOR TO VERIFY FEMA FLOOD ZONE OF THE PROPOSED STRUCTURE LOCATION TO ENSURE STRUCTURE IS NOT WITHIN SPECIAL FLOOD HAZARD AREAS.

H. MISCELLANEOUS:

- ALUMINUM ADDITIONS ARE NOT TO BE INSTALLED ON A MANUFACTURED HOME, TRAILER HOME, OR PRE-FAB HOME. IF THE EXISTING STRUCTURE IS ONE OF THESE, A SEPARATE 4TH WALL SUPPORT SYSTEM MUST BE ENGINEERED SO THAT NO ADDITIONAL LOADING IS PLACED ON THE MANUFACTURED HOME.
- IF ENCLOSURE CONTAINS A SWIMMING POOL OR SPA, THE ENCLOSURE SHALL COMPLY WITH RESIDENTIAL SWIMMING BARRIER REQUIREMENTS OF THE INTERNATIONAL SWIMMING POOL AND SPA CODE 2024; SECTION 305 BARRIER REQUIREMENTS.
- DOOR LOCATIONS MAY BE DETERMINED IN THE FIELD BY CONTRACTOR.
- IF PAVERS ARE UNDER ALUMINUM MEMBERS THEY SHALL HAVE EPOXY ADHESIVE TO CONCRETE OR IF USING GROUT, ENSURE BONDING AGENT IS USED FIRST AND ADHERED WITH MINIMUM 3000 PSI GROUT.
- SCREENING MATERIAL SHALL BE 18X14X0.013 OR EQUIVALENT DENSITY SCREEN MESH ONLY UNLESS NOTED ON DRAWING S-2.
- ALL STRUCTURAL POST SHALL BE ANCHORED TO AN EXISTING/PROPOSED CONCRETE FOUNDATION FOR UPLIFT PURPOSES.
- TORNADO CODE NOT APPLICABLE TO RISK CATEGORY 1 AND RISK CATEGORY 2 STRUCTURES
 - ASCE/SEI STANDARD 7-22, FIGS. 32.5-1, 32.5-2, AND G.2-1 THROUGH -4

PATIO COVER

DESIGN DATA: (SITE SPECIFIC DESIGN INFORMATION)

- ULTIMATE DESIGN WIND SPEED Vult, (3 SECOND GUST): 125 MPH
NOMINAL DESIGN WIND SPEED Vasd: 97 MPH
- RISK CATEGORY: 1
- WIND EXPOSURE: C
- WIND LOADS:

SCREEN ROOF: N/A

SCREEN WALLS (WINDWARD): N/A

SCREEN WALLS (LEEWARD): N/A

SOLID ROOF: 32 PSF
- FACTOR APPLIED TO SCREEN WIND LOADS FOR 18/14: 0.88
FACTOR APPLIED TO SCREEN WIND LOADS FOR 20/20: 1.0
MESH TYPE AND LOCATION SHOWN ON S-2
FACTORS FOR OTHER SCREEN MESHES TO BE DETERMINED BY THE ENGINEER
- FACTOR APPLIED TO SCREEN WIND LOADS FOR ALLOWABLE STRESS DESIGN: 0.6
- LIVE LOAD:

300 lb. VERTICAL DOWNLOAD ON PRIMARY SCREEN ENCLOSURE MEMBERS.

200 lb. VERTICAL DOWNLOAD ON SCREEN ENCLOSURE PURLINS.

10 PSF VERTICAL DOWNLOAD ON SOLID ROOF.
- SCREEN ROOF TYPE: N/A
- SOLID ROOF TYPE: ELITE EPS COMPOSITE PANEL ROOF, FLORIDA PRODUCT APPROVAL, FL 7561-R7.
- EXISTING STEMWALL FOOTER AND SLAB (MUST BE POURED SOLID ALL CELLS)(MUST BE PERMITTED)(MIN 4" DEPTH 36" EDGE DISTANCE) MEETS THE REQUIREMENTS TO RESIST THE UPLOADS FOR THE PROPOSED STRUCTURE.

ALUMINUM STRUCTURAL MEMBERS

HOLLOW SECTIONS

2 X 2:-----2" X 2" X 0.044"
2 X 3:-----2" X 3" X 0.050"
2 X 4:-----2" X 4" X 0.050"
2 X 5:-----2" X 5" X 0.050"
3 X 3:-----3" X 3" X 0.125"

OPEN BACK SECTIONS

1 X 2:-----1" X 2" X 0.040"
1 X 3:-----1" X 3" X 0.045"

SNAP SECTIONS

2 X 2 SMS:-----2" X 2" X 0.045"
2 X 3 SMS:-----2" X 3" X 0.072"
2 X 4 SMS:-----2" X 4" X 0.045"
3 X 3 SMS:-----3" X 3" X 0.090"

SELF MATING (SMB)

2 X 4 SMB:-----2" X 4" X 0.044" X 0.100"
2 X 5 SMB:-----2" X 5" X 0.050" X 0.118"
2 X 6 SMB:-----2" X 6" X 0.050" X 0.120"
2 X 7 SMB:-----2" X 7" X 0.057" X 0.120"
2 X 8 SMB:-----2" X 8" X 0.072" X 0.224"
2 X 9 SMB:-----2" X 9" X 0.072" X 0.224"
2 X 10 SMB:-----2" X 10" X 0.092" X 0.374"

TUBE SECTIONS

2 X 2:-----2" X 2" X 0.090"

S-1

S-2


S-3

INDEX

NOTES

DRAWING

DETAILS

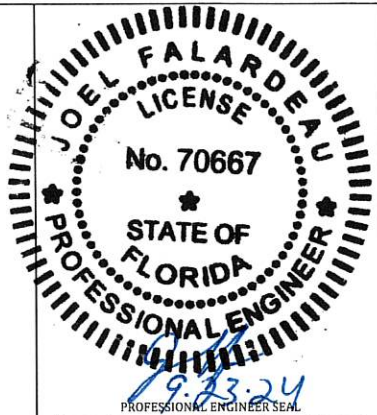

P.E. OF RECORD	DAVID W. SMITH		THOMAS L. HANSON		IAN J. FOSTER		JOEL FALARDEAU		ERIK STUART	
	FL 53608		FL 38654		FL 93654		FL 70667		FL 77605	

FBC PLANS & ENGINEERING SERVICES, INC.	ADDRESS: 5344 9th Street Zephyrhills, FL 33542		PHONE: (813)838-0735		FAX: 1-(866)824-7894		E-MAIL: erb@fbcpilans.com		WEBSITE: www.fbcplans.com	
	C.O.A.: #29054		FLORIDA BUILDING CODE PLANS & ENGINEERING SERVICE, INC							



PROJECT SESSIONS 196 NW FETT WAY LAKE CITY, FL 32055	CONTRACTOR RICHARDSON ALUMINUM
--	--

JOB NUMBER:
24_0913_096
DRAW DATE: 09/16/2024
REVISION 1:
REVISION 2:
REVISION 3:

NOTES

S-1

PATIO COVER - NO SCREEN TO BE USED

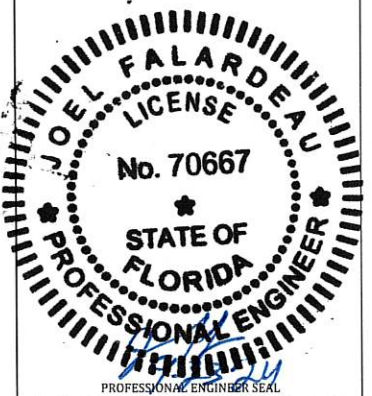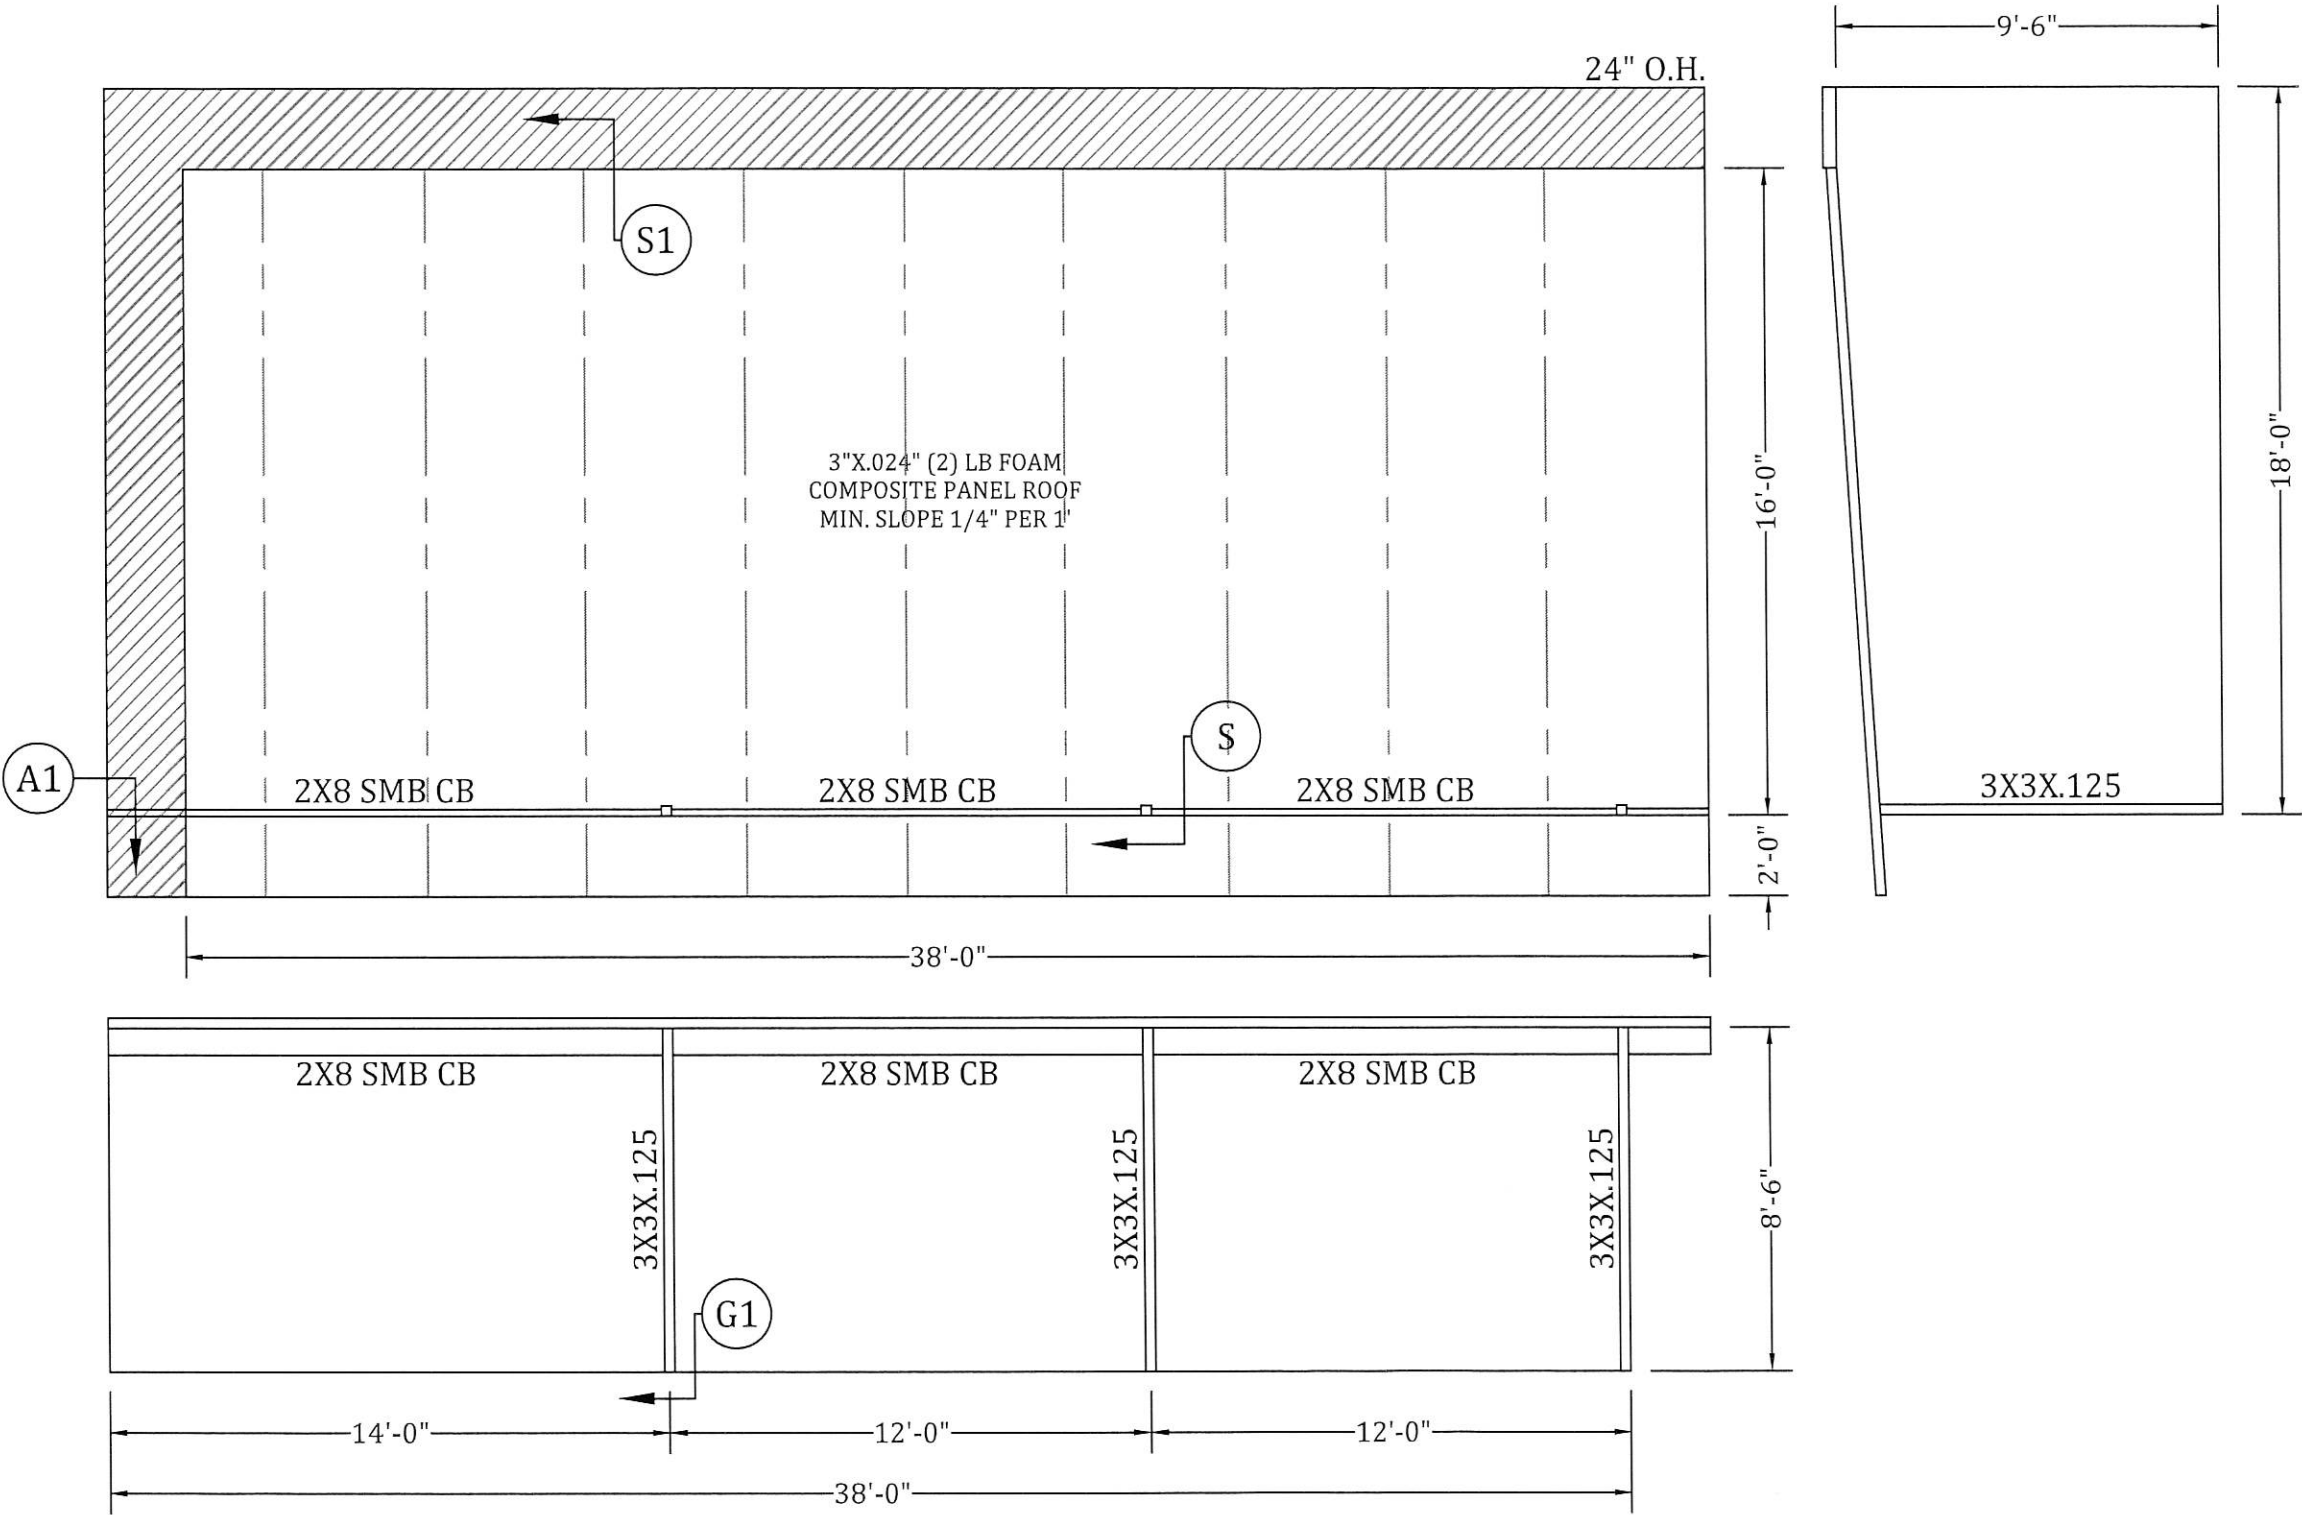

P.E. OF RECORD	FL 53608	FL 38654	FL 93654	FL 70667	FL 77605
DAVID W. SMITH	THOMAS L. HANSON	IAN J. FOSTER	JOEL FALARDEAU	ERIK STUART	

FBC PLANS & ENGINEERING SERVICES, INC.

ADDRESS: 5344 9th Street
Zephyrhills, FL 33542
PHONE: (813)838-0735
FAX: 1-(866)824-7894
E-MAIL: erb@fbcplans.com
WEBSITE: www.fbcplans.com
C.O.A.: #29054


Florida Building Code
PLANS & ENGINEERING SERVICE, INC.

PROJECT SESSIONS 196 NW FETT WAY LAKE CITY, FL 32055	CONTRACTOR RICHARDSON ALUMINUM
--	--

JOB NUMBER: 24_0913_096	DRAW DATE: 09/16/2024	REVISION 1:	REVISION 2:	REVISION 3:
-----------------------------------	------------------------------	--------------------	--------------------	--------------------


DRAWING

S-2

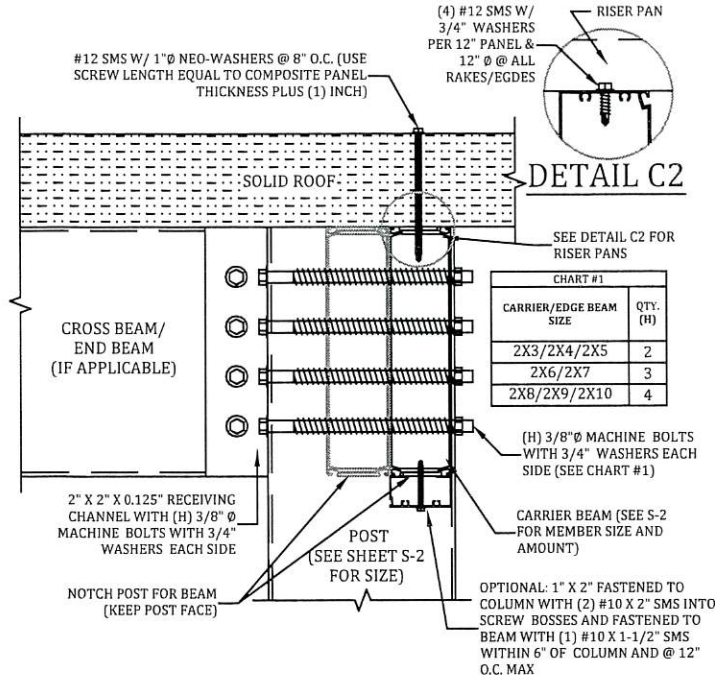


- NOTES:
- EDGE BEAM MAY BE NOTCHED IN CENTER OR FRONT OF UPRIGHT WHEN APPLICABLE

S ROOF PANEL TO EDGE/INTERMEDIATE BEAM CONNECTION
DETAIL
SCALE: N.T.S.

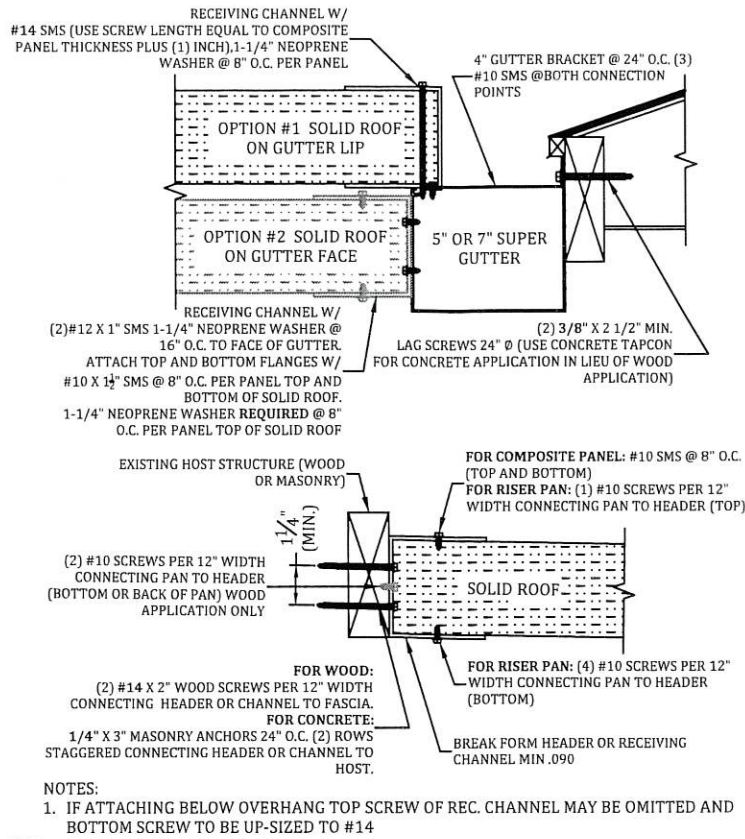


- NOTES:
- IF ATTACHING BELOW OVERHANG TOP SCREW OF REC. CHANNEL MAY BE OMITTED AND BOTTOM SCREW TO BE UP-SIZED TO #14

S1 SOLID ROOF TO HOST DETAIL
SCALE: N.T.S.

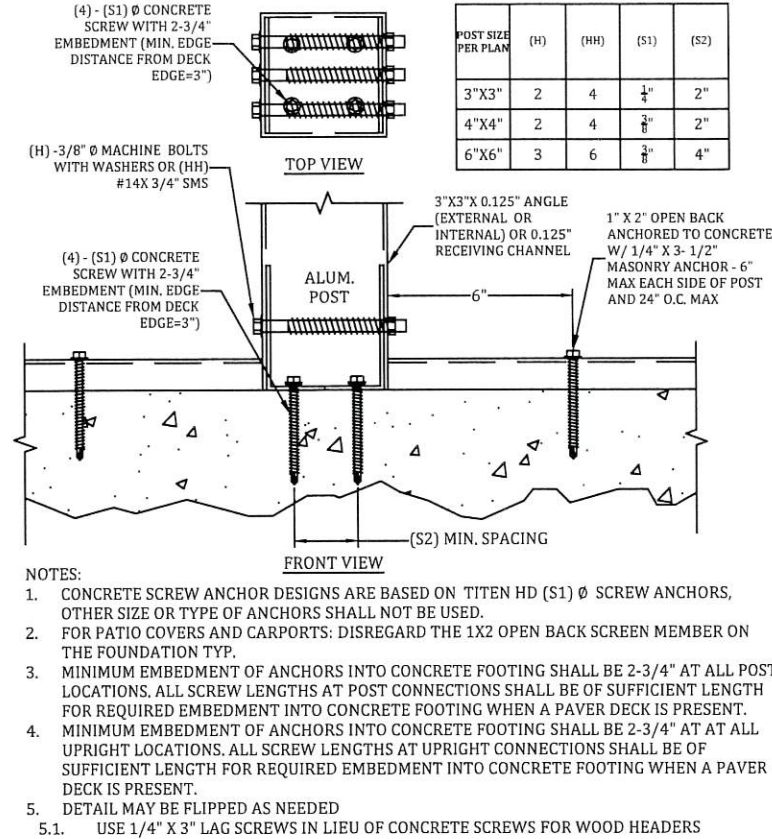


- NOTES:
- CONCRETE SCREW ANCHOR DESIGNS ARE BASED ON TITEN HD (S1) Ø SCREW ANCHORS, OTHER SIZE OR TYPE OF ANCHORS SHALL NOT BE USED.
 - FOR PATIO COVERS AND CARPORTS: DISREGARD THE 1X2 OPEN BACK SCREEN MEMBER ON THE FOUNDATION TYP.
 - MINIMUM EMBEDMENT OF ANCHORS INTO CONCRETE FOOTING SHALL BE 2-3/4" AT ALL POST LOCATIONS. ALL SCREW LENGTHS AT POST CONNECTIONS SHALL BE OF SUFFICIENT LENGTH FOR REQUIRED EMBEDMENT INTO CONCRETE FOOTING WHEN A PAVER DECK IS PRESENT.
 - MINIMUM EMBEDMENT OF ANCHORS INTO CONCRETE FOOTING SHALL BE 2-3/4" AT ALL UPRIGHT LOCATIONS. ALL SCREW LENGTHS AT UPRIGHT CONNECTIONS SHALL BE OF SUFFICIENT LENGTH FOR REQUIRED EMBEDMENT INTO CONCRETE FOOTING WHEN A PAVER DECK IS PRESENT.
 - DETAIL MAY BE FLIPPED AS NEEDED
- 5.1. USE 1/4" X 3" LAG SCREWS IN LIEU OF CONCRETE SCREWS FOR WOOD HEADERS

G1 ALUM. POST CONNECTION DETAIL
SCALE: N.T.S.

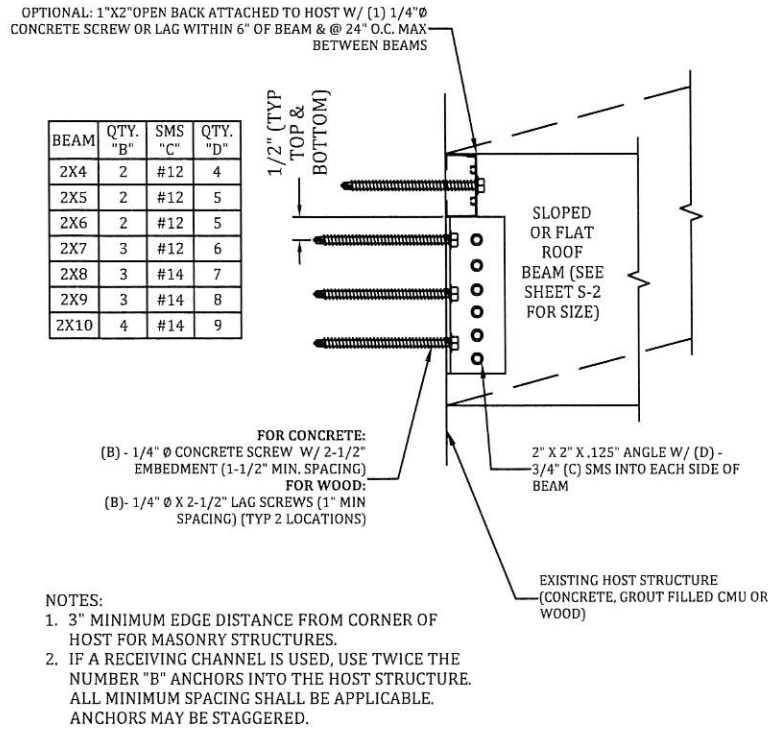

- NOTES:
- 3" MINIMUM EDGE DISTANCE FROM CORNER OF HOST FOR MASONRY STRUCTURES.
 - IF A RECEIVING CHANNEL IS USED, USE TWICE THE NUMBER "B" ANCHORS INTO THE HOST STRUCTURE. ALL MINIMUM SPACING SHALL BE APPLICABLE. ANCHORS MAY BE STAGGERED.

A1 BEAM TO HOST TO CONNECTION DETAIL
SCALE: N.T.S.

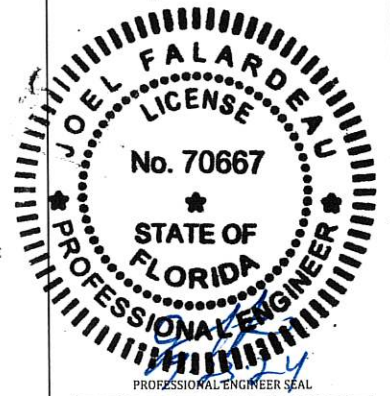


P.E. OF RECORD		FBC PLANS & ENGINEERING SERVICES, INC.	
DAVID W. SMITH	FL 53608	ADDRESS: 5344 9th Street Zephyrhills, FL 33542	PHONE: (813) 838-0735
THOMAS L. HANSON	FL 38654	FAX: 1-(866) 624-7894	E-MAIL: erb@fbcplans.com
IAN J. FOSTER	FL 93654	WEBSITE: www.fbcplans.com	C.O.A.: #29054
JOEL FALARDEAU	FL 70667		
ERIK STUART	FL 77605		

PROJECT SESSIONS 196 NW FETT WAY LAKE CITY, FL 32055		CONTRACTOR RICHARDSON ALUMINUM	
JOB NUMBER: 24_0913_096			
	DRAW DATE: 09/16/2024		
	REVISION 1:		
	REVISION 2:		
	REVISION 3:		
DETAILS			
S-3			

PATIO COVER - NO SCREEN TO BE USED

DRAFT

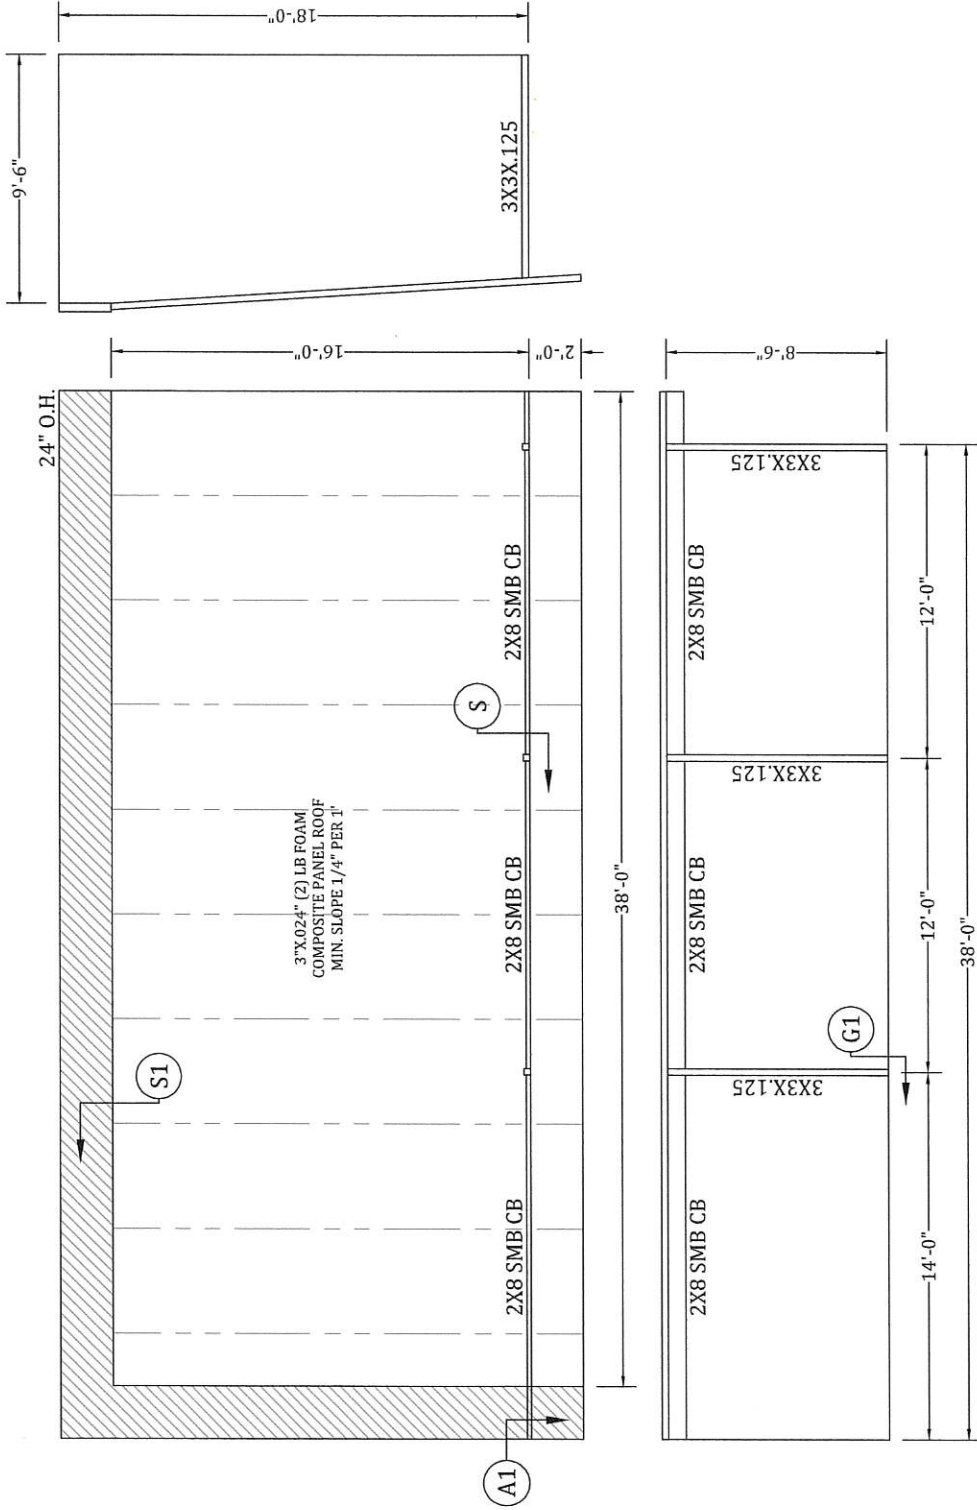

JOB NUMBER:		DRAW DATE: 09/16/2024		REVISION 1:		REVISION 2:		REVISION 3:	
24.0913.096									
PROJECT		CONTRACTOR		FBC PLANS & ENGINEERING		RICHARDSON ALUMINUM		LAKELAND, FL 33055	
SESSIONS		196 NW FIFT WAY		ADDRESS: 5344 9th Street		Zephyrhills, FL 33542		PHONE: (813) 398-0735	
FBC PLANS & ENGINEERING		FBC PLANS & ENGINEERING		FAX: 1-(866) 982-7894		E-MAIL: info@fbcplans.com		WEBSITE: www.fbcplans.com	
C.O.A.: #29054		C.O.A.: #29054		EMK STUART		FL 77605		JOEL FALARDIAU	
P.E. OF RECORD		DAVID W. SMITH		FL 53608		THOMAS L. HANSON		FL 38654	
PROFESSIONAL ENGINEER SEAL		IAN J. FOSTER		FL 93654		FL 70657			